




5 PARTIAL SOUTH ELEVATION
SCALE: 1/16"=1'-0"

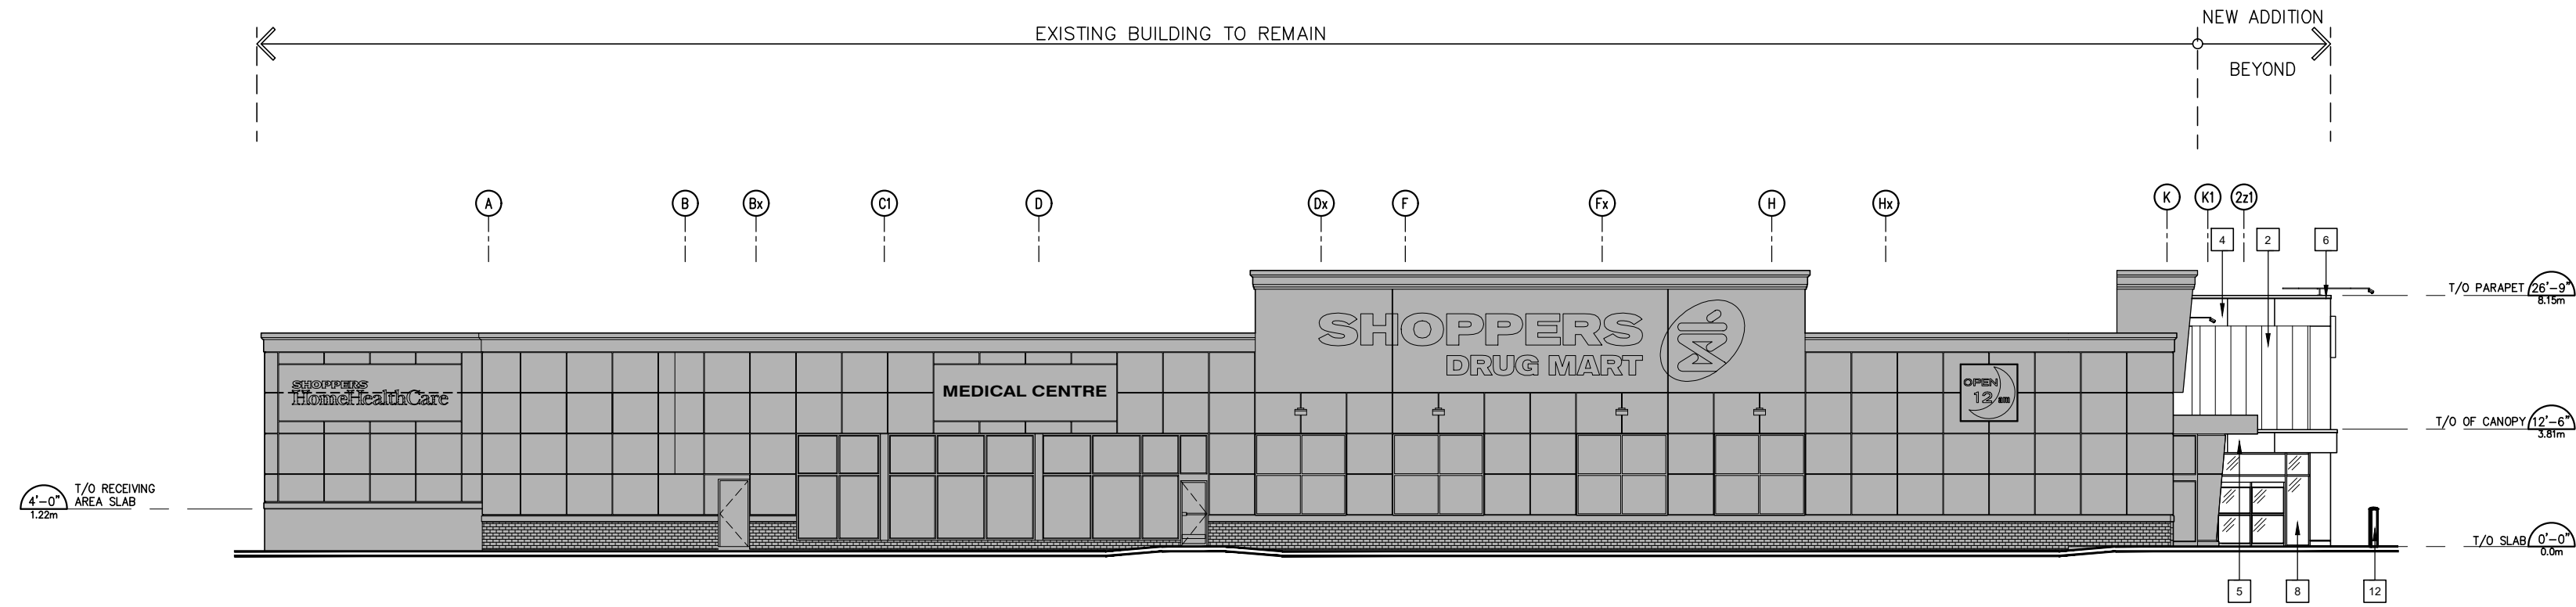


4 SOUTH ELEVATION
SCALE: 1/16"=1'-0"

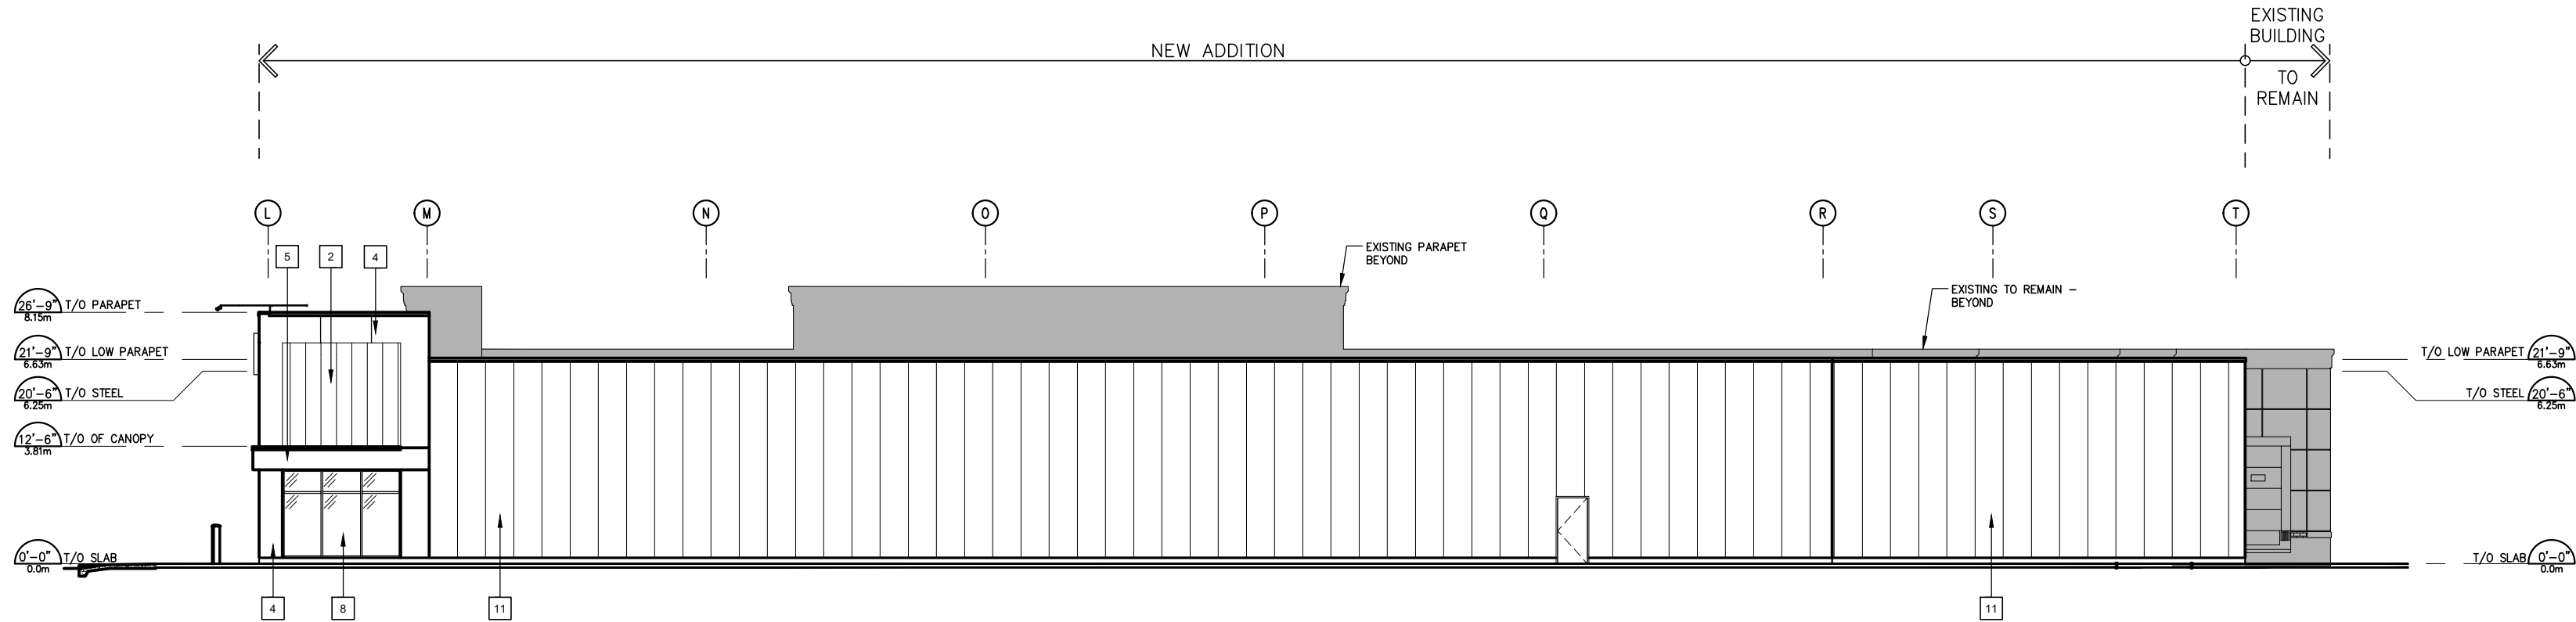

3 NORTH ELEVATION
SCALE: 1/16"=1'-0"

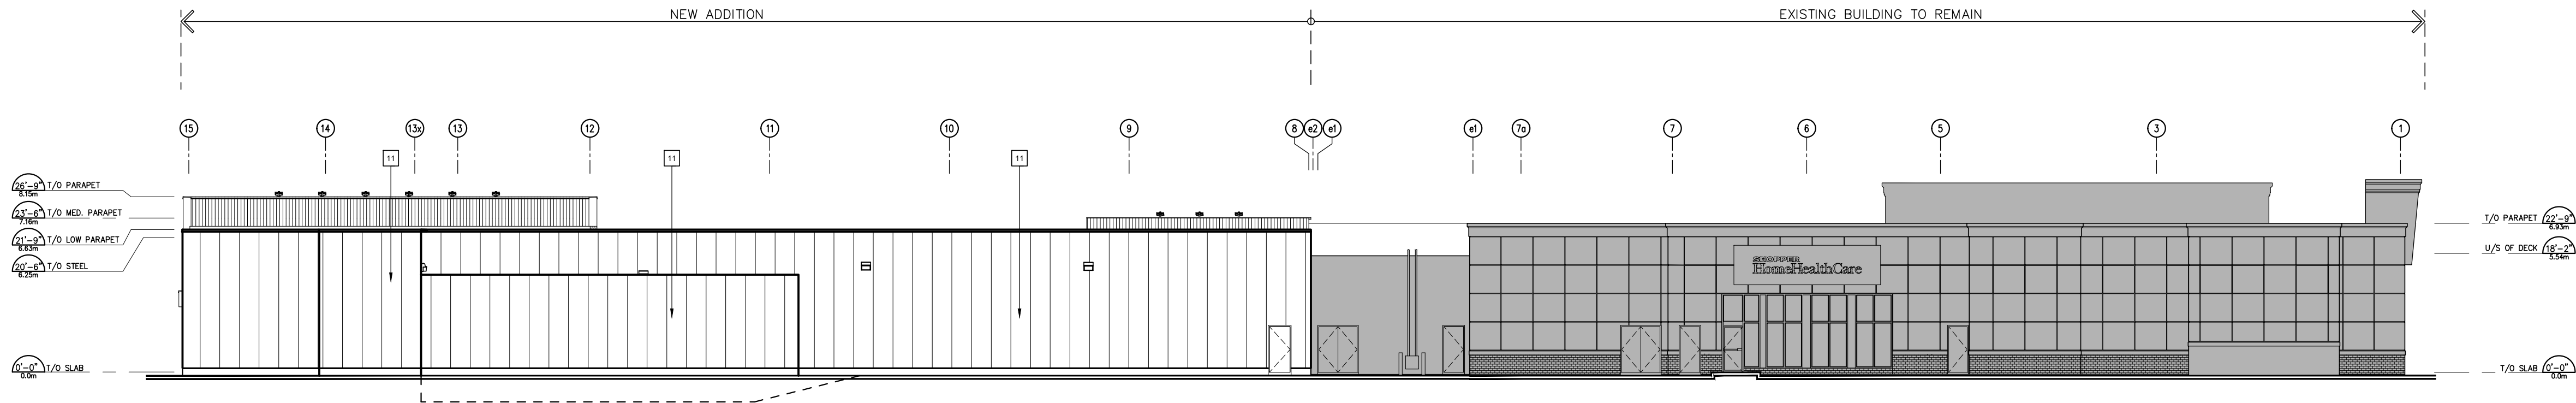

2 WEST ELEVATION
SCALE: 1/16"=1'-0"

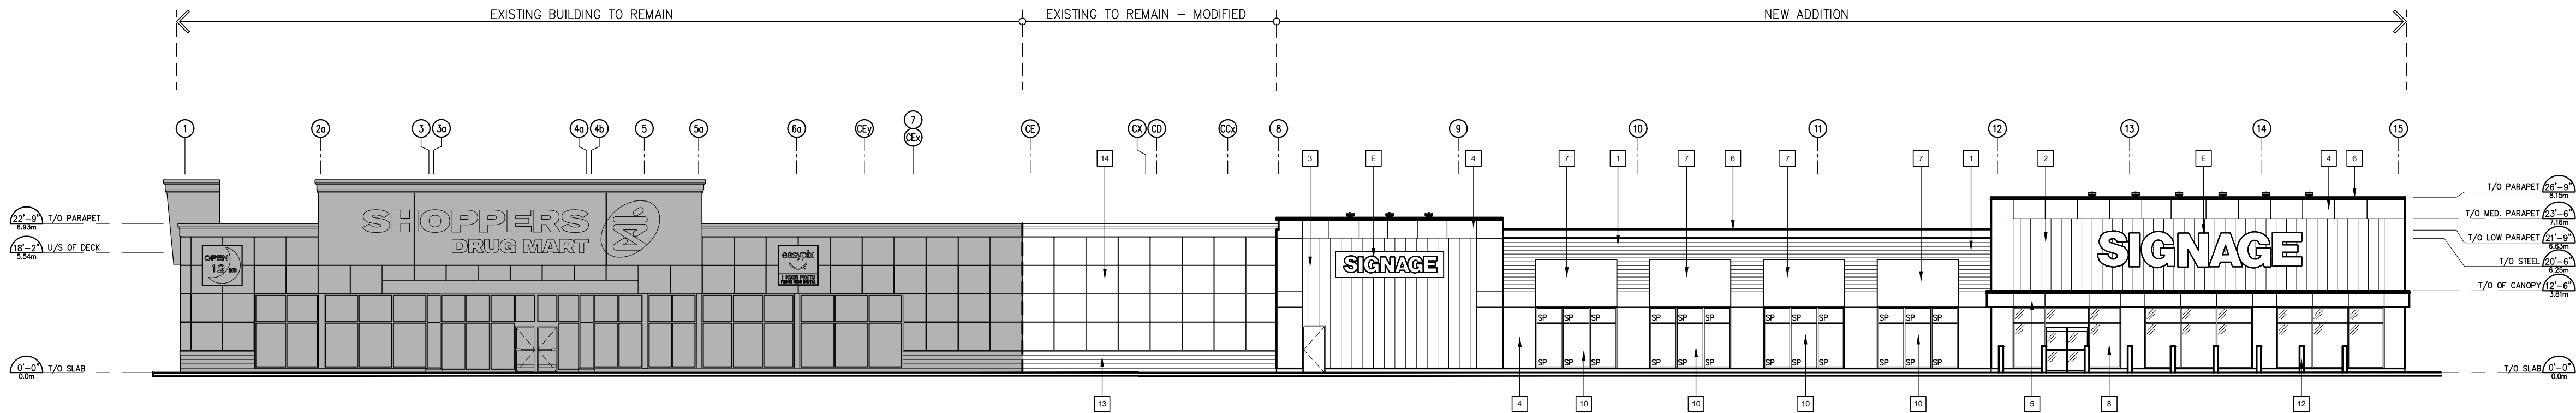

1 EAST ELEVATION (FRONT)
SCALE: 1/16"=1'-0"

LEGEND

- 1 PREFINISHED GALVANIZED HORIZONTAL/VERTICAL METAL SIDING BY VCMEST, 24ga. PROFILE #CL6025SR, COLOUR TO MATCH 56071 STONE GREY
- 2 PREFINISHED GALVANIZED VERTICAL METAL SIDING BY VCMEST, 24ga. PROFILE #AD300R, COLOUR TO MATCH WHITE THEN CUSTOM PAINT TO MATCH RG FRIEL'S YELLOW, ARW995 - SMOOSH YELLOW
- 3 PREFINISHED GALVANIZED VERTICAL METAL SIDING BY VCMEST, 24ga. PROFILE #AD300R, COLOUR TO MATCH 56071 STONE GREY
- 4 PREFINISHED ALUMINUM COMPOSITE PANEL, COLOUR TO MATCH UC109855 DURANAR SEAWOLF
- 5 PREFINISHED ALUMINUM COMPOSITE PANEL, COLOUR TO MATCH
- 6 PREFINISHED METAL CAP FLASHING, COLOUR TO MATCH STONE GREY
- 7 FABRIC AWNING FIXED TO WALL. REFER TO DETAIL C-344. MANUFACTURER TO MATCH WITH LANDLORD SPEC.
- 8 STOREFRONT INSULATED GLAZING IN BLACK ANODIZED THERMALLY BROKEN ALUMINUM FRAMES, PROVIDE SOLARBAN 60 ON CLEAR GLASS. PROVIDE TEMPERED GLAZING
- 9 CART STORAGE GLAZING IN BLACK ANODIZED ALUMINUM FRAMES, PROVIDE TEMPERED GLAZING
- 10 SPANDREL PANEL BLACK ANODIZED, THERMALLY BROKEN ALUMINUM FRAMES
- 11 INSULATED METAL PANEL BY KINGSPAN
EXTERIOR TEXTURE: EMBOSSED, EXTERIOR COLOUR TO MATCH PARISHMENT, INTERIOR COLOUR TO MATCH GREYWOOD
- 12 STEEL PIPE BOLLARD FILLED WITH CONCRETE, PAINTED SAFETY YELLOW
- 13 CONCRETE BLOCK TO MATCH EXISTING
- 14 STUCCO PANELS TO MATCH EXISTING
- E ILLUMINATED SIGNAGE BY OTHERS, POWER TO BE PROVIDED BY ELECTRICAL
- NEW ARCHITECTURAL WALL SCONCE, 'AWL25-LED' BY RAB DESIGN OR APPROVED EQUAL, COLOUR 'BLACK'
- LIGHT FIXTURE
REFER TO ELEC. SPEC. FOR LIGHT FIXTURE
- /// DENOTES GLAZING C/W CLEAR ANODIZED GLAZING FRAMES

REV	BY	DESCRIPTION	DATE
AZ	ISSUED FOR SITE PLAN APPLICATION	MAR 21 2025	

CONTRACTOR SHALL CHECK AND VERIFY
ALL DIMENSIONS ON SITE
DO NOT SCALE DRAWINGS

RIO CAN
REAL ESTATE INVESTMENT TRUST
RIOCAN YONGE ERLINTON CENTRE, 500-2300 YONGE STREET
P.O. Box 2386, TORONTO, ON M4P 1E4

ANTHONY ZAGARIA
ARCHITECT
365A - 700 LAWRENCE AVENUE WEST
TORONTO, ONTARIO M6A3B4
V: (416) 783-6878 E: AZ@PILLARCH.CA
WWW.LLARCH.CA

ONTARIO ASSOCIATION OF ARCHITECTS
ANTHONY ZAGARIA
LICENCE 6843

PROJECT
PROPOSED REDEVELOPMENT OF
WESTGATE SC
1309 CARLING AVENUE OTTAWA, ONTARIO

DRAWING TITLE
ELEVATIONS

DRAWN BY	LV	COMM. NO.	24-73
CHECKED	AZ	DRAWING NO.	
SCALE	AS NOTED		
DATE	MAR 05 2025		

A4.0

PAPER SIZE A4x2S