


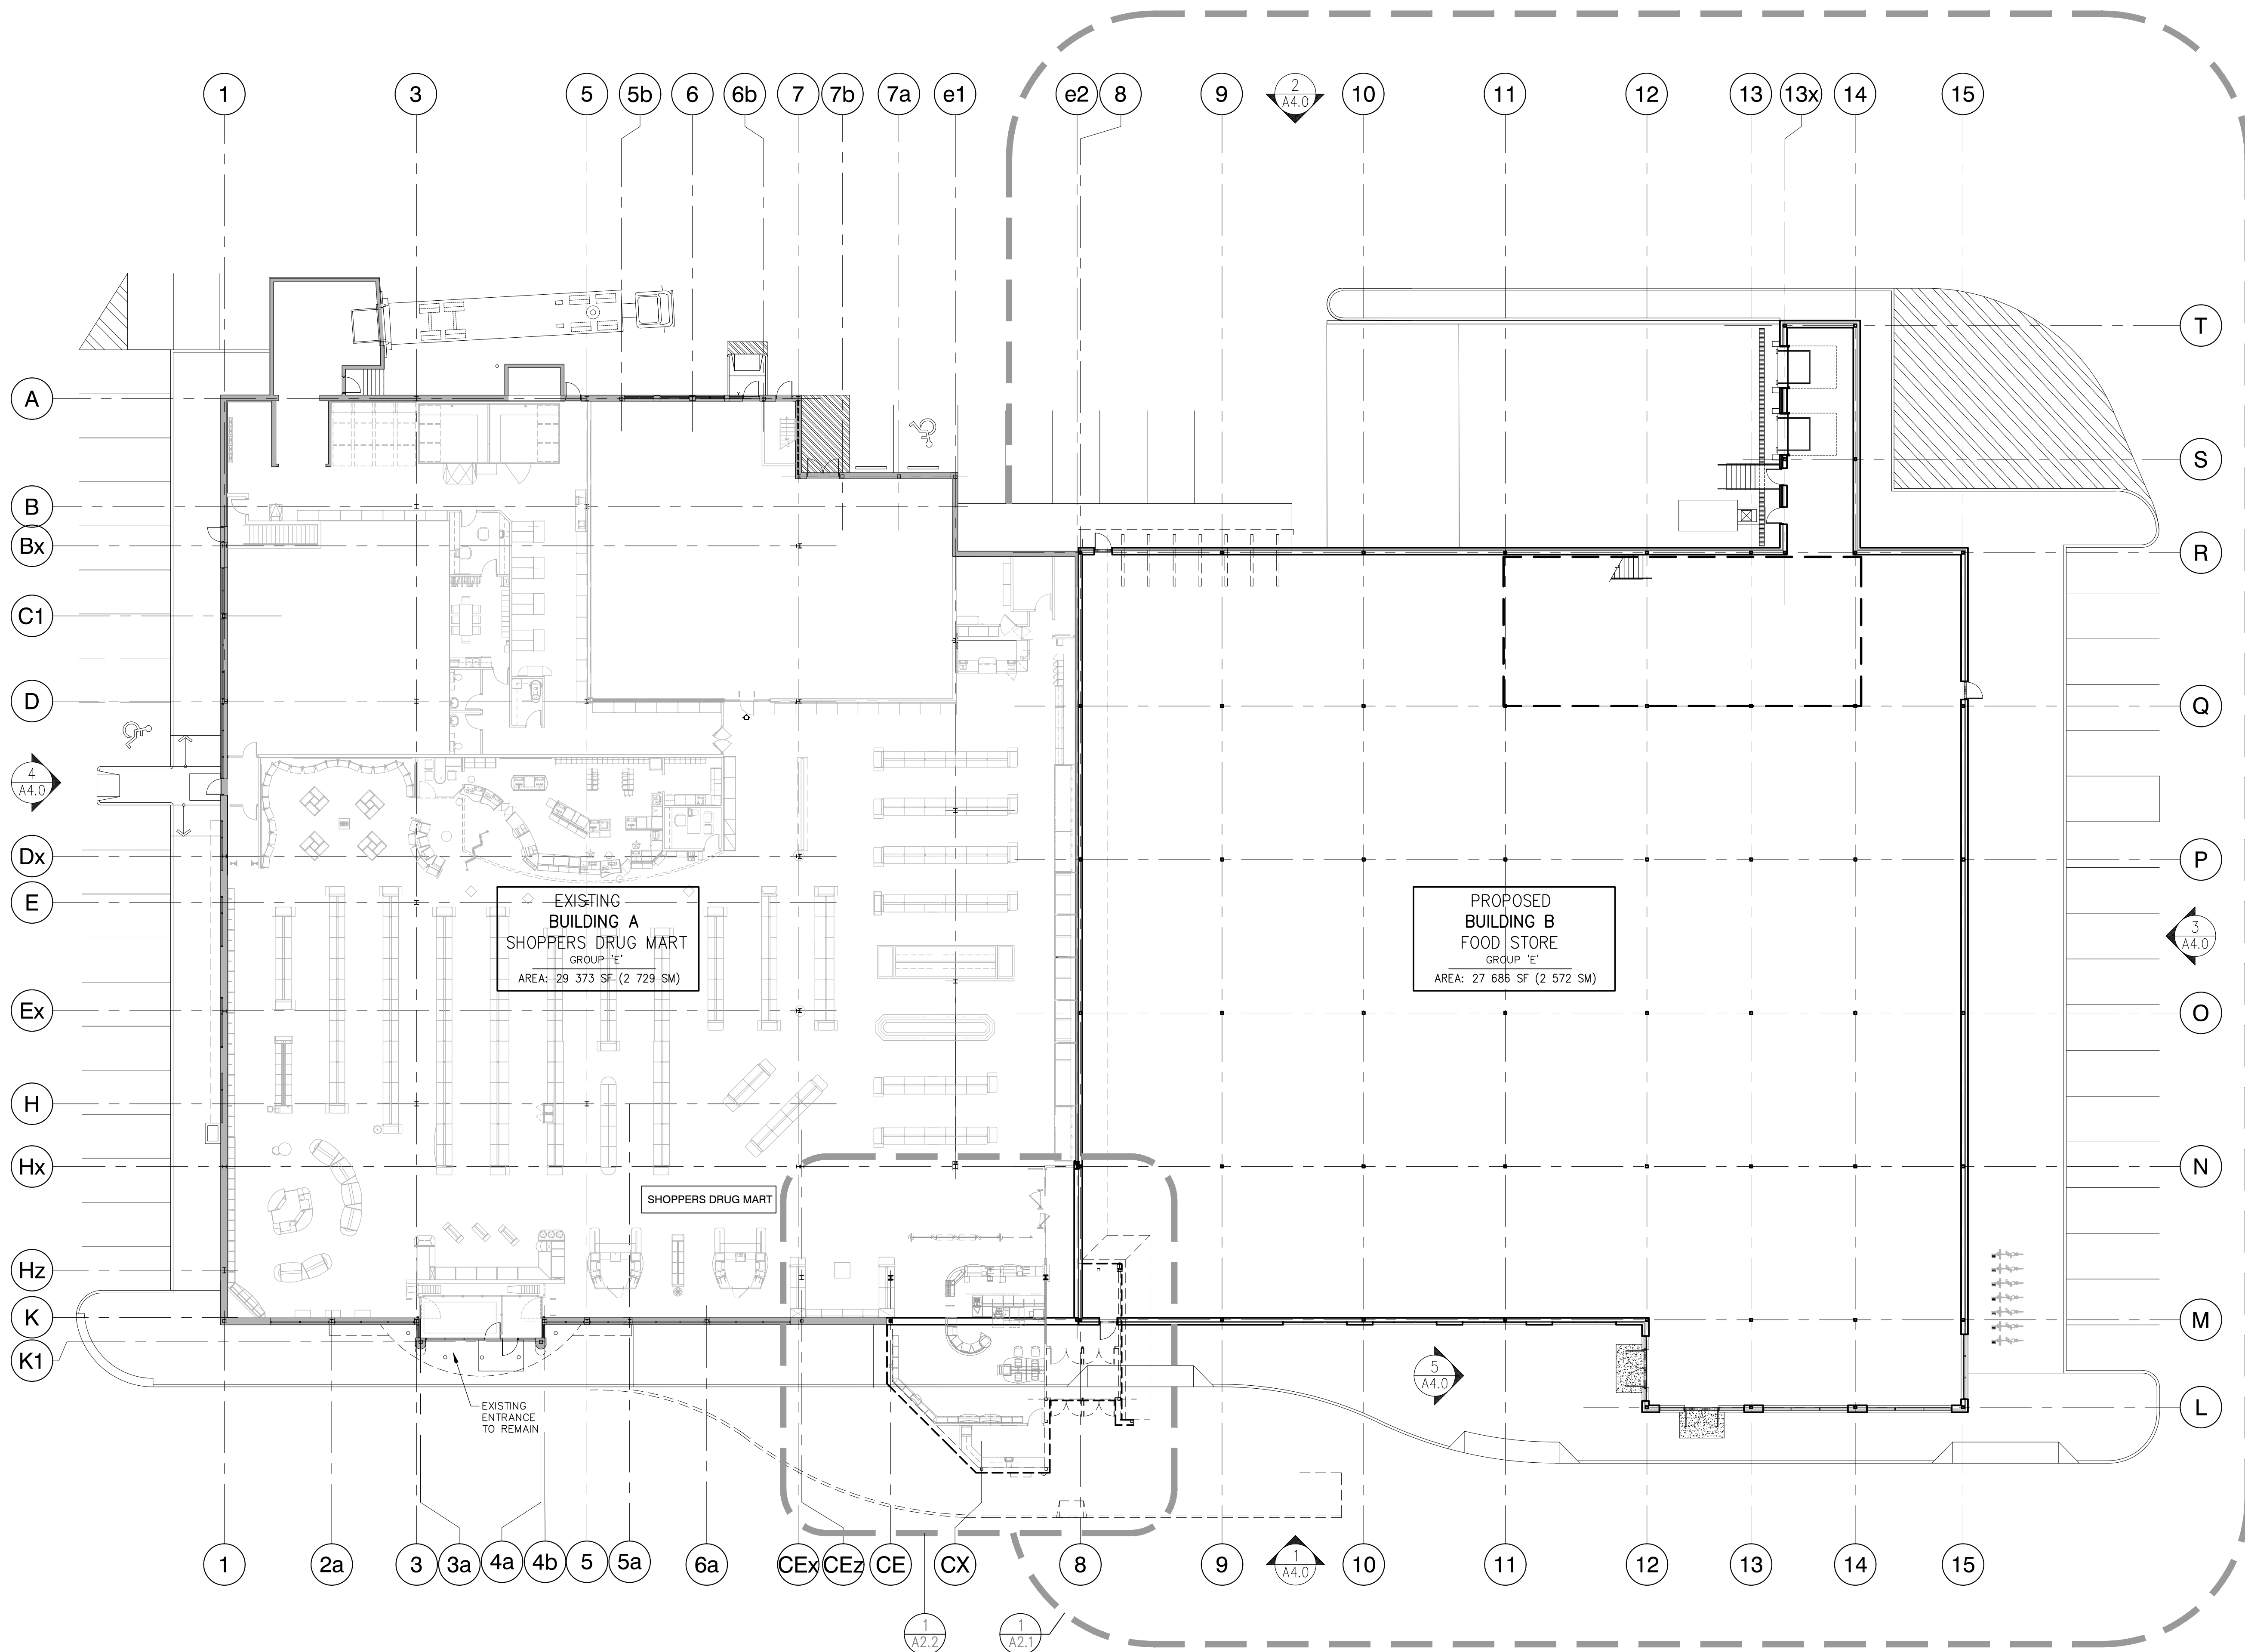

1 DEMO/OVERALL FLOOR PLAN
SCALE: 1/16"=1'-0"

REV	BY	DESCRIPTION	DATE
AZ		ISSUED FOR SITE PLAN APPLICATION	MAR 21 2025
REVISIONS			

CONTRACTOR SHALL CHECK AND VERIFY
ALL DIMENSIONS ON SITE
DO NOT SCALE DRAWINGS

RIO CAN
REAL ESTATE INVESTMENT TRUST
RIOCAN YONGE EGLINTON CENTRE, 500-2300 YONGE STREET
P.O. Box 2386, TORONTO, ON M4P 1E4

ANTHONY ZAGARIA ARCHITECT
365A - 700 LAWRENCE AVENUE WEST
TORONTO, ONTARIO M6A 3B4
V: (416) 783-6578 E: STAFF@LLARCH.CA
WWW.LLARCH.CA

ONTARIO ASSOCIATION OF ARCHITECTS
ANTHONY ZAGARIA
LICENCE 6843

PROJECT
PROPOSED DEMOLITION WORK AT
WESTGATE SHOPPING CENTRE
1309 CARLING AVENUE OTTAWA, ONTARIO

DRAWING TITLE
OVERALL FLOOR PLAN

DRAWN BY	AP	COMM. NO.	24-73B
CHECKED	AZ	DRAWING NO.	
SCALE	AS NOTED	A2.0	
DATE	DEC 16 2024		