



B	250417	Released for SFC
A	250325	ISSUED FOR 33% REVIEW
no.	date	revision

IT IS THE RESPONSIBILITY OF THE APPROPRIATE CONTRACTOR TO CHECK AND VERIFY ALL DIMENSIONS ON SITE AND REPORT ALL ERRORS AND/ OR OMISSIONS TO THE ARCHITECT.


ALL CONTRACTORS MUST COMPLY WITH ALL PERTINENT CODES AND BY-LAWS.

DO NOT SCALE DRAWINGS.

COPYRIGHT RESERVED.

PROJECT
1950 SCOTT STREET

DRAWING TITLE
ELEVATIONS SPA

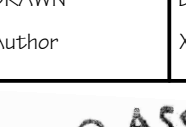DRAWN	DATE	SCALE
Author	XX/XX/XXXX	1:150
		PROJECT
		2126
		DRAWING NO.
		SPA -
		A3.01
		REVISION NO. 0



ANDREW MCCREIGHT
MANAGER, DEVELOPMENT REVIEW CENTRAL
DEVELOPMENT & BUILDING SERVICES
PLANNING DEPARTMENT, CITY OF OTTAWA

APPROVED
By Andrew McCreight at 8:15 am, May 08, 2025





MATERIAL TAG LEGEND	
ACC	ALUMINUM CORNER CAP
AGG-1	ALUMINUM & GLASS GUARD
ALP-1	CW ALUMINUM PANELING
PC-1	PRECAST CONCRETE
	REFER TO PRECAST SCHEDULE
BM-1	BRICK MASONRY VENEER - TYPE 1
ALP-1	ALUMINUM PANEL - TYPE 1 CHARCOAL
ALP-2	ALUMINUM PANEL - TYPE 2 WHITE
ALP-3	ALUMINUM PANEL - TYPE 3 DARK RED
ALP-4	ALUMINUM PANEL - TYPE 4 RED
SC-1HS	STONE COMPOSITE PANEL - TYPE 1 RED - HIGH GLOSS
SC-2HS	STONE COMPOSITE PANEL - TYPE 2 RED - HIGH GLOSS
SC-3HS	STONE COMPOSITE PANEL - TYPE 3 RED - HIGH GLOSS
SC-4HS	STONE COMPOSITE PANEL - TYPE 4 RED - HIGH GLOSS
SC-5HS	STONE COMPOSITE PANEL - TYPE 5 RED - HIGH GLOSS
SC-6HS	STONE COMPOSITE PANEL - TYPE 6 RED - HIGH GLOSS
ALP-1	ALUMINUM PLANK PANEL SIDING HORIZONTAL/VERTICAL
CSG	CORRUGATED STEEL SIDING
LV	ALUMINUM LOUVER (PREFINISHED)
GL-1	GLASS - REFER TO SPECS
GLT-1	FROSTED GLASS - REFER TO SPECS
SPK	SPANDREL GLASS - REFER TO SPEC FINISH
CONC.	EXPOSED CONCRETE - ARCH FINISHED
PMF	PREFINISHED METAL CAP FLASHING
PMF	PREFINISHED METAL FLASHING
CO.	EXPOSED EXISTING CONCRETE - REFER TO HERITAGE DWGS
LF	LIGHT FIXTURE
---	CONTROL JOINTS "CJ"
---	SHELF ANGLE "SA"
SSA	SUSPENDED SHELF ANGLE "SSA"
---	DENOTES OPERABLE WINDOW BASH - OUT SWINGING AWING

IT IS THE RESPONSIBILITY OF THE APPROPRIATE CONTRACTOR TO CHECK AND VERIFY ALL DIMENSIONS ON SITE AND REPORT ALL ERRORS AND/OR OMISSIONS TO THE ARCHITECT.

ALL CONTRACTORS MUST COMPLY WITH ALL PERTINENT CODES AND BY-LAWS.

DO NOT SCALE DRAWINGS.

COPYRIGHT RESERVED.

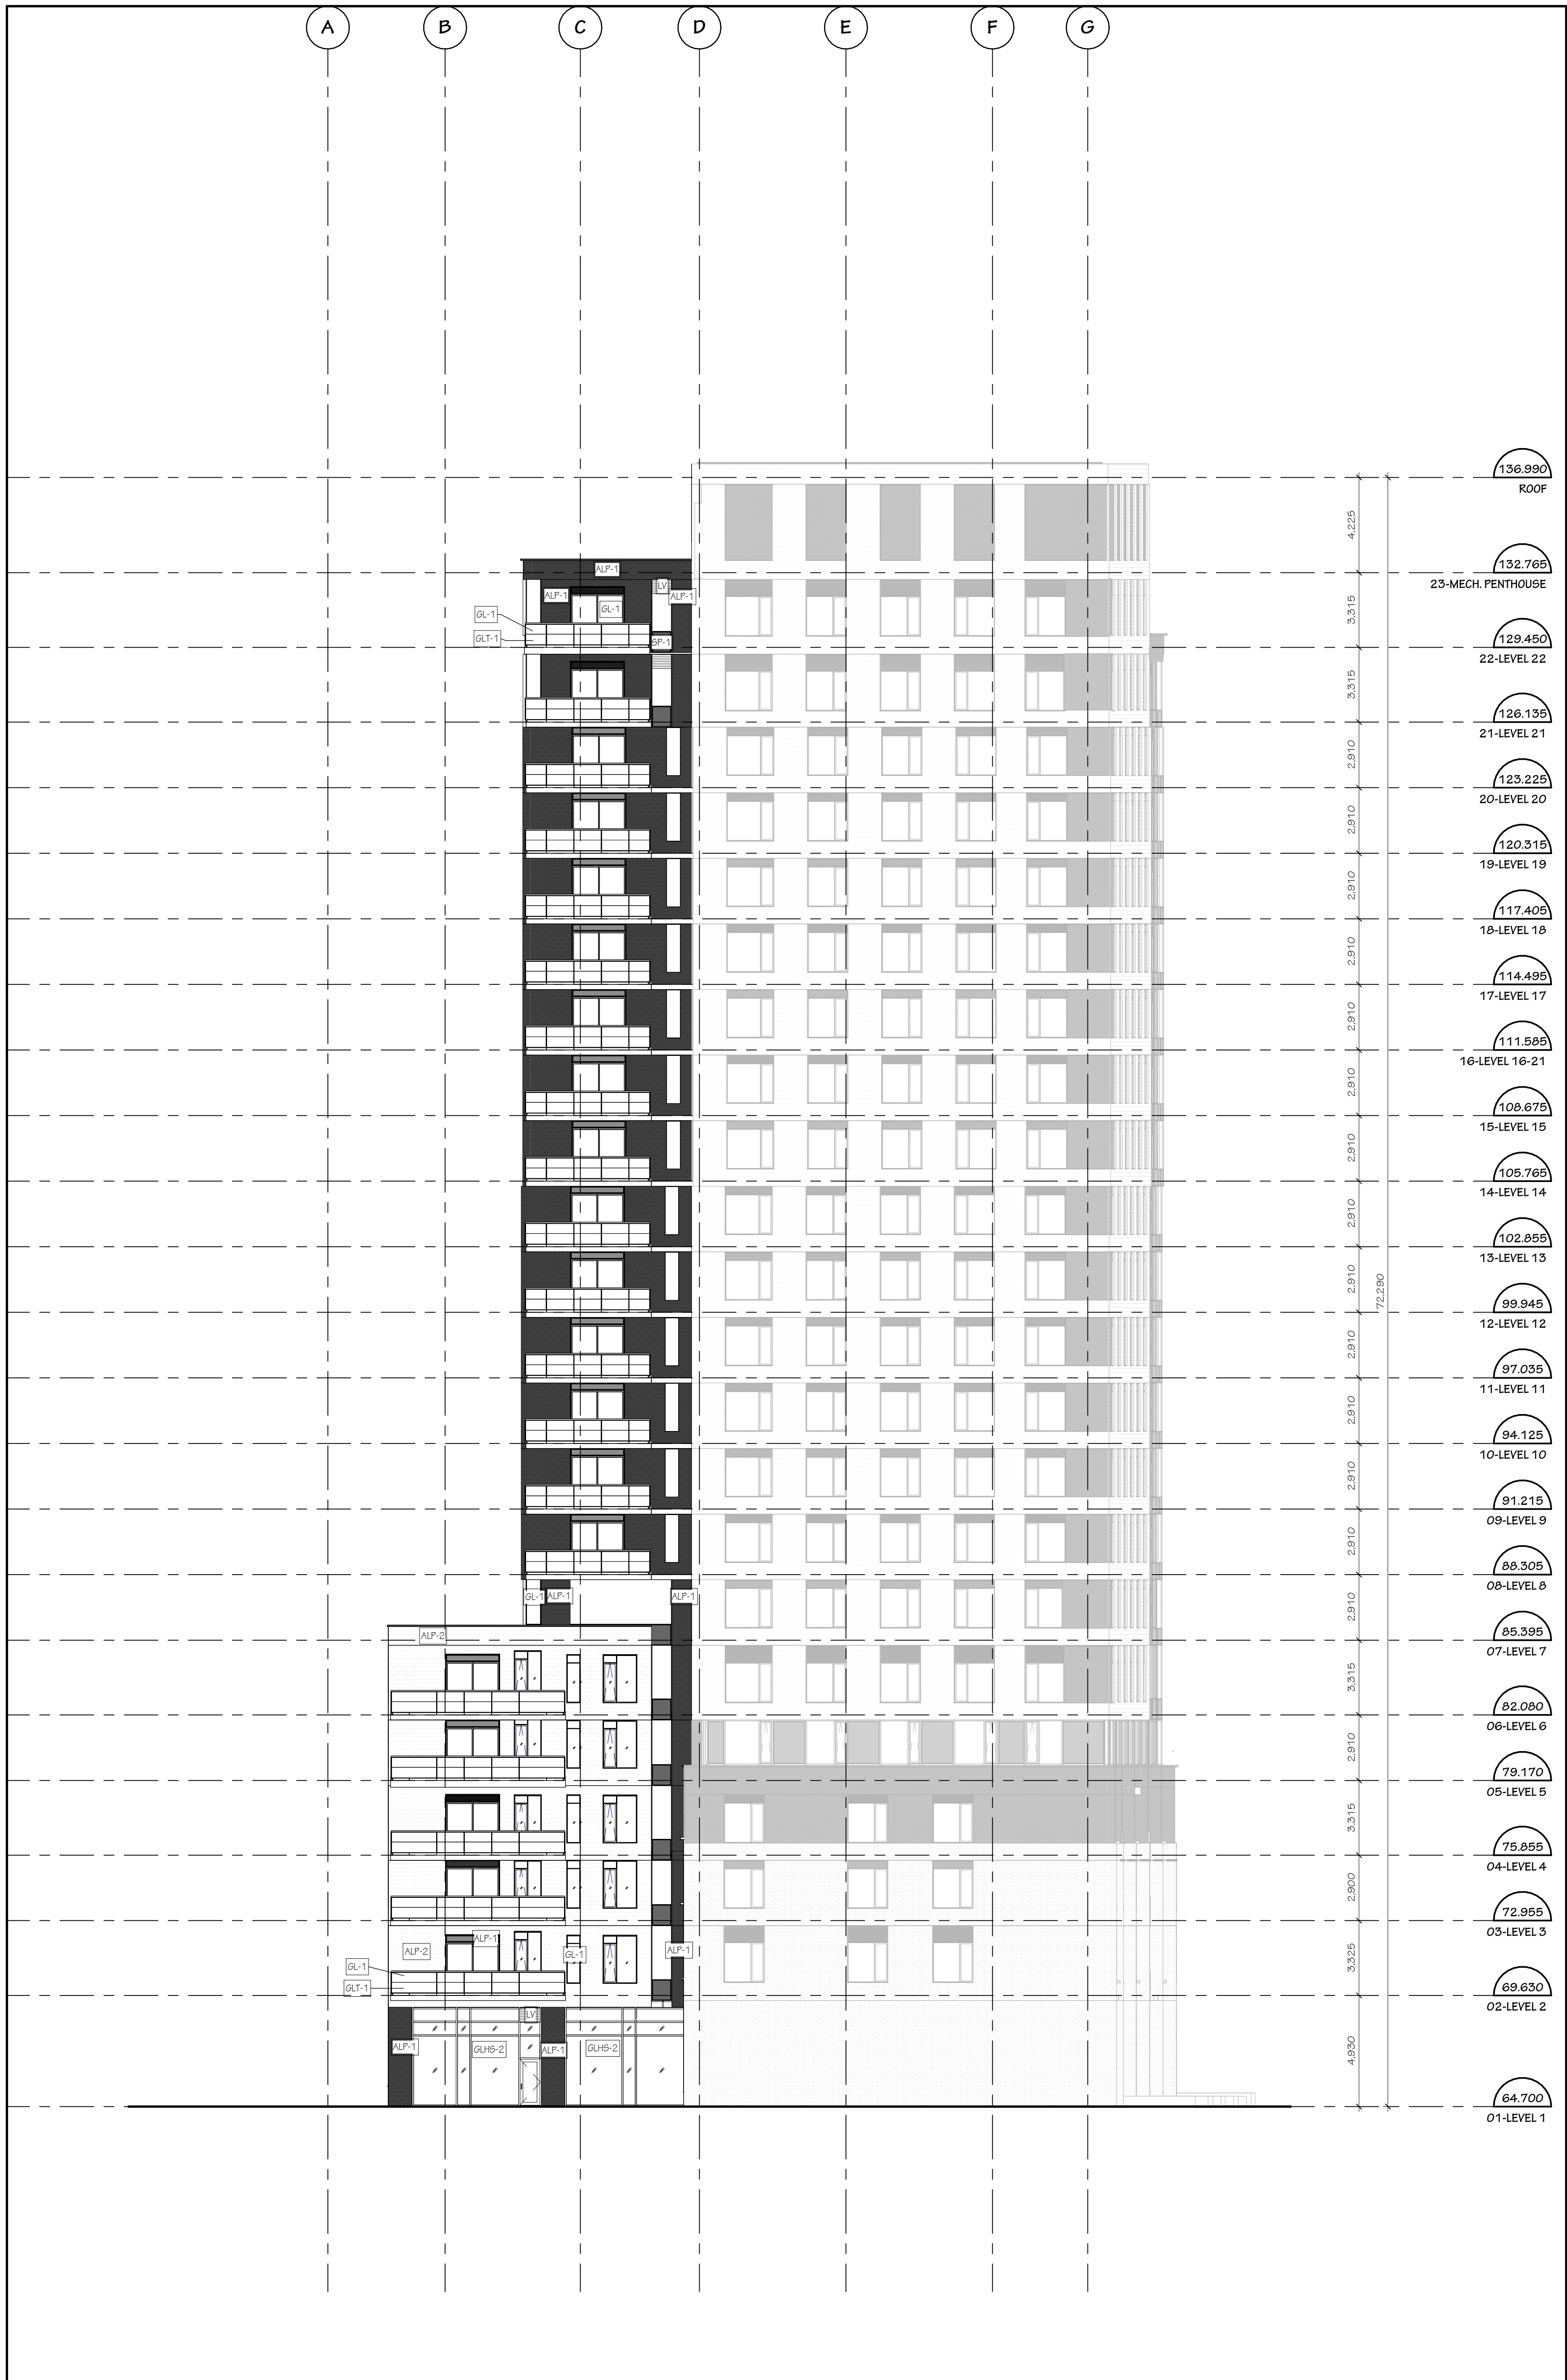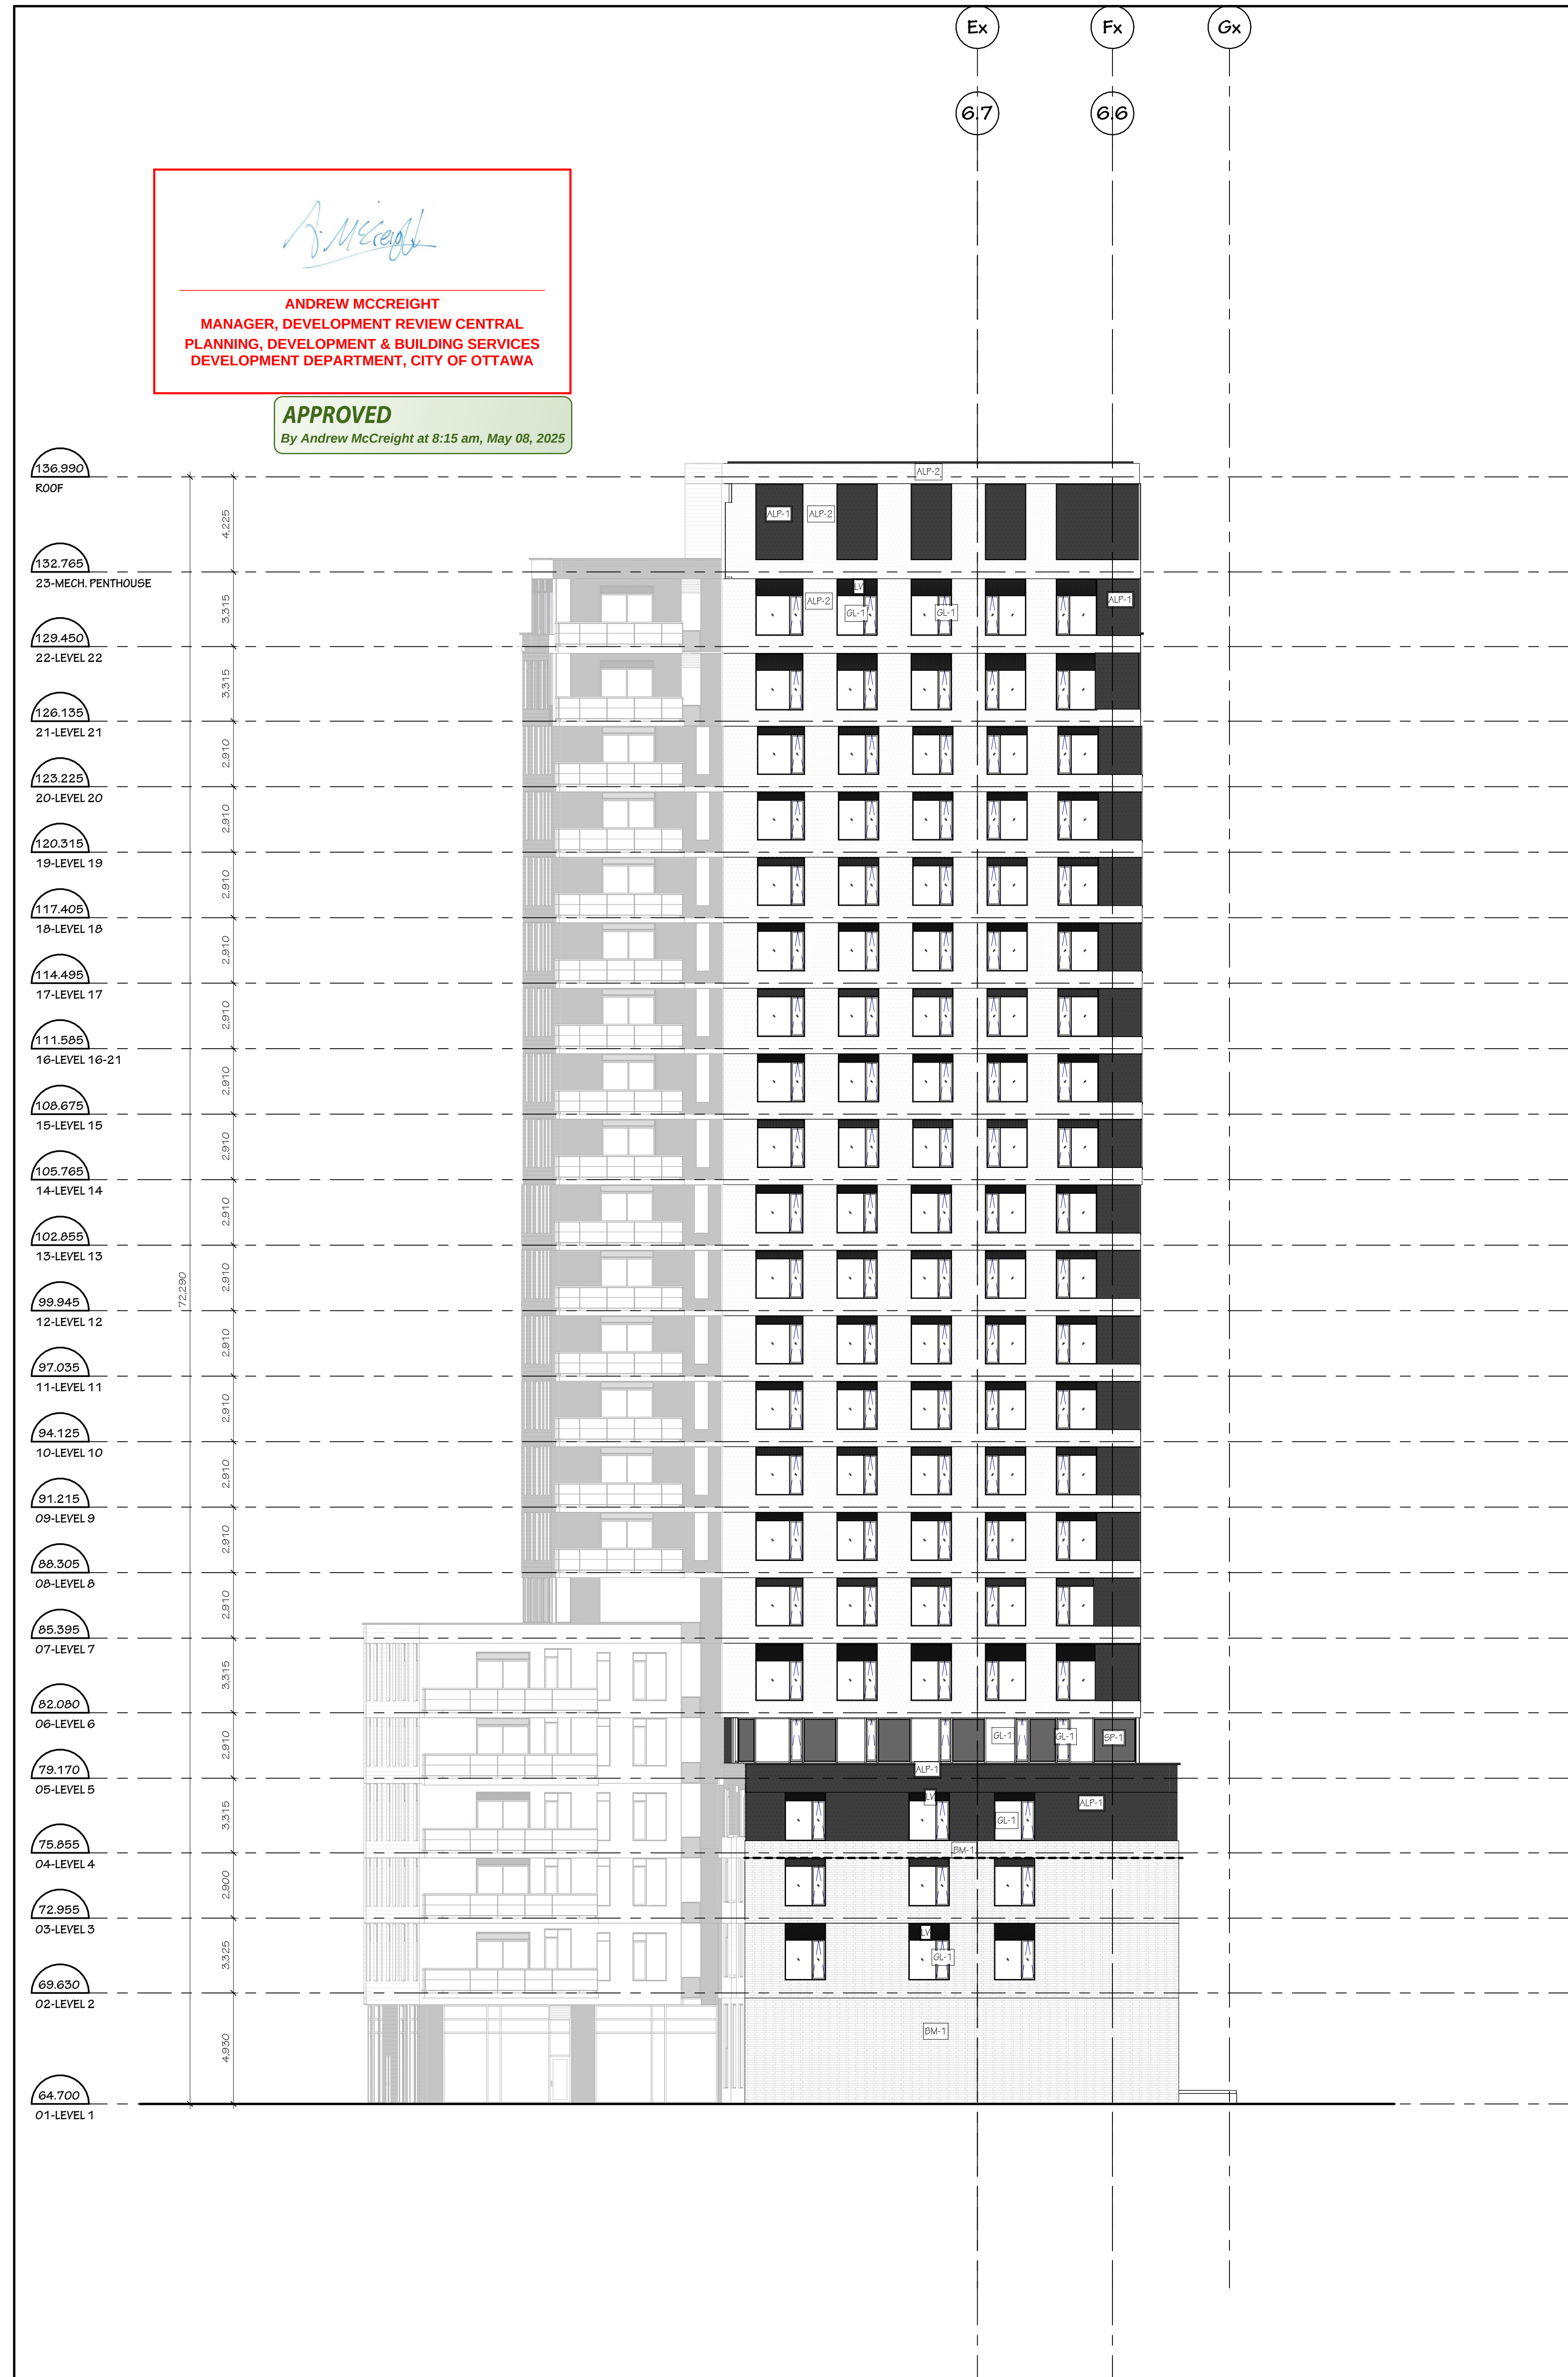

1 SOUTH ELEVATION - SPA
SPA - A3.02 SCALE 1:150

2 SOUTH ELEVATION-ANGLED - SPA
SPA - A3.02 SCALE 1:150

ANDREW MCCREIGHT
MANAGER, DEVELOPMENT REVIEW CENTRAL
PLANNING, DEVELOPMENT & BUILDING SERVICES
DEVELOPMENT DEPARTMENT, CITY OF OTTAWA

APPROVED
By Andrew McCreight at 8:15 am, May 08, 2025



ACC	ALUMINUM CORNER CAP
AGR-1	ALUMINUM & GLASS GUARD C/W ALUMINUM RAILING
PC-1	PRECAST CONCRETE REFER TO PRECAST SCHEDULE
DM-1	BRICK MASONRY VENEER - TYPE 1

	ALUMINUM PANEL - TYPE 1 CHARCOAL
	ALUMINUM PANEL - TYPE 2 WHITE
	ALUMINUM PANEL - TYPE 3 DARK RED
	ALUMINUM PANEL - TYPE 4 RED
	STONE COMPOSITE PANEL - TYPE 1 RED HIGH GLOSS
	STONE COMPOSITE PANEL - TYPE 2 RED HALF MATT
	STONE COMPOSITE PANEL - TYPE 3 RED HIGH GLOSS
	STONE COMPOSITE PANEL - TYPE 4 RED HALF MATT
	STONE COMPOSITE PANEL - TYPE 5 RED HIGH GLOSS
	STONE COMPOSITE PANEL - TYPE 6 RED HALF MATT

	ALUMINUM PLANK PANEL SIDING HORIZONTAL/VERTICAL
	CORRUGATED STEEL SIDING
	ALUMINUM LOUVER (PREFINISHED)

	GL-1 //	GLASS - REFER TO SPECS
	GLT-1	FROSTED GLASS - REFER TO SPECS
	SP-1	SPANDREL GLASS - REFER TO SPEC FINISH

CONC.	EXPOSED CONCRETE -ARCH FINISHED
PMC	PREFINISHED METAL CAP FLASHING
PMF	PREFINISHED METAL FLASHING
CO.	EXPOSED EXISTING CONCRETE - REFER TO HERITAGE DWGS

LF	LIGHT FIXTURE
CJ	CONTROL JOINTS "CJ"
SA	SHELF ANGLE "SA"
SSA	SUSPENDED SHELF ANGLE "SSA"
	REMOVABLE OPERABLE WINDOW CASING

[illegible]

B	250417	Released for GPC
A	250325	ISSUED FOR 33% REVIEW

IT IS THE RESPONSIBILITY OF THE APPROPRIATE CONTRACTOR TO CHECK AND VERIFY ALL DIMENSIONS ON SITE AND REPORT ALL ERRORS AND/ OR OMISSIONS TO THE ARCHITECT.

ALL CONTRACTORS MUST COMPLY WITH ALL PERTINENT
CODES AND BY-LAWS.

DO NOT SCALE DRAWINGS.

CONFIDENTIALITY REQUESTED.

63 Pamela Street
Ottawa, Ontario
Canada K1S 3K7
T: 613-238-7200
F: 613-235-2005
E: mail@hcbinc.com

hobinarc.com



		PROJECT

ON ARCHITECTS

3049 A3.0

	REVISION NO.
--	--------------

9PA - A3.03- RB- ELEVATIONS 9PA

ANDREW MCCREIGHT
MANAGER, DEVELOPMENT REVIEW CENTRAL
PLANNING, DEVELOPMENT & BUILDING SERVICES
DEVELOPMENT DEPARTMENT, CITY OF OTTAWA

APPROVED

By Andrew McCreight at 8:15 am, May 08, 2025

2 WEST ELEVATION-ANGLED - SPA

SPA - A3.07 SCALE: 1:150

1 WEST ELEVATION - SPA

SPA - A307 SCALE: 1:150

ONTARIO
AGENTS
HARRY J. HOBIN
LICENCE
3049

	REVISION NO.
--	--------------

9PA - A3.03- RB- ELEVATIONS 9PA