



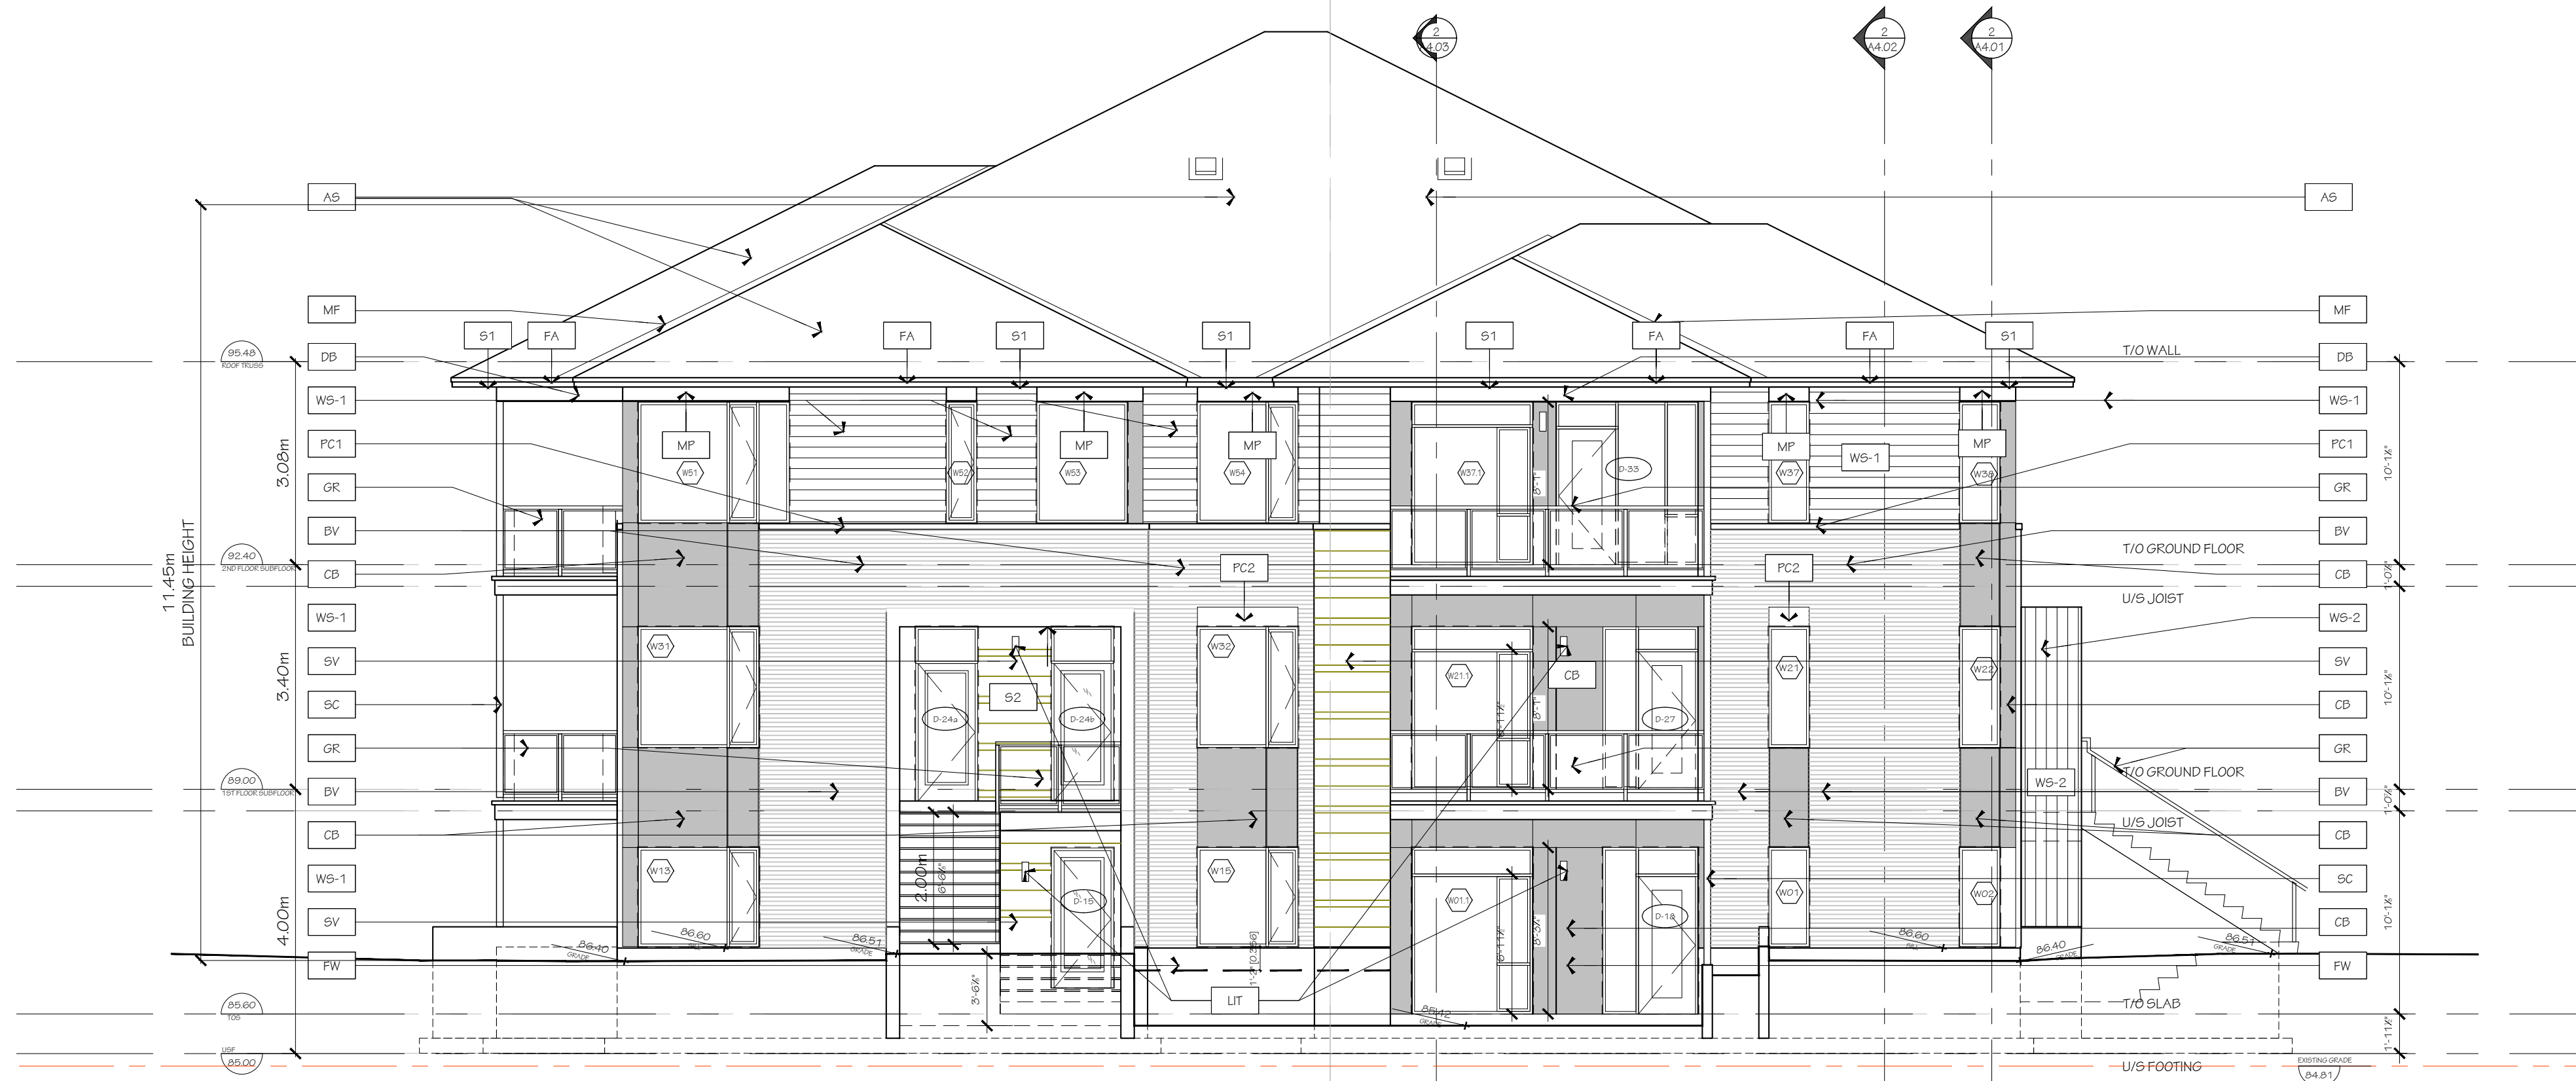

1 EAST ELEVATION
A3.01#1 1/75

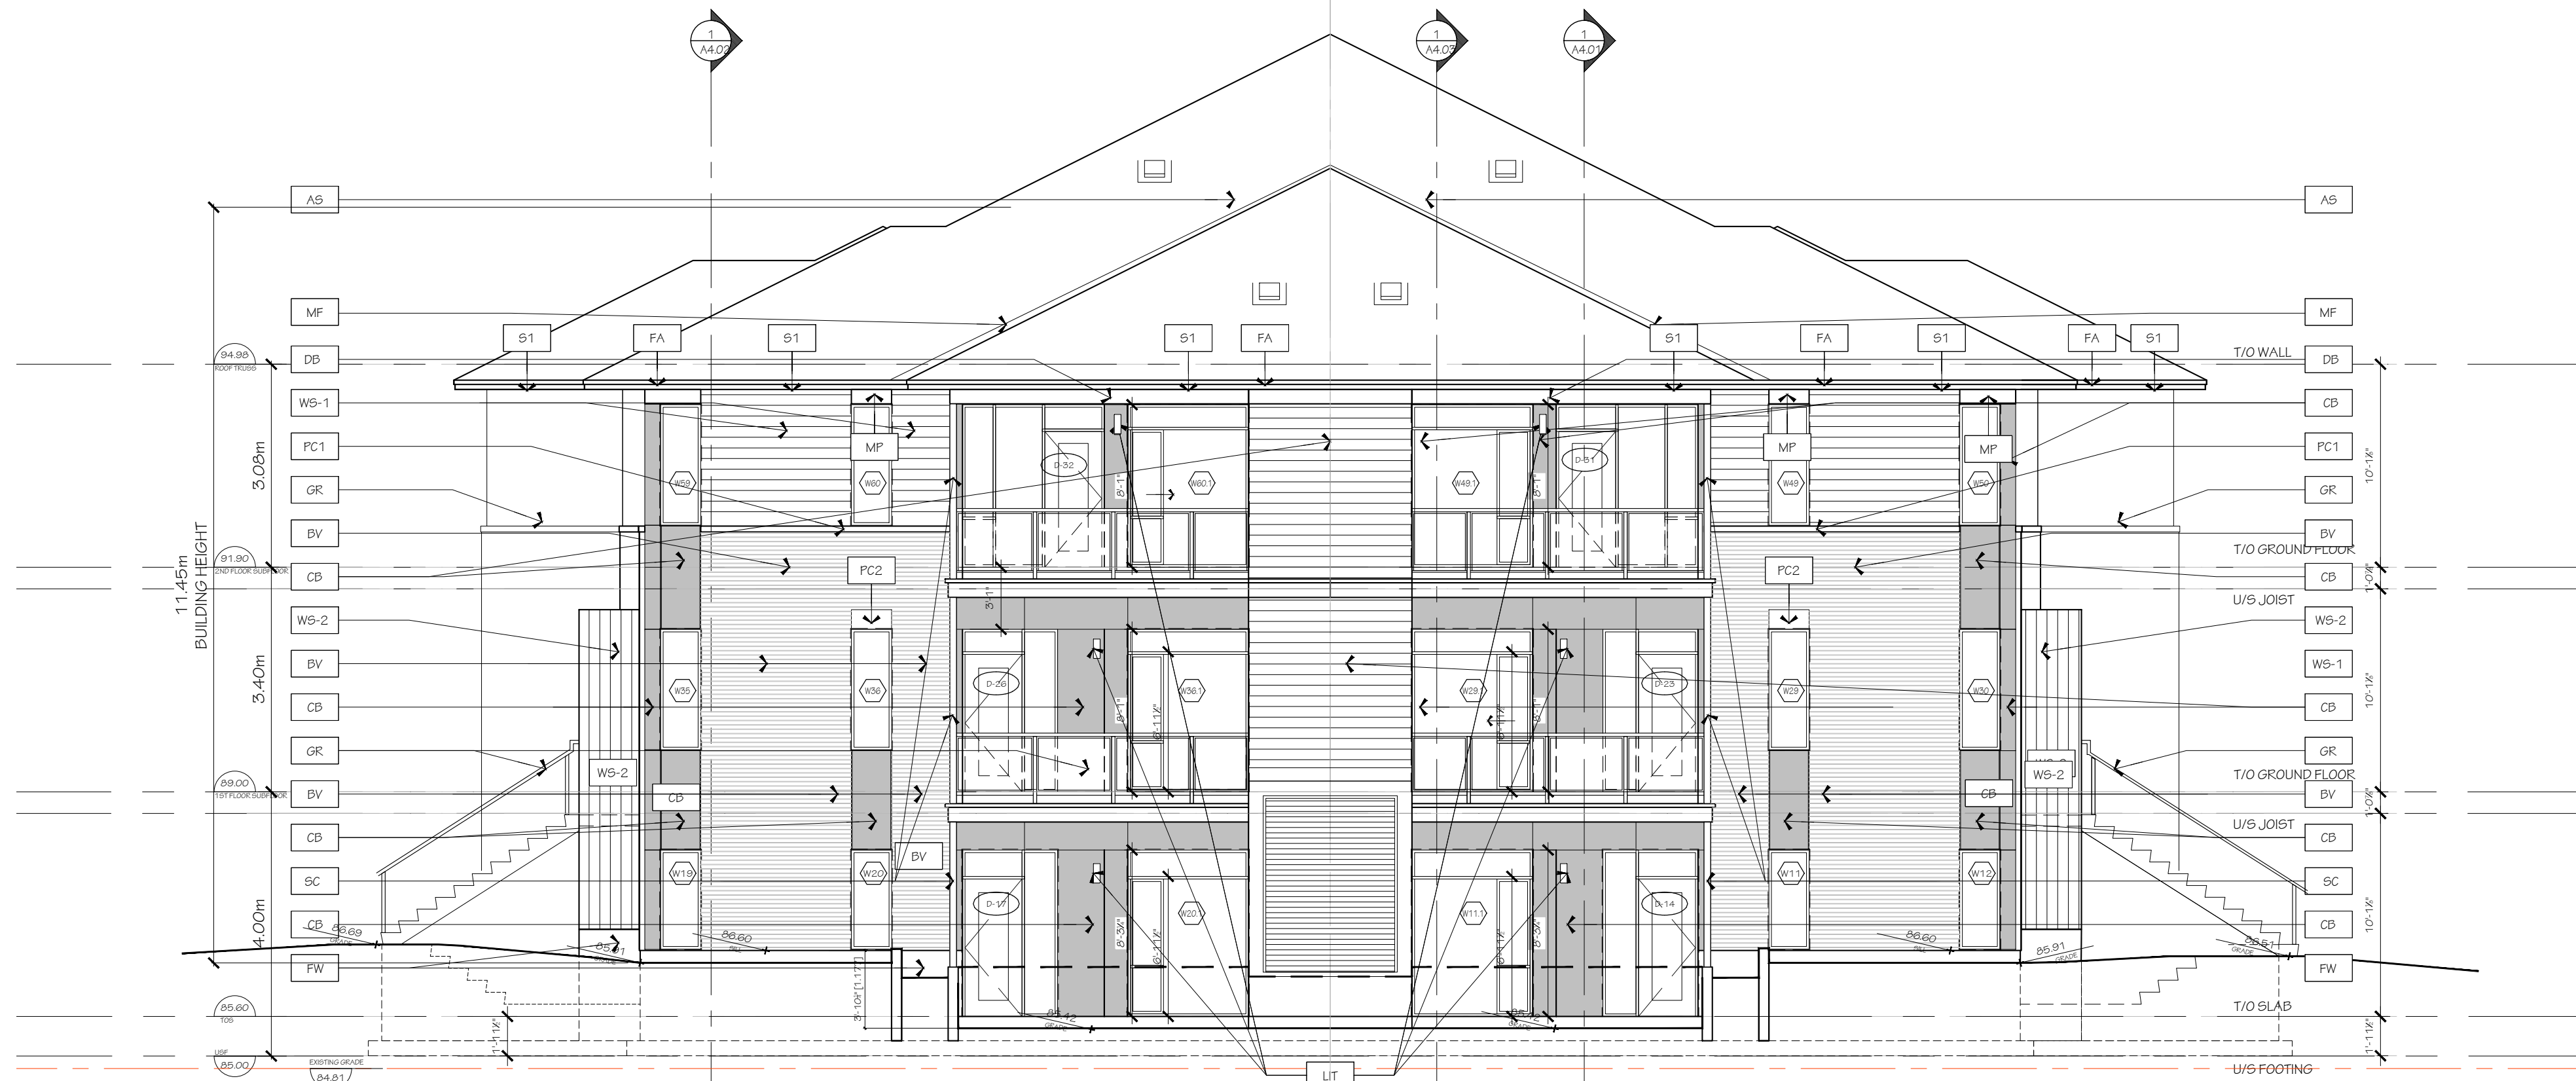


2 SOUTH ELEVATION
A3.01#1 1/75

FINISH MATERIAL LEGEND:

- BV METRIC NORMAN BRICK
- DB DROPPED BEAM
- SV ARKISCRRAFT RENAISSANCE THIN SET
- CB SMOOTH FINISH CEMENT BOARD
- WS-1 HORIZONTAL WOOD IDING
- WS-2 VERTICAL WOOD SIDING
- MR IDEAL ROOFING
- MF PREFINISHED METAL FLASHING
- MP ALUMINUM ACM PANEL SYSTEM
- AS ASPHALT SHINGLES
- SC STEEL COLUMN
- PC1 PRECAST CONCRETE SILL
- PC2 PRECAST CONCRETE HEADER
- GR GLASS GUARD RAIL
- CS PRE-CAST CONCRETE SILL
- FW PARIGED FOUNDATION WALL
- FA FASCIA
- S1 HARDIE SOFFIT PANEL c/w VENT STRIPS
- S2 T&G CEDAR SOFFIT c/w VENT STRIPS
- LIT LIGHT FIXTURE

GRAPHIC SCALE

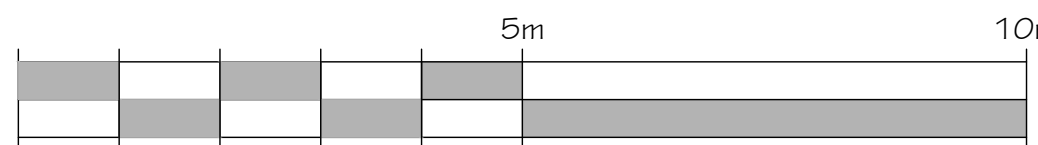

ARCHITECT
HOBIN ARCHITECTURE INC.
63 PAMILA STREET,
OTTAWA, ON K1S 3K7

CONTACT:
TODD DUCKWORTH
TEL: 613-236-7200 X130
FAX: 613-265-2005

SITE SERVICES & GRADING
NOVATECH
240 MICHAEL COMPLAND DR.,
OTTAWA, ON K2M 1P6

CONTACT:
GREG MACDONALD
TEL: 613-254-9643 EXT. 279
FAX: 613-254-5867

GEOTECHNICAL
PATERSON GROUP
613-236-7501
OTTAWA, ON K2E 7T9

CONTACT:
ZUBAIDA AL-MOBELLY
TEL: 613-226-7581
DIR: 613-515-3039

LANDSCAPE ARCHITECT
NOVATECH
240 MICHAEL COMPLAND DR.,
OTTAWA, ON K2M 1P6

CONTACT:
SCOTT COVELL
TEL: 613-254-9643 EXT. 303
FAX: 613-254-5867

2	2025-05-09	RESUBMIT FOR SFA
1	2025-03-21	ISSUED FOR SFA
no.	date	revision

IT IS THE RESPONSIBILITY OF THE APPROPRIATE CONTRACTOR TO CHECK AND VERIFY ALL DIMENSIONS ON SITE AND REPORT ALL ERRORS AND/OR OMISSIONS TO THE ARCHITECT.

ALL CONTRACTORS MUST COMPLY WITH ALL PERTINENT CODES AND BY-LAWS.

DO NOT SCALE DRAWINGS.

THIS DRAWING MAY NOT BE USED FOR CONSTRUCTION UNTIL SIGNED.

COPYRIGHT RESERVED.



Hobin Architecture
Incorporated
63 Pamela Street
Ottawa, Ontario
Canada K1S 3K7

T: 613-236-7200
F: 613-235-2005
E: mail@hobinarc.com
hobinarc.com




PROJECT/LOCATION:
COPPERWOOD FLATS
LOW-RISE STACKED DWELLINGS
1101 SPOOR STREET

DRAWING TITLE:
EAST AND
SOUTH ELEVATIONS
BLOCK 1

DRAWN BY: KG DATE: 09-30-2024 SCALE: 1:75

PROJECT: 2202.01 DRAWING NO: A3.01.1

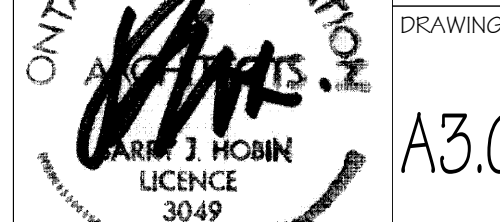


REVISION NO:
#XX XXX


File No: D07-12-25-0039



REVISION NO.:
#XX XXX

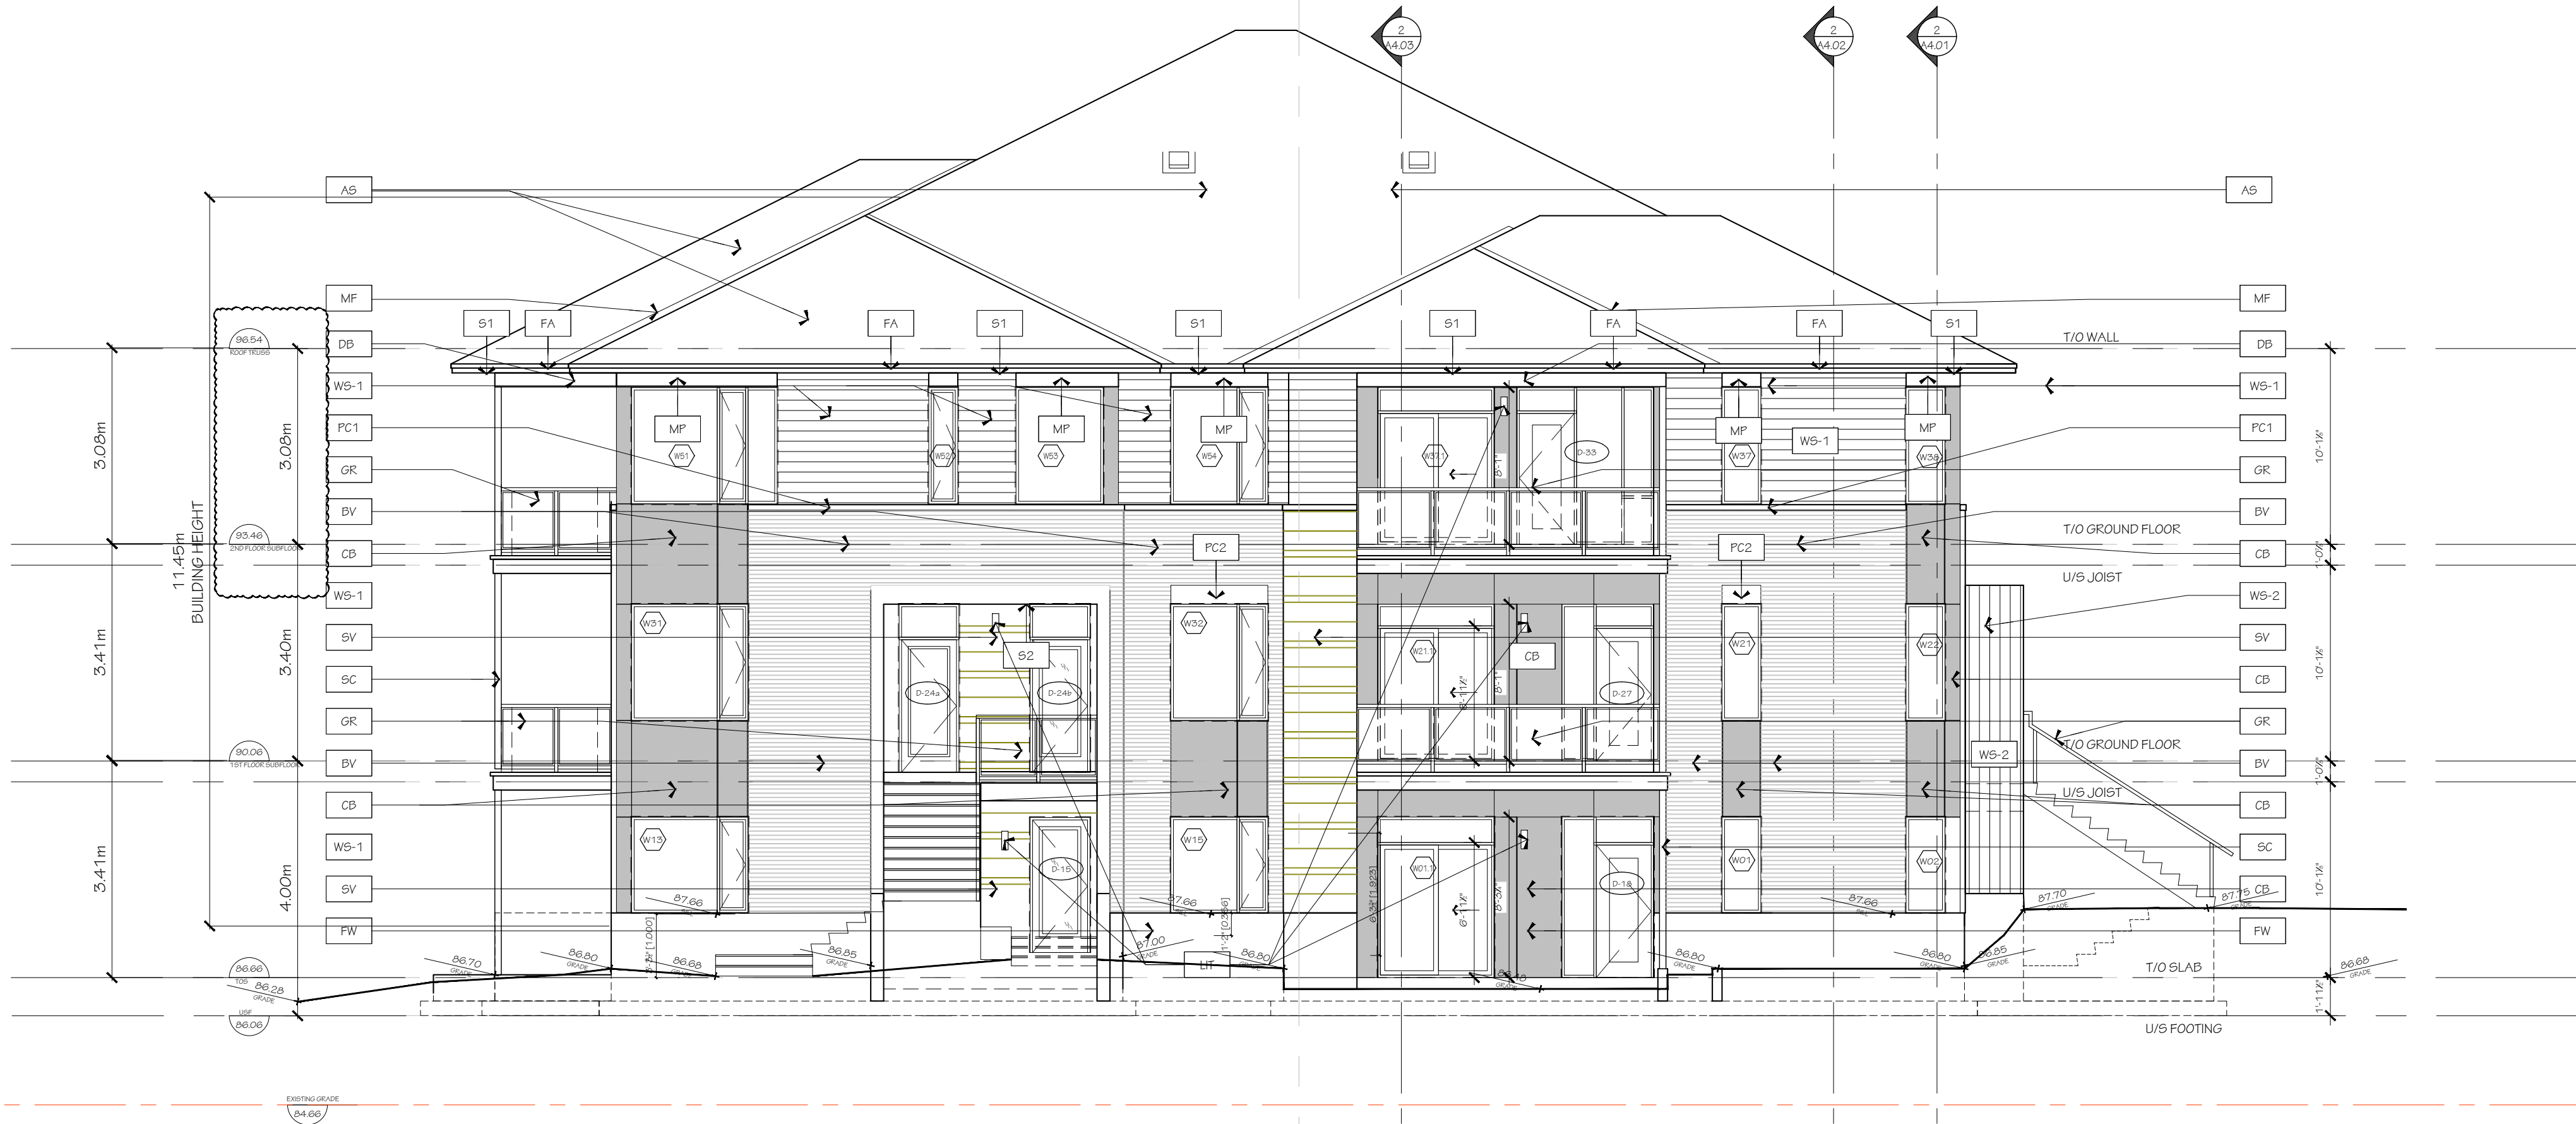

1 NORTH ELEVATION
A3.01#2 1/75

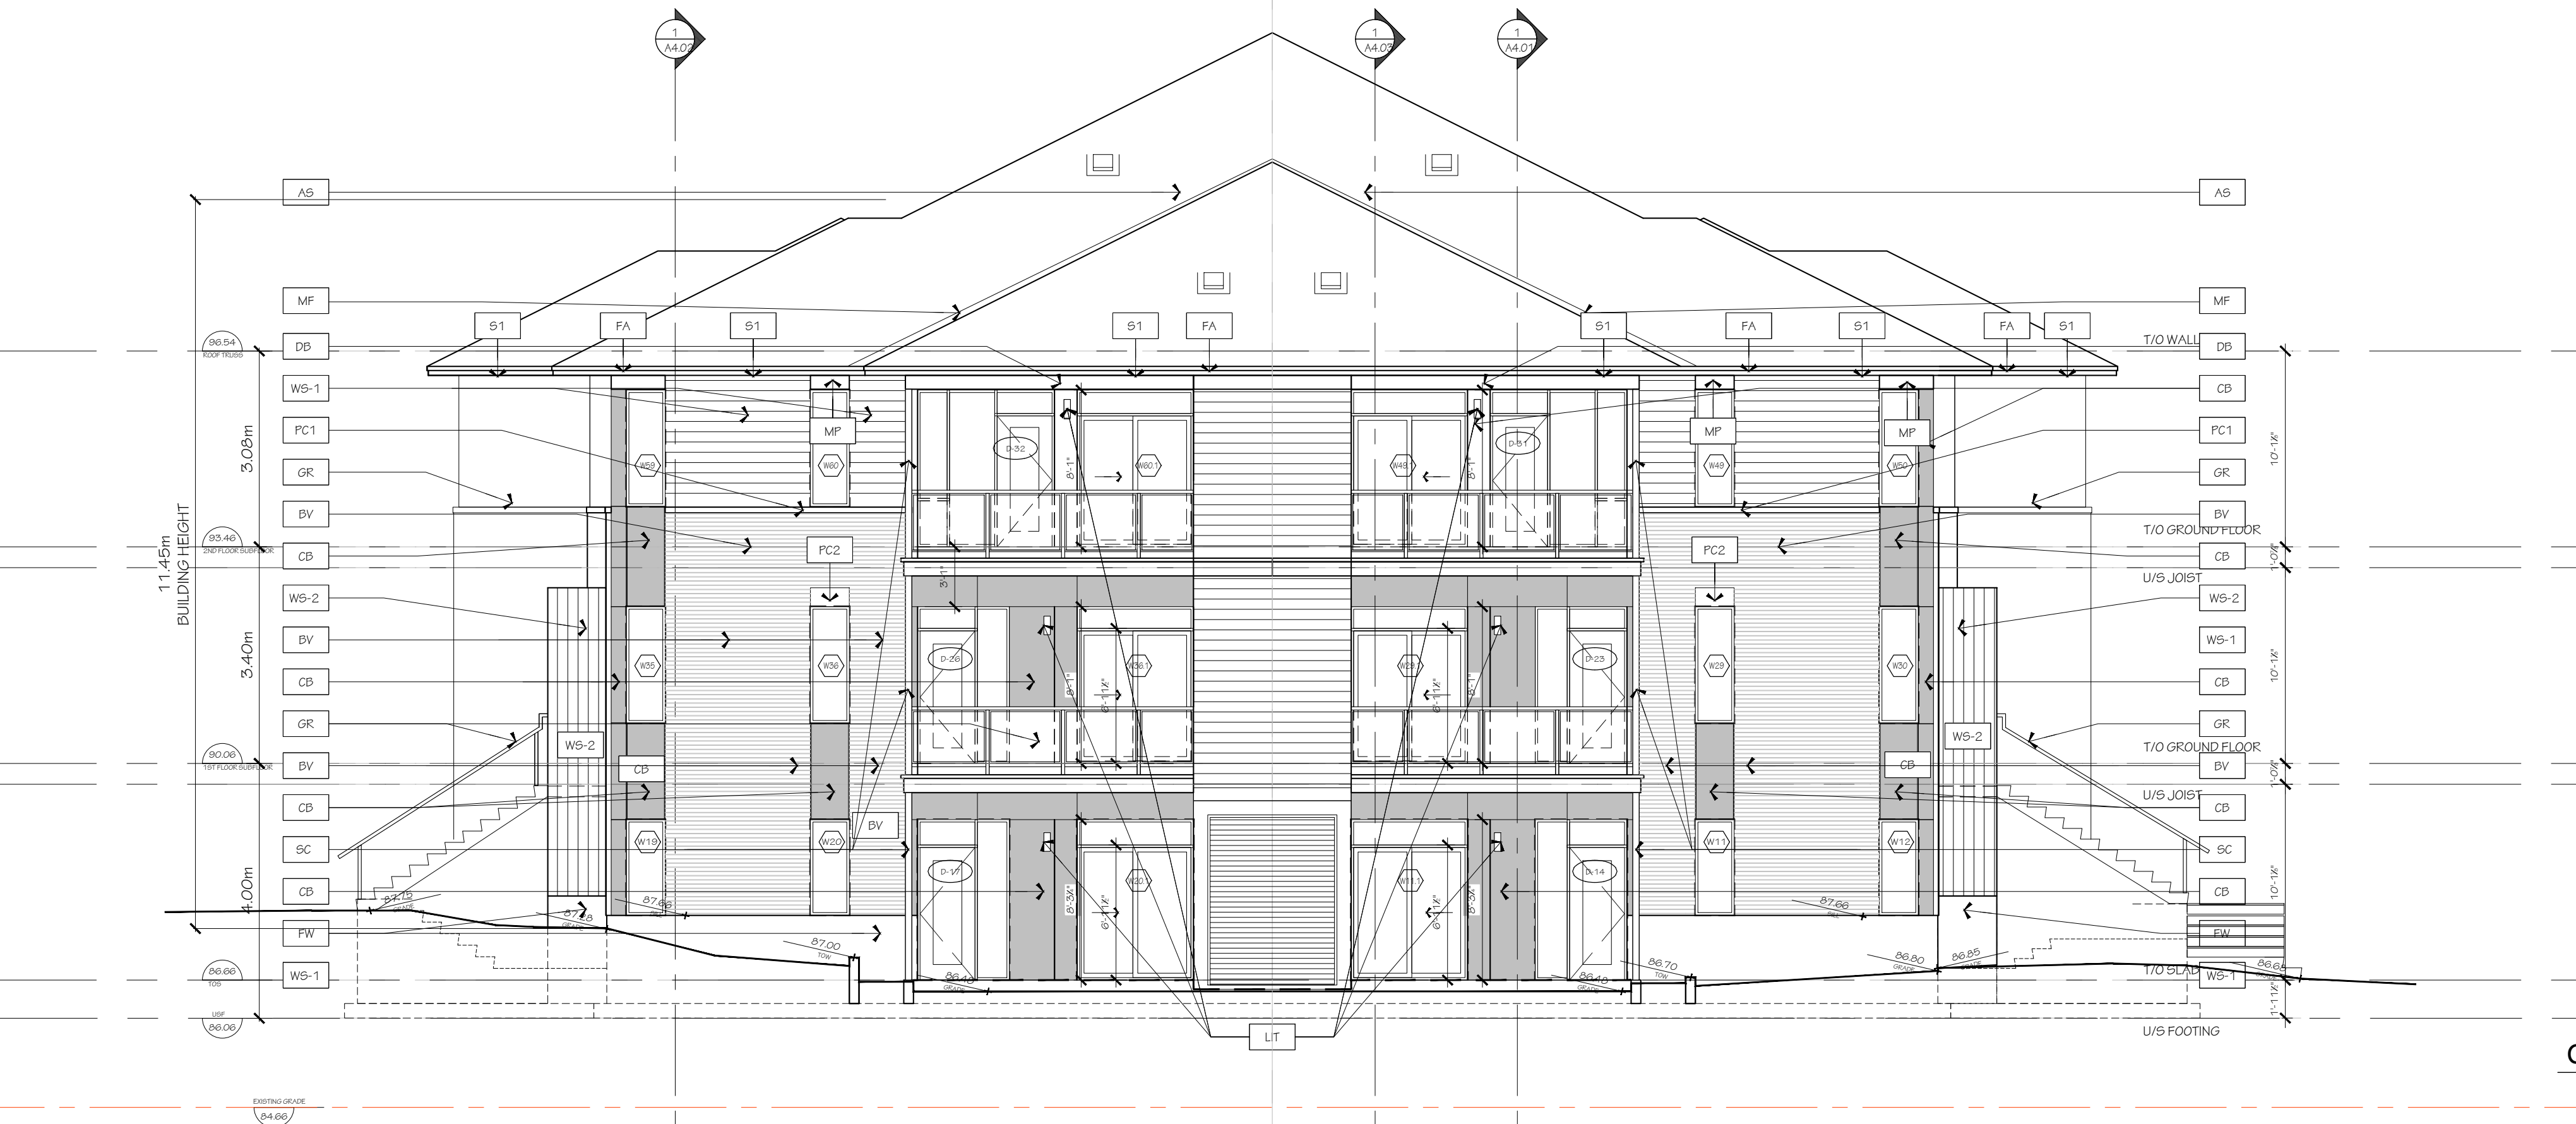


2 EAST ELEVATION
A3.01#2 1/75

FINISH MATERIAL LEGEND:

- BV METRIC NORMAN BRICK
- DB DROPPED BEAM
- SV ARKISCRRAFT RENAISSANCE THIN SET
- CB SMOOTH FINISH CEMENT BOARD
- WS-1 HORIZONTAL WOOD SIDING
- WS-2 VERTICAL WOOD SIDING
- MR IDEAL ROOFING
- MF PREFINISHED METAL FLASHING
- MP ALUMINUM ACM PANEL SYSTEM
- AS ASPHALT SHINGLES
- SC STEEL COLUMN
- PC1 PRECAST CONCRETE SILL
- PC2 PRECAST CONCRETE HEADER
- GR GLASS GUARD RAIL
- CS PRE-CAST CONCRETE SILL
- FW PARIGED FOUNDATION WALL
- FA FASCIA
- S1 HARDIE SOFFIT PANEL c/w VENT STRIPS
- S2 T&G CEDAR SOFFIT c/w VENT STRIPS
- LIT LIGHT FIXTURE

GRAPHIC SCALE

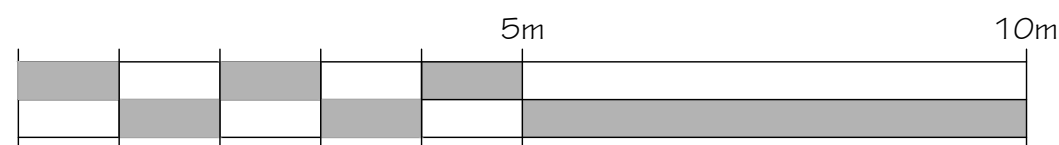

ARCHITECT
HOBIN ARCHITECTURE INC.
63 PAMILIA STREET
OTTAWA, ON K1S 3K7

CONTACT:
TODD DUCKWORTH
TEL: 613-236-7200 X130
FAX: 613-265-2005

SITE SERVICES & GRADING
NOVATECH
240 MICHAEL COWPLAND DR.
OTTAWA, ON K2M 1P6

CONTACT:
GREG MACDONALD
TEL: 613-254-9643 EXT. 279
FAX: 613-254-5867

GEOTECHNICAL
PATERSON GROUP
613-236-7501
OTTAWA, ON K2E 7T9

CONTACT:
ZUBAIDA AL-MOBEILLY
TEL: 613-226-7381
DIR: 613-515-3039

LANDSCAPE ARCHITECT
NOVATECH
240 MICHAEL COWPLAND DR.
OTTAWA, ON K2M 1P6

CONTACT:
SCOTT COVELL
TEL: 613-254-9643 EXT. 303
FAX: 613-254-5867

2	2025-05-09	RESUBMIT FOR SFA
1	2025-03-21	ISSUED FOR SFA
no.	date	revision

IT IS THE RESPONSIBILITY OF THE APPROPRIATE CONTRACTOR TO CHECK AND VERIFY ALL DIMENSIONS ON SITE AND REPORT ALL ERRORS AND/OR OMISSIONS TO THE ARCHITECT.

ALL CONTRACTORS MUST COMPLY WITH ALL PERTINENT CODES AND BY-LAWS.

DO NOT SCALE DRAWINGS.

THIS DRAWING MAY NOT BE USED FOR CONSTRUCTION UNTIL SIGNED.

COPYRIGHT RESERVED.




Hobin Architecture
Incorporated
63 Pamilia Street
Ottawa, Ontario
Canada K1S 3K7
T: 613-236-7200
F: 613-235-2005
E: mail@hobinarc.com
hobinarc.com



PROJECT/LOCATION:
COPPERWOOD FLATS
LOW-RISE STACKED DWELLINGS
1101 SPOOR STREET

DRAWING TITLE:
NORTH AND
WEST ELEVATIONS
BLOCK 2


DRAWN BY:
KG
DATE:
09-30-2024
SCALE:
1:75

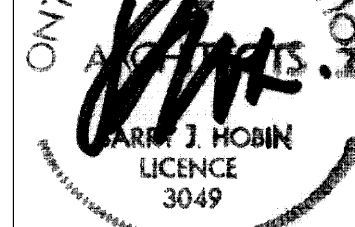


PROJECT:
2202.01
DRAWING NO:
A3.01.2

REVISION NO:
#XX XXX

File No: D07-12-25-0039

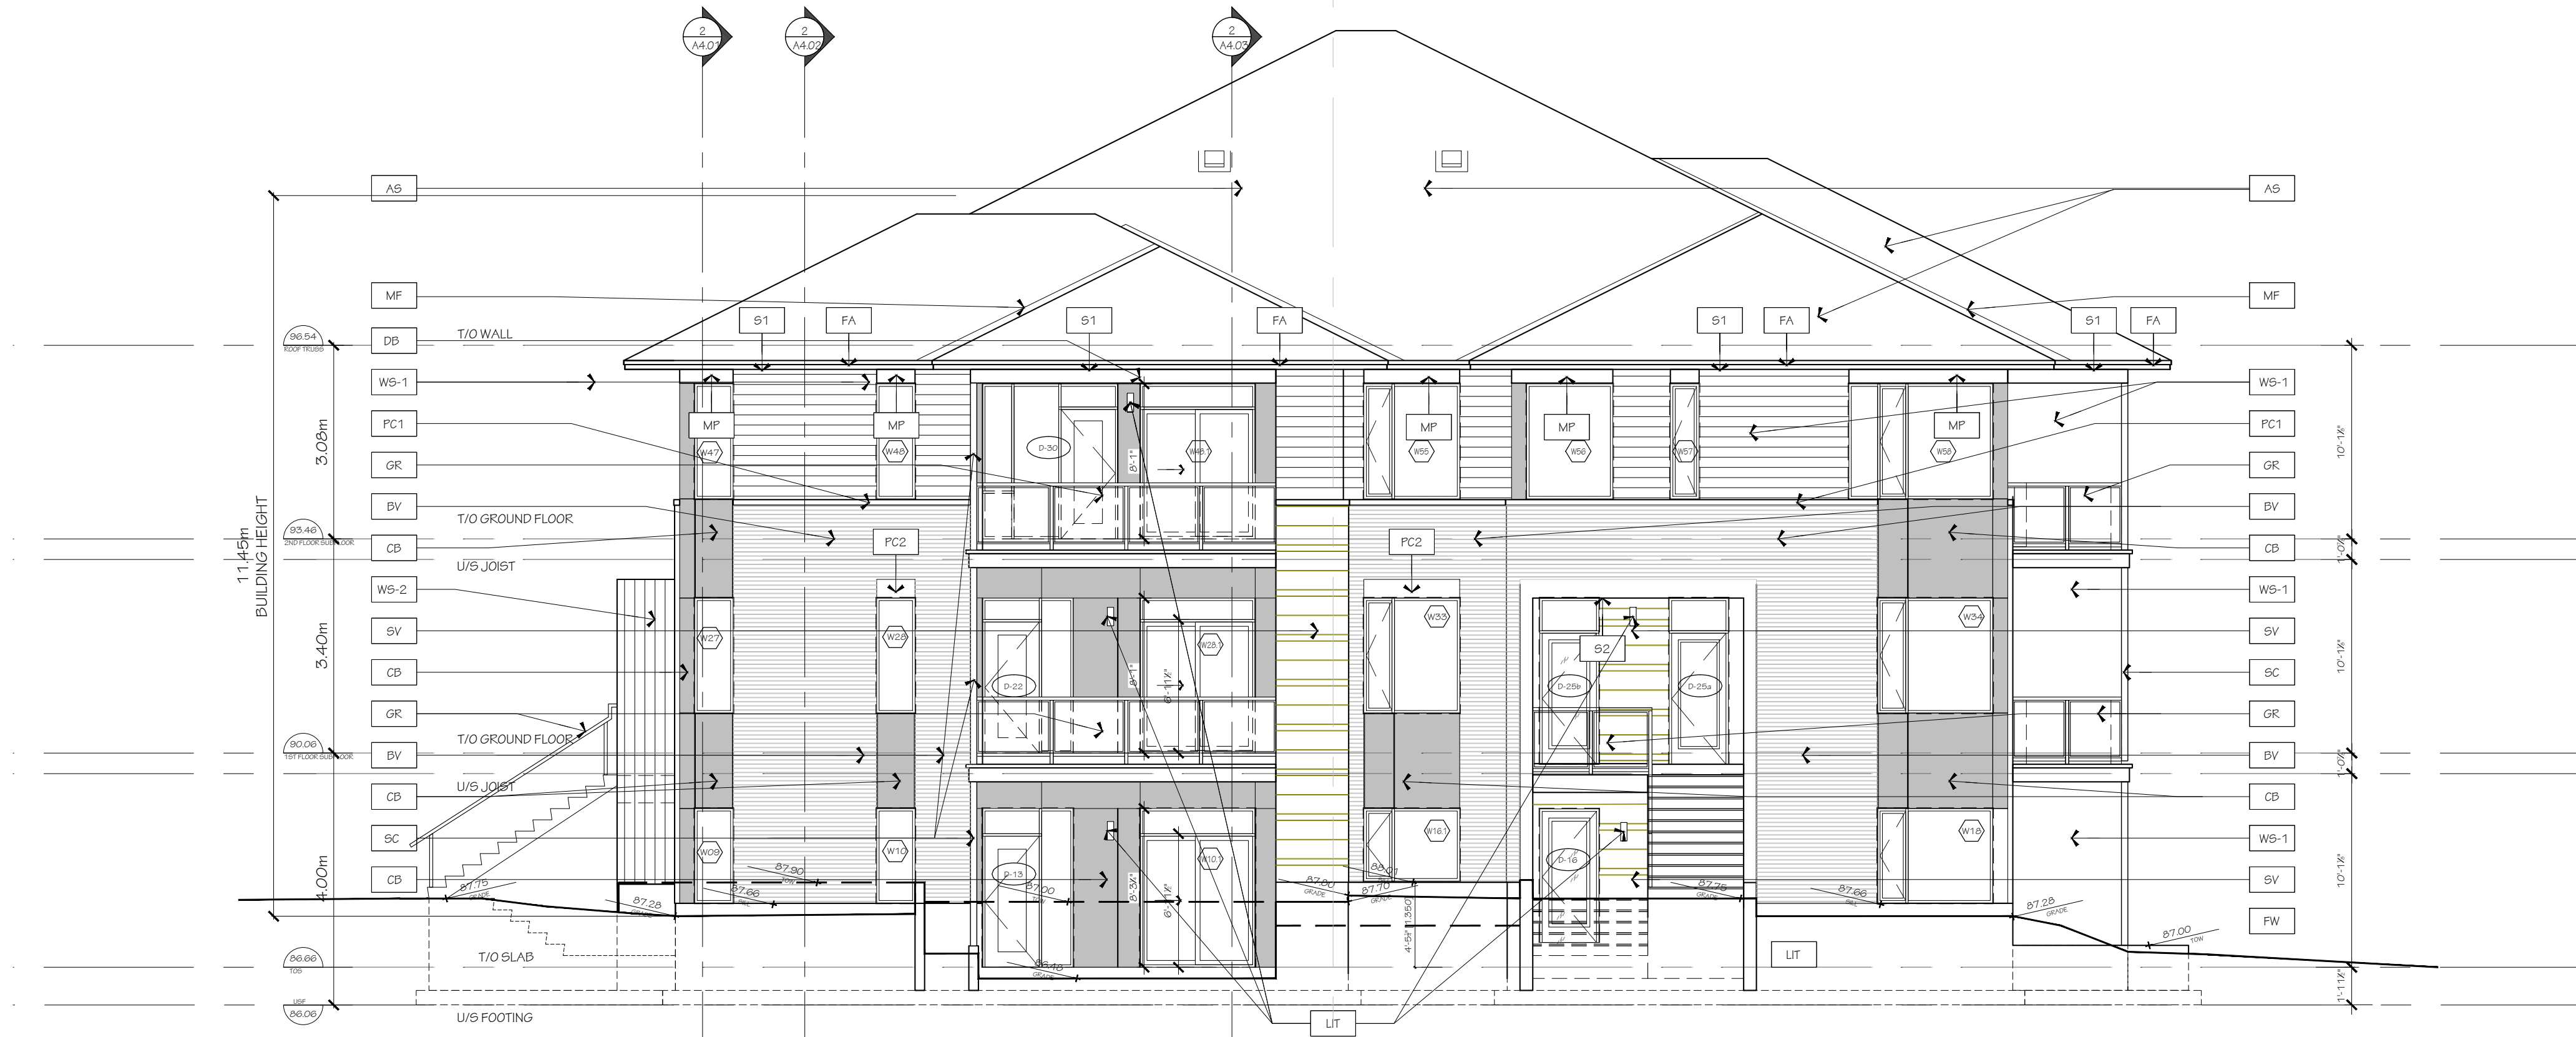

1 SOUTH ELEVATION
A3.02#2 1/75

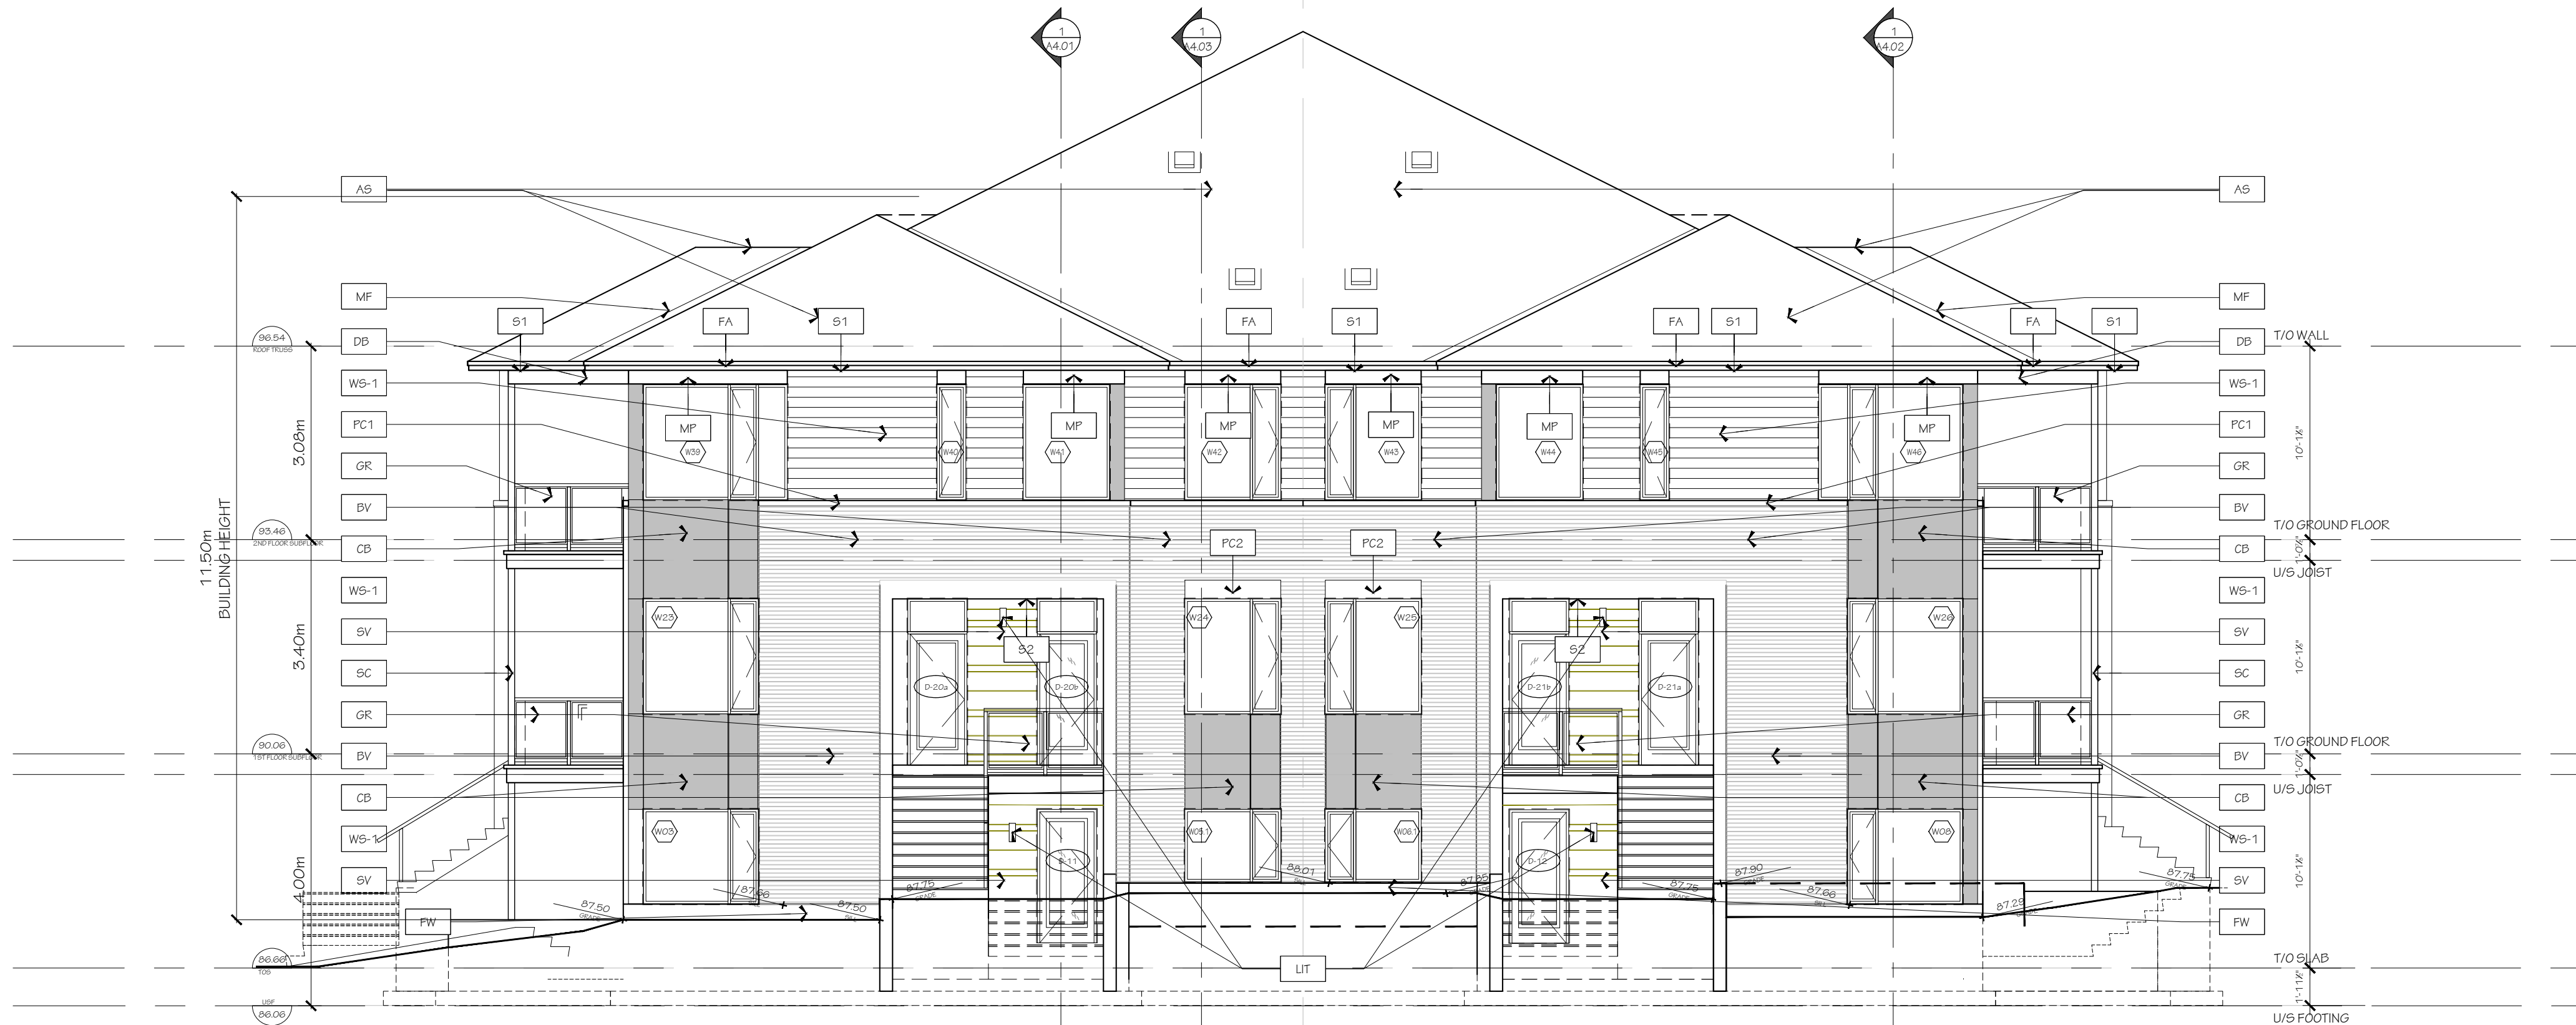


2 WEST ELEVATION
A3.02#2 1/75

FINISH MATERIAL LEGEND:

- BV METRIC NORMAN BRICK
- DB DROPPED BEAM
- SV ARTS & CRAFTS RENAISSANCE THIN SET
- CB SMOOTH FINISH CEMENT BOARD
- WS-1 HORIZONTAL WOOD SIDING
- WS-2 VERTICAL WOOD SIDING
- MR IDEAL ROOFING
- MF PREFINISHED METAL FLASHING
- MP ALUMINUM ACM PANEL SYSTEM
- AS ASPHALT SHINGLES
- SC STEEL COLUMN
- PC1 PRECAST CONCRETE SILL
- PC2 PRECAST CONCRETE HEADER
- GR GLASS GUARD RAIL
- CS PRE-CAST CONCRETE SILL
- FW FARGED FOUNDATION WALL
- FA FASCIA
- S1 HARDIE SOFFIT PANEL c/w VENT STRIPS
- S2 T&G CEDAR SOFFIT c/w VENT STRIPS
- LIT LIGHT FIXTURE

GRAPHIC SCALE

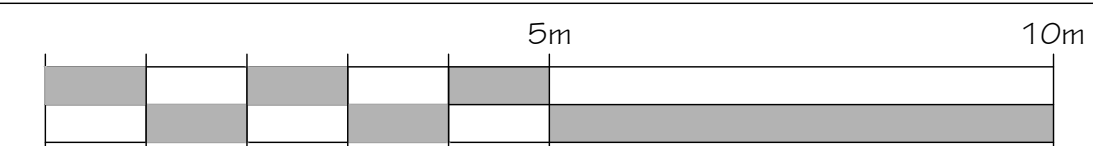

ARCHITECT
HOBIN ARCHITECTURE INC.
63 PAMELA STREET,
OTTAWA, ON K1S 3K7

CONTACT:
TODD DUCKWORTH
TEL. 613-236-7200 X130
FAX: 613-265-2005

SITE SERVICES & GRADING
NOVATECH
240 MICHAEL COMPLAND DR.,
OTTAWA, ON K2M 1P6

CONTACT:
GREG MACDONALD
TEL. 613-254-9643 EXT. 279
FAX: 613-254-5867

GEOTECHNICAL
PATERSON GROUP
613-236-7501
OTTAWA, ON K2E 7T9

CONTACT:
ZUBAIDA AL-MOBELELY
TEL. 613-226-7381
DIR. 613-515-3039

LANDSCAPE ARCHITECT
NOVATECH
240 MICHAEL COMPLAND DR.,
OTTAWA, ON K2M 1P6

CONTACT:
SCOTT COVELL
TEL. 613-254-9643 EXT. 303
FAX: 613-254-5867

2	2025-05-09	RESUBMIT FOR SFA
1	2025-03-21	ISSUED FOR SFA
no.	date	revision

IT IS THE RESPONSIBILITY OF THE APPROPRIATE CONTRACTOR TO CHECK AND VERIFY ALL DIMENSIONS ON SITE AND REPORT ALL ERRORS AND/OR OMISSIONS TO THE ARCHITECT.

ALL CONTRACTORS MUST COMPLY WITH ALL PERTINENT CODES AND BY-LAWS.

DO NOT SCALE DRAWINGS.

THIS DRAWING MAY NOT BE USED FOR CONSTRUCTION UNTIL SIGNED.

COPYRIGHT RESERVED.



Hobin Architecture
Incorporated
63 Pamela Street
Ottawa, Ontario
Canada K1S 3K7
T: 613-236-7200
F: 613-235-2005
E: mail@hobinarc.com
hobinarc.com




PROJECT/LOCATION:
COPPERWOOD FLATS
LOW-RISE STACKED DWELLINGS
1101 SPOOR STREET

DRAWING TITLE:
SOUTH AND
EAST ELEVATIONS
BLOCK 2

DRAWN BY: KG DATE: 09-30-2024 SCALE: 1:75

PROJECT: 2202.01
DRAWING NO: A3.02.2
REVISION NO: #XX XXX

File No: D07-12-25-0039

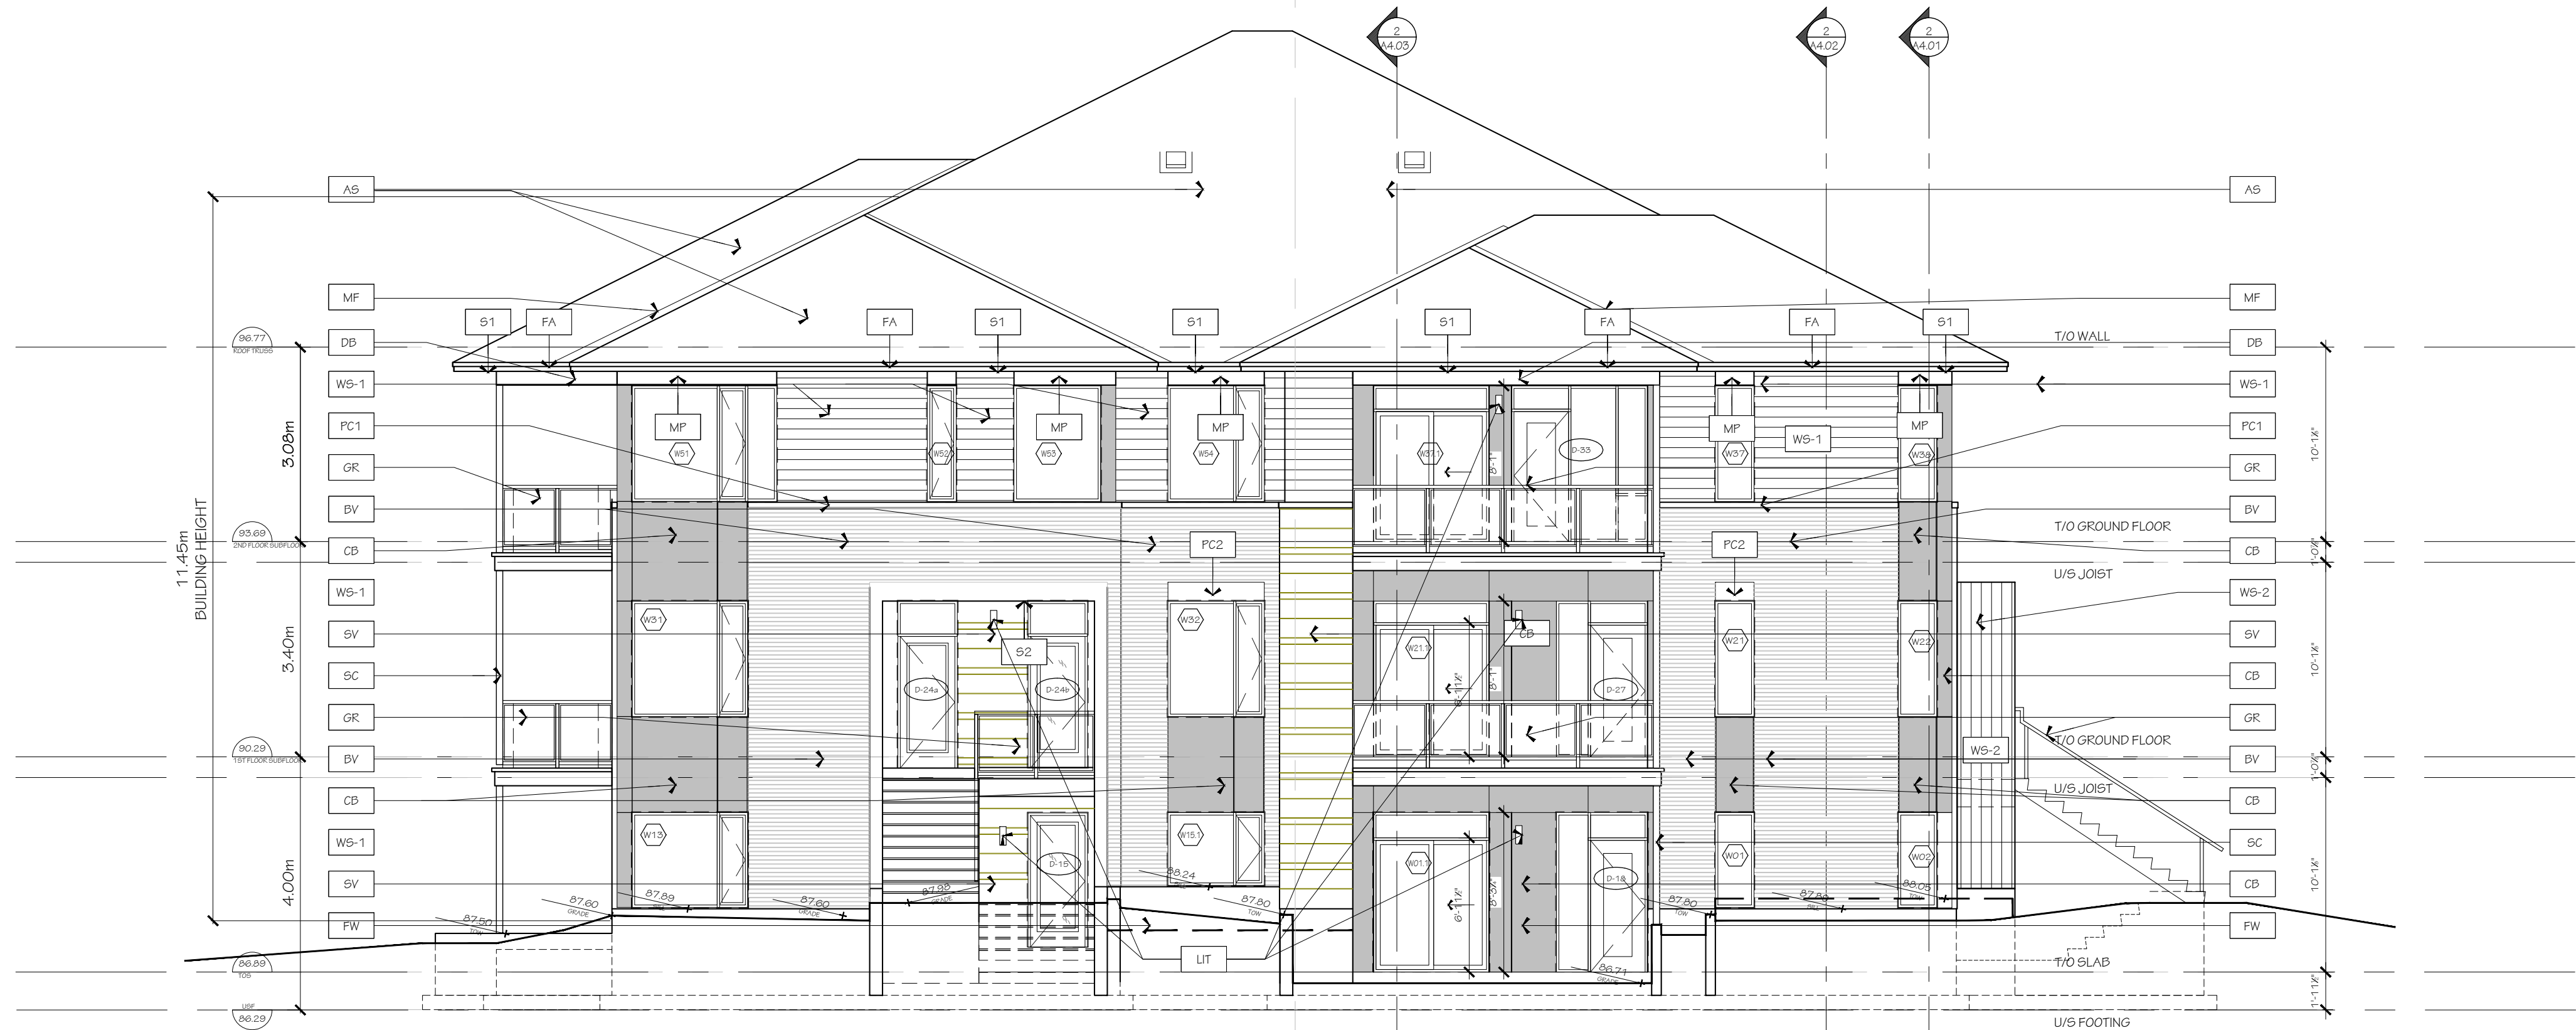

1 NORTH ELEVATION
A3.01#3 1/75




2 WEST ELEVATION
A3.01#2 1/75

FINISH MATERIAL LEGEND:

- BV METRIC NORMAN BRICK
- DB DROPPED BEAM
- SV ARKISCRRAFT RENAISSANCE THIN SET
- CB SMOOTH FINISH CEMENT BOARD
- WS-1 HORIZONTAL WOOD SIDING
- WS-2 VERTICAL WOOD SIDING
- MR IDEAL ROOFING
- MF PREFINISHED METAL FLASHING
- MP ALUMINUM ACM PANEL SYSTEM
- AS ASPHALT SHINGLES
- SC STEEL COLUMN
- PC1 PRECAST CONCRETE SILL
- PC2 PRECAST CONCRETE HEADER
- GR GLASS GUARD RAIL
- CS PRE-CAST CONCRETE SILL
- FW FARGED FOUNDATION WALL
- FA FASCIA
- S1 HARDIE SOFFIT PANEL c/w VENT STRIPS
- S2 T&G CEDAR SOFFIT c/w VENT STRIPS
- LIT LIGHT FIXTURE

GRAPHIC SCALE

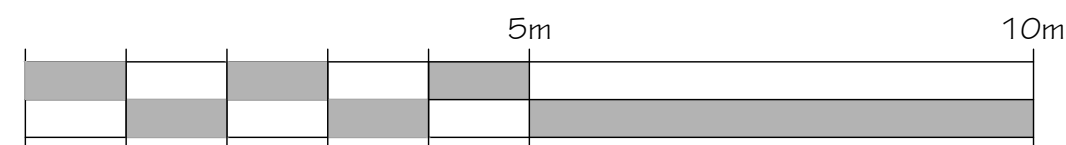

ARCHITECT
HOBIN ARCHITECTURE INC.
63 PAMILA STREET
OTTAWA, ON K1S 3K7

CONTACT:
TODD DUCKWORTH
TEL: 613-236-7200 X130
FAX: 613-265-2005

SITE SERVICES & GRADING
NOVATECH
240 MICHAEL COWPLAND DR.
OTTAWA, ON K2M 1P6

CONTACT:
GREG MACDONALD
TEL: 613-254-9643 EXT. 279
FAX: 613-254-5867

GEOTECHNICAL
PATERSON GROUP
613-236-7501
OTTAWA, ON K2E 7T9

CONTACT:
ZUBAIDA AL-MOBBELLY
TEL: 613-226-7381
DIR: 613-515-3039

LANDSCAPE ARCHITECT
NOVATECH
240 MICHAEL COWPLAND DR.
OTTAWA, ON K2M 1P6

CONTACT:
SCOTT COVELL
TEL: 613-254-9643 EXT. 303
FAX: 613-254-5867

2	2025-05-09	RESUBMIT FOR SFA
1	2025-03-21	ISSUED FOR SFA
no.	date	revision

IT IS THE RESPONSIBILITY OF THE APPROPRIATE CONTRACTOR TO CHECK AND VERIFY ALL DIMENSIONS ON SITE AND REPORT ALL ERRORS AND/OR OMISSIONS TO THE ARCHITECT.

ALL CONTRACTORS MUST COMPLY WITH ALL PERTINENT CODES AND BY-LAWS.

DO NOT SCALE DRAWINGS.

THIS DRAWING MAY NOT BE USED FOR CONSTRUCTION UNTIL SIGNED.

COPYRIGHT RESERVED.



Hobin Architecture
Incorporated
63 Pamela Street
Ottawa, Ontario
Canada K1S 3K7

T: 613-236-7200
F: 613-235-2005
E: mail@hobinarc.com
hobinarc.com




PROJECT/LOCATION:
COPPERWOOD FLATS
LOW-RISE STACKED DWELLINGS
1101 SPOOR STREET

DRAWING TITLE:
NORTH AND
WEST ELEVATIONS
BLOCK 3


DRAWN BY: KG DATE: 09-30-2024 SCALE: 1:75

PROJECT: 2202.01 DRAWING NO: A3.01.3

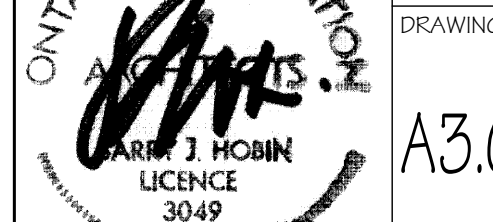

REVISION NO: #XX XXX

File No: D07-12-25-0039

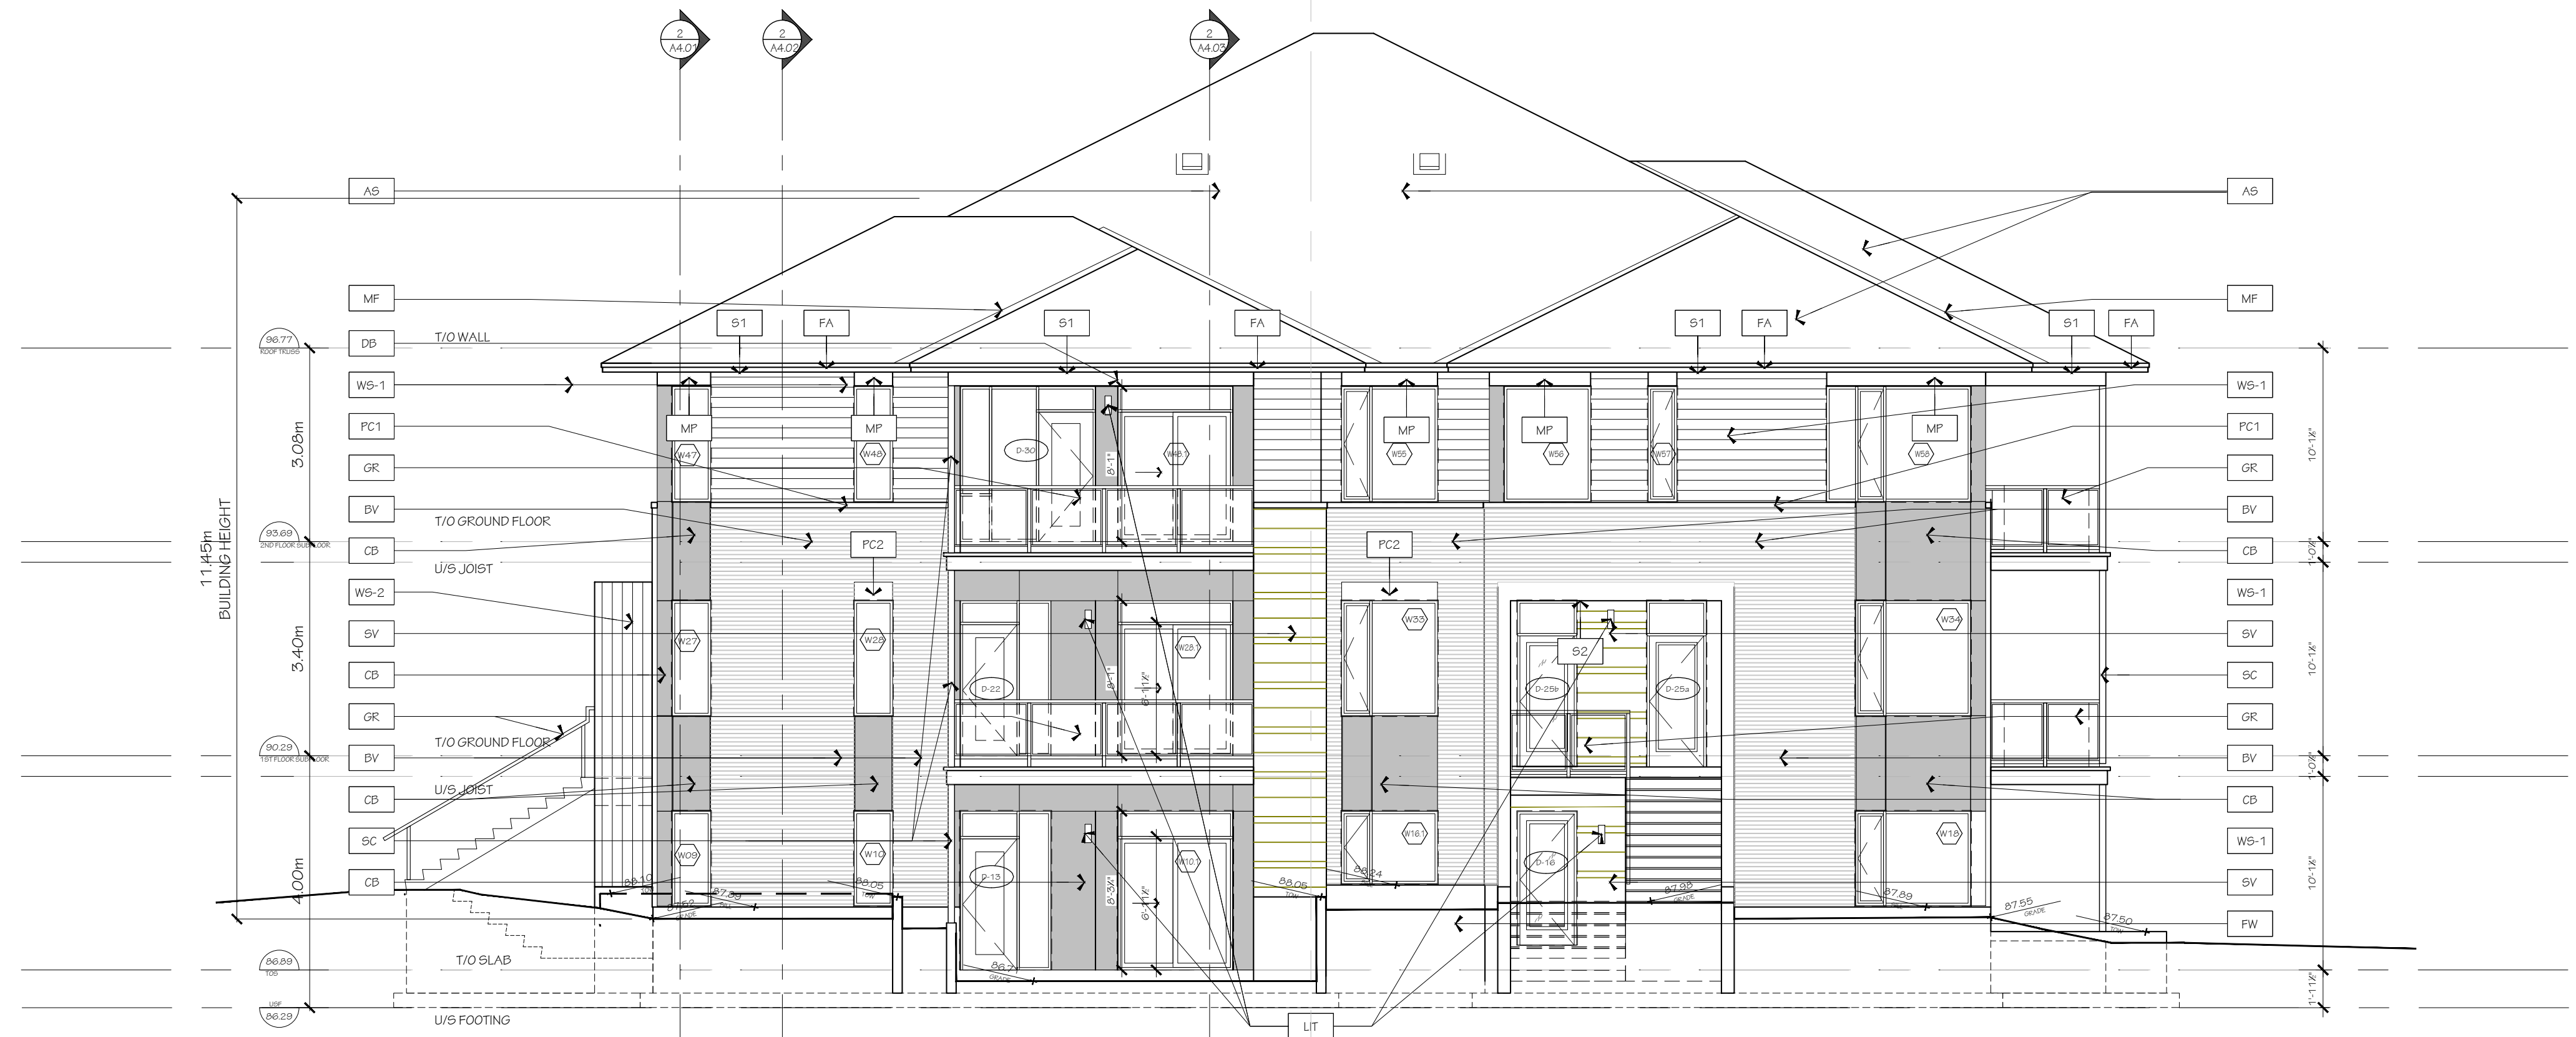

1 EAST ELEVATION
A3.02#3 1/75



2 EAST ELEVATION
A3.02#3 1/75

FINISH MATERIAL LEGEND:

- BV METRIC NORMAN BRICK
- DB DROPPED BEAM
- SV ARKISCRRAFT RENAISSANCE THIN SET
- CB SMOOTH FINISH CEMENT BOARD
- WS-1 HORIZONTAL WOOD SIDING
- WS-2 VERTICAL WOOD SIDING
- MR IDEAL ROOFING
- MF PREFINISHED METAL FLASHING
- MP ALUMINUM ACM PANEL SYSTEM
- AS ASPHALT SHINGLES
- SC STEEL COLUMN
- PC1 PRECAST CONCRETE SILL
- PC2 PRECAST CONCRETE HEADER
- GR GLASS GUARD RAIL
- CS PRE-CAST CONCRETE SILL
- FW PARIGED FOUNDATION WALL
- FA FASCIA
- S1 HARDIE SOFFIT PANEL c/w VENT STRIPS
- S2 T&G CEDAR SOFFIT c/w VENT STRIPS
- LIT LIGHT FIXTURE

GRAPHIC SCALE



ARCHITECT
HOBIN ARCHITECTURE INC.
63 PAMELA STREET,
OTTAWA, ON K1S 3K7

CONTACT:
TODD DUCKWORTH
TEL: 613-236-7200 X130
FAX: 613-265-2005

SITE SERVICES & GRADING
NOVATECH
240 MICHAEL COMPLAND DR.,
OTTAWA, ON K2M 1P6

CONTACT:
GREG MACDONALD
TEL: 613-254-9643 EXT. 279
FAX: 613-254-5867

GEOTECHNICAL
PATERSON GROUP
613-236-7501
OTTAWA, ON K2E 7T9

CONTACT:
ZUBAIDA AL-MOBELLY
TEL: 613-226-7381
DIR: 613-515-3039

LANDSCAPE ARCHITECT
NOVATECH
240 MICHAEL COMPLAND DR.,
OTTAWA, ON K2M 1P6

CONTACT:
SCOTT COVELL
TEL: 613-254-9643 EXT. 303
FAX: 613-254-5867

2 2025-05-09 RESUBMIT FOR SFA

1 2025-03-21 ISSUED FOR SFA

no. date revision

IT IS THE RESPONSIBILITY OF THE APPROPRIATE CONTRACTOR TO CHECK AND VERIFY ALL DIMENSIONS ON SITE AND REPORT ALL ERRORS AND/OR OMISSIONS TO THE ARCHITECT.

ALL CONTRACTORS MUST COMPLY WITH ALL PERTINENT CODES AND BY-LAWS.

DO NOT SCALE DRAWINGS.

THIS DRAWING MAY NOT BE USED FOR CONSTRUCTION UNTIL SIGNED.


COPYRIGHT RESERVED.



Hobin Architecture Incorporated
63 Pamela Street
Ottawa, Ontario
Canada K1S 3K7

T: 613-236-7200
F: 613-235-2005
E: mail@hobinarc.com

hobinarc.com

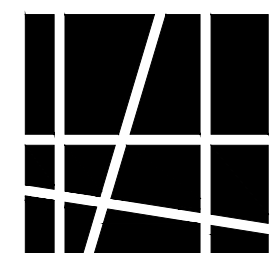

HOBIN
ARCHITECTURE


PROJECT/LOCATION:
COPPERWOOD FLATS
LOW-RISE STACKED DWELLINGS
1101 SPOOR STREET

DRAWING TITLE:
SOUTH AND
EAST ELEVATIONS
BLOCK 3

DRAWN BY:
KG

DATE:
09-30-2024

SCALE:
1:75

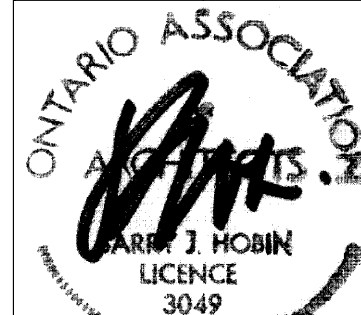

PROJECT:
2202.01

DRAWING NO.:

A3.02.3

REVISION NO.:

#XX XXX

File No: D07-12-25-0039