


- ### ABBREVIATIONS:
- | | |
|------|---------------------------|
| U-1 | UNIT TYPE 1 (2 BDR) |
| U-1a | UNIT TYPE 1a (2 BDR) |
| U-2 | UNIT TYPE 2 (2 BDR) |
| U-3 | UNIT TYPE 3 (1 BDR + DEN) |
| U-4 | UNIT TYPE 4 (3 BDR) |
| U-4a | UNIT TYPE 4a (2 BDR) |
| U-5 | UNIT TYPE 5 (1 BDR+DEN) |
| U-5a | UNIT TYPE 5a (1 BDR+DEN) |
| U-6 | UNIT TYPE 6 (1 BDR + DEN) |
| A1 | AMENITY |
| B | BIKE STORAGE |
| E | ELEVATOR CHASE |
| GR | GARBAGE ROOM |
| J | JANITOR CLOSET |
| L | LOCKER ROOM |
| MR | MECHANICAL ROOM |
| S | SERVICE ROOM |
| SR | SPRINKLER ROOM |
| V | VESTIBULE |
| WS | WATER SERVICES |

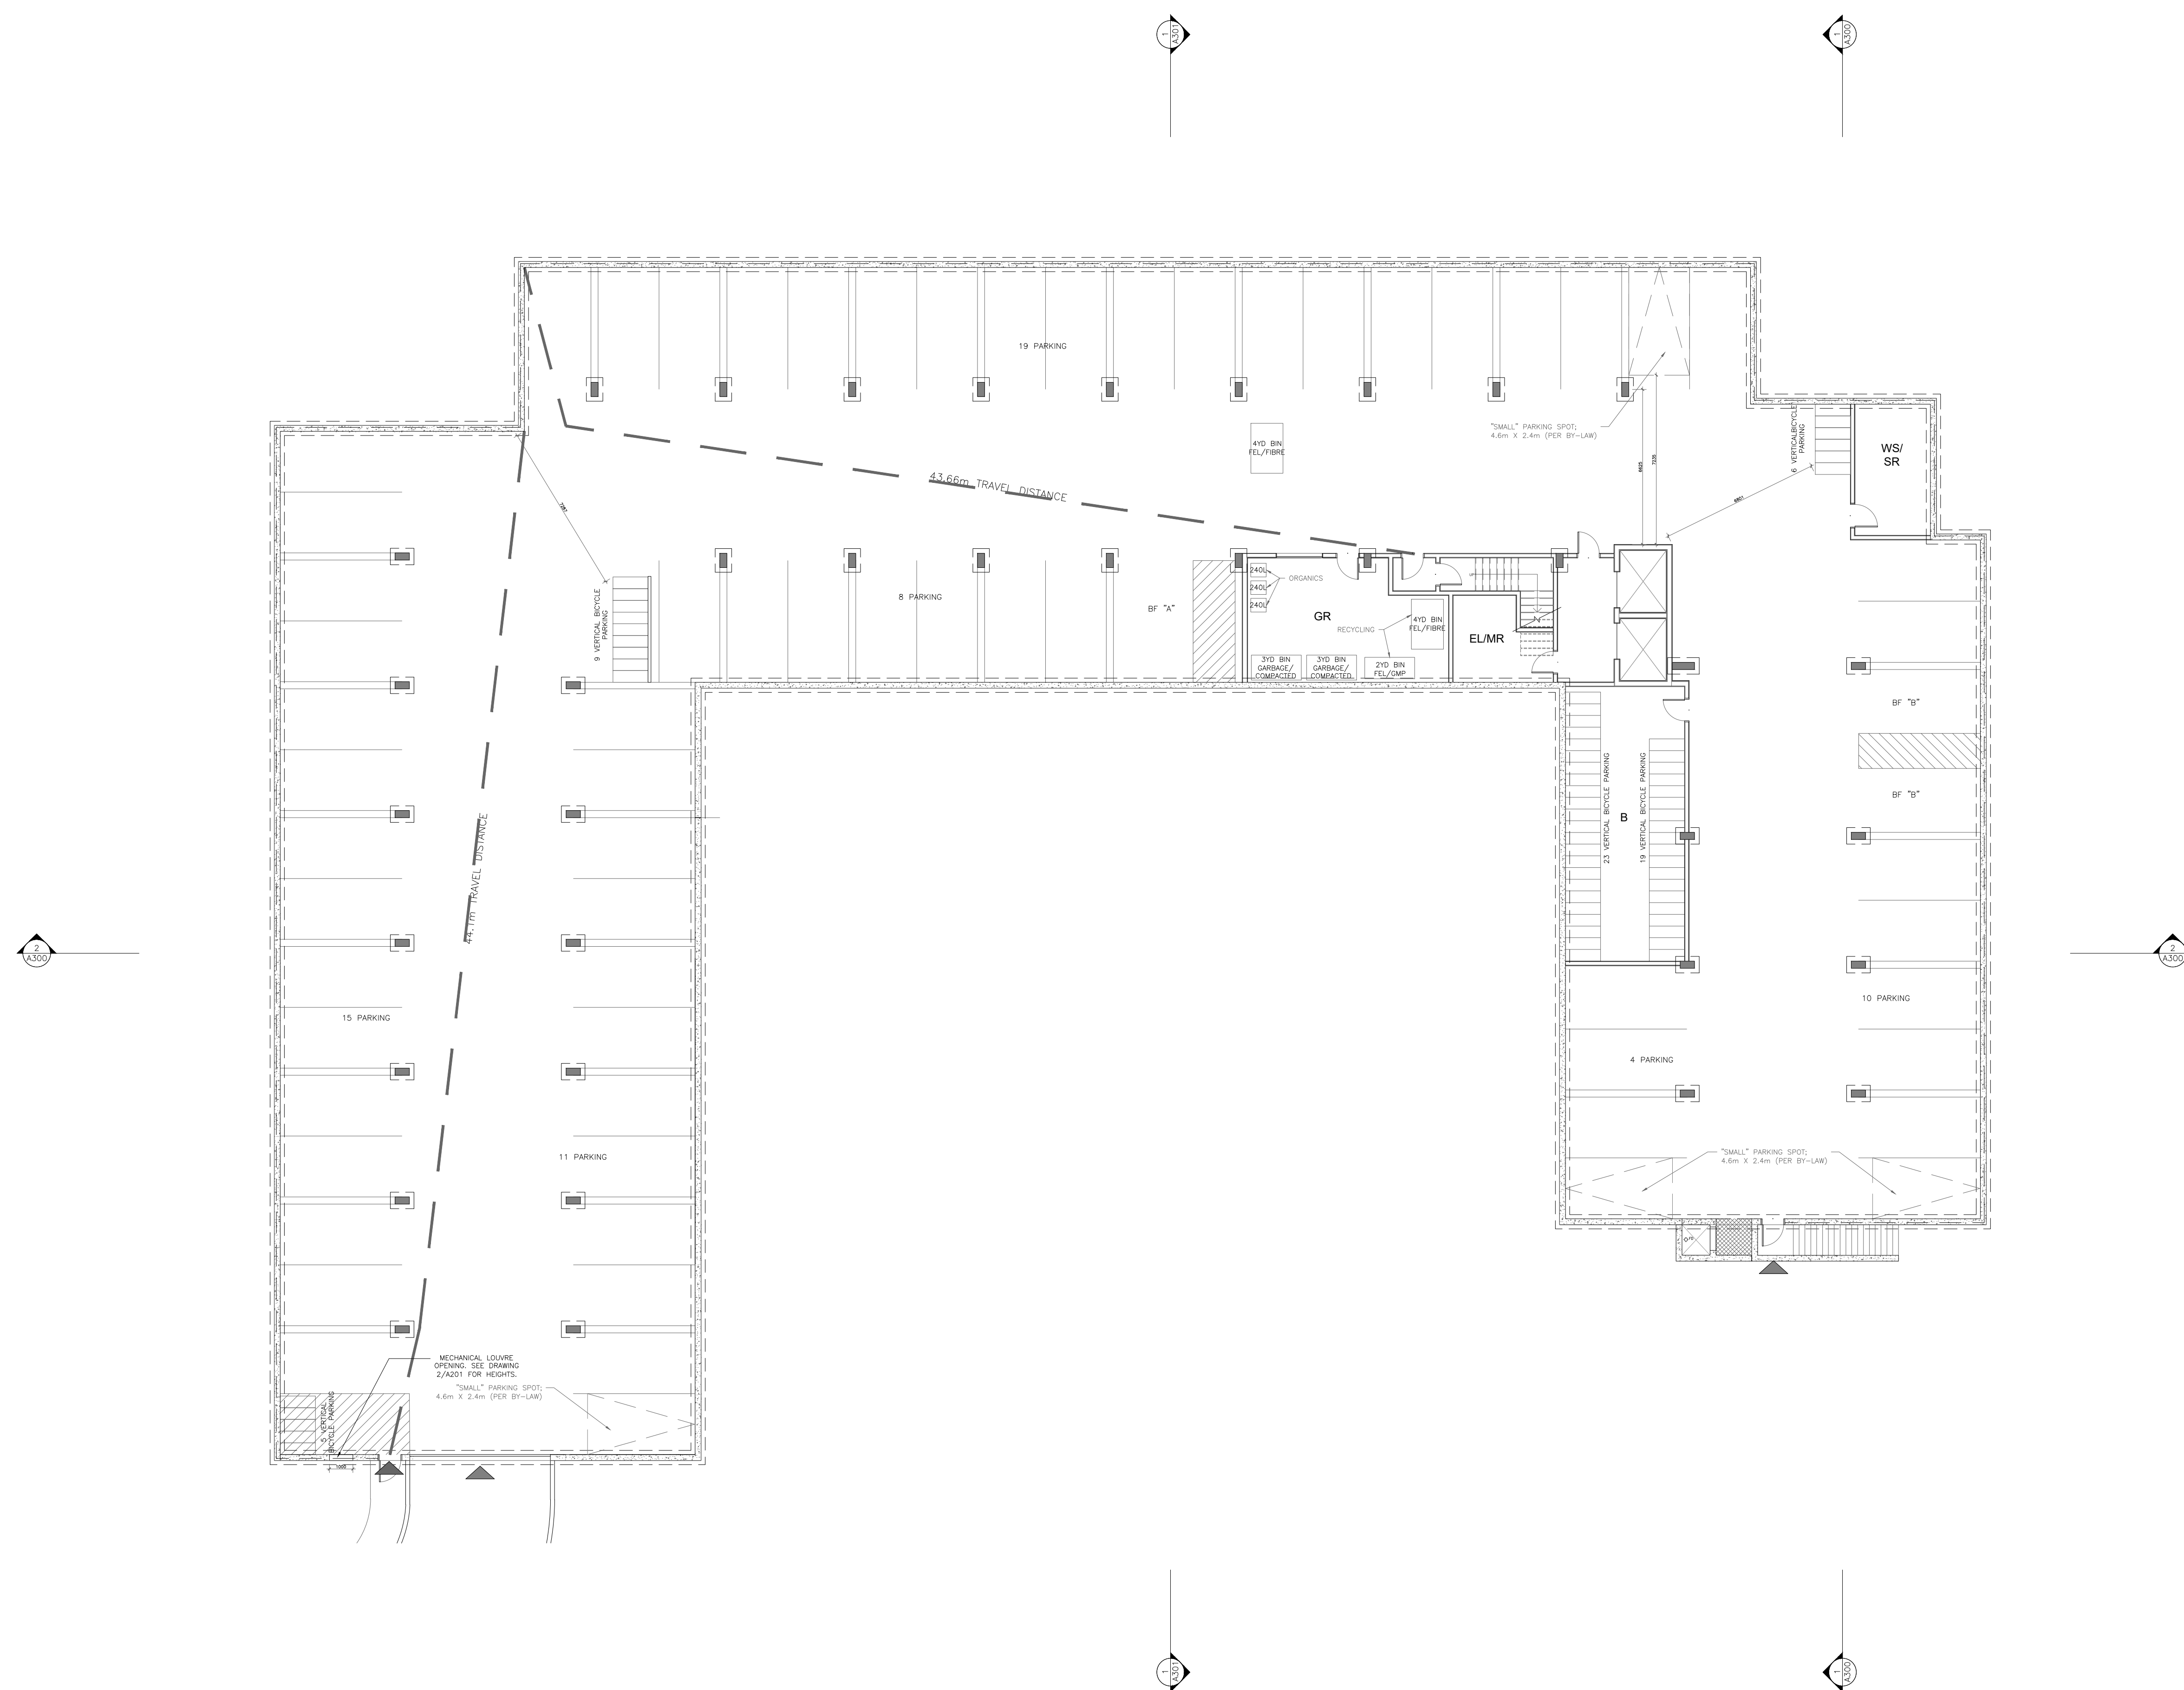

1 BASEMENT PLAN
1:150

GENERAL NOTES

IT IS THE RESPONSIBILITY OF THE CONTRACTOR TO VERIFY ALL DIMENSIONS ON SITE AND REPORT ANY ERRORS AND OMISSIONS TO THE ARCHITECT. ALL CONTRACTORS MUST COMPLY WITH ALL PERTINENT CODES AND BY-LAWS. DO NOT SCALE DRAWINGS. THESE DRAWINGS MAY NOT BE USED FOR CONSTRUCTION UNTIL SIGNED. THIS DRAWING IS THE EXCLUSIVE PROPERTY OF COLIZZA BRUNI ARCHITECTURE INCORPORATED. COPYRIGHT RESERVED.

NO	REV DATE	REV DESCRIPTION
1	21/10/20	ISSUED FOR SPC
2	23/09/12	ISSUED FOR REVIEW
3	24/08/06	FOR OPA SUBMISSION

PROJECT NAME
1104 HALTON -
103 UNIT APARTMENT
BUILDING
OTTAWA, ON

DRAWING TITLE
BASEMENT
FLOOR PLAN
OPTION 2

SCALE	AS NOTED
DRAWN BY	DM
DATE	5/1/25
PROJECT NO.	03020

DRAWING NO.

A100



COLIZZA BRUNI
architecture

76 CHAMBERLAIN AVE • OTTAWA • ONTARIO • K1S 1V9
T 613.236.2944 • F 613.236.6777 • www.colizzabruni.com