
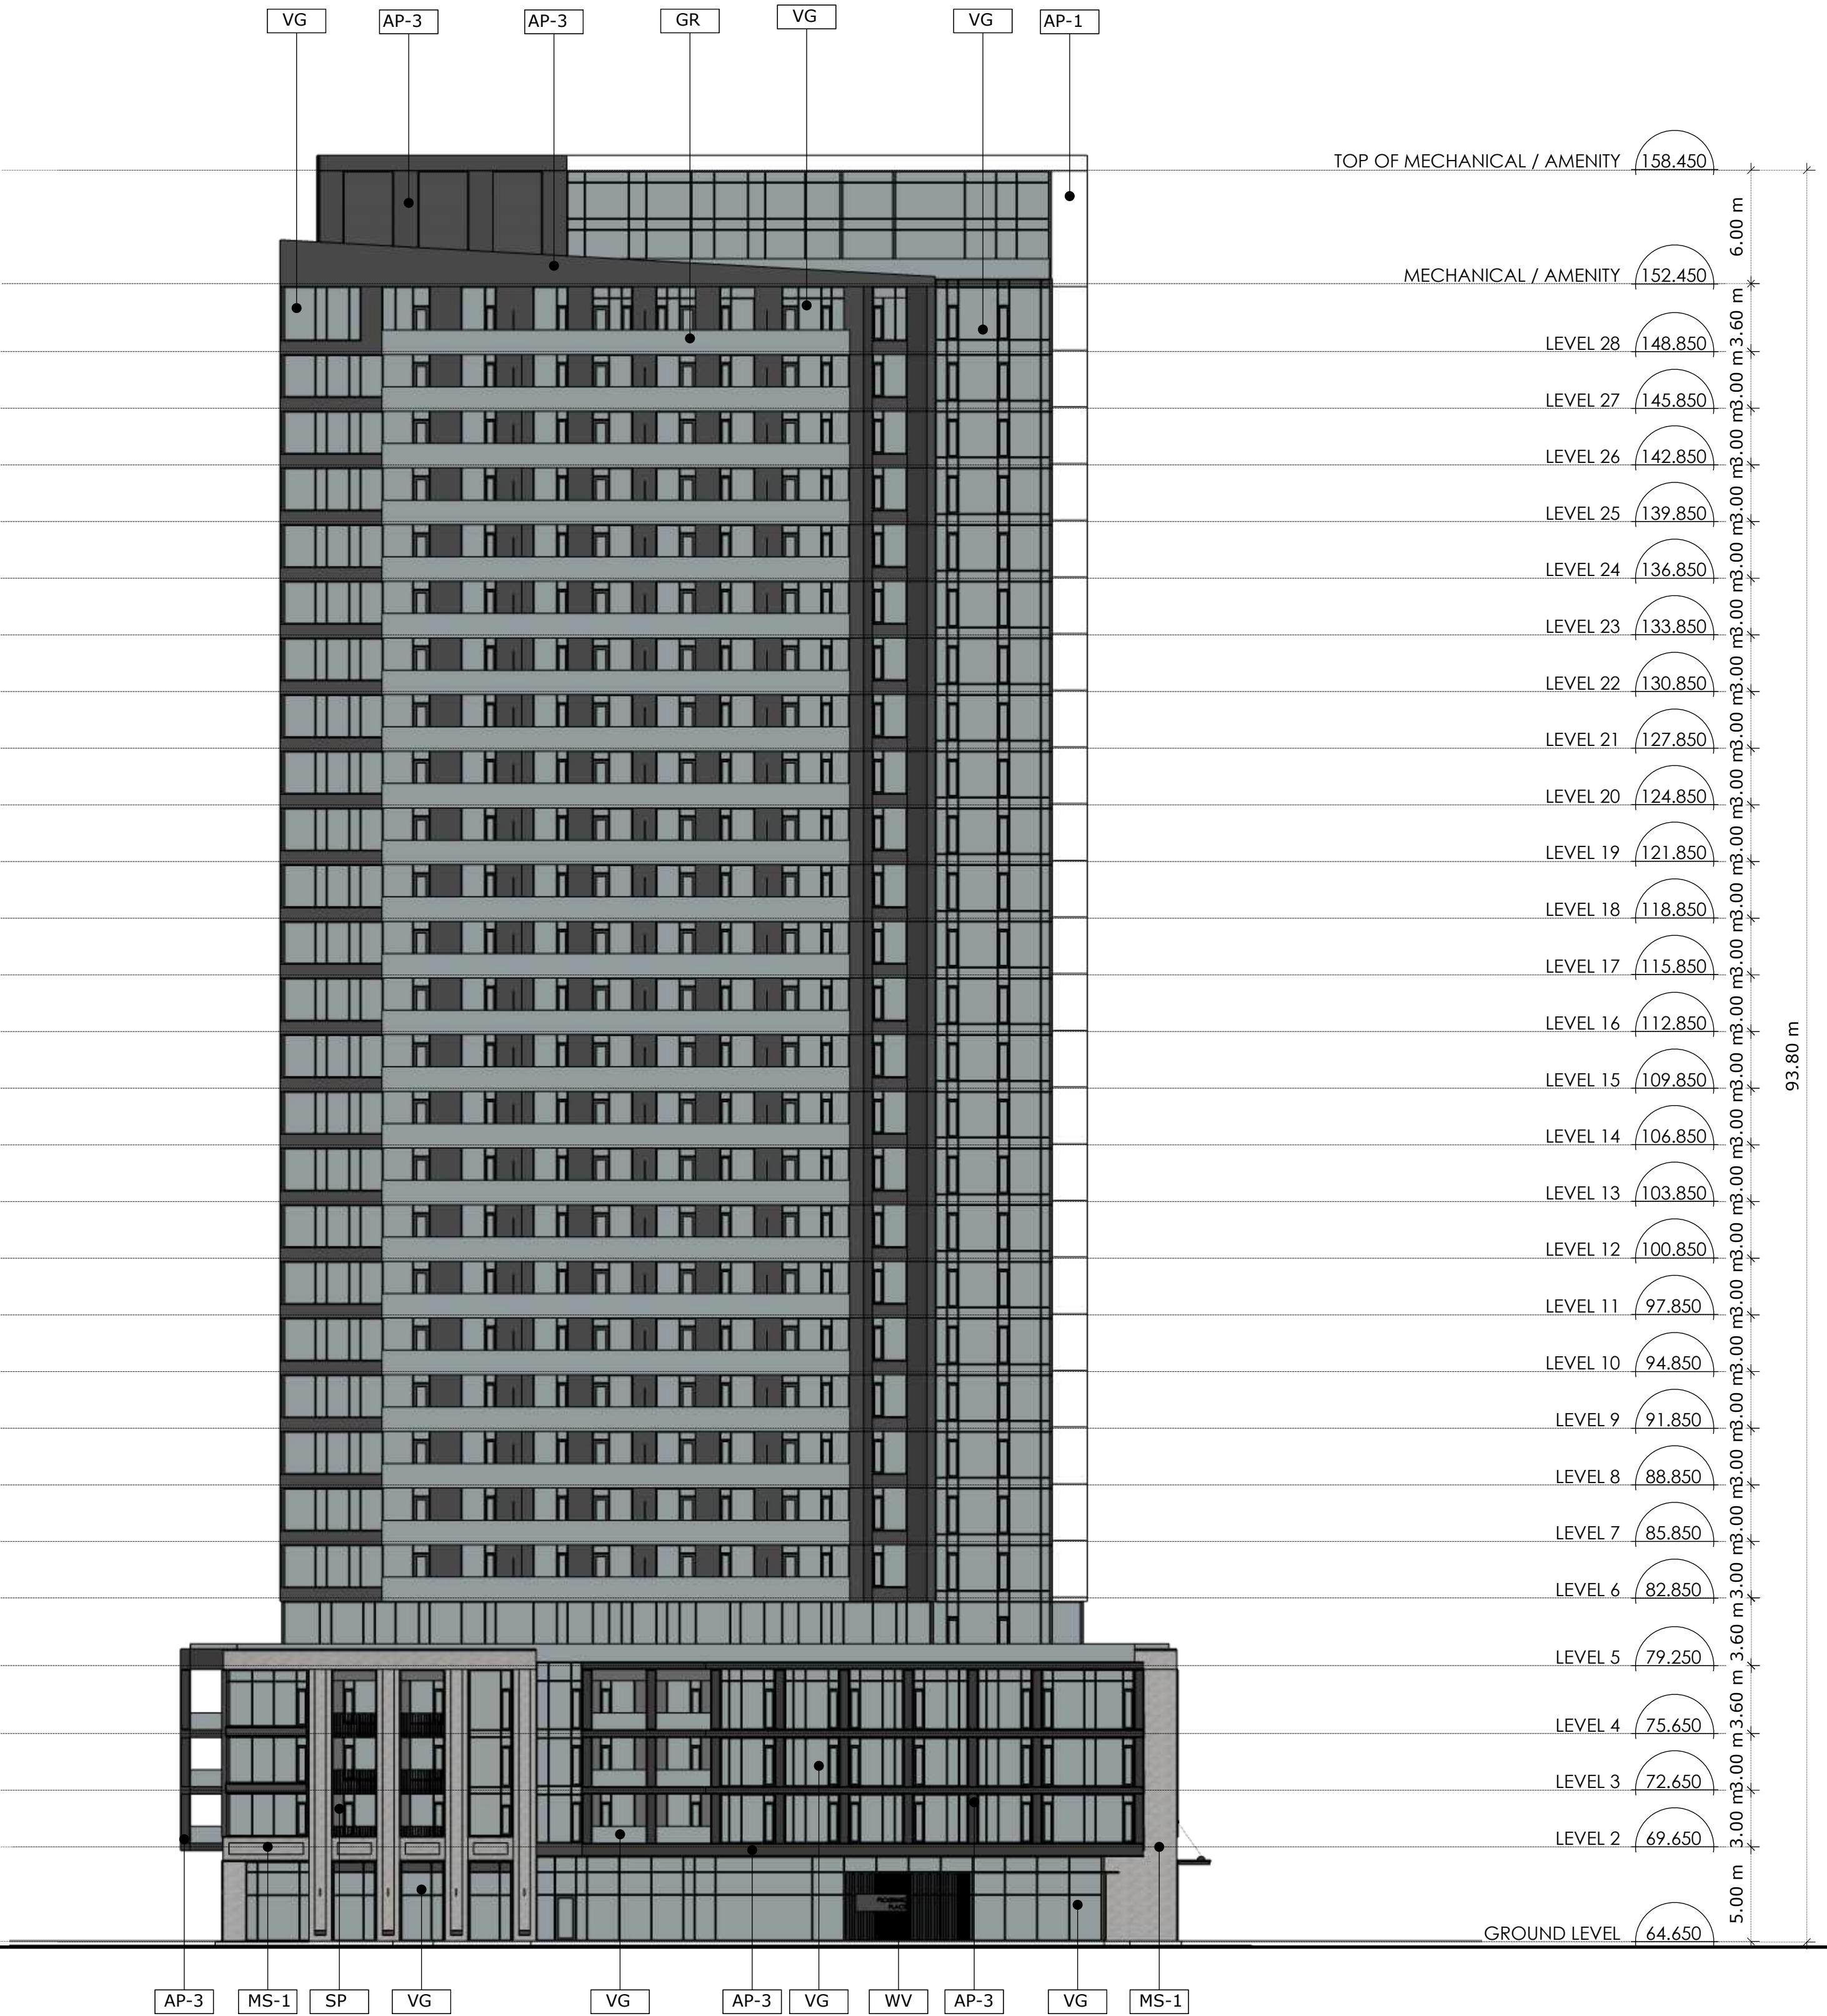


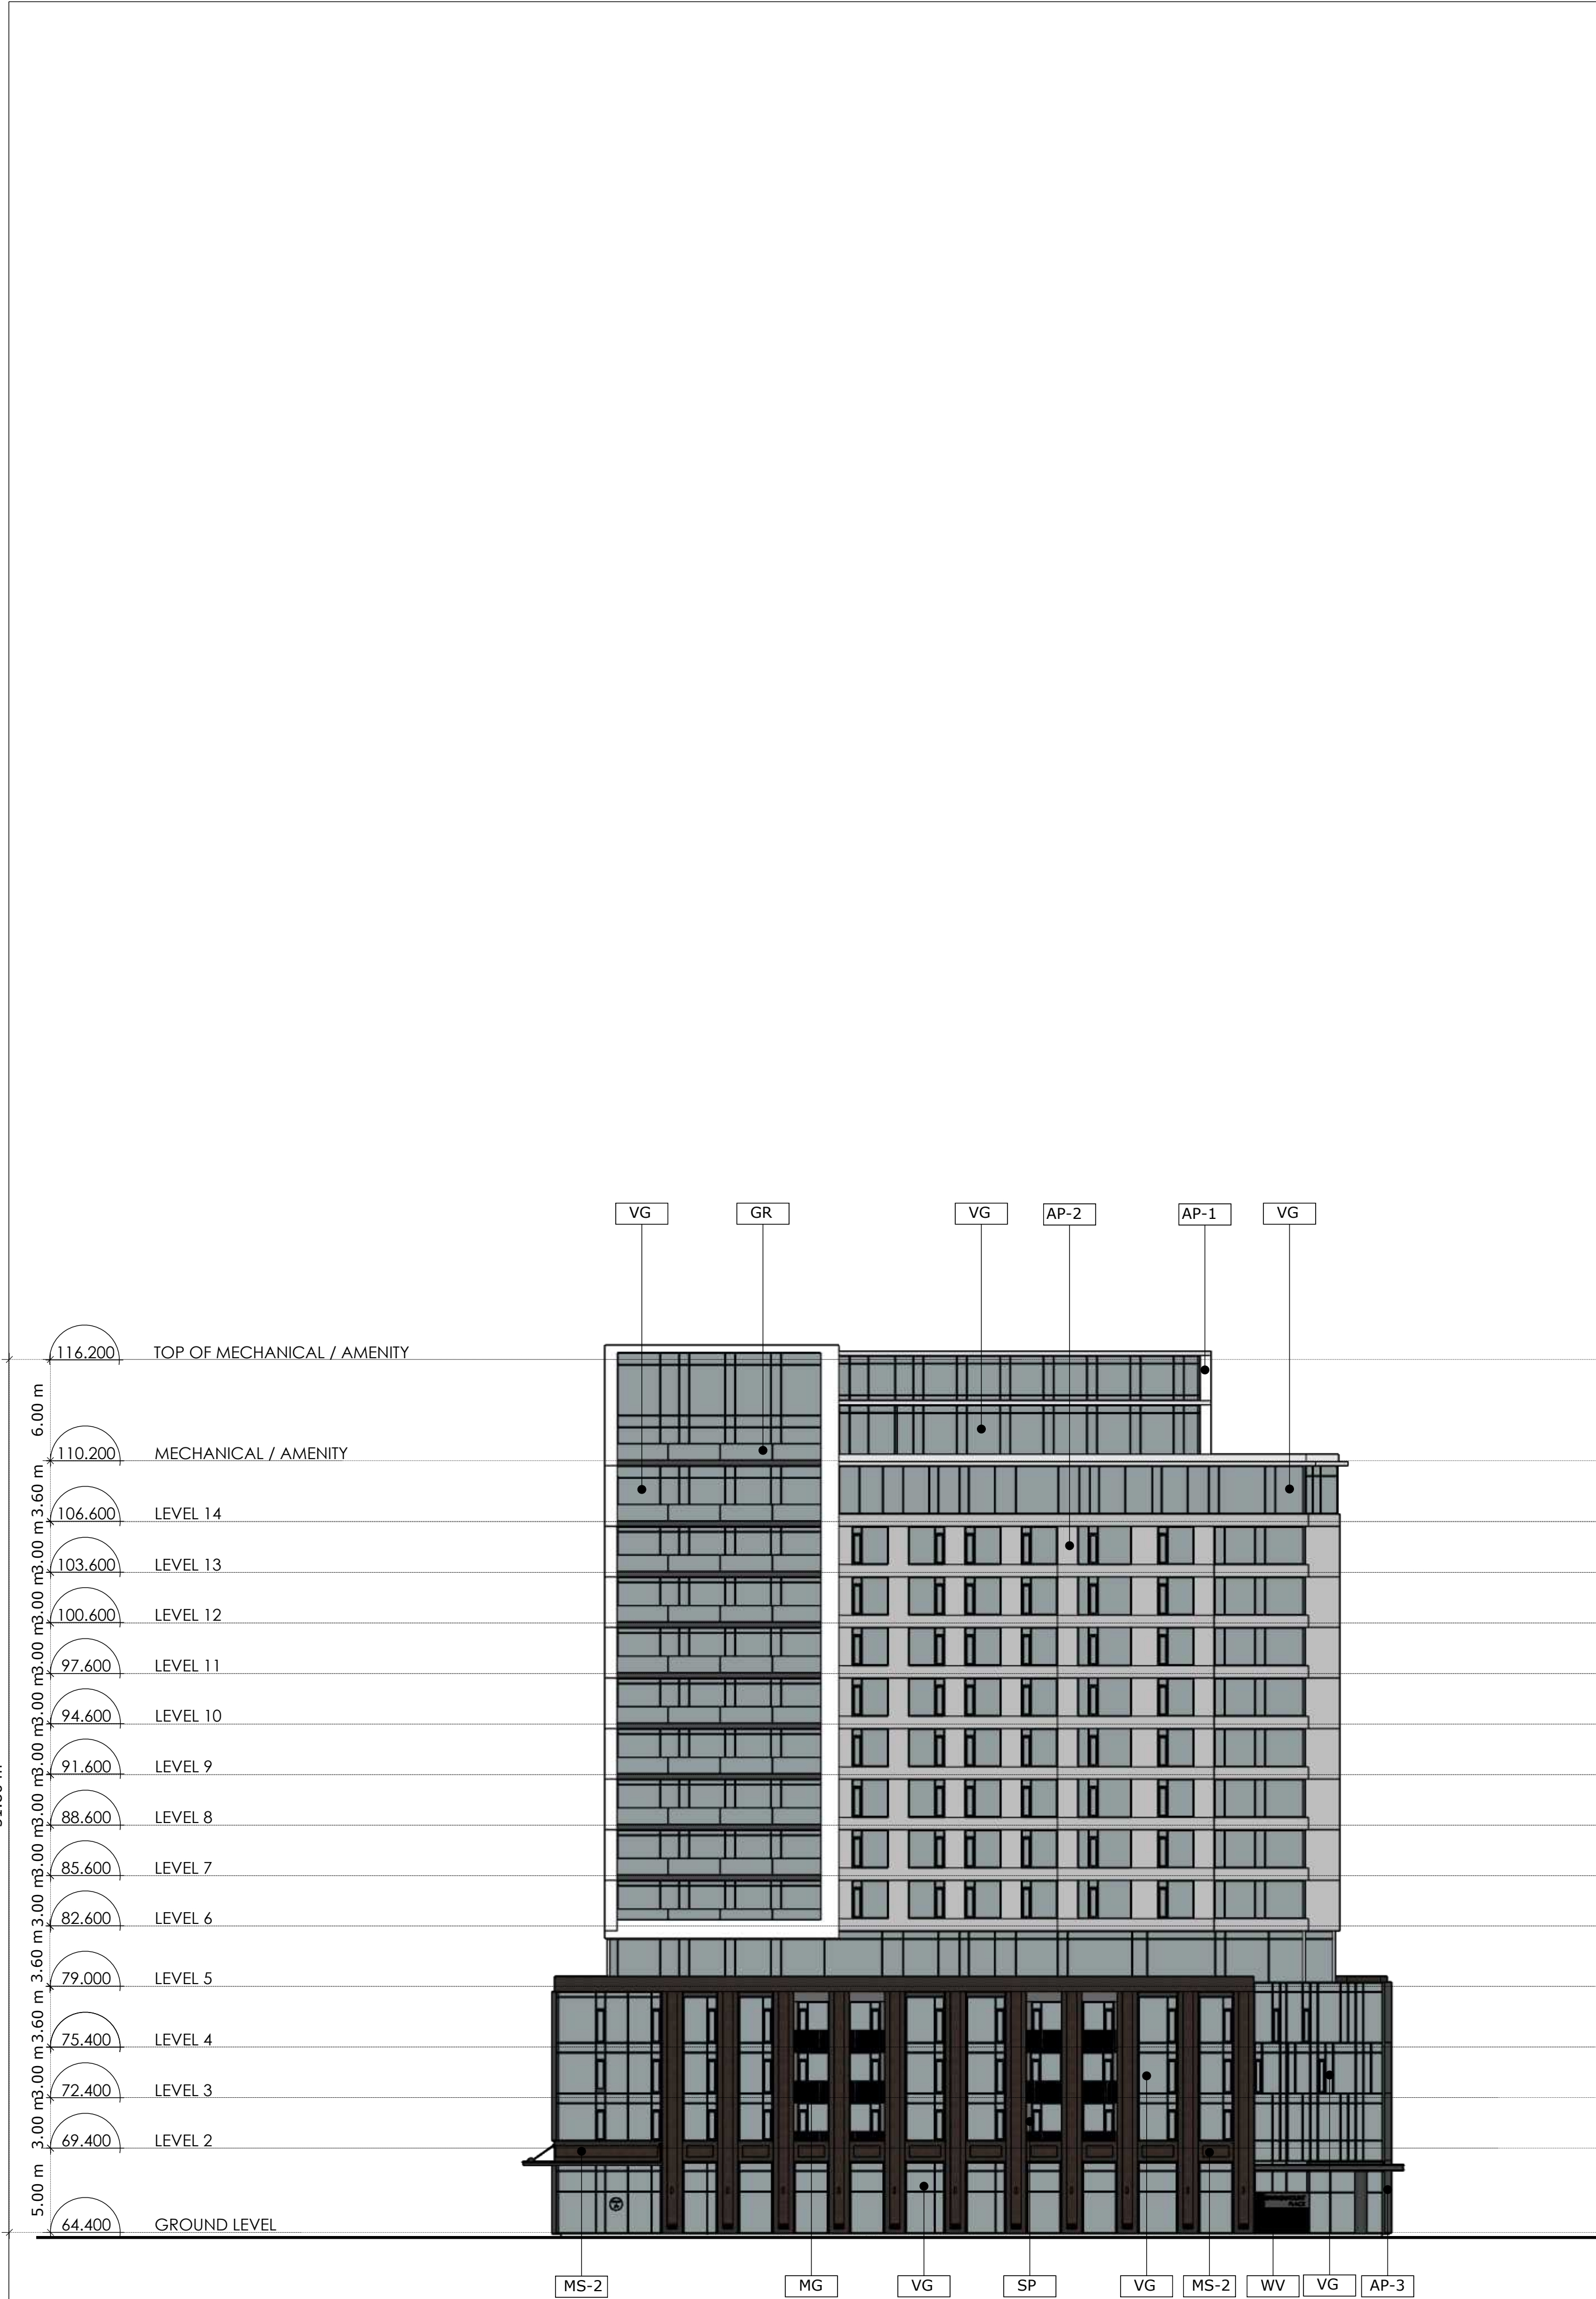

1 NORTH ELEVATIONS
A3.00 Scale: 1: 250

2	25-05-15	RE-ISSUED FOR SPC
1	24-05-10	ISSUED FOR SITE PLAN
no.	date	revision

It is the responsibility of the appropriate contractor to check and verify all dimensions on site and report all errors and/or omissions to the architect.

All contractors must comply with all pertinent codes and by-laws.

Do not scale drawings.

This drawing may not be used for construction until signed.

Copyright reserved.

LEGEND:	
AP-1	ALUMINUM PANEL 1
AP-2	ALUMINUM PANEL 2
AP-3	ALUMINUM PANEL 3
MG	METAL GUARD
MS-1	MASONRY 1
MS-2	MASONRY 2
GR	GLASS RAILING
SP	SPANDREL PANEL
VG	VISION GLASS
WV	WOOD VENEER

Hobin Architecture
Incorporated

63 Pamela Street
Ottawa, Ontario
Canada K1S 5K6

T: 613-238-7200
F: 613-235-2005
E: mail@hobinarc.com

hobinarc.com



PROJECT/LOCATION:

700 & 720 BANNERMOUNT ROAD
(25 PICKERING PLACE)

OTTAWA, ON

DRAWING TITLE:

BUILDINGS 1 + 2 - NORTH ELEVATION

DRAWN BY:

PB

DATE:

240214

SCALE:

1:250

PROJECT:



2222

DRAWING NO.:

A3-00

REVISION NO.:



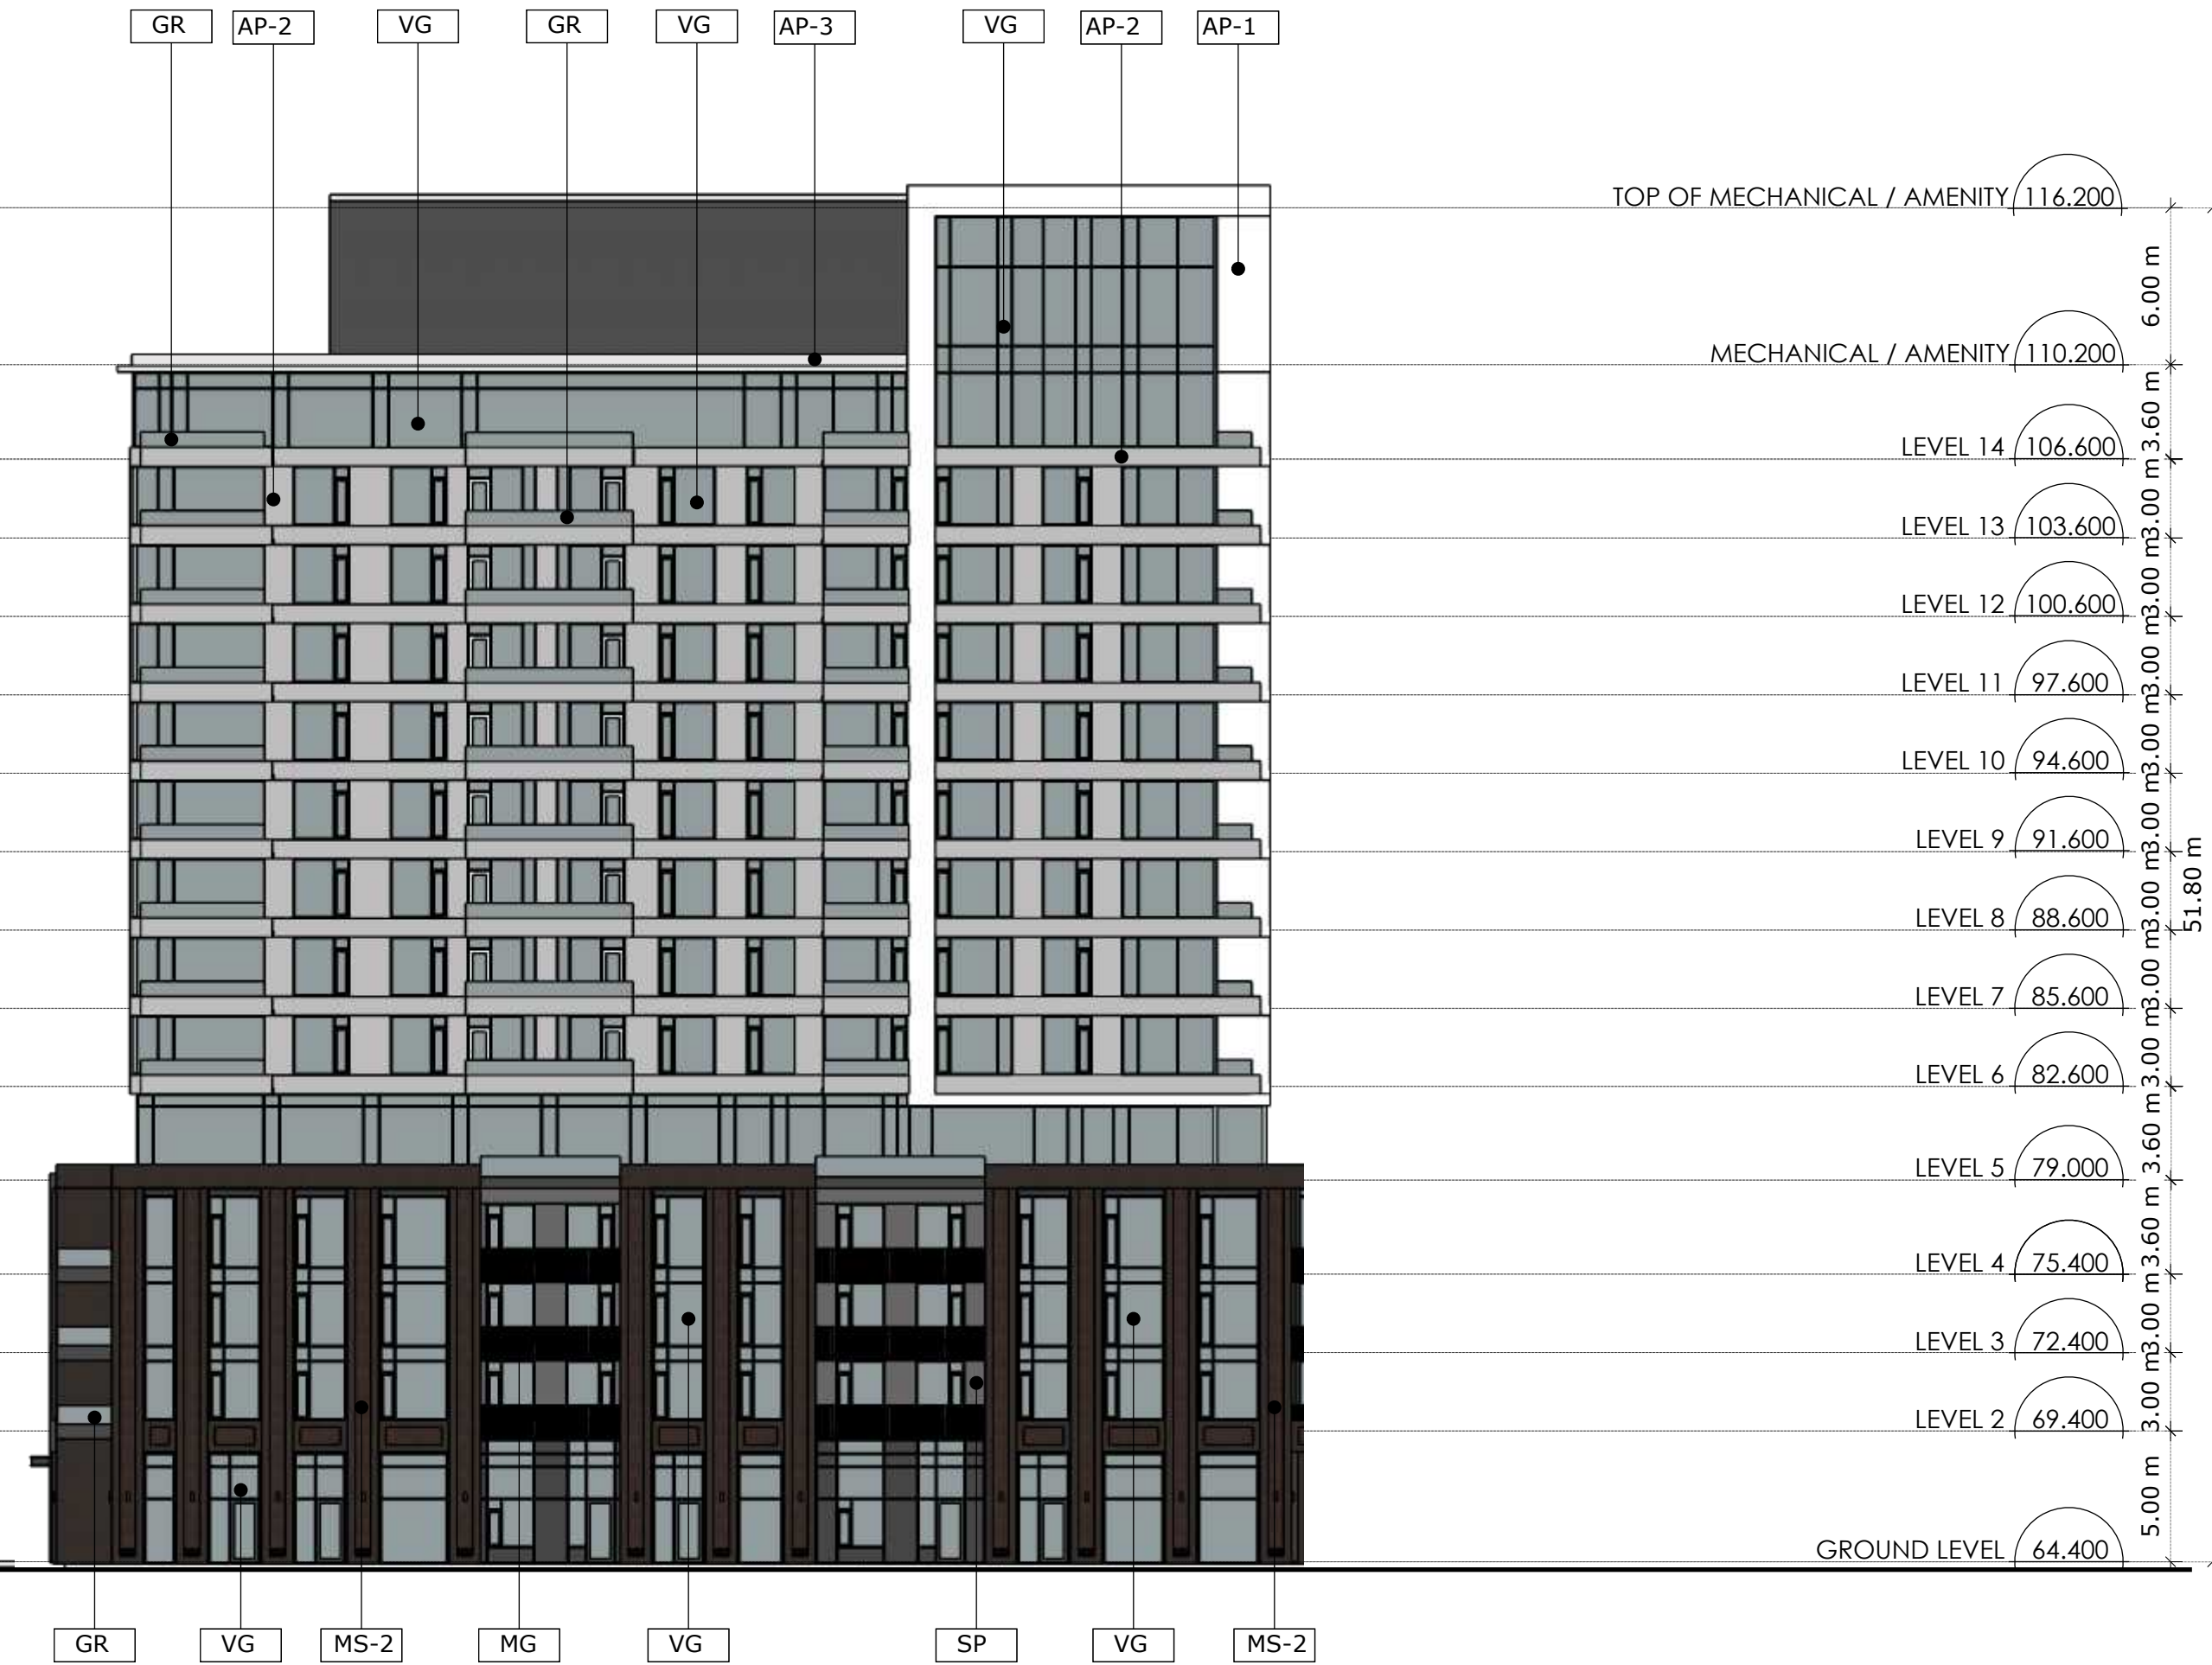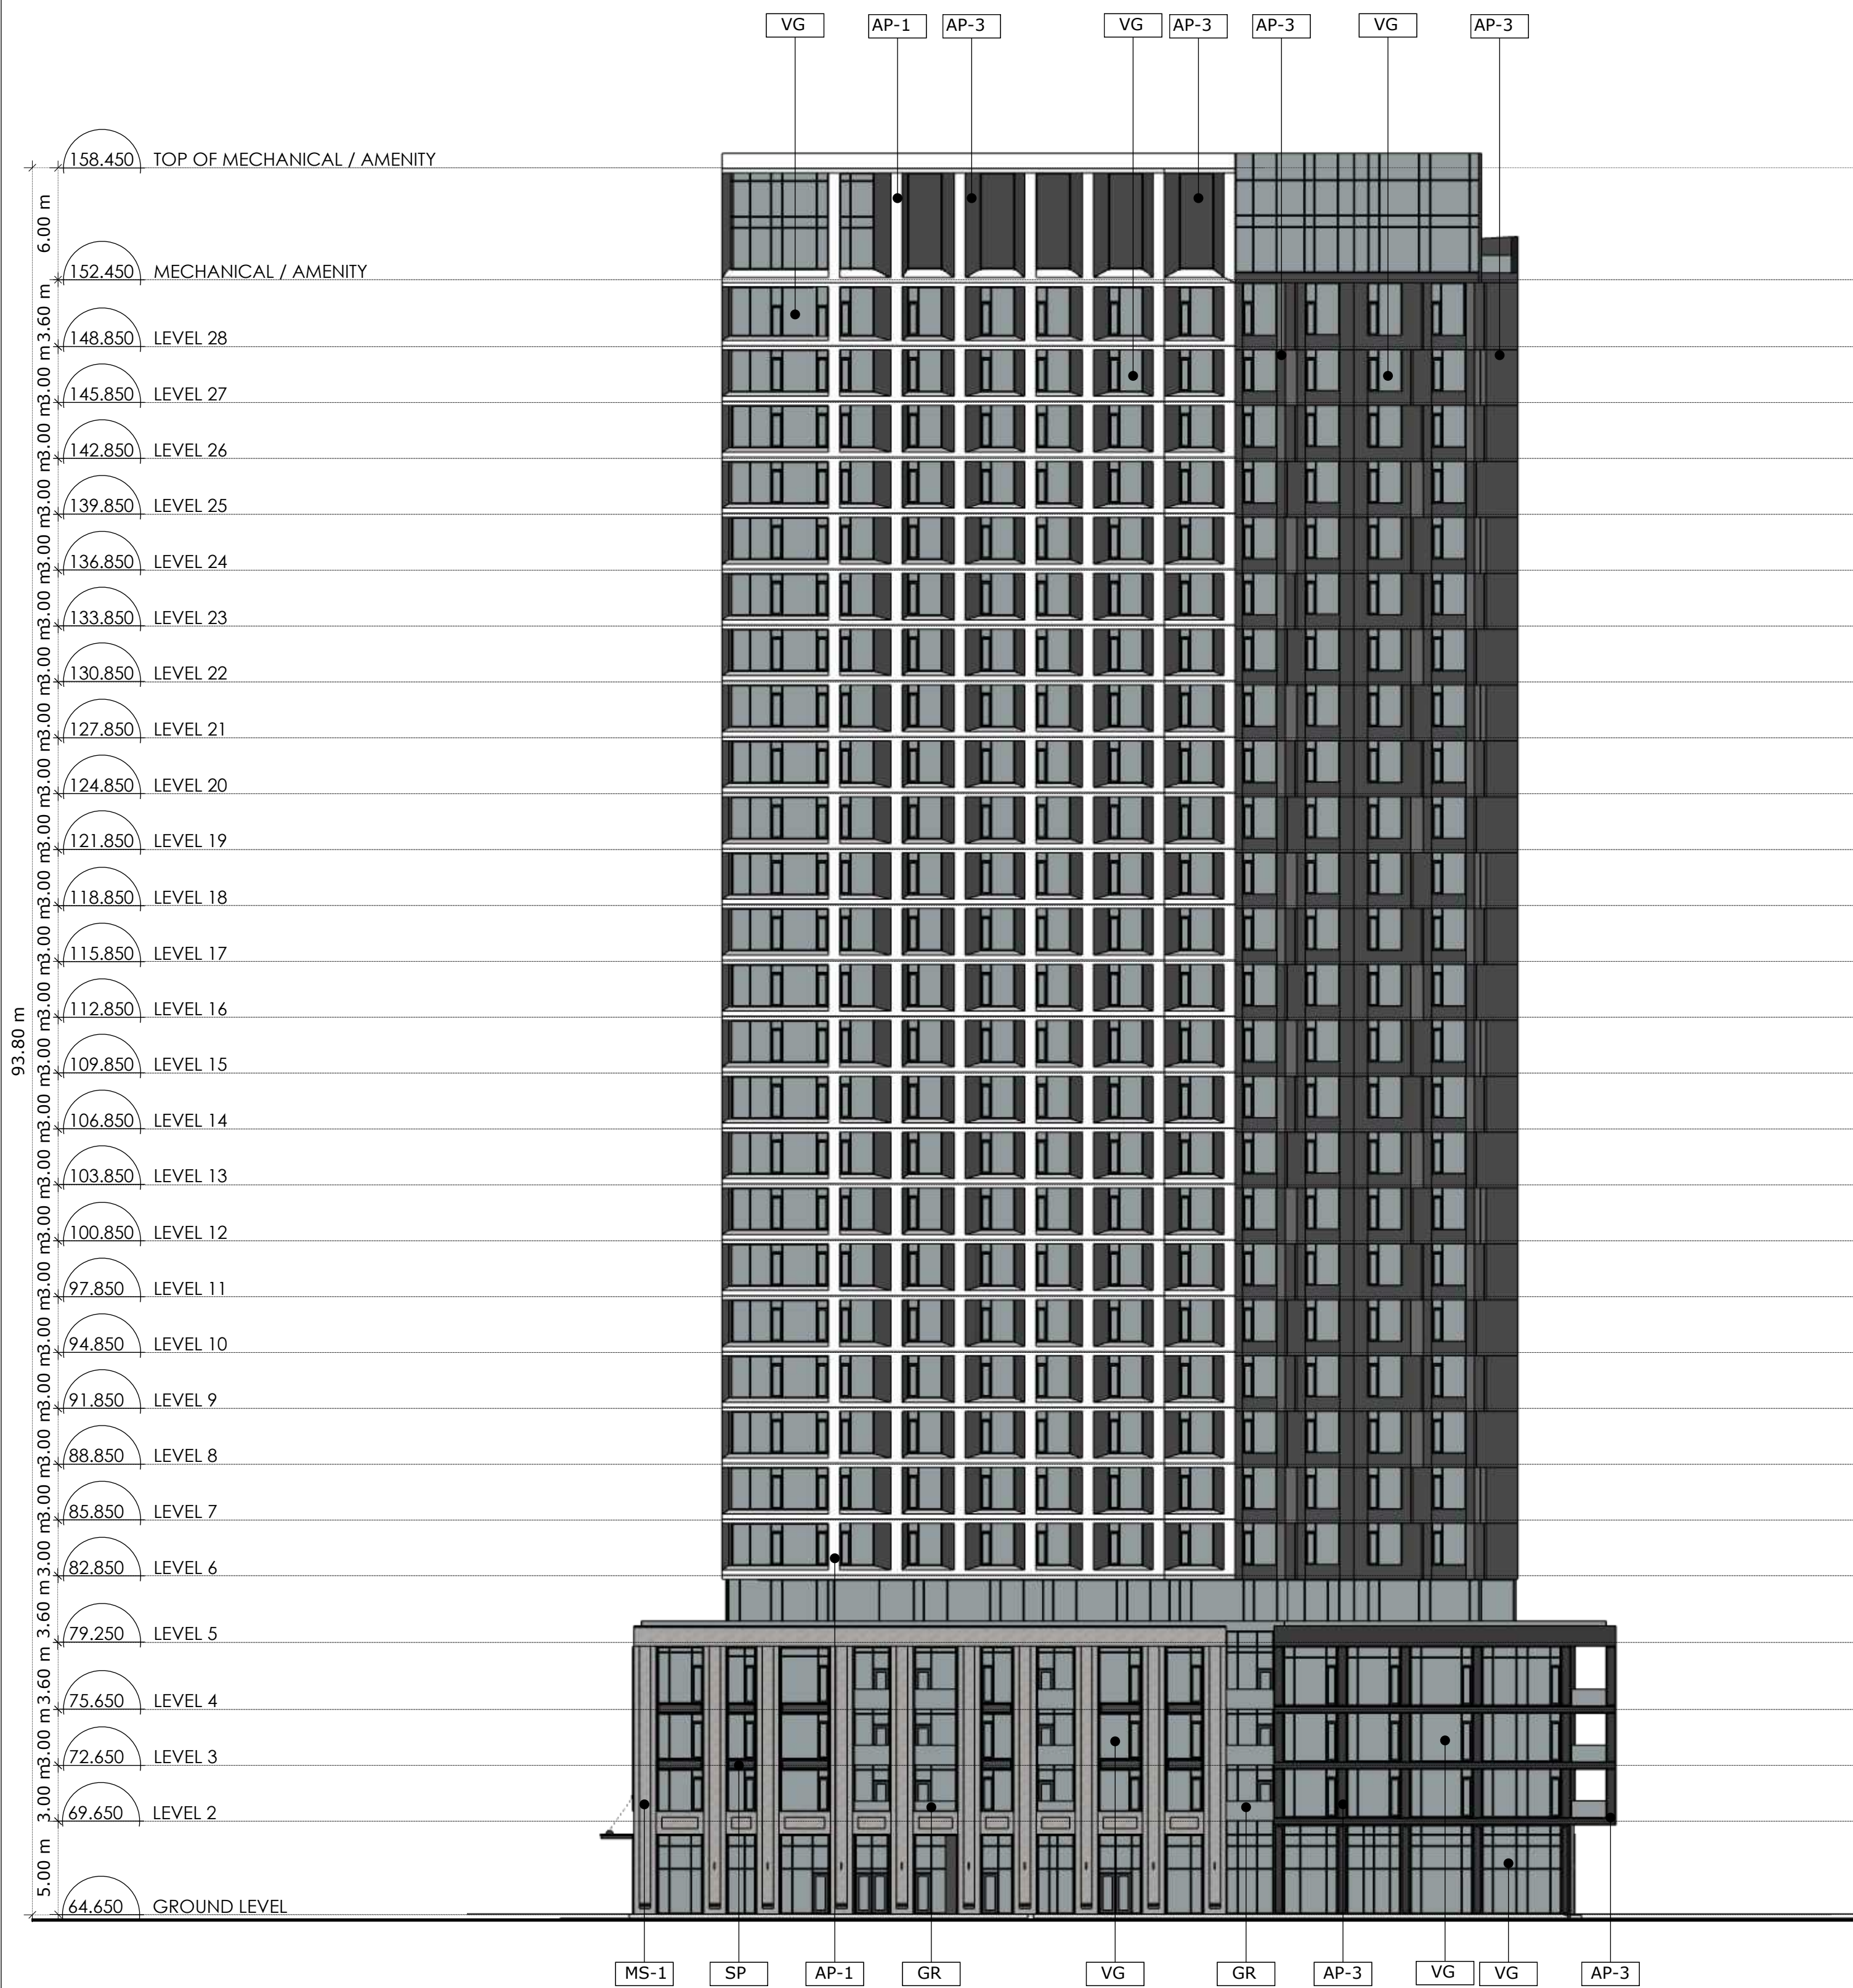

1 SOUTH ELEVATIONS
A3.01 Scale: 1: 250

2	25-05-15	RE-ISSUED FOR SPC
1	24-05-10	ISSUED FOR SITE PLAN
no.	date	revision

It is the responsibility of the appropriate contractor to check and verify all dimensions on site and report all errors and/or omissions to the architect.

All contractors must comply with all pertinent codes and by-laws.

Do not scale drawings.

This drawing may not be used for construction until signed.

Copyright reserved.

LEGEND:	
AP-1	ALUMINUM PANEL 1
AP-2	ALUMINUM PANEL 2
AP-3	ALUMINUM PANEL 3
MS	METAL GUARD
MS-1	MASONRY 1
MS-2	MASONRY 2
GR	GLASS RAILING
SP	SPANDREL PANEL
VG	VISION GLASS
WV	WOOD VENEER

Hobin Architecture Incorporated
63 Pamela Street
Ottawa, Ontario
Canada K1S 5K6
T: 613-238-7200
F: 613-235-2005
E: mail@hobinarc.com
hobinarc.com

HOBIN
ARCHITECTURE

PROJECT/LOCATION:
700 & 720 BANNERMOUNT ROAD
(25 PICKERING PLACE)
OTTAWA, ON

DRAWING TITLE:
BUILDINGS 1 + 2 - SOUTH ELEVATION

DRAWN BY: PB	DATE: 240214	SCALE: 1:250
PROJECT: 2222		DRAWING NO.: A3-01
ONTARIO ASSOCIATION OF ARCHITECTS LUCILLE 3049		REVISION NO.:





no.	date	revision
2	25-05-15	RE-ISSUED FOR SPC
1	24-05-10	ISSUED FOR SITE PLAN

It is the responsibility of the appropriate contractor to check and verify all dimensions on site and report all errors and/or omissions to the architect.

All contractors must comply with all pertinent codes and by-laws.

Do not scale drawings.


This drawing may not be used for construction until signed.

Copyright reserved.

LEGEND:

AP-1	ALUMINUM PANEL 1
AP-2	ALUMINUM PANEL 2
AP-3	ALUMINUM PANEL 3
MS	METAL GUARD
MS-1	MASONRY 1
MS-2	MASONRY 2
GR	GLASS RAILING
SP	SPANDREL PANEL
VG	VISION GLASS
WV	WOOD VENEER

Hobin Architecture Incorporated
63 Pamela Street
Ottawa, Ontario
Canada K1S 5K6
T: 613-238-7200
F: 613-235-2005
E: mail@hobinarc.com
hobinarc.com

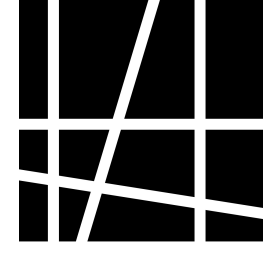


HOBIN
ARCHITECTURE

PROJECT/LOCATION:
700 & 720 BANNERMOUNT ROAD
(25 PICKERING PLACE)
OTTAWA, ON

DRAWING TITLE:
EAST ELEVATION - EAST BUILDING
WEST ELEVATION - WEST BUILDING

DRAWN BY: PB	DATE: 240214	SCALE: 1:250
PROJECT: 2222		
DRAWING NO.: A3-02		
REVISION NO.:		

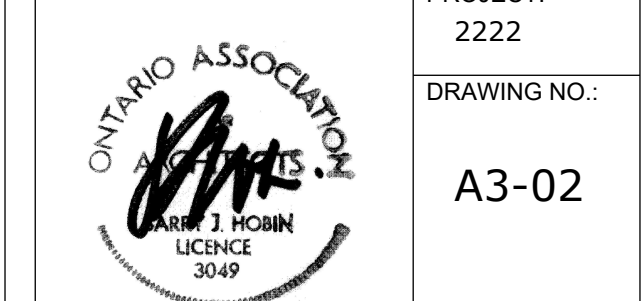

ONTARIO ASSOCIATION OF ARCHITECTS
J. HOBIN
LICENCE 3049



COLONNADE
BRIDGEPORT

2	25-05-15	RE-ISSUED FOR SPC
1	24-05-10	ISSUED FOR SITE PLAN
no.	date	revision

It is the responsibility of the appropriate contractor to check and verify all dimensions on site and report all errors and/or omissions to the architect.

All contractors must comply with all pertinent codes and by-laws.

Do not scale drawings.

This drawing may not be used for construction until signed.

Copyright reserved.

LEGEND:

AP-1	ALUMINUM PANEL 1
AP-2	ALUMINUM PANEL 2
AP-3	ALUMINUM PANEL 3
MS	METAL GUARD
MS-1	MASONRY 1
MS-2	MASONRY 2
GR	GLASS RAILING
SP	SPANDREL PANEL
VG	VISION GLASS
WV	WOOD VENEER

Hobin Architecture Incorporated
63 Pamela Street
Ottawa, Ontario
Canada K1S 5K6
T: 613-238-7200
F: 613-235-2005
E: mail@hobinarc.com
hobinarc.com

HOBIN
ARCHITECTURE

PROJECT/LOCATION:
700 & 720 BANNERMOUNT ROAD
(25 PICKERING PLACE)
OTTAWA, ON

DRAWING TITLE:
WEST ELEVATION - EAST BUILDING
EAST ELEVATION - WEST BUILDING

DRAWN BY: PB	DATE: 240214	SCALE: 1:250
-----------------	-----------------	-----------------

PROJECT:
2222

DRAWING NO.:
A3-03

REVISION NO.: