



NOT FOR CONSTRUCTION

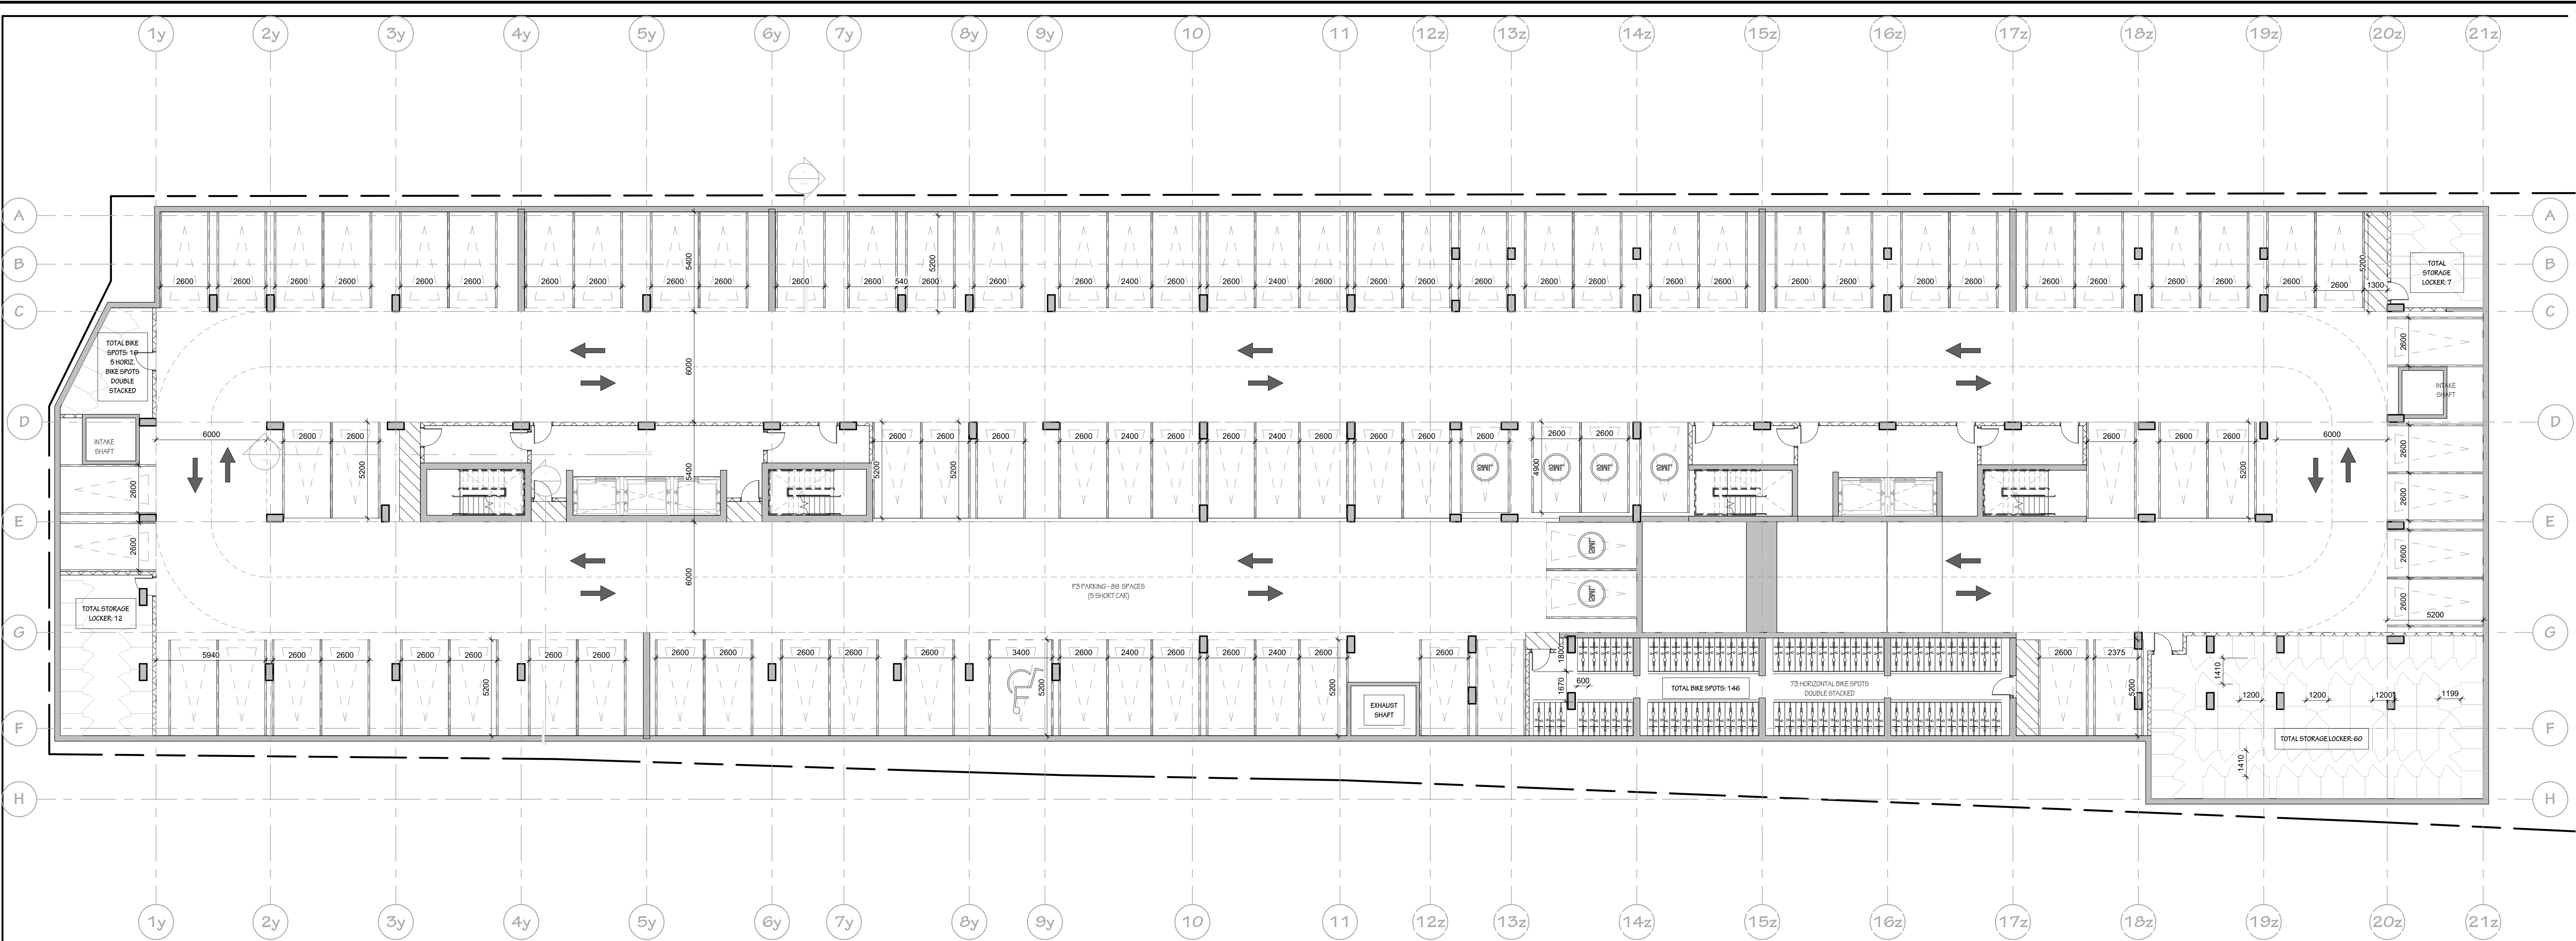

1 00.2-PARKING LEVEL P3 - SPA
A2.01 SPA SCALE: 1:150

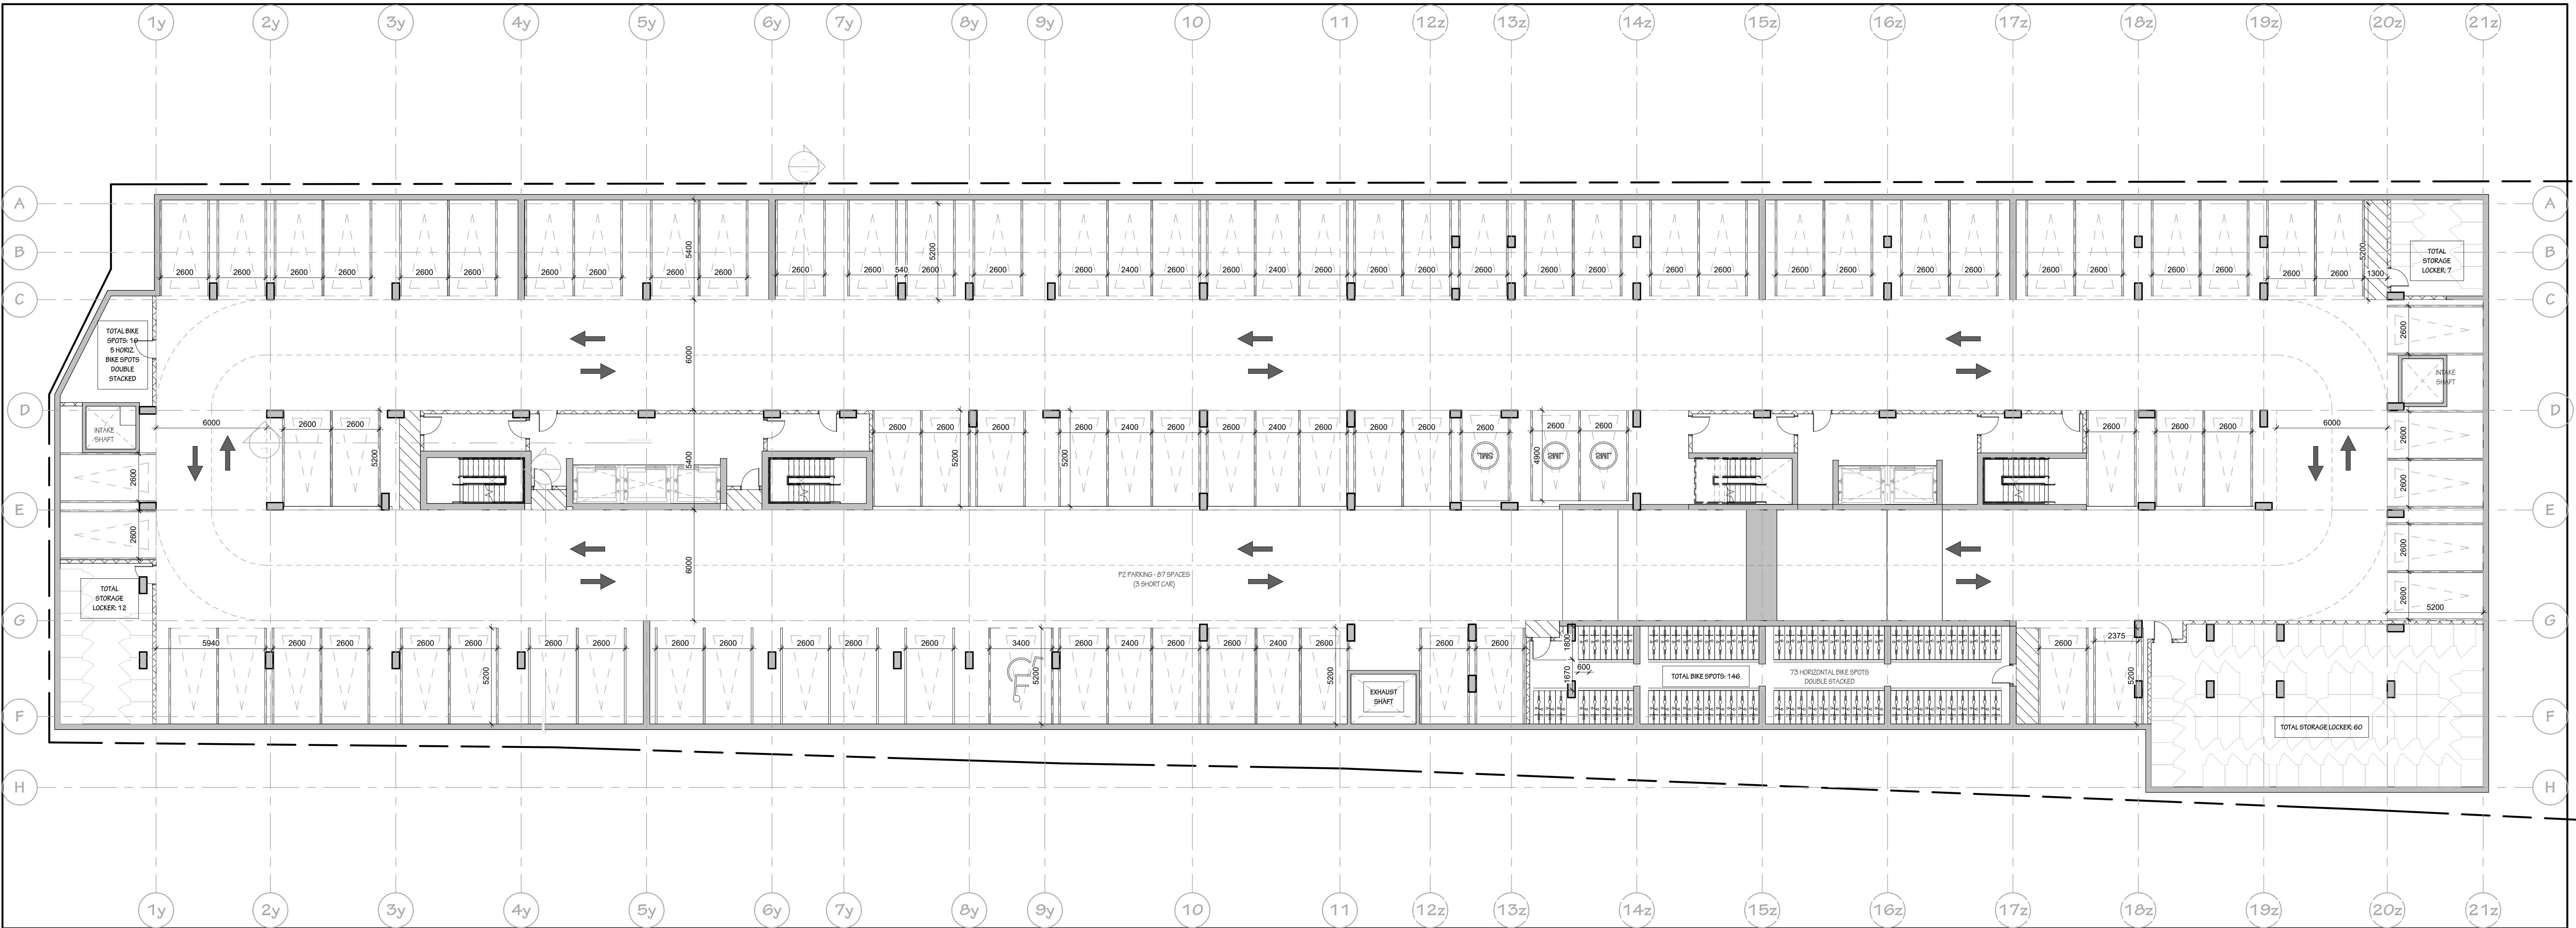

2 00.3-PARKING LEVEL P2 - SPA
A2.01 SPA SCALE: 1:150

B 250518 REISSUED FOR BPC
A 240910 ISSUED FOR SITE PLAN

IT IS THE RESPONSIBILITY OF THE APPROPRIATE CONTRACTOR TO CHECK AND VERIFY ALL DIMENSIONS ON SITE AND REPORT ALL ERRORS AND/OR OMISSIONS TO THE ARCHITECT.

ALL CONTRACTORS MUST COMPLY WITH ALL PERTINENT CODES AND BY-LAWS.

DO NOT SCALE DRAWINGS.

THIS DRAWING MAY NOT BE USED FOR CONSTRUCTION UNTIL SIGNED.

COPYRIGHT RESERVED.

Hobin Architecture Incorporated
63 Pamela Street
Ottawa, Ontario
Canada K1S 3K7
T: 613-238-7200
F: 613-235-2005
E: mail@hobinarc.com
hobinarc.com

HOBIN
ARCHITECTURE

PROJECT
22 PICKERING
Lot A (WEST) - 7000 Baneremount Ave, Ottawa, ON
Lot B (EAST) - 7200 Baneremount Ave, Ottawa, ON

DRAWING TITLE
FLOOR PLAN - LEVEL P3/P2 - PARKING



DRAWN
Author
DATE
240207
SCALE
1:150

PROJECT
2222
DRAWING NO.
A2.01
SPR

REVISION NO. 0

ONTARIO ASSOCIATION OF ARCHITECTS
HOBIN ARCHITECTURE
3049

#158065

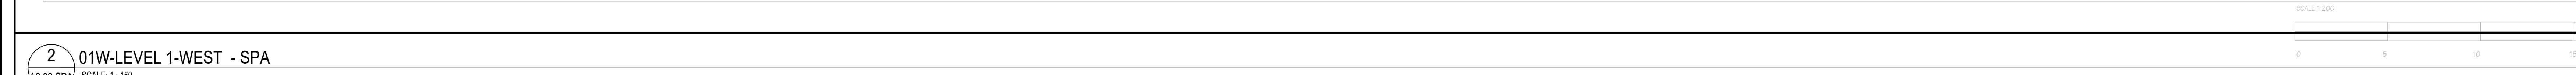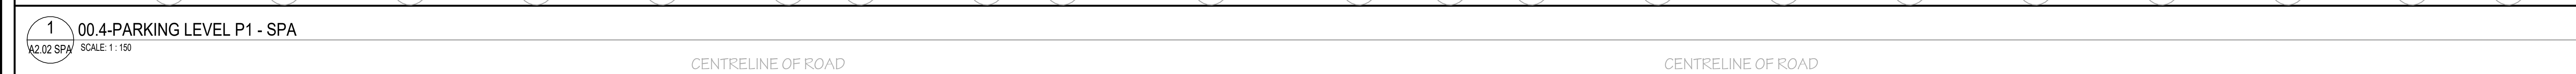

**Hobin Architecture
Incorporated**


63 Pamela Street
Ottawa, Ontario
Canada K1S 3K7


T: 613-238-7200
F: 613-235-2005
E: mail@hobinarc.com

hobinarc.com



HOBIN
ARCHITECTURE

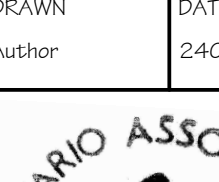DRAWN Author	DATE 240207	SCALE 1:150
		PROJECT 2222
		DRAWING NO. A2.02 SPA
		REVISION NO. 0

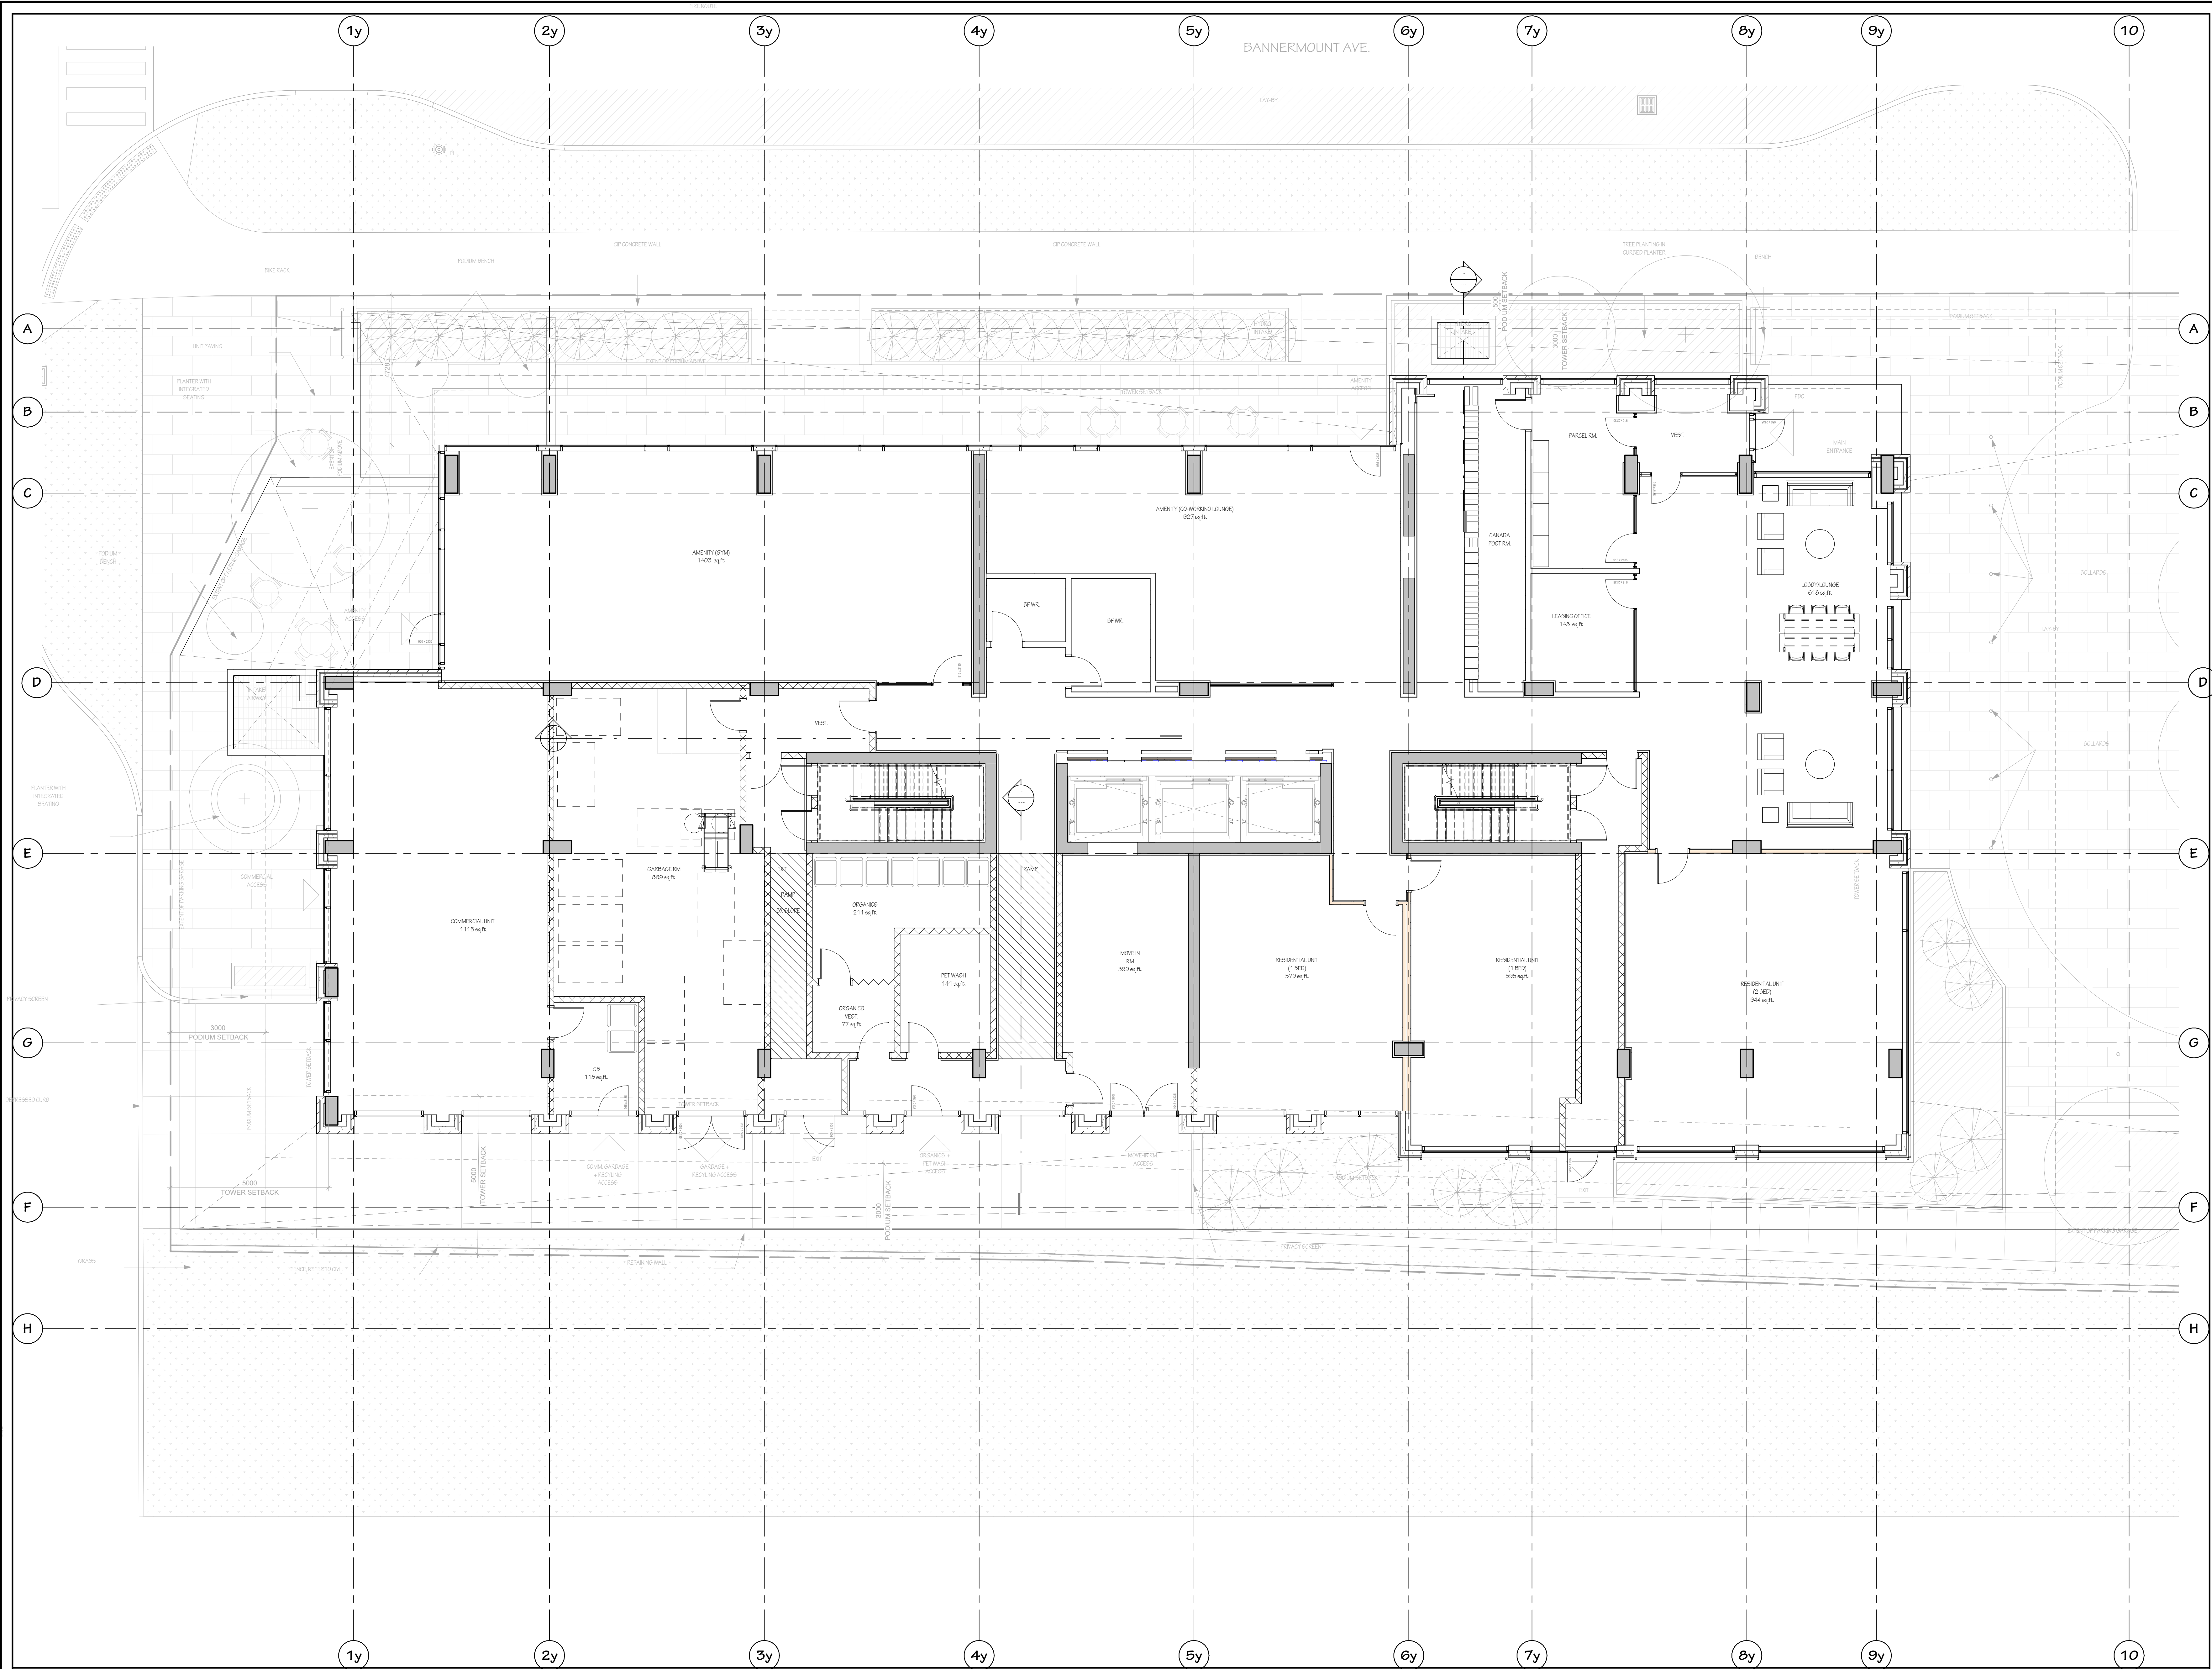

1 01-LEVEL 1 - WEST - SPA
A2.03 SPA SCALE: 1:75

NOT FOR CONSTRUCTION

IT IS THE RESPONSIBILITY OF THE APPROPRIATE CONTRACTOR TO CHECK AND VERIFY ALL DIMENSIONS ON SITE AND REPORT ALL ERRORS AND/OR OMISSIONS TO THE ARCHITECT.
ALL CONTRACTORS MUST COMPLY WITH ALL PERTINENT CODES AND BY-LAWS.
DO NOT SCALE DRAWINGS.
THIS DRAWING MAY NOT BE USED FOR CONSTRUCTION UNTIL SIGNED.
COPYRIGHT RESERVED.

Hobin Architecture
Incorporated
63 Pamela Street
Ottawa, Ontario
Canada K1S 3K7
T: 613-238-7200
F: 613-235-2005
E: mail@hobinarc.com
hobinarc.com

HOBIN
ARCHITECTURE

PROJECT
22 PICKERING
Lot A (WEST) - 700 Bannermount Ave. Ottawa, ON
Lot B (EAST) - 720 Bannermount Ave. Ottawa, ON
DRAWING TITLE
FLOOR PLAN - WEST - LEVEL 1
DRAWN
Author
DATE
240207
SCALE
1:75
PROJECT
2222
DRAWING NO.
A2.03
SPA
REVISION NO. 0
#18865

NOT FOR CONSTRUCTION

IT IS THE RESPONSIBILITY OF THE APPROPRIATE CONTRACTOR TO CHECK AND VERIFY ALL DIMENSIONS ON SITE AND REPORT ALL ERRORS AND/OR OMISSIONS TO THE ARCHITECT.

ALL CONTRACTORS MUST COMPLY WITH ALL PERTINENT CODES AND BY-LAWS.

DO NOT SCALE DRAWINGS.

THIS DRAWING MAY NOT BE USED FOR CONSTRUCTION UNTIL SIGNED.

COPYRIGHT RESERVED.

Hobin Architecture Incorporated
63 Pamela Street
Ottawa, Ontario
Canada K1S 3K7
T: 613-238-7200
F: 613-235-2005
E: info@hobinarc.com
hobinarc.com

HOBIN
ARCHITECTURE


PROJECT
22 PICKERING
Lot A (WEST) - 700 Bannermount Ave, Ottawa, ON
Lot B (EAST) - 720 Bannermount Ave, Ottawa, ON


DRAWING TITLE
FLOOR PLAN - WEST - LEVEL 2

DRAWN Author	DATE 240207	SCALE 1:75
PROJECT 2222		DRAWING NO. A2.04
REVISION NO. 0		SPR

ONTARIO ASSOCIATION OF ARCHITECTS
HOBIN ARCHITECTURE
3049

A2.04 SPA
FLOOR PLAN - WEST - LEVEL 2
#188685

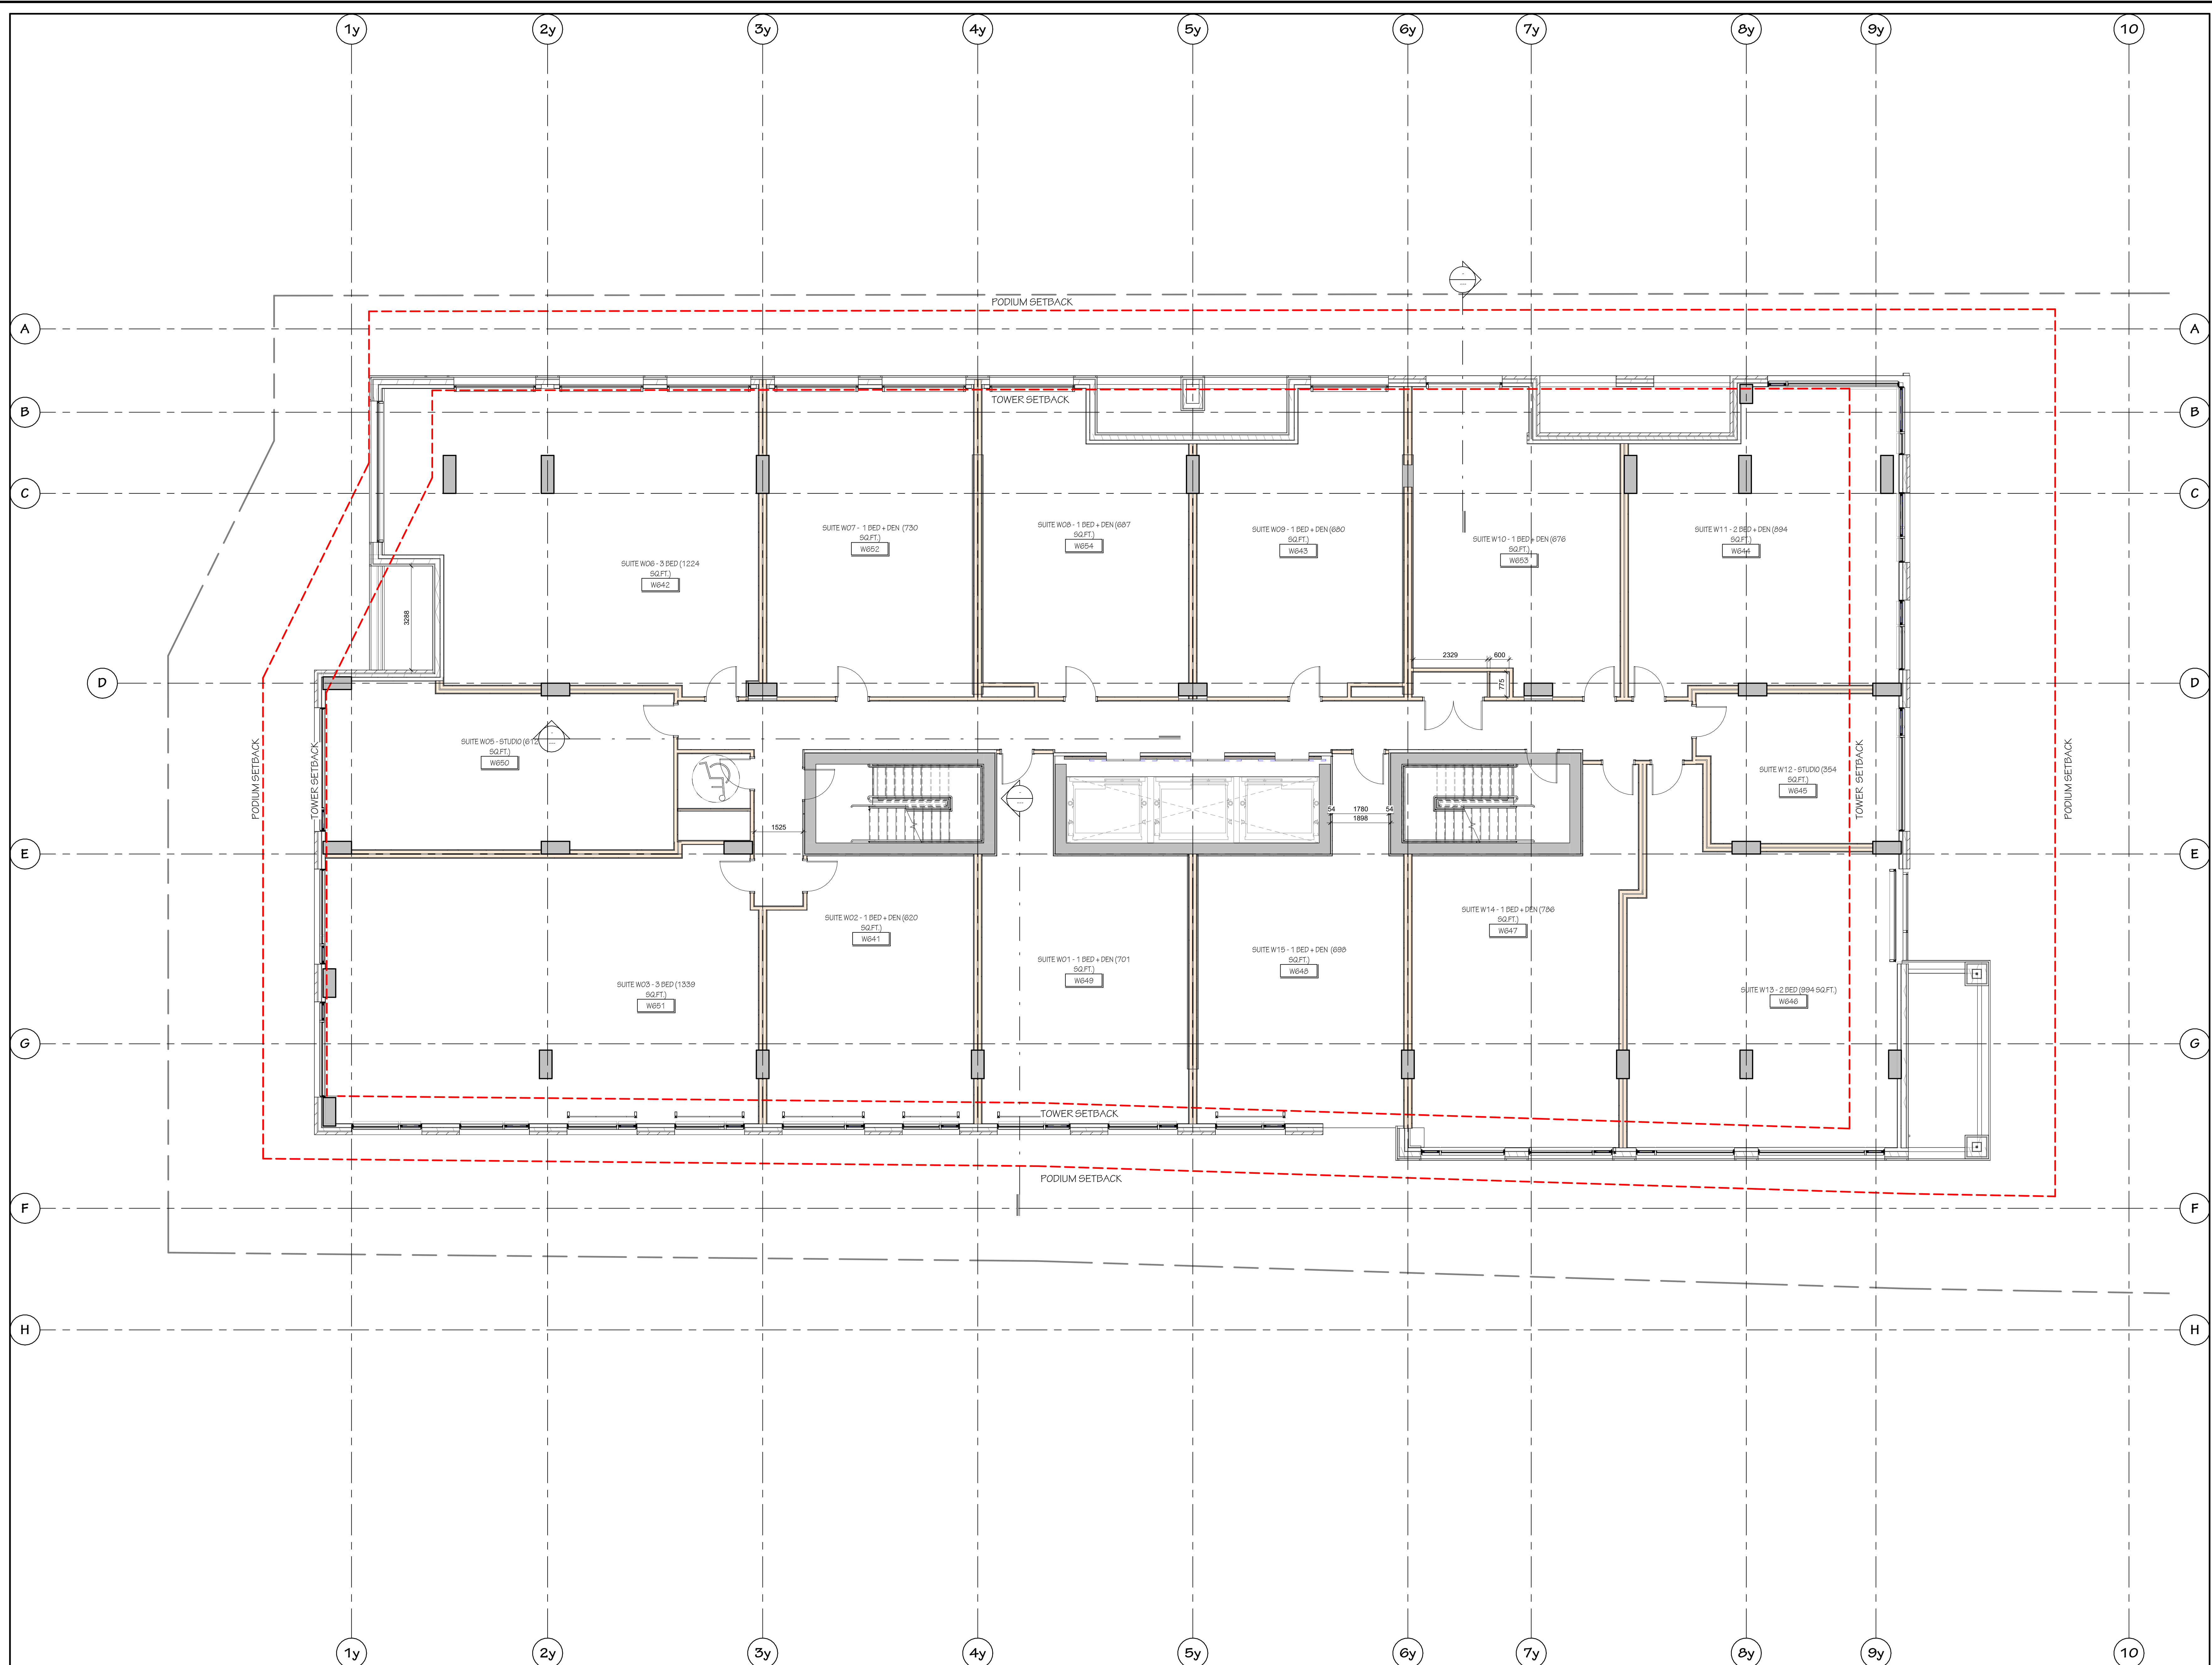

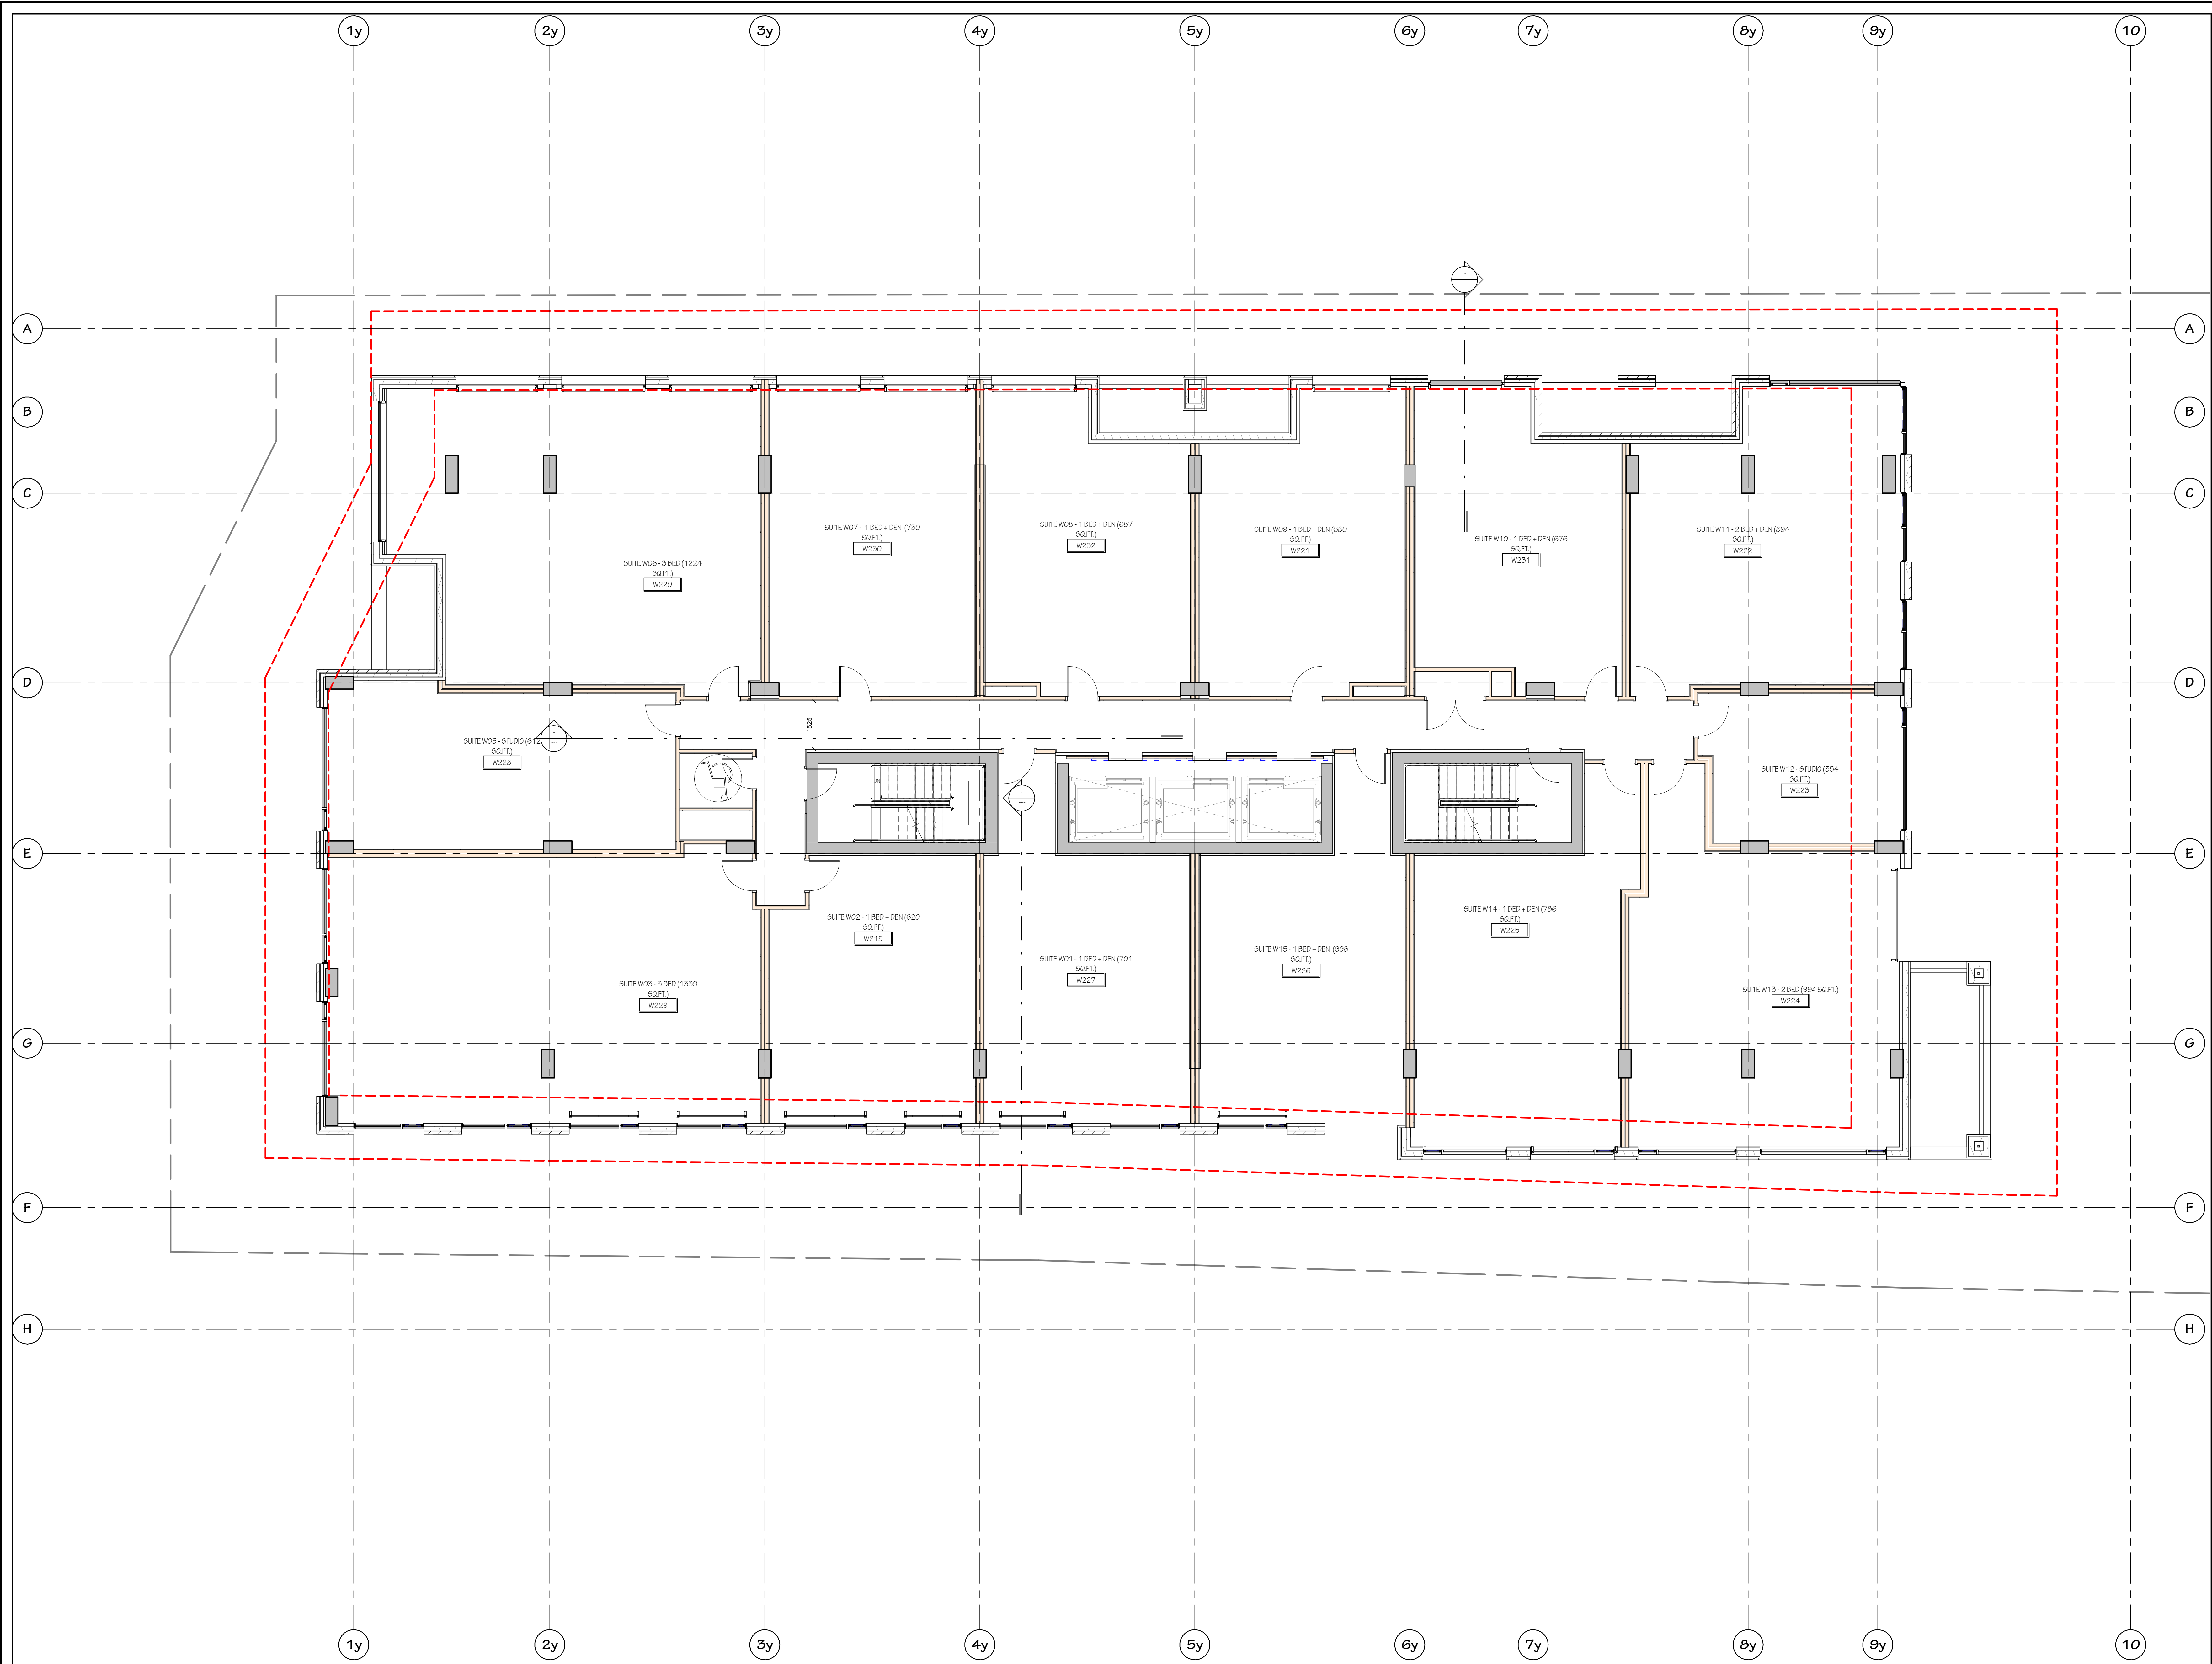

1 03W-WEST-LEVEL 3-4 SPA
A2.05 SPA SCALE: 1:75

NOT FOR CONSTRUCTION

IT IS THE RESPONSIBILITY OF THE APPROPRIATE CONTRACTOR TO CHECK AND VERIFY ALL DIMENSIONS ON SITE AND REPORT ALL ERRORS AND/OR OMISSIONS TO THE ARCHITECT.
ALL CONTRACTORS MUST COMPLY WITH ALL PERTINENT CODES AND BY-LAWS.
DO NOT SCALE DRAWINGS.
THIS DRAWING MAY NOT BE USED FOR CONSTRUCTION UNTIL SIGNED.
COPYRIGHT RESERVED.

Hobin Architecture Incorporated
63 Pamela Street
Ottawa, Ontario
Canada K1S 3K7
T: 613-238-7200
F: 613-235-2005
E: mail@hobinarc.com
hobinarc.com

HOBIN
ARCHITECTURE

PROJECT
22 PICKERING
Lot A (WEST) - 700 Bannermount Ave, Ottawa, ON
Lot B (EAST) - 720 Bannermount Ave, Ottawa, ON

DRAWING TITLE
FLOOR PLAN - WEST - LEVELS
3-4

DRAWN	DATE	SCALE
Author	240207	1:75

PROJECT	DRAWING NO.
2222	A2.05 SPA

ONTARIO ASSOCIATION
OF ARCHITECTS
ART. 1, HOBIN
LICENSE
3049

REVISION NO. 0
#188685

NOT FOR CONSTRUCTION

B	250515	REISSUED FOR BPC
A	240910	ISSUED FOR SITE PLAN

IT IS THE RESPONSIBILITY OF THE APPROPRIATE CONTRACTOR TO CHECK AND VERIFY ALL DIMENSIONS ON SITE AND REPORT ALL ERRORS AND/OR OMISSIONS TO THE ARCHITECT.

ALL CONTRACTORS MUST COMPLY WITH ALL PERTINENT CODES AND BY-LAWS.

DO NOT SCALE DRAWINGS.

THIS DRAWING MAY NOT BE USED FOR CONSTRUCTION UNTIL SIGNED.

COPYRIGHT RESERVED.

Hobin Architecture Incorporated
63 Pamela Street
Ottawa, Ontario
Canada K1S 3K7
T: 613-238-7200
F: 613-235-2005
E: mail@hobinarc.com
hobinarc.com

HOBIN
ARCHITECTURE

PROJECT
22 PICKERING

Lot A (WEST) - 700 Bannermount Ave, Ottawa, ON
Lot B (EAST) - 720 Bannermount Ave, Ottawa, ON

DRAWING TITLE
FLOOR PLAN - WEST - LEVEL 5
(ENVELOPE A)

DRAWN	DATE	SCALE
Author	240207	1:75


PROJECT	2222
---------	------

DRAWING NO.	A2.06
-------------	-------

REVISION NO.	SPA
--------------	-----

REVISION NO.	B
--------------	---

A2.06 SPA-R3-FLOOR PLAN - WEST - LEVEL 5 (ENVELOPE A)

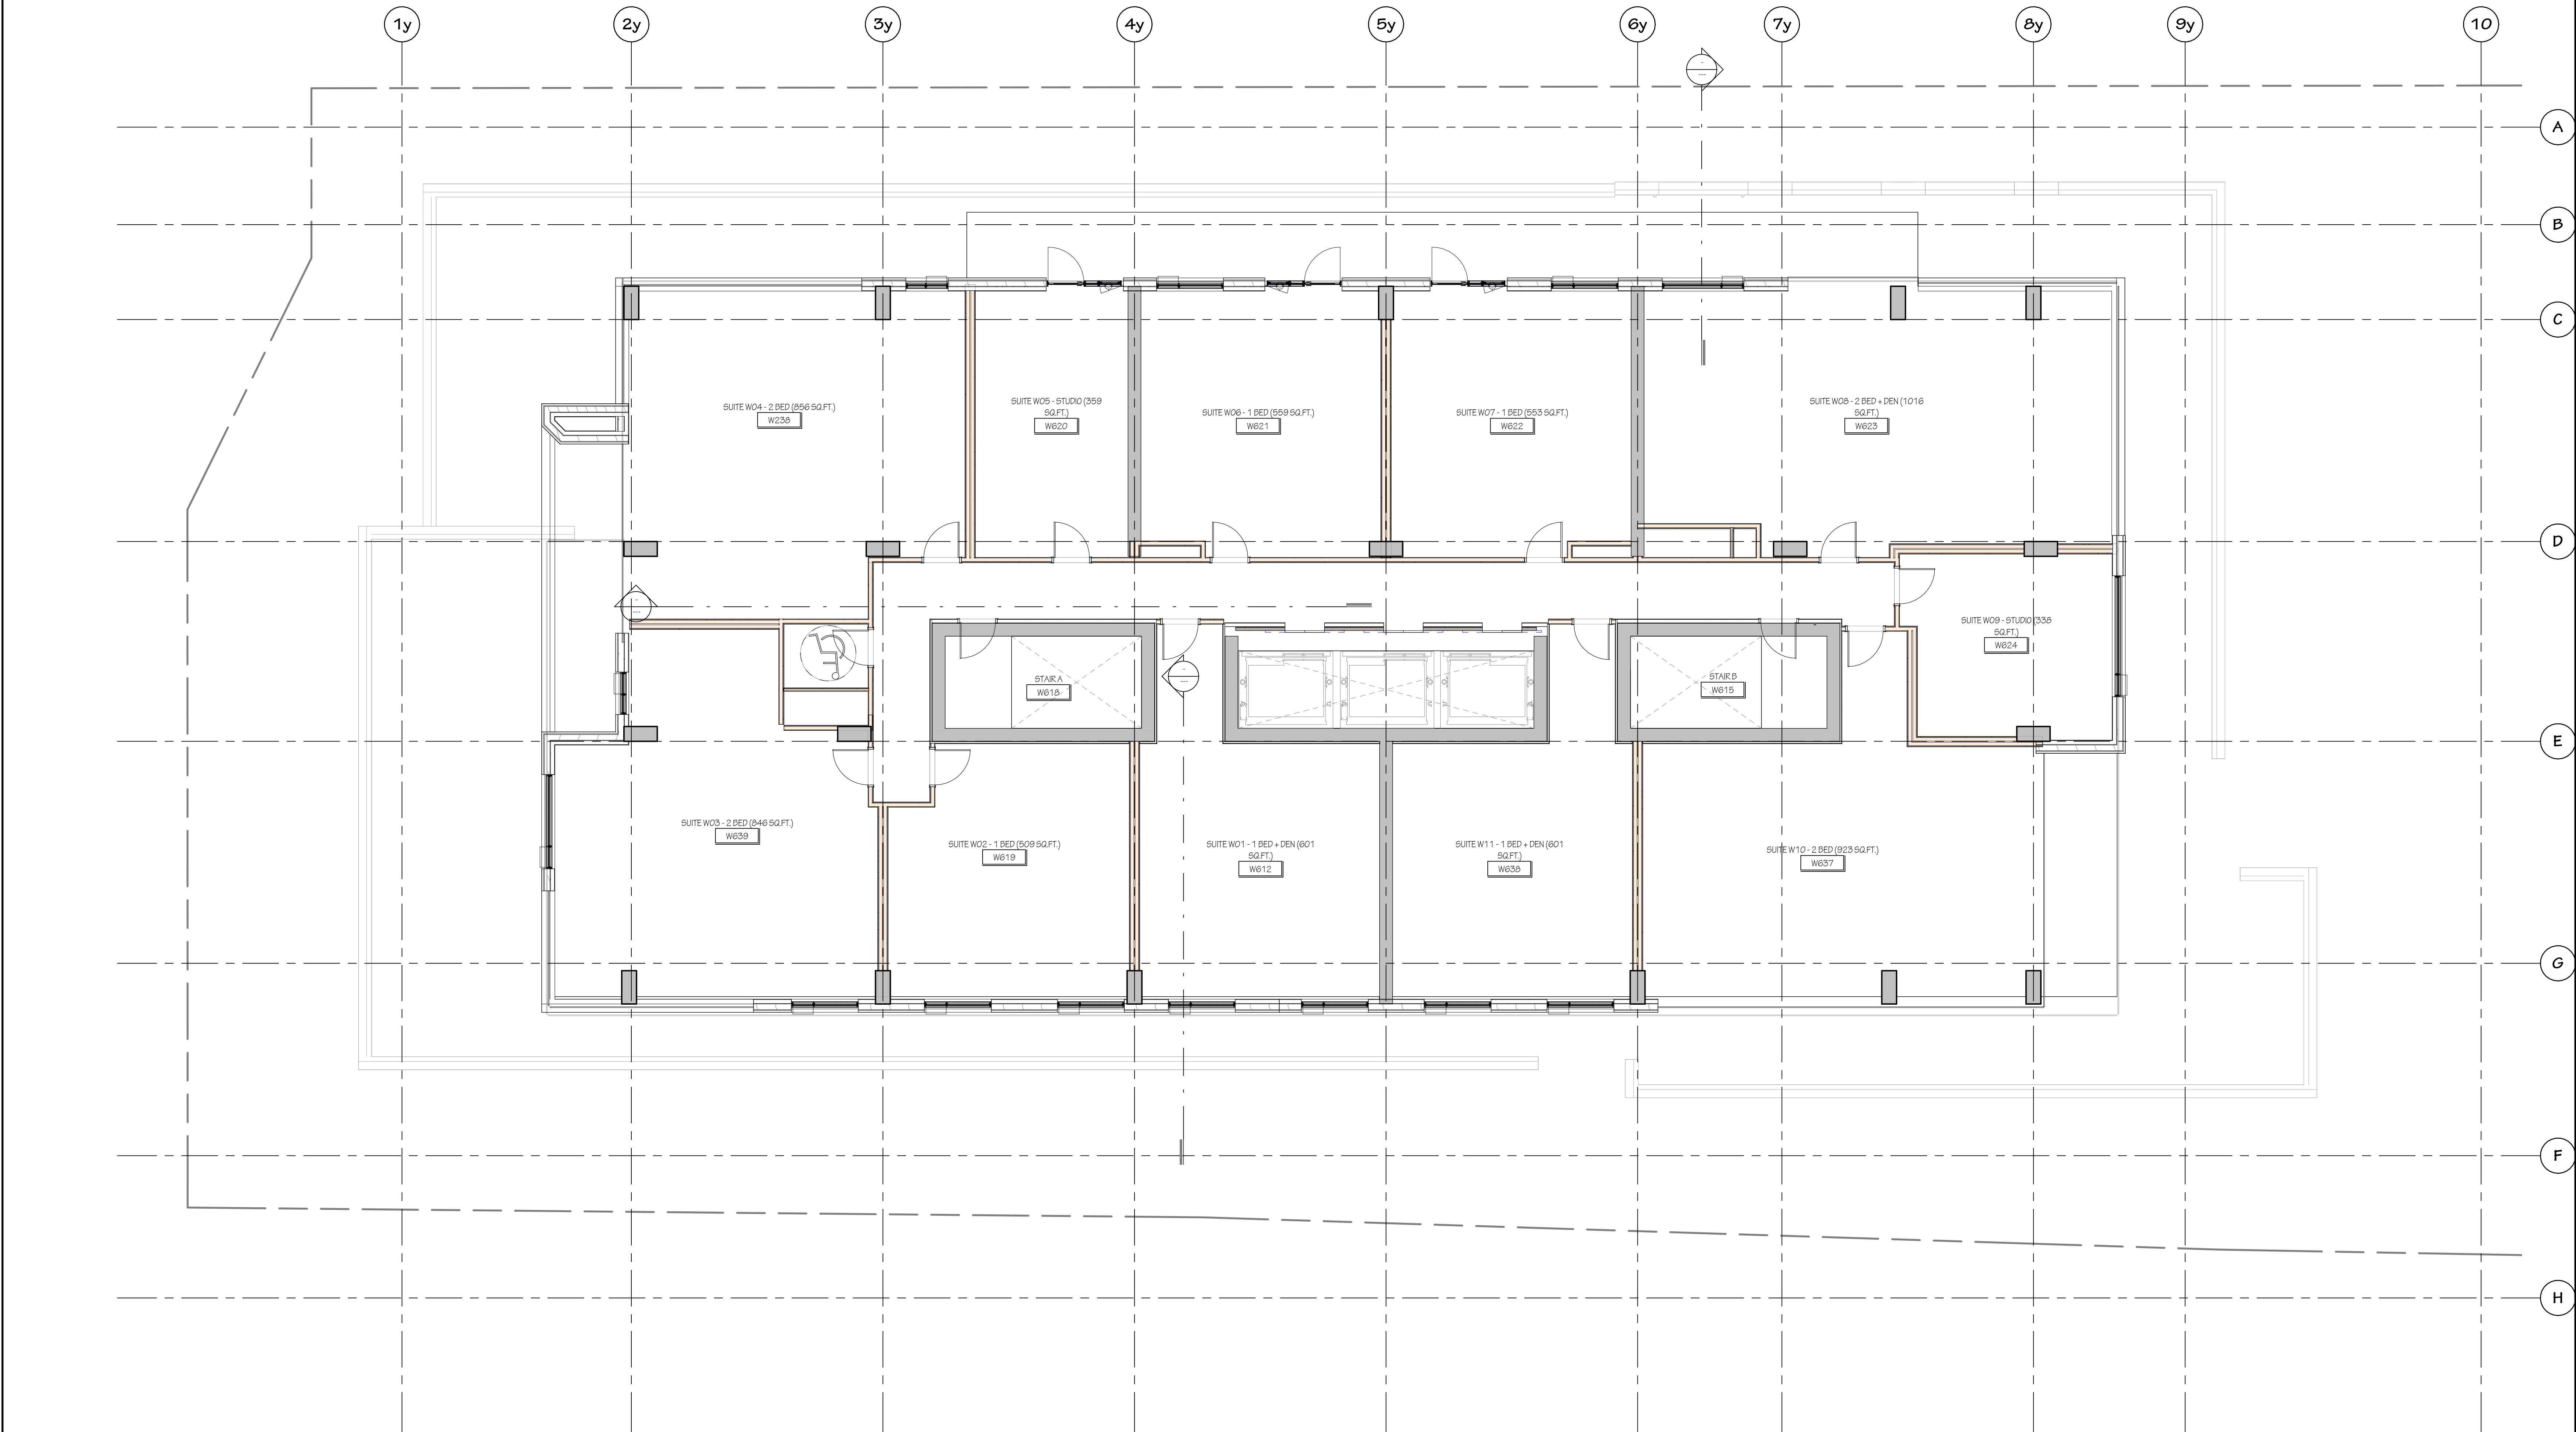

NOT FOR CONSTRUCTION

B	250515	REISSUED FOR SPC
A	240510	ISSUED FOR SITE PLAN
no.	date	revision

IT IS THE RESPONSIBILITY OF THE APPROPRIATE CONTRACTOR TO CHECK AND VERIFY ALL DIMENSIONS ON SITE AND REPORT ALL ERRORS AND/OR OMISSIONS TO THE ARCHITECT.

ALL CONTRACTORS MUST COMPLY WITH ALL PERTINENT CODES AND BY-LAWS.

DO NOT SCALE DRAWINGS.

THIS DRAWING MAY NOT BE USED FOR CONSTRUCTION UNTIL SIGNED.

COPYRIGHT RESERVED.

Hobin Architecture Incorporated
63 Pamela Street
Ottawa, Ontario
Canada K1S 3K7
T: 613-238-7200
F: 613-235-2005
E: mail@hobinarc.com
hobinarc.com

HOBIN
ARCHITECTURE

PROJECT
22 PICKERING

Lot A (WEST) - 700 Bannermount Ave, Ottawa, ON
Lot B (EAST) - 720 Bannermount Ave, Ottawa, ON


DRAWING TITLE
FLOOR PLAN - WEST - LEVELS
6-28 (ENVELOPE A)

DRAWN	DATE	SCALE
Author	240207	1:75

PROJECT	2222
DRAWING NO.	A2.07

ONTARIO ASSOCIATION
OF ARCHITECTS
HOBIN ARCHITECTURE
3049

A2.07
SPA
REVISION NO. 0

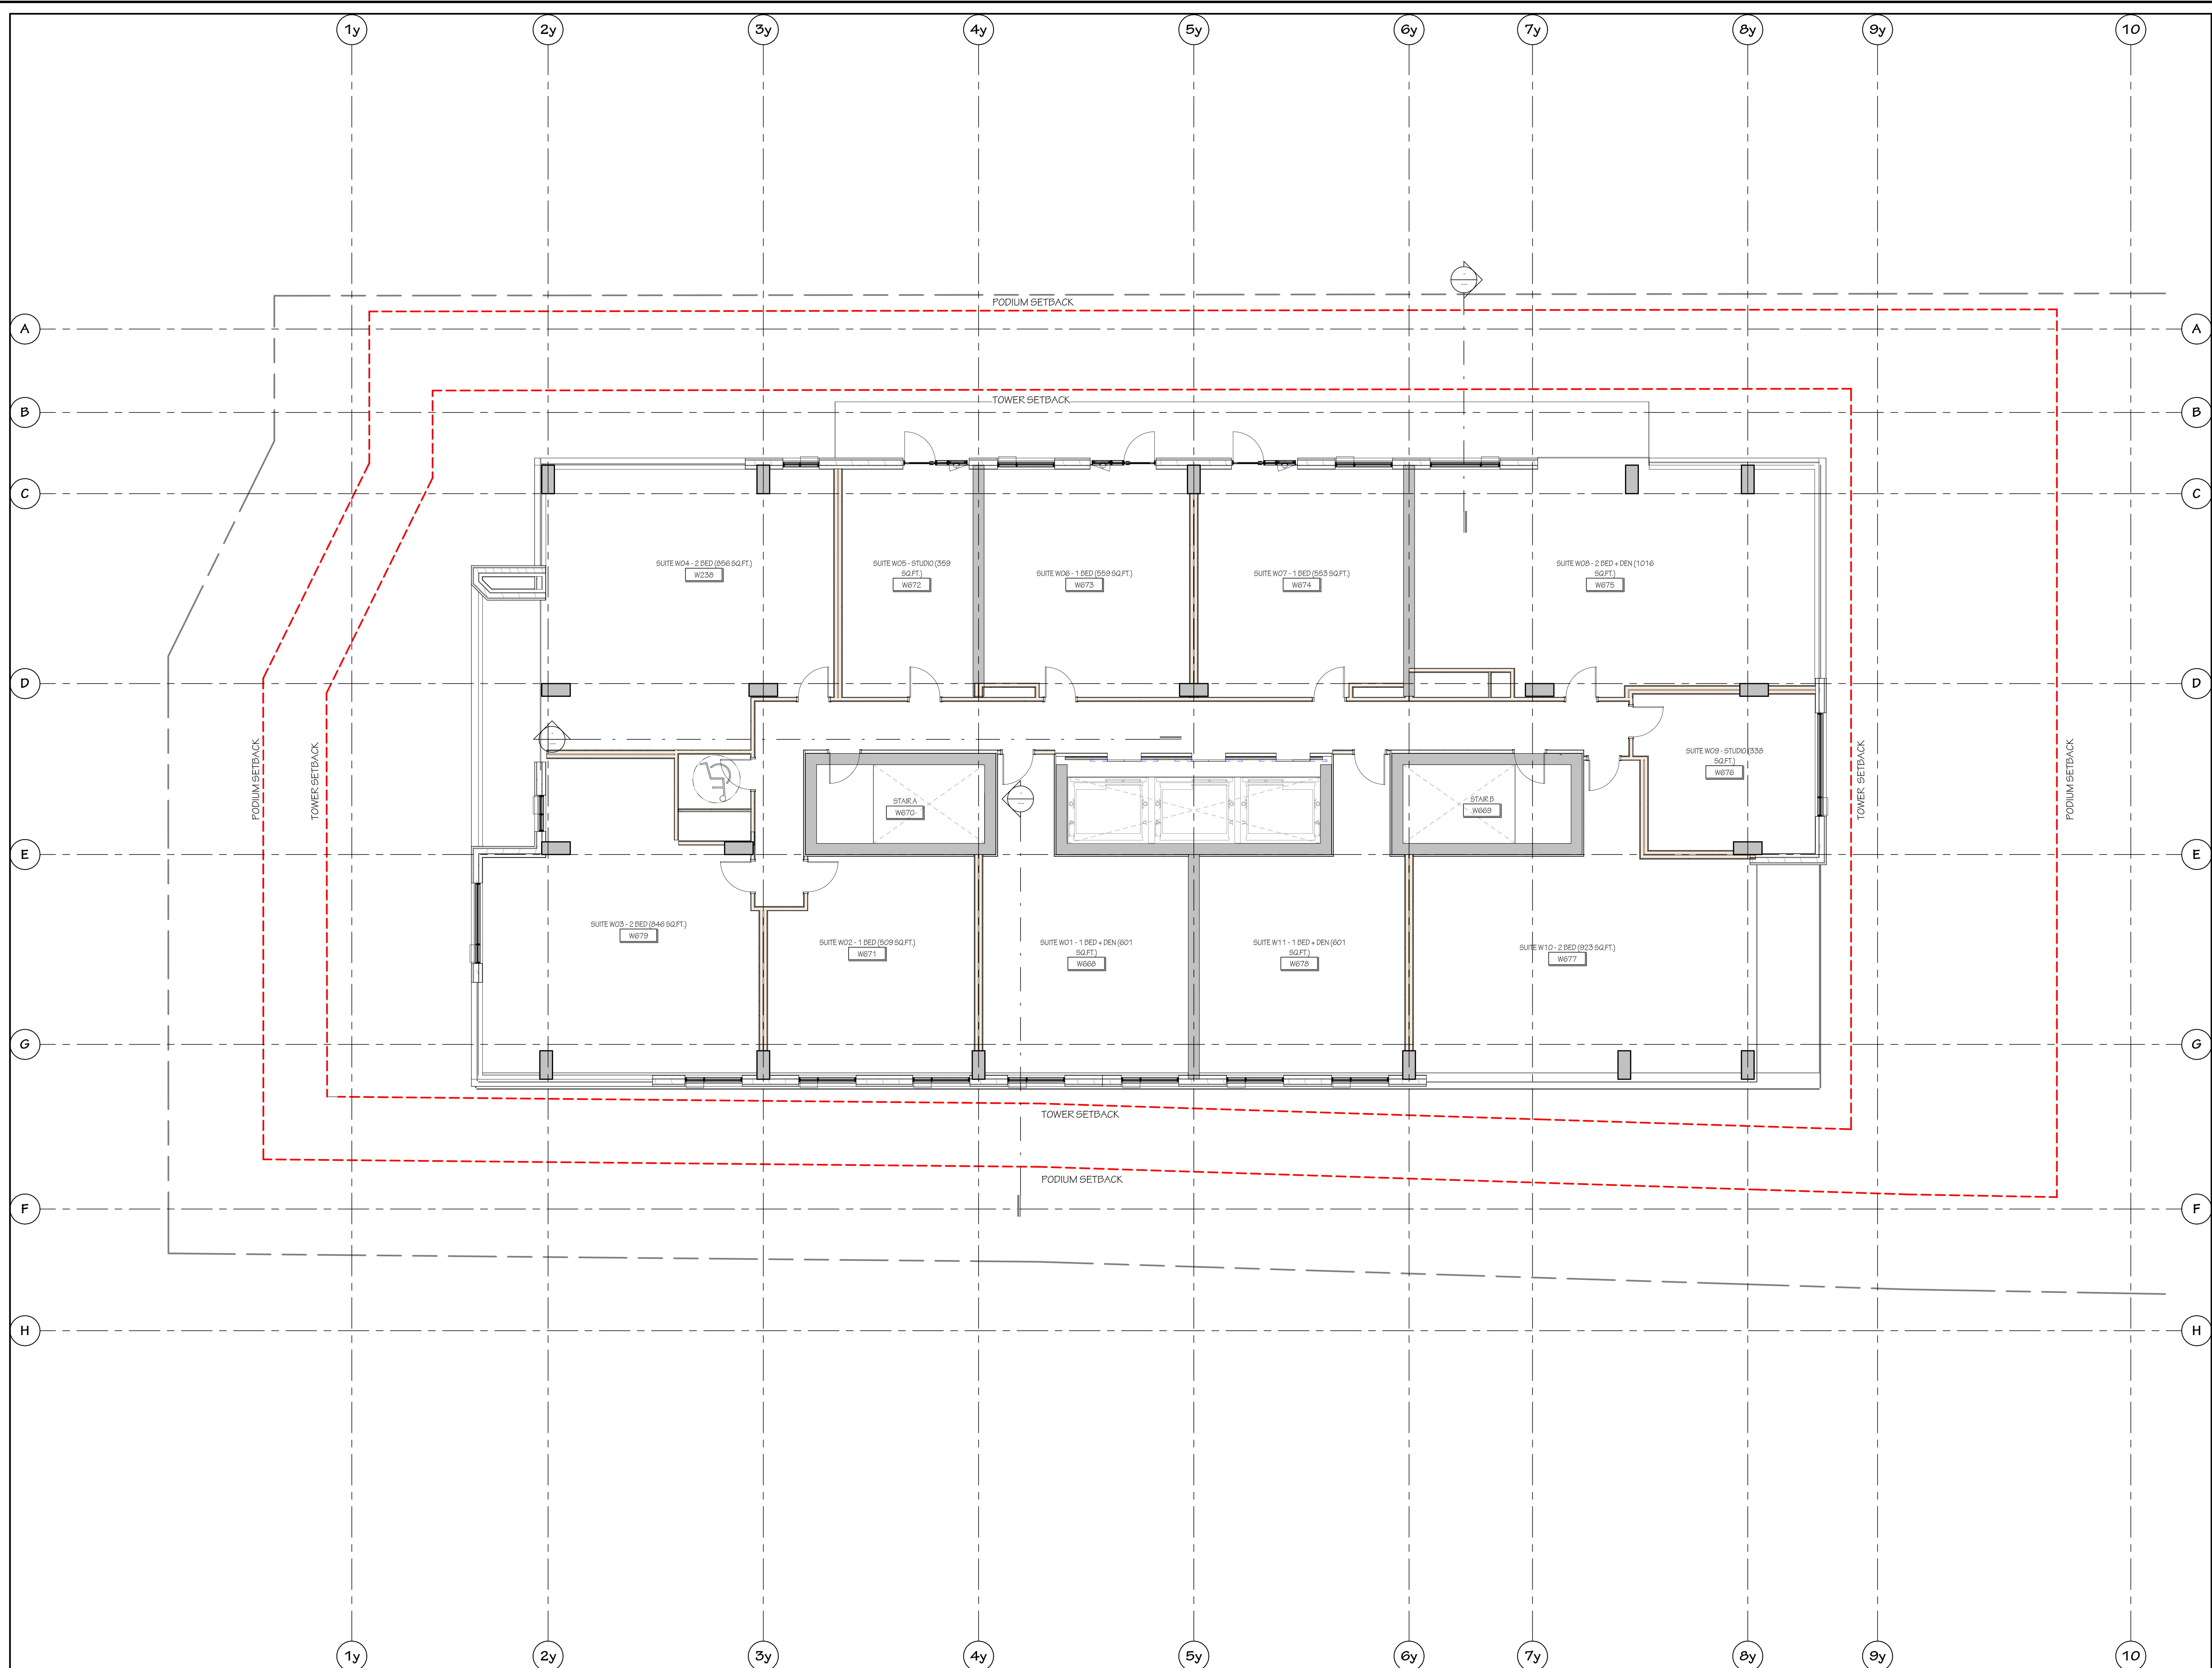

NOT FOR CONSTRUCTION

250515	REISSUED FOR SPC				
240910	ISSUED FOR SITE PLAN				
no.	date	rev	date	rev	date

IT IS THE RESPONSIBILITY OF THE APPROPRIATE CONTRACTOR TO CHECK AND VERIFY ALL DIMENSIONS ON SITE AND REPORT ALL ERRORS AND/OR OMISSIONS TO THE ARCHITECT.

ALL CONTRACTORS MUST COMPLY WITH ALL PERTINENT CODES AND BY-LAWS.

DO NOT SCALE DRAWINGS.

THIS DRAWING MAY NOT BE USED FOR CONSTRUCTION UNTIL SIGNED.

COPYRIGHT RESERVED.

Hobin Architecture Incorporated
63 Pamela Street
Ottawa, Ontario
Canada K1S 3K7
T: 613-238-7200
F: 613-235-2005
E: mail@hobinarc.com
hobinarc.com

HOBIN
ARCHITECTURE

PROJECT
22 PICKERING

Lot A (WEST) - 7000 Bannermount Ave, Ottawa, ON
Lot B (EAST) - 7220 Bannermount Ave, Ottawa, ON

DRAWING TITLE
FLOOR PLAN - WEST - LEVELS
29 (MECH. PENTHOUSE)


DRAWN	DATE	SCALE
Author	240207	1:75

PROJECT	2222
DRAWING NO.	A2.08

REVISION NO.	B
--------------	---

1
A2.08 SPA
SCALE: 1:75

A2.08 SPA-R3-FLOOR PLAN - WEST - LEVELS 29 (MECH. PENTHOUSE)

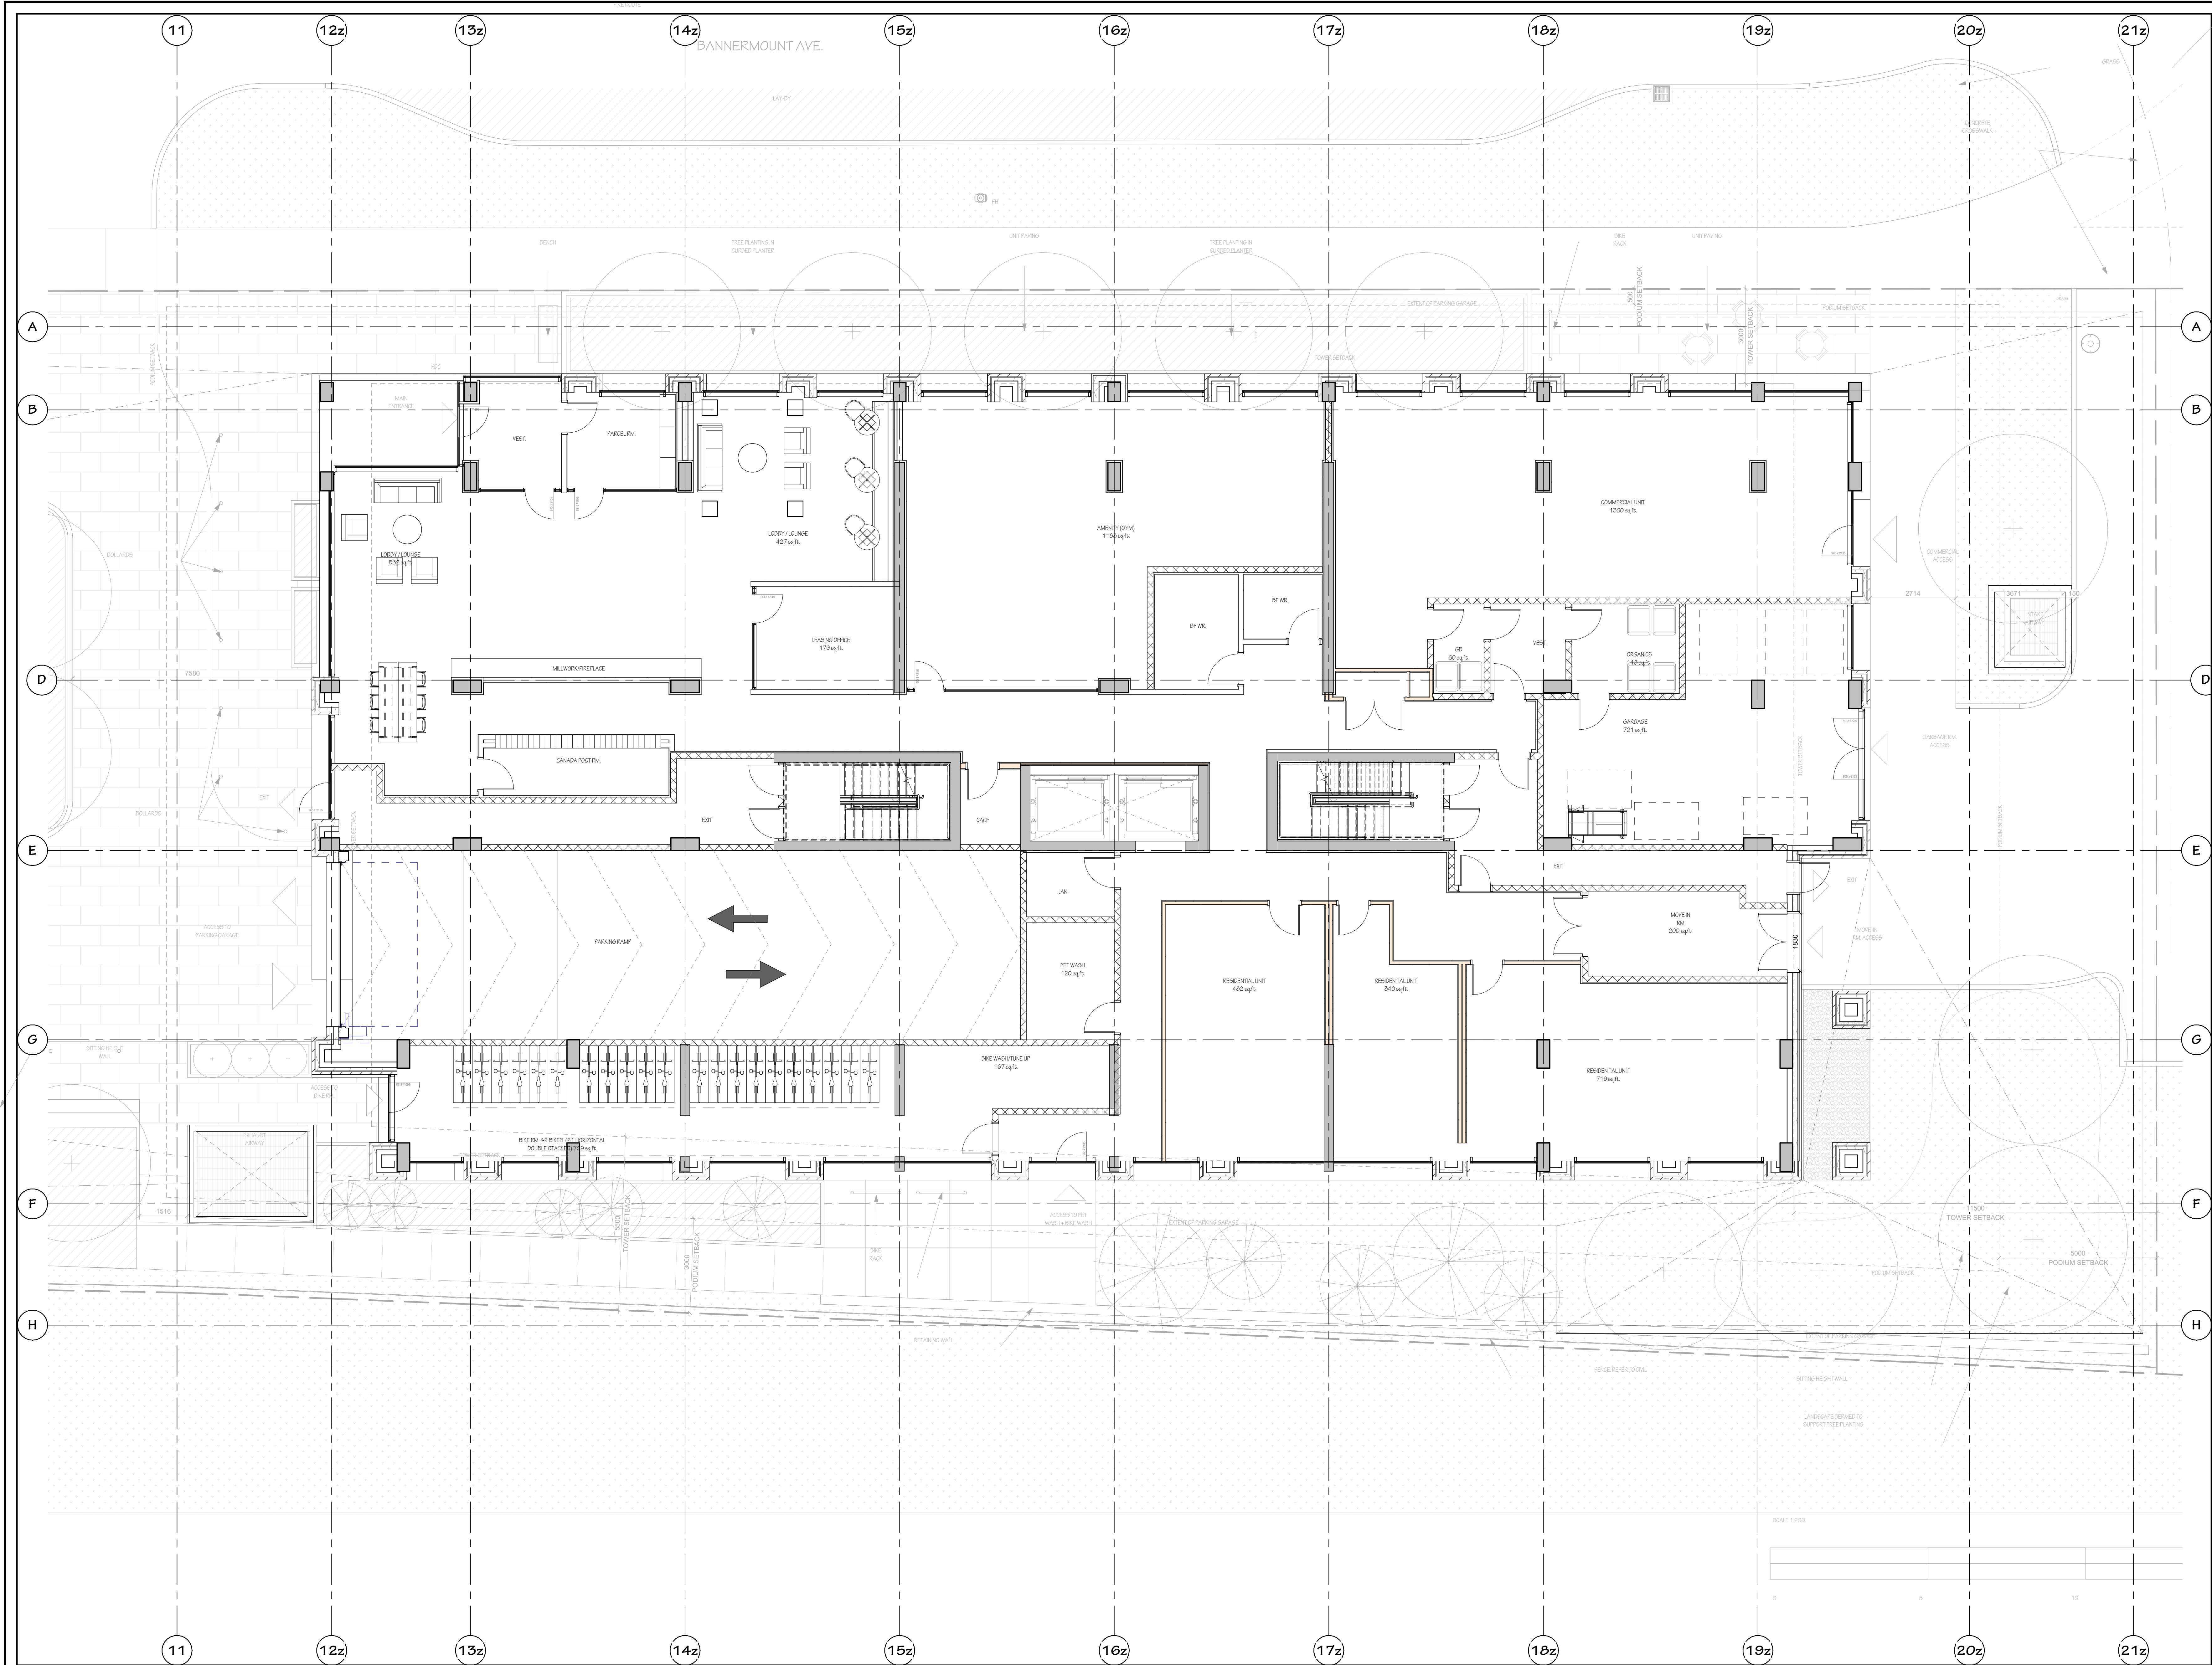



COLONNADE
BRIDGEPORT

NOT FOR CONSTRUCTION

250515	REISSUED FOR BPC	
240910	ISSUED FOR SITE PLAN	
rev	date	revision

IT IS THE RESPONSIBILITY OF THE APPROPRIATE CONTRACTOR TO CHECK AND VERIFY ALL DIMENSIONS ON SITE AND REPORT ALL ERRORS AND/OR OMISSIONS TO THE ARCHITECT.

ALL CONTRACTORS MUST COMPLY WITH ALL PERTINENT CODES AND BY-LAWS.

DO NOT SCALE DRAWINGS.

THIS DRAWING MAY NOT BE USED FOR CONSTRUCTION UNTIL SIGNED.

COPYRIGHT RESERVED.

Hobin Architecture Incorporated
63 Pamela Street
Ottawa, Ontario
Canada K1S 3K7
T: 613-238-7200
F: 613-235-2005
E: mail@hobinarc.com
hobinarc.com



HOBIN
ARCHITECTURE

PROJECT
22 PICKERING

Lot A (WEST) - 7000 Bannermount Ave. Ottawa, ON
Lot B (EAST) - 7200 Bannermount Ave. Ottawa, ON

DRAWING TITLE
FLOOR PLAN - EAST - LEVEL 1

DRAWN	DATE	SCALE
Author	240207	1:75

PROJECT	2222
DRAWING NO.	A2.09
REVISION NO.	SPA

ONTARIO ASSOCIATION OF ARCHITECTS
ARCHITECT
HOBIN ARCHITECTURE
3049

A2.09 SPA
REVISION NO. 0
#18065

NOT FOR CONSTRUCTION

REISSUED FOR BPC
ISSUED FOR SITE PLAN

IT IS THE RESPONSIBILITY OF THE APPROPRIATE CONTRACTOR TO CHECK AND VERIFY ALL DIMENSIONS ON SITE AND REPORT ALL ERRORS AND/OR OMISSIONS TO THE ARCHITECT.

ALL CONTRACTORS MUST COMPLY WITH ALL PERTINENT CODES AND BY-LAWS.

DO NOT SCALE DRAWINGS.

THIS DRAWING MAY NOT BE USED FOR CONSTRUCTION UNTIL SIGNED.

COPYRIGHT RESERVED.

Hobin Architecture Incorporated
63 Pamela Street
Ottawa, Ontario
Canada K1S 3K7
T: 613-238-7200
F: 613-235-2005
E: mail@hobinarc.com
hobinarc.com

HOBIN
ARCHITECTURE


PROJECT
22 PICKERING

Lot A (WEST) - 7000 Bannermount Ave, Ottawa, ON
Lot B (EAST) - 7200 Bannermount Ave, Ottawa, ON

DRAWING TITLE
FLOOR PLAN - EAST - LEVELS 2-4


DRAWN Author	DATE 240207	SCALE 1:75
PROJECT 2222		DRAWING NO. A2.10
ONTARIO ASSOCIATION OF ARCHITECTS LICENCE 3049		REVISION NO. 0

A2.10 SPA
#158065

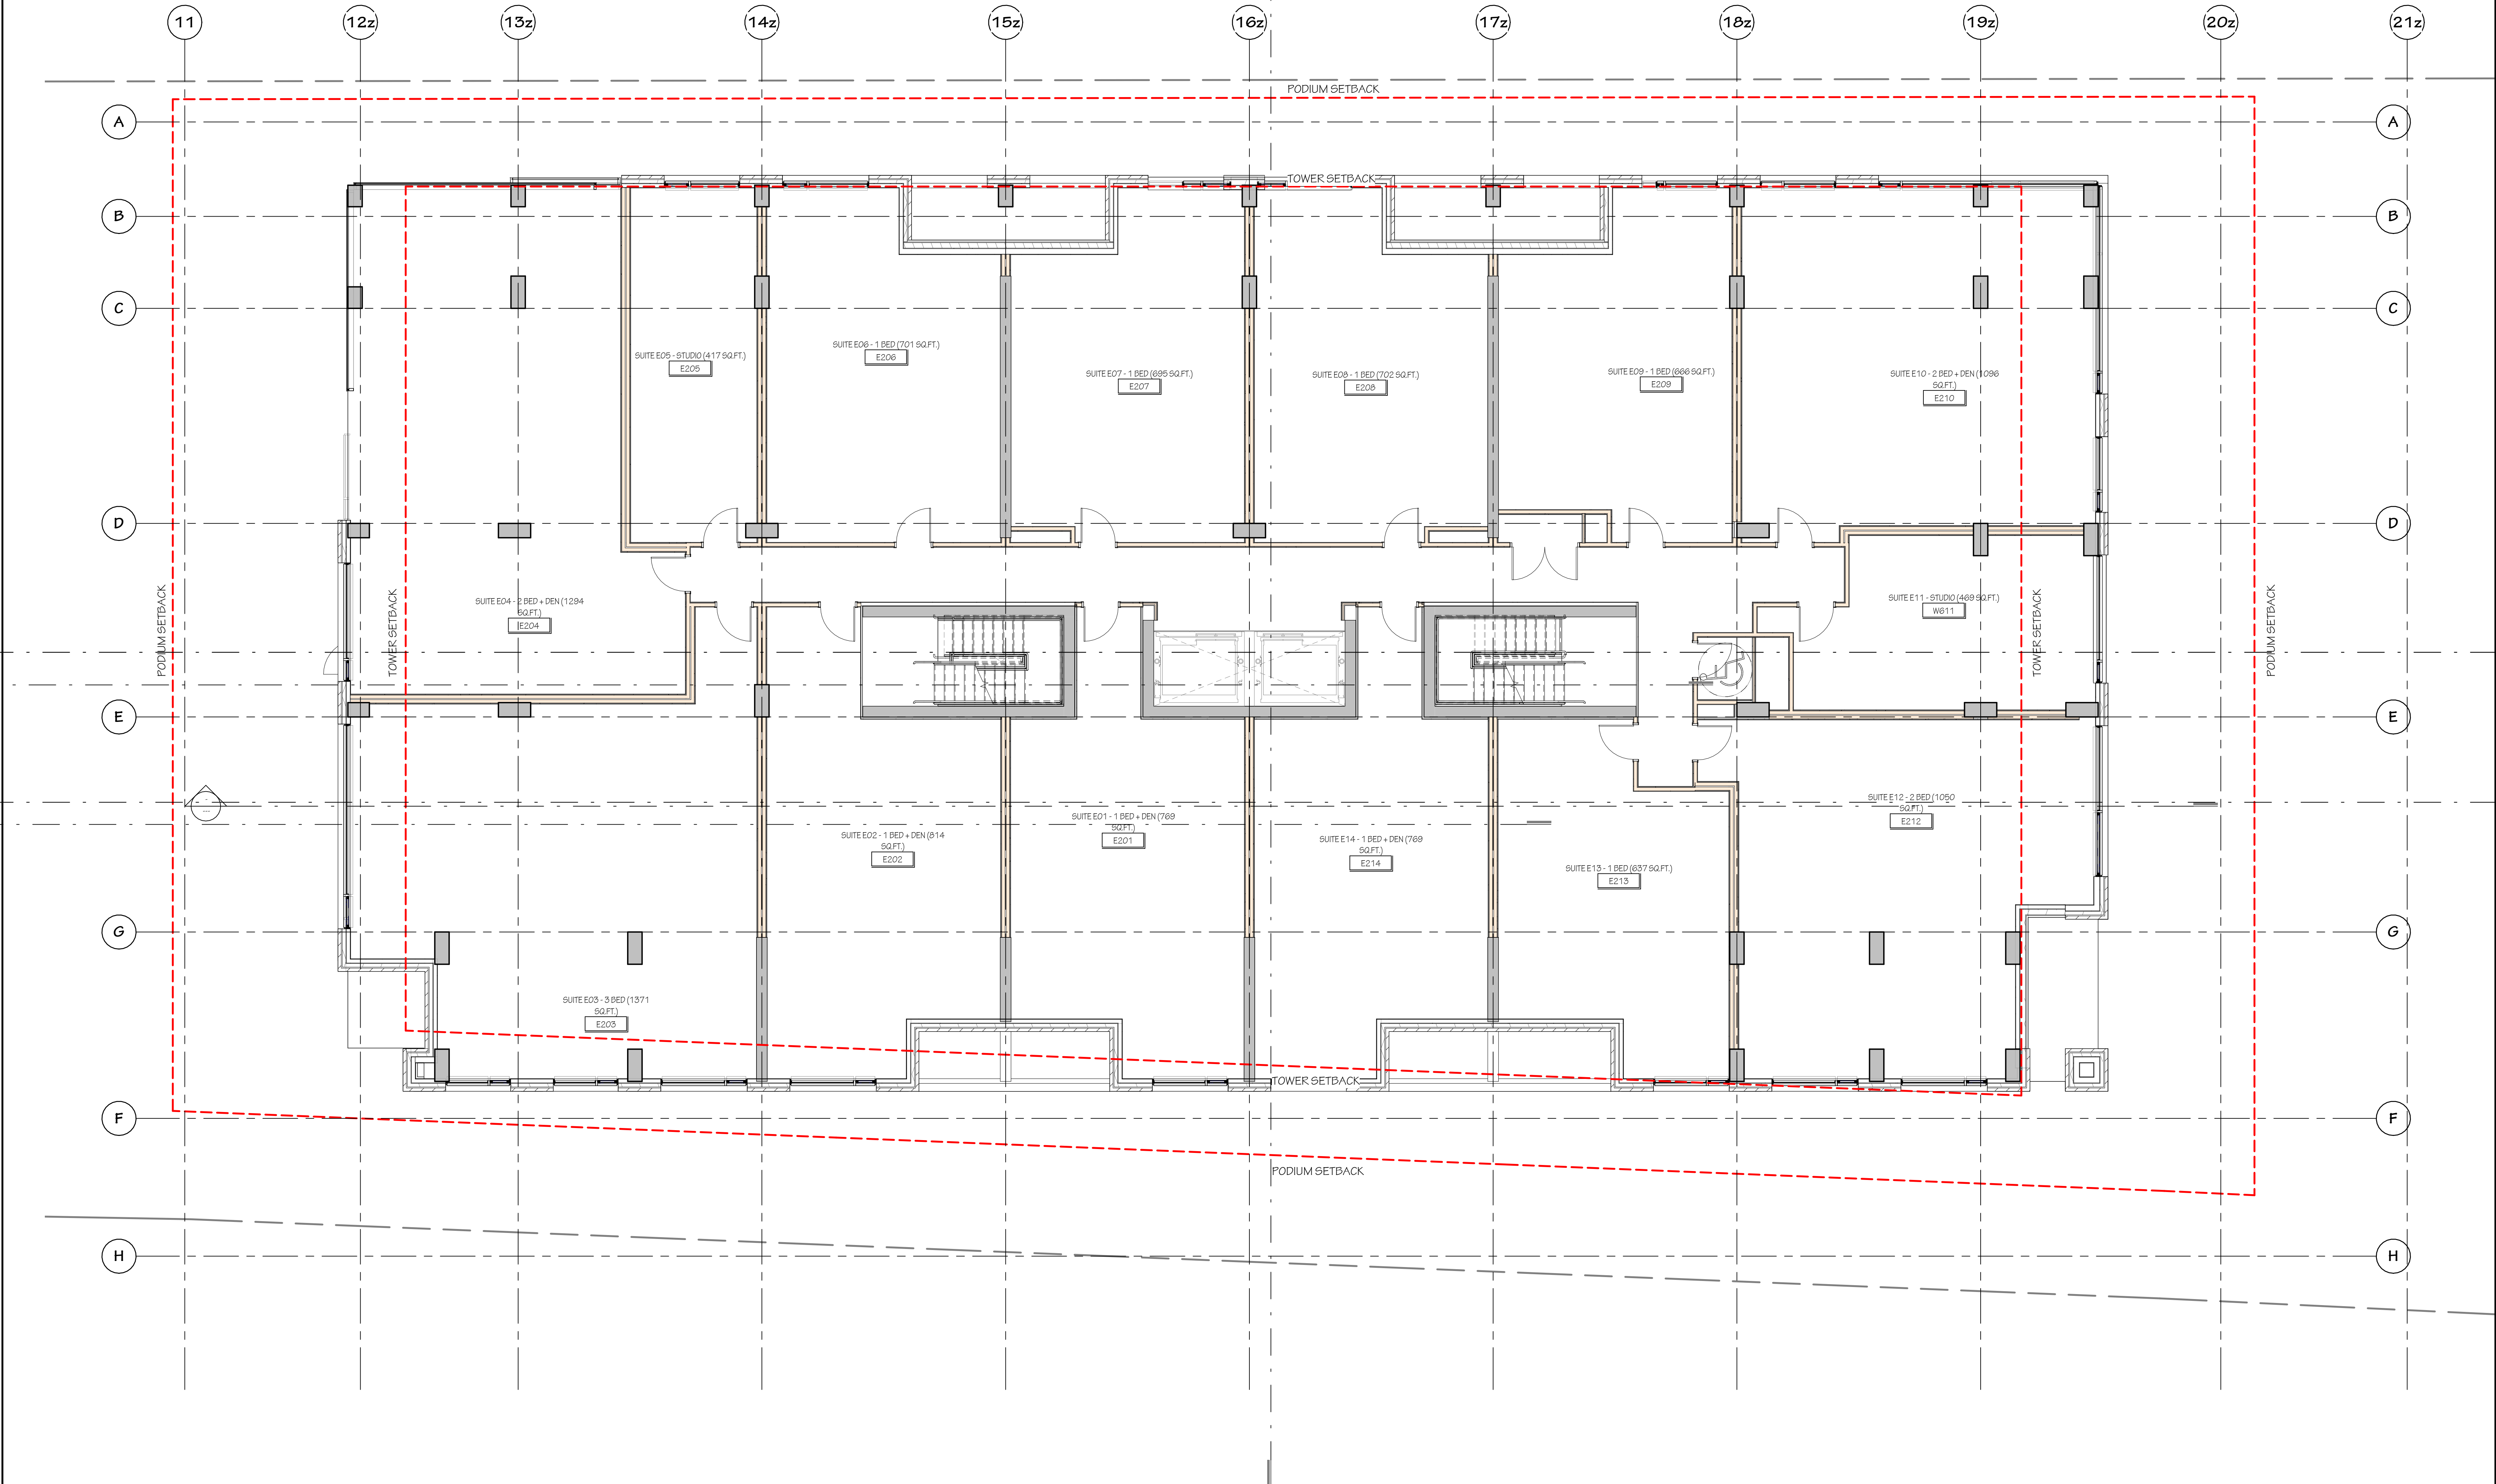

F

REVISION NO. B

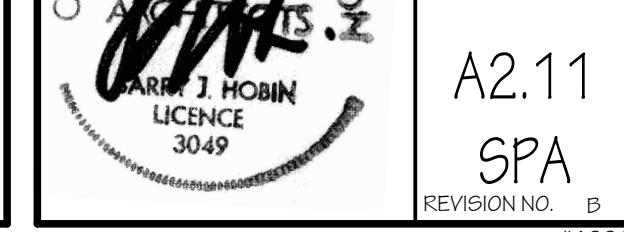

NOT FOR CONSTRUCTION

1	250515	REISSUED FOR BPC
2	240910	ISSUED FOR SITE PLAN
3		
4		
IT IS THE RESPONSIBILITY OF THE APPROPRIATE CONTRACTOR TO CHECK AND VERIFY ALL DIMENSIONS ON SITE AND REPORT ALL ERRORS AND/OR OMISSIONS TO THE ARCHITECT.

ALL CONTRACTORS MUST COMPLY WITH ALL PERTINENT CODES AND BY-LAWS.

DO NOT SCALE DRAWINGS.

THIS DRAWING MAY NOT BE USED FOR CONSTRUCTION UNTIL SIGNED.

COPYRIGHT RESERVED.

Hobin Architecture
Incorporated
63 Pamela Street
Ottawa, Ontario
Canada K1S 3K7
T: 613-238-7200
F: 613-235-2005
E: mail@hobinarc.com
hobinarc.com


HOBIN
ARCHITECTURE

PROJECT
22 PICKERING
Lot A (WEST) - 7000 Bannermount Ave, Ottawa, ON
Lot B (EAST) - 7200 Bannermount Ave, Ottawa, ON

DRAWING TITLE
FLOOR PLAN - EAST - LEVELS
6-14

DRAWN Author	DATE 240207	SCALE 1:75
PROJECT 2222		DRAWING NO. A2.12
DRAWING NO. SPA		REVISION NO. 0

ONTARIO ASSOCIATION
OF ARCHITECTS
#186065

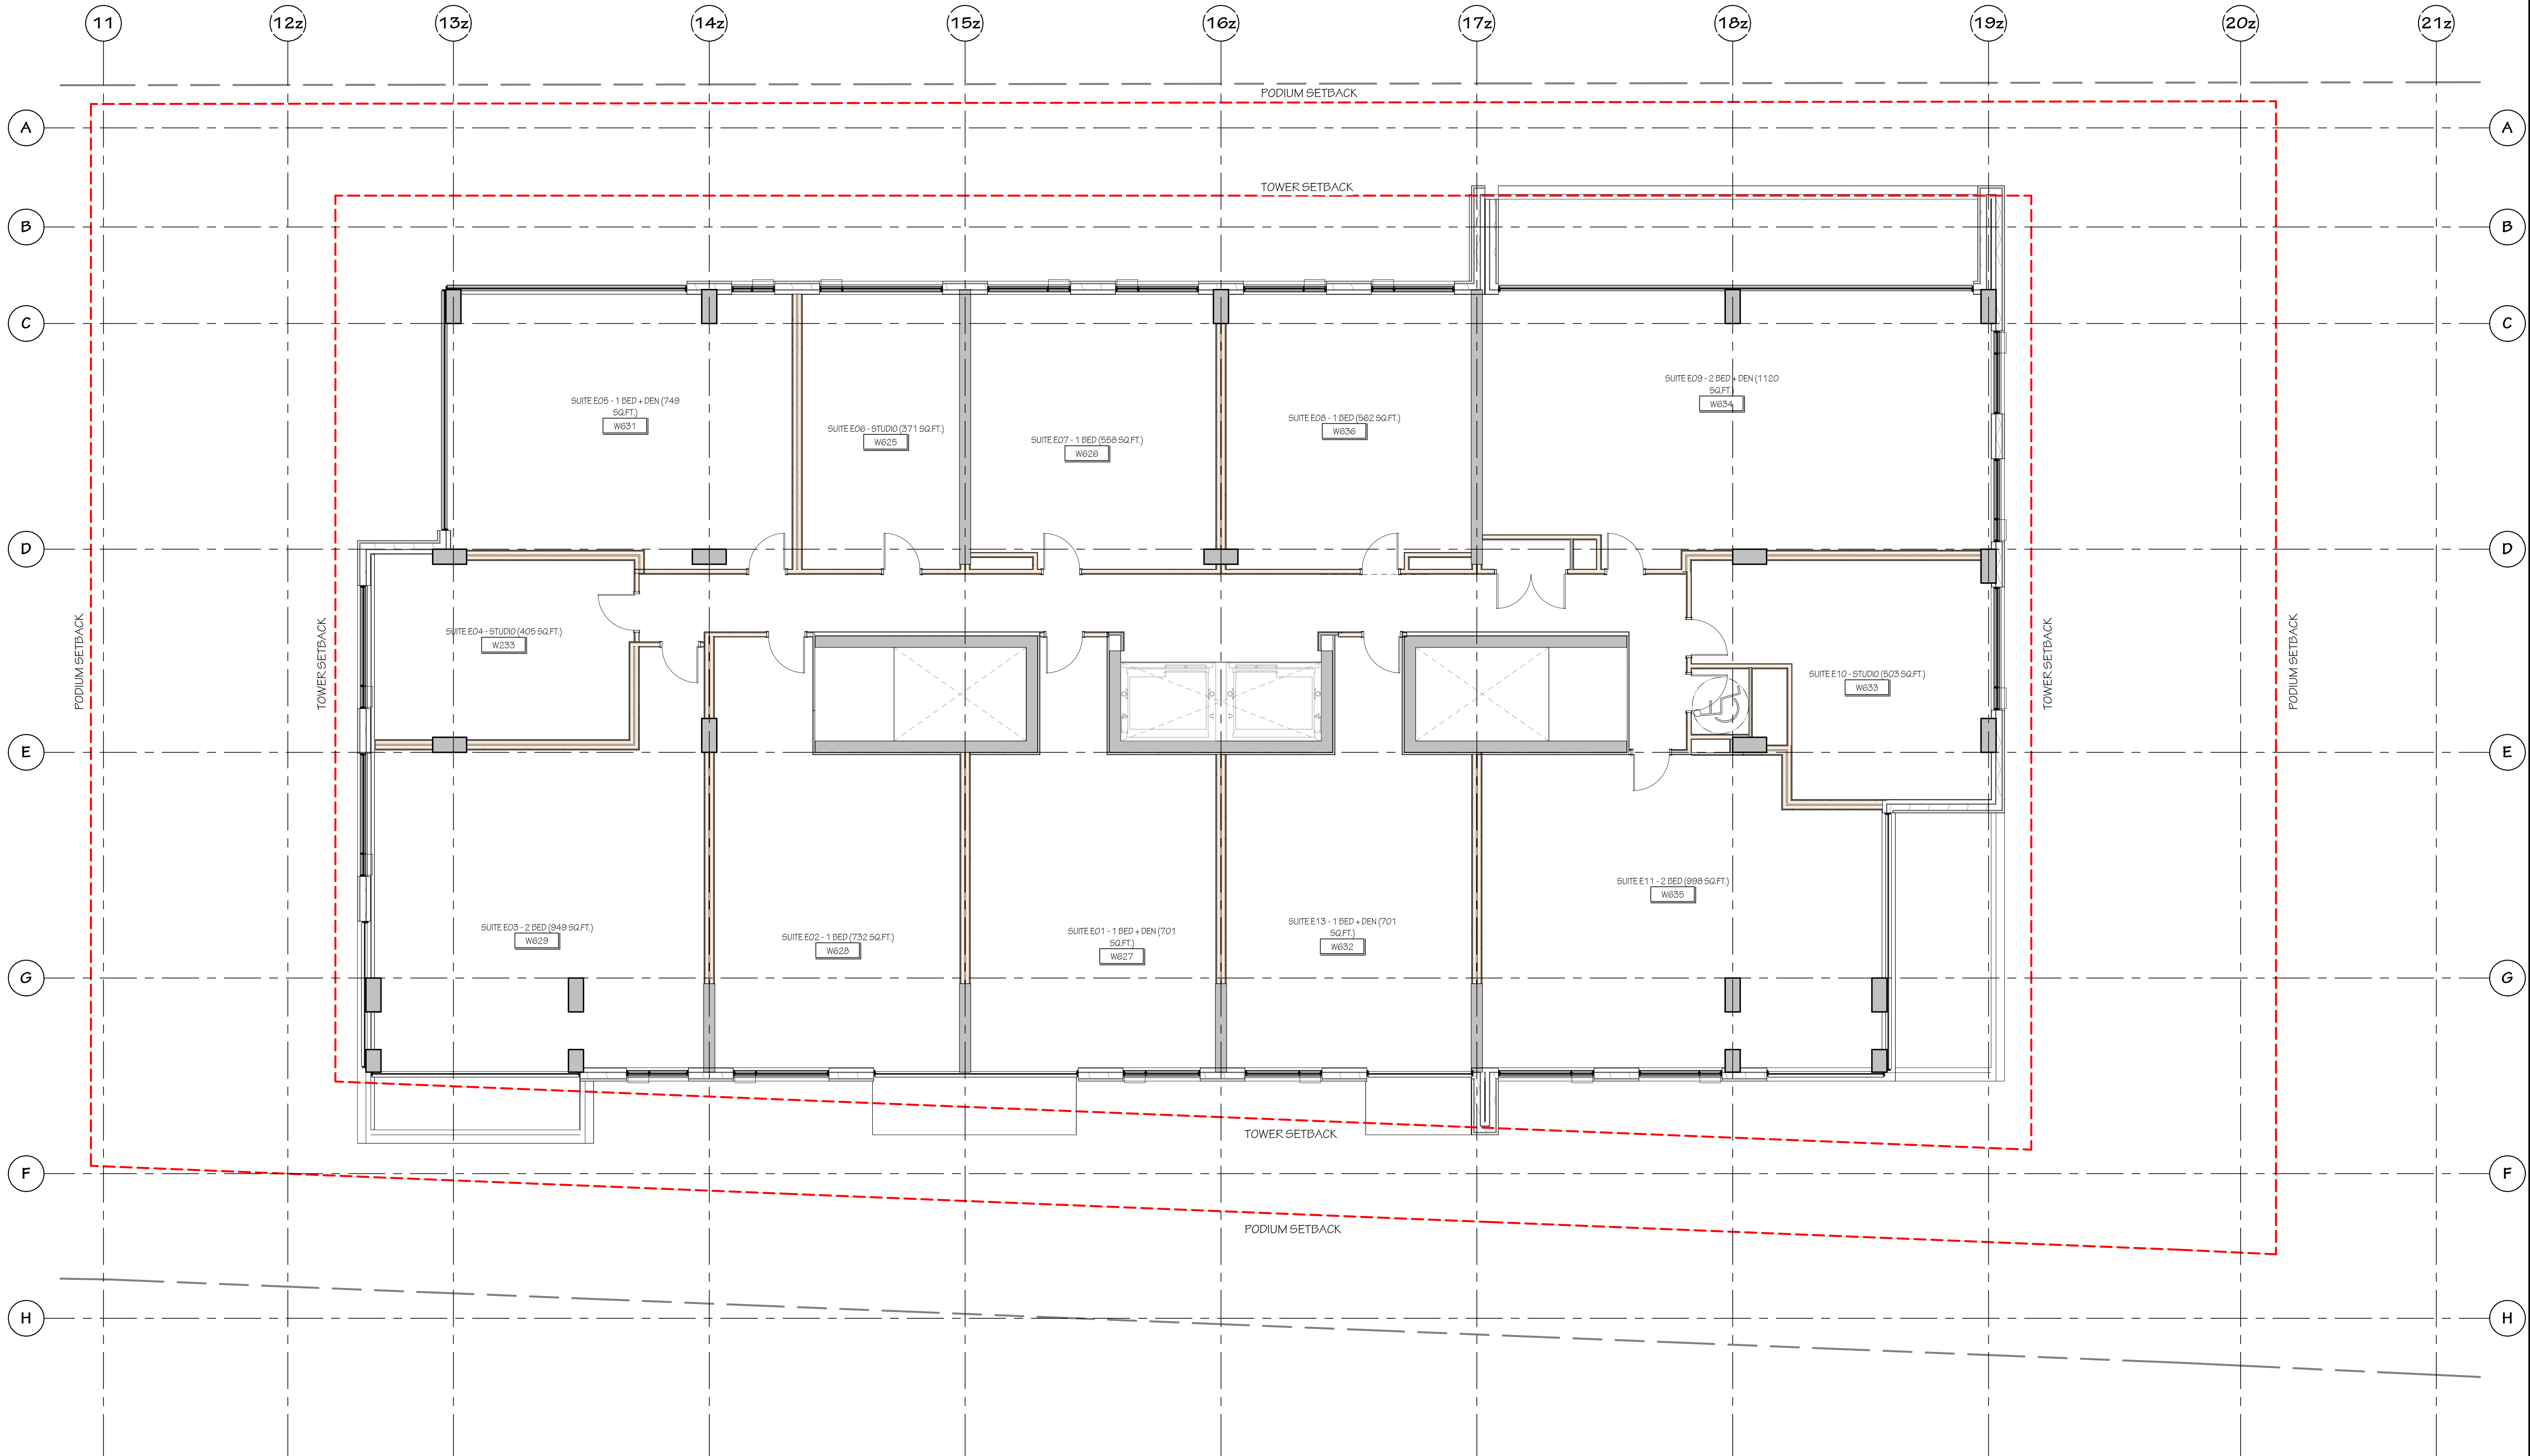

NOT FOR CONSTRUCTION

B	250515	REISSUED FOR BPC
A	240910	ISSUED FOR SITE PLAN
no.	date	revision

IT IS THE RESPONSIBILITY OF THE APPROPRIATE CONTRACTOR TO CHECK AND VERIFY ALL DIMENSIONS ON SITE AND REPORT ALL ERRORS AND/OR OMISSIONS TO THE ARCHITECT.

ALL CONTRACTORS MUST COMPLY WITH ALL PERTINENT CODES AND BY-LAWS.

DO NOT SCALE DRAWINGS.

THIS DRAWING MAY NOT BE USED FOR CONSTRUCTION UNTIL SIGNED.

COPYRIGHT RESERVED.

Hobin Architecture Incorporated
63 Pamela Street
Ottawa, Ontario
Canada K1S 3K7
T: 613-238-7200
F: 613-235-2005
E: info@hobinarc.com
hobinarc.com

HOBIN
ARCHITECTURE

PROJECT
22 PICKERING

Lot A (WEST) - 7000 Bannermount Ave, Ottawa, ON
Lot B (EAST) - 7220 Bannermount Ave, Ottawa, ON

DRAWING TITLE
FLOOR PLAN - EAST - LEVELS
15 (MECH. PENTHOUSE)

DRAWN	DATE	SCALE
Author	240207	1:75

PROJECT	2222
DRAWING NO.	A2.13
REVISION NO.	SPA

ONTARIO ASSOCIATION
OF
ARCHITECTS
LICENCE
3049

#158065
A2.13 SPA-R3-FLOOR PLAN - EAST - LEVELS 15 (MECH. PENTHOUSE)

