




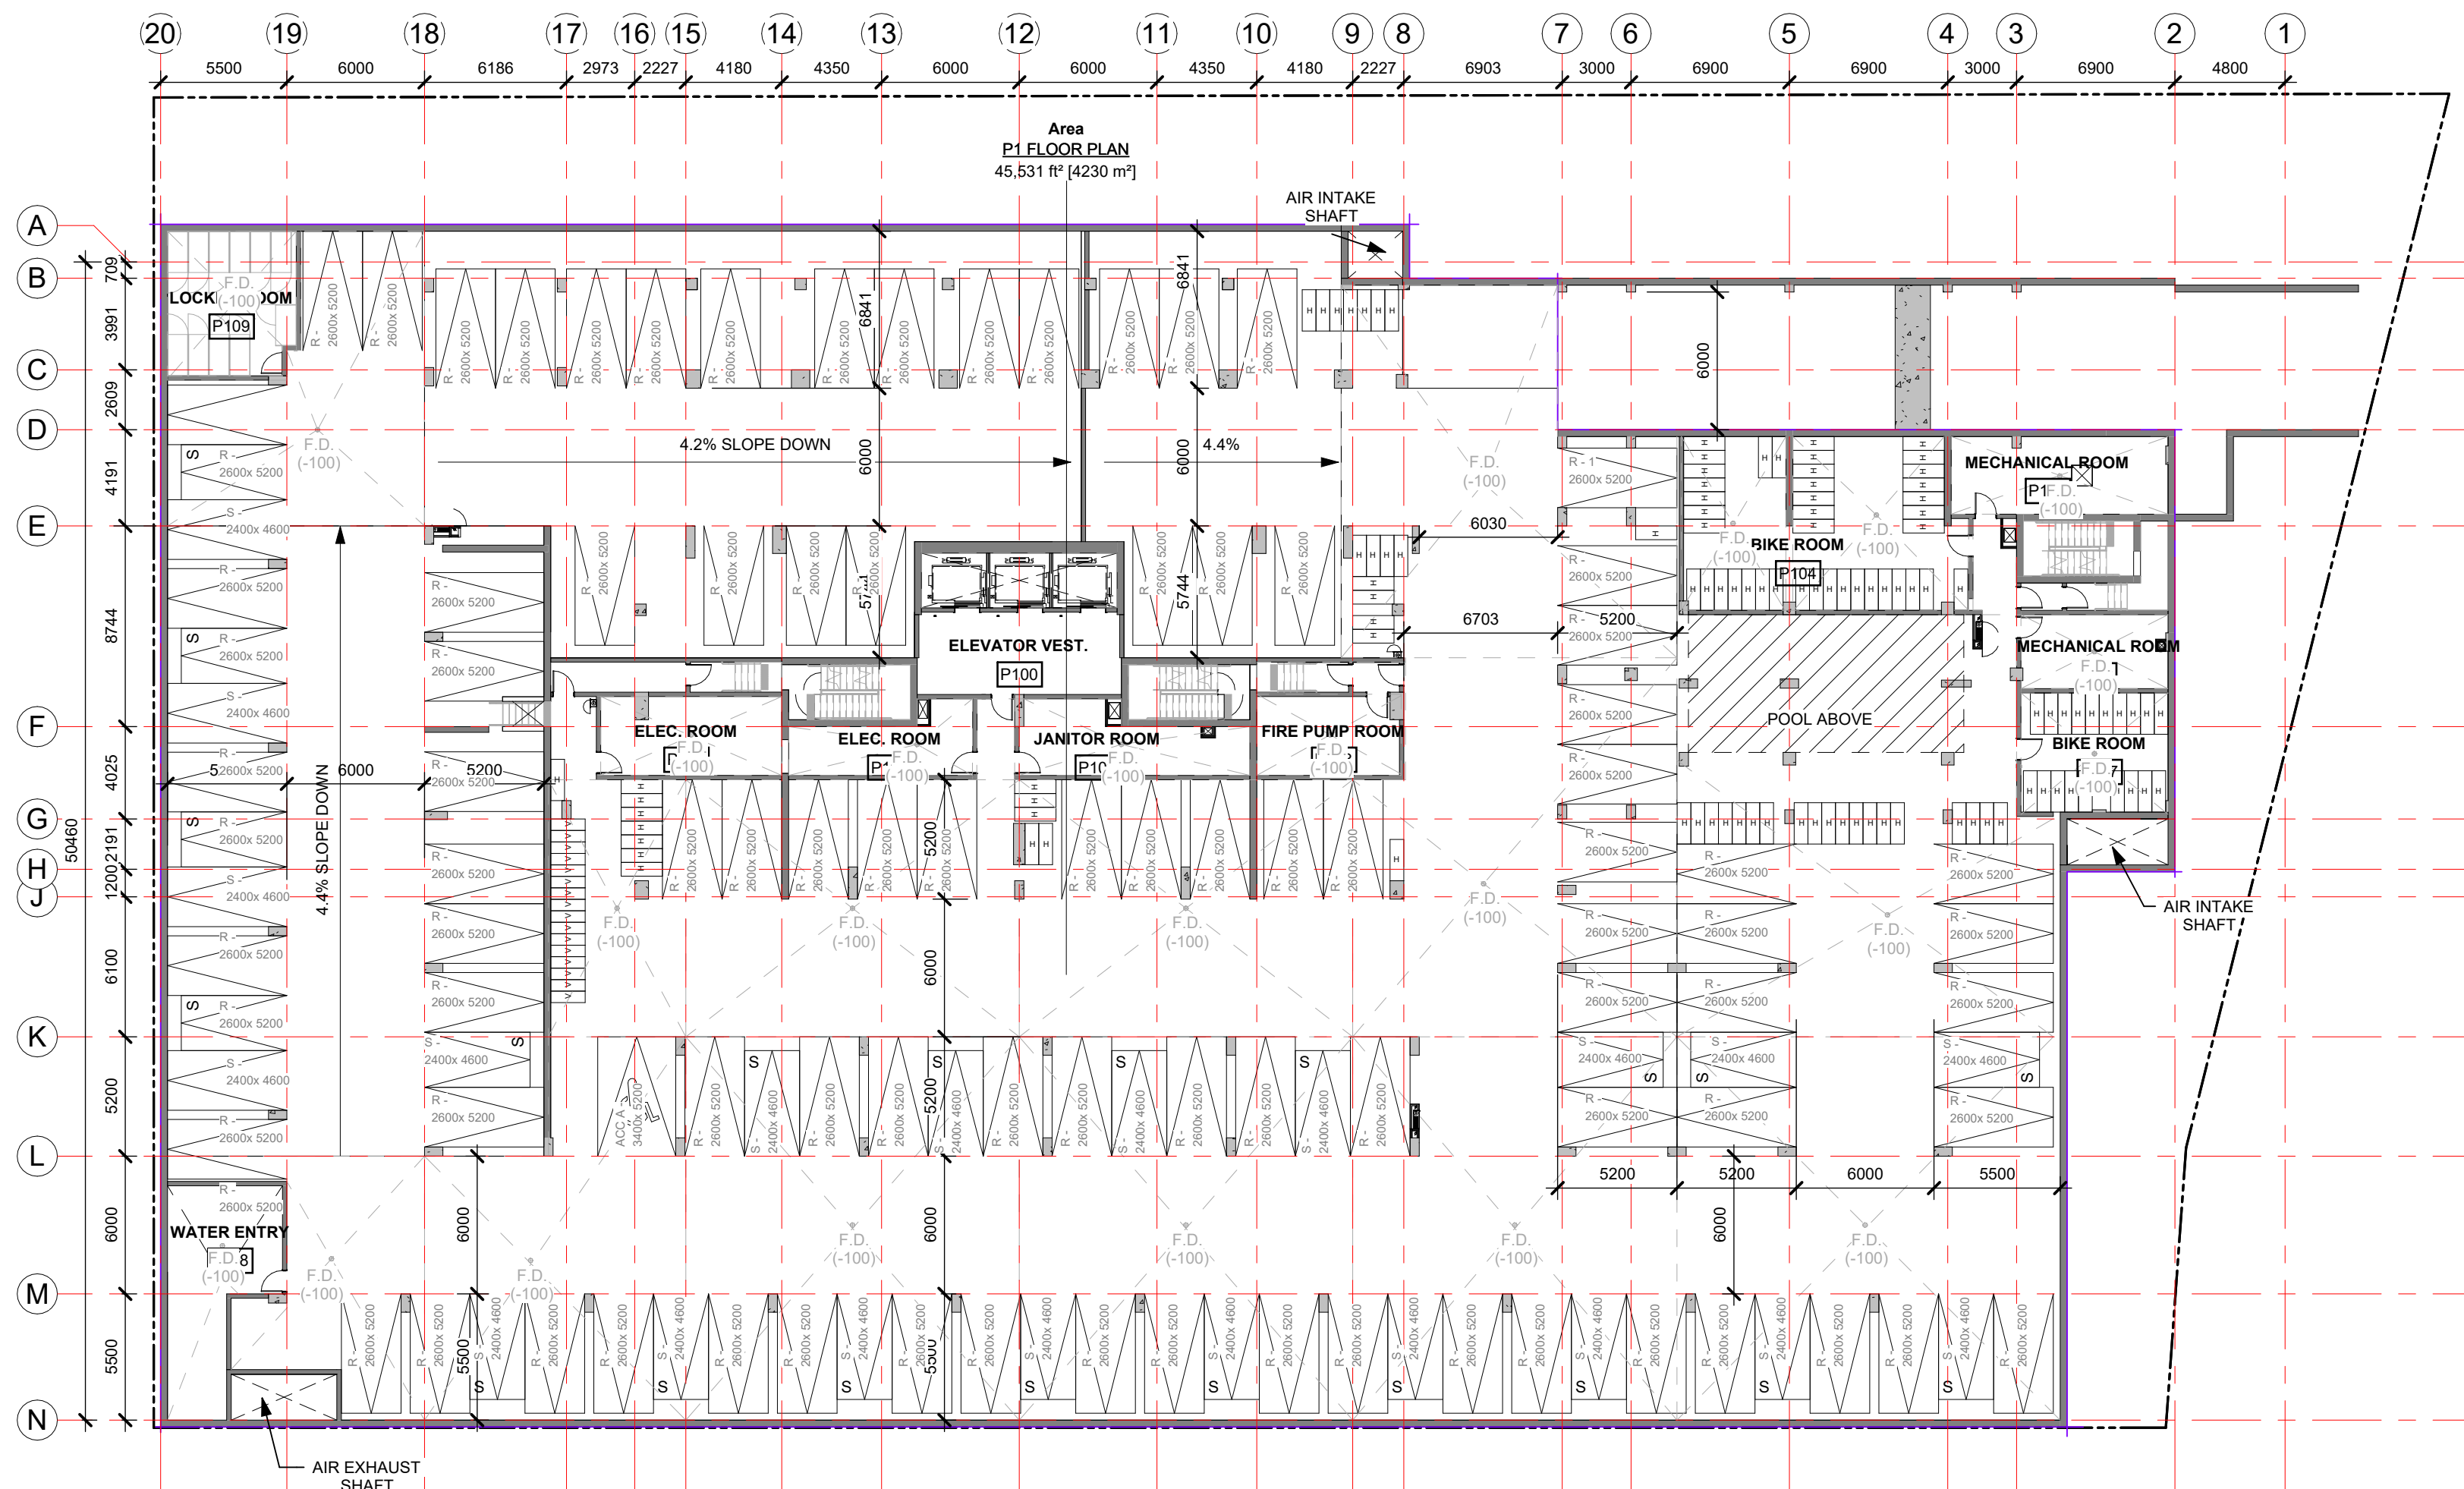

2 P1 FLOOR PLAN
A-100 1:250

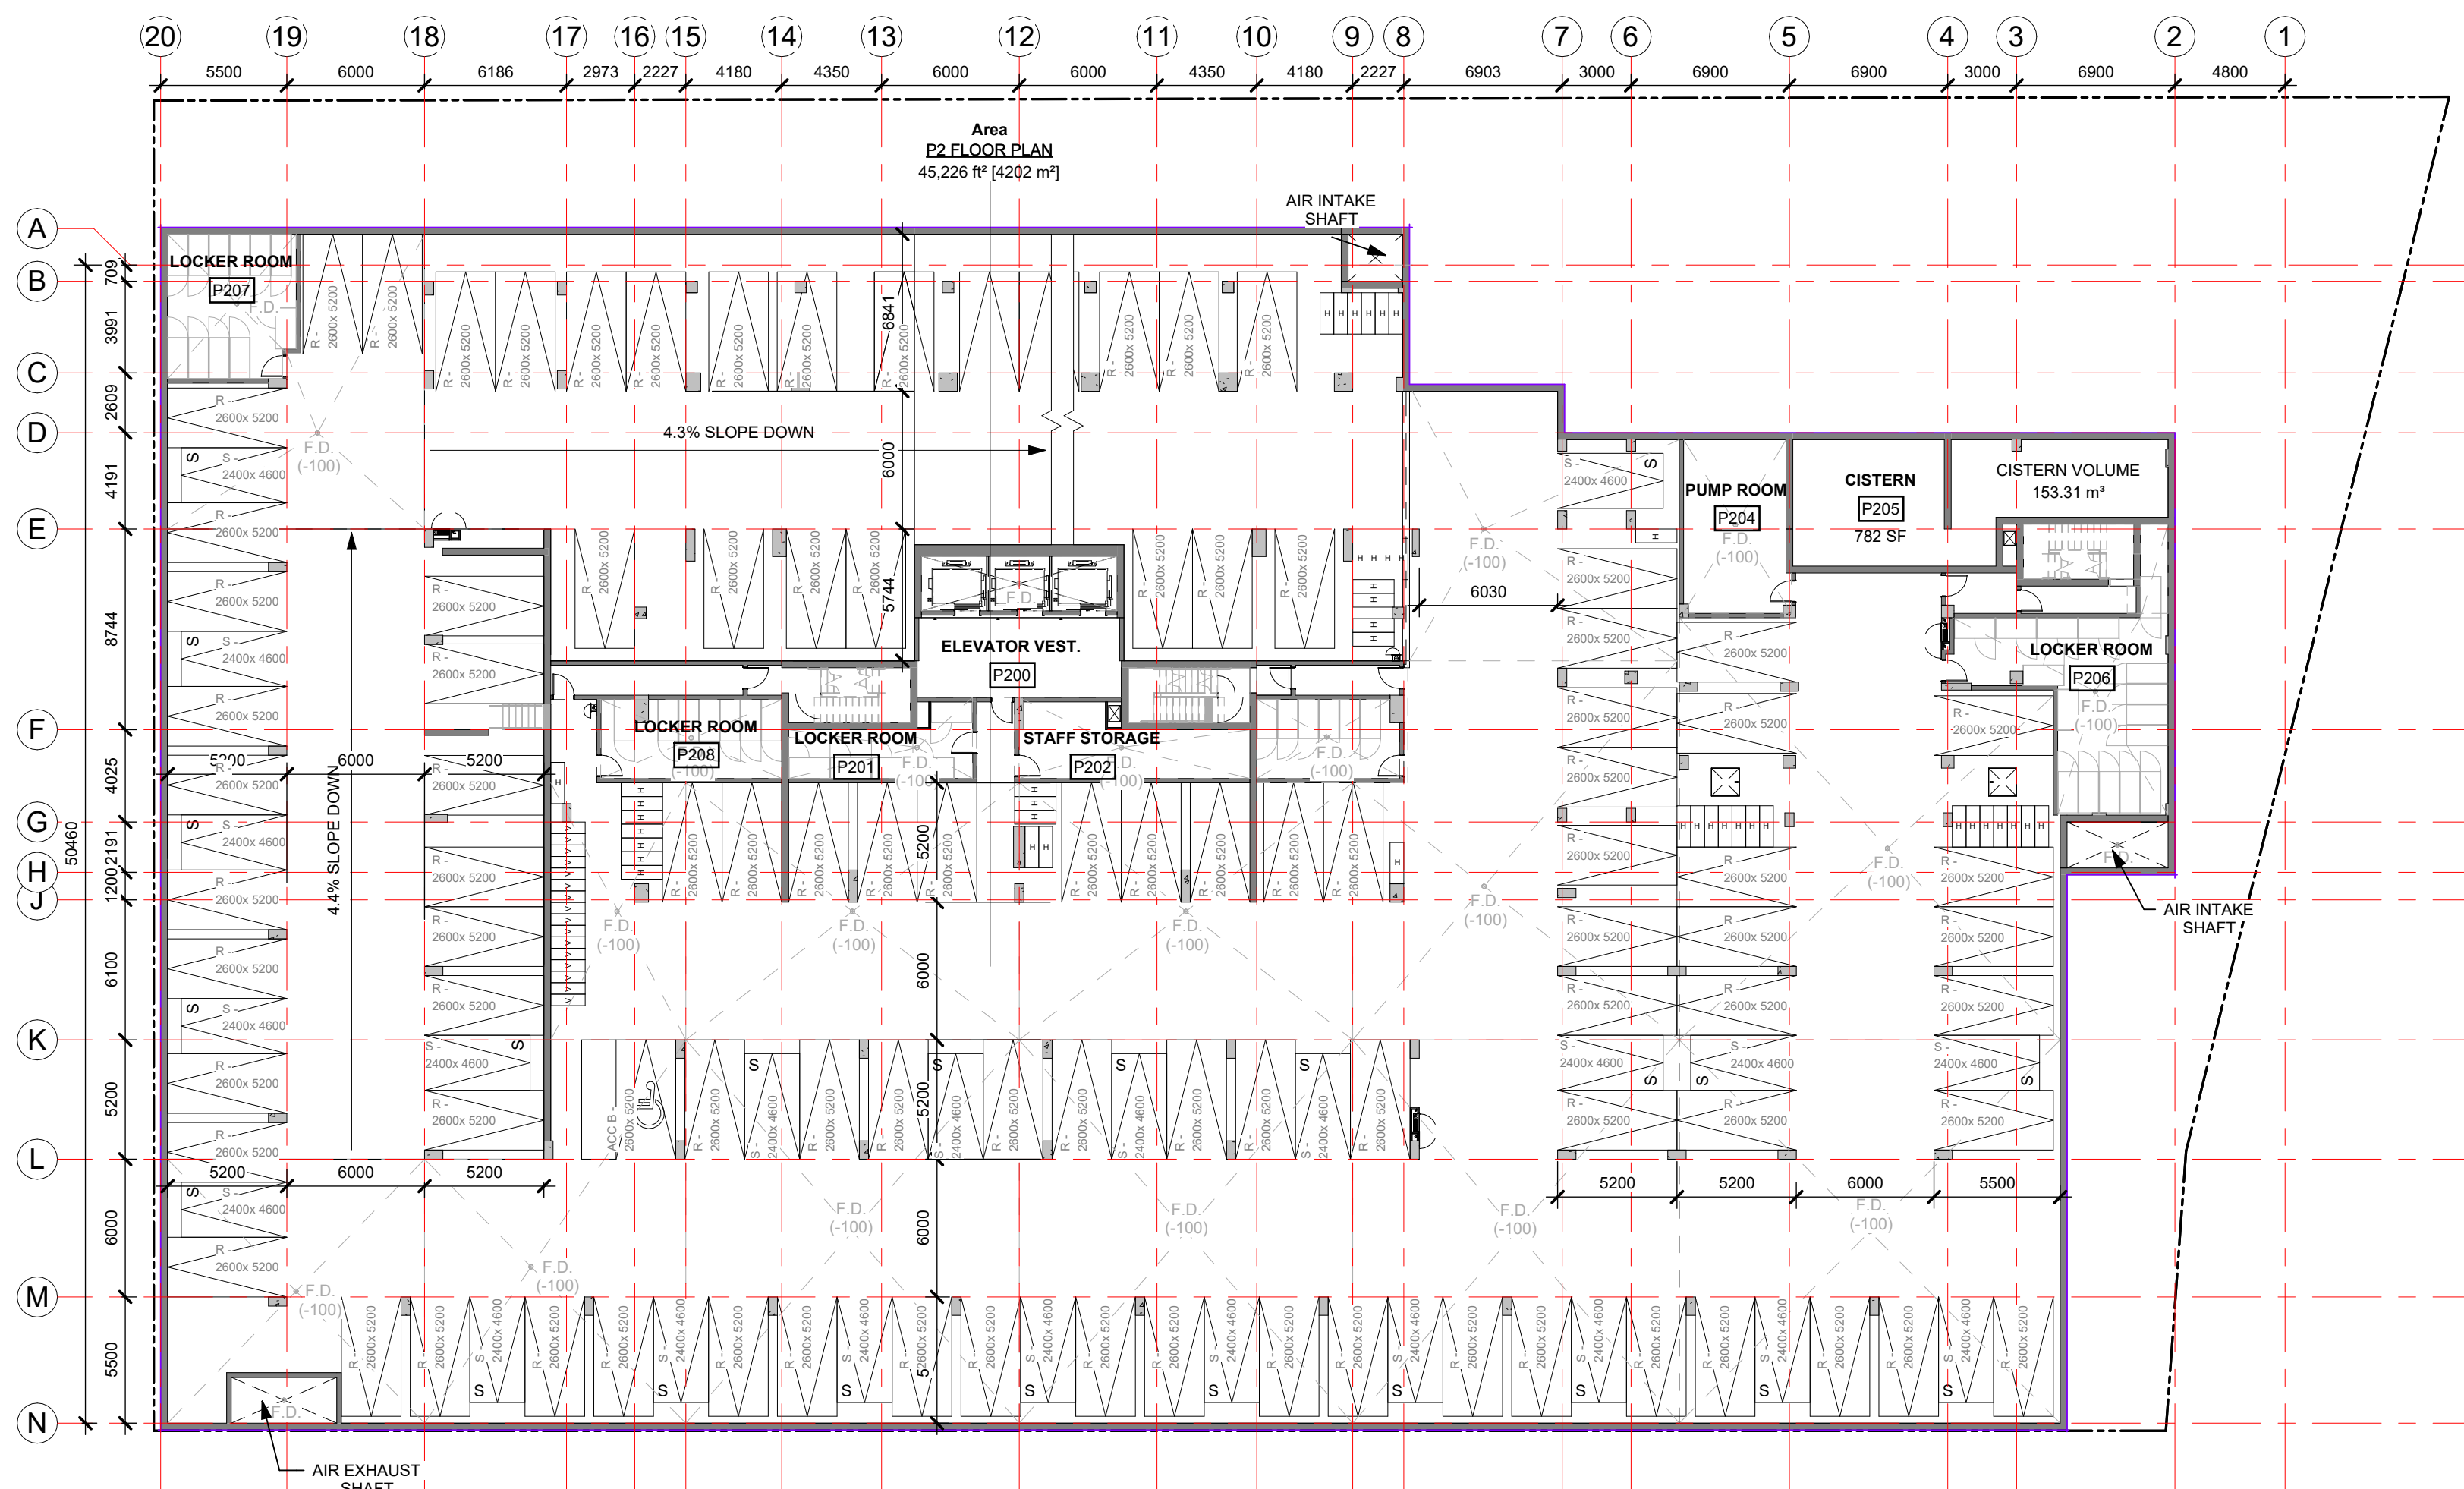

1 P2 FLOOR PLAN
A-100 1:250

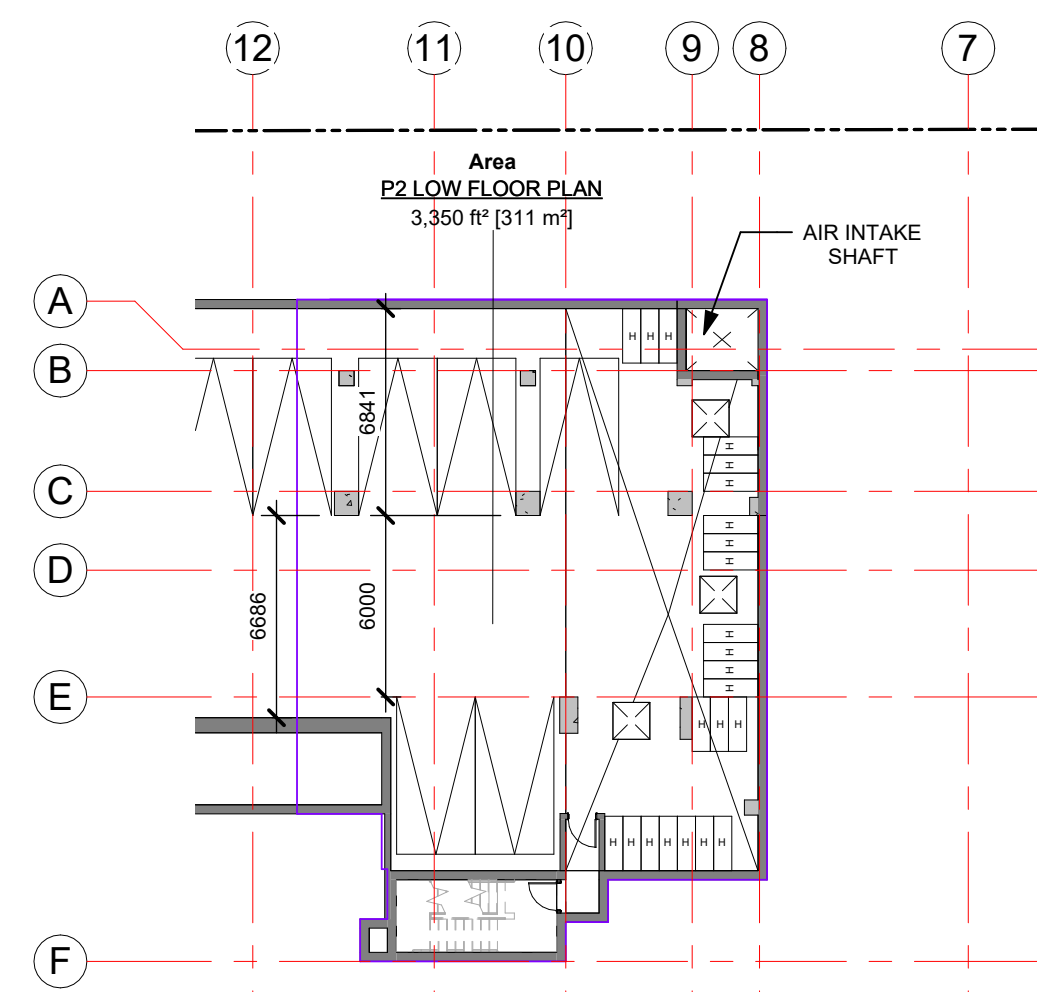

3 P2 LOW FLOOR PLAN
A-100 1:250

IT IS THE RESPONSIBILITY OF THE APPROPRIATE CONTRACTOR TO CHECK AND VERIFY ALL DIMENSIONS ON SITE AND TO REPORT ALL ERRORS AND/OR OMISSIONS TO THE ARCHITECT.

ALL CONTRACTORS MUST COMPLY WITH ALL PERTINENT CODES AND BY-LAWS.

THIS DRAWING MAY NOT BE USED FOR CONSTRUCTION UNTIL SIGNED BY THE ARCHITECT.

DO NOT SCALE DRAWINGS.

COPYRIGHT RESERVED.

SPC 03	ISSUE FOR SPC-2ND ROUND	2025-05-26
SPC 02	ISSUED FOR SPC -2ND ROUND	2025-03-28

No.	DESCRIPTION	YYYY-MM-DD
-----	-------------	------------

REVISIONS:

ARCHITECT SEAL:

NORTH ARROW:



TRUE NORTH

CLIENT:

HOMESTEAD

ARCHITECT:

rla/architecture

56 Beech Street, Ottawa, Ontario K1S 3J6

t.613.724.9932 f.613.724.1209 www.rodericklahey.ca

PROJECT TITLE:

210 CLEARVIEW

210 Clearview
Ottawa, Ontario,

SHEET TITLE:

FLOOR PLANS

DRAWN:

G.E./C.E.

CHECKED:

J.S.

SCALE:

1:250

PROJECT No:

2117

SHEET No:


A-100

PAPER SIZE: ARCH D 24" x 36" (610.00 x 914.00mm)


PLOT SCALE: 1:1

C:\Users\jham\OneDrive - Roderick Lahey Architect Inc\Documents\2117_200 CLEARVIEW_P2A_1.rvt


PLOT DATE: 26/05/2025 4:24:53 PM

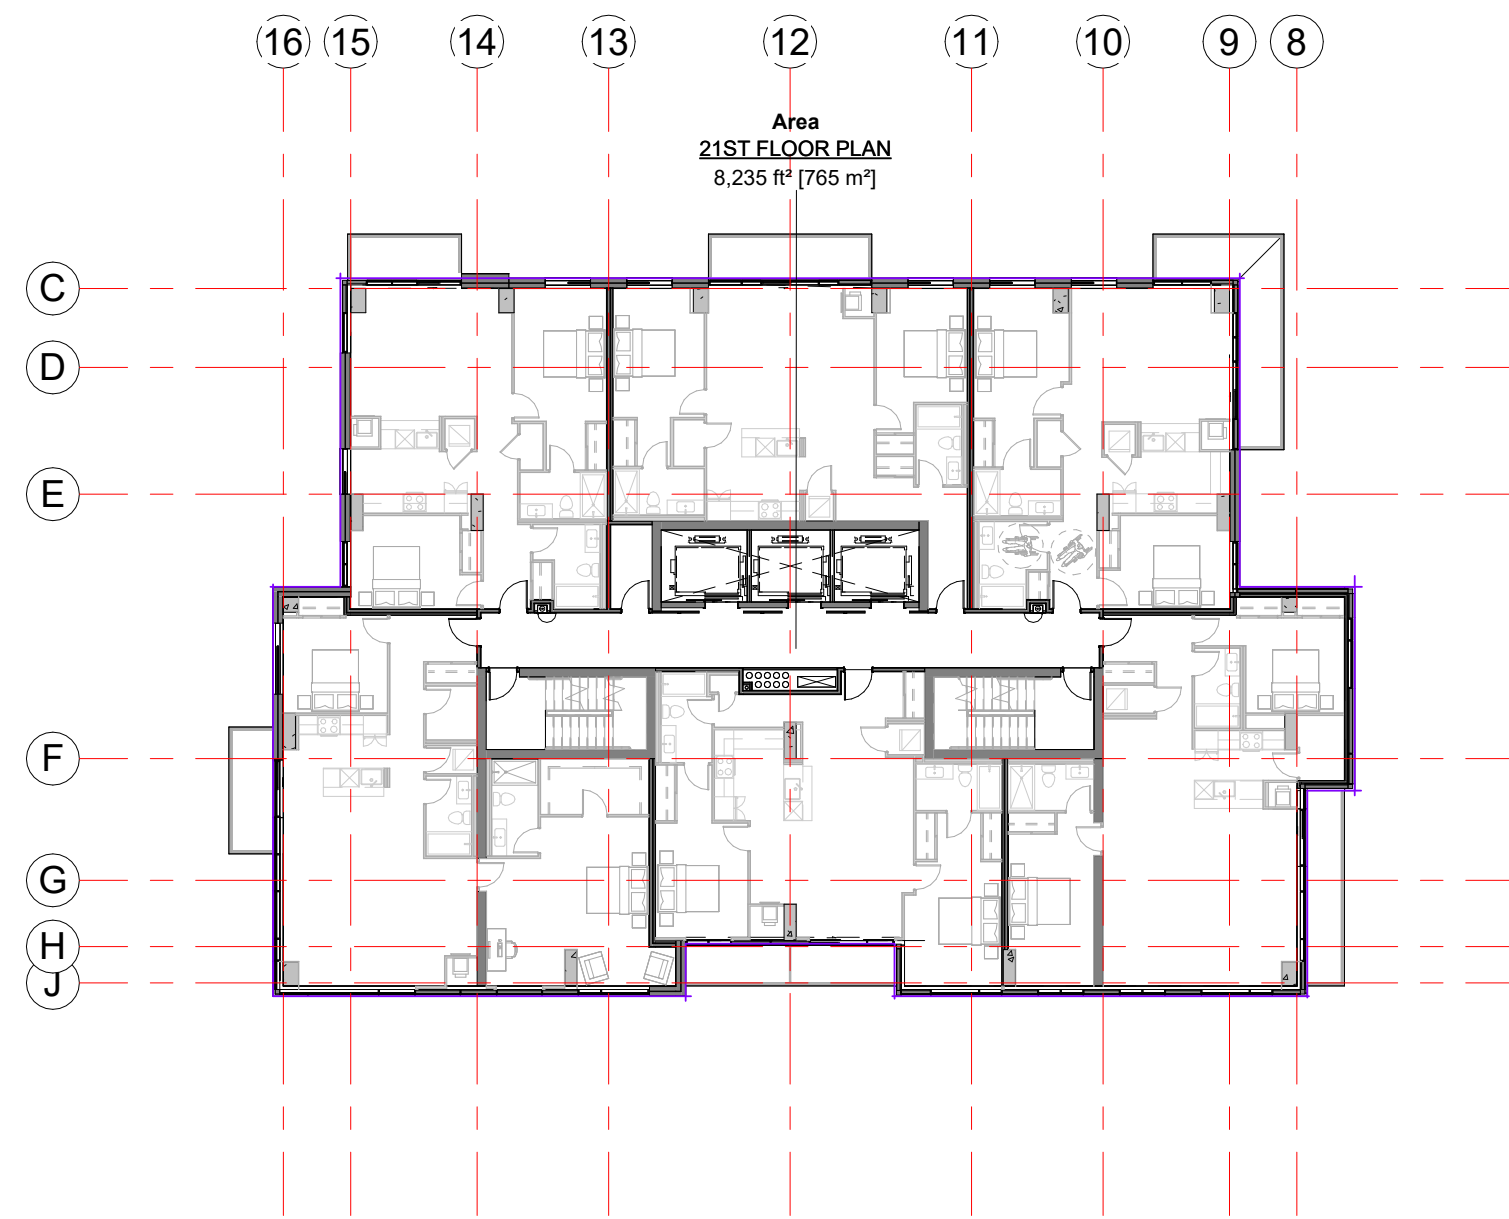


1 L21 FLOOR PLAN
A-103 1:250

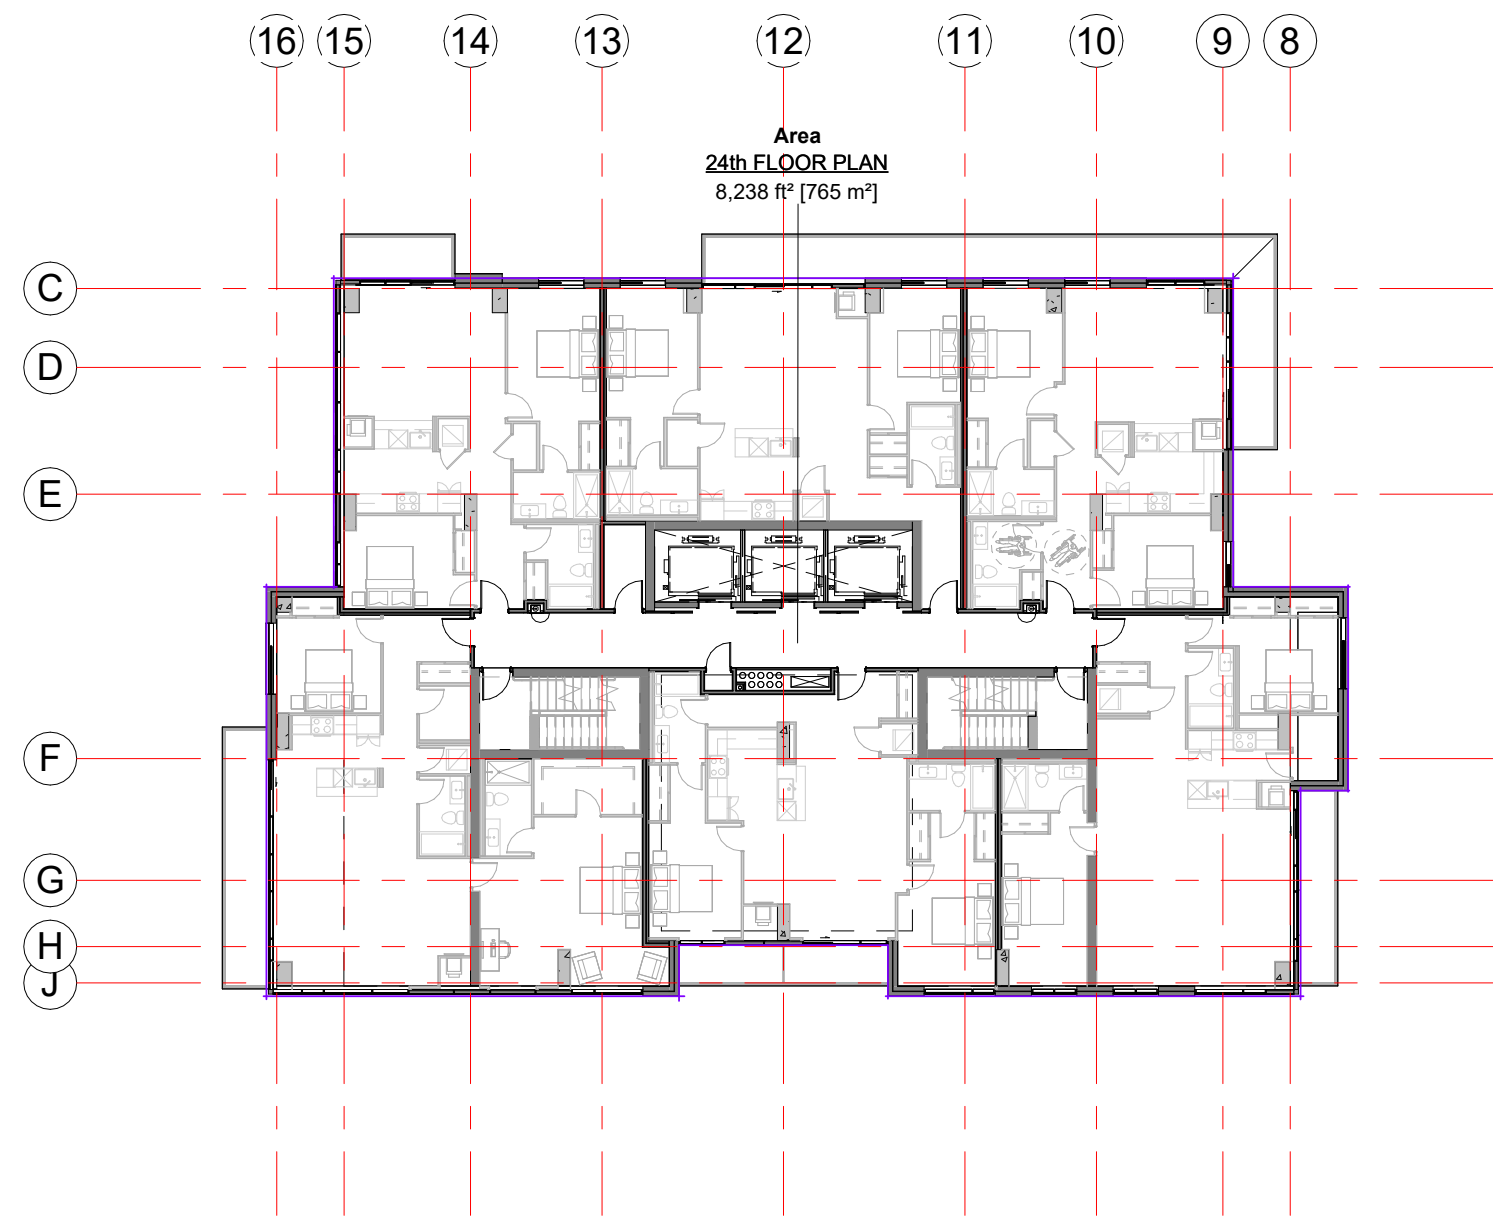


4 L24 FLOOR PLAN
A-103 1:250

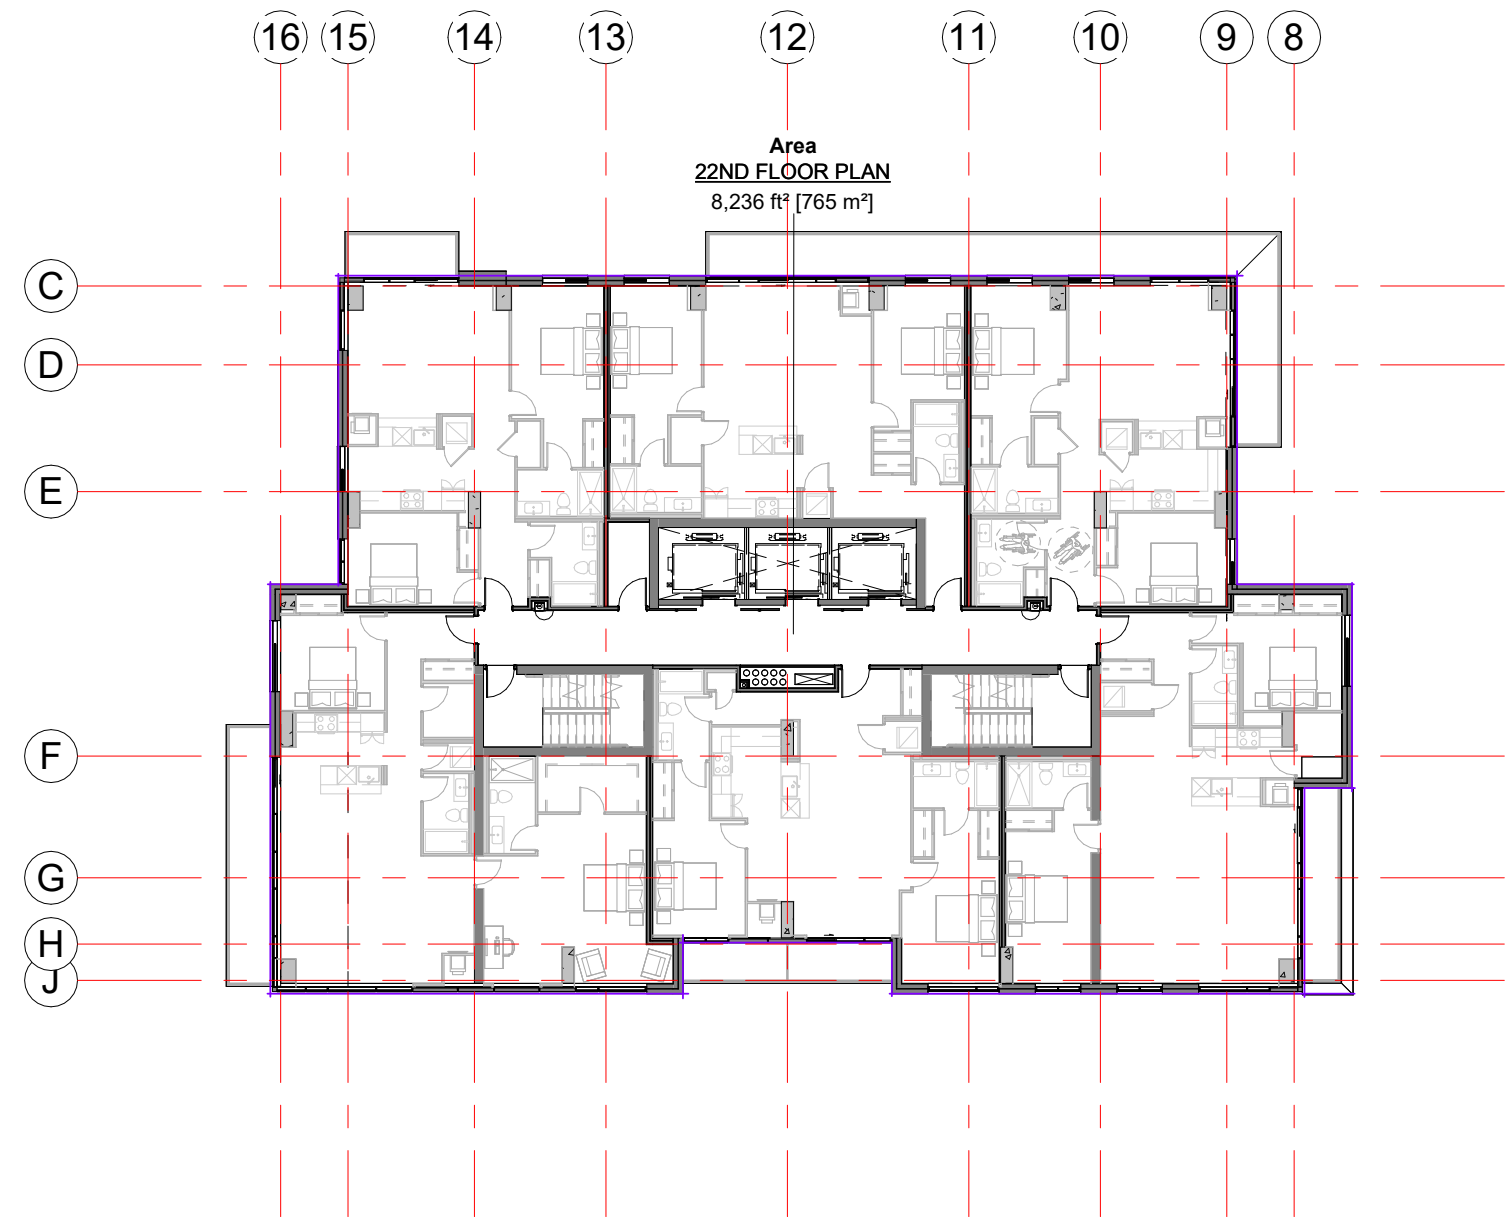


2 L22 FLOOR PLAN
A-103 1:250

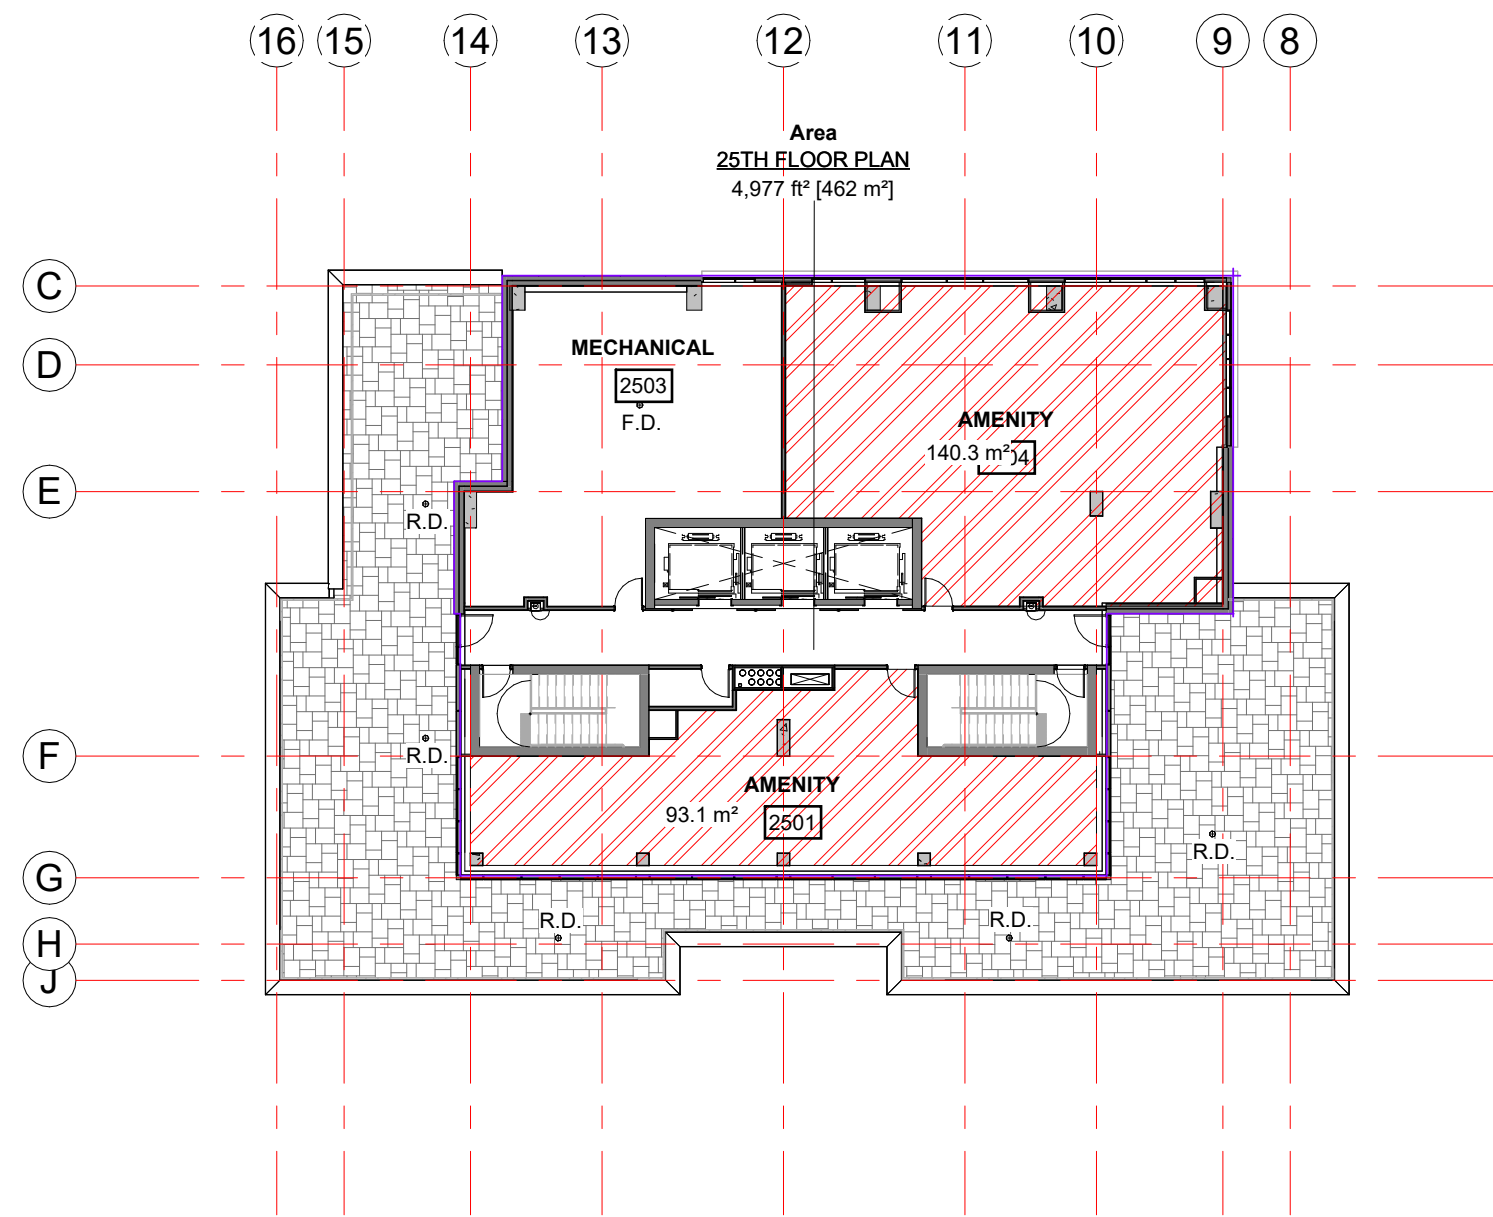

5 L25 FLOOR PLAN
A-103 1:250

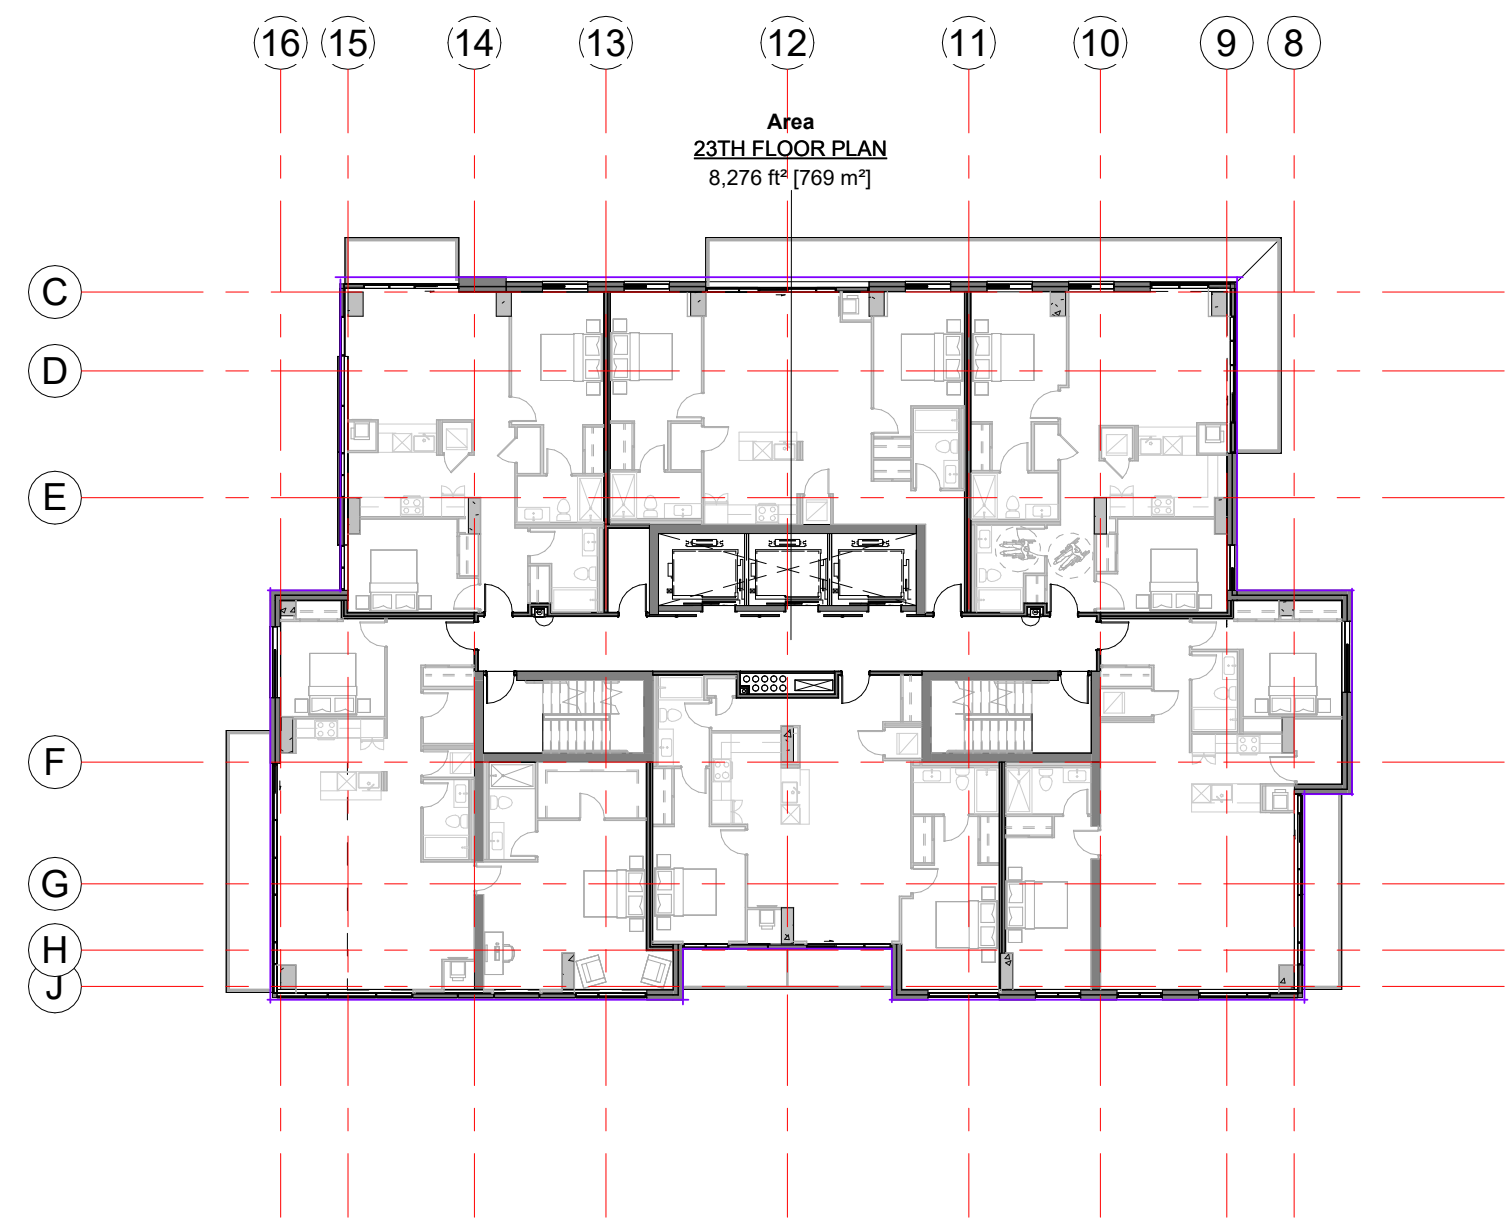

3 L23 FLOOR PLAN
A-103 1:250

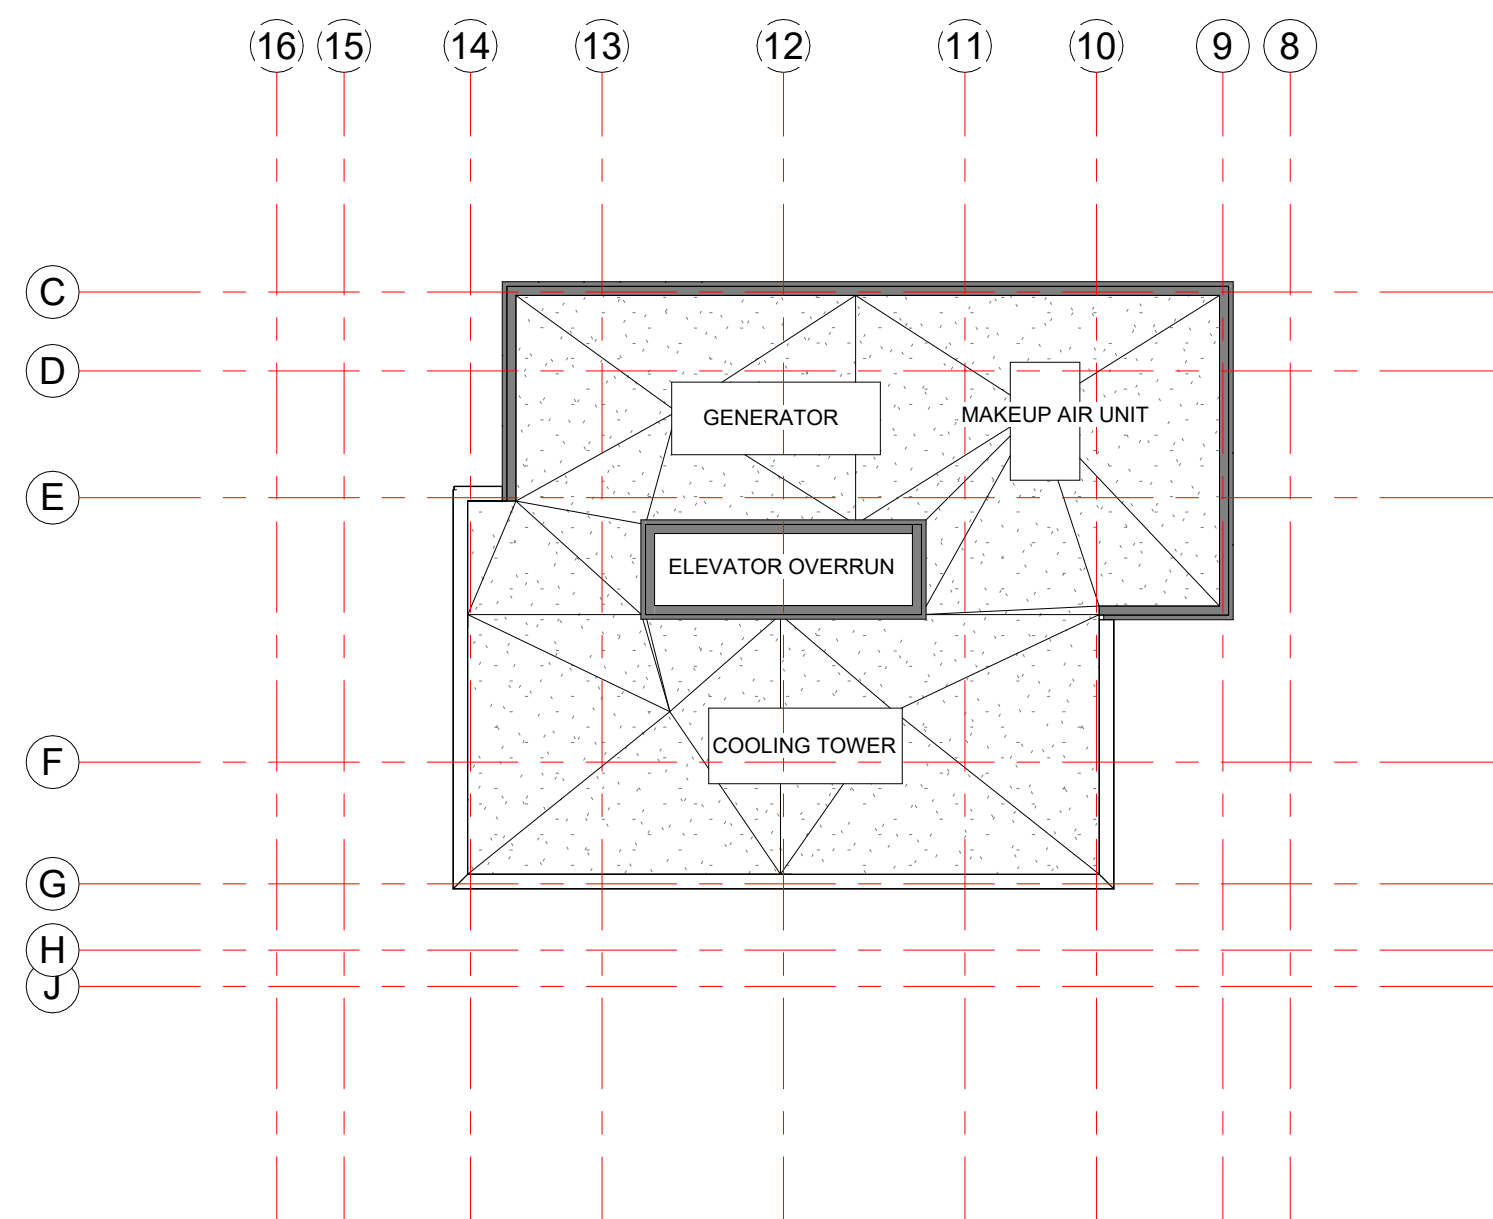

6 ROOF
A-103 1:250

IT IS THE RESPONSIBILITY OF THE APPROPRIATE CONTRACTOR TO CHECK AND VERIFY ALL DIMENSIONS ON SITE AND TO REPORT ALL ERRORS AND/OR OMISSIONS TO THE ARCHITECT.

ALL CONTRACTORS MUST COMPLY WITH ALL PERTINENT CODES AND BY-LAWS.

THIS DRAWING MAY NOT BE USED FOR CONSTRUCTION UNTIL SIGNED BY THE ARCHITECT.


DO NOT SCALE DRAWINGS.

COPYRIGHT RESERVED.

SPC 03	ISSUE FOR SPC-2ND ROUND	2025-05-26
SPC 02	ISSUED FOR SPC-2ND ROUND	2025-03-28

No.	DESCRIPTION	YYYY-MM-DD
-----	-------------	------------

REVISIONS:

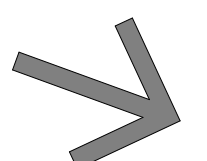ARCHITECT SEAL:	NORTH ARROW:
	
	TRUE NORTH

CLIENT:



HOMESTEAD

ARCHITECT:

rla/architecture
56 Beech Street, Ottawa, Ontario K1S 3J6
t.613.724.9932 f.613.724.1209 www.rodericklahey.ca

PROJECT TITLE:

210 CLEARVIEW
210 Clearview
Ottawa, Ontario,

SHEET TITLE:

FLOOR PLANS

DRAWN: G.E./C.E.	CHECKED: J.S.
---------------------	------------------

SCALE: 1:250	SHEET No:
-----------------	-----------


PROJECT No: 2117	A-103
---------------------	-------

PAPER SIZE: ARCH D 24" x 36" (610.00 x 914.00mm)


PLOT SCALE: 1:1

C:\Users\lgahan\OneDrive - Roderick Lahey Architect Inc\Documents\2117_200 CLEARVIEW_P24_1 & 2\plan\FWRO.rvt

PLOT DATE: 26/05/2025 4:24:58 PM

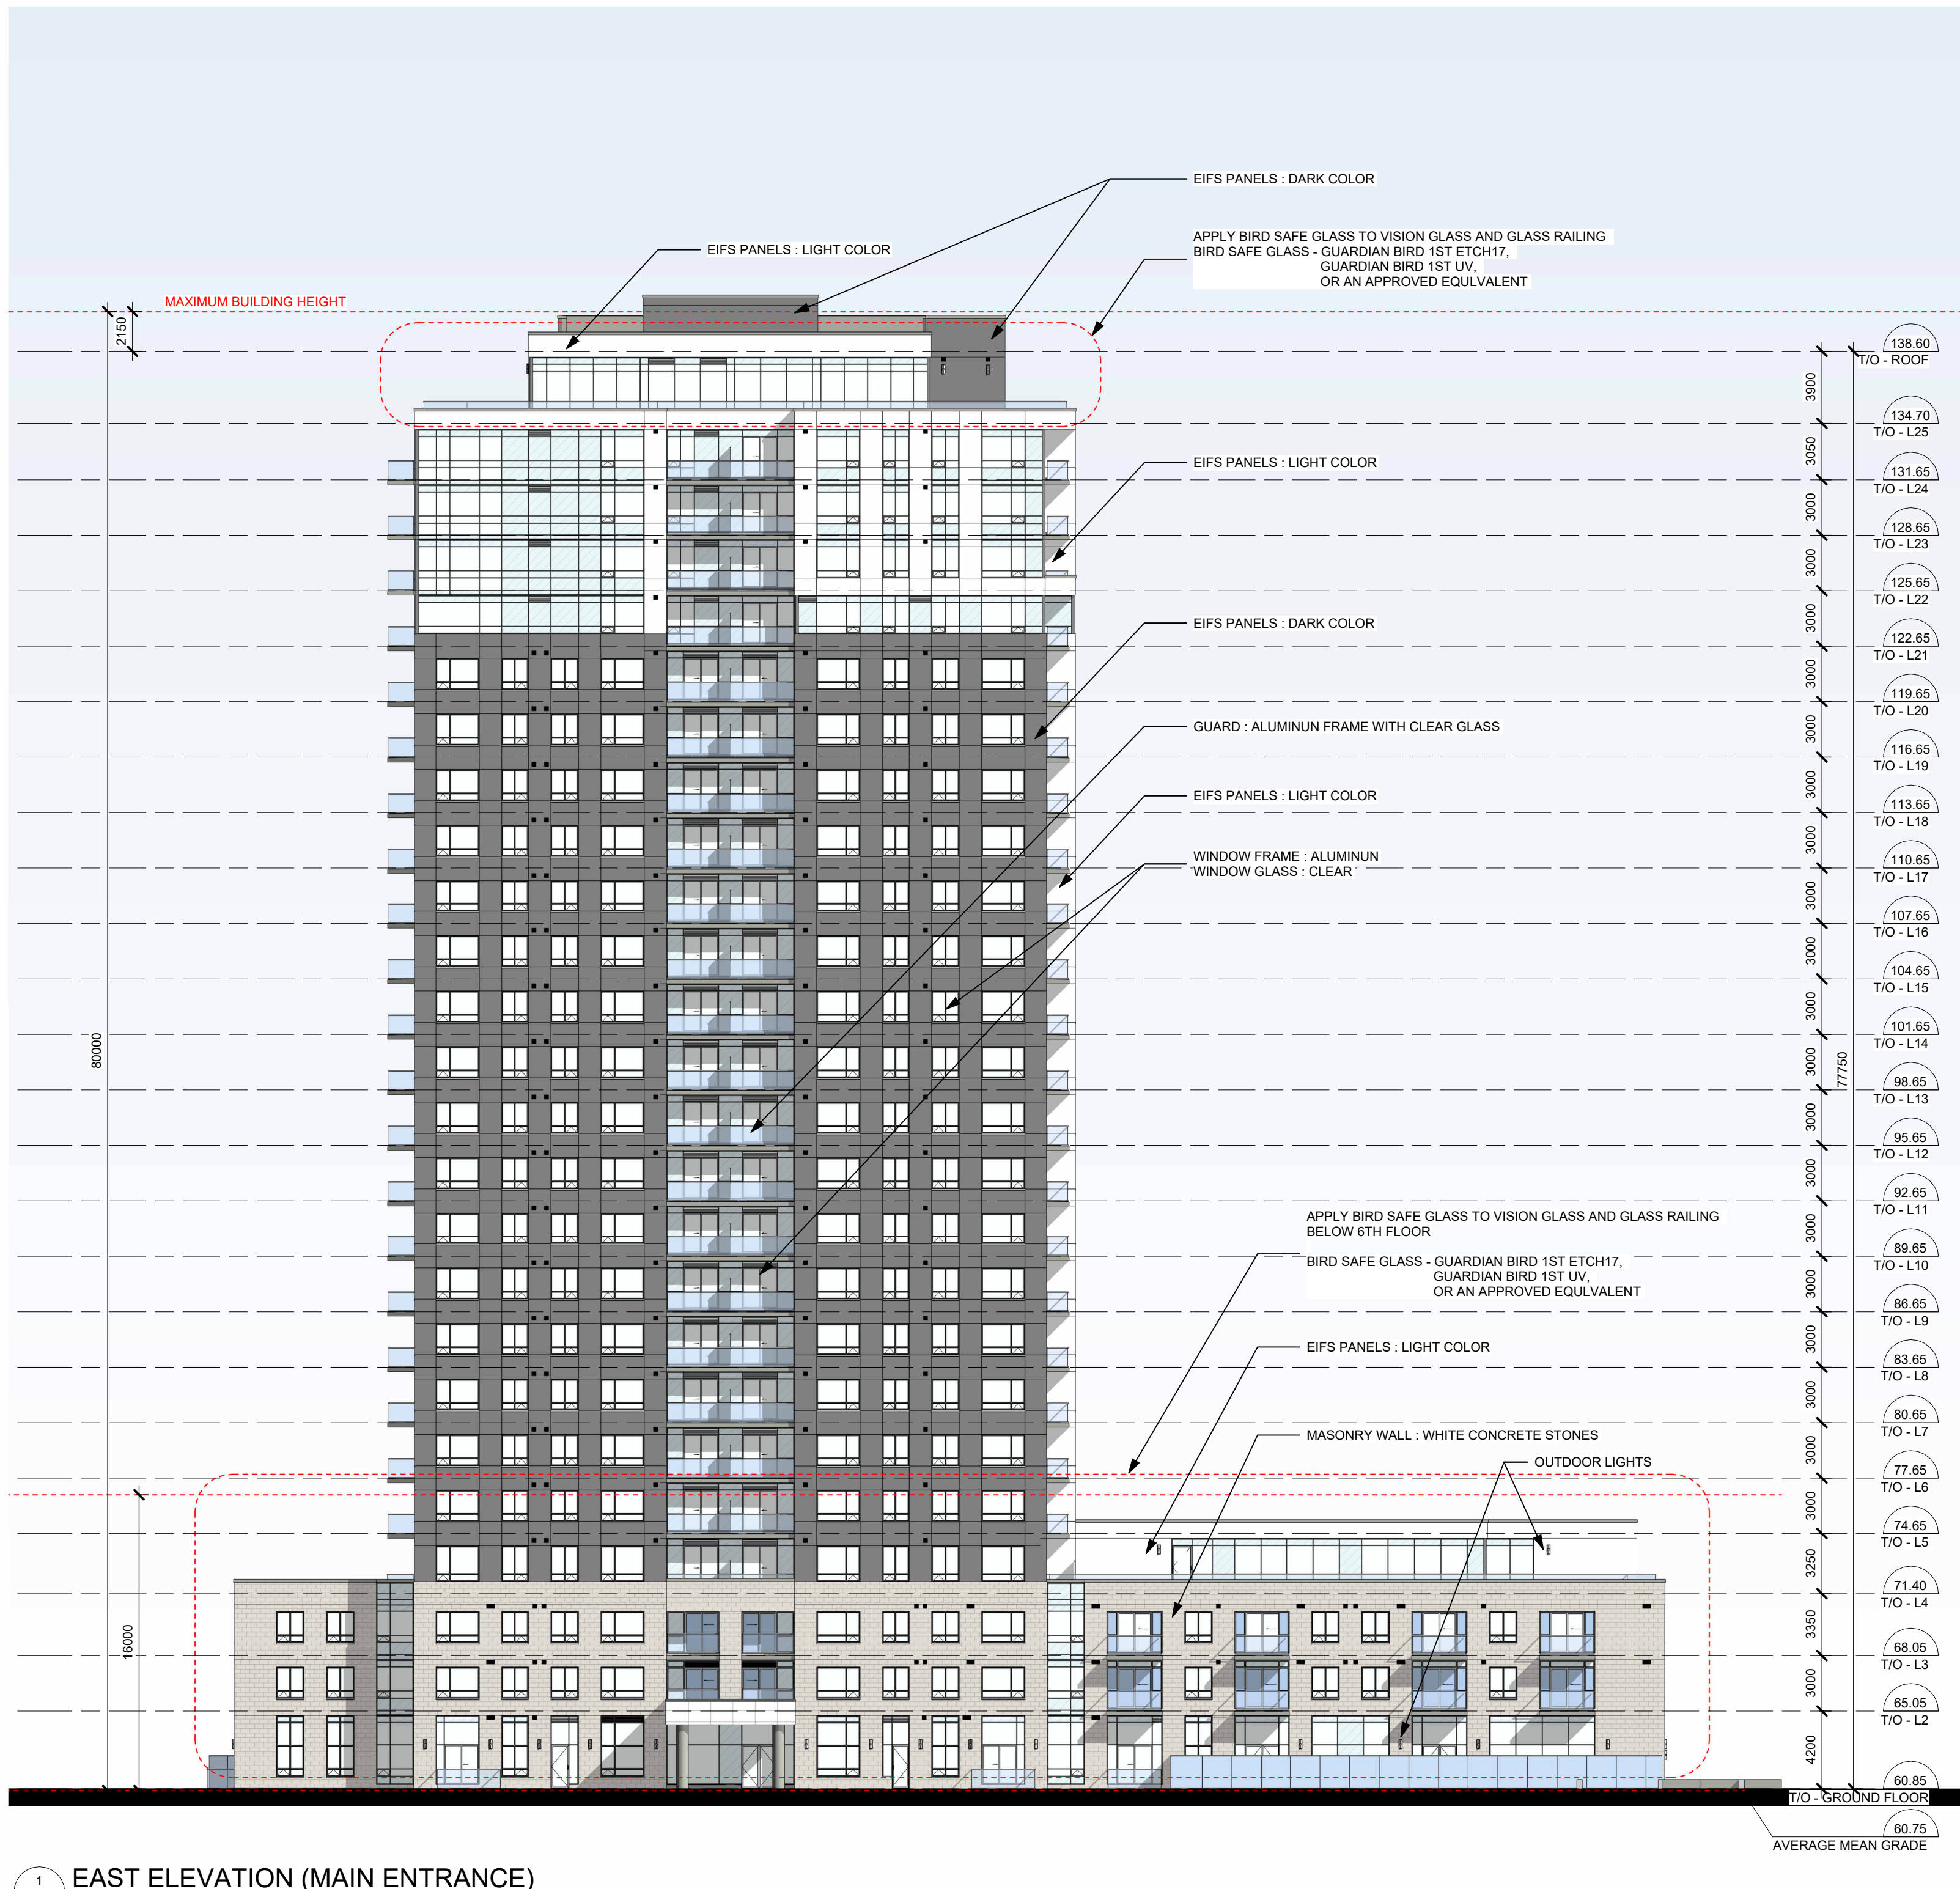

1 EAST ELEVATION (MAIN ENTRANCE)
A-200 1: 250

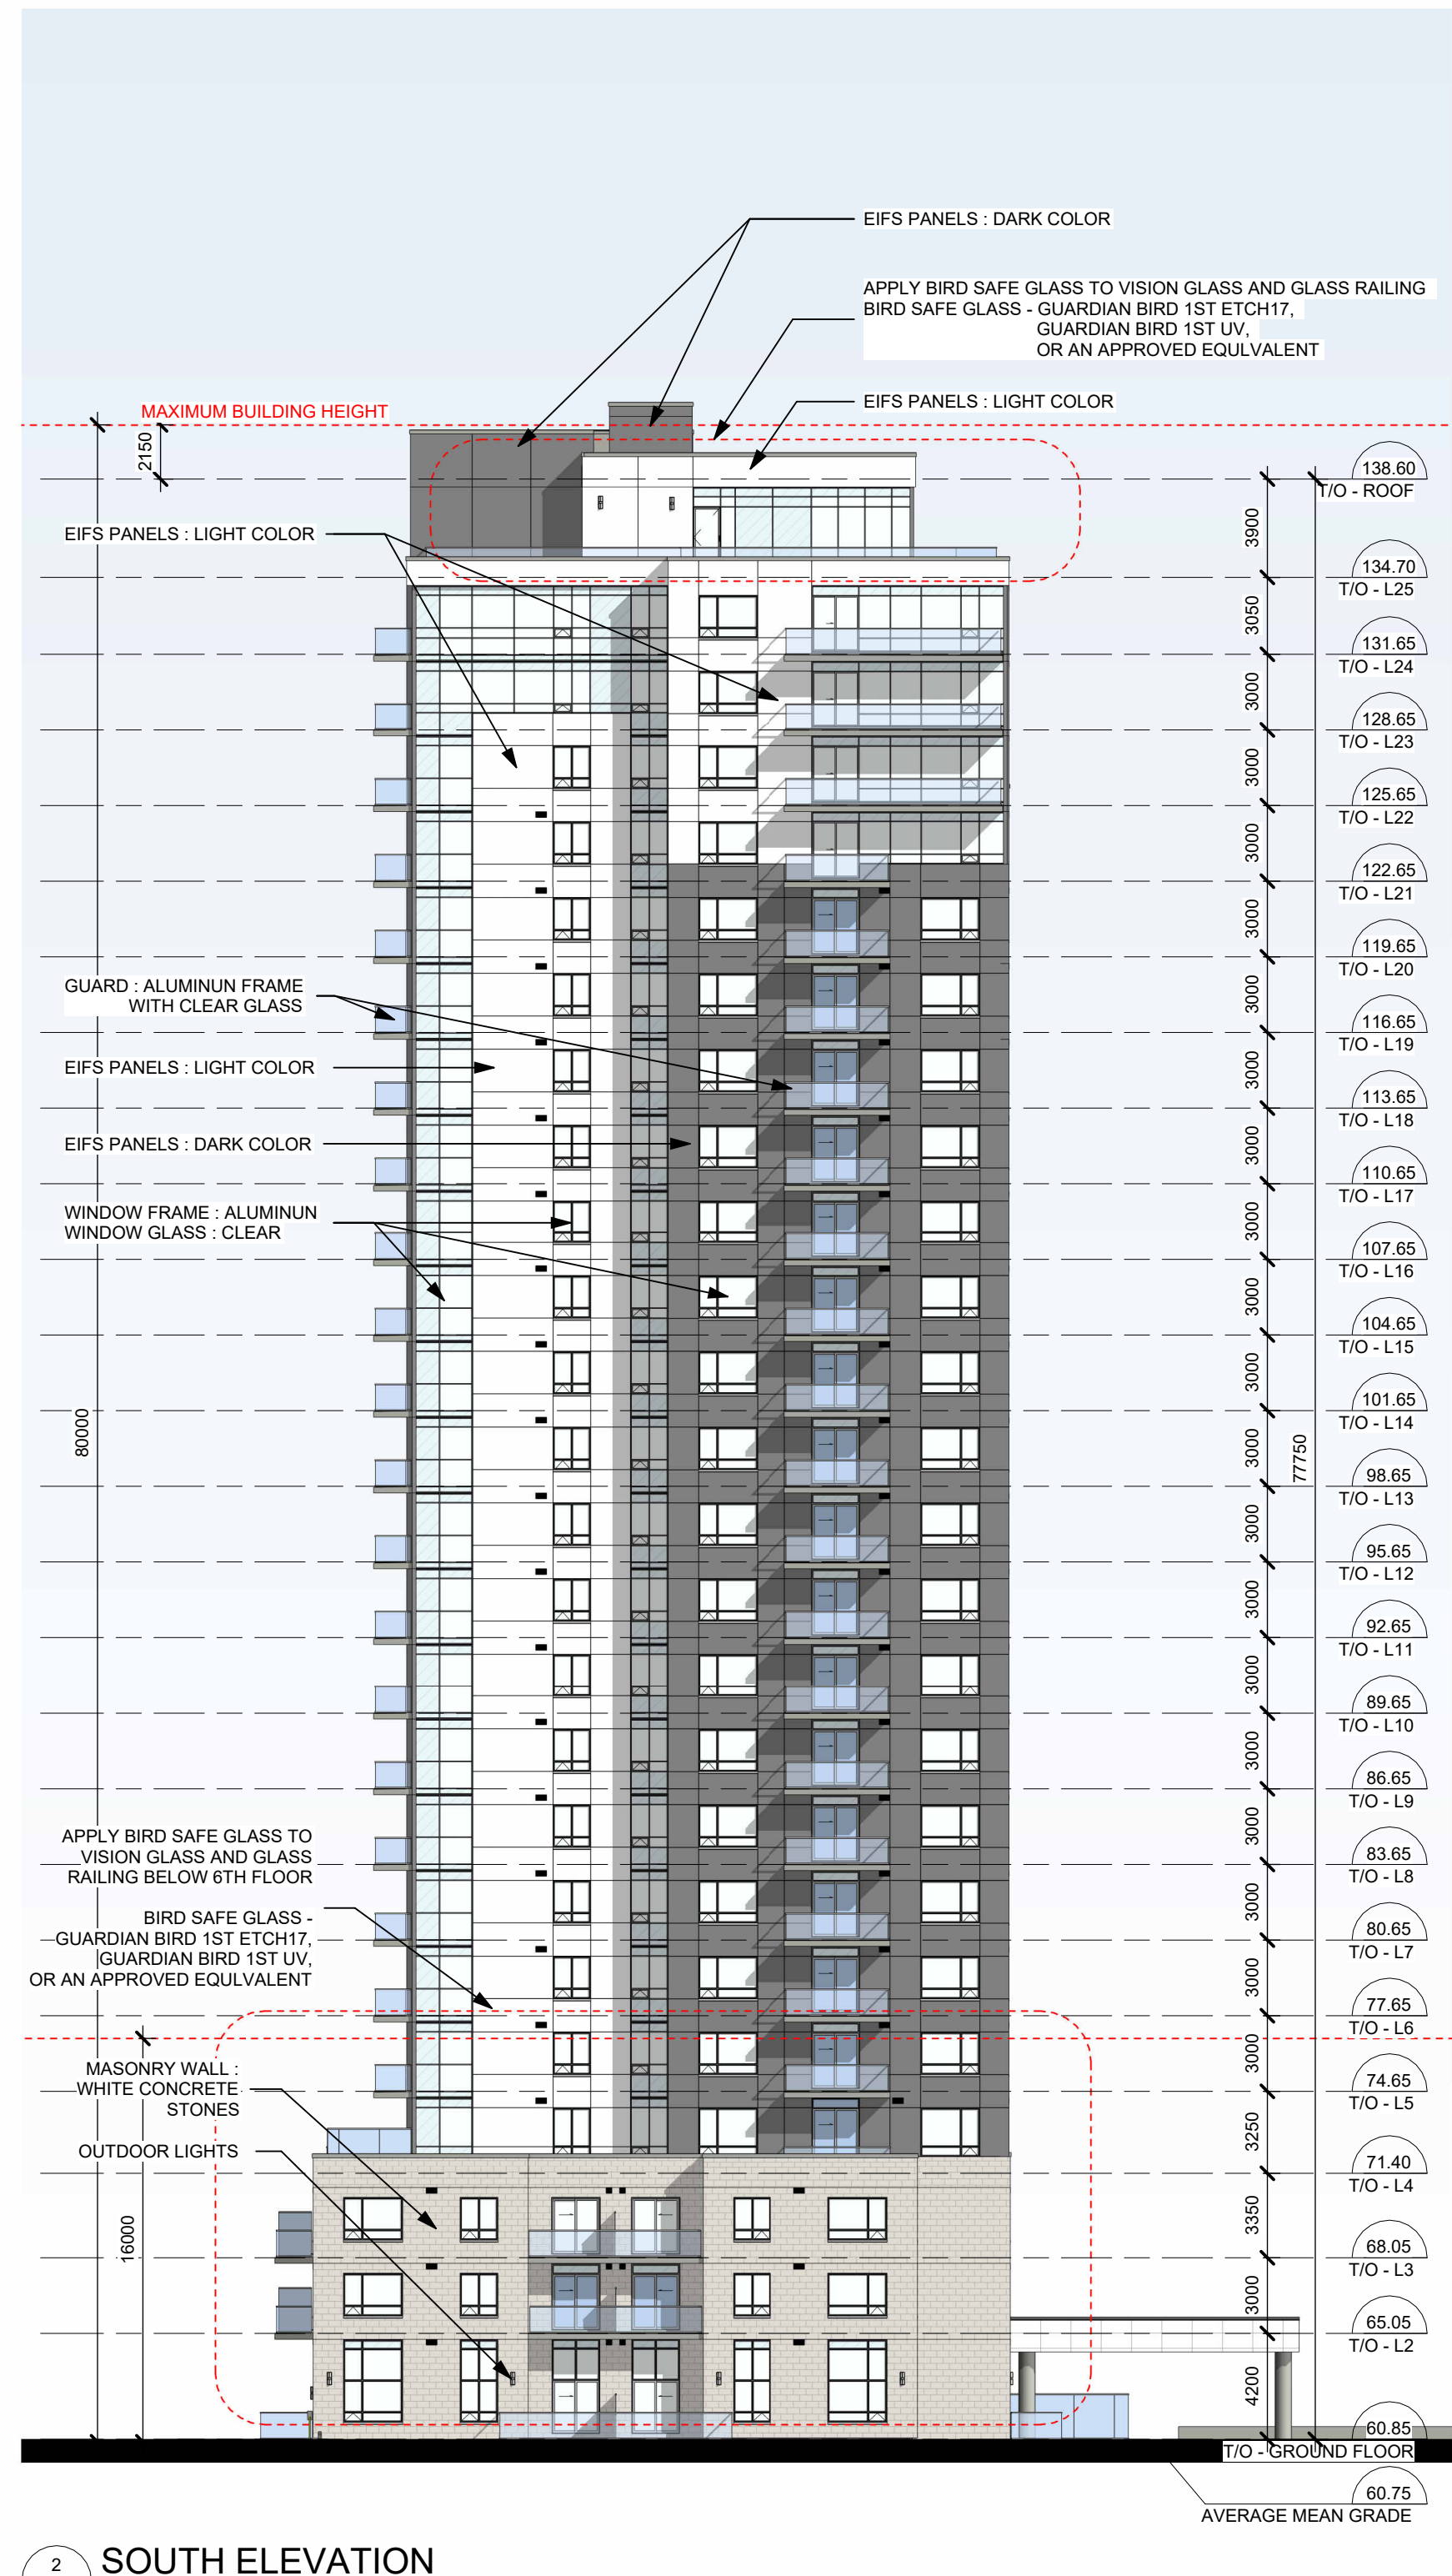

2 SOUTH ELEVATION
A-200 1: 250

IT IS THE RESPONSIBILITY OF THE APPROPRIATE CONTRACTOR TO CHECK AND VERIFY ALL DIMENSIONS ON SITE AND TO REPORT ALL ERRORS AND/OR OMISSIONS TO THE ARCHITECT.

ALL CONTRACTORS MUST COMPLY WITH ALL PERTINENT CODES AND BY-LAWS.

THIS DRAWING MAY NOT BE USED FOR CONSTRUCTION UNTIL SIGNED BY THE ARCHITECT.

DO NOT SCALE DRAWINGS.
COPYRIGHT RESERVED.

SPC 03 ISSUE FOR SPC-2ND ROUND 2025-05-26
SPC 02 ISSUED FOR SPC -2ND ROUND 2025-03-28
No. DESCRIPTION YYY-MM-DD

REVISIONS:

ARCHITECT SEAL:

NORTH ARROW:

CLIENT:

HOMESTEAD

HOMESTEAD

ARCHITECT:

rla / architecture
56 Beech Street, Ottawa, Ontario K1S 3J6
t.613.724.9932 f.613.724.1209 www.roderickclahey.ca

PROJECT TITLE:

210 CLEARVIEW

210 Clearview
Ottawa, Ontario,

SHEET TITLE:

BUILDING ELEVATIONS

DRAWN:

G.E./C.E.

CHECKED:

J.S.

SCALE:

1 : 250

SHEET No:

A-200

PROJECT No:

2117

PAPER SIZE: ARCH D 24" x 36" (610.00 x 914.00mm)

PLOT SCALE: 1:1

C:\Users\jham\OneDrive - Roderick Lahey Architect Inc\Documents\2117_200 CLEARVIEW_R24_1_16_1hamEUVRG-rt

PLOT DATE: 26/05/2025 4:25:20 PM

DO NOT SCALE DRAWINGS.
COPYRIGHT RESERVED.



PLOT DATE: 26/05/2025 4:25:42 PM

