
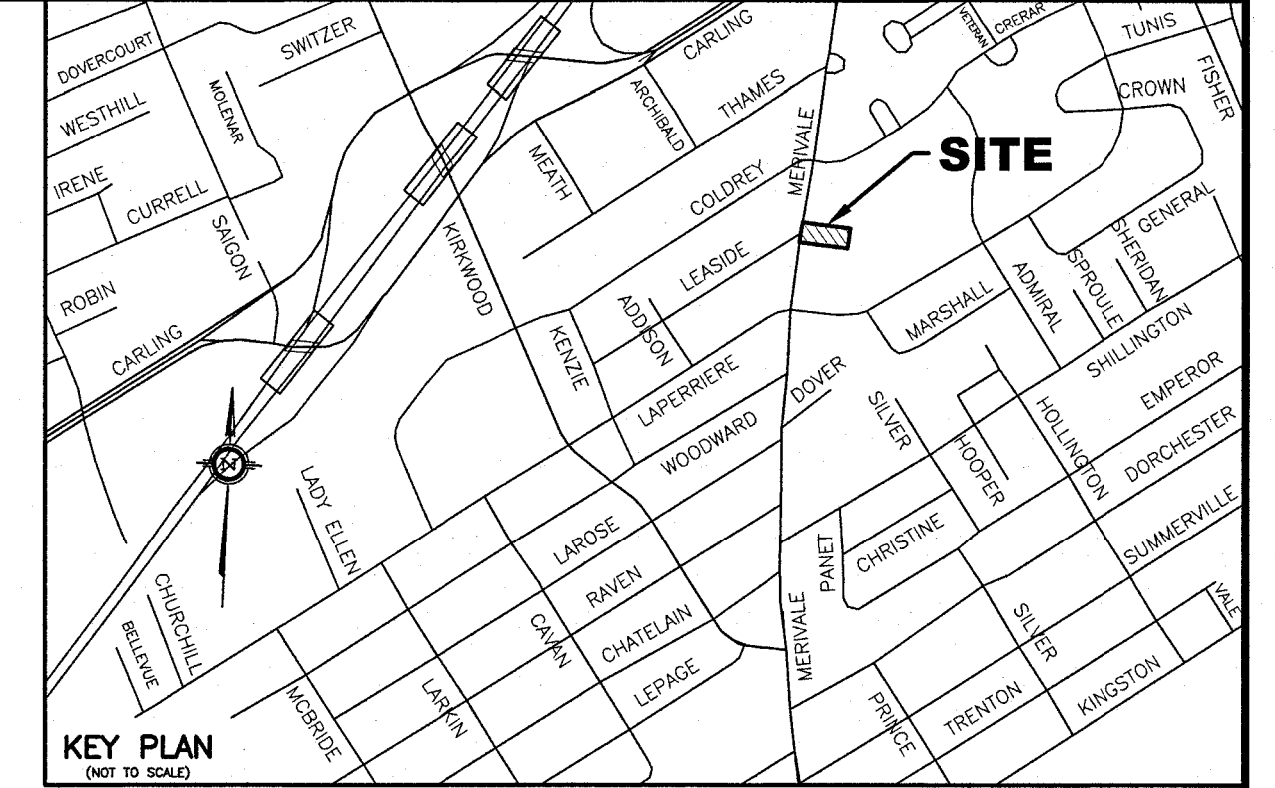
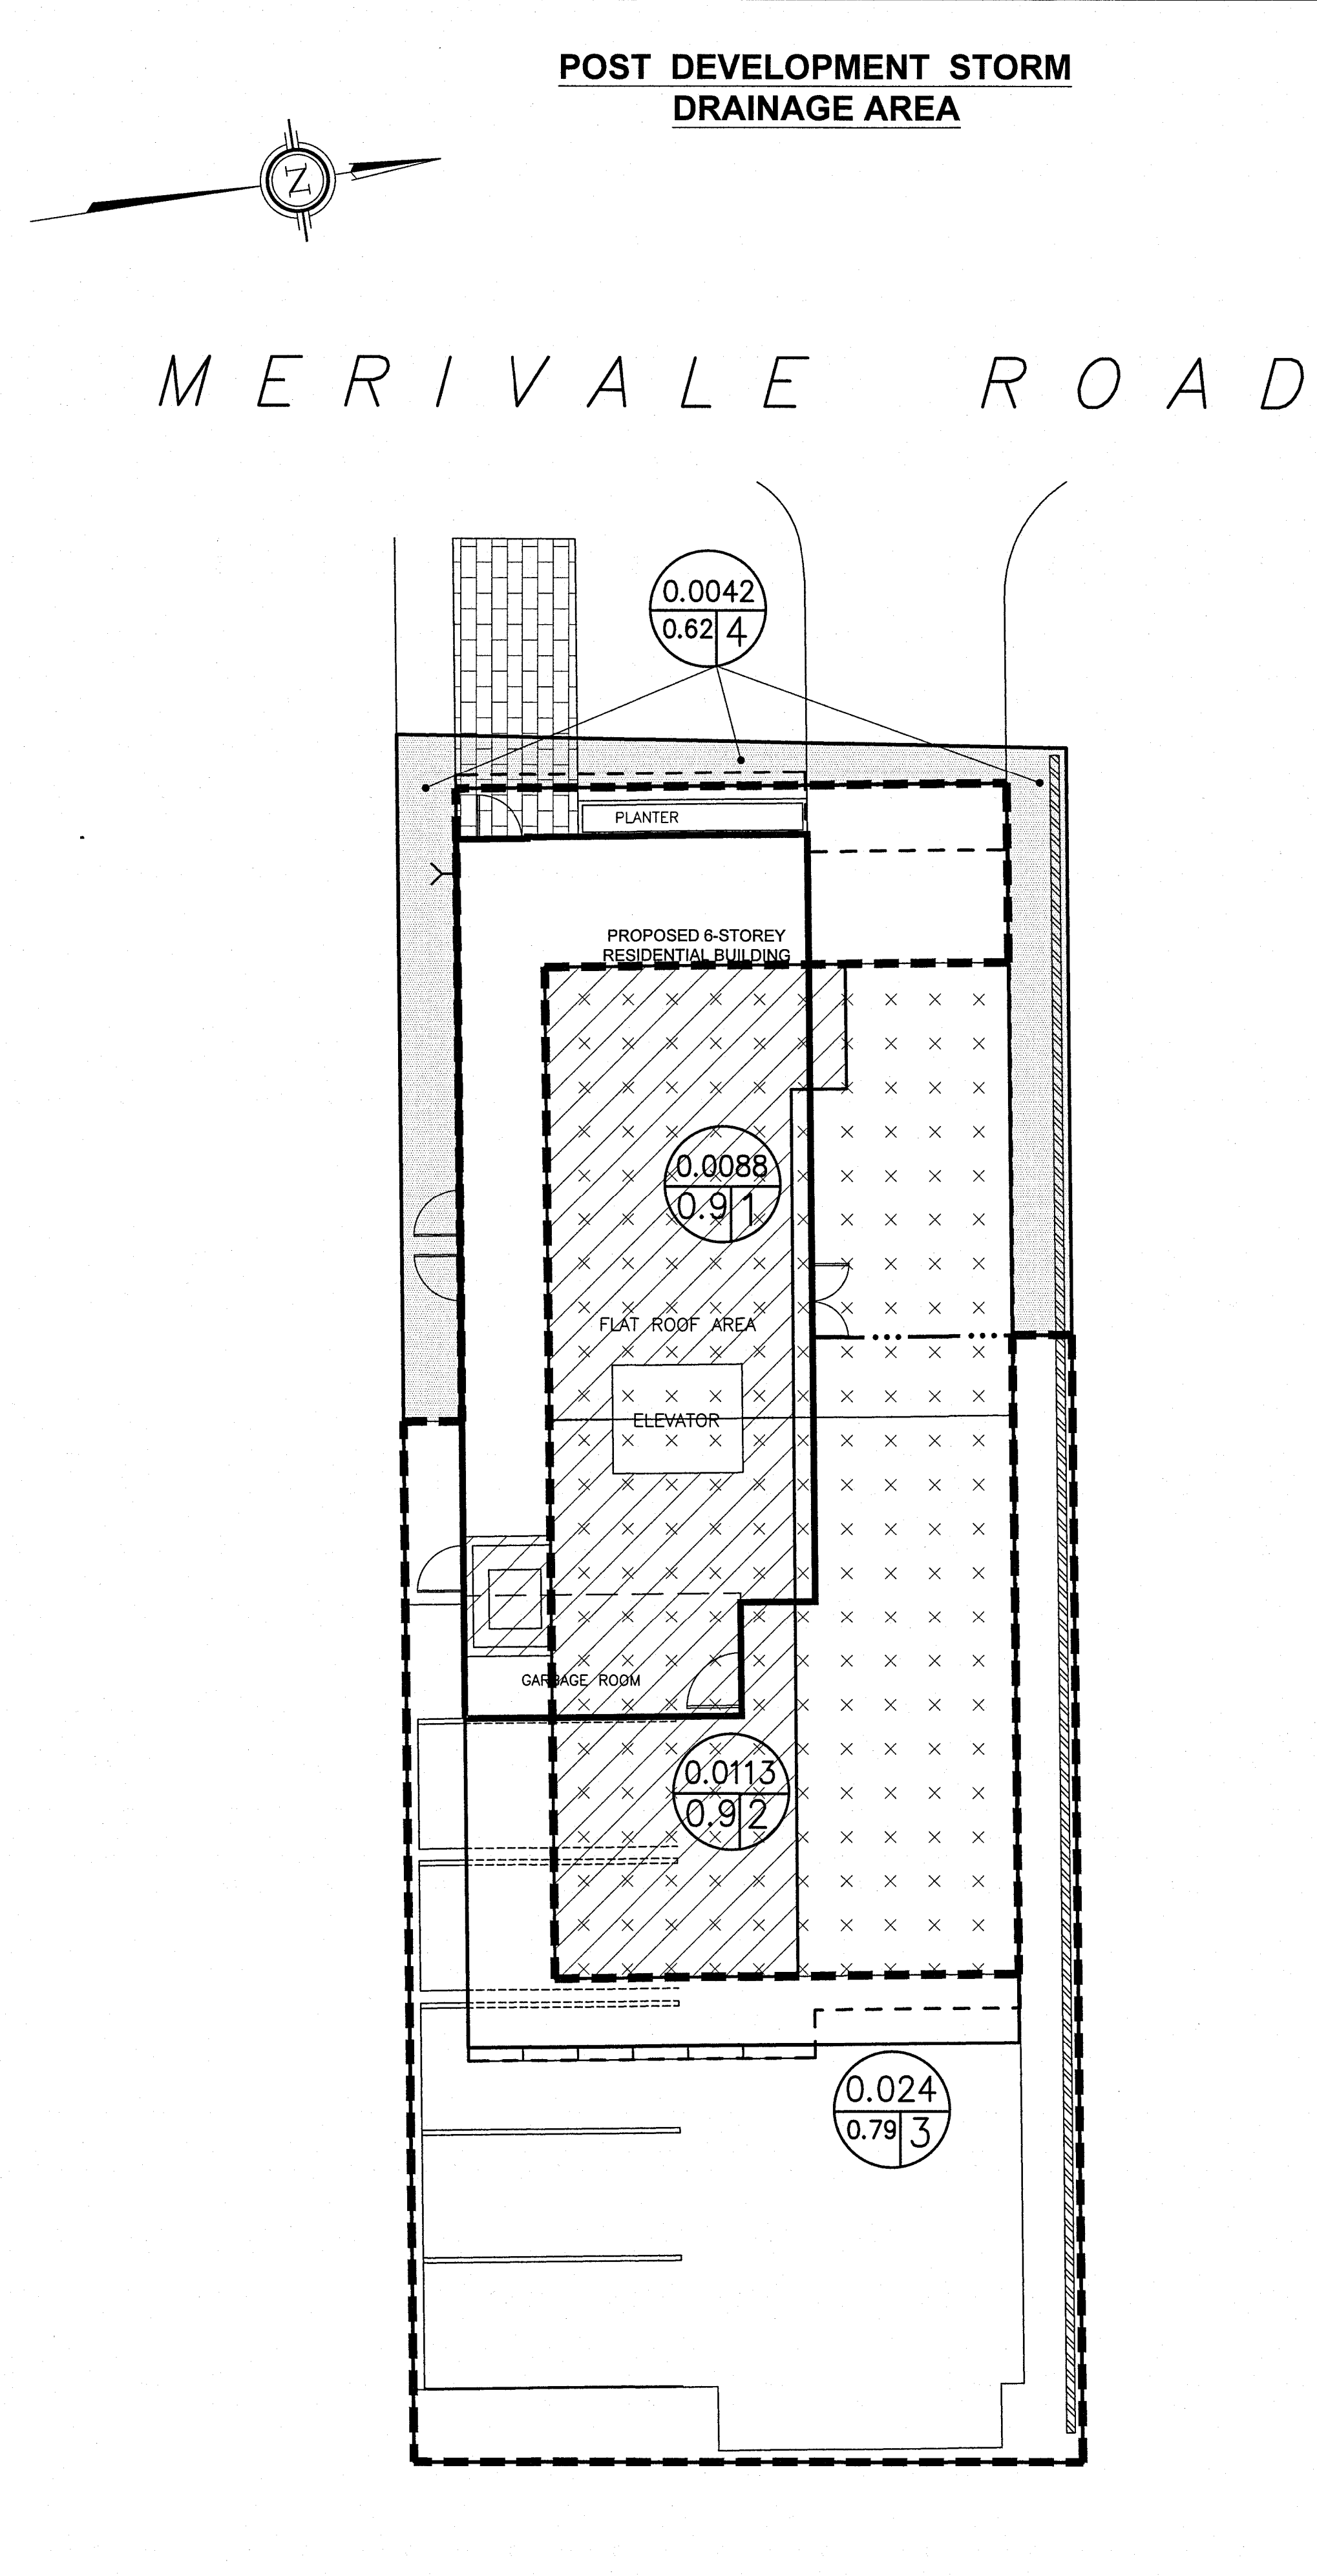


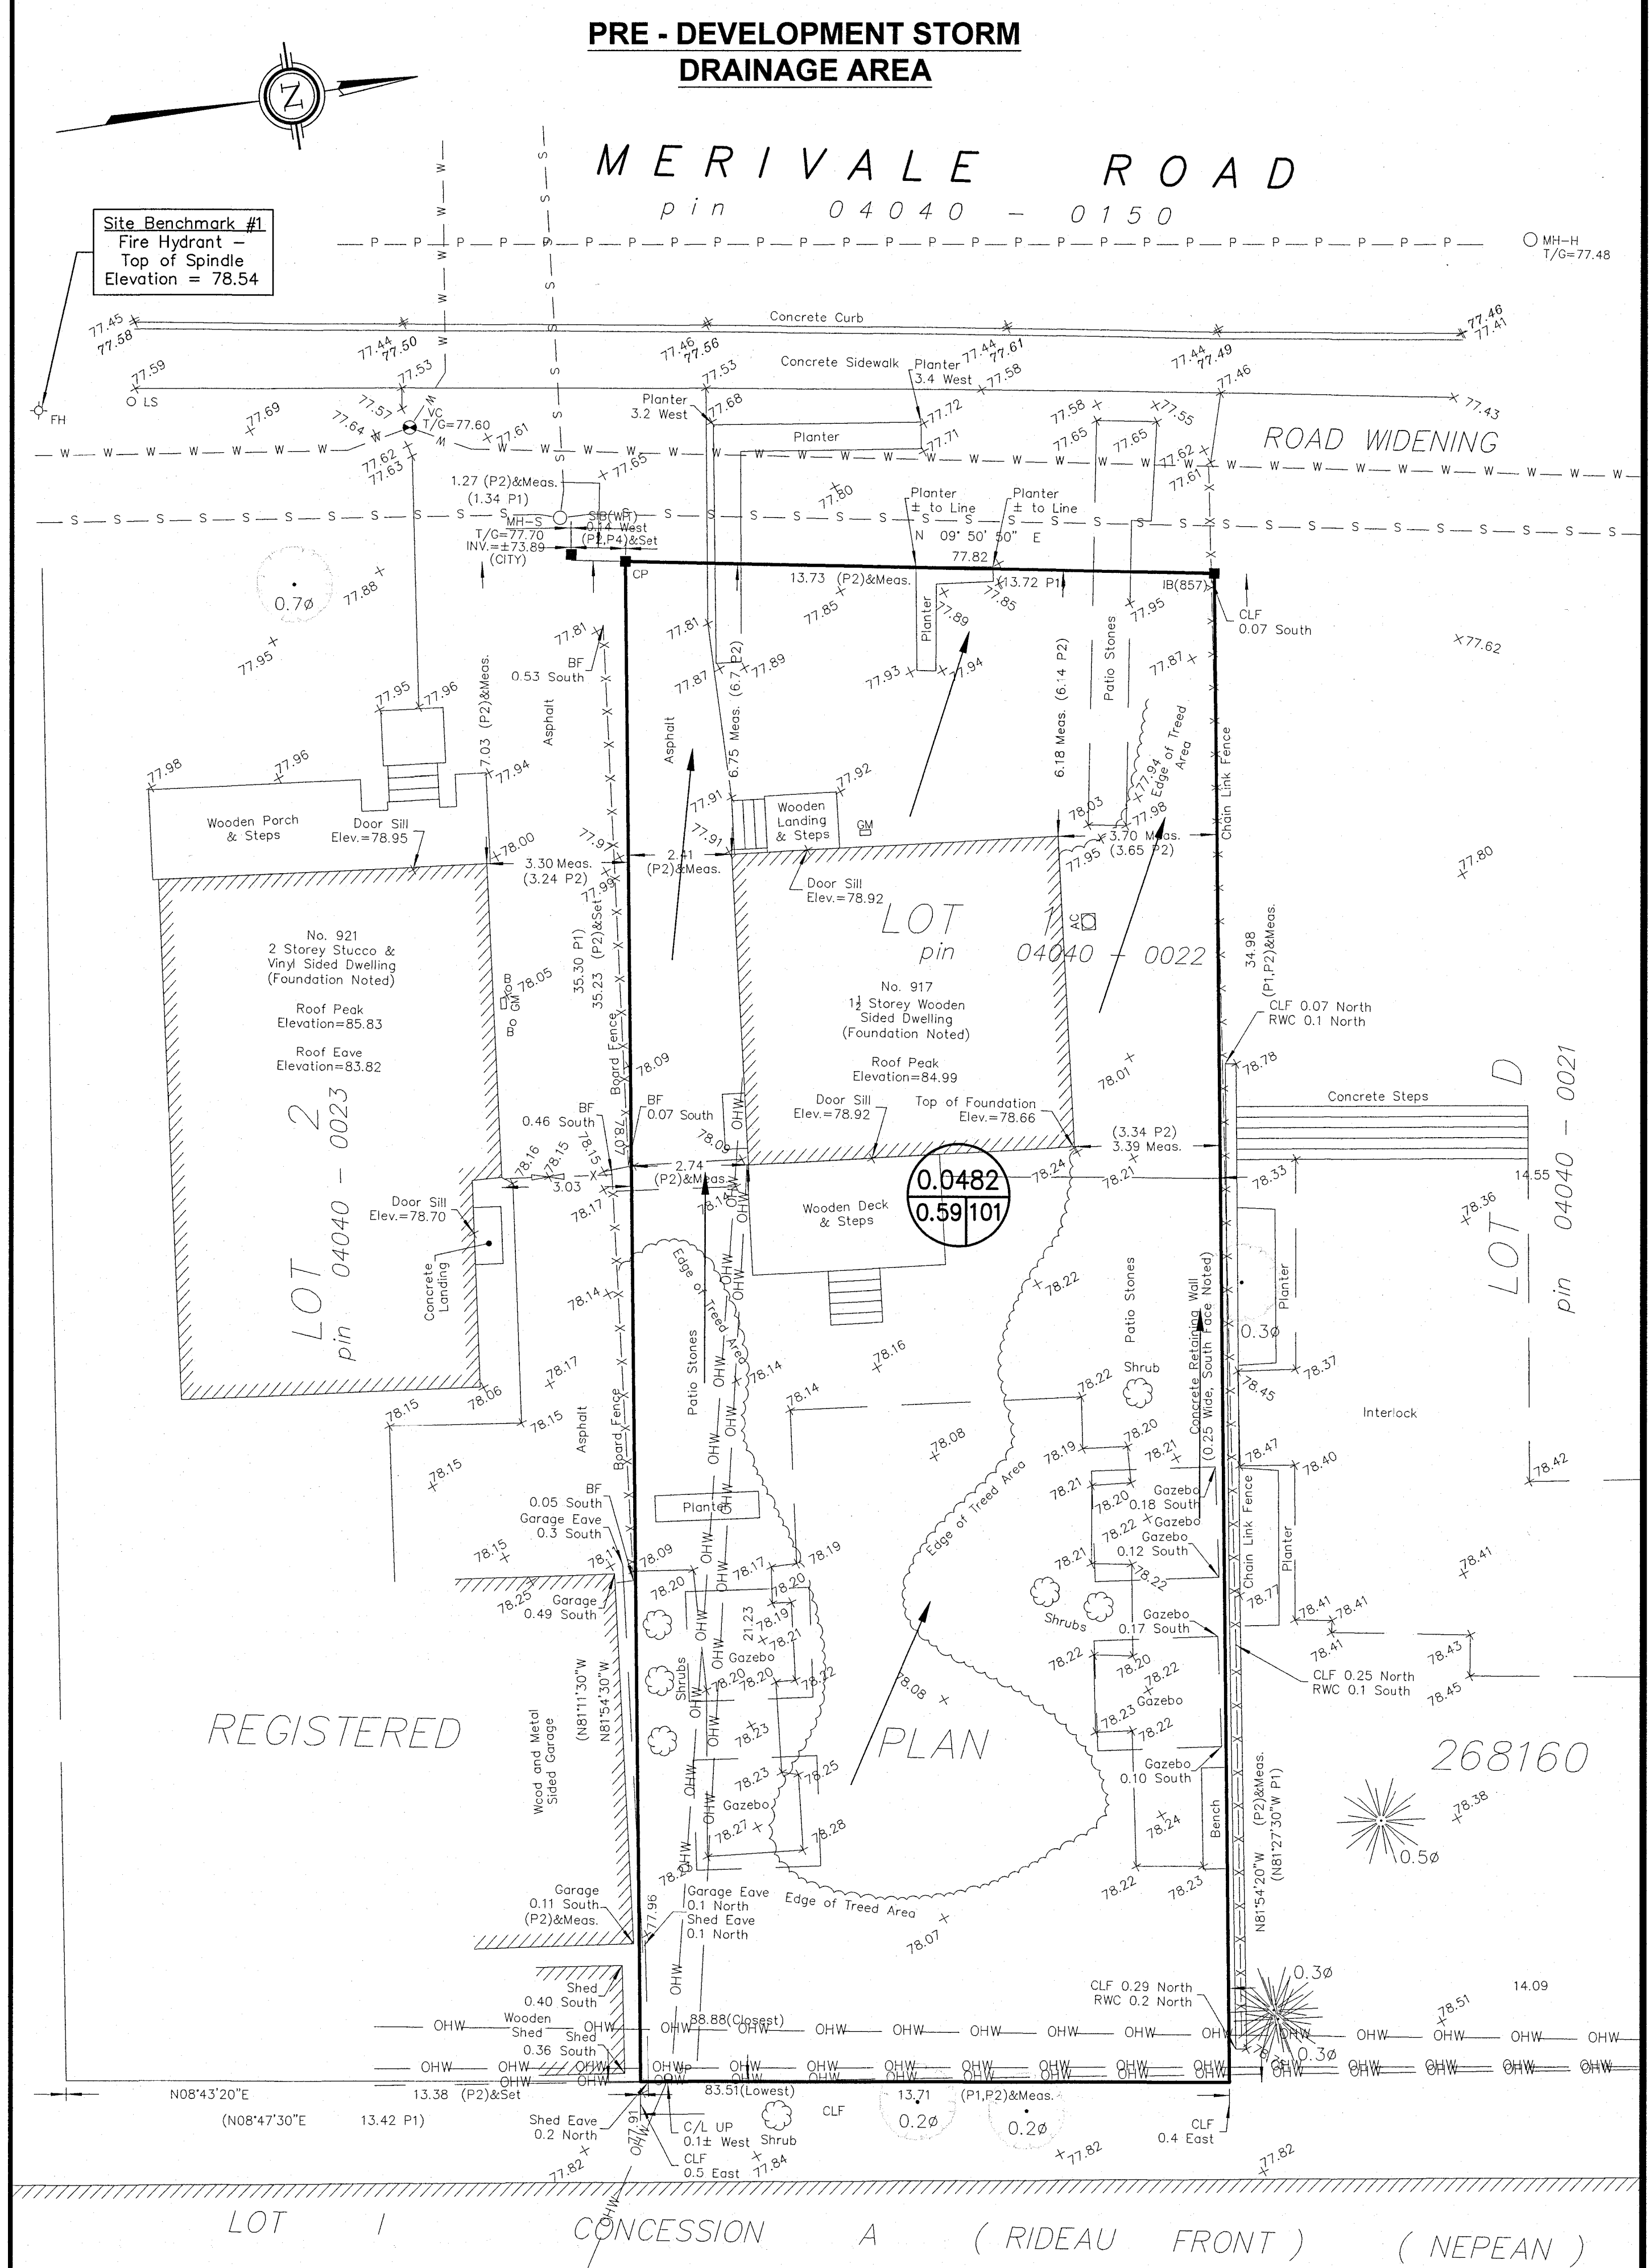

- LEGEND**
- RD#1 PROPOSED ROOF DRAIN NUMBER AND LOCATION
 - SC PROPOSED ROOF SCUPPER LOCATION
 - PROPOSED HIGH RIDGE LINE
 - 0.03 0.91 DRAINAGE AREA IN HECTARES
DRAINAGE NODE NUMBER
 - COEFFICIENT OF RUNOFF
 - UN-CONTROLLED DRAINAGE AREA
 - CONTROLLED DRAINAGE AREA
 - DENOTES LIMIT OF CONTROLLED DRAINAGE AREA

- NOTES**
- NODE #1 AND NODE #2 REPRESENTS BUILDING ROOF AREA (SWM CONTROLLED AREA) AND NODE #3 REPRESENTS CONTROLLED SITE DRAINAGE AREA
 - NODE #4 REPRESENTS UNCONTROLLED DRAINAGE AREA
 - NODE #101 REPRESENTS PRE-DEVELOPMENT DATA.

APPROVED
By Lily Xu at 4:36 pm, May 12, 2025

[Signature]
LILY XU, MCIP, RPP
MANAGER, DEVELOPMENT REVIEW SOUTH
PLANNING, DEVELOPMENT, AND BUILDING SERVICES
DEPARTMENT, CITY OF OTTAWA

3 REVISIONS AS PER CITY'S REVIEW COMMENTS OF JANUARY 24, 2025 2 ISSUED FOR PERMIT 1 ISSUED FOR SITE PLAN APPLICATION - 2ND SUBMISSION No. REVISION DATE BY	02/12/25 TLM 01/17/25 TLM 11/05/24 TLM DATE BY	TONY L.M. MAK PROVINCE OF ONTARIO FOR SPC APPLICATION	SCALE 0 1 2 3 5m 1:100 HORIZONTAL VERTICAL	DESIGN T.L.M. CHECKED T.L.M. DRAWN BY P.M. CHECKED T.L.M. APPROVED T.L.M.	PROJECT 917 MERIVALE ROAD LOT 1 REGISTERED PLAN 268160 CITY OF OTTAWA	DRAWING TITLE STORM DRAINAGE AREA PLAN	PROJECT No. 823-102	DATE JULY 2024	DRAWING No. D-1
--	--	--	--	--	--	--	---	--------------------------------------	---------------------------------------