




ANDREW MCCREIGHT
MANAGER, DEVELOPMENT REVIEW CENTRAL
PLANNING, DEVELOPMENT & BUILDING SERVICES
DEVELOPMENT DEPARTMENT, CITY OF OTTAWA

APPROVED
By Andrew McCreight at 1:11 pm, May 26, 2025



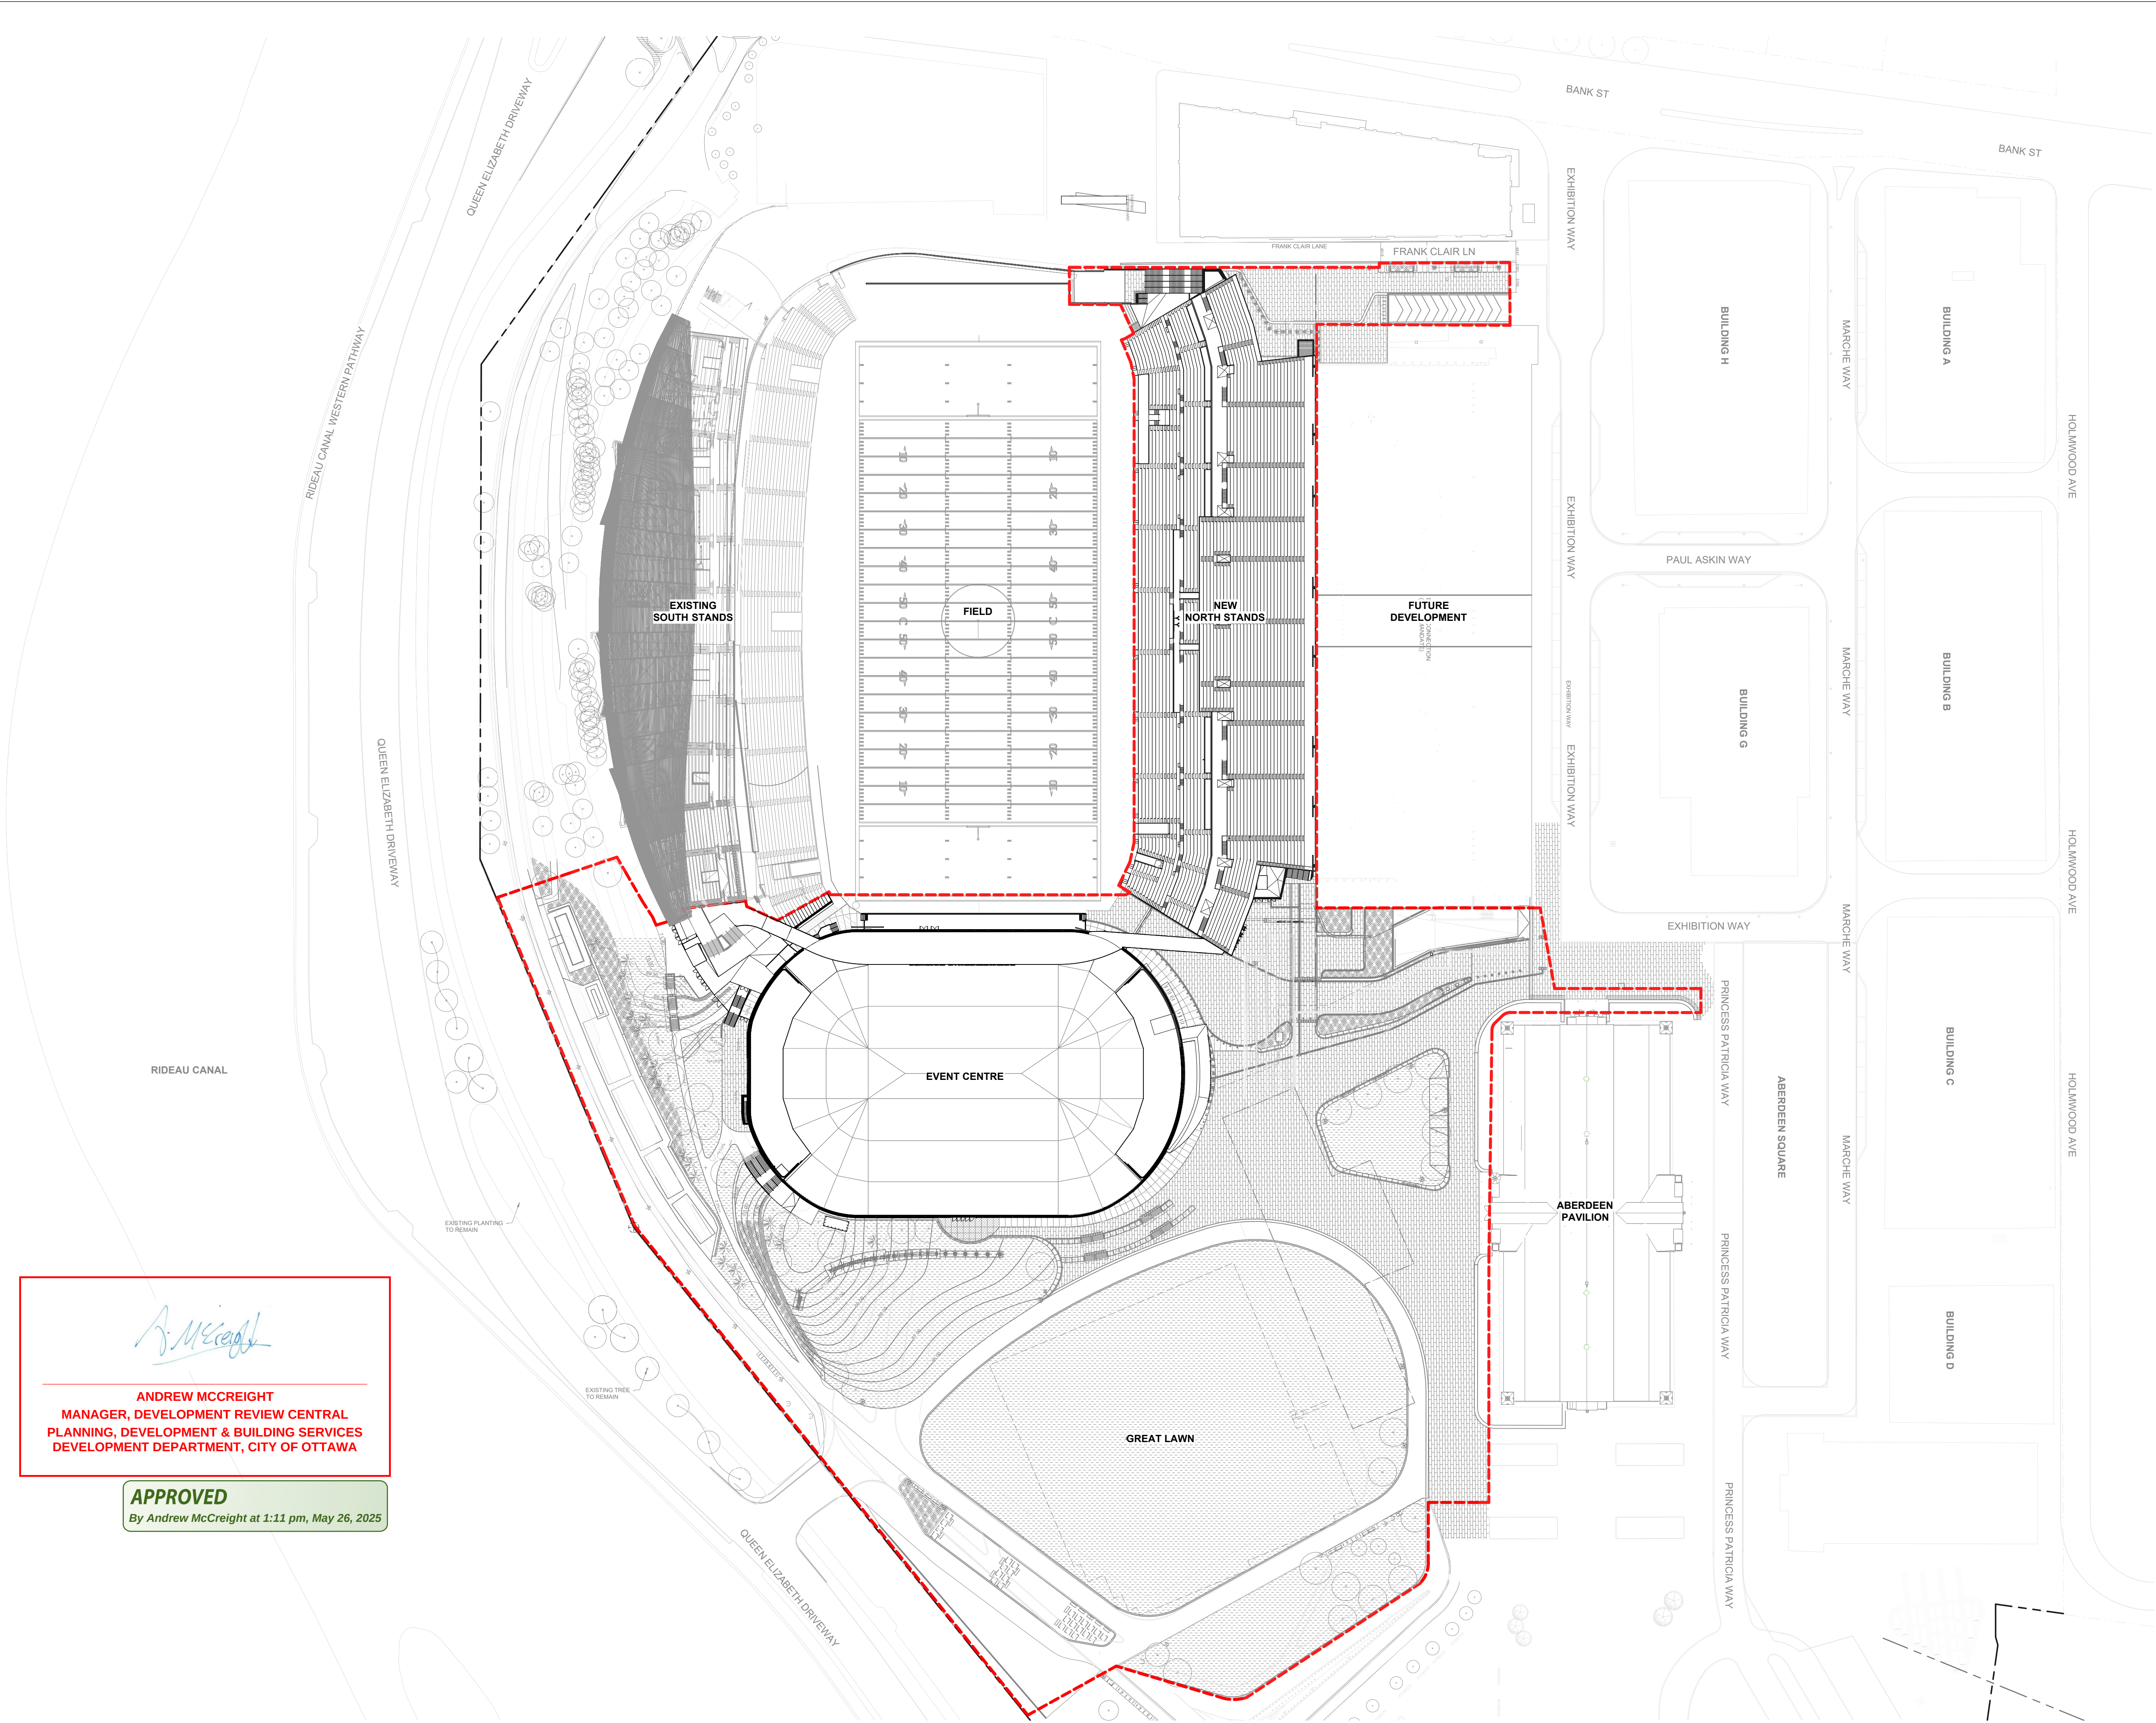

OTTAWA SPORTS AND ENTERTAINMENT GROUP

BRISBIN
BROOK
BEYNON
ARCHITECTS
14 DUNCAN ST 4TH FLOOR
TORONTO, ON M5H 3G8
(416) 591-8999

ENTUITIVE
135 LAURIER AVE WEST, SUITE 413
OTTAWA, ON K1P 5J2
(343) 308-9274
STRUCTURAL

TMP
200 KING, ST. WEST, SUITE 310
TORONTO, ON M5H 3T4
(416) 499-8000
MECH, PLUMB, FIRE PROTECTION

MULVEY & BANANI
90 SHEPPARD AVE EAST, SUITE 500
TORONTO, ON M2N 3A
(416) 751-2520
ELECTRICAL

C S W
319 MCRAE AVENUE, SUITE 502
OTTAWA, ONTARIO K1Z 0B9
(613) 729-4536
LANDSCAPE

NO.	DESCRIPTION	DATE
1	ARCHITECTURAL OVERVIEW DRAWING PACKAGE TO SUPPORT STRUCTURAL FOUNDATION PERMIT PACKAGE	2025-03-21

REVISIONS/ ISSUES

CONTRACTOR SHALL CHECK AND VERIFY ALL DIMENSIONS AND REPORT ANY OMISSIONS OR DISCREPANCIES TO THE ARCHITECT BEFORE PROCEEDING WITH THE WORK.
DO NOT SCALE THE DRAWINGS


A B

D C

SEAL

THIS DOCUMENT IS RELEASED FOR THE PURPOSE OF PRELIMINARY SUBMITTAL

IT IS NOT TO BE USED FOR CONSTRUCTION PURPOSES

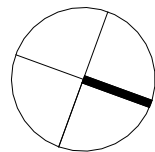

DRAWN JI
DATE 2025-05-14
CHECKED SJ

LANSDOWNE 2.0
EVENT CENTRE,
NORTH SIDE STANDS AND
PUBLIC REALM
ENHANCEMENTS
945 & 1015 BANK STREET

DWG. TITLE
OVERALL SITE PLAN

SCALE	1 : 750	DWG. NO.	EC-A1-01
PROJ. NO.	2418		