


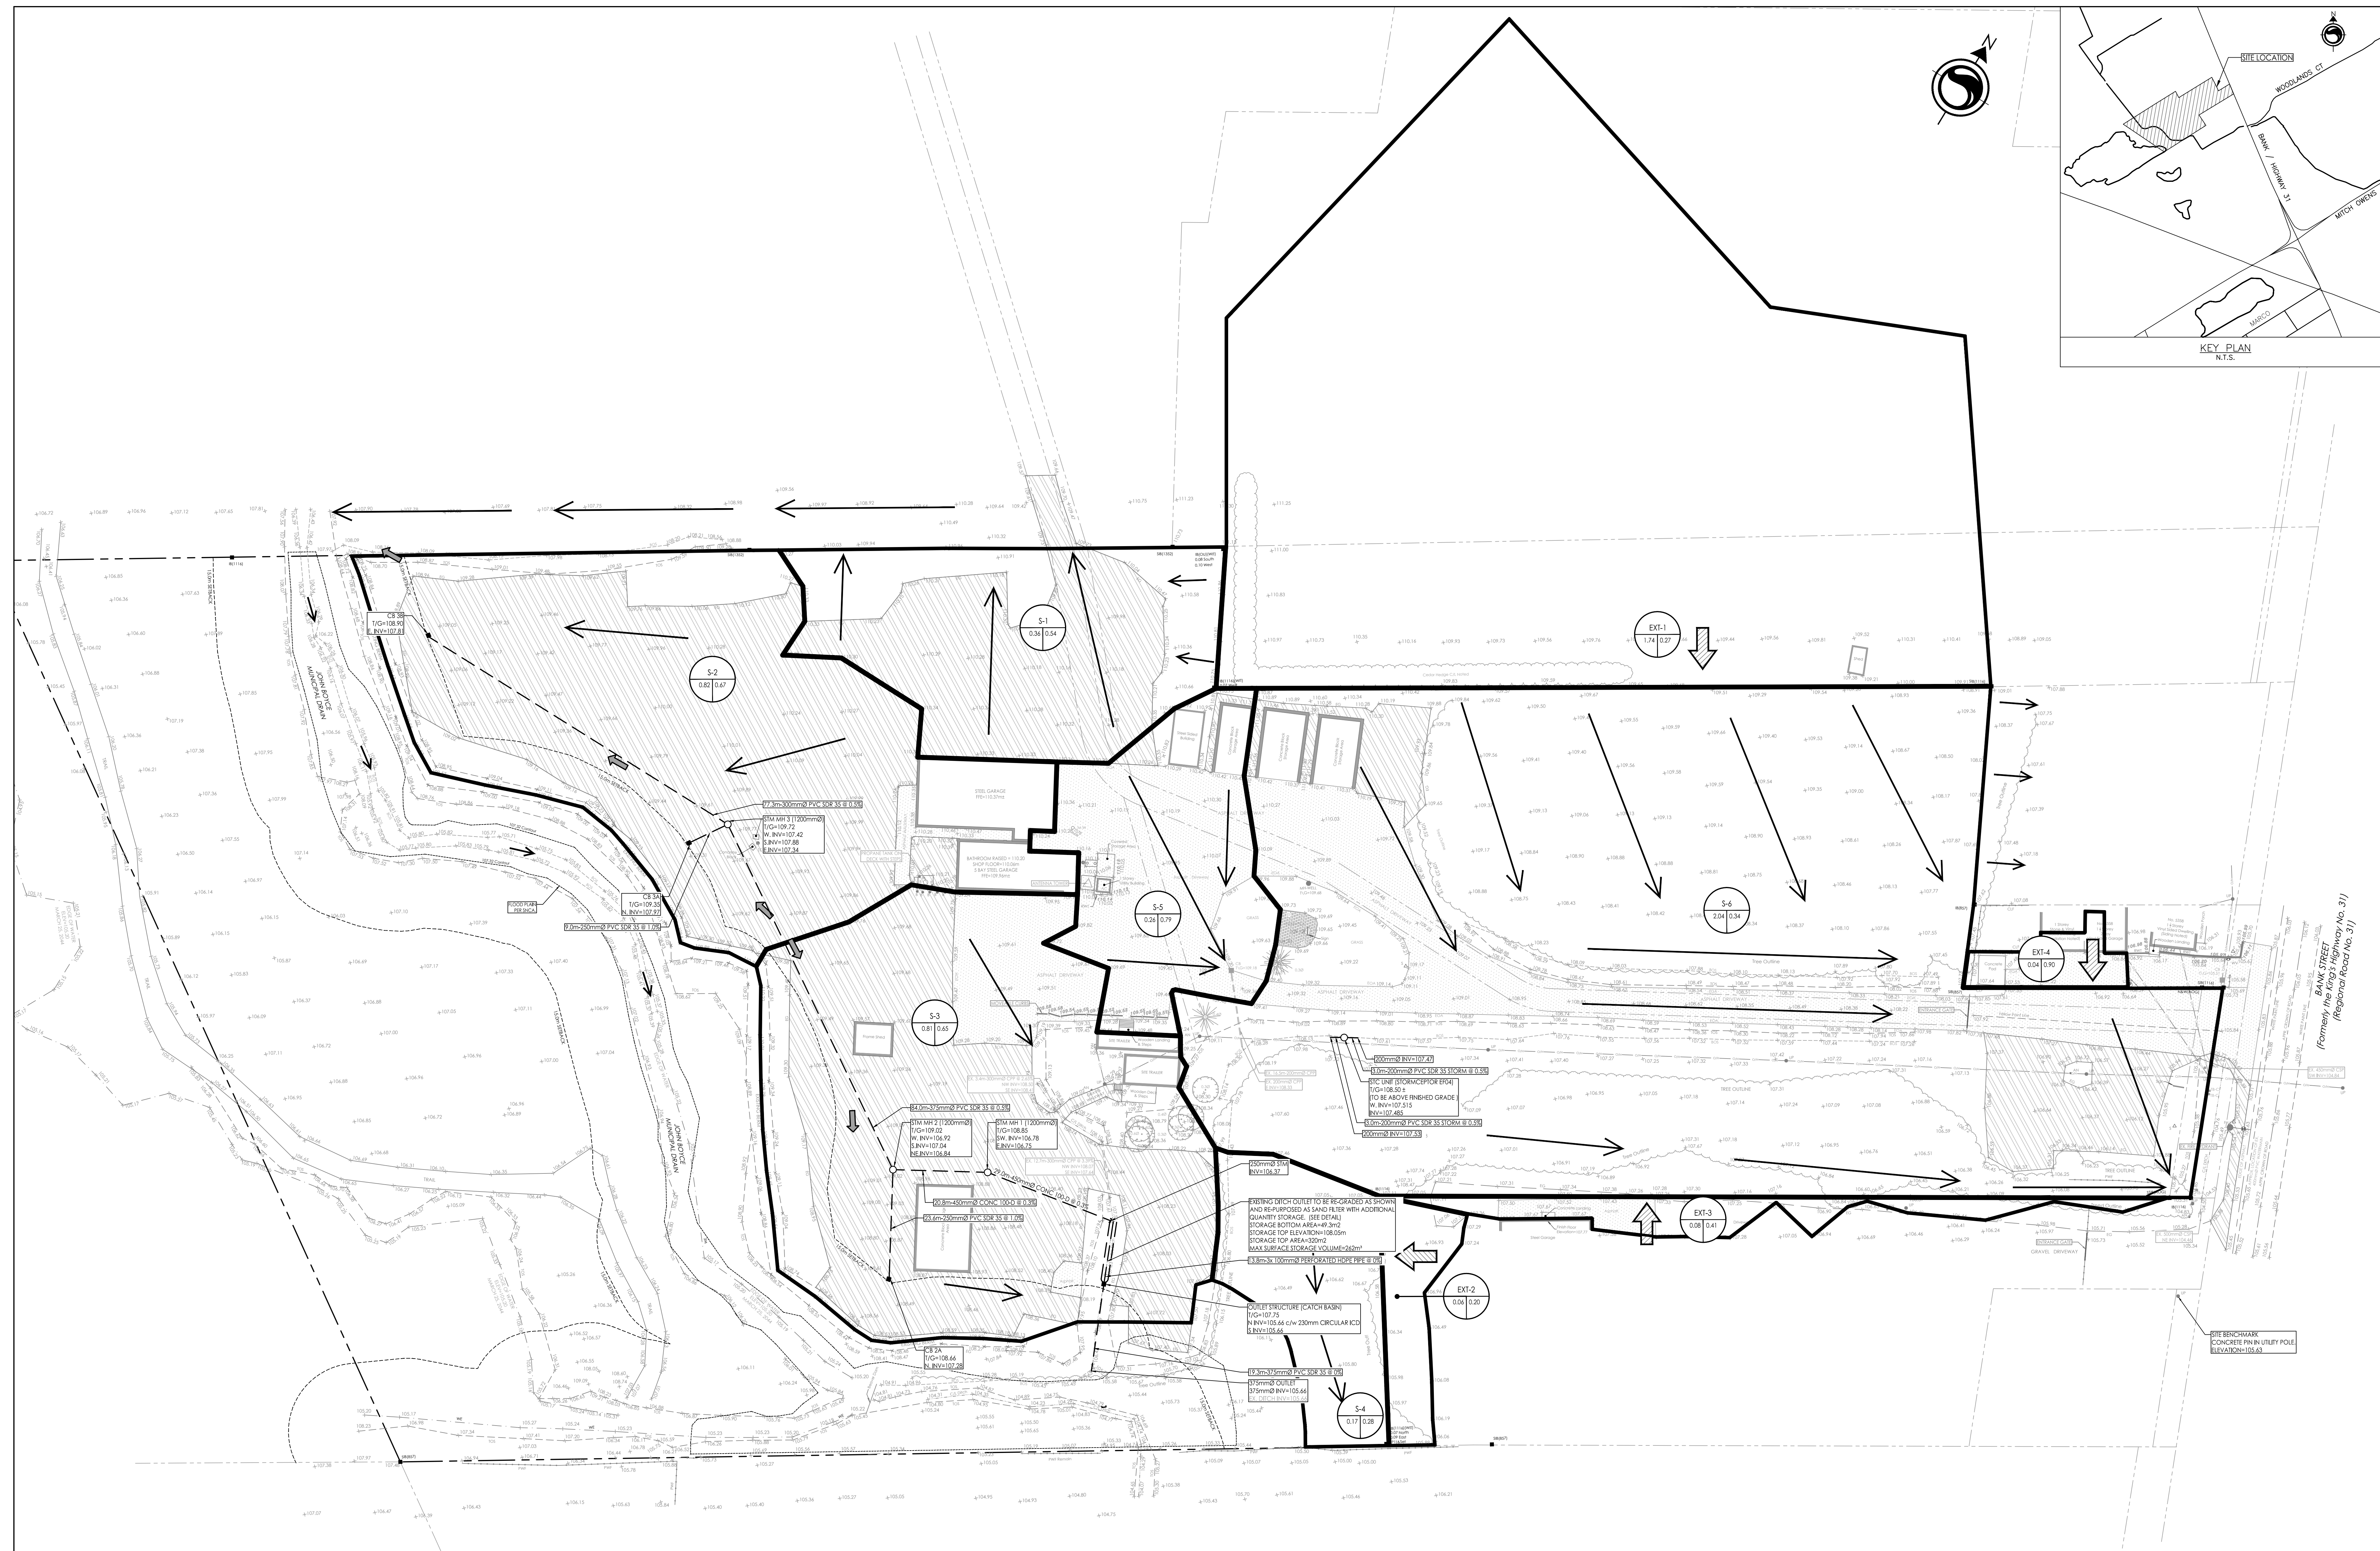

0	ISSUED TO CITY FOR SPA	MJ5	PM	25.02.1
Revision		By	Appd.	YY.MM.JJ

Permit-Seal

Client/Project

5336 BANK STREET ZONING BYLAW
AMENDMENT AND SITE PLAN CONTROL

GREELY SAND & GRAVEL INC.
1971 OLD PRESCOTT ROAD
GREELY, ON

Title
POST DEVELOPMENT (2024)
STORM DRAINAGE PLAN

Project No. 160401995

Scale 1:500

Drawing No. Sheet Revision