



Legend

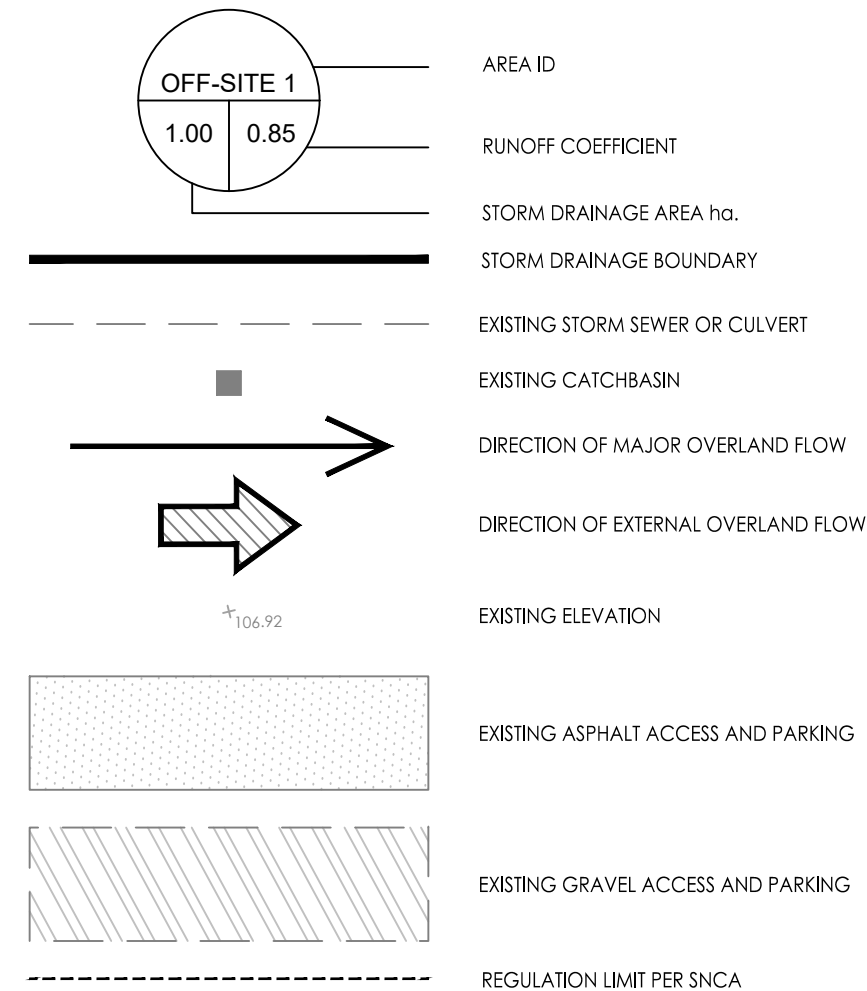

Notes

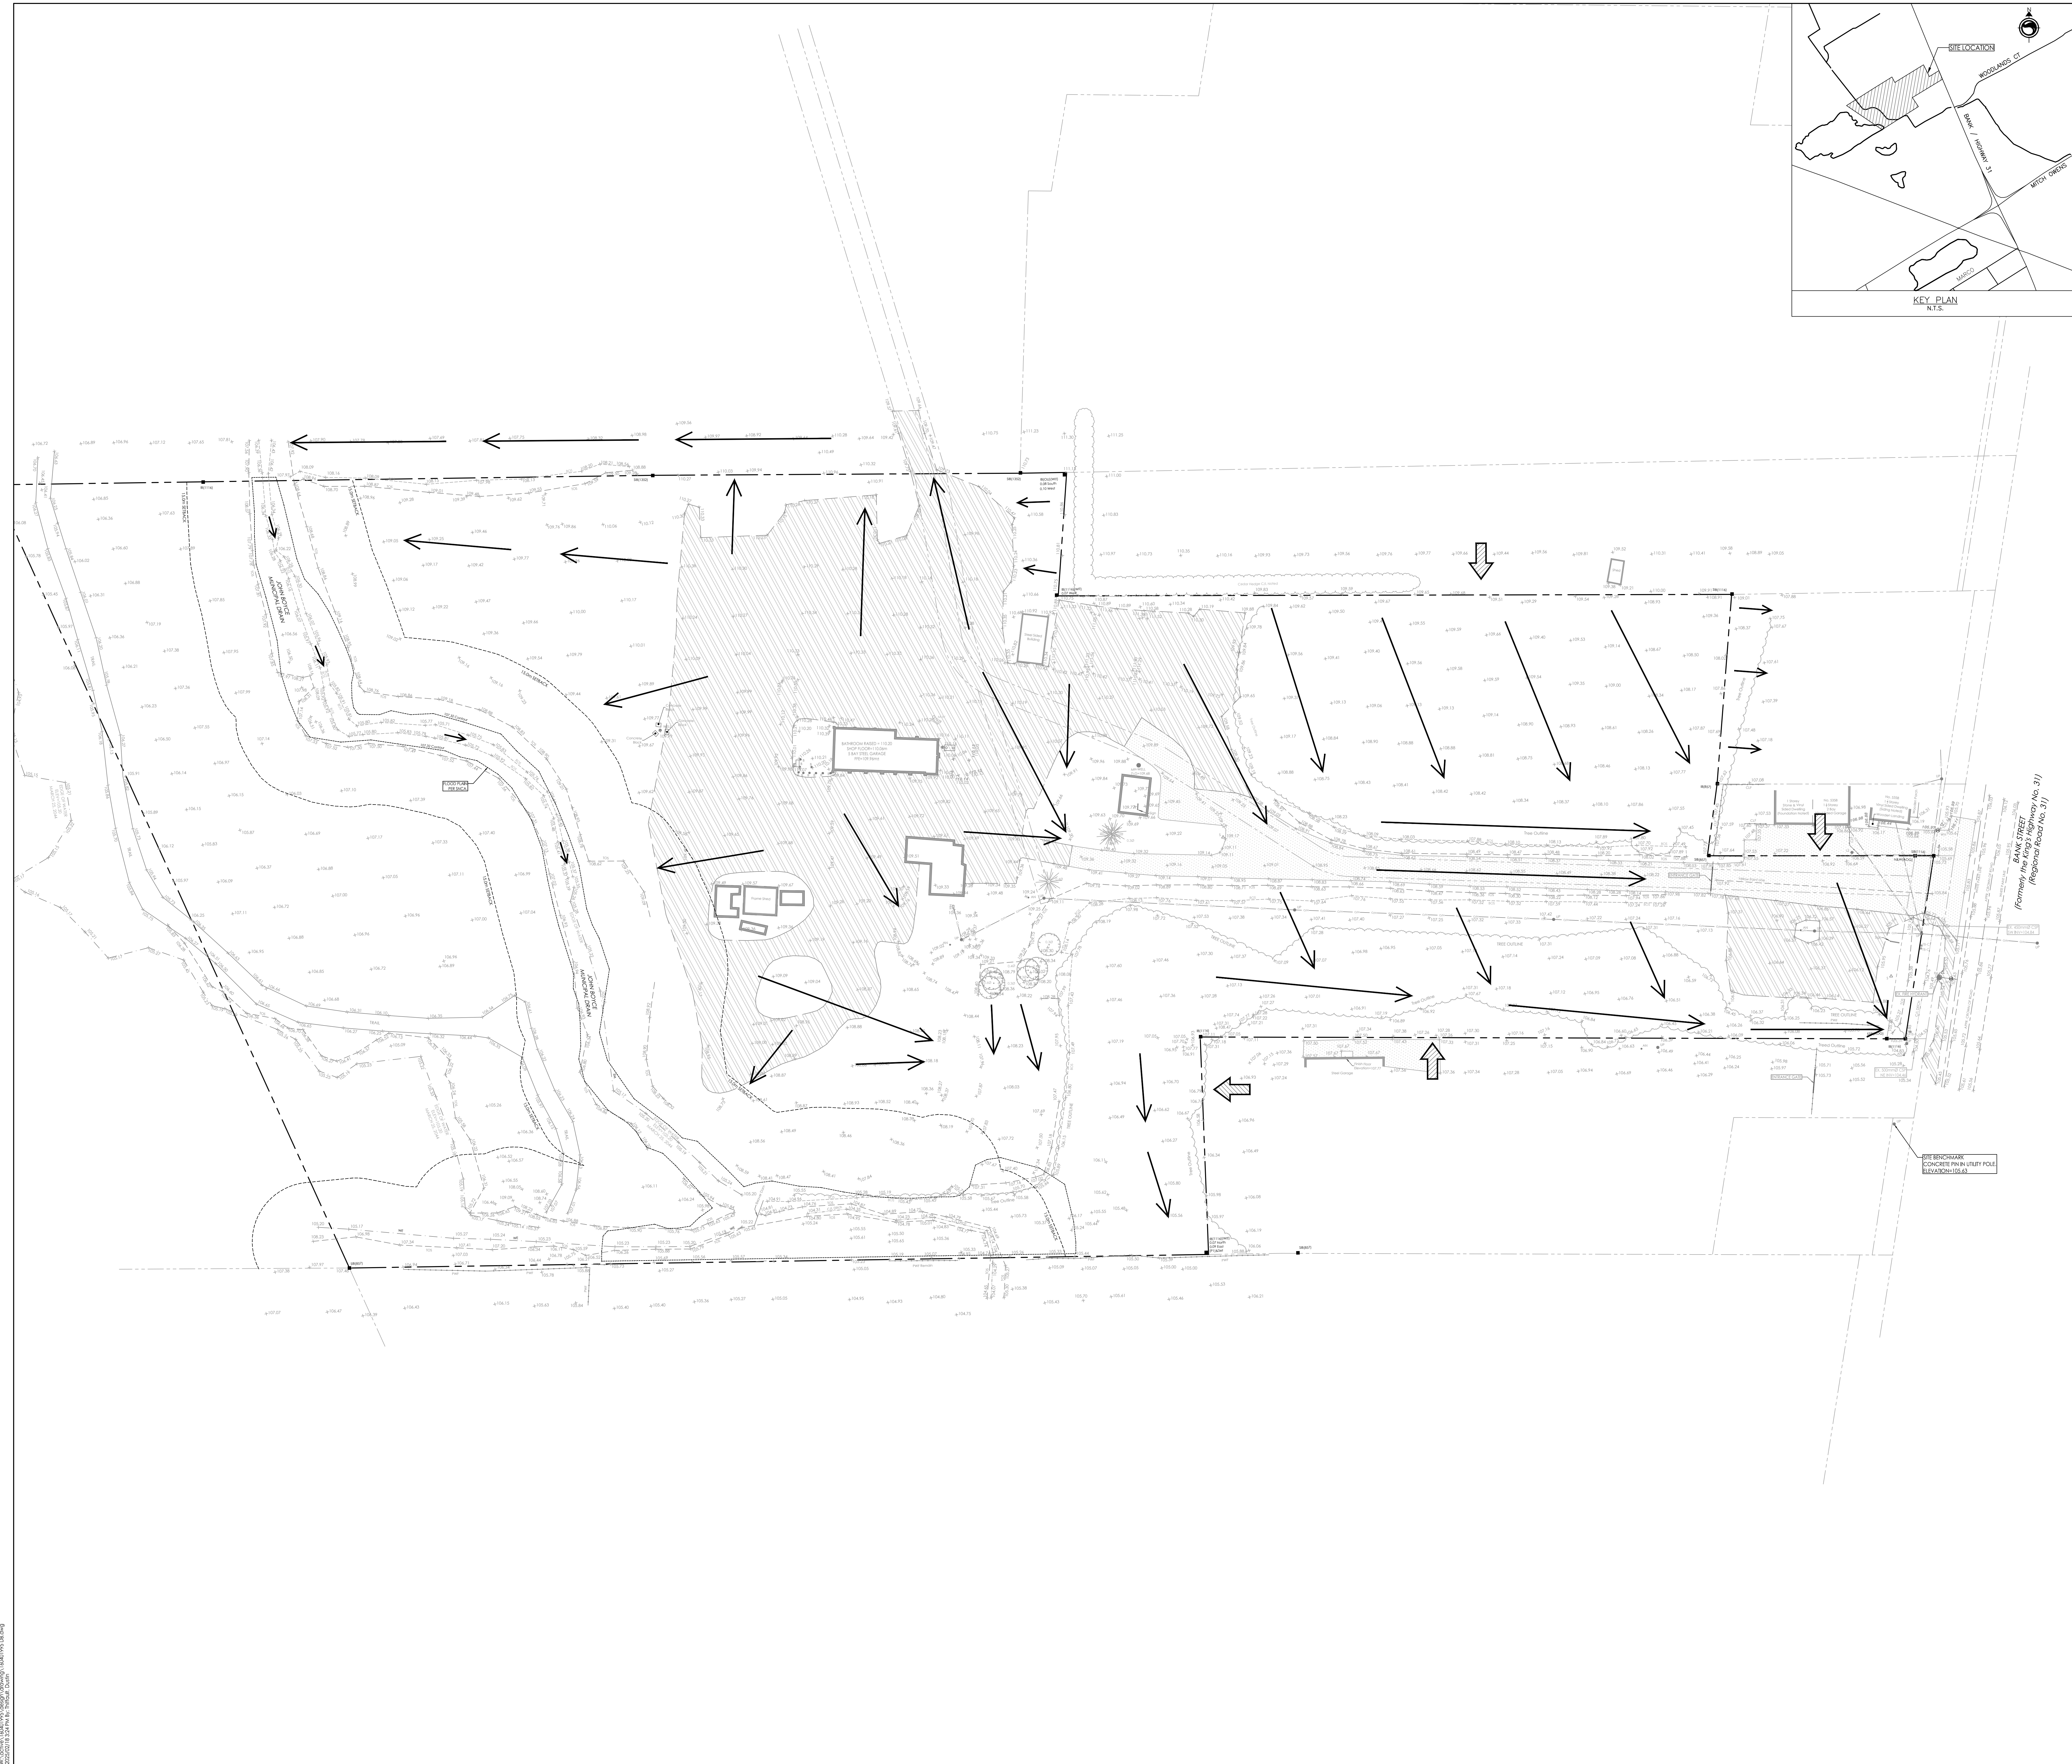

0	ISSUED TO CITY FOR IPA	MJS	PM	25.02.14	
Revision		By	Appd.	YYMMDD	
File Name:	160401995.DB	MJS	DT	DT	24.08.14
		Dwn	Chkd.	Dgn.	YYMMDD
Permit-Seal					

Client/Project
5360 BANK STREET ZONING BYLAW
AMENDMENT AND SITE PLAN CONTROL
GREELY SAND & GRAVEL INC.
1971 OLD PRESCOTT ROAD
GREELY, ON

Title
PRE DEVELOPMENT (2002)
STORM DRAINAGE PLAN

Project No.	Scale	0	5	25m
160401995	1:500			
Drawing No.	Sheet			Revision
SD-1		4 of 5		0