


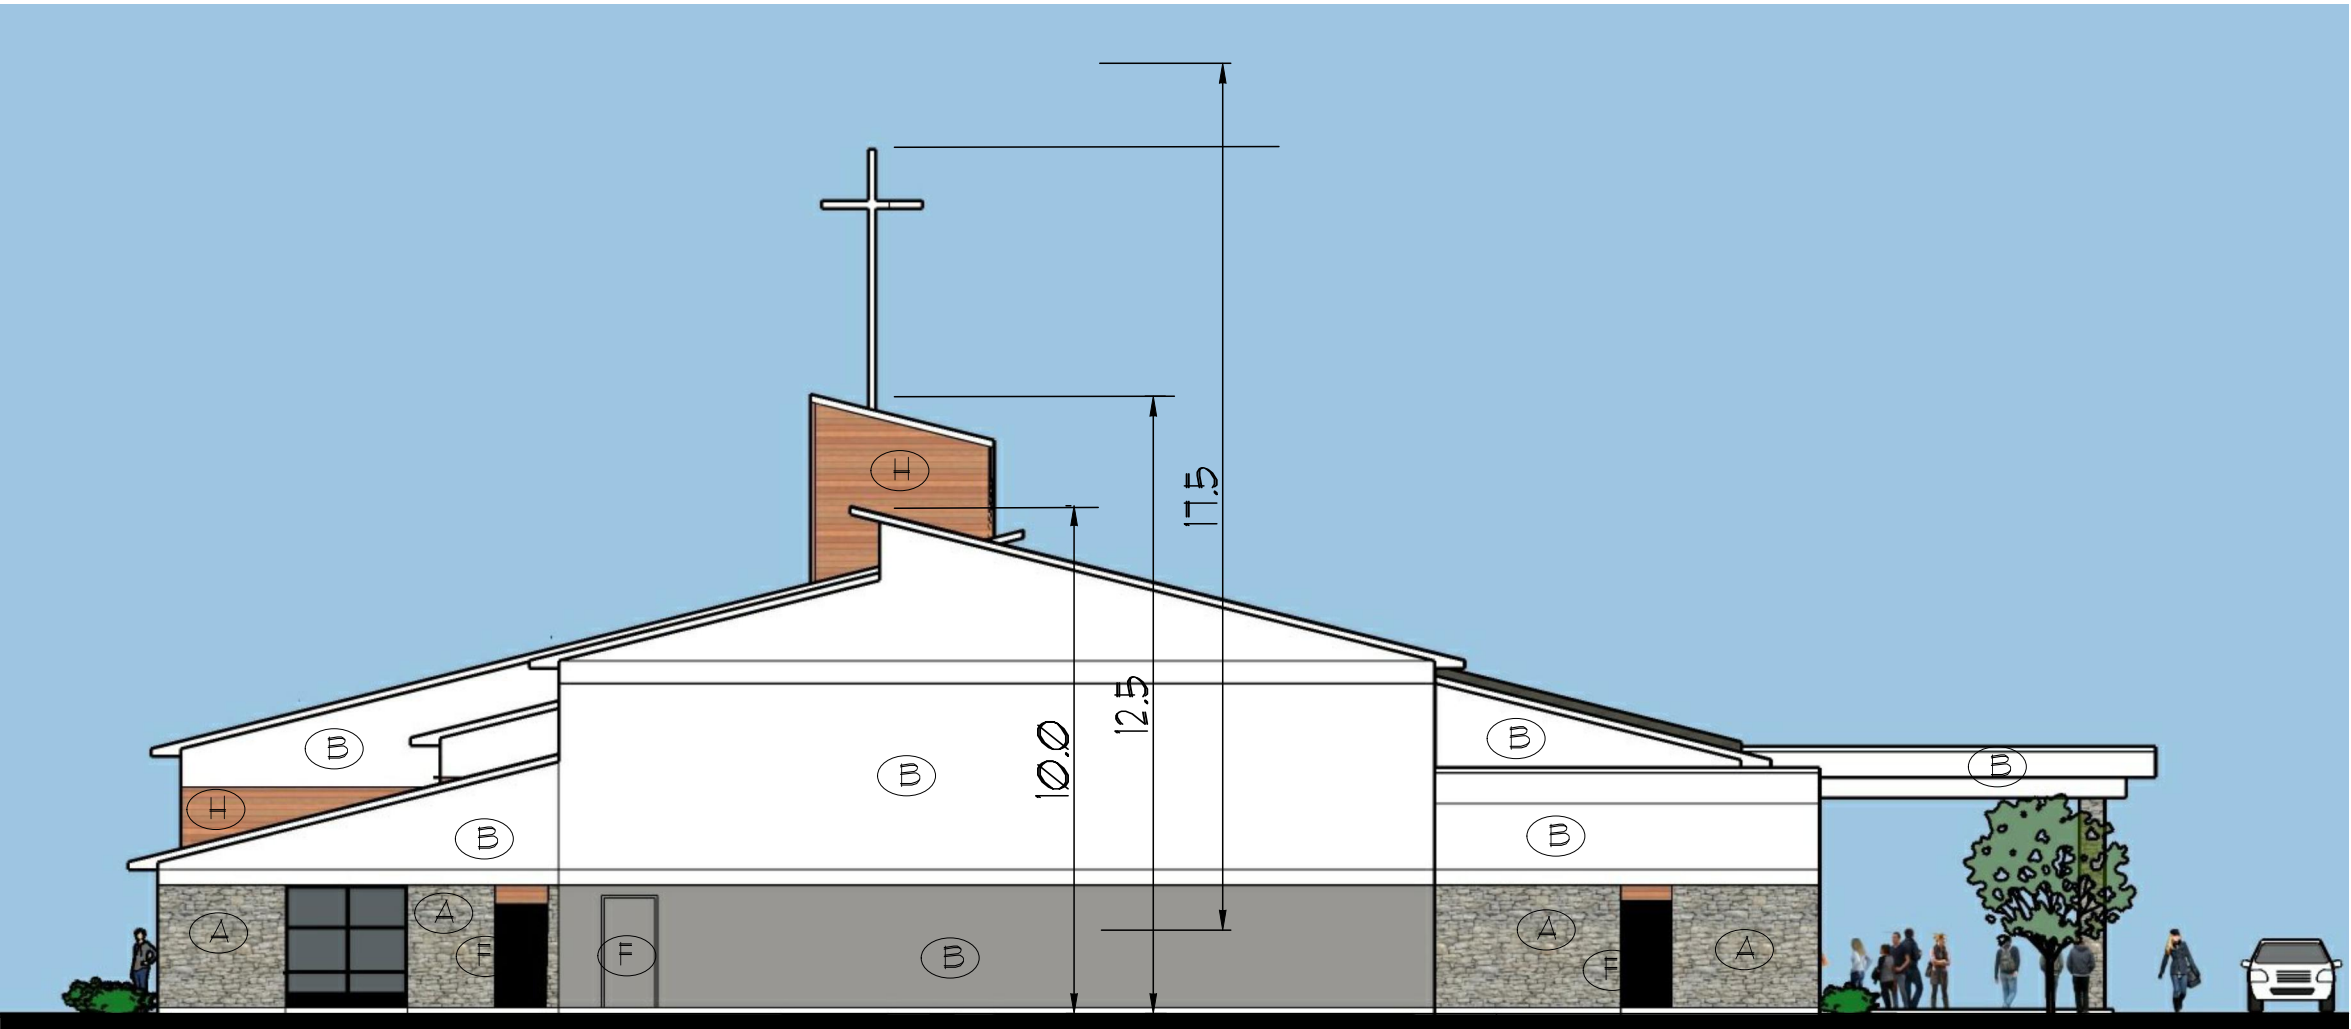

REAR (SOUTHEAST) ELEVATION  
SCALE 1:150

FACADE MATERIALS

- (A) STONE
- (B) STUCCO FINISH (EIFS)
- (C) METAL CROSS
- (D) ASPHALT SHINGLES
- (E) DOOR & WINDOW (TINTED GLASS)
- (F) MAIN DOOR
- (G) AVI PROTEK E ETCHED (BIRD SAFE GLASS) PATTERN 211 VERTICAL
- (H) WOOD LOOK METAL SIDING



RIGHT (NORTHEAST) ELEVATION  
SCALE 1:150



REVISIONS			
1	SITE PLAN APPLICATION	JUNE 28/23	
2	SITE PLAN APPLICATION	MAY 10/24	
3	SITE PLAN APPLICATION	JULY 11/24	
4	SITE PLAN APPLICATION	SEPT. 18/24	
5	SITE PLAN APPLICATION	JAN. 08/25	
6			
7			
8			
9			
10			

OTTAWA KOREAN COMMUNITY CHURCH  
3555 BORRISOKANE ROAD  
OTTAWA, ONTARIO

Parker  
Architects  
Inc.  
156 St. Paul Street  
St. Catharines, ON, L2R 3M2  
tel: 905-687-6681  
email: info@parkerarchitects.ca

SPA3.2	
drawing	ELEVATIONS
drawn	DTP
checked	-
scale	1:150
NL 22 - 106	date JUNE 28 2023

File Number DOT-12-24-0063  
Plan Number #18788

APPROVED  
By Lily Xu at 2:06 pm, May 05, 2025

LILY XU, MCIP, RPP  
MANAGER, DEVELOPMENT REVIEW SOUTH  
PLANNING, DEVELOPMENT, AND BUILDING SERVICES  
DEPARTMENT, CITY OF OTTAWA