



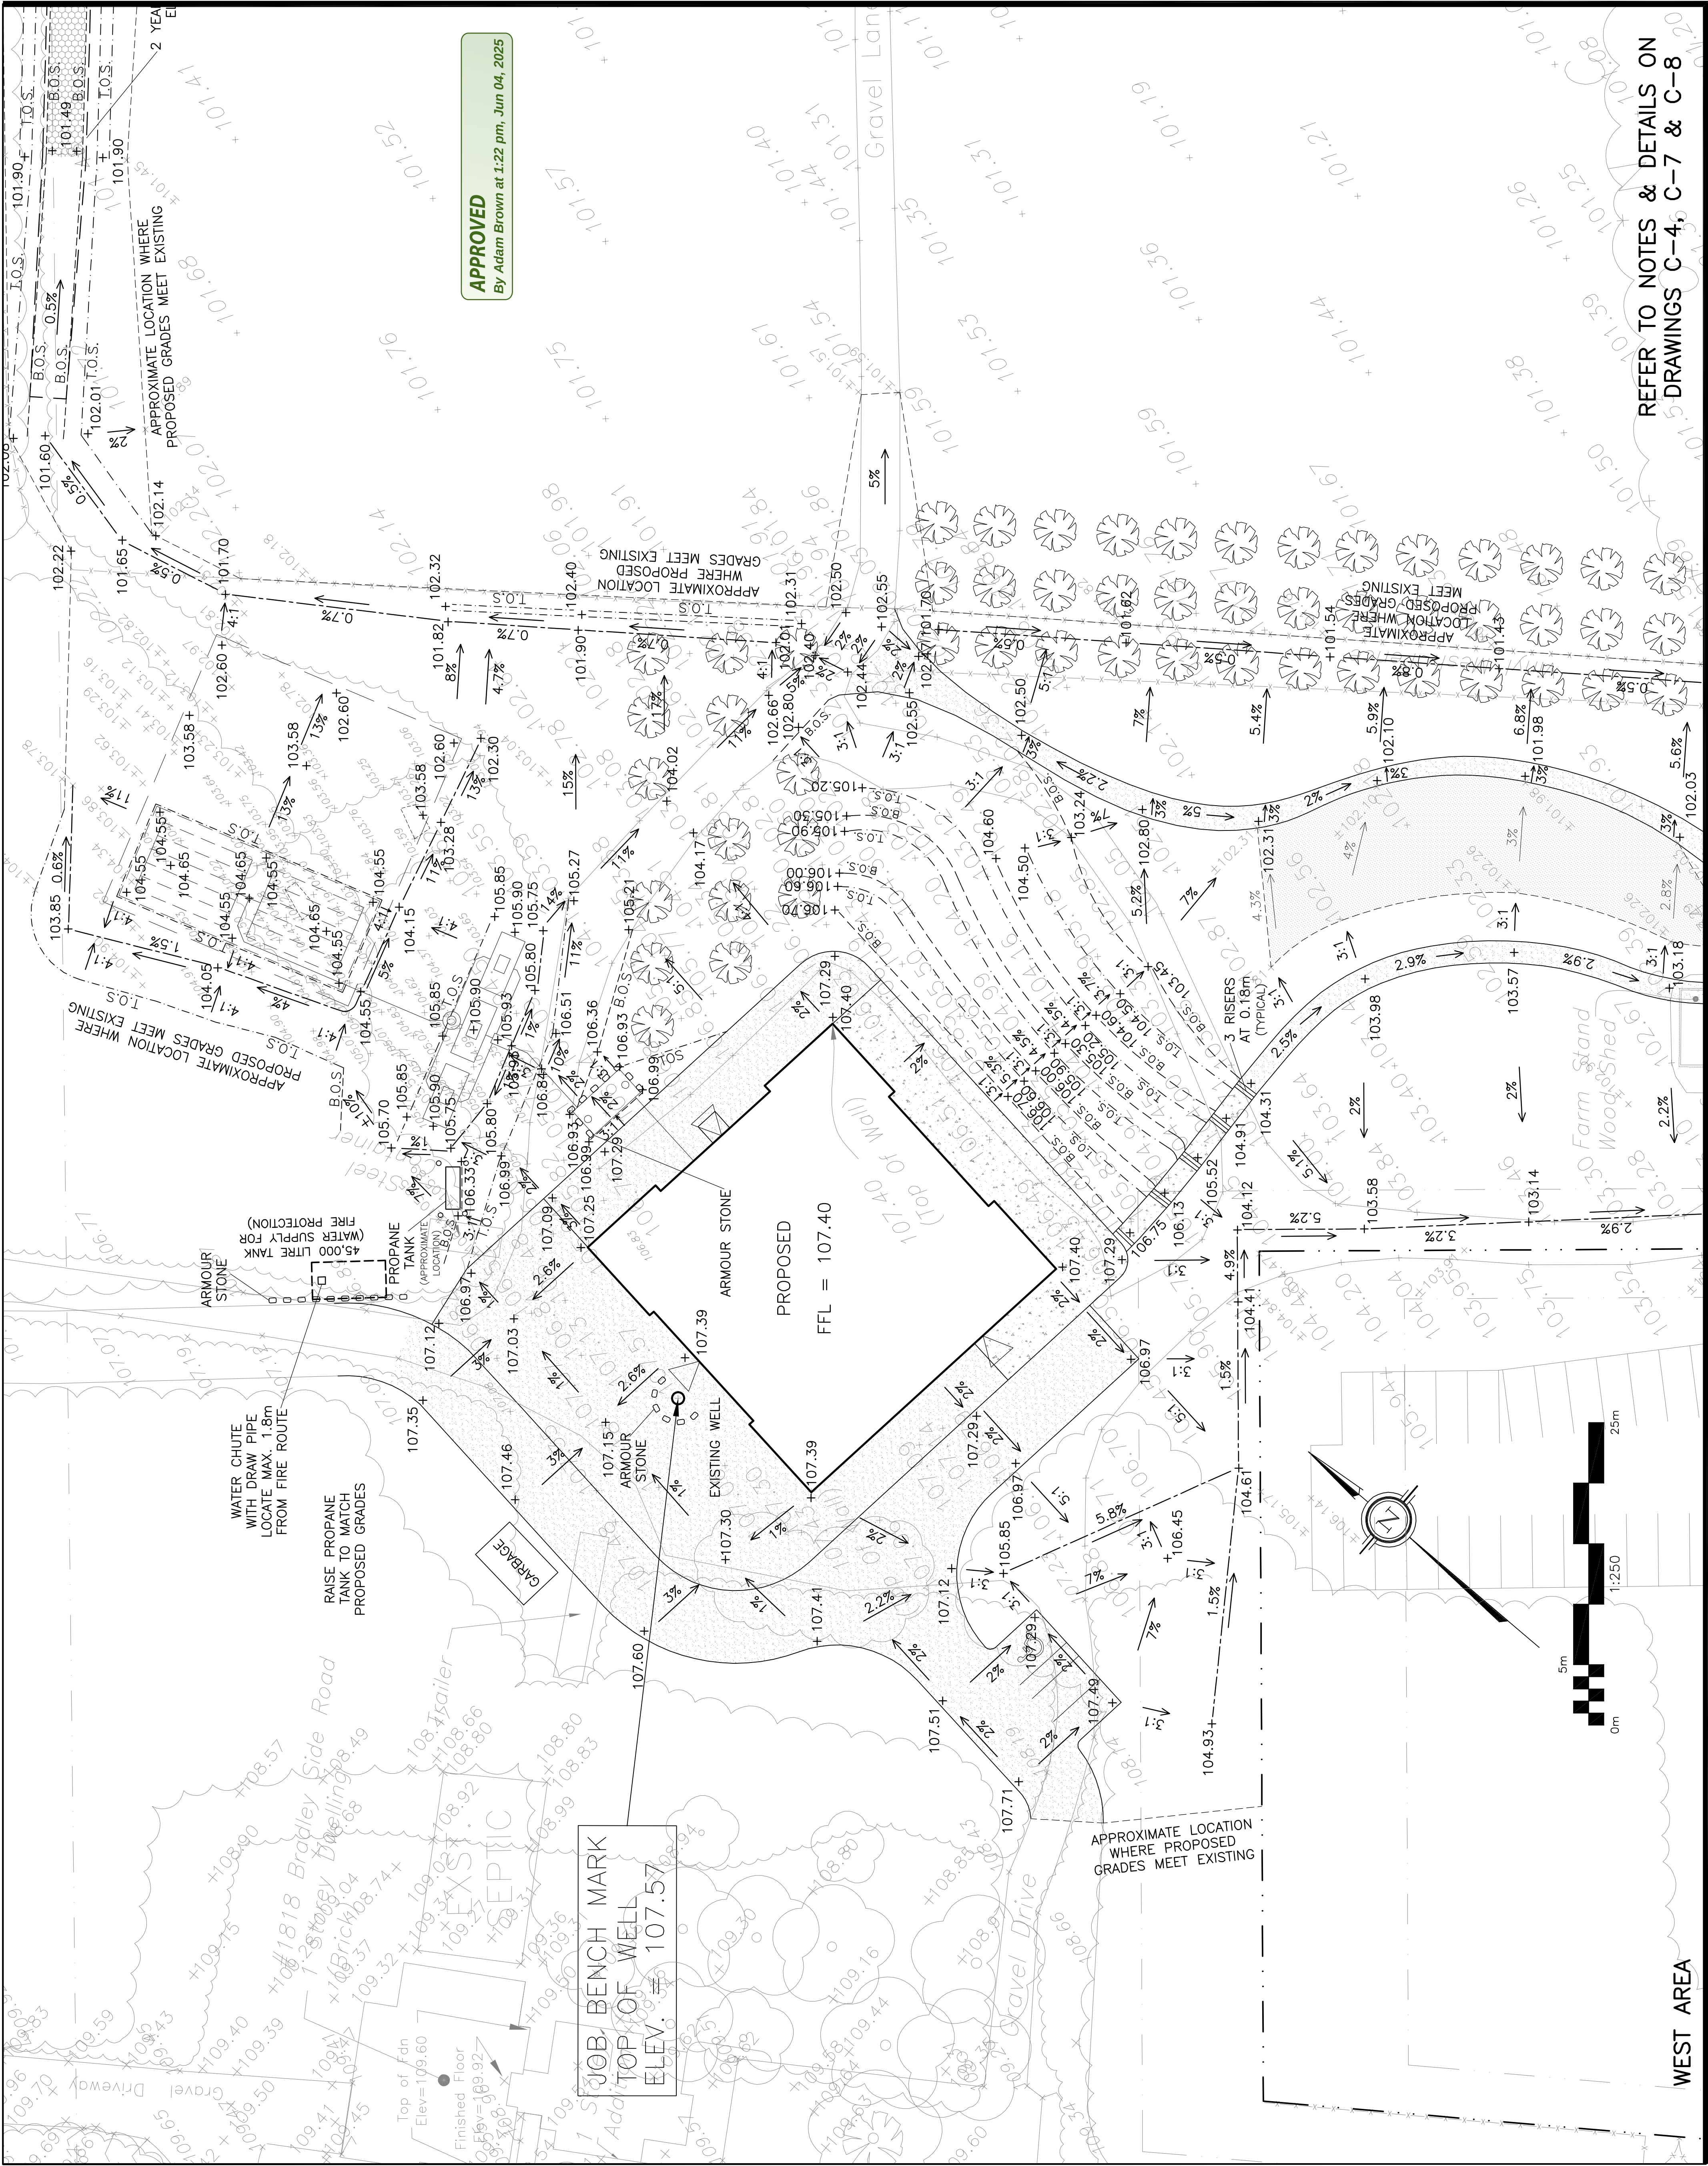

LEGEND	
FFL	FIRST FLOOR ELEVATION
USF	UNDERSIDE OF FOOTING
---	PROPERTY LINE
SAN	SANITARY SEWER
INV	INVERT OF PIPE
MH	MANHOLE
-99.99	EXISTING GRADE ELEVATION
+99.99	PROPOSED GRADE ELEVATION
2%	EXISTING SLOPE OF GRADE
2%	PROPOSED SLOPE OF GRADE
I.O.S.	TOP OF SLOPE
B.O.S.	BOTTOM OF SLOPE
---	CENTERLINE OF SWALE
.....	SILT FENCE

ADAM BROWN
MANAGER, DEVELOPMENT REVIEW - RURAL
PLANNING, REAL ESTATE & ECONOMIC DEVELOPMENT
DEPARTMENT, CITY OF OTTAWA

KEY PLAN

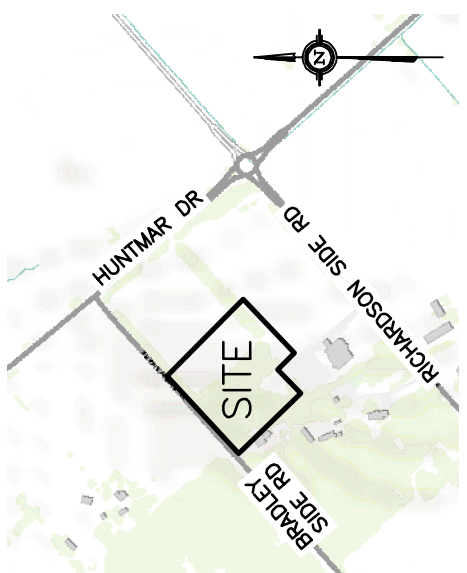

No.	DATE	REVISION
4	MAY 9-25	RE-ISSUED FOR APPROVAL & ISSUED WITH RE-REVISED SEPTIC PERMIT APPLICATION
3	NOV 8-24	ISSUED FOR CLIENT REVIEW
2	OCT 21-24	ISSUED WITH SEPTIC PERMIT APPLICATION
1	SEP 30-24	ISSUED FOR APPROVAL

D. B. GRAY ENGINEERING INC.
Professional Engineer - Grading & Foundation - Storm & Sanitary Sewers - Foundations
7000 Long Point Circle
Ottawa, Ontario
d.gray@dbgrayengineering.com

BRADLEY FARM
EVENT CENTRE & CIDER
1818 BRADLEY SIDE ROAD
OTTAWA, ONTARIO

GRADING PLAN
(WEST AREA)

Engineer's Seal
D.B. GRAY
PROFESSIONAL ENGINEER
1160, 6602
MAY 9-25
PROVINCE OF ONTARIO
NOT VALID UNLESS
SIGNED & DATED

Drawn: D.B.G.
H. Scale: 1:250
V. Scale: 1:250
Date: AUG 21-24
Job No.: 23123

Drawing No.:
C-2
of 10

REFER TO NOTES & DETAILS ON
DRAWINGS C-4, C-7 & C-8

WEST AREA