



1. SOMME STREET IS A TWO WAY STREET. ROAD CONSTRUCTION WORK IS TO BE CONDUCTED IN A SINGLE STAGE. THIS WILL REQUIRE A SECTION OF ROAD BEING RESTRICTED DURING CONSTRUCTION.
2. THIS CLOSURE WILL CONSIST OF RESTRICTING THE STREET IN FRONT OF THE DEVELOPMENT, CLOSING THE NORTHBOUND LANE, AND UTILIZING SOUTHBOUND LANE FOR TRAFFIC. DURING THIS PERIOD THE ROAD CONNECTION WILL BE CONSTRUCTED.
3. THE GRAVEL SHOULDER OF THE NORTH BOUND LANE IS ALSO TO BE RESTRICTED DURING THIS PERIOD.
4. TEMPORARY ROAD CLOSURE FOR APPROXIMATELY 6 WEEKS IN DURATION, DURING CONSTRUCTION FOR BUILDING AND ROAD CONNECTION. ALL NEIGHBORING PRIVATE ACCESSSES TO BE MAINTAINED DURING TEMPORARY ROAD CLOSURE.
5. A DETAILED CONSTRUCTION MANAGEMENT PLAN TO BE PREPARED AND PROVIDED BY THE CONTRACTOR, ONCE ONE IS RETAINED.

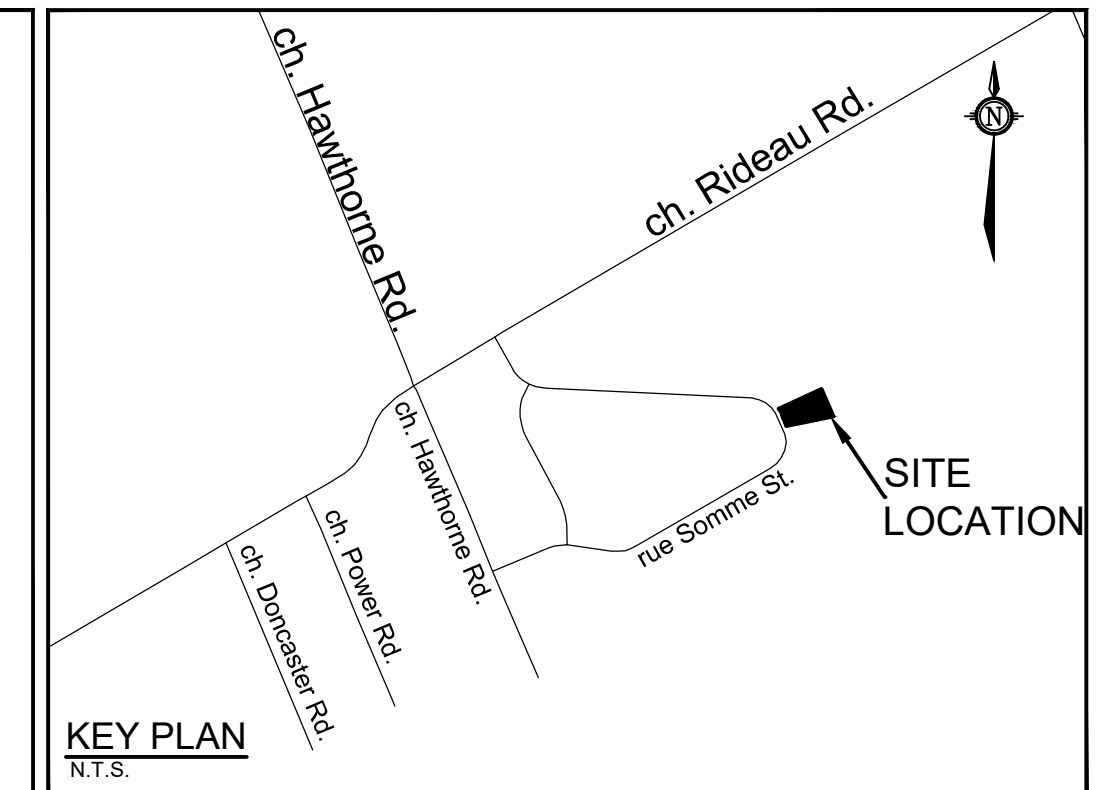

 BOUNDARY OF ROAD CLOSURE AREA

 BOUNDARY OF DEVELOPMENT SITE

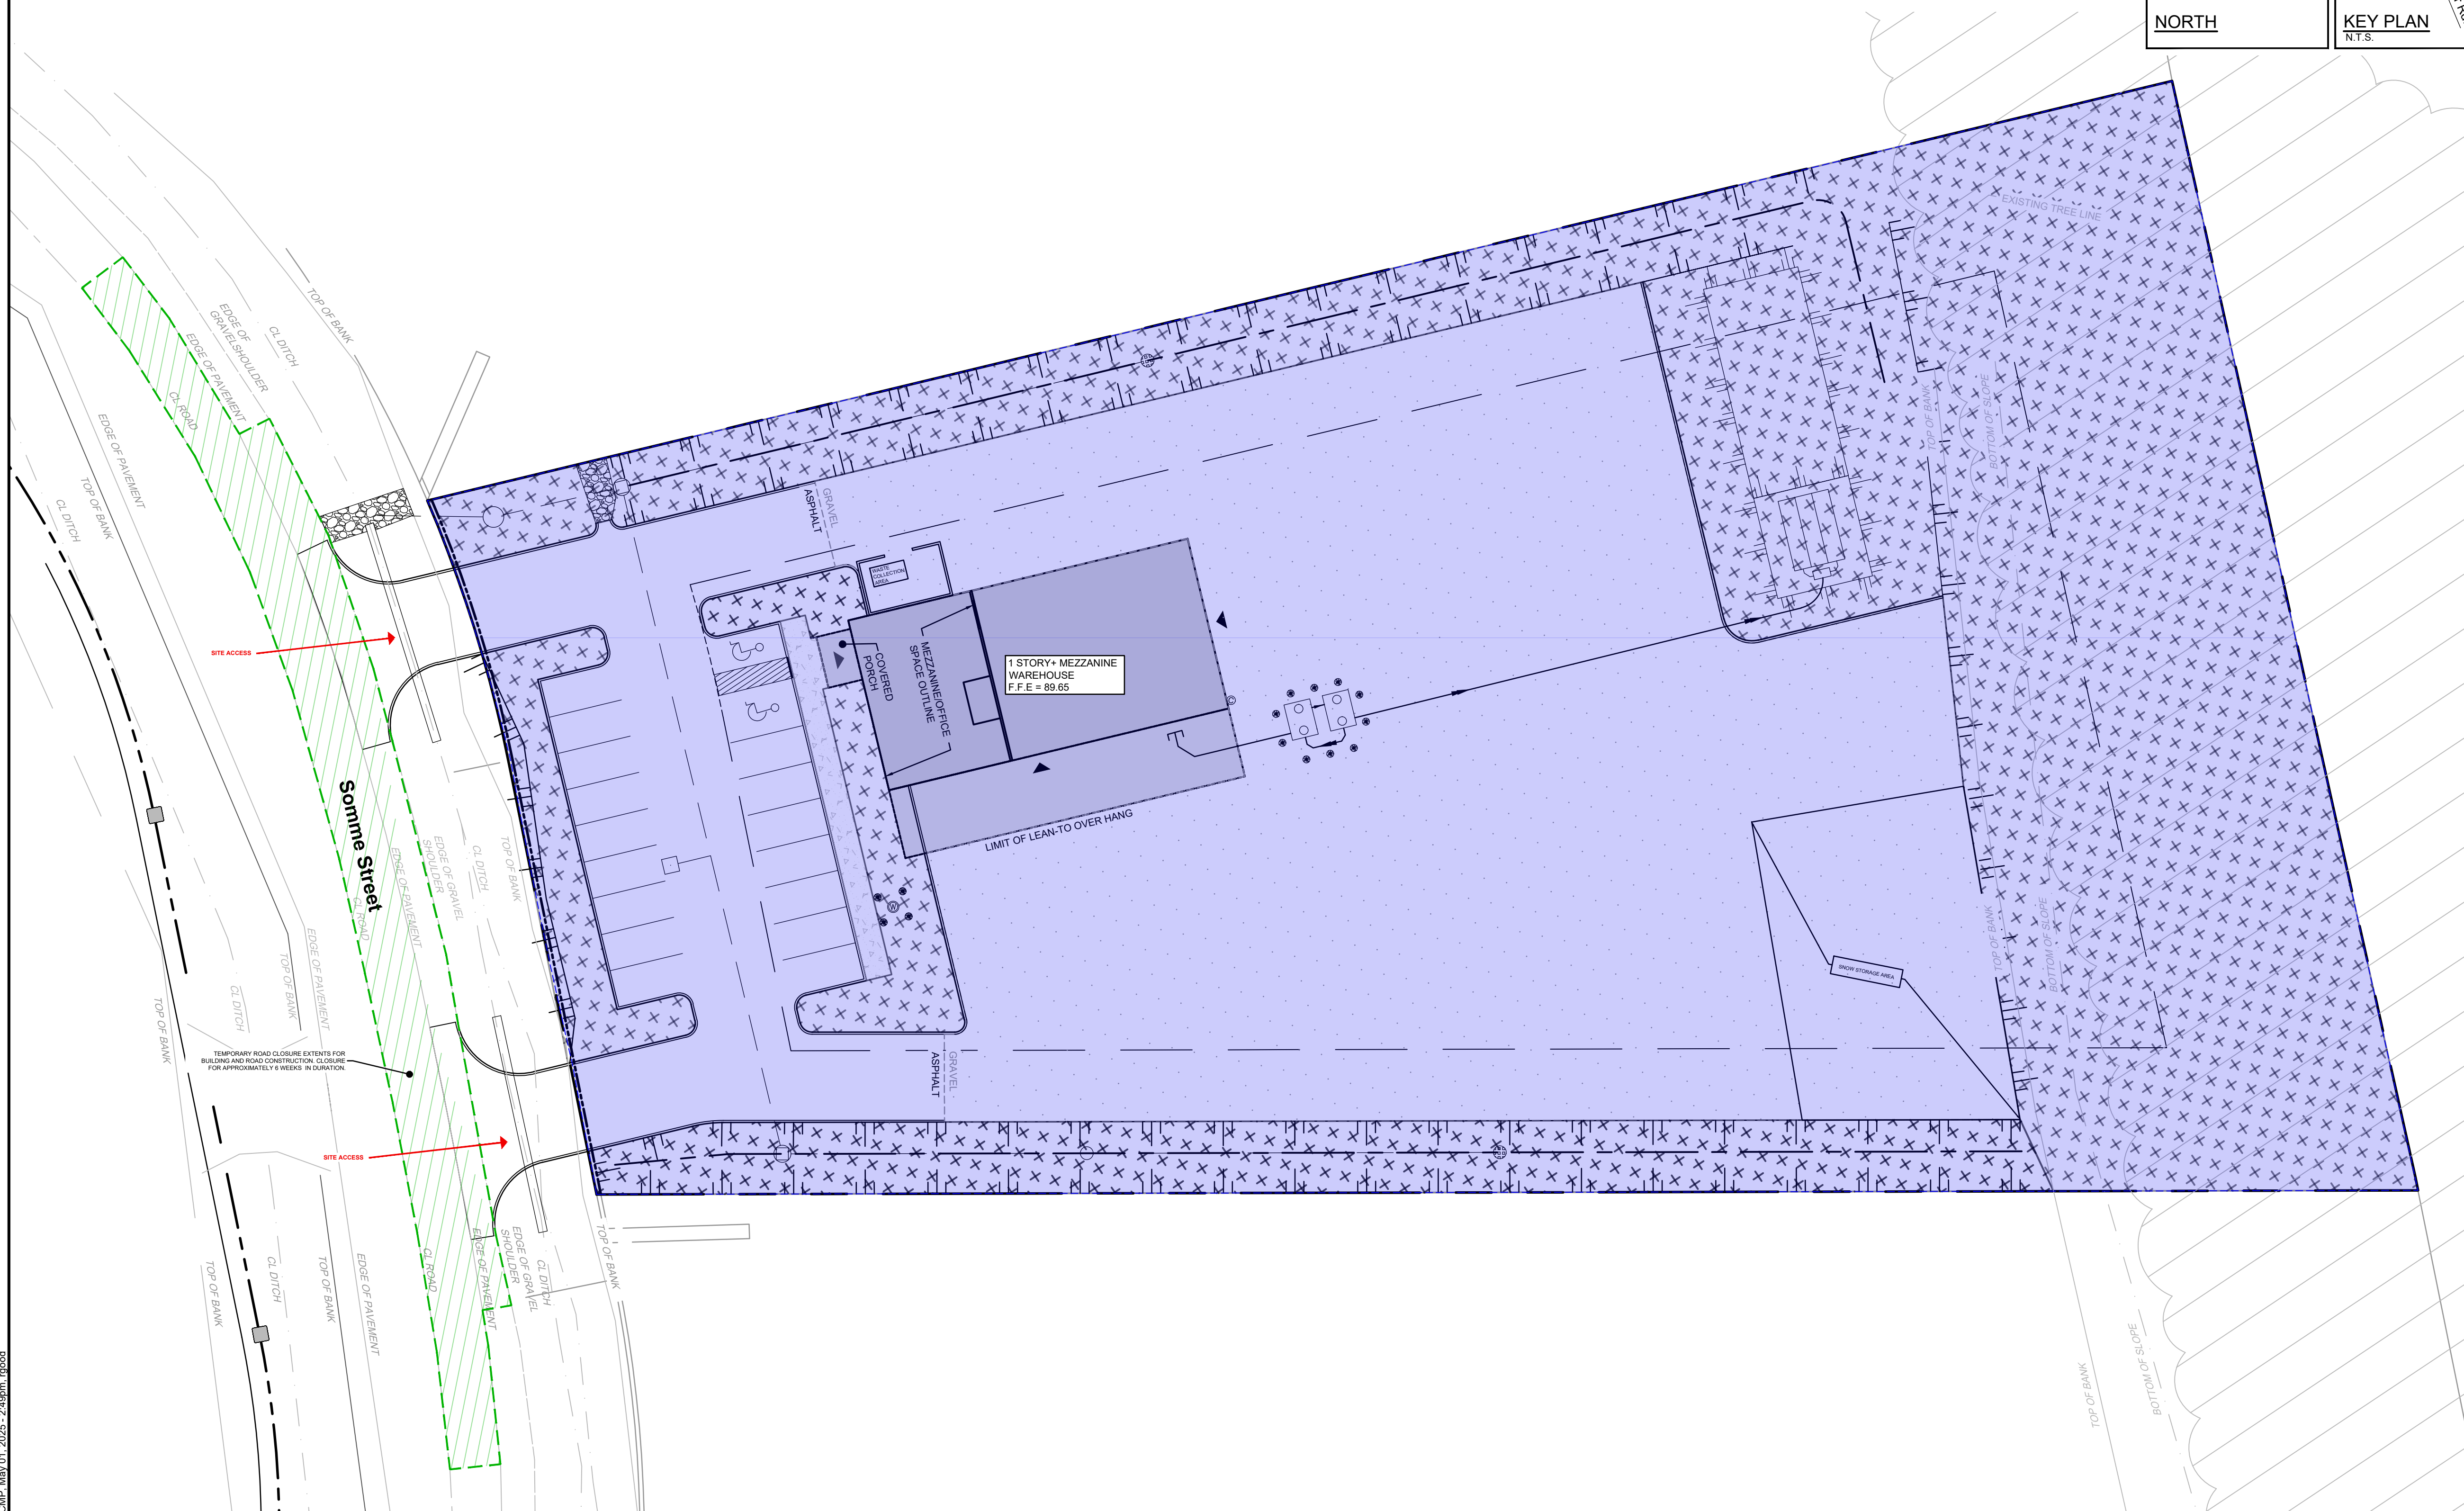

1.	ISSUED FOR SITE PLAN APPLICATION	JUN 03/2025	JUN
No.	REVISION	DATE	BY

1:250

0 2 4 6 8 10

A horizontal scale bar with alternating black and white segments. It is marked with numbers 0, 2, 4, 6, 8, and 10. The total length of the bar represents 10 units at the given scale.

CHECKED	RJG
DRAWN	ARM
CHECKED	RJG
APPROVED	GJM

LOCATION CITY OF OTTAWA HAWTHORNE LOT 541	
DRAWING NAME PRELIMINARY CONSTRUCTION MANAGEMENT PLAN	PROJECT No. 124111 REV REV # 1 DRAWING No. 124111-CMP