


  
ANDREW MCCREIGHT  
MANAGER, DEVELOPMENT REVIEW CENTRAL  
PLANNING, DEVELOPMENT & BUILDING SERVICES  
DEVELOPMENT DEPARTMENT, CITY OF OTTAWA

**APPROVED**  
By Andrew McCreight at 8:08 am, Jun 12, 2025

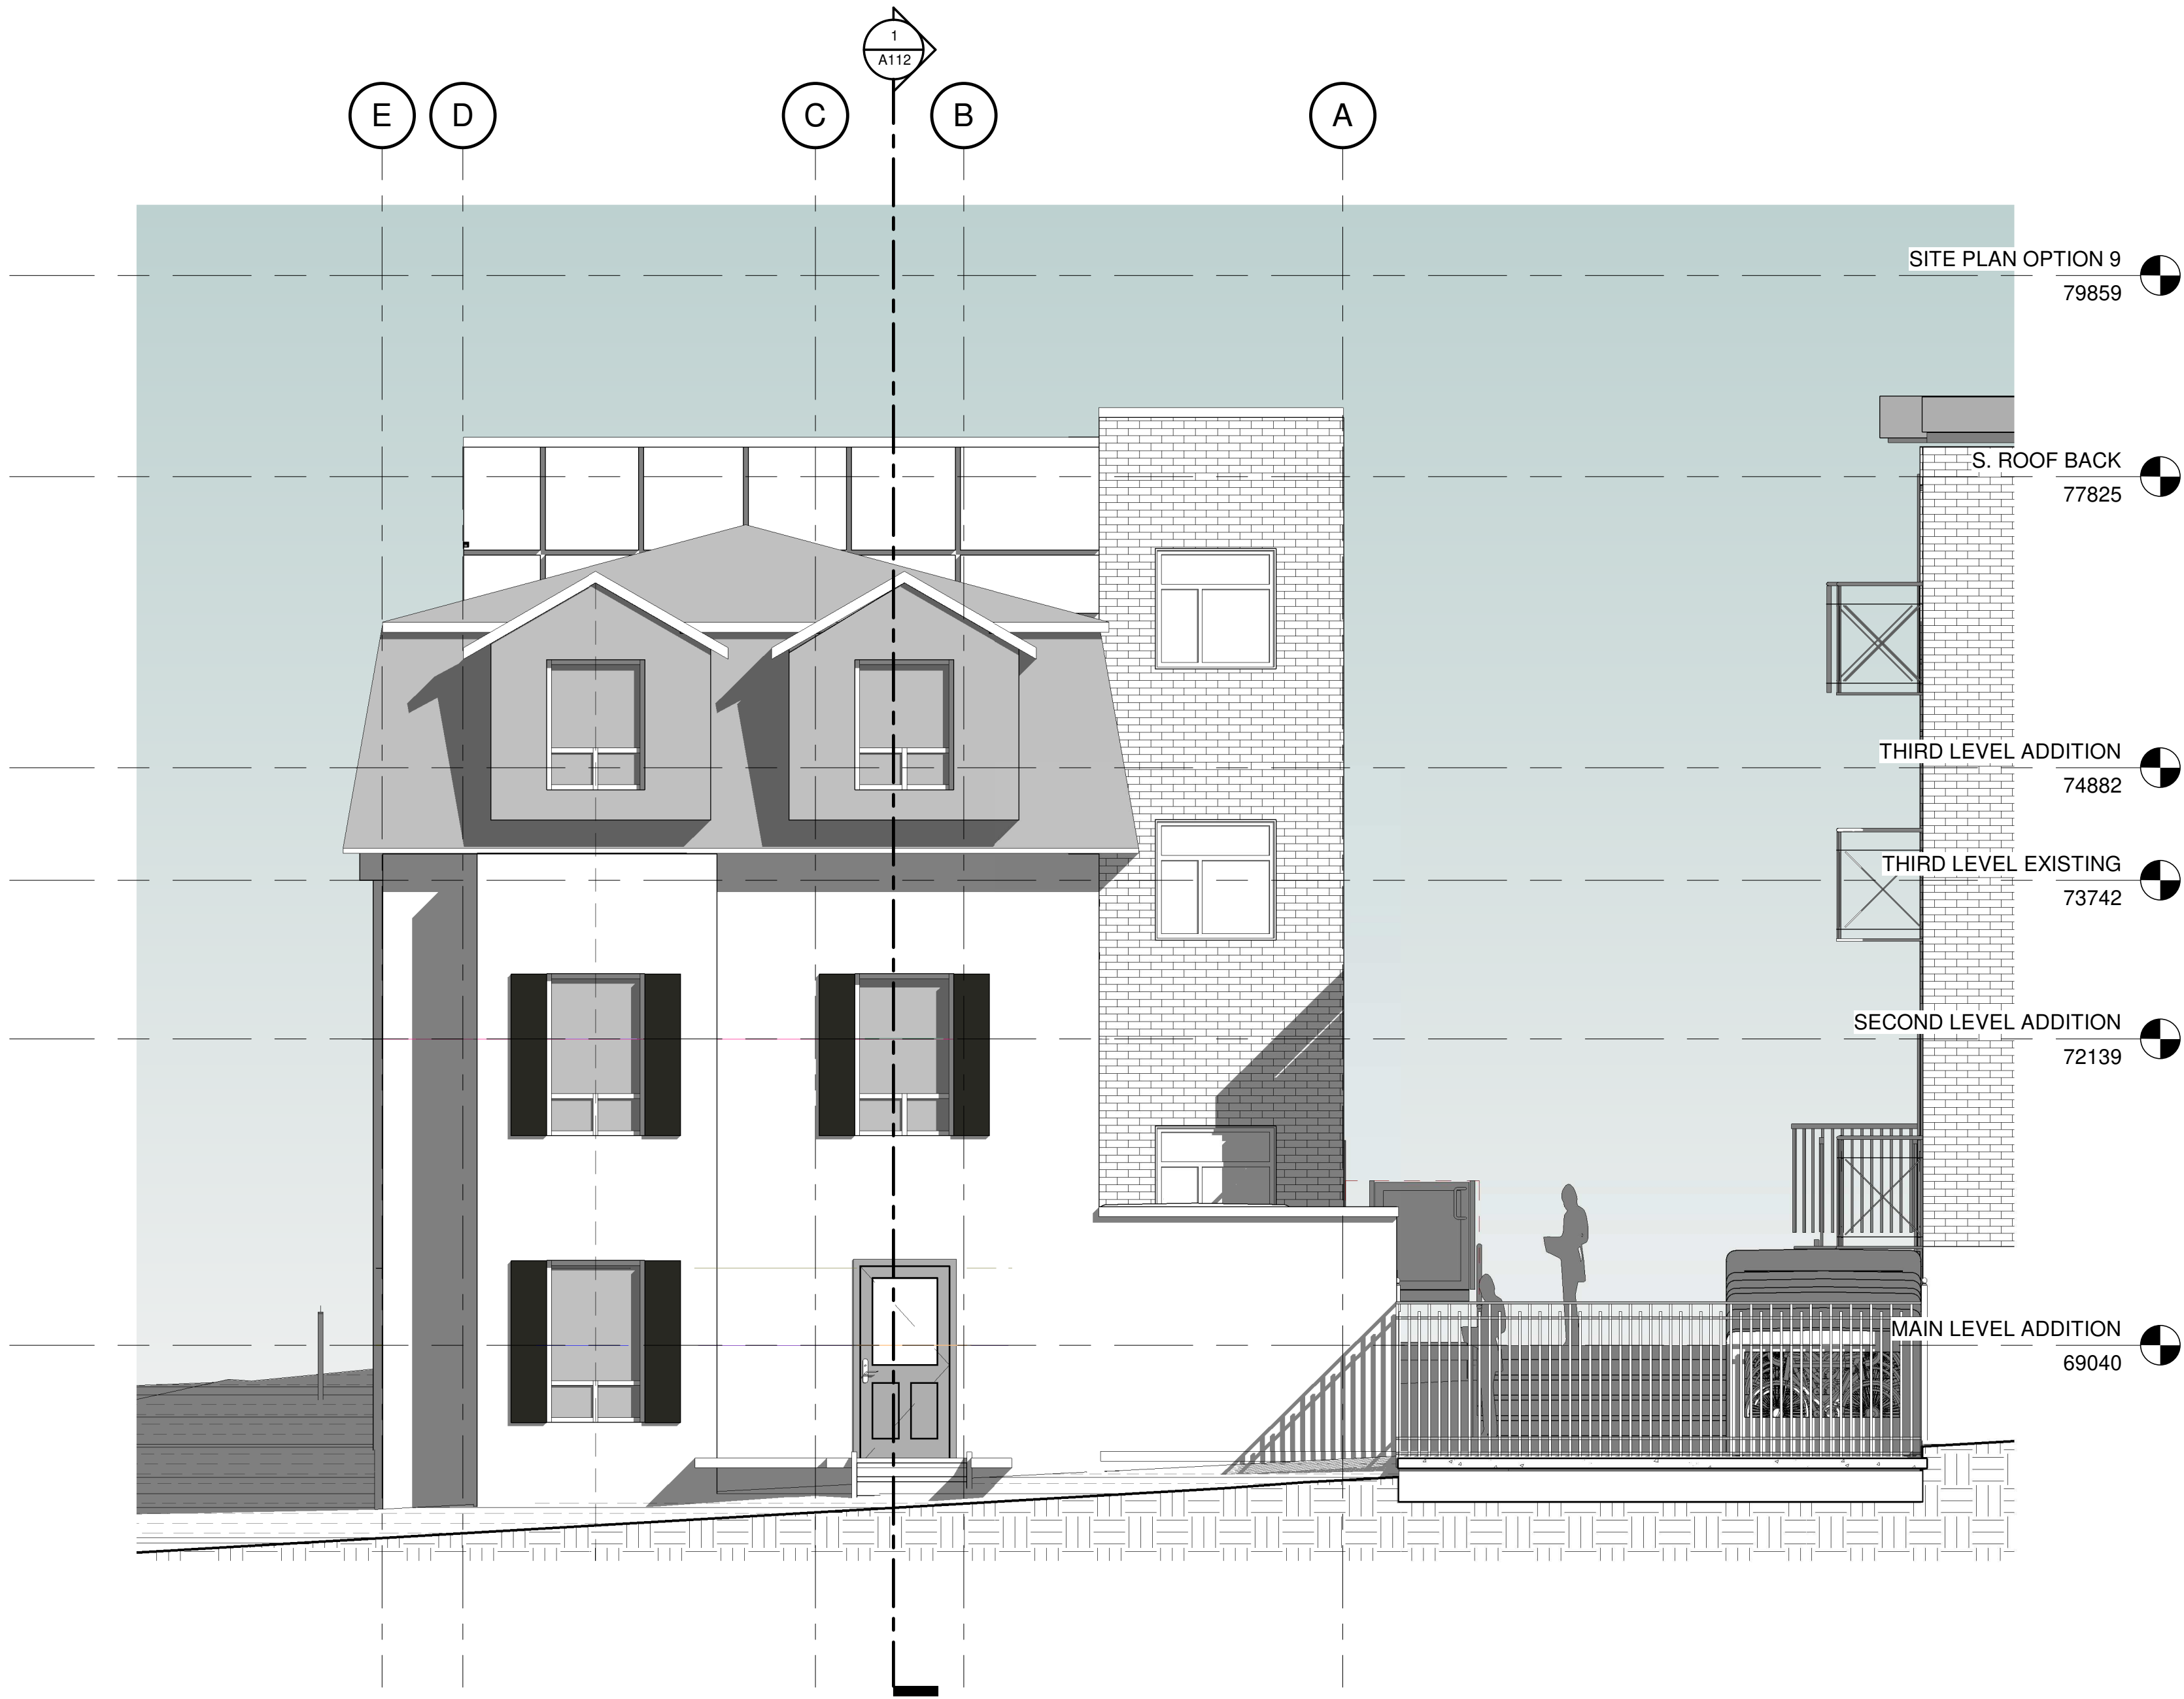


3 EAST ELEVATION  
A110 1:50



1 SOUTH ELEVATION  
A110 1:50

KEY PLAN

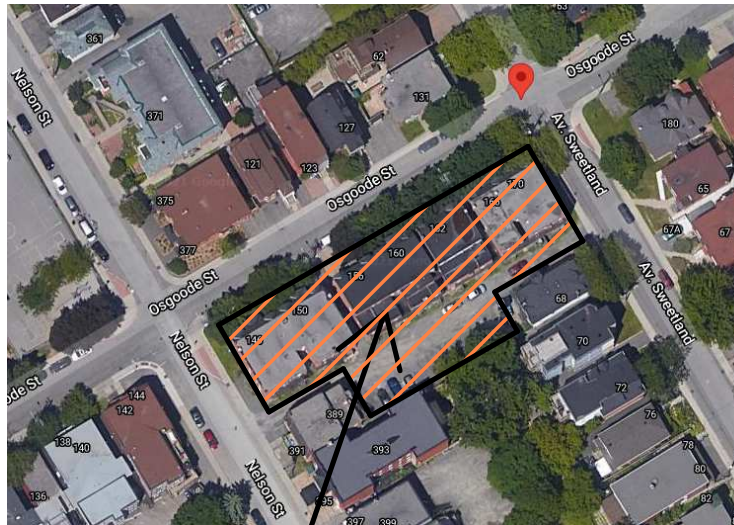

PROJECT

ALL CONTRACTORS TO VERIFY ALL DIMENSIONS ON SITE AND TO REPORT ALL ERRORS AND/OR OMISSIONS TO THE ARCHITECT.

ALL CONTRACTORS MUST COMPLY WITH ALL CODES AND BYLAWS AND OTHER AUTHORITIES HAVING JURISDICTION OVER THE WORK.

DO NOT SCALE DRAWINGS.

THIS DRAWING MAY NOT BE USED FOR CONSTRUCTION UNTIL SIGNED BY THE ARCHITECT.

COPYRIGHT RESERVED.

#	Description	Date
1	ISSUED FOR REVIEW	20220516

**WOODMAN ARCHITECT**  
ASSOCIATES LTD.

4 BEECHWOOD, SUITE 201 OTTAWA, ONTARIO, CANADA K1L 8L9  
TEL: 613 228 9850 • FAX 613 228 9848 • mailbox@woodmanarchitect.com

CONSULTANTS:  
STRUCTURAL —  
MECHANICAL —  
CIVIL —  
ELECTRICAL —  
LANDSCAPING —

PROJECT

146-170 OSGOOD

DRAWING:

**EAST / SOUTH  
ELEVATION**

DATE	2023-08-08 3:01:38 PM	DWG. NO.	2201
SCALE	1:50	DRAWING NO.	A110
DRAWN BY	Autour		
CHECKED BY	Vérificateur		


#18783  
D07-12-22-0106




*Andrew McCreight*

ANDREW MCCREIGHT  
MANAGER, DEVELOPMENT REVIEW CENTRAL  
PLANNING, DEVELOPMENT & BUILDING SERVICES  
DEVELOPMENT DEPARTMENT, CITY OF OTTAWA

APPROVED  
By Andrew McCreight at 8:08 am, Jun 12, 2025

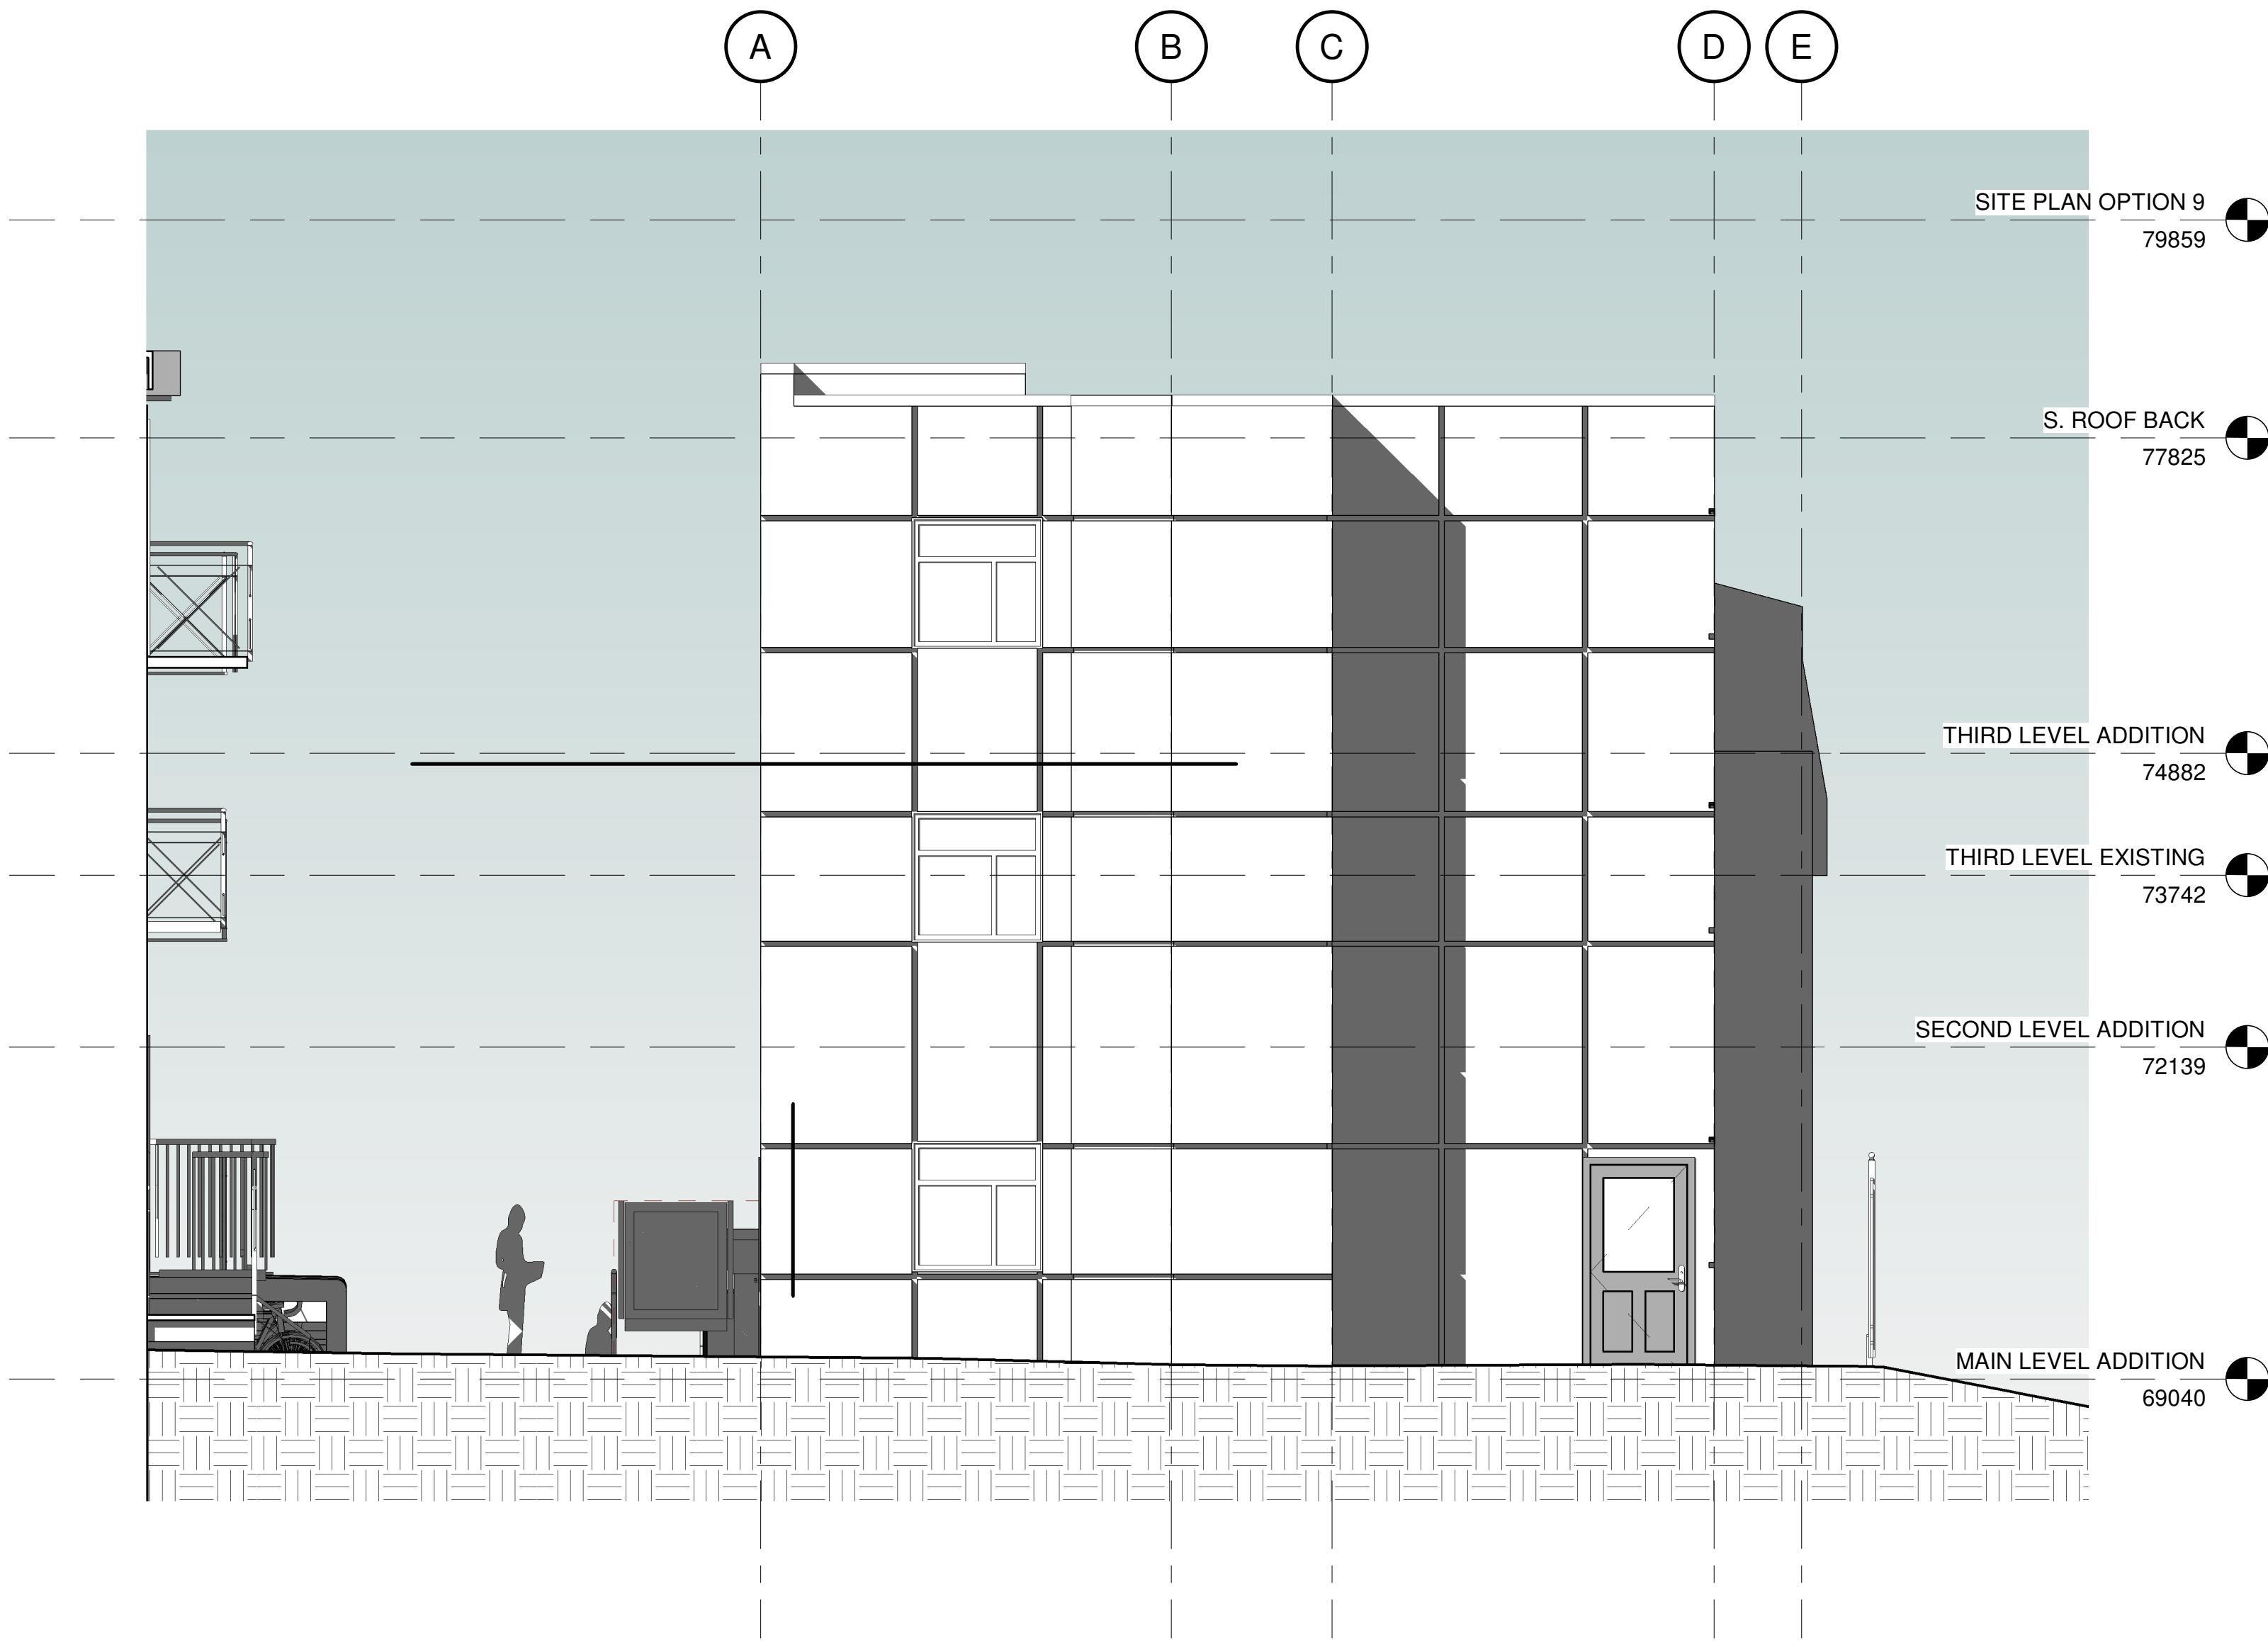

2 WEST ELEVATION  
A111 1:50

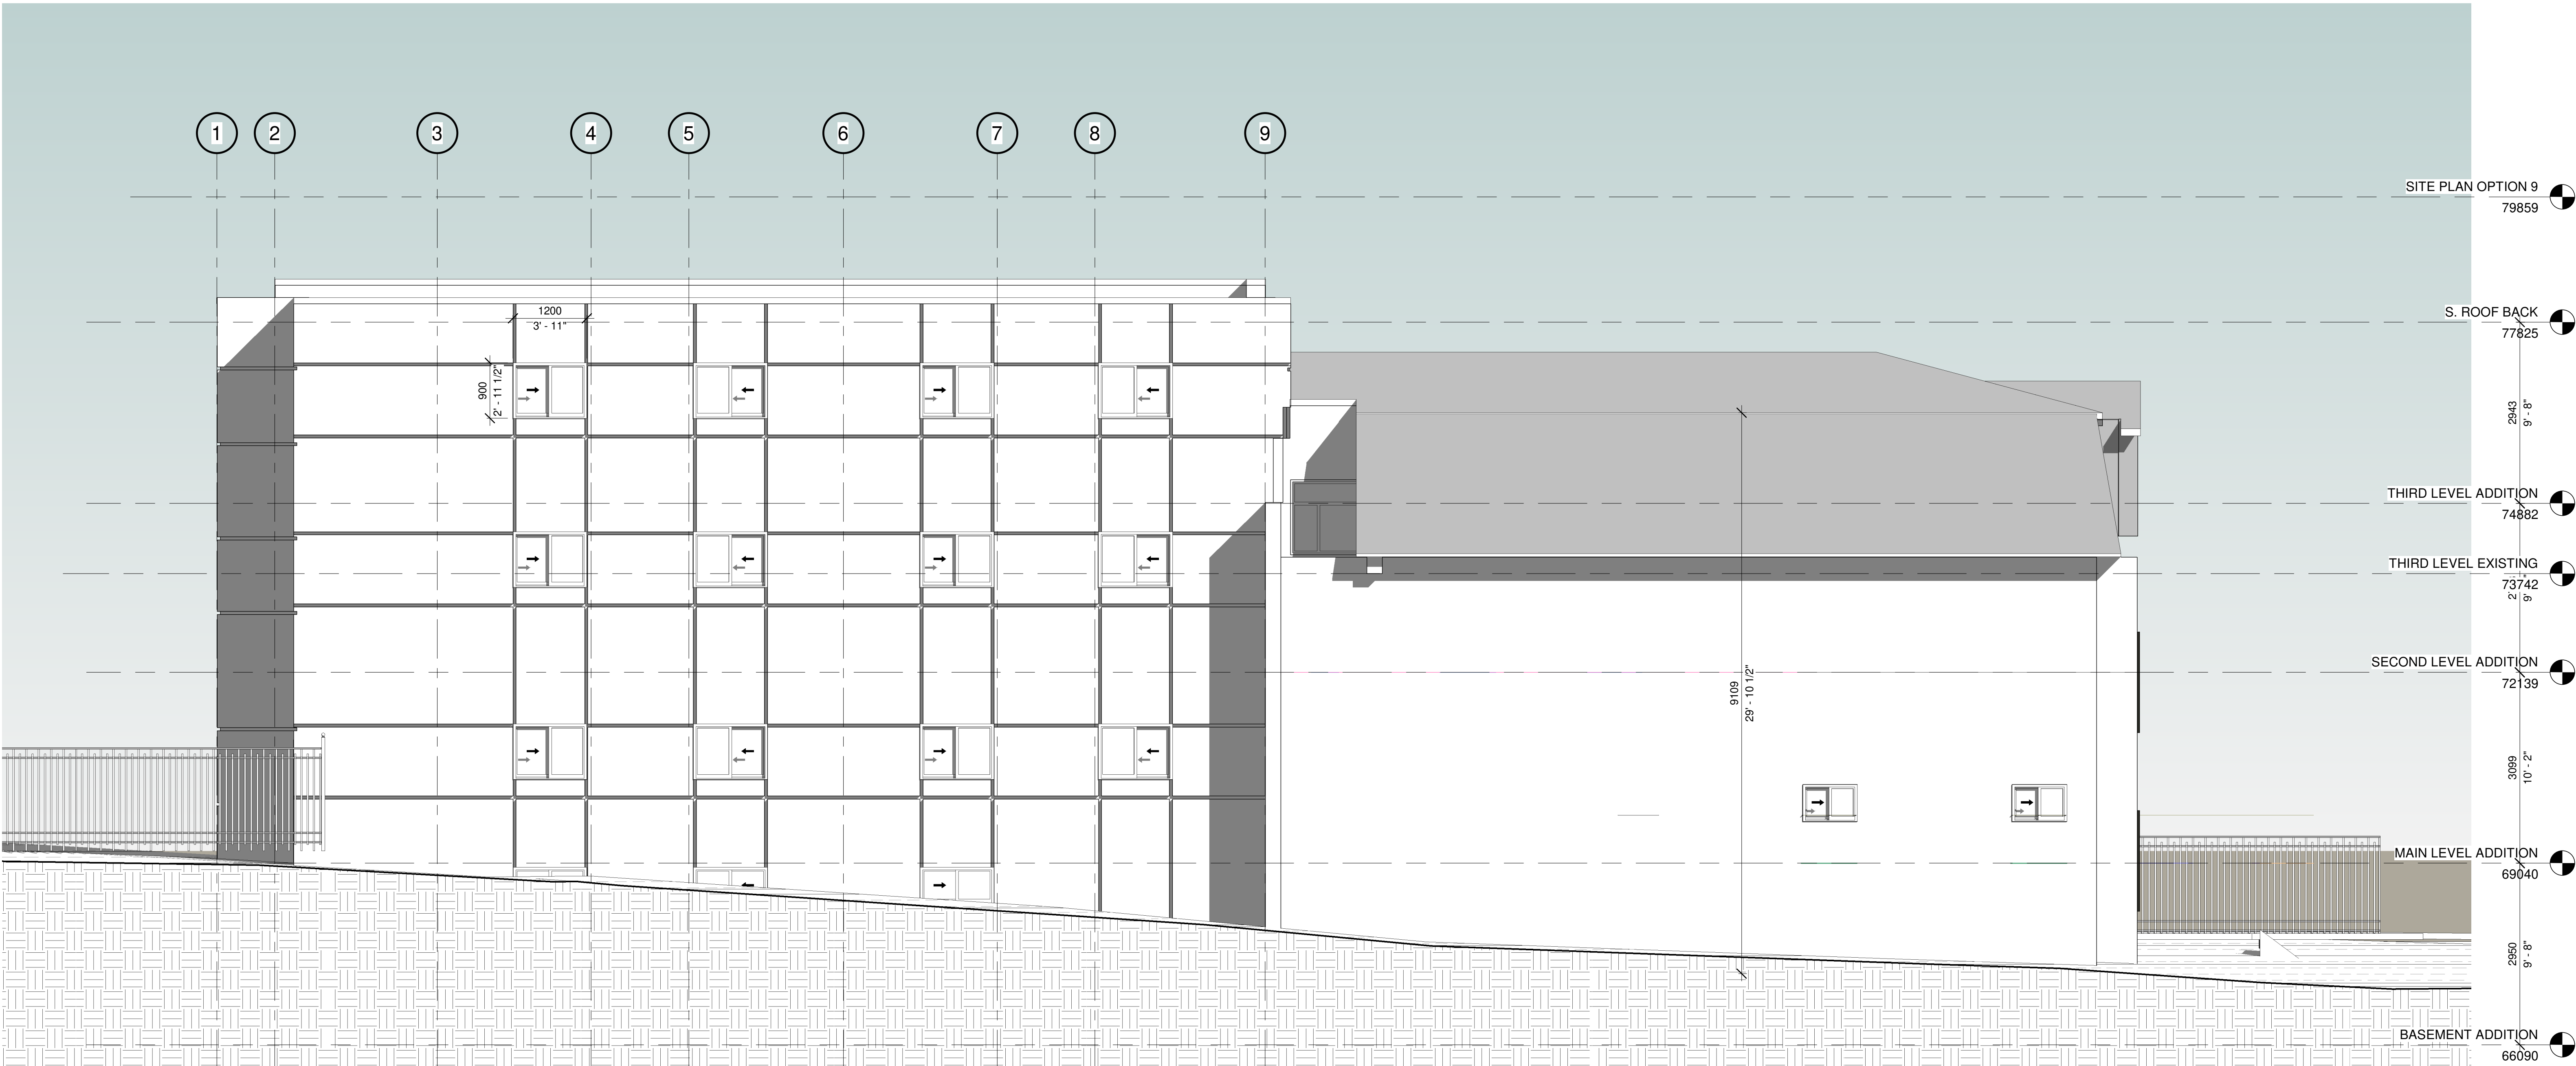

1 NORTH ELEVATION  
A111 1:50

KEY PLAN



PROJECT

ALL CONTRACTORS TO VERIFY ALL DIMENSIONS  
ON SITE AND TO REPORT ALL ERRORS AND/OR  
OMISSIONS TO THE ARCHITECT.

ALL CONTRACTORS MUST COMPLY WITH ALL  
CODES AND BYLAWS AND OTHER AUTHORITIES  
HAVING JURISDICTION OVER THE WORK.

DO NOT SCALE DRAWINGS.

THIS DRAWING MAY NOT BE USED FOR  
CONSTRUCTION UNTIL SIGNED BY THE  
ARCHITECT.

COPYRIGHT RESERVED.

#	Description	Date
1	ISSUED FOR REVIEW	20220516

WOODMAN ARCHITECT  
ASSOCIATES LTD.

4 BEECHWOOD, SUITE 201 OTTAWA, ONTARIO, CANADA K1L 8L9  
TEL: 613 228 9850 • FAX 613 228 9848 • mail@woodmanarchitect.com

C CONSULTANTS:  
STRUCTURAL —  
MECHANICAL —  
CIVIL —  
ELECTRICAL —  
LANDSCAPING —

PROJECT

146-170 OSGOOD

DRAWING:

WEST / NORTH  
ELEVATION

DATE 2023-08-08 3:01:53 PM

SCALE 1:50

DRAWN BY Auteur

CHECKED BY Vérificateur

DWG. NO. 2201

A111

#18783