




1 WEST ELEVATION
A201 SCALE: 1:150

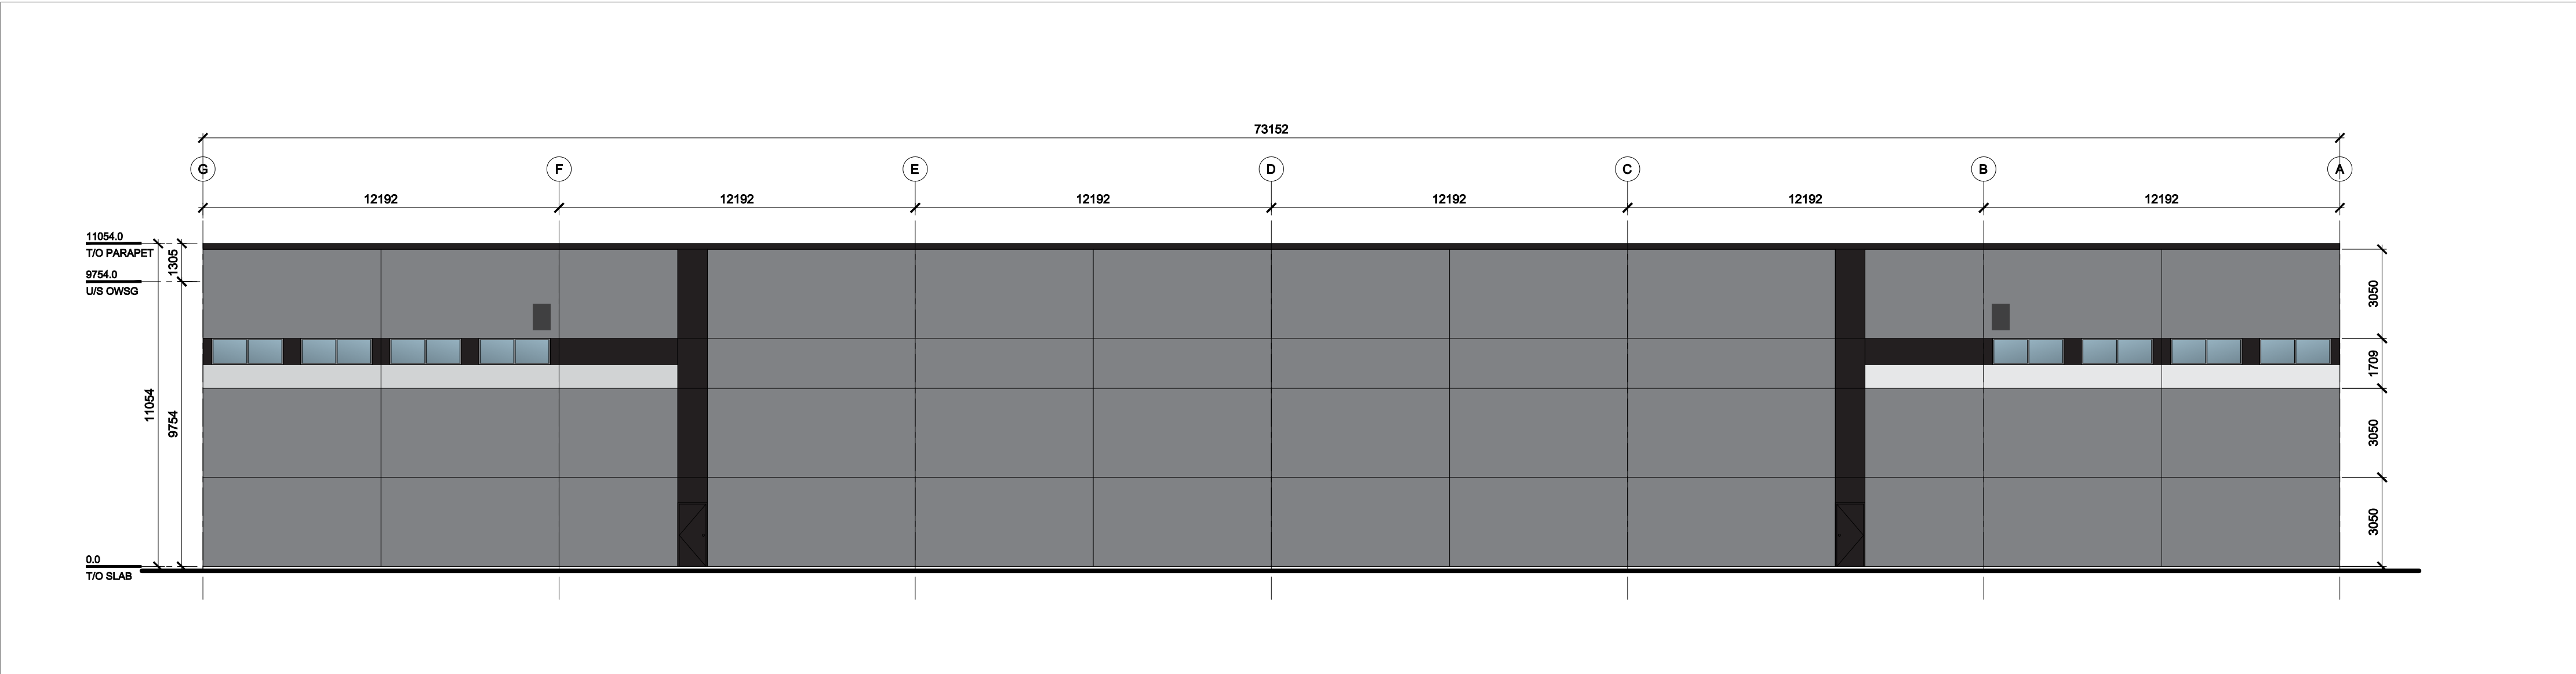

2 NORTH ELEVATION
A201 SCALE: 1:150

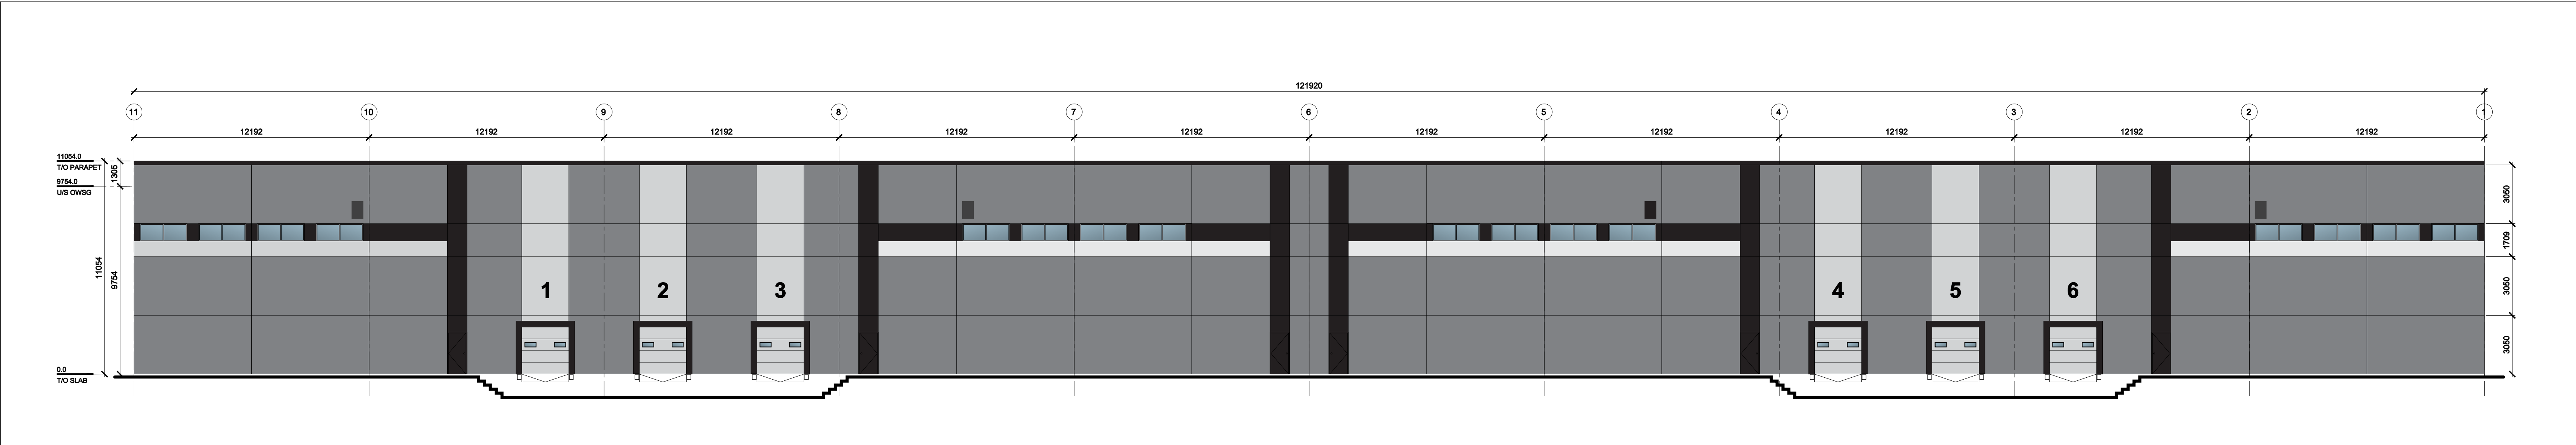

3 EAST ELEVATION
A201 SCALE: 1:150

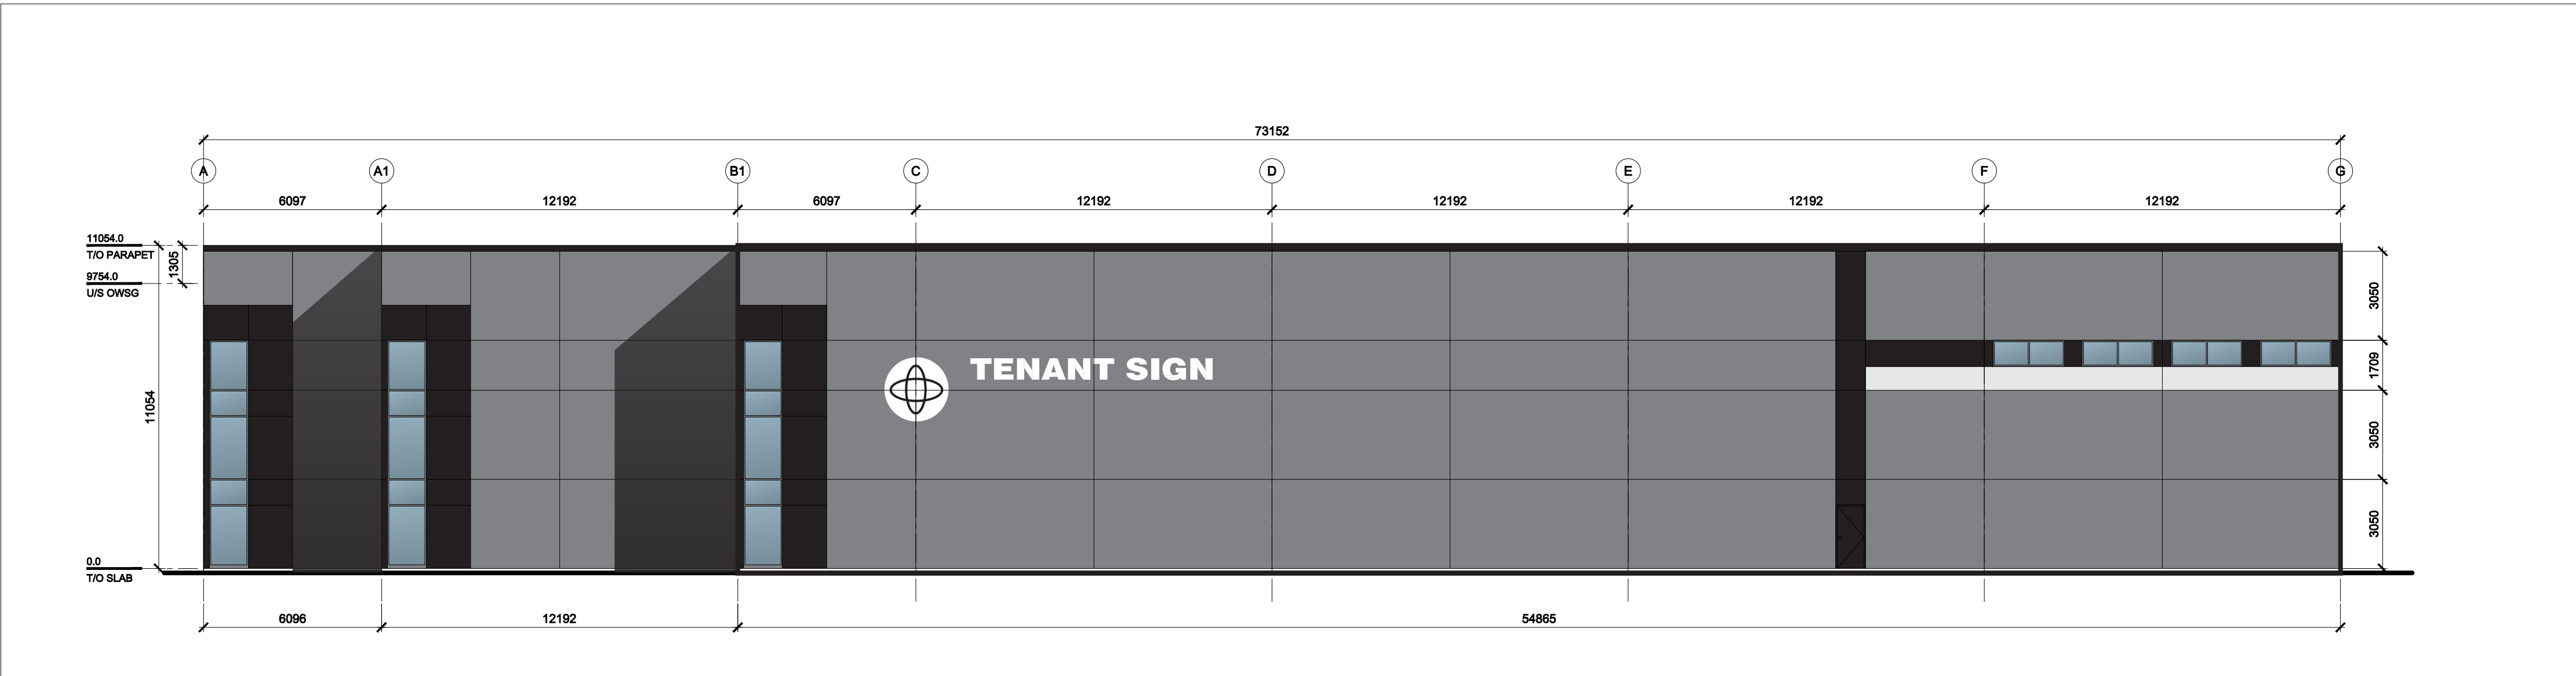

4 SOUTH ELEVATION
A201 SCALE: 1:150

North

Revisions

No.	By	Description	Date
01	KE	ISSUED FOR REVIEW	28 JUNE 2024

Project

O'KEEFE COURT
INDUSTRIAL
DEVELOPMENT

NEPEAN, ONTARIO

Drawing

EXTERIOR ELEVATIONS
BUILDING A1

Option 1

Scale AS NOTED

Drawn KE

Checked

Project No.


24-145

Date


JUNE 2024

Drawing No.


A201

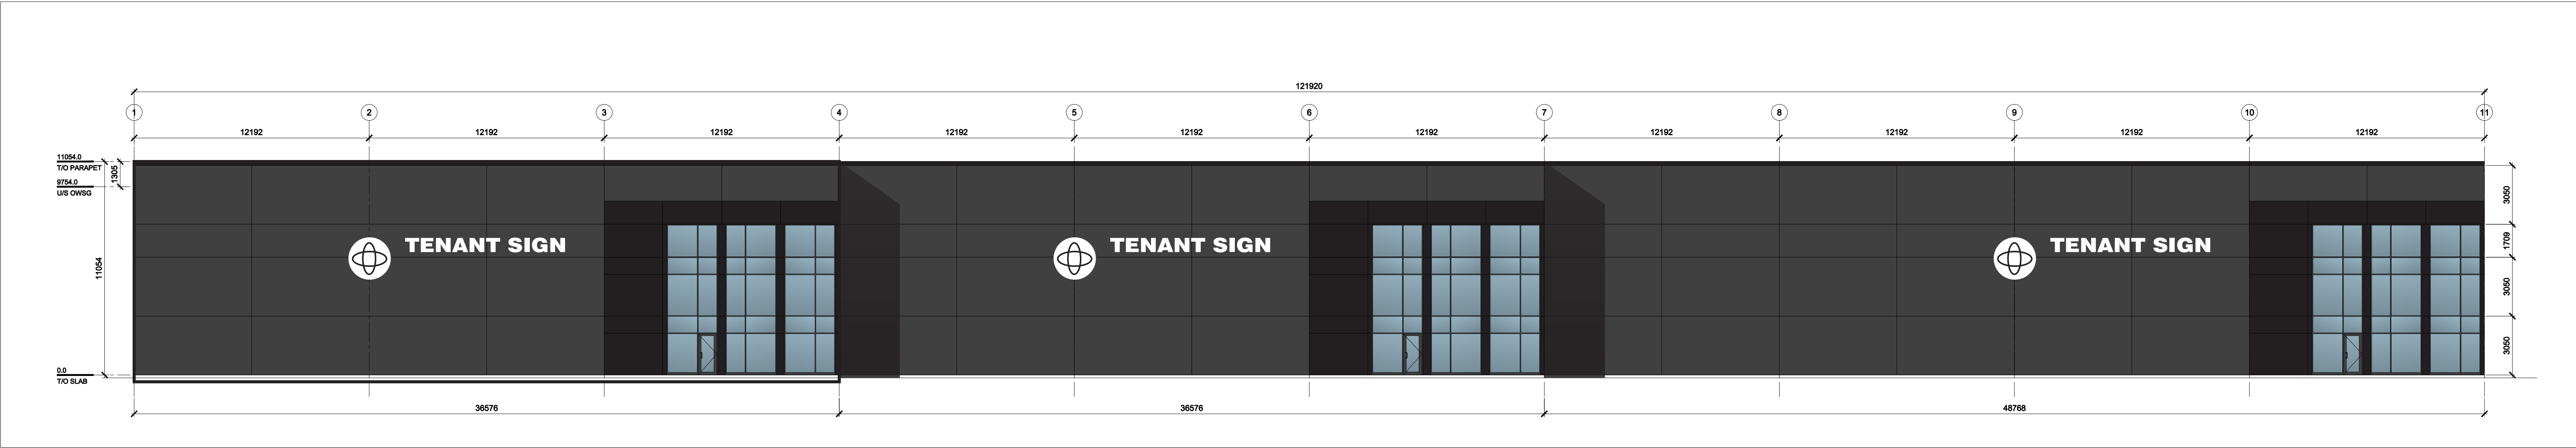


1 WEST ELEVATION
A201 SCALE: 1:150

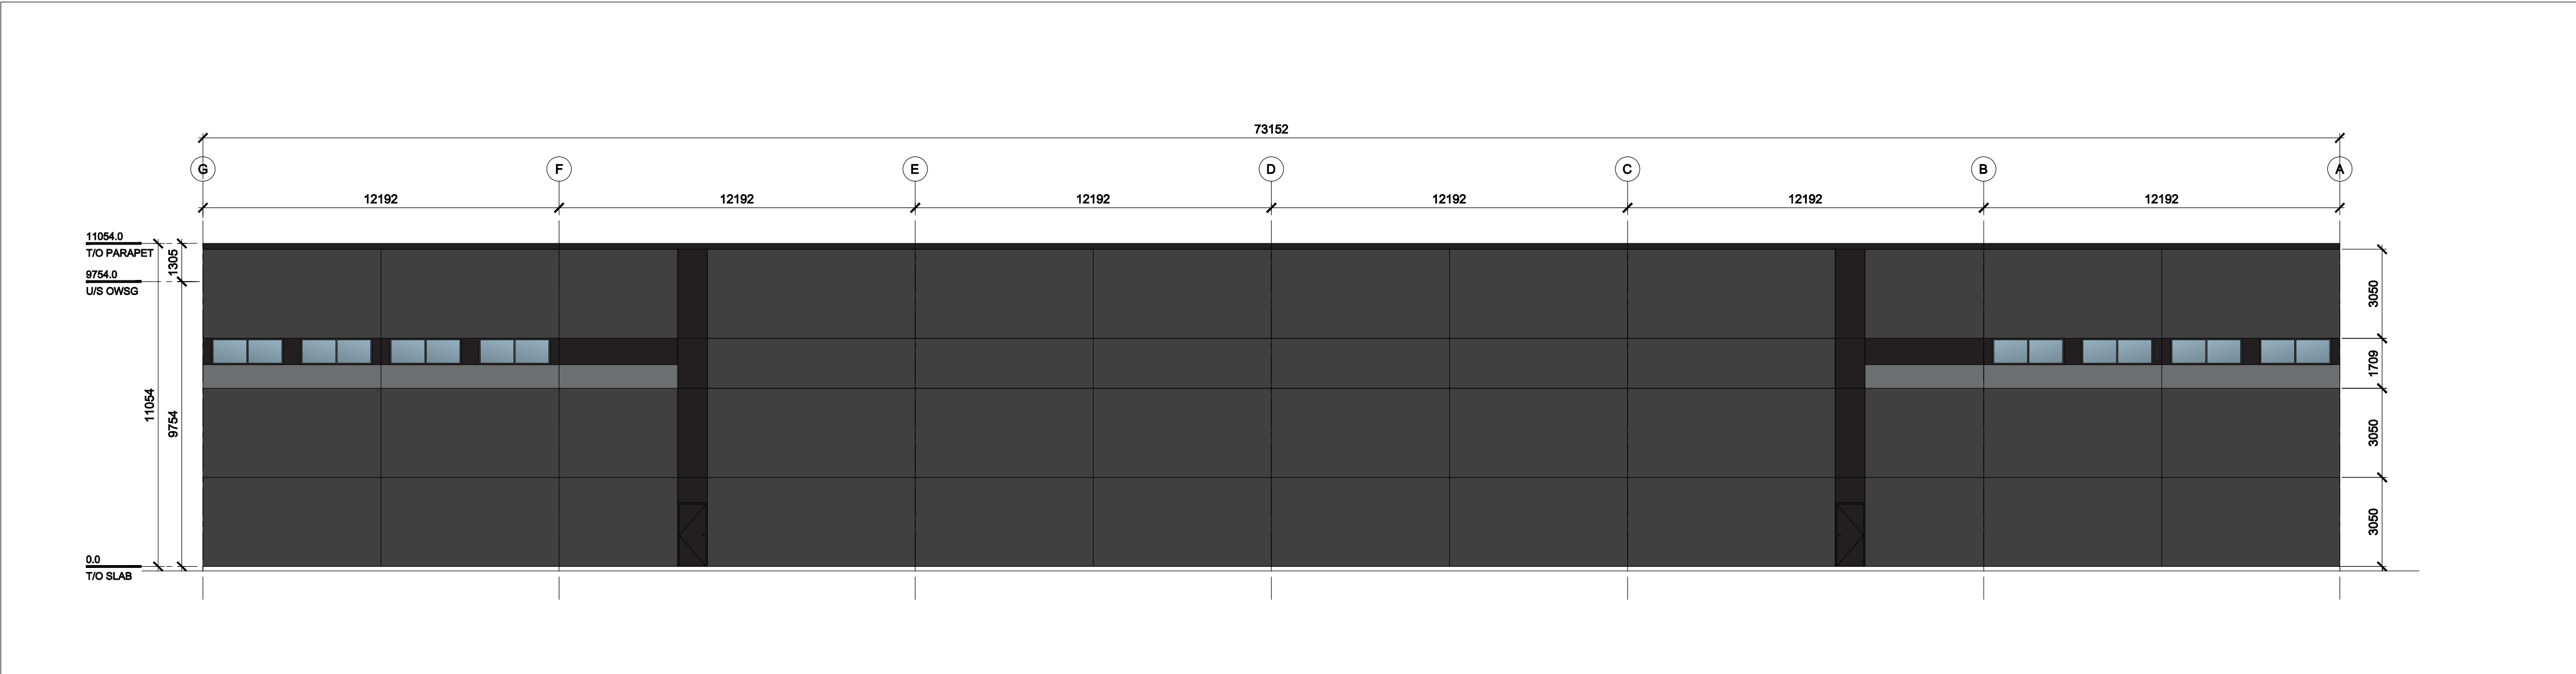

2 NORTH ELEVATION
A201 SCALE: 1:150

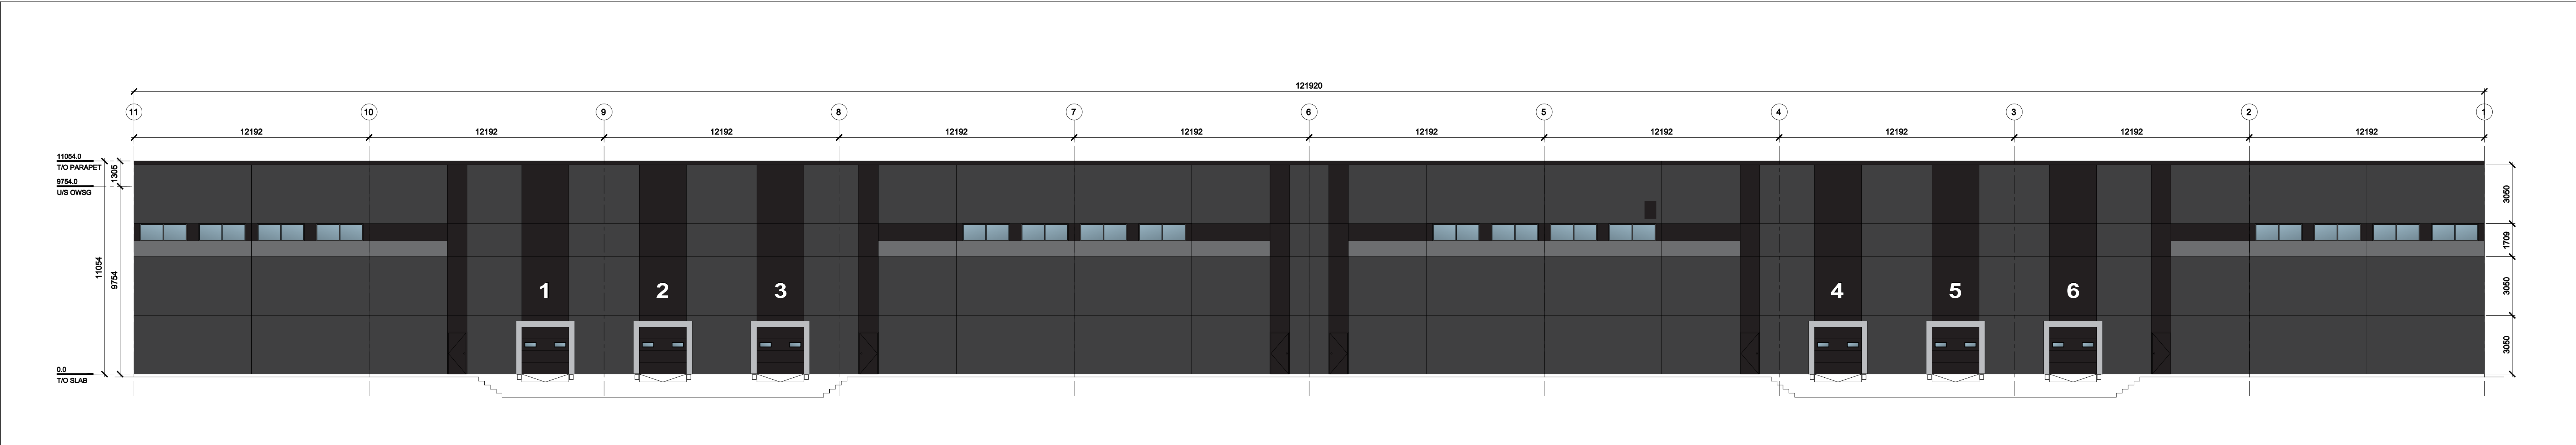

3 EAST ELEVATION
A201 SCALE: 1:150

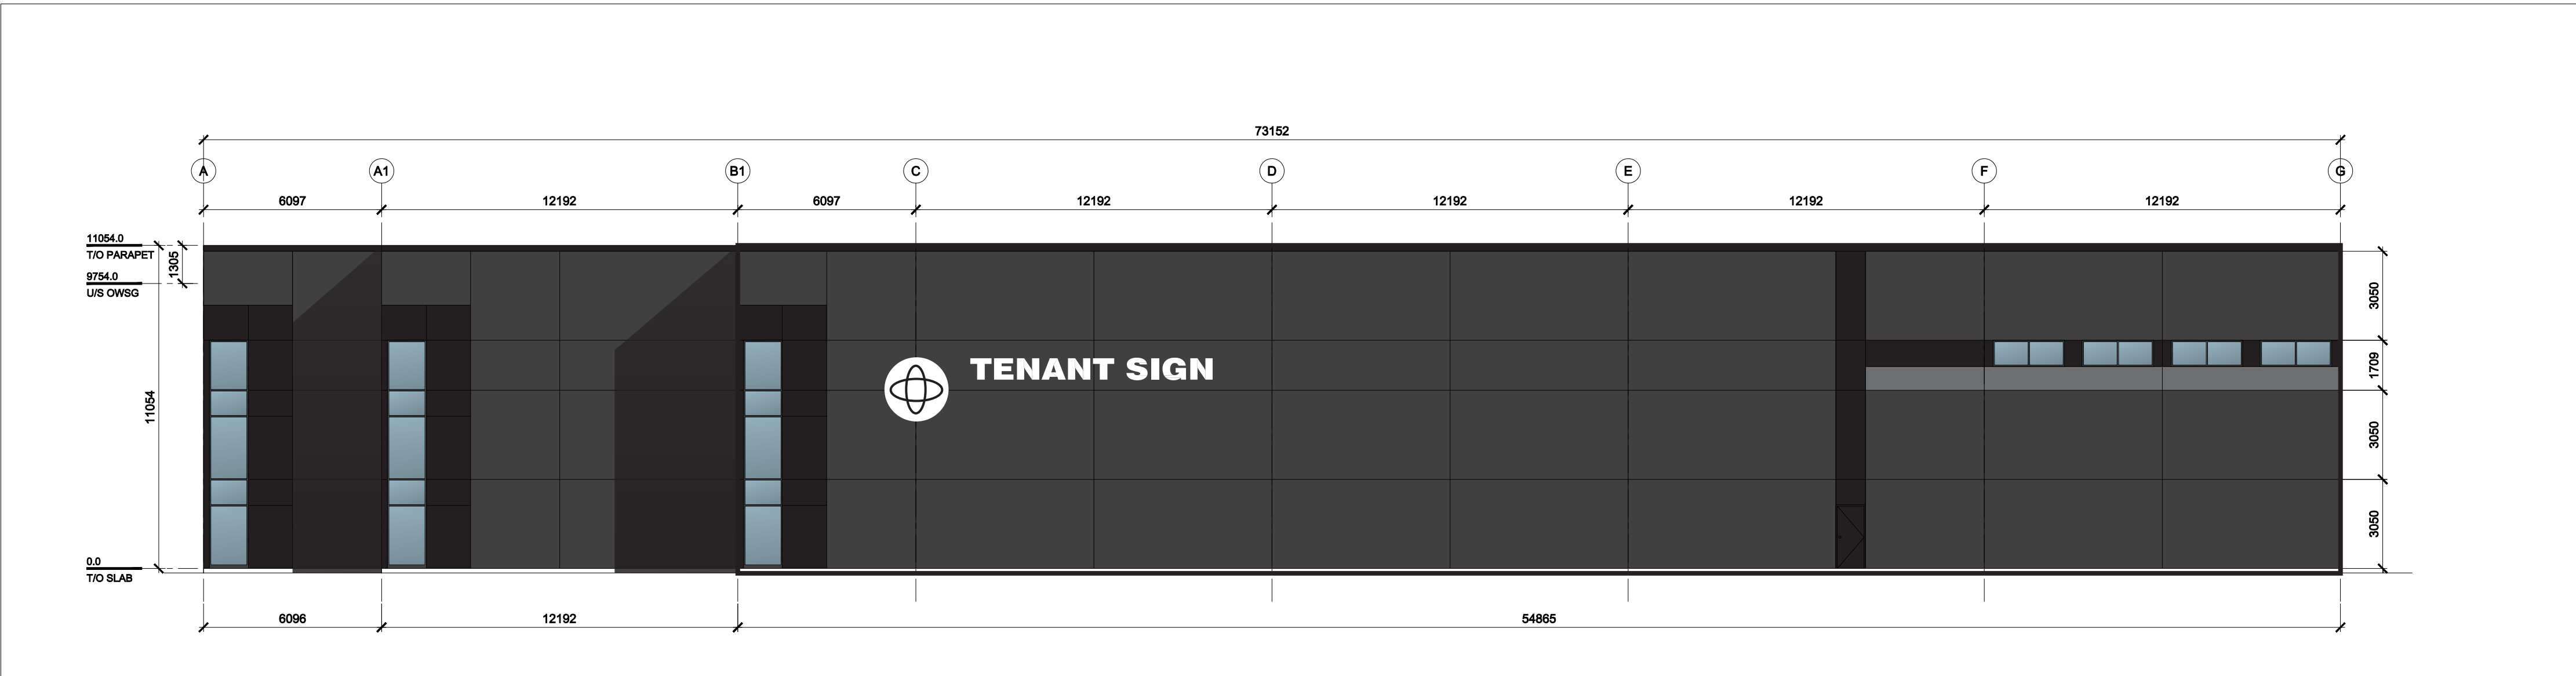

4 SOUTH ELEVATION
A201 SCALE: 1:150

North


Revisions			
No.	By	Description	Date
01	KE	ISSUED FOR REVIEW	28 JUNE 2024

Project
**O'KEEFE COURT
INDUSTRIAL
DEVELOPMENT**


Nepean, Ontario
Drawing
**EXTERIOR ELEVATIONS
BUILDING A1**

Option 2
Scale AS NOTED
Drawn KE
Checked


Project No. 24-145
Date JUNE 2024
Drawing No. **A201**

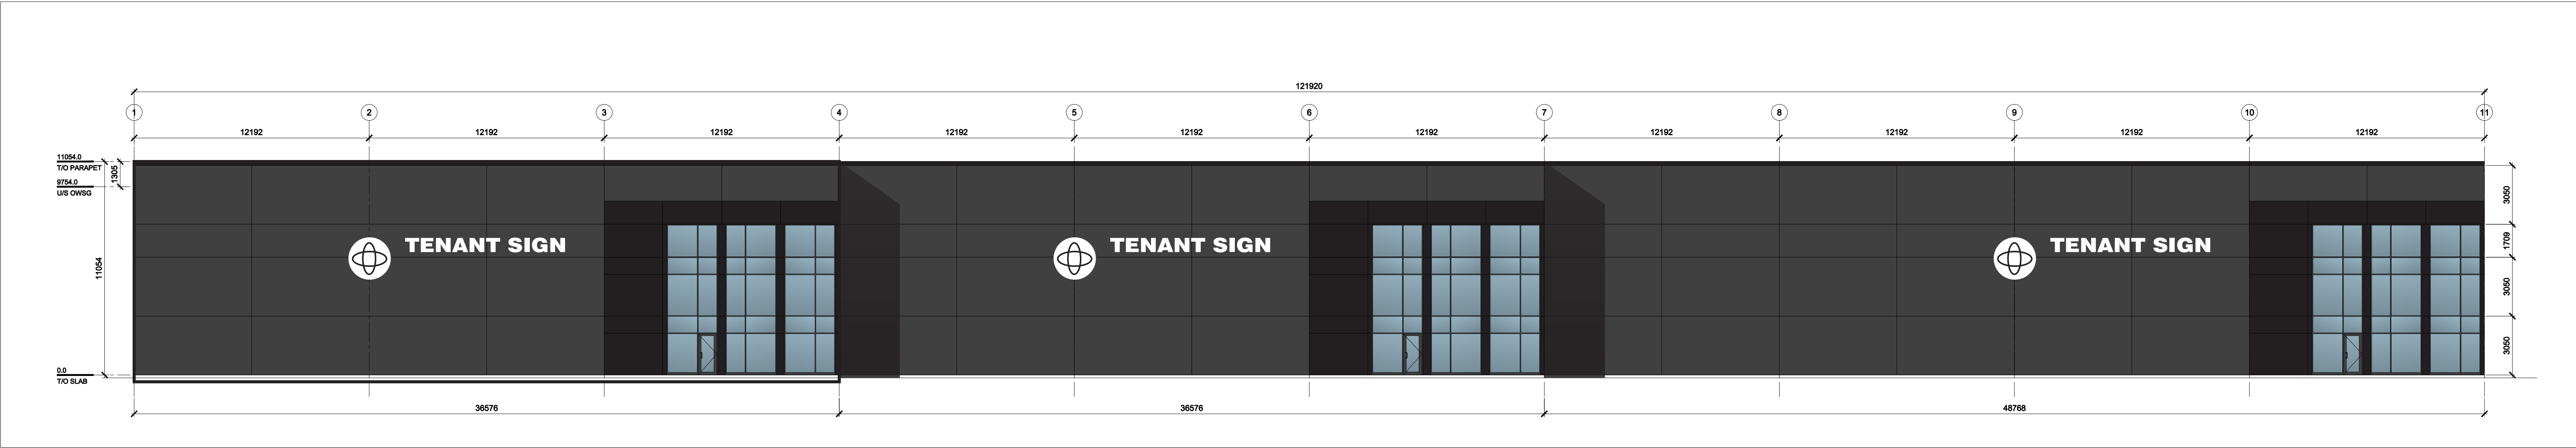


1 WEST ELEVATION
A201 SCALE: 1:150

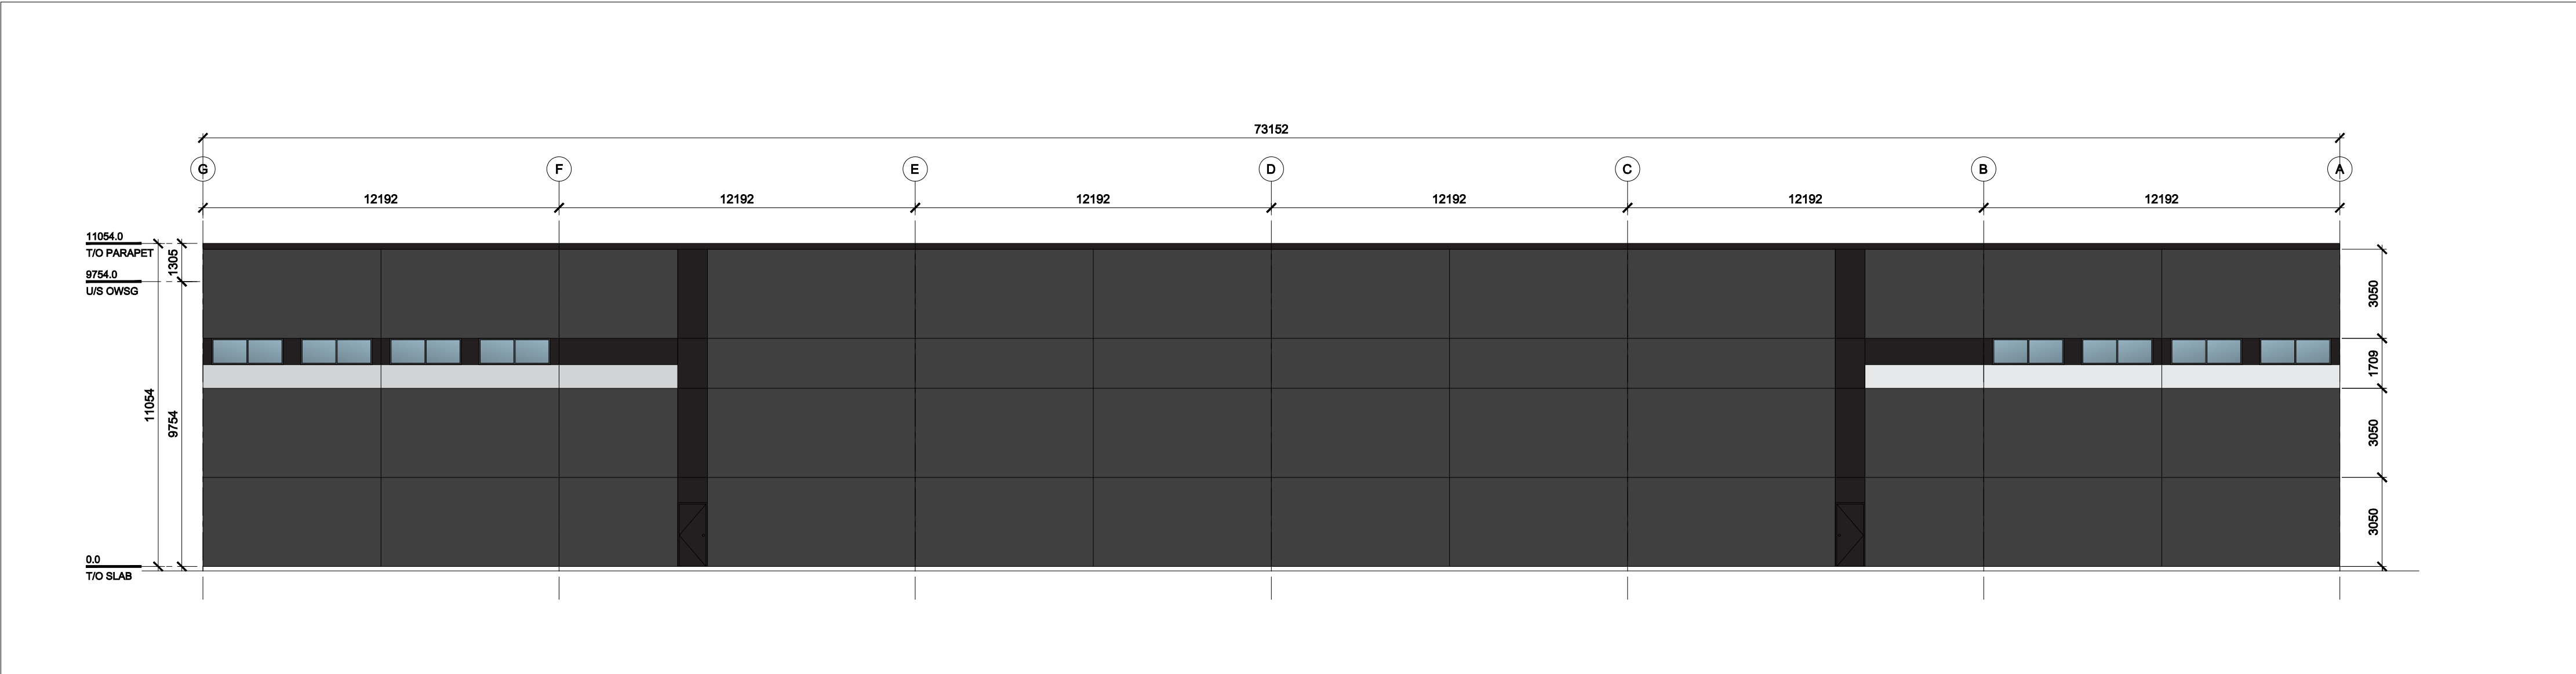

2 NORTH ELEVATION
A201 SCALE: 1:150

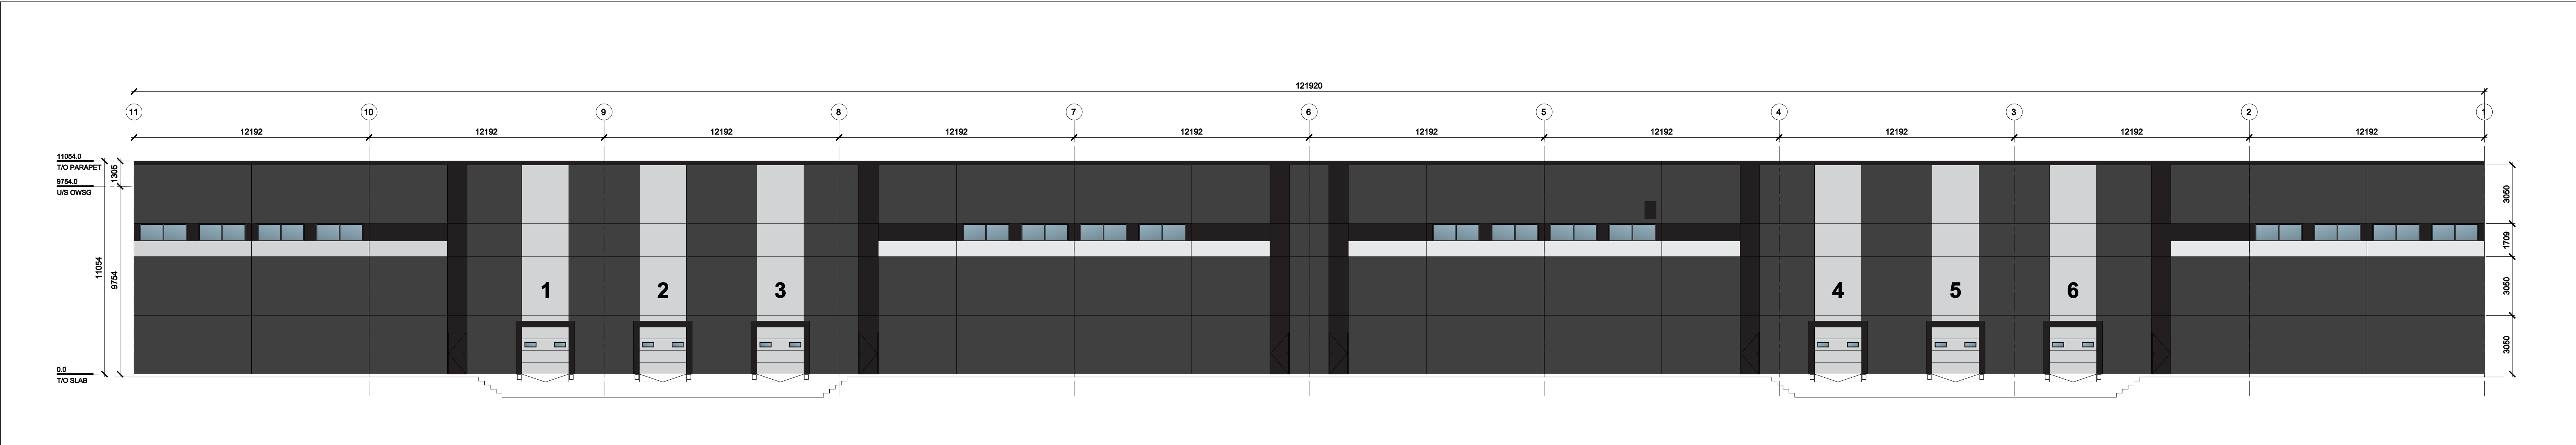

3 EAST ELEVATION
A201 SCALE: 1:150

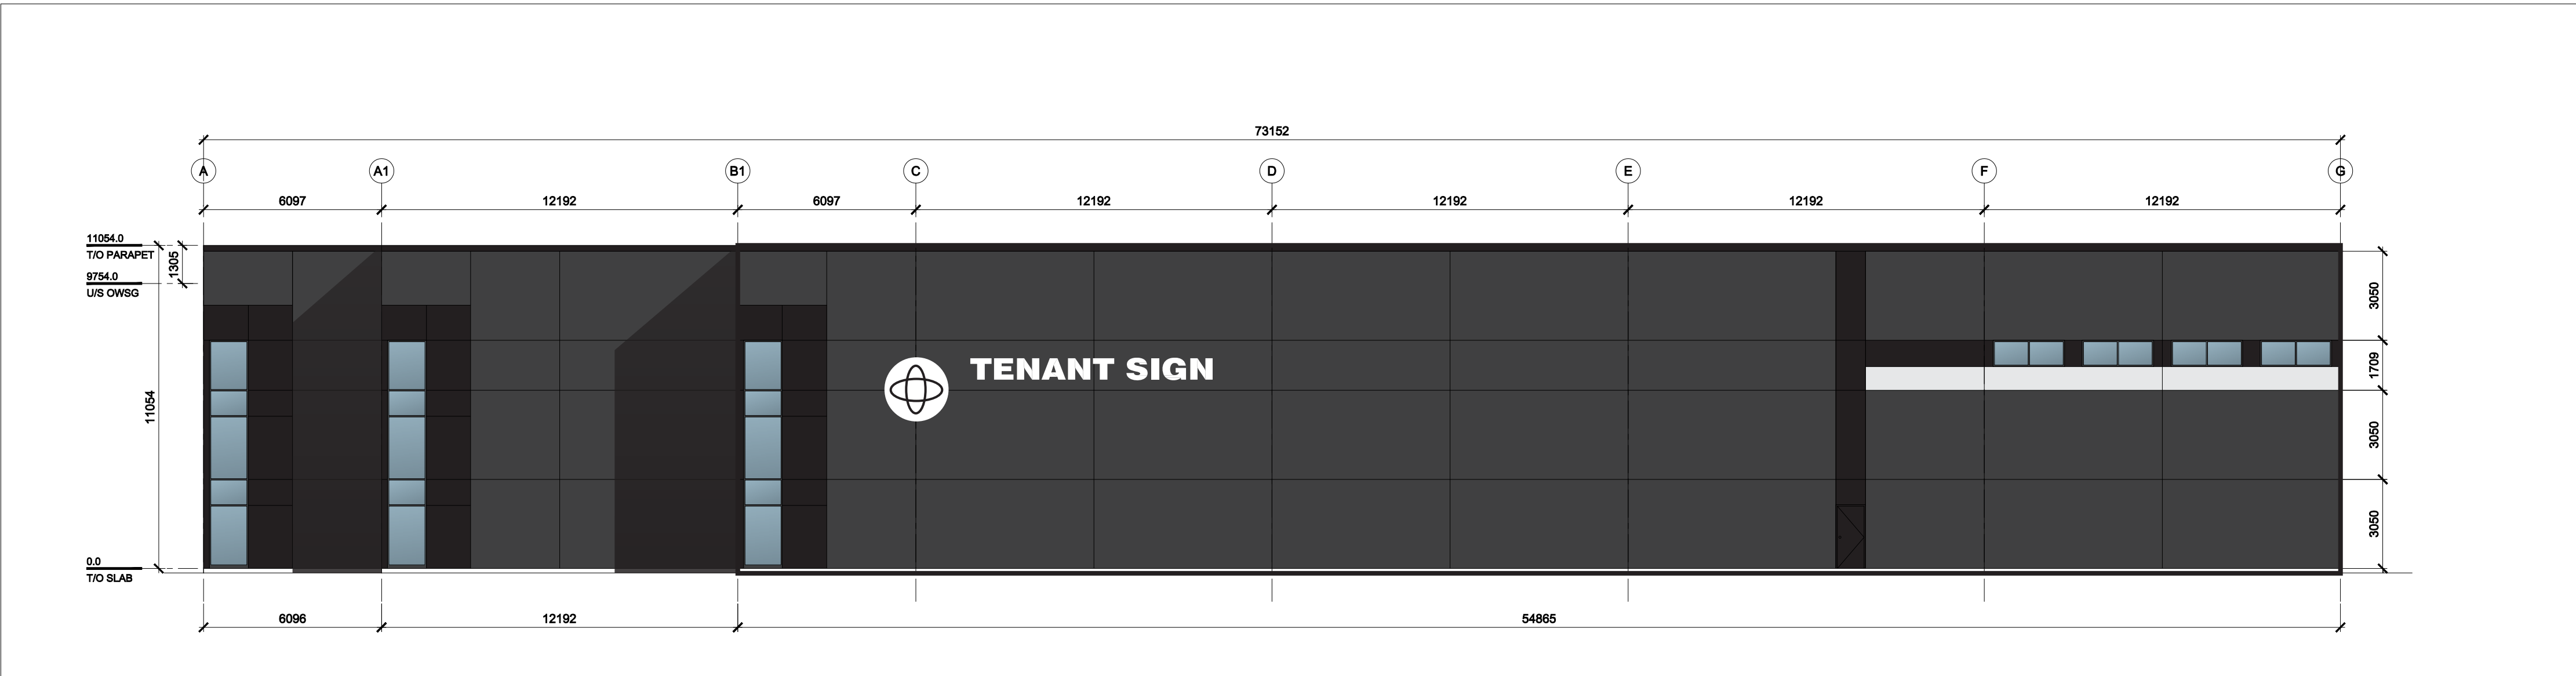

4 SOUTH ELEVATION
A201 SCALE: 1:150

North


Revisions			
No.	By	Description	Date
01	KE	ISSUED FOR REVIEW	28 JUNE 2024

Project
**O'KEEFE COURT
INDUSTRIAL
DEVELOPMENT**


Drawing
NEPEAN, ONTARIO
**EXTERIOR ELEVATIONS
BUILDING A1**

Option 3
Scale AS NOTED
Drawn KE
Checked


Project No. 24-145
Date JUNE 2024
Drawing No. **A201**

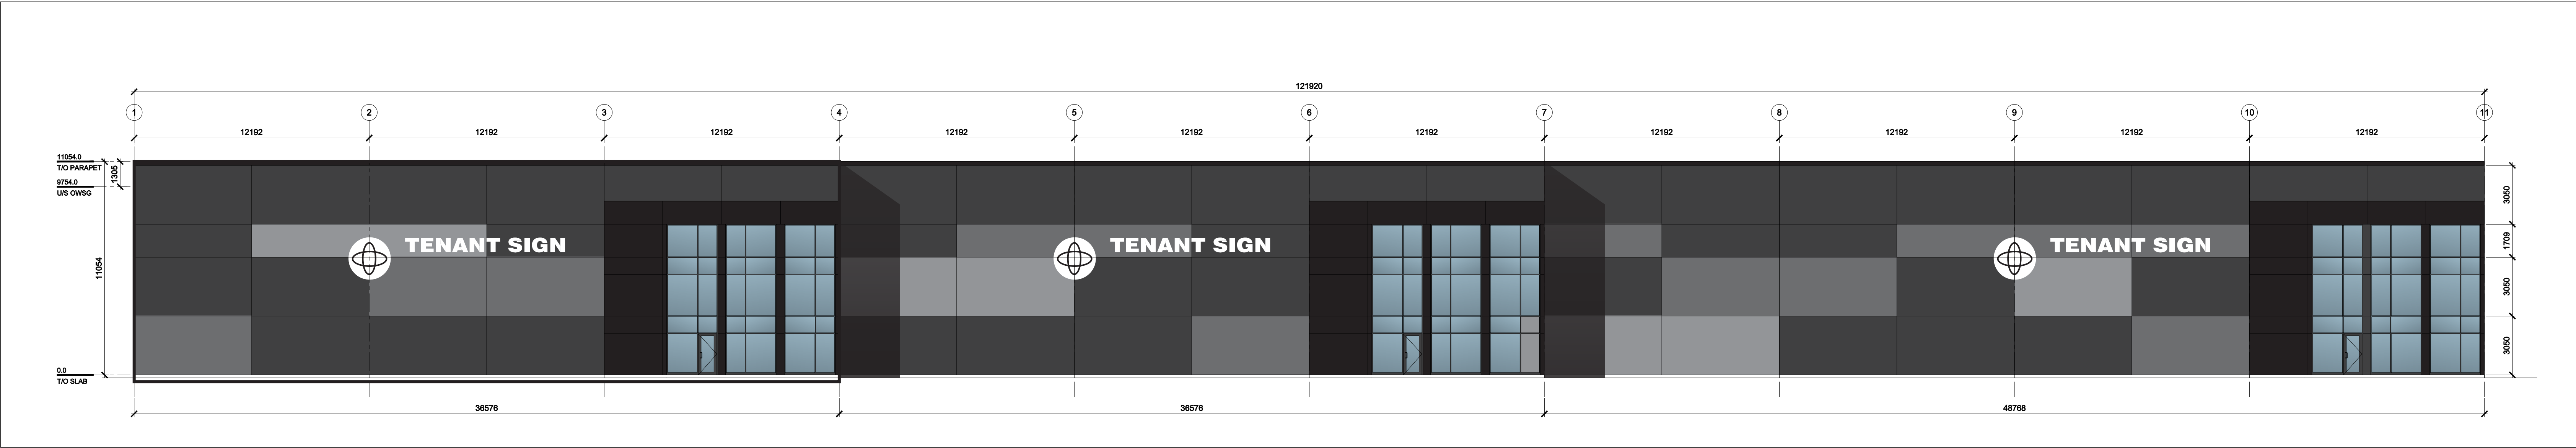


1 WEST ELEVATION
A201 SCALE: 1:150

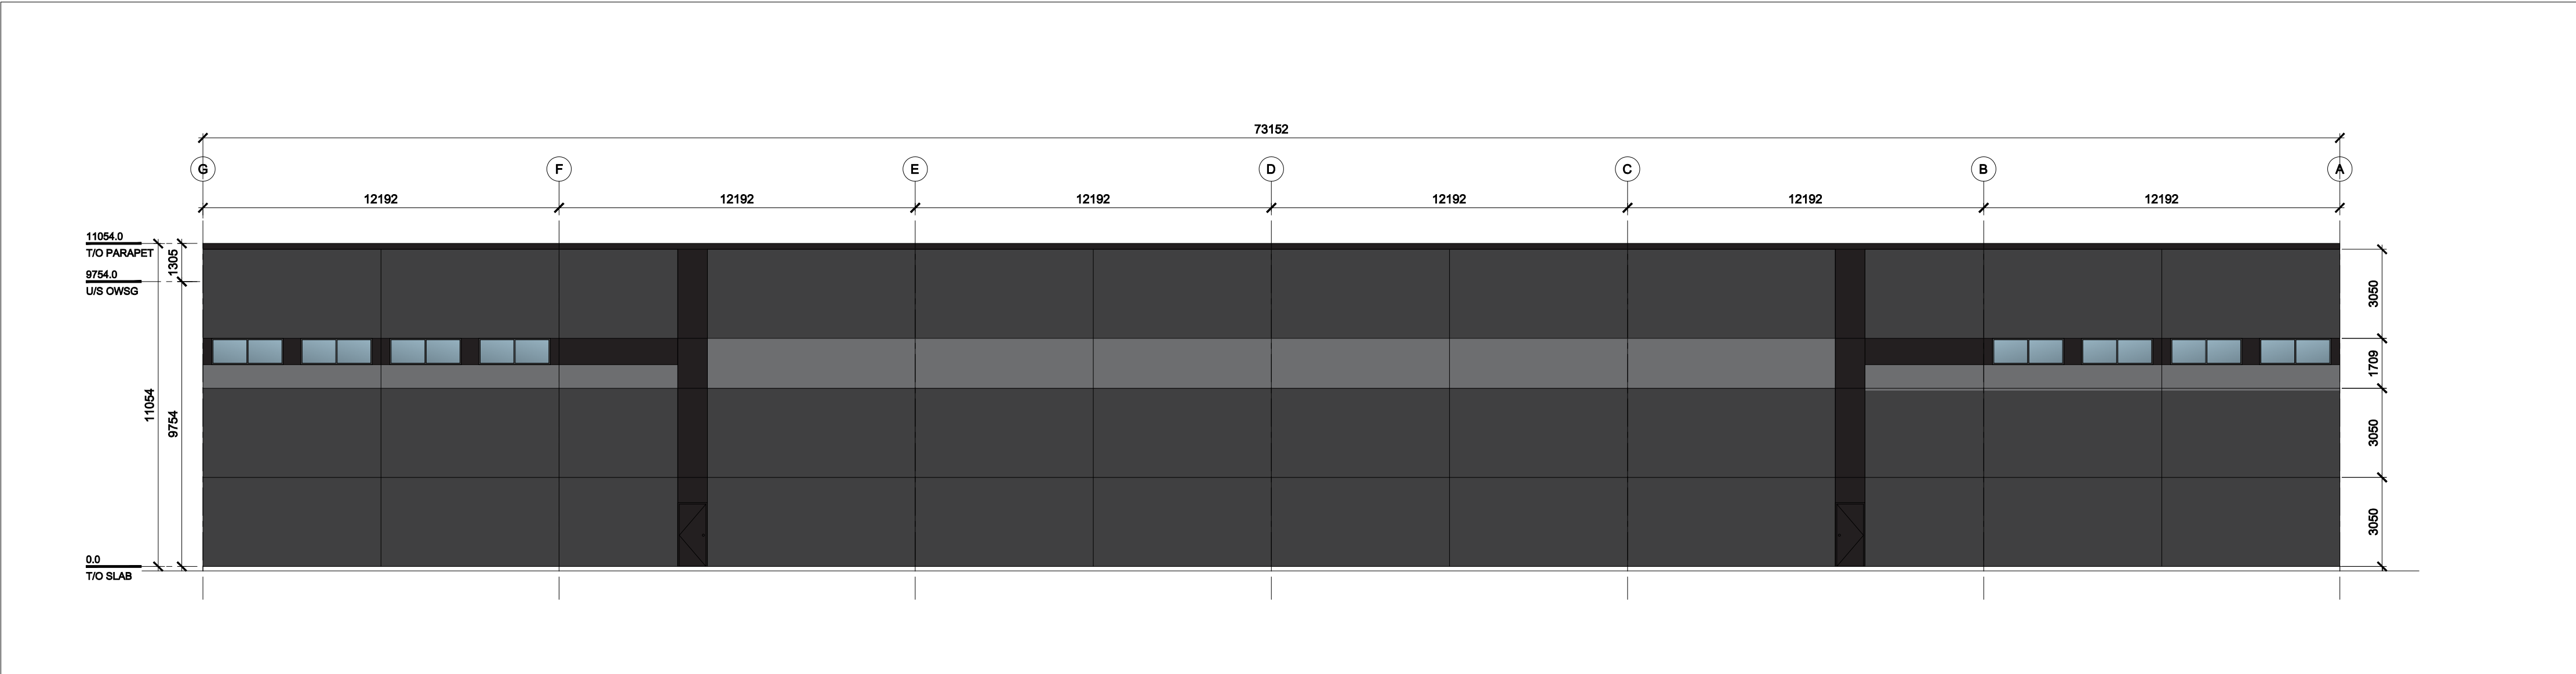

2 NORTH ELEVATION
A201 SCALE: 1:150

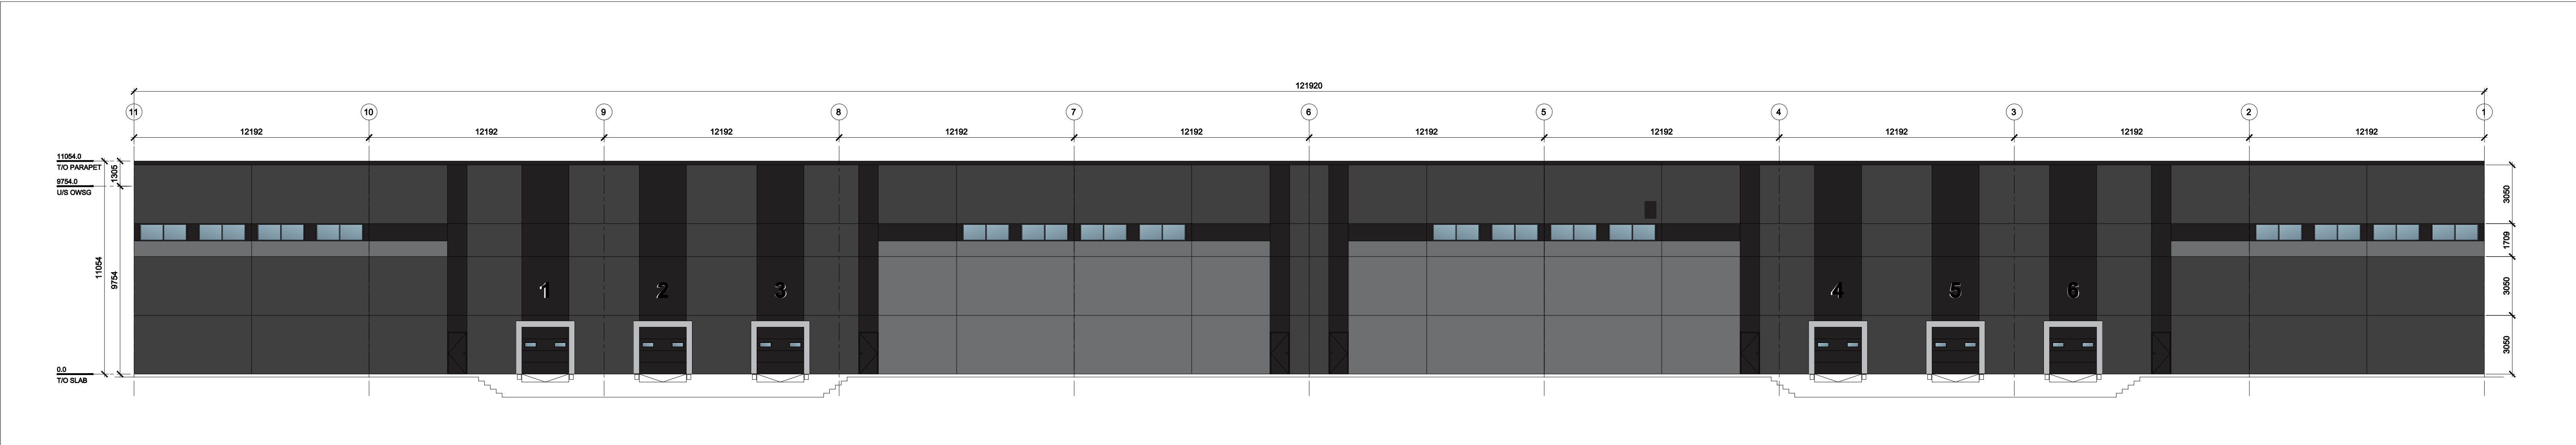

3 EAST ELEVATION
A201 SCALE: 1:150

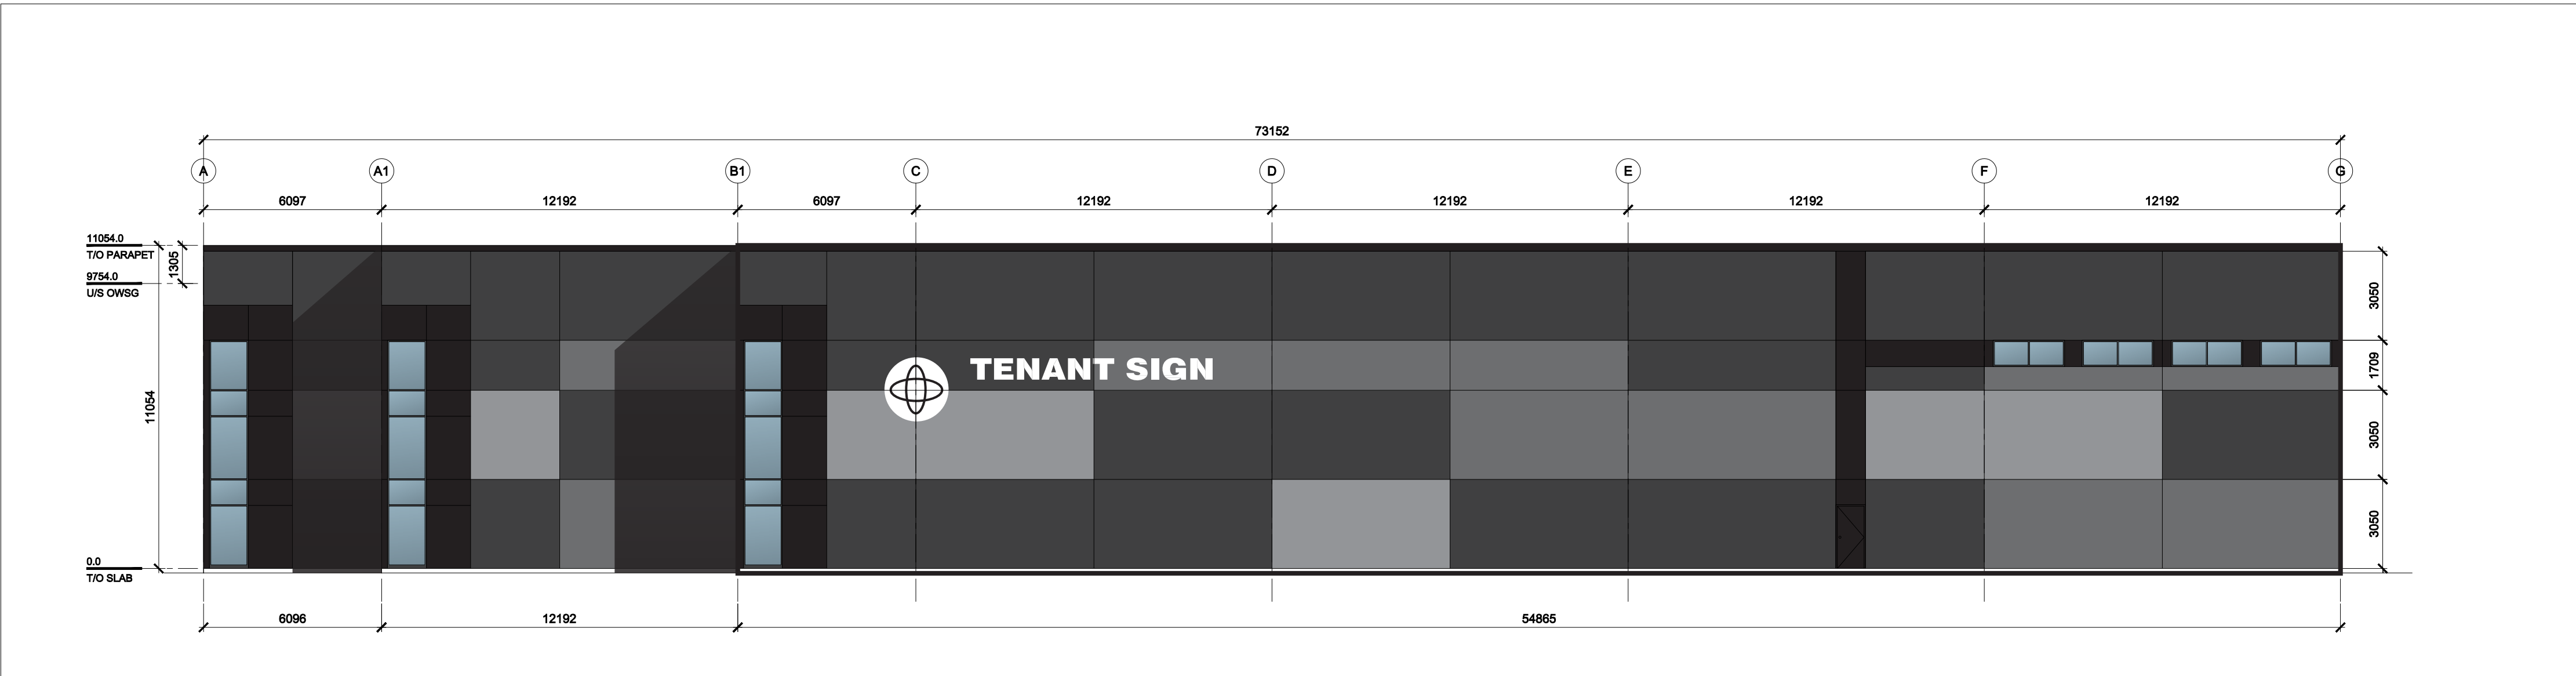

4 SOUTH ELEVATION
A201 SCALE: 1:150

North


Revisions			
No.	By	Description	Date
01	KE	ISSUED FOR REVIEW	28 JUNE 2024

Project
**O'KEEFE COURT
INDUSTRIAL
DEVELOPMENT**


Drawing
NEPEAN, ONTARIO
**EXTERIOR ELEVATIONS
BUILDING A1**

Option 4
Scale AS NOTED
Drawn KE
Checked


Project No. 24-145
Date JUNE 2024
Drawing No. **A201**

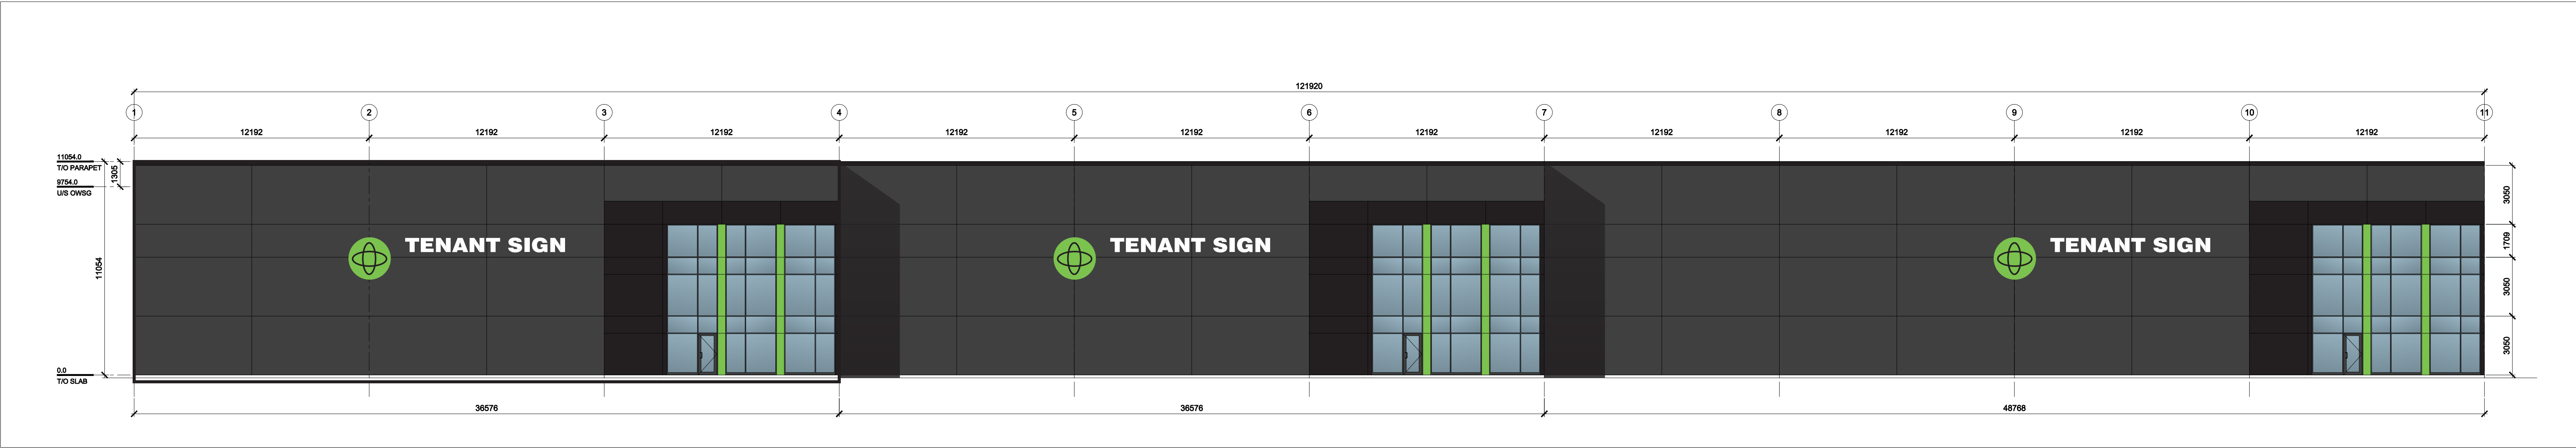


1 WEST ELEVATION
A201 SCALE: 1:150

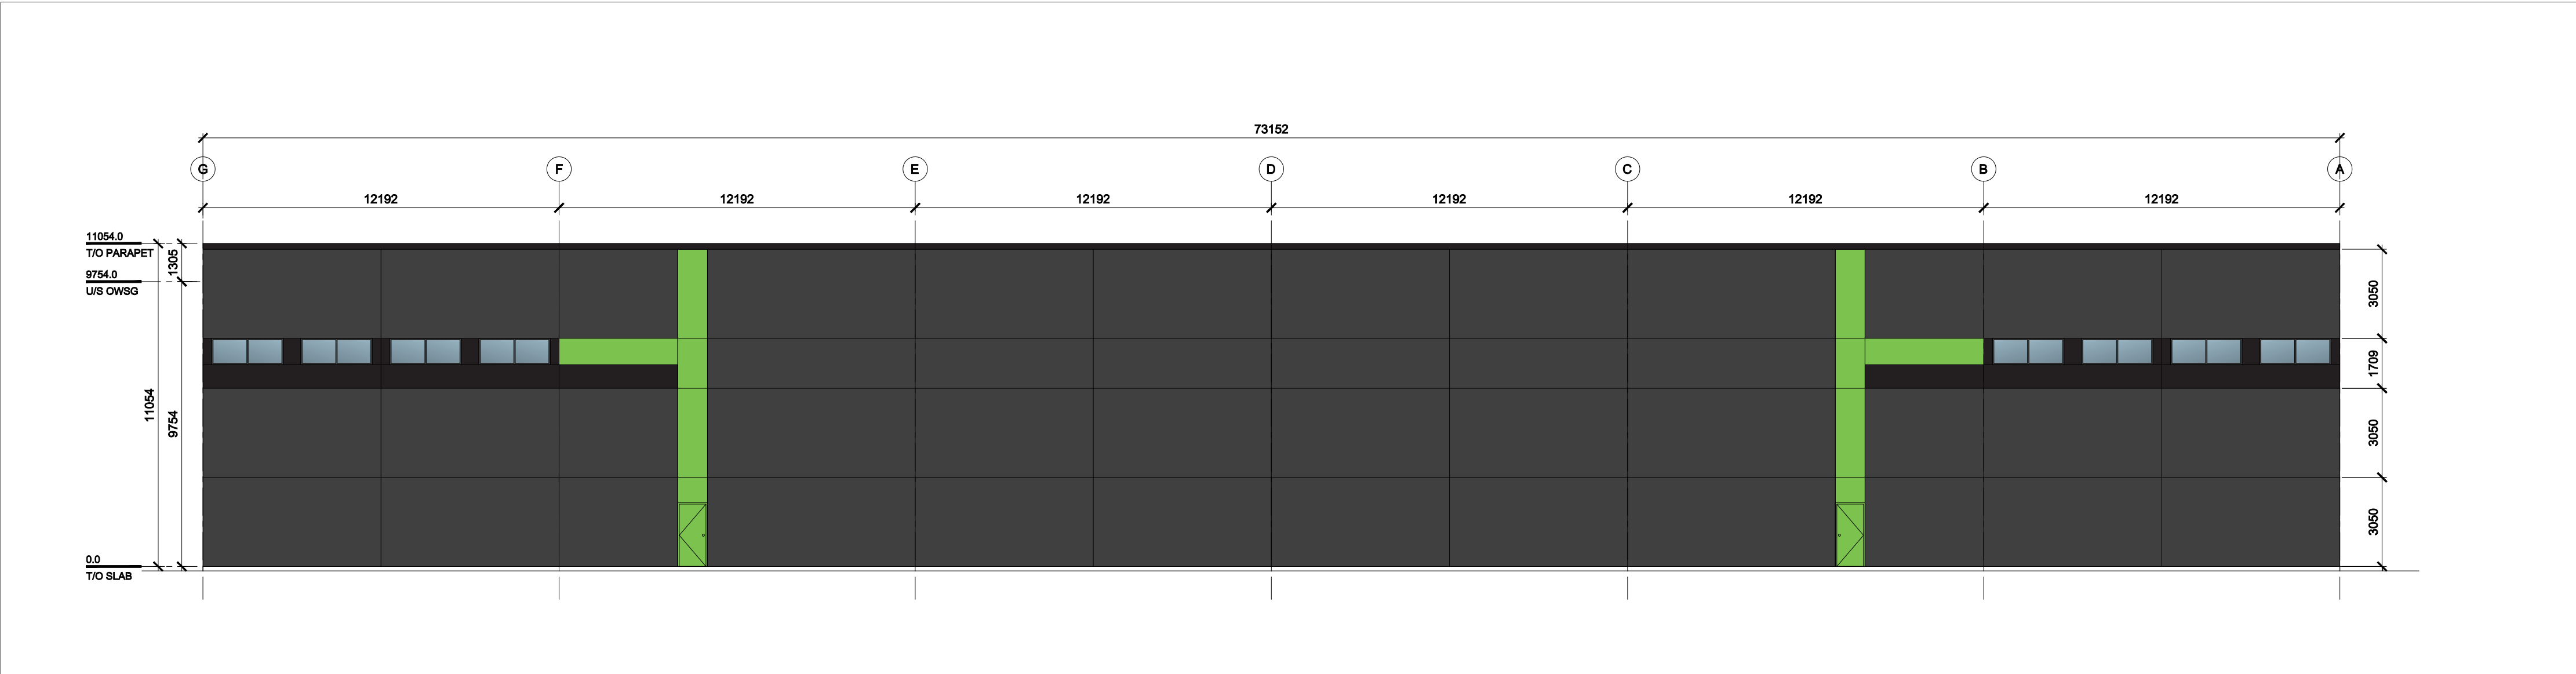

2 NORTH ELEVATION
A201 SCALE: 1:150

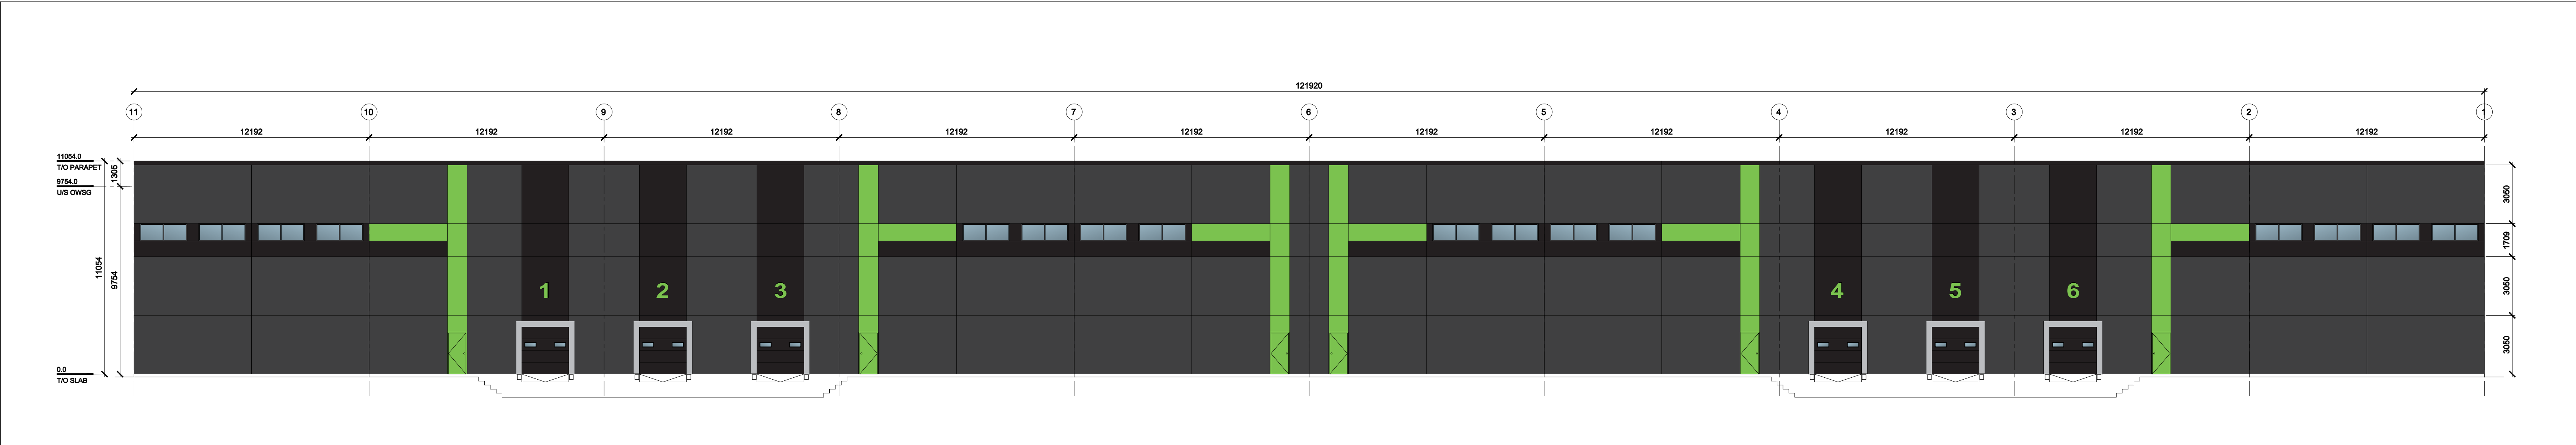

3 EAST ELEVATION
A201 SCALE: 1:150

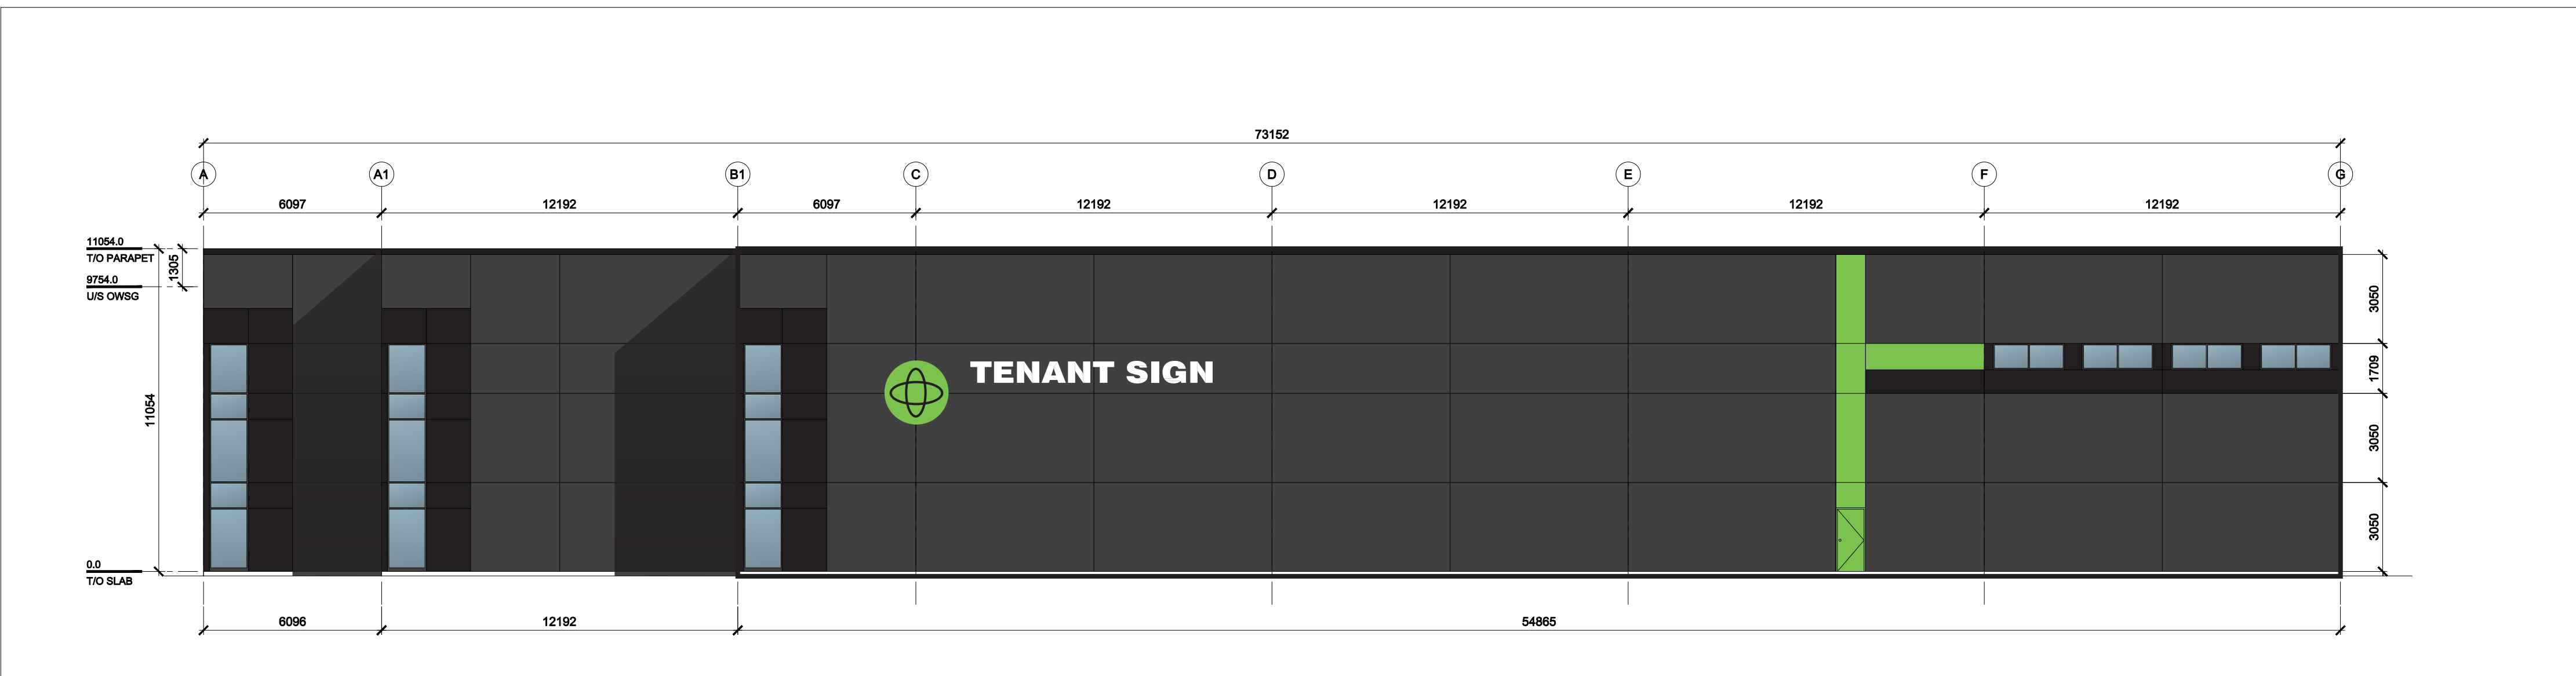

4 SOUTH ELEVATION
A201 SCALE: 1:150

North

Revisions

No.	By	Description	Date
01	KE	ISSUED FOR REVIEW	28 JUNE 2024

Project

O'KEEFE COURT
INDUSTRIAL
DEVELOPMENT

NEPEAN, ONTARIO

Drawing

EXTERIOR ELEVATIONS
BUILDING A1

Option 5

Scale AS NOTED

Drawn KE

Checked

Project No. 24-145

Date JUNE 2024

Drawing No.

A201