


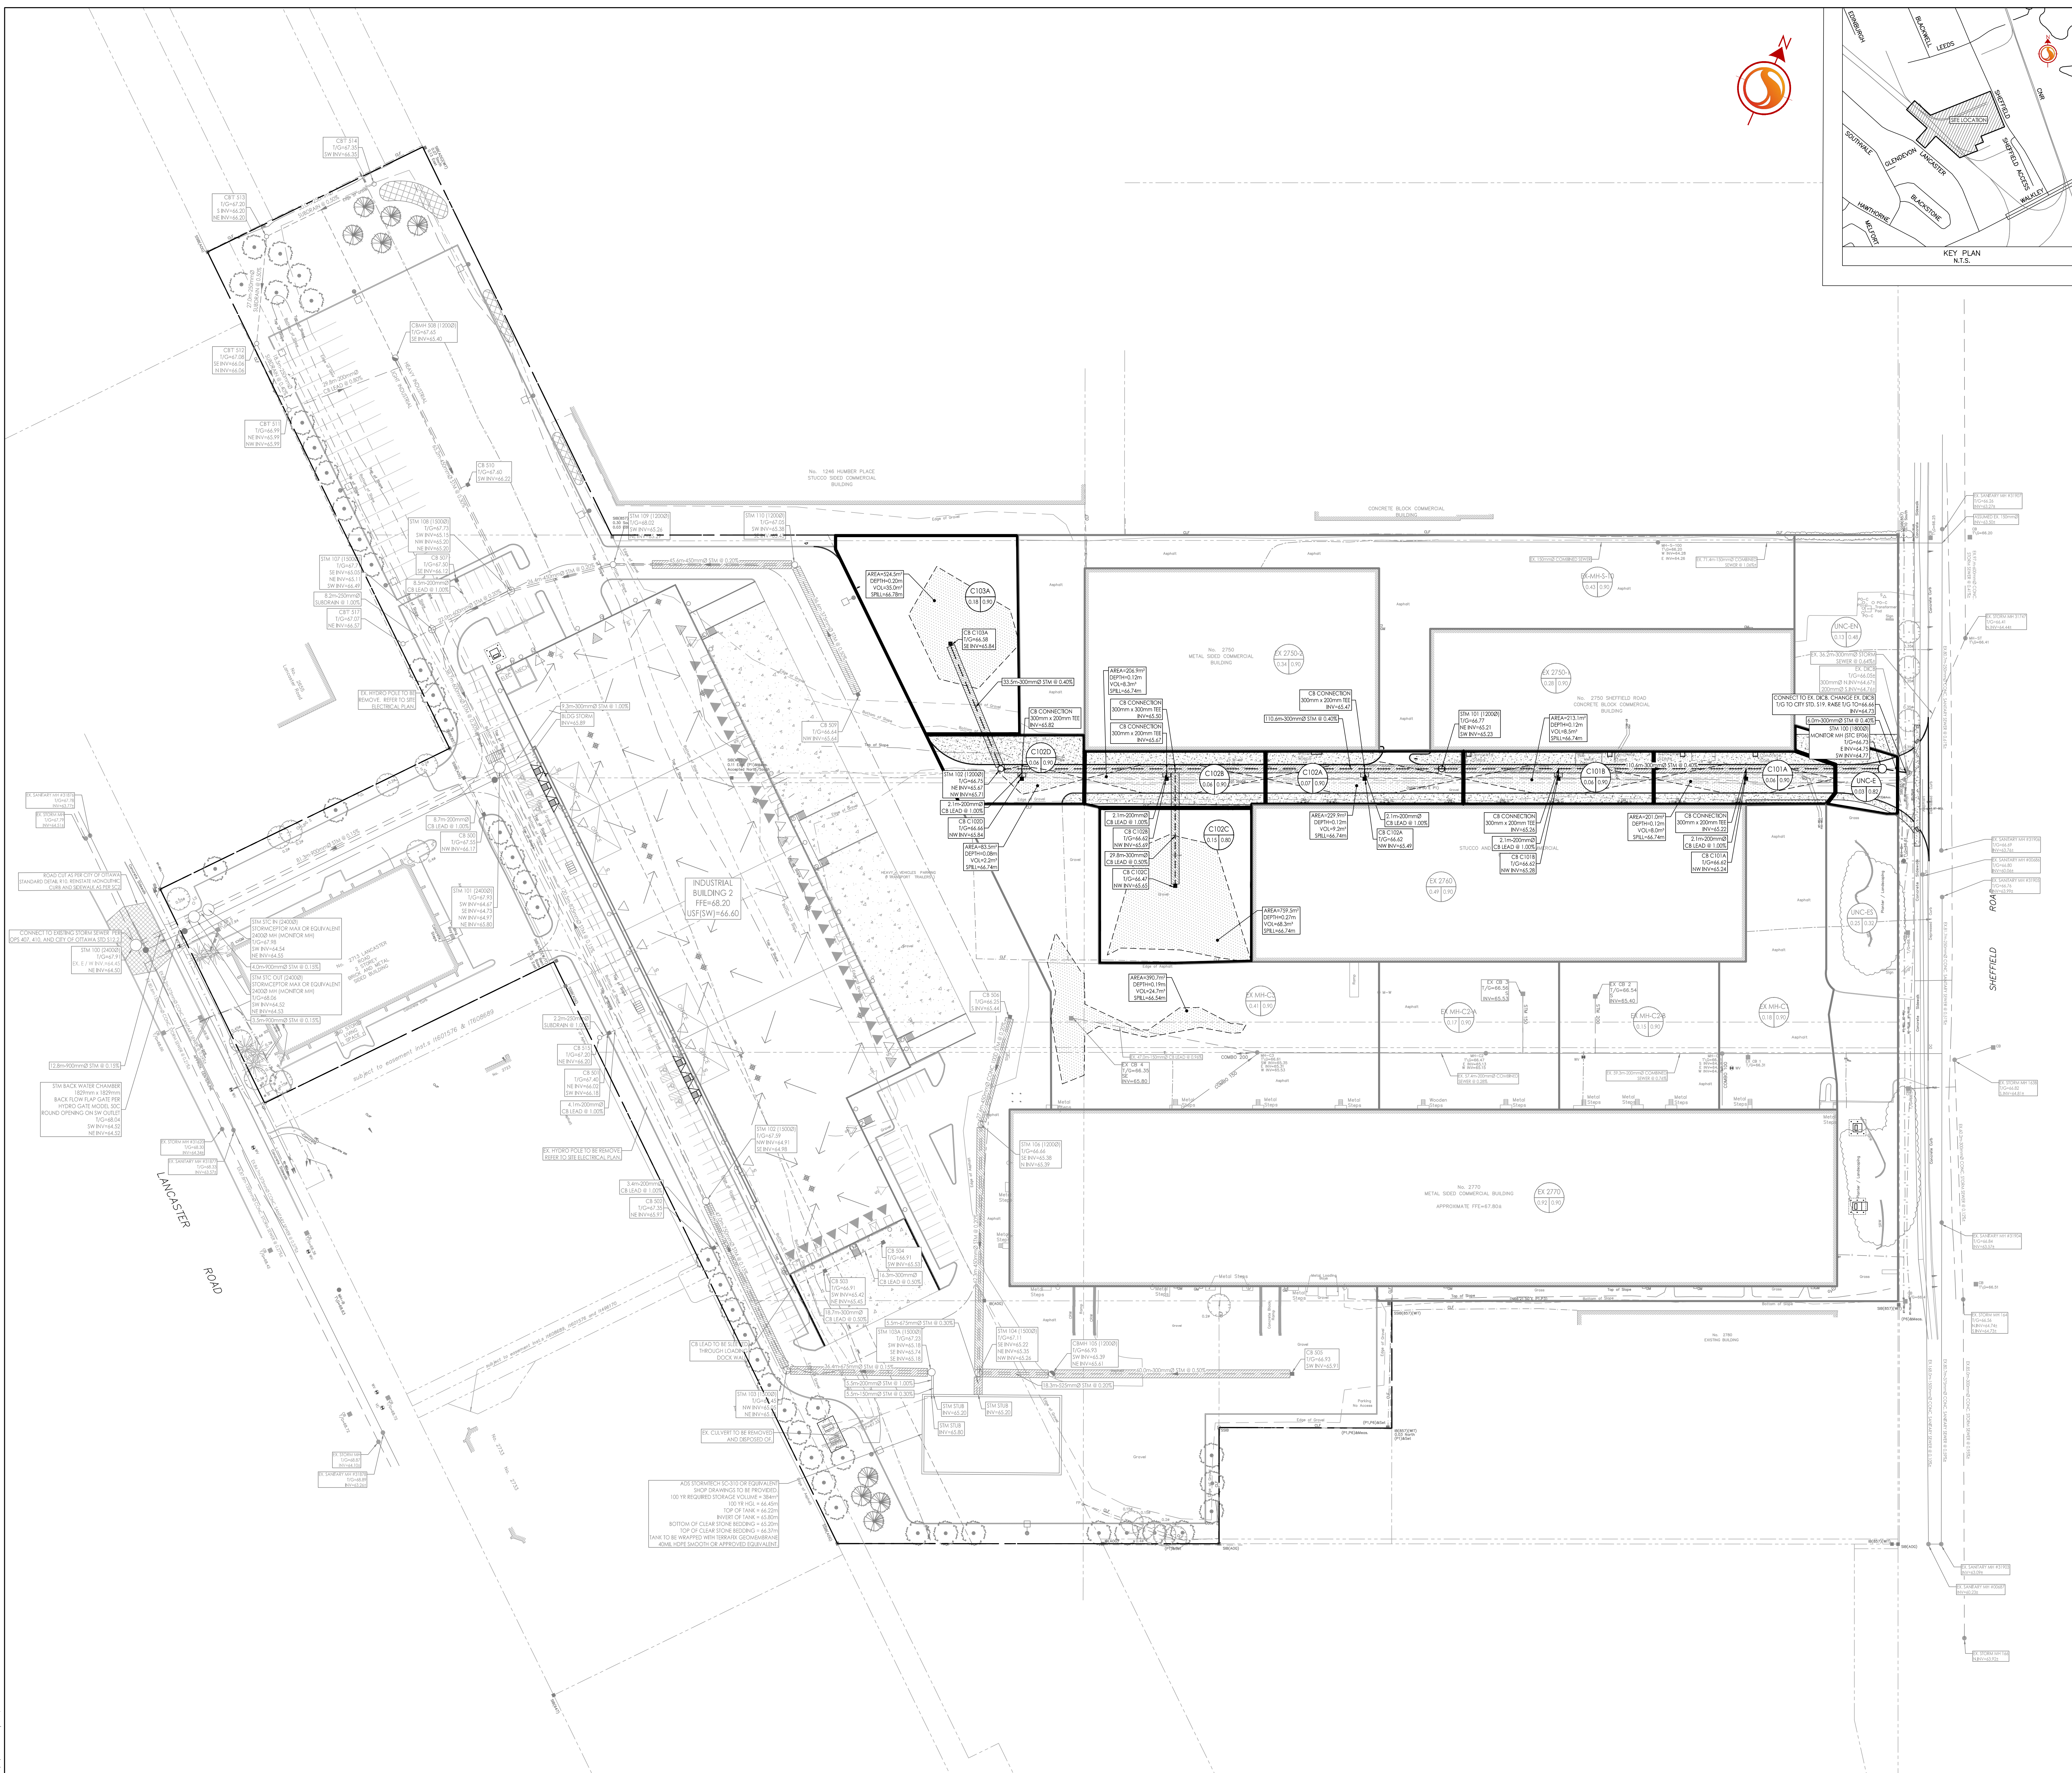

0	ISSUED FOR 1ST SUBMISSION	MJS	DT	25.04.2011
Revision		By	Appd.	YY.MM.JJ
File Name: 140421914 D8 New Access.dwg	MJS	DT	MJS	25.02.2011
	Dwn.	Crtkal.	Dgn.	YY.MM.JJ
Permit-Seal				

Client/Project
RICH CRAFT

2750 - 2760 SHEFFIELD ROAD
NEW ACCESS ROAD
OTTAWA, ONTARIO

Title
STORM DRAINAGE PLAN
POST DEVELOPMENT

Project No. 160401916

Scale 1:500

Drawing No. Sheet Revision

SD-2 5 of 5 0