



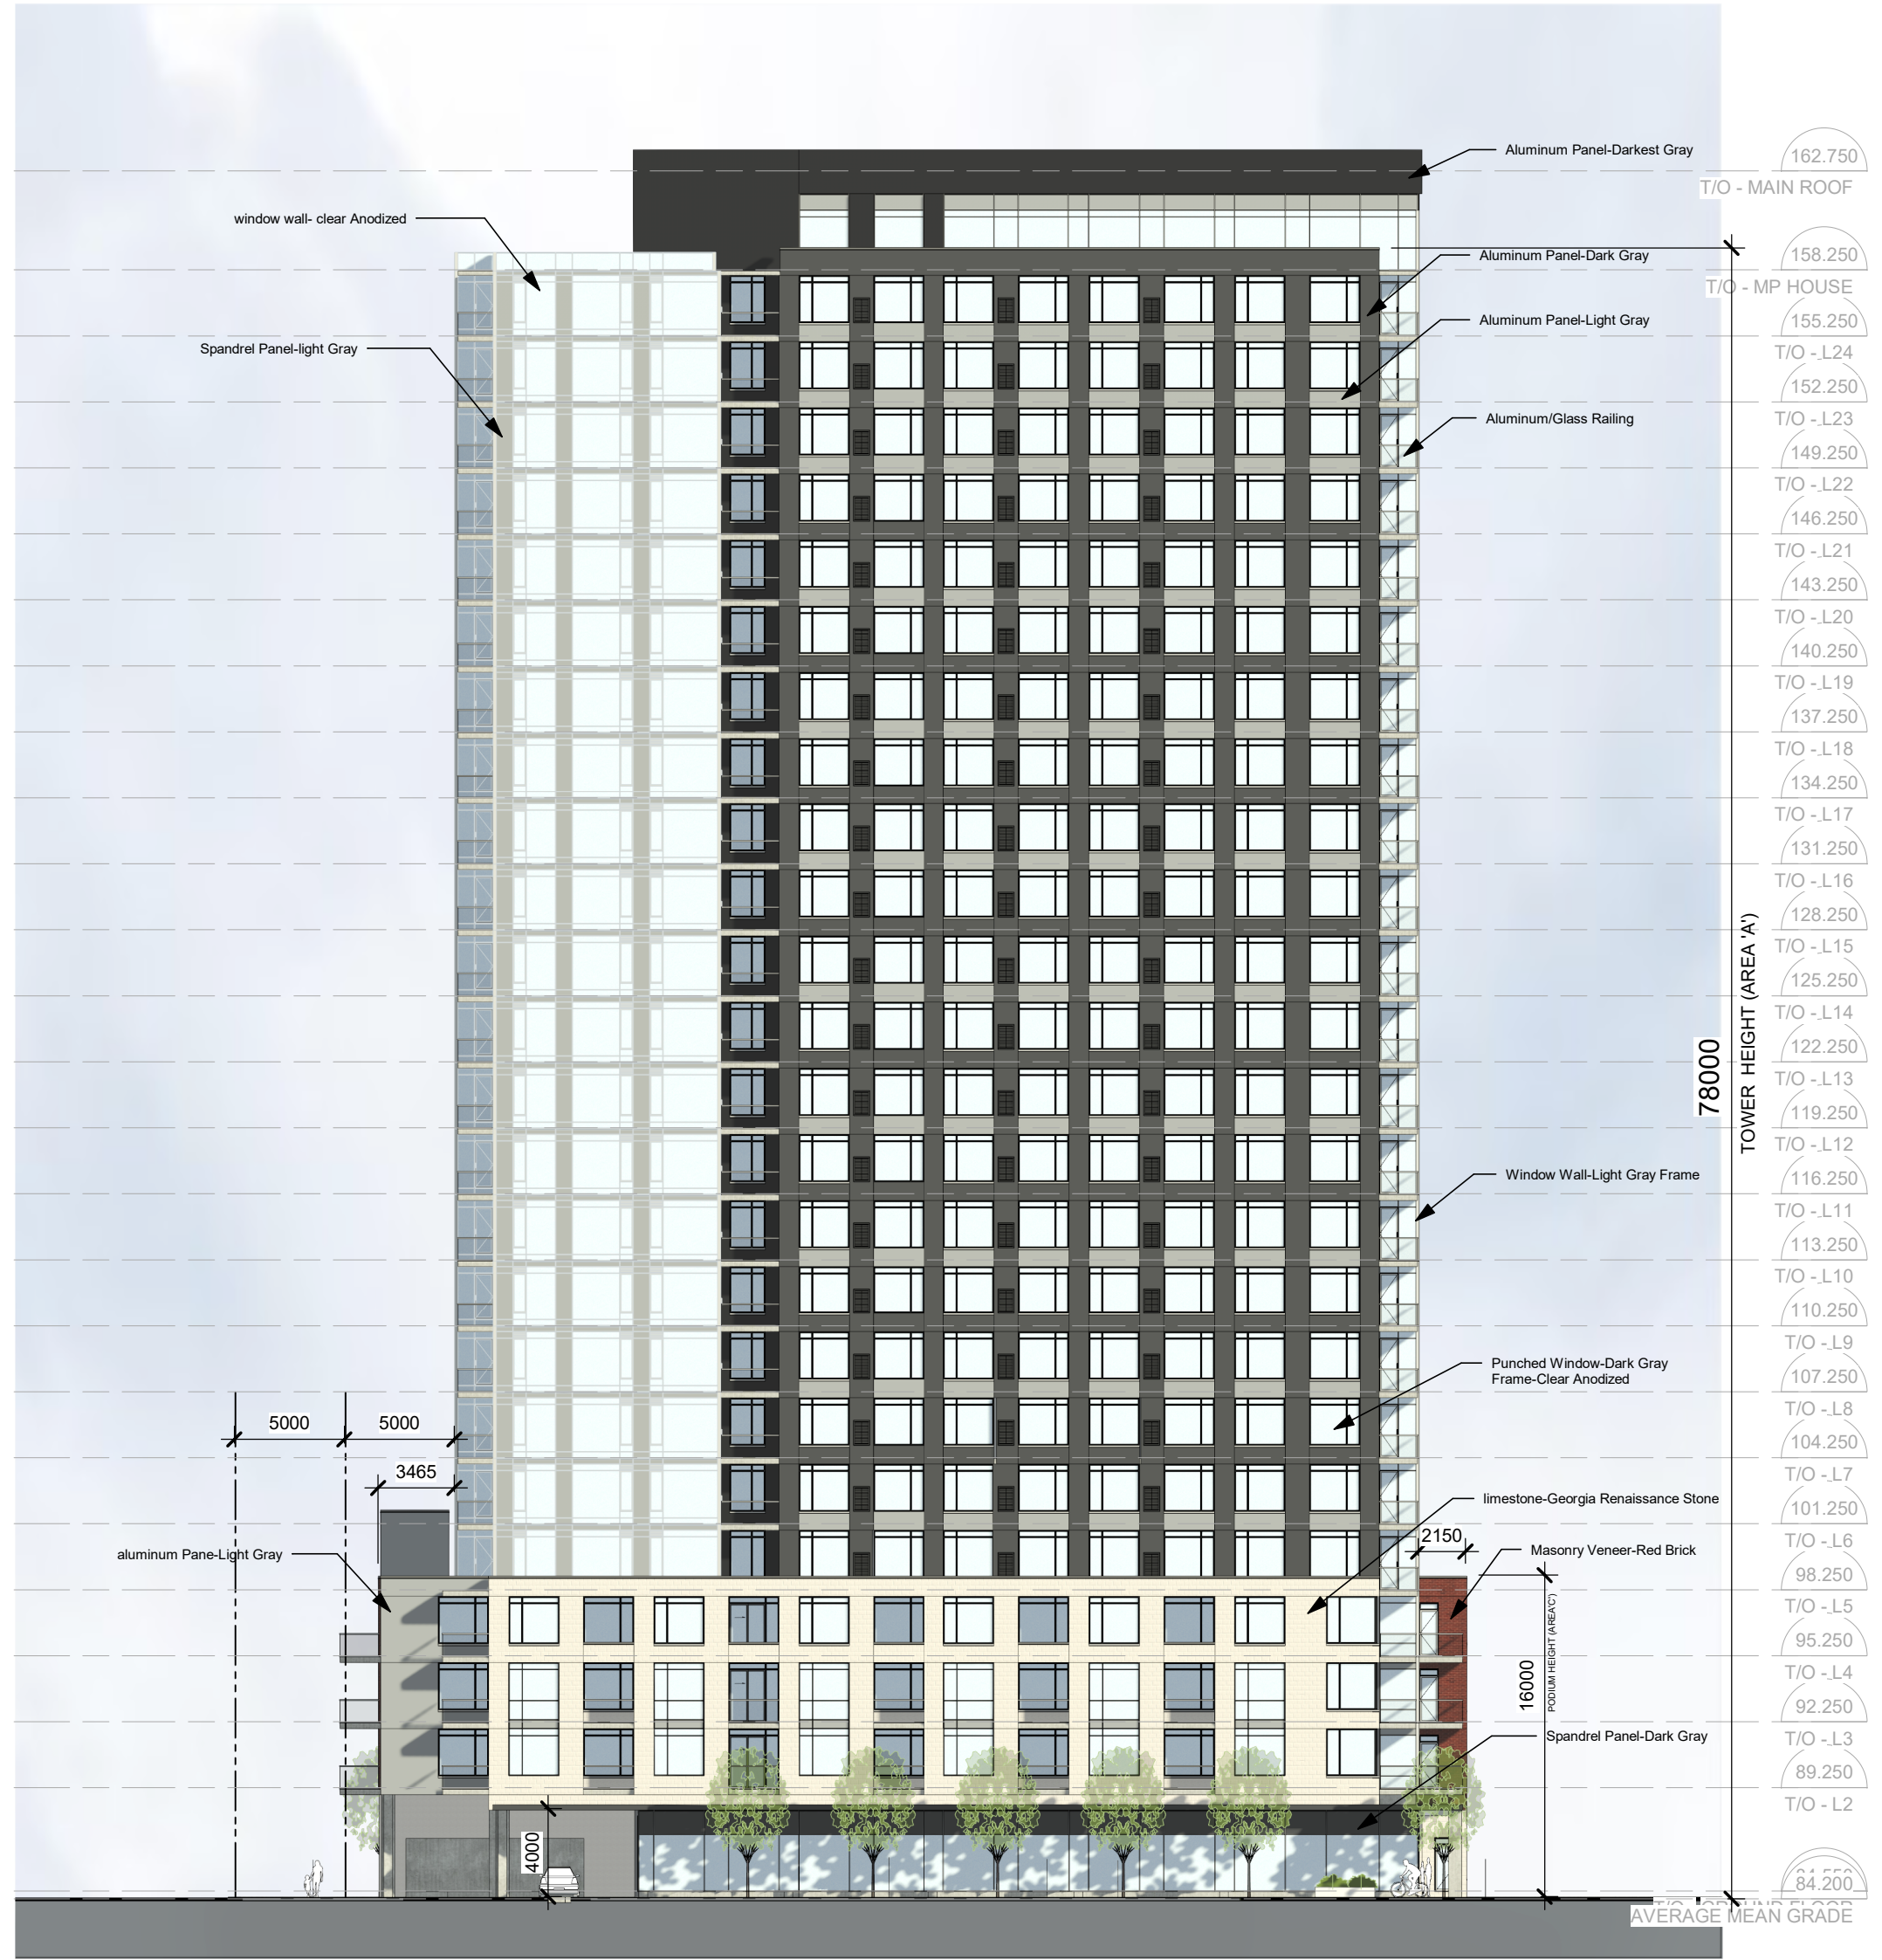


1 EAST ELEVATION - FISHER AVE
A-200 1:300

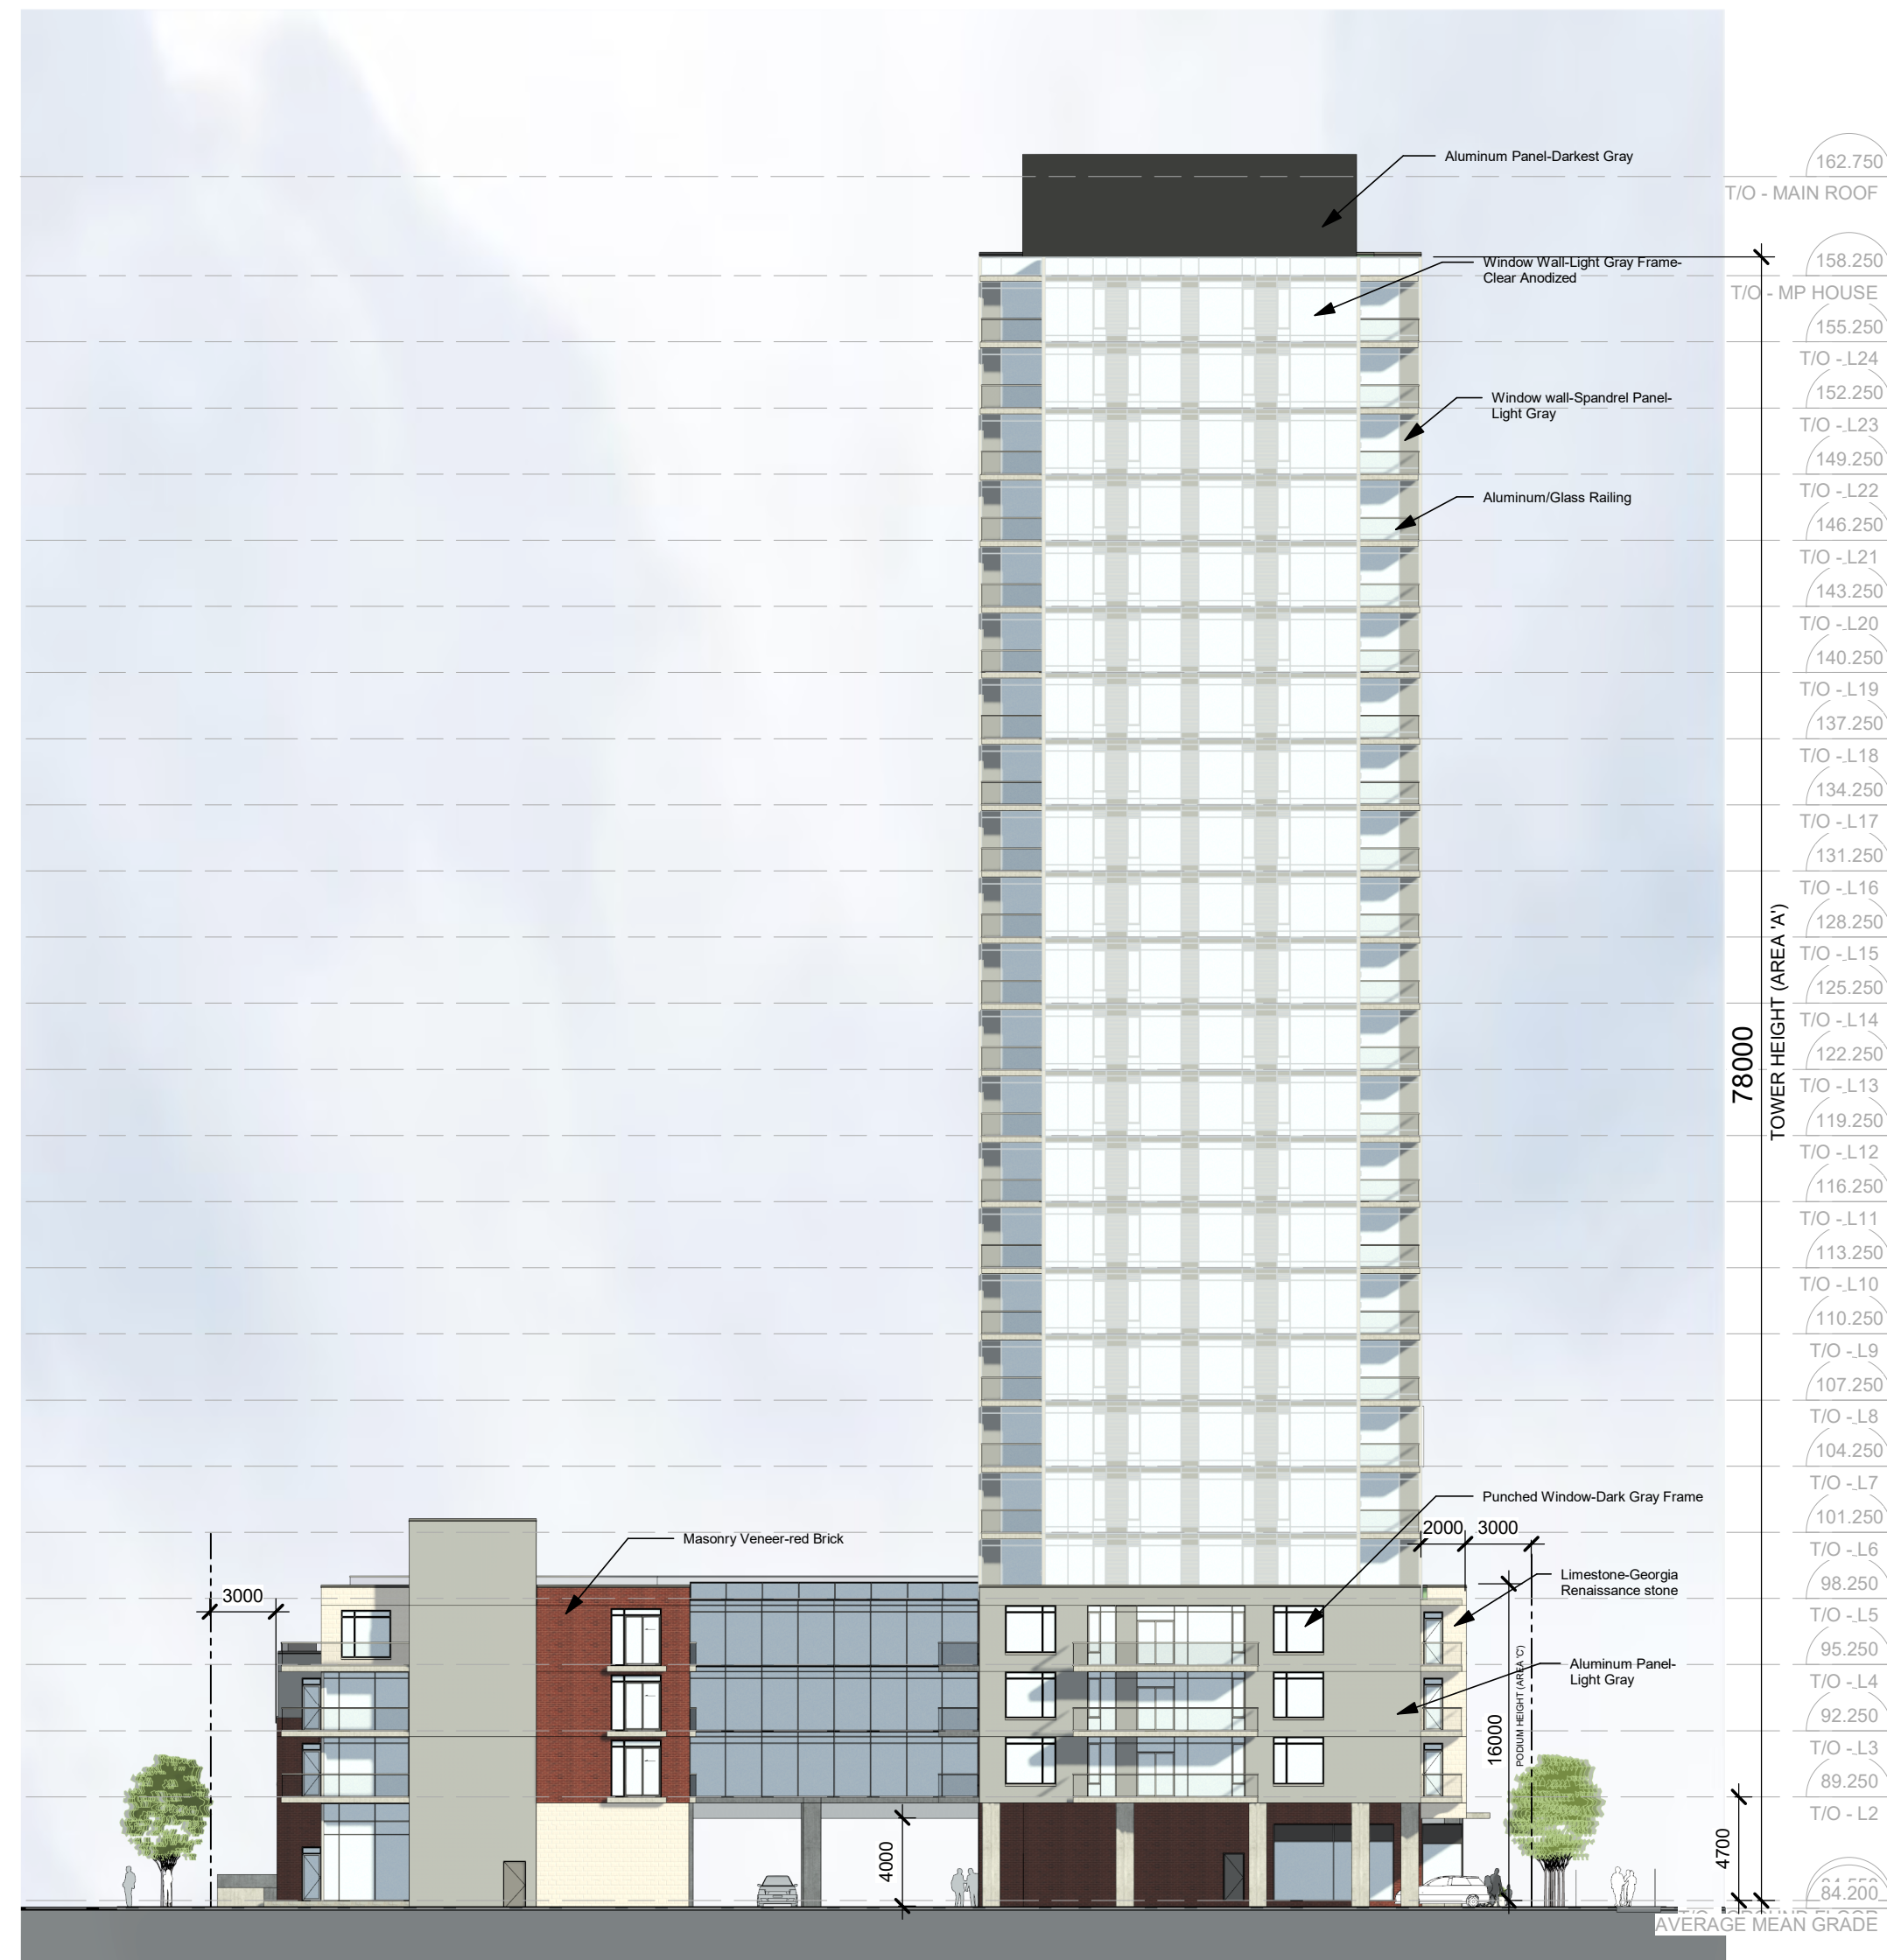

2 NORTH ELEVATION
A-200 1:300



3 SOUTH ELEVATION
A-200 1:300

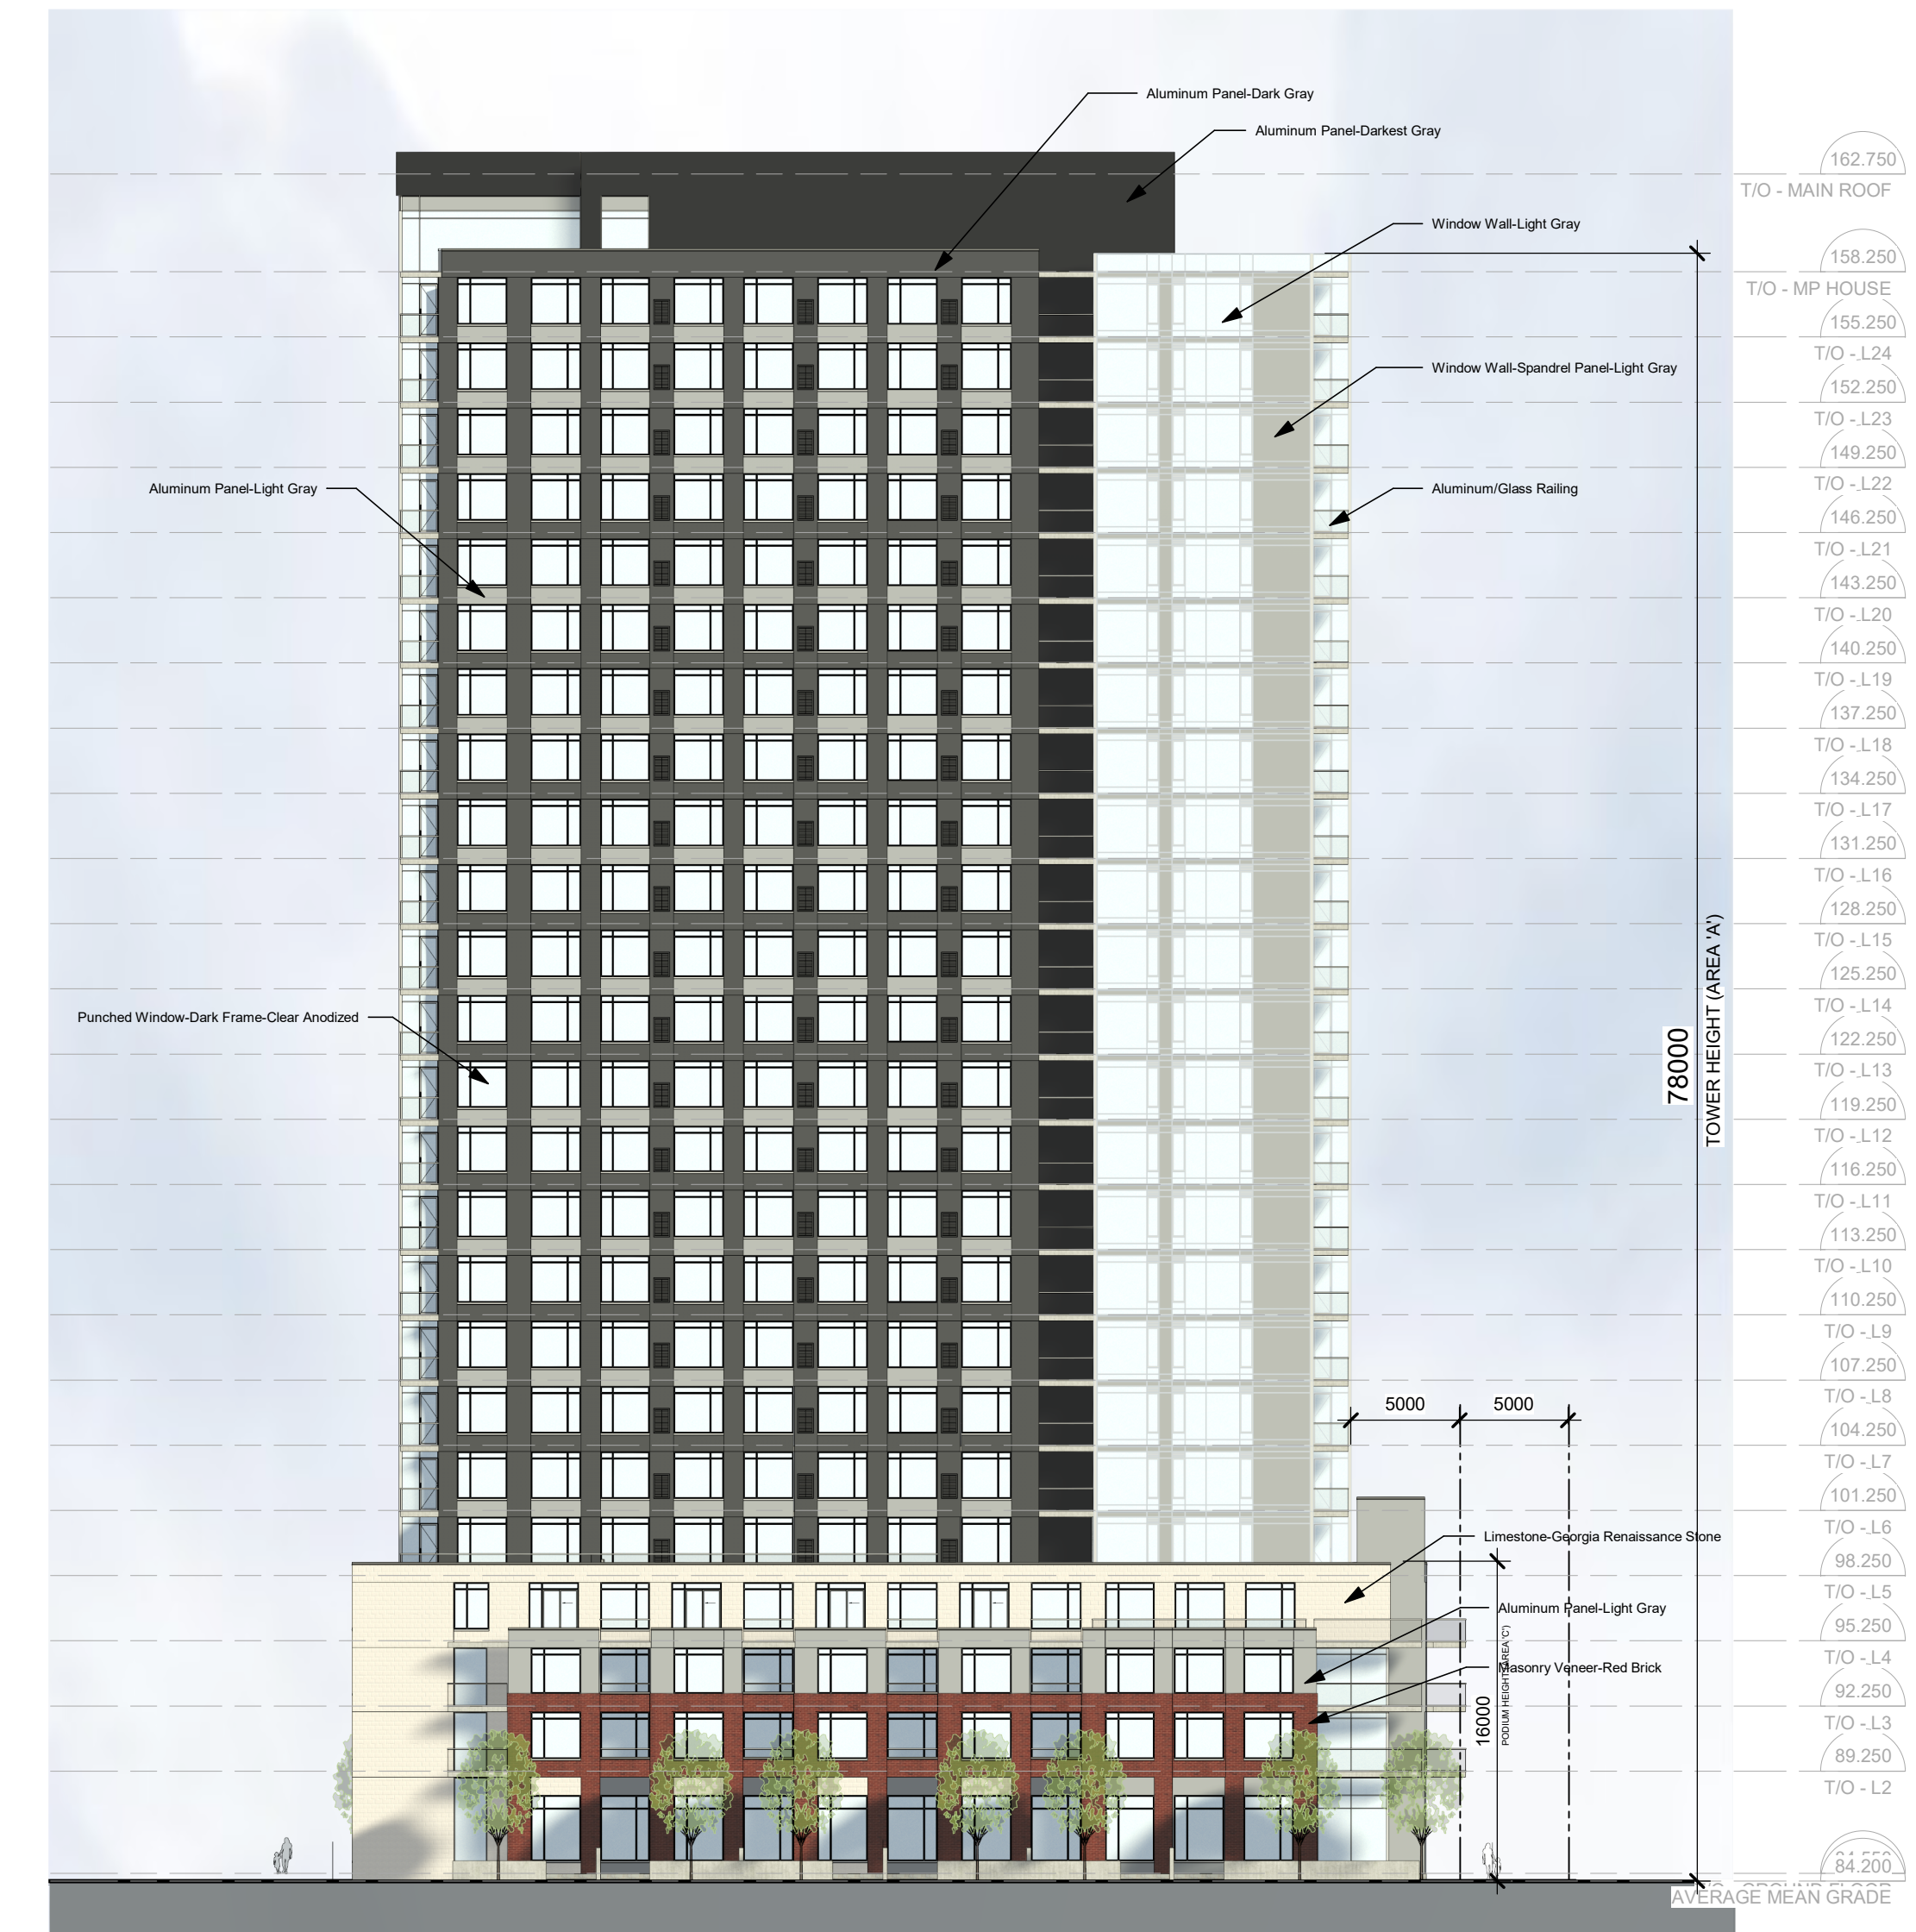

4 WEST ELEVATION
A-200 1:300

IT IS THE RESPONSIBILITY OF THE APPROPRIATE CONTRACTOR TO CHECK AND VERIFY ALL DIMENSIONS ON SITE AND TO REPORT ALL ERRORS AND/OR OMISSIONS TO THE ARCHITECT.
ALL CONTRACTORS MUST COMPLY WITH ALL PERTINENT CODES AND BY-LAWS.
THIS DRAWING MAY NOT BE USED FOR CONSTRUCTION UNTIL SIGNED BY THE ARCHITECT.
DO NOT SCALE DRAWINGS.
COPYRIGHT RESERVED.

APPROVED

By Kersten Nitsche at 2:49 pm, Jun 27, 2025

Kersten Nitsche

KERSTEN NITSCHKE, MCIP RPP
MANAGER (A), DEVELOPMENT REVIEW WEST
PLANNING, DEVELOPMENT AND BUILDING SERVICES
DEPARTMENT, CITY OF OTTAWA

SPC 04	REVISED AS PER ROUND 3 SPC COMMENTS	2024-07-19
SPC 03	REVISED AS PER ROUND 2 SPC COMMENTS DRAFT	2024-04-24
SPC 02	REVISED AS PER ROUND 1 SPC COMMENTS	2023-09-23
SPC 01	ISSUED FOR SPC APPLICATION	2023-06-23
No.	DESCRIPTION	YYYY-MM-DD

REVISIONS:

ARCHITECT SEAL:	NORTH ARROW:

CLIENT:	
	THEBERGE DEVELOPMENTS LTD.

ARCHITECT:	
	56 Beech Street, Ottawa, Ontario K1S 3J6 t.613.724.9932 f.613.724.1209 www.rodericklahey.ca

PROJECT TITLE:	BASLINE AND FISHER
----------------	--------------------

1350 FISHER AVENUE

SHEET TITLE:	BUILDING ELEVATIONS
--------------	---------------------

DRAWN: Author	CHECKED: Checker
SCALE: 1 : 300	SHEET No:
PROJECT No: 2131	A-200 Plan No.: #

PAPER SIZE: ISO Full Based B1 (707.00 x 1000.00mm)
PLOT DATE: 2024-10-22 4:20:58 PM