




680

—OUTLINE OF ROADCUT AND REINSTATEMENT PER CITY R10
ASPHALT STRUCTURE TO MATCH R10 UNLESS EXISTING
CONDITIONS DIFFER FROM STANDARD.
CONTRACTOR TO CONFIRM PRIOR TO CONSTRUCTION.

-BREAK INTO EXISTING STRUCTURE AND RE-BENCH, AS REQUIRED.

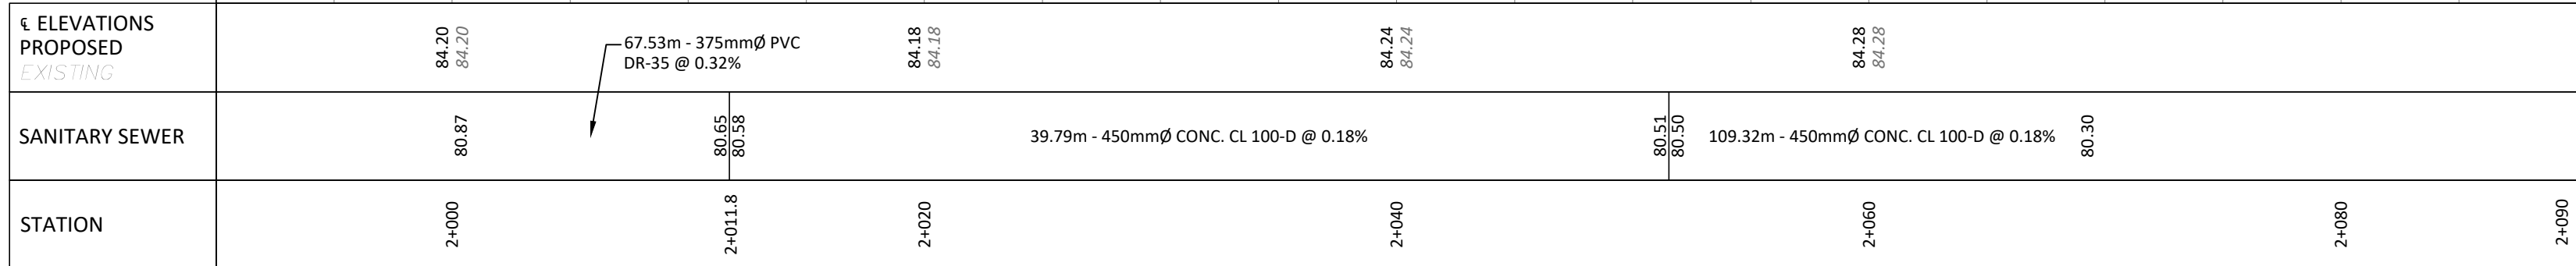

MUNICIPAL SEWER/WATERMAIN RELOCATION NOTE

- [illegible]



8	ISSUED FOR REVIEW	APR 25, 2025
7	ISSUED FOR TENDER	JAN 31, 2025
6	ISSUED FOR APPROVAL	OCT 08, 2024
5	ISSUED FOR MUNICIPAL CONSENT	SEP 20, 2024
4	ISSUED FOR SITE PLAN CONTROL	AUG 01, 2024
3	ISSUED FOR MUNICIPAL CONSENT	JUNE 04, 2024
2	ISSUED FOR SPC AND MUNICIPAL CONSENT	MAY 17, 2024
1	ISSUED FOR SITE PLAN CONTROL	SEPT 25, 2023
No.	Revisions	Date
Check and verify all dimensions before proceeding with the work		Do not scale drawings



info.north-america@egis-group.com

www.egis-group.com

750 PALLADIUM DRIVE, SUITE 300
1ST FLOOR, KANATA

(3rd FLOOR), KANATA,
ONTARIO, K2V 1C7

tel: 613-836-2184 Fax: 613-836-

--	--



Project: 780 BASELINE - PHASE 1

OTTAWA ON

PLAN AND PROFILE
STA 2+000 TO 2+070

Scale:	1:250	Project Number:
--------	-------	-----------------

Drawn By: _____ CCO-22-0952

Checked By: A.M.	Drawing Number:
------------------	-----------------

#19019