

- LEGEND
- PROPERTY LINE
 - LIMIT OF WORK LINE
 - EX. FH EXISTING FIRE HYDRANT
 - FH PROPOSED FIRE HYDRANT
 - LS LIGHT STANDARD, REFER TO ELECTRICAL
 - NEW CONCRETE SIDEWALK
 - TWSI WITH CONTINUOUS DEPRESSED CURB
 - BUILDING ENTRANCE
 - BUILDING EXIT
 - PARKING ENTRANCE

SURVEY CREDIT

LOT REFERENCE: PART OF LOTS 4 AND 5 REGISTERED PLAN 141 CITY OF OTTAWA

AS PREPARED BY ANNIS, O'SULLIVAN, VOLLEBEKK LTD.

14 CONCOURSE GATE
SUITE 500
NEPEAN, ON. K2E 7S6
PHONE: 613-727-0850
EMAIL: NEPEAN@AOVLTD.COM

DATED JULY 9th, 2021

7	2024-07-12	SPA PHASE 3 REVIEW
6	2024-04-24	SPA PHASE 3 REVIEW
5	2024-03-07	SPA PHASE 3 REVIEW
4	2023-10-06	COSTING - CLASS D 60%
3	2022-05-17	OPA / ZBLA FINAL
NO.	DATE	DESCRIPTION
ISSUE RECORD		

THE CONTRACTOR SHALL VERIFY AND BE RESPONSIBLE FOR ALL DIMENSIONS AND CONDITIONS ON THE JOB SITE AND SHALL INFORM THE ARCHITECTS IMMEDIATELY OF ANY DISCREPANCY OR VARIATION FROM THE DRAWINGS. DO NOT SCALE THE DRAWINGS.

ALL DRAWINGS, SPECIFICATIONS AND RELATED DOCUMENTS ARE THE COPYRIGHT PROPERTY OF THE ARCHITECT AND MUST BE RETURNED UPON REQUEST. REPRODUCTION OF DRAWINGS, SPECIFICATIONS AND RELATED DOCUMENTS IN PART OR IN WHOLE IS FORBIDDEN WITHOUT WRITTEN PERMISSION.

DTAH Architects Limited

425 Adelaide St. W
Suite 600
Toronto, Ontario
M5V 3C1
T 416 968 7908
F 416 968 0887
www.dtah.com

ONTARIO ASSOCIATION OF ARCHITECTS

LOUISE DALLA LITA
MEGAN TORZSA
LICENCE 6860

LARGA BAFFIN
1452-1470 Hunt Club Road
1525-1545 Sieveright Avenue
Ottawa, Ontario, Canada

DRAWING TITLE:

SITE PLAN


PRINT DATE: 2024-07-23
SCALE: 1:500
PROJECT NO. 17-029
DRAWN BY:
CHECKED BY: MT

APPROVED
By Lily Xu at 9:28 am, Nov 03, 2024


LILY XU, MCIP, RPP
MANAGER, DEVELOPMENT REVIEW SOUTH
PLANNING, DEVELOPMENT, AND BUILDING SERVICES
DEPARTMENT, CITY OF OTTAWA

GENERAL NOTES

1. STREETLIGHTS ON HYDRO POLES MUST BE MAINTAINED AND PROTECTED. IF CONFLICT ARISES, PLEASE CONTACT RYAN ZAICHOWSKY 613-809-7422 EMAIL: RYAN.ZAICHOWSKY@OTTAWA.CA.

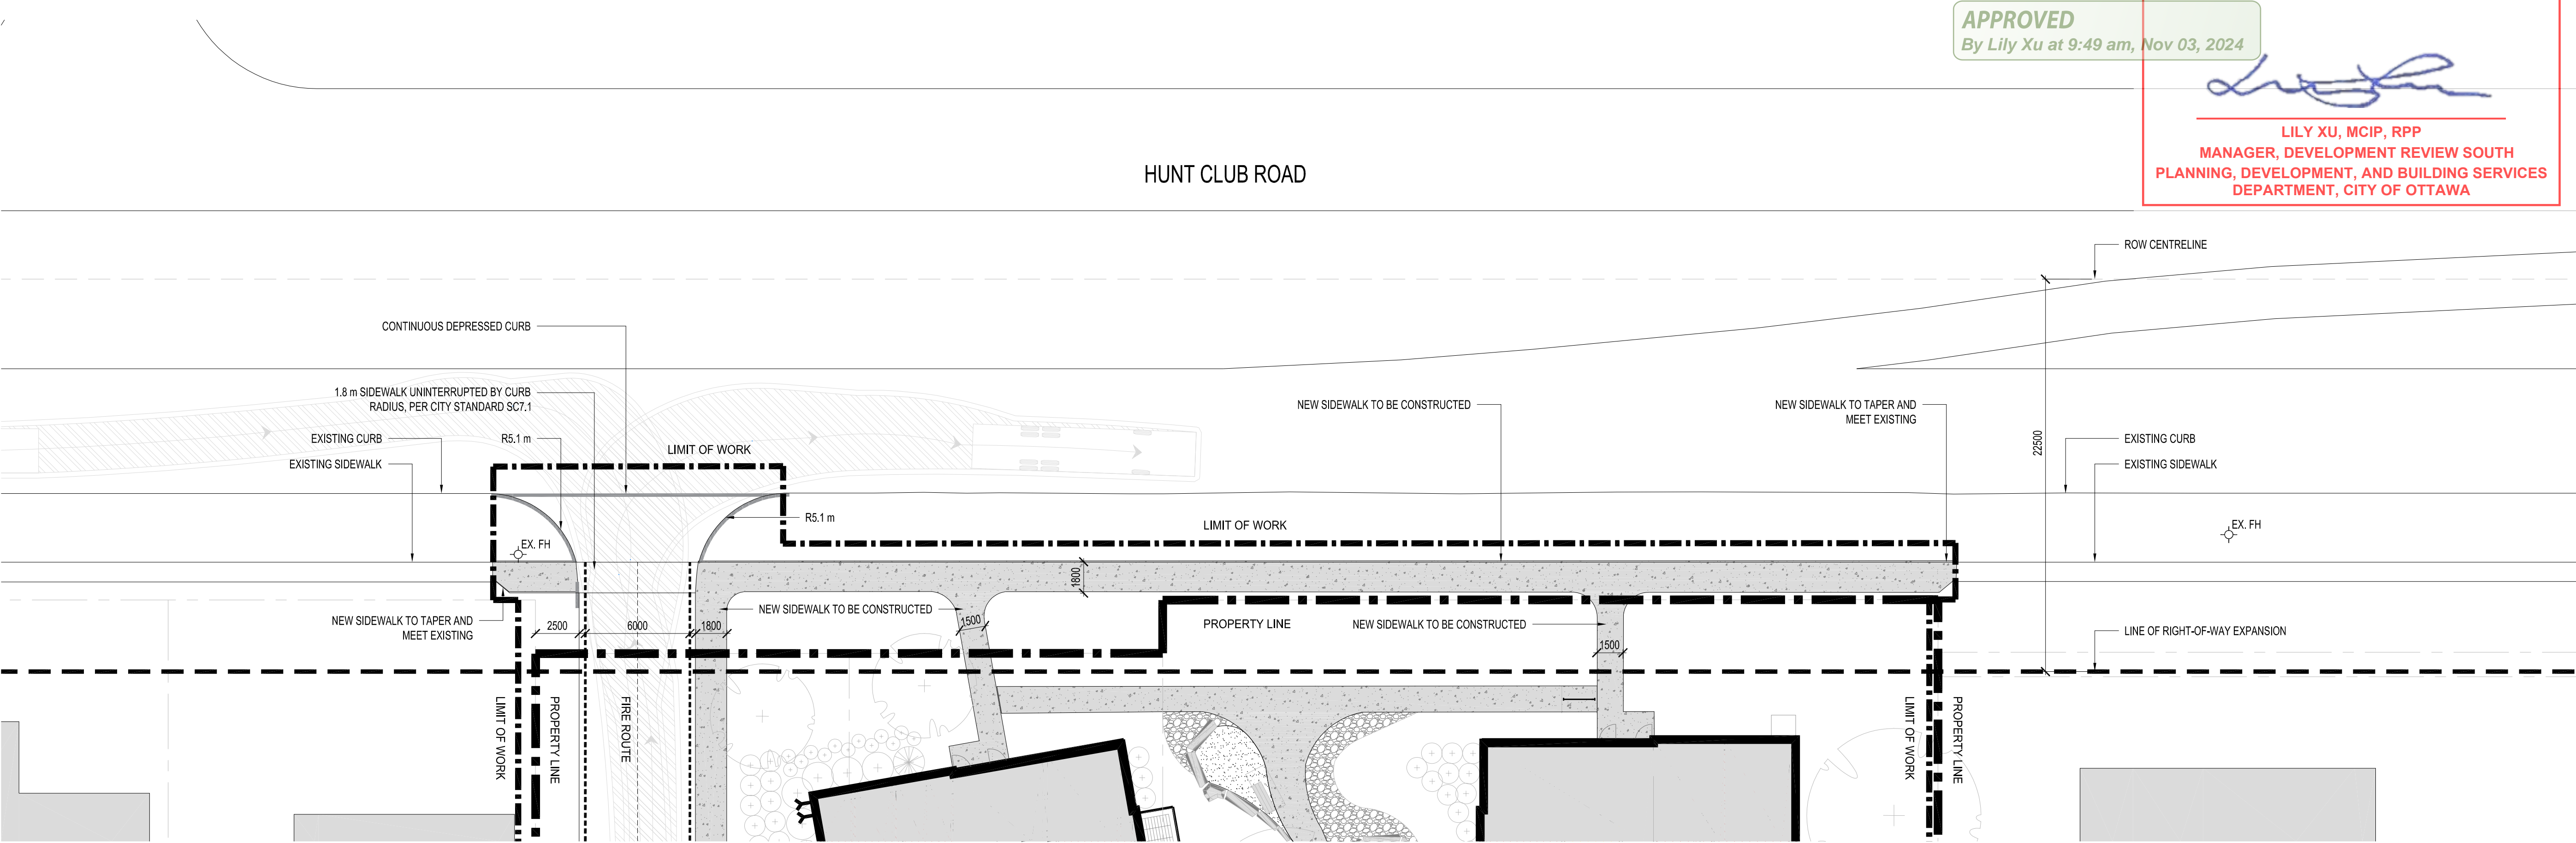

2 PROPOSED CONSTRUCTION IN THE RIGHT OF WAY AT HUNT CLUB ROAD
A101 1:200

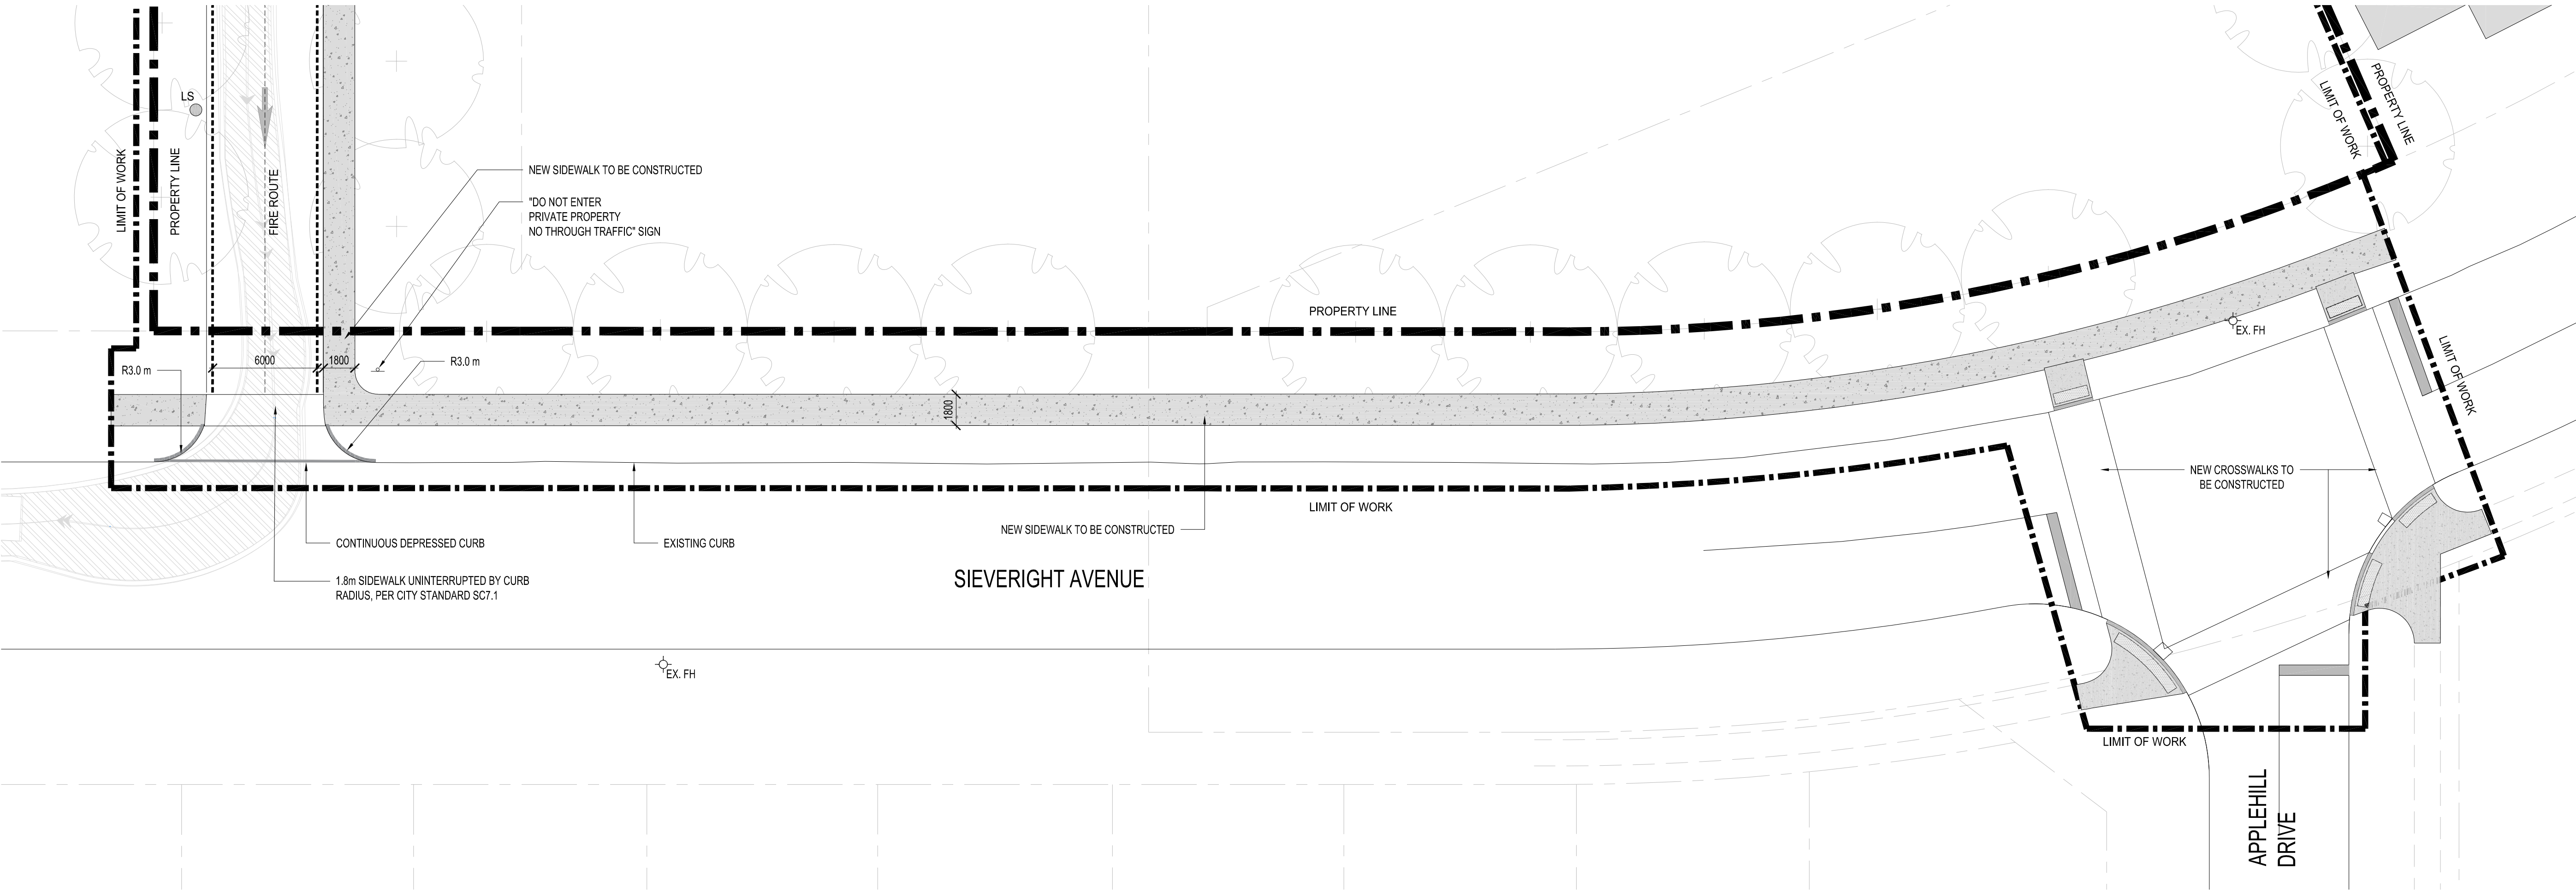

1 PROPOSED CONSTRUCTION IN THE RIGHT OF WAY AT SIEVERIGHT AVENUE
A101 1:200

APPROVED
By Lily Xu at 9:49 am, Nov 03, 2024

LILY XU, MCIP, RPP
MANAGER, DEVELOPMENT REVIEW SOUTH
PLANNING, DEVELOPMENT, AND BUILDING SERVICES
DEPARTMENT, CITY OF OTTAWA

- LEGEND
- PROPERTY LINE
 - LIMIT OF WORK LINE
 - EX. FH EXISTING FIRE HYDRANT
 - FH PROPOSED FIRE HYDRANT
 - LS LIGHT STANDARD, REFER TO ELECTRICAL
 - NEW CONCRETE SIDEWALK
 - TWSI WITH CONTINUOUS DEPRESSED CURB

GENERAL NOTES

1. STREETLIGHTS ON HYDRO POLES MUST BE MAINTAINED AND PROTECTED. IF CONFLICT ARISES, PLEASE CONTACT RYAN ZAICHOWSKY 613-809-7422 EMAIL: RYAN.ZAICHOWSKY@OTTAWA.CA.

SURVEY CREDIT

LOT REFERENCE: PART OF LOTS 4 AND 5 REGISTERED PLAN 141 CITY OF OTTAWA

AS PREPARED BY ANNIS, O'SULLIVAN, VOLLEBEKK LTD.

14 CONCOURSE GATE
SUITE 500
NEPEAN, ON. K2E 7S6
PHONE: 613-727-0850
EMAIL: NEPEAN@AOVLT.D.COM

DATED JULY 9th, 2021


1	2024-07-12	SPA PHASE 3 REVIEW
NO.	DATE	DESCRIPTION
ISSUE RECORD		

THE CONTRACTOR SHALL VERIFY AND BE RESPONSIBLE FOR ALL DIMENSIONS AND CONDITIONS ON THE JOB SITE AND SHALL INFORM THE ARCHITECTS IMMEDIATELY OF ANY DISCREPANCY OR VARIATION FROM THE DRAWINGS. DO NOT SCALE THE DRAWINGS.

ALL DRAWINGS, SPECIFICATIONS AND RELATED DOCUMENTS ARE THE COPYRIGHT PROPERTY OF THE ARCHITECT AND MUST BE RETURNED UPON REQUEST. REPRODUCTION OF DRAWINGS, SPECIFICATIONS AND RELATED DOCUMENTS IN PART OR IN WHOLE IS FORBIDDEN WITHOUT WRITTEN PERMISSION.

DTAH Architects Limited

dtah

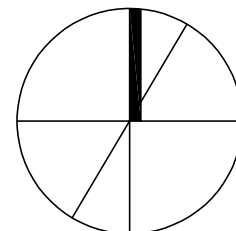

LARGA BAFFIN

1452-1470 Hunt Club Road
1525-1545 Sieveright Avenue
Ottawa, Ontario, Canada

DRAWING TITLE:
PROPOSED RIGHT OF
WAY CONSTRUCTION

PRINT DATE: 2024-07-23
SCALE: 1:200
PROJECT NO. 17-029
DRAWN BY:
CHECKED BY: MT

A101

Plan Number #19174

File Number D07-12-24-0068