



- MATERIALS LEGEND :**
- ALG aluminum guard - charcoal coloured
 - ALC aluminum window framing - aged-copper coloured
 - ALB aluminum window framing - charcoal coloured
 - CB poured concrete - w/ blasted finish
 - CC poured concrete
 - GL1 glass type 1
 - GL2 glass type 2
 - GL3 glass type 3 - translucent patterned
 - GL4 glass type 4 - translucent
 - MT metal interlocking tile cladding - dark colour (levels P1, 1 + 8)
 - ML metal interlocking tile cladding - light colour (penthouse)
 - ML metal louver - colour to match adjacent cladding material
 - CB rubber overhead door
 - PC1 pre-cast concrete panels - colour + finish type 1
 - PC2 pre-cast concrete panels - colour + finish type 2
 - PC3 pre-cast concrete panels - colour + finish type 3
 - PV pre-cast concrete panels - w/ vertical flutes colour + finish type 2
 - SP1 aluminum insulated spandrel panel - aged-copper coloured
 - SP2 aluminum insulated spandrel panel - charcoal coloured (louvered where required for mechanical)
 - SP3 aluminum insulated spandrel panel - with opaque spandrel glass
 - ZF zinc drip flashing

1 SOUTH ELEVATION
1 : 125

- General Notes:**
- Provide shop drawings for all windows, doors and glazing. Provide engineer's stamp where specified.
 - All windows with sill heights below 1070mm from finished interior floor shall be designed as guards by an engineer. Provide limiters to all of these windows.
 - Window, door and glazing energy performance characteristics shall comply with the SB-10 requirements identified in this drawings package.
 - All balcony guards to be designed by the supplier's engineer. Stamped shop drawings shall be provided to architect.
 - Window numbers marked with suffix " " (eg. "W 3 ") identify windows assigned for emergency venting in accordance w/ OBC 3.2.6.6. (1), and shall conform to SB-4 sentence [3.2.6.6.(1)] specifications.



2 NORTH ELEVATION
1 : 125

CLIENT / OWNER :
CHURCHILL PROPERTIES INC.
5-145 SELECT AVE.
TORONTO, ON M1V 5M8
416-292-9920

CONSULTING PLANNER :
FOTENNI
396 COOPER STREET, SUITE 300
OTTAWA, ON K2P 2H7
613-234-8883

ARCHITECT :
OPEN PLAN ARCHITECTS INC.
340 GLADSTONE AVE., SUITE 301,
OTTAWA, ON K2P 0Y8
613-883-5090

STRUCTURAL ENGINEER :
D + M STRUCTURAL
333 PRESTON STREET, SUITE 110
OTTAWA, ON K1S 5N4
613-651-9490

MECHANICAL, ELECTRICAL & CIVIL ENGINEER :
LRL ENGINEERING
5430 CANOTEK ROAD,
OTTAWA, ON K1J 9G2
613-842-3434

LANDSCAPE ARCHITECT :
IBI GROUP
410 ALBERT STREET, SUITE 101
WATERLOO, ON N2L 3V3
519-585-2285

SURVEYOR :
ANNIS, O'SULLIVAN, VOLLEBECK LTD.
14 CONCOURSE GATE, SUITE 500
OTTAWA, ON K2E 2Z6
613-727-0550

NOISE, VIBRATION & WIND ENGINEER :
GRADIENT WIND ENGINEERING
127 WALGREEN ROAD,
OTTAWA, ON K2A 1L0
613-727-0550

TRANSPORTATION ENGINEER :
CASTLEGLAN CONSULTANTS INC.
2460 LANCASTER ROAD,
OTTAWA, ON K1B 4S5
613-731-4052

rev. / issue	description	date
04	Issued for Tender	07 July 2025
03	Issued for SPC - 5th submission	02 July 2025
02	Issued for minor variance	30 April 2025
01	Issued for 95% tender - base building	29 April 2025

THE ARCHITECT WAIVES ANY AND ALL RESPONSIBILITY AND LIABILITY FOR PROBLEMS WHICH ARISE FROM FAILURE TO FOLLOW THESE PLANS, SPECIFICATIONS, AND THE DESIGN INTENT THEY CONVEY, OR FOR PROBLEMS WHICH ARISE FROM OTHERS FAILURE TO OBTAIN AND/OR FOLLOW THE ARCHITECT'S GUIDANCE WITH RESPECT TO ANY ERRORS, OMISSIONS, INCONSISTENCIES, AMBIGUITIES OR CONFLICTS WHICH ARE ALLEGED.

IT IS THE RESPONSIBILITY OF THE APPROPRIATE CONTRACTOR TO CHECK AND VERIFY ALL DIMENSIONS ON SITE AND PROMPTLY REPORT ALL ERRORS AND/OR OMISSIONS TO THE CONSULTANT BEFORE WORK COMMENCES.

ALL WORK IS TO FOLLOW THE OCB 2012 AND ANY OTHER APPLICABLE CODES AND REGULATIONS.

DO NOT SCALE DRAWINGS.

THESE DRAWINGS ARE NOT TO BE USED FOR CONSTRUCTION UNLESS A BUILDING PERMIT IN RESPECT OF THIS PROJECT HAS BEEN GRANTED BY AUTHORITIES AND THEY ARE ISSUED FOR CONSTRUCTION.

COPYRIGHT RESERVED.

professional stamp

project north

open plan architects inc.

340 gladstone ave. | suite 301 | ottawa | on
613-883-5090 info@openplan.ca

project


424 CHURCHILL AVENUE N.,
APARTMENT BUILDING

drawing

NORTH AND SOUTH
ELEVATIONS

drawn	KDB	date	2022-SEP-12
approved	KDB	revision	0
project no.	2109	scale	1 : 125
drawing no.			

A200

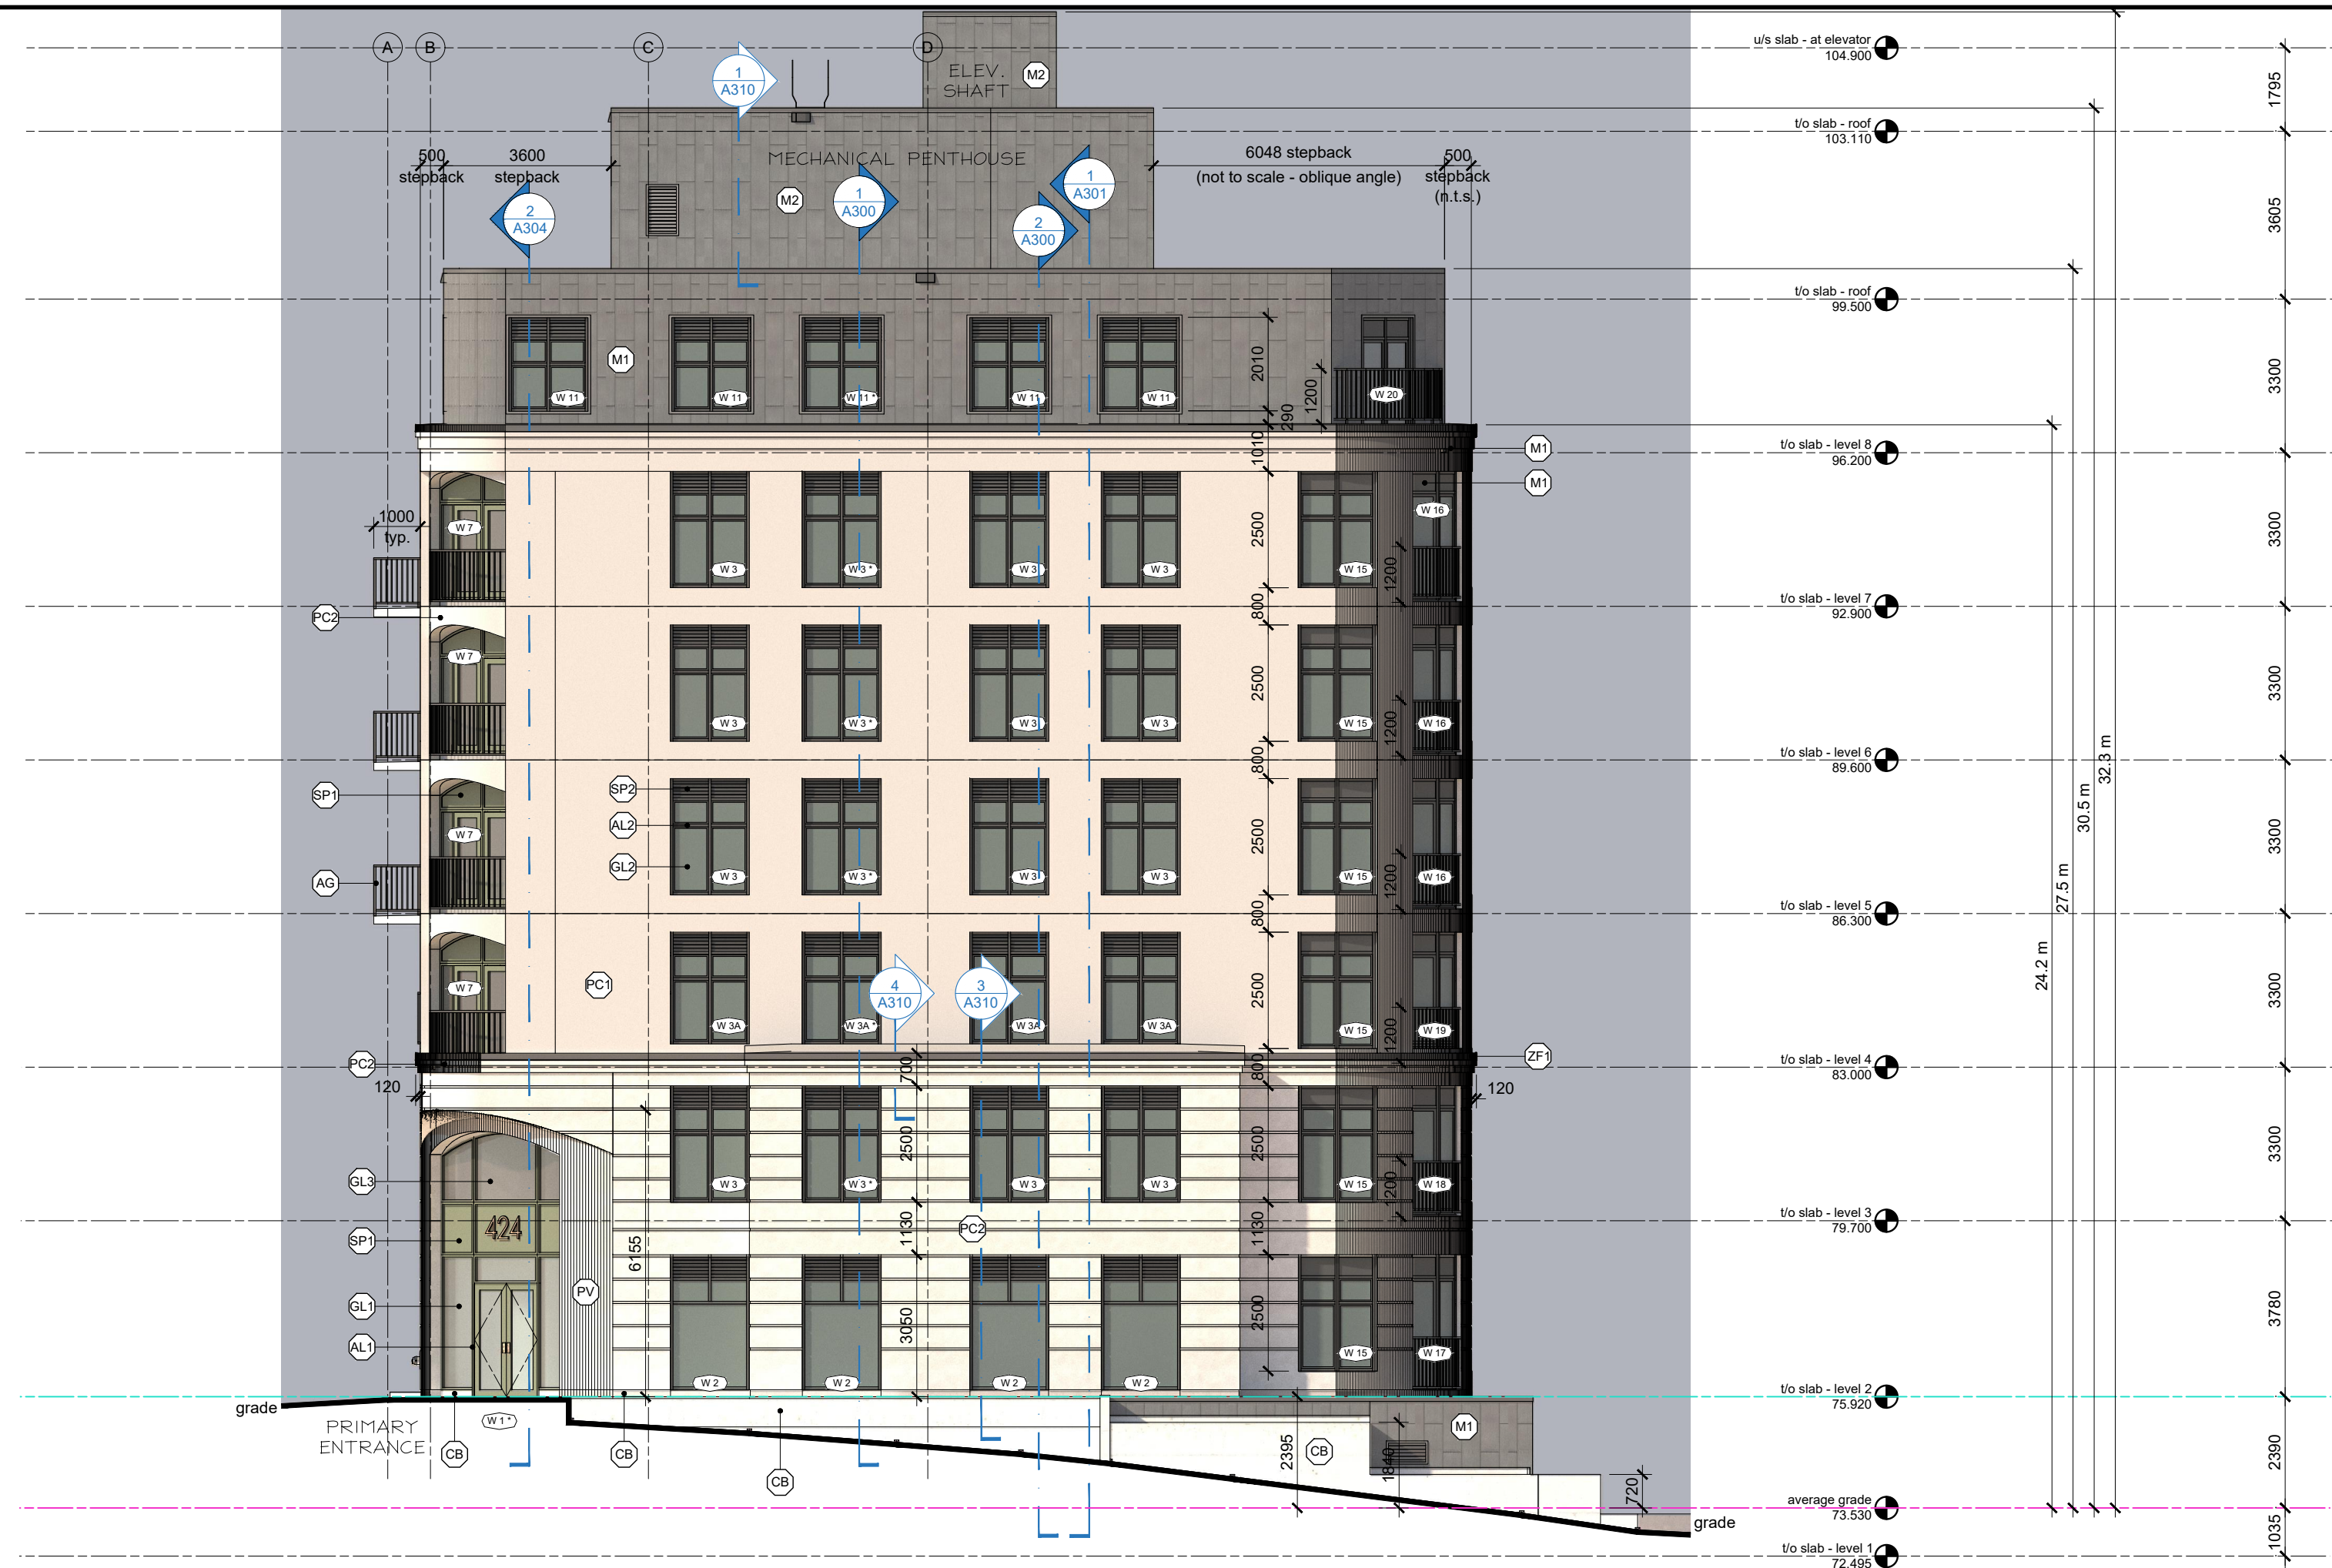

MATERIALS LEGEND :

- ALG aluminum guard - charcoal coloured
- ALB aluminum window framing - aged-copper coloured
- ALC aluminum window framing - charcoal coloured
- CB poured concrete - w/ blasted finish
- CC poured concrete
- GL1 glass type 1
- GL2 glass type 2
- GL3 glass type 3 - translucent patterned
- GL4 glass type 4 - translucent
- M1 metal interlocking tile cladding - dark colour (levels P1, 1 + 8)
- M2 metal interlocking tile cladding - light colour (penthouse)
- ML metal louver - colour to match adjacent cladding material
- OR rubber overhead door
- PC1 pre-cast concrete panels - colour + finish type 1
- PC2 pre-cast concrete panels - colour + finish type 2
- PC3 pre-cast concrete panels - colour + finish type 3
- PV pre-cast concrete panels - w/ vertical flutes colour + finish type 2
- SP1 aluminum insulated spandrel panel - aged-copper coloured
- SP2 aluminum insulated spandrel panel - charcoal coloured (louvered where required for mechanical)
- SP3 aluminum insulated spandrel panel - with opaque spandrel glass
- ZF zinc drip flashing

General Notes:

- Provide shop drawings for all windows, doors and glazing. Provide engineer's stamp where specified.
- All windows with sill heights below 1070mm from finished interior floor shall be designed as guards by an engineer. Provide limiters to all of these windows.
- Window, door and glazing energy performance characteristics shall comply with the SB-10 requirements identified in this drawings package.
- All balcony guards to be designed by the supplier's engineer. Stamped shop drawings shall be provided to architect.

CLIENT / OWNER :

CHURCHILL PROPERTIES INC.
5-145 SELECT AVE.
TORONTO, ON M1V 5M8
416-292-9920

CONSULTING PLANNER :

FOTENN
396 COOPER STREET, SUITE 300
OTTAWA, ON K2P 0Y8
613-234-8883

ARCHITECT :

OPEN PLAN ARCHITECTS INC.
340 GLADSTONE AVE., SUITE 301,
OTTAWA, ON K2P 0Y8
613-883-5090

STRUCTURAL ENGINEER :

D + M STRUCTURAL
333 PRESTON STREET, SUITE 110
OTTAWA, ON K1S 5N4
613-651-9490

MECHANICAL, ELECTRICAL & CIVIL ENGINEER :

LRL ENGINEERING
5430 CANOTEX ROAD,
OTTAWA, ON K1J 9G2
613-842-3434

LANDSCAPE ARCHITECT :

IBI GROUP
410 ALBERT STREET, SUITE 101
WATERLOO, ON N2L 3V3
519-585-2285

SURVEYOR :

ANNIS, O'SULLIVAN, VOLLEBECK LTD.
14 CONCORSE GATE, SUITE 500
OTTAWA, ON K2E 2T6
613-727-0850

NOISE, VIBRATION & WIND ENGINEER :

GRADIENT WIND ENGINEERING
127 WALGREEN ROAD,
OTTAWA, ON K0A 1I0
613-836-0934

TRANSPORTATION ENGINEER :

CASTLETON CONSULTANTS INC.
2460 LANCASTER ROAD,
OTTAWA, ON K1B 4S5
613-731-4052

rev. / issue	description	date
05	Issued for Tender	07 July 2025
04	Issued for SPC - 5th submission	02 July 2025
03	Issued for coordination w/ Englobe	21 May 2025
02	Issued for minor variance	30 April 2025
01	Issued for 95% tender - base building	29 April 2025

THE ARCHITECT WAIVES ANY AND ALL RESPONSIBILITY AND LIABILITY FOR PROBLEMS WHICH ARISE FROM FAILURE TO FOLLOW THESE PLANS, SPECIFICATIONS, AND THE DESIGN INTENT THEY CONVEY, OR FOR PROBLEMS WHICH ARISE FROM OTHERS' FAILURE TO OBTAIN AND/OR FOLLOW THE ARCHITECT'S GUIDANCE WITH RESPECT TO ANY ERRORS, OMISSIONS, INCONSISTENCIES, AMBIGUITIES OR CONFLICTS WHICH ARE ALLEGED.

IT IS THE RESPONSIBILITY OF THE APPROPRIATE CONTRACTOR TO CHECK AND VERIFY ALL DIMENSIONS ON SITE AND PROMPTLY REPORT ALL ERRORS AND/OR OMISSIONS TO THE CONSULTANT BEFORE WORK COMMENCES.

ALL WORK IS TO FOLLOW THE OCB 2012 AND ANY OTHER APPLICABLE CODES AND REGULATIONS.

DO NOT SCALE DRAWINGS.

THESE DRAWINGS ARE NOT TO BE USED FOR CONSTRUCTION UNLESS A BUILDING PERMIT IN RESPECT OF THIS PROJECT HAS BEEN GRANTED BY AUTHORITIES AND THEY ARE ISSUED FOR CONSTRUCTION.

COPYRIGHT RESERVED.

professional stamp



project north

open plan architects inc.

340 gladstone ave. | suite 301 | ottawa | on
613-883-5090 info@openplan.ca

project

424 CHURCHILL AVENUE N.,
APARTMENT BUILDING

drawing

EAST AND WEST
ELEVATIONS

drawn	KDB	date	2022-SEP-12
approved	KDB	revision	0
project no.	2109	scale	1: 125
drawing no.			

A201

18881

D07-12-22-0152