
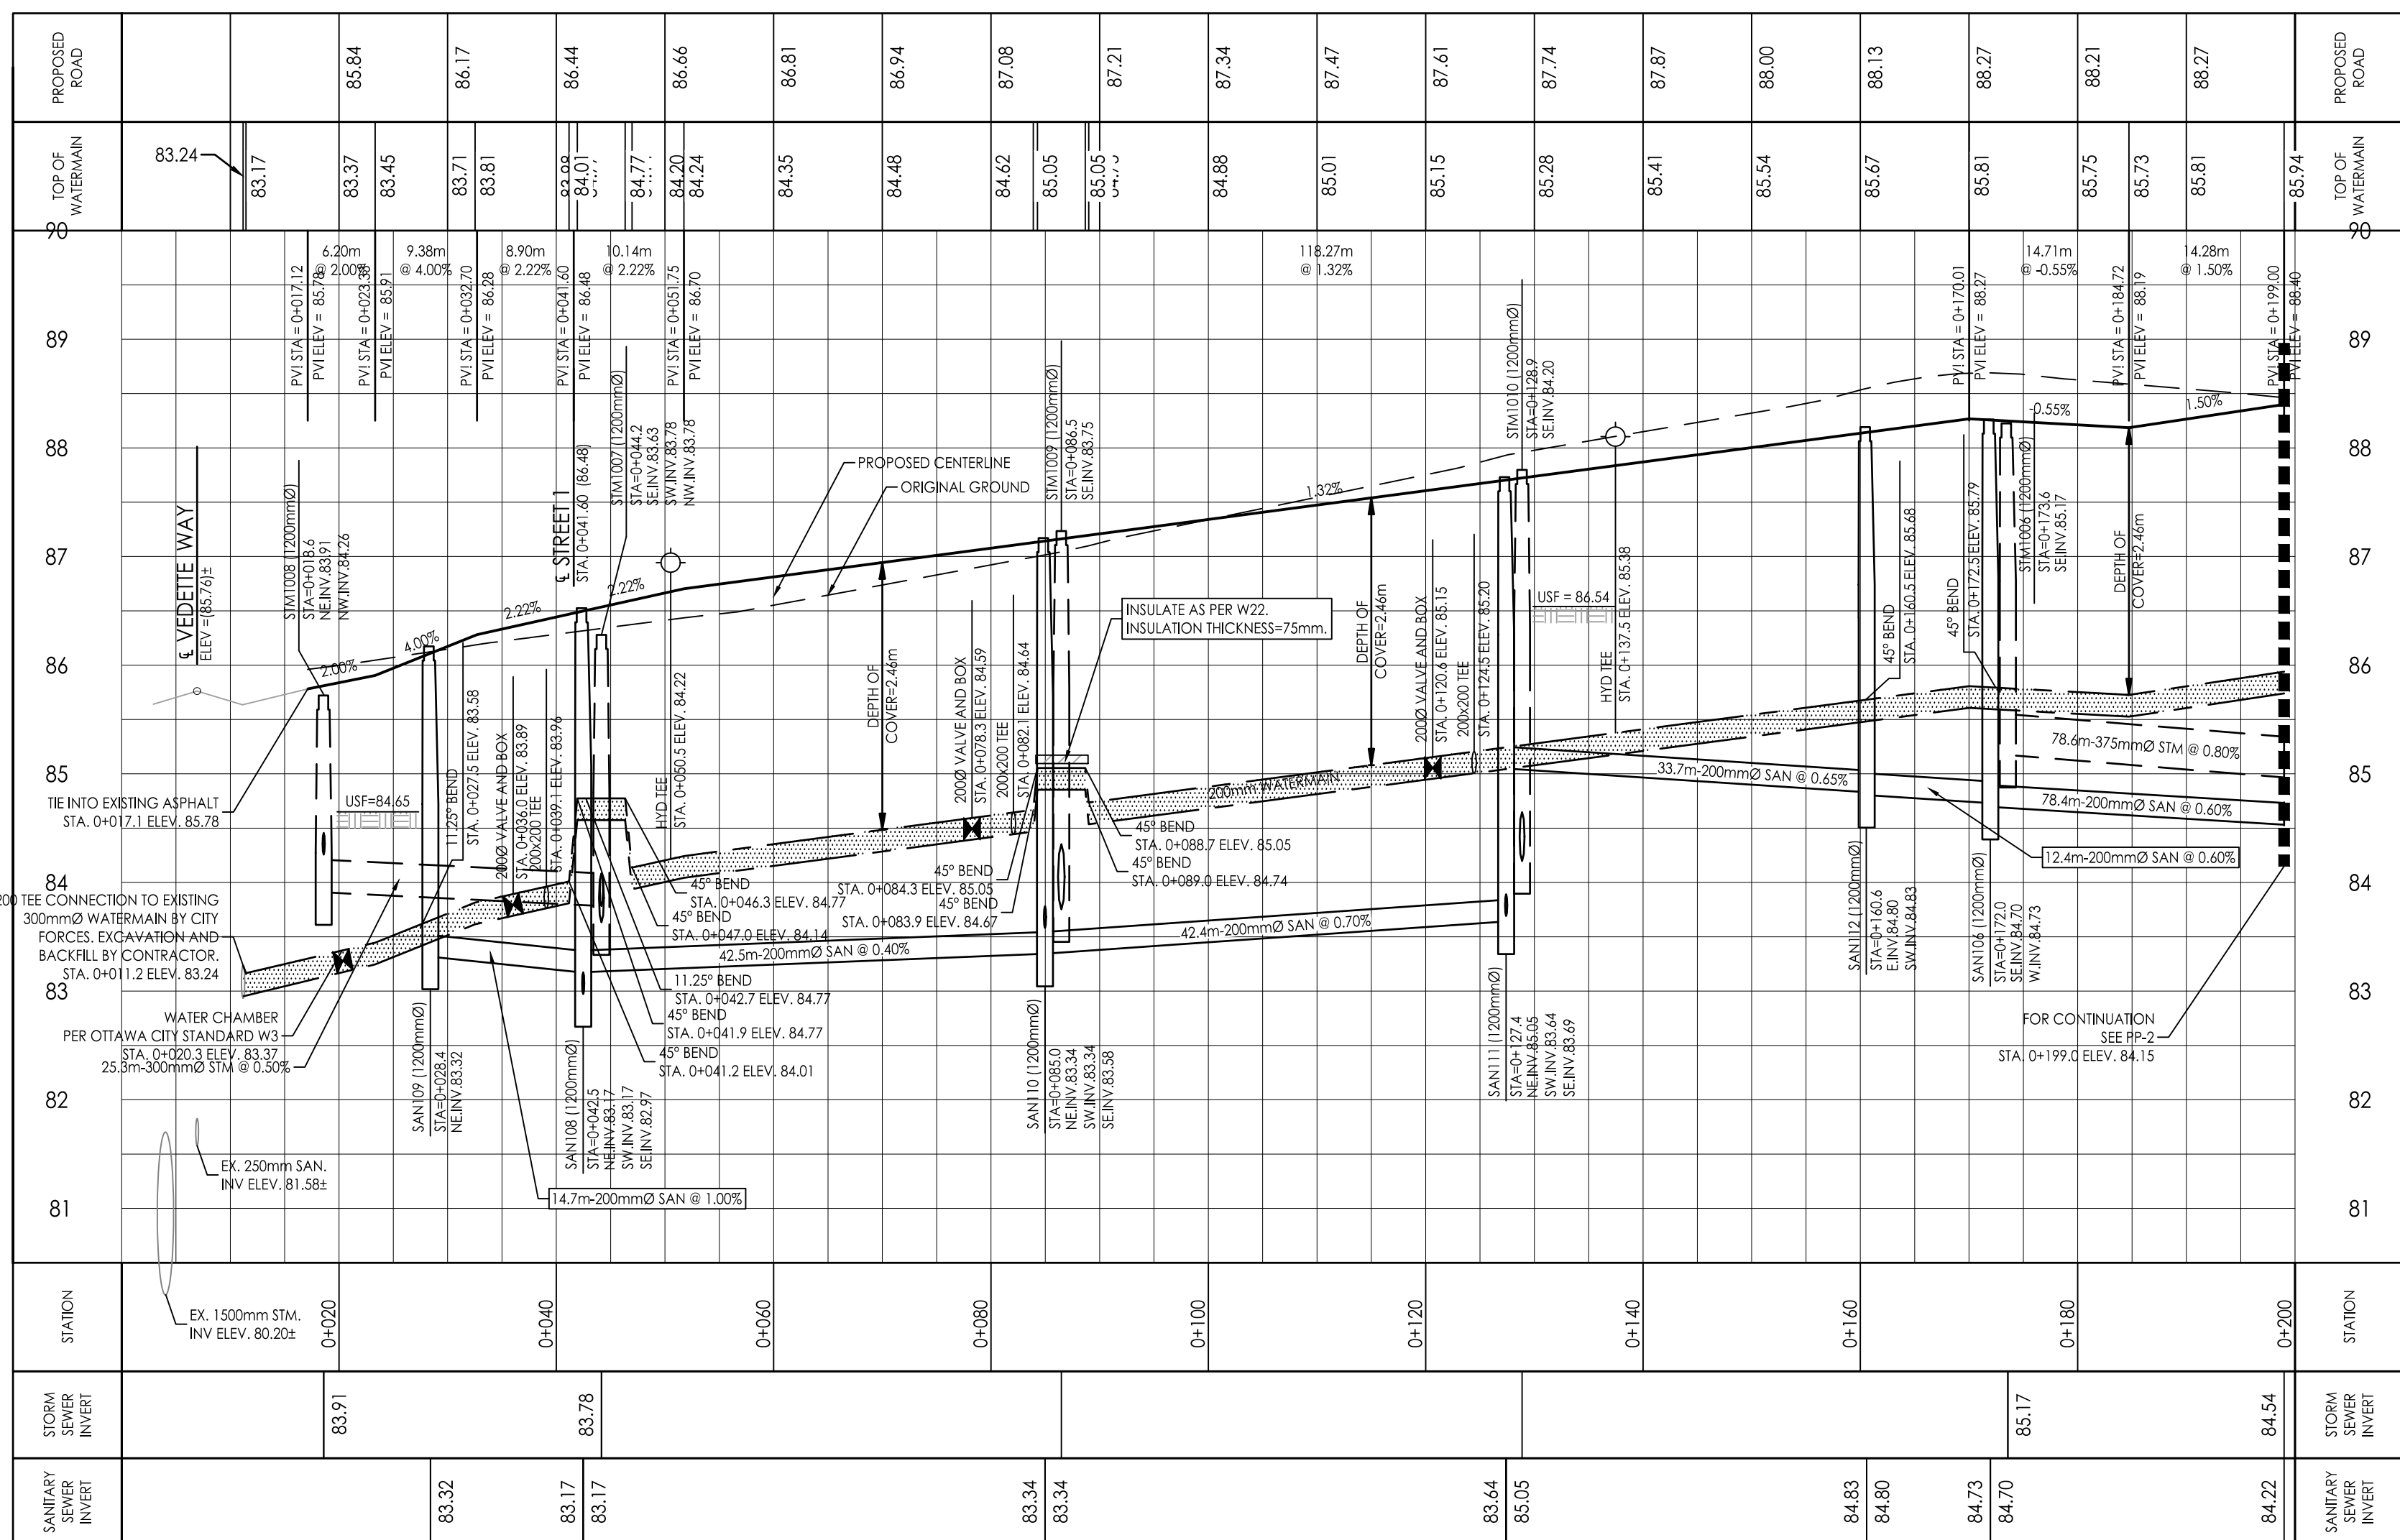


Legend

- PROPOSED WATERMAIN
- PROPOSED VALVE AND VALVE BOX
- PROPOSED VALVE CHAMBER
- PROPOSED REDUCER
- PROPOSED FIRE HYDRANT
- PROPOSED SANITARY SEWER
- PROPOSED STORM SEWER
- PROPOSED STORM SEWER AND ETOBICOKE SYSTEM
- PROPOSED CATCH-BASIN MANHOLE
- PROPOSED CATCH-BASIN
- EXISTING WATERMAIN
- EXISTING VALVE AND VALVE BOX
- EXISTING VALVE CHAMBER
- EXISTING REDUCER
- EXISTING FIRE HYDRANT
- EXISTING SANITARY SEWER
- EXISTING STORM SEWER
- EXISTING CATCH-BASIN MANHOLE
- EXISTING CATCH-BASIN
- PROPOSED DEPRESSIONED CURB LOCATIONS
- PROPOSED BARRIER CURB
- THERMAL INSULATION ON STORM SEWER WHERE COVER IS LESS THAN 1.5m. THERMAL INSULATION ON WATERMAIN WHERE COVER IS LESS THAN 2.4m AS PER W22.
- PROPOSED 2H RATED FIRE WALL LOCATION
- SCUPPER LOCATIONS
- TYPICAL ROAD CROSS-SECTION
- REFER TO D5-5 FOR MORE DETAILS
- SERVICE LATERAL LOCATION (SANITARY AND WATER ONLY)
- 130mm SANITARY SERVICE PVC SDR 26 @ 15.1kN
- 19mm REX TUBING WATER SERVICE C/W CURB STOP AND SERVICE POST, WATER AND REMOTE METER
- STANDPOST ON PRIVATE SIDE TO BE LOCATED 0.7m BEHIND FACE OF CURB, STANDPOST ON PUBLIC SIDE TO BE ON PROPERTY
- SERVICE LATERAL LOCATION (SANITARY, WATER AND STORM)
- 100mm STORM SERVICE PVC SDR 26 @ 15.1kN
- 130mm SANITARY SERVICE PVC SDR 26 @ 15.1kN
- 19mm REX TUBING WATER SERVICE C/W CURB STOP AND SERVICE POST, WATER AND REMOTE METER
- STANDPOST ON PRIVATE SIDE TO BE LOCATED 0.7m BEHIND FACE OF CURB, STANDPOST ON PUBLIC SIDE TO BE ON PROPERTY

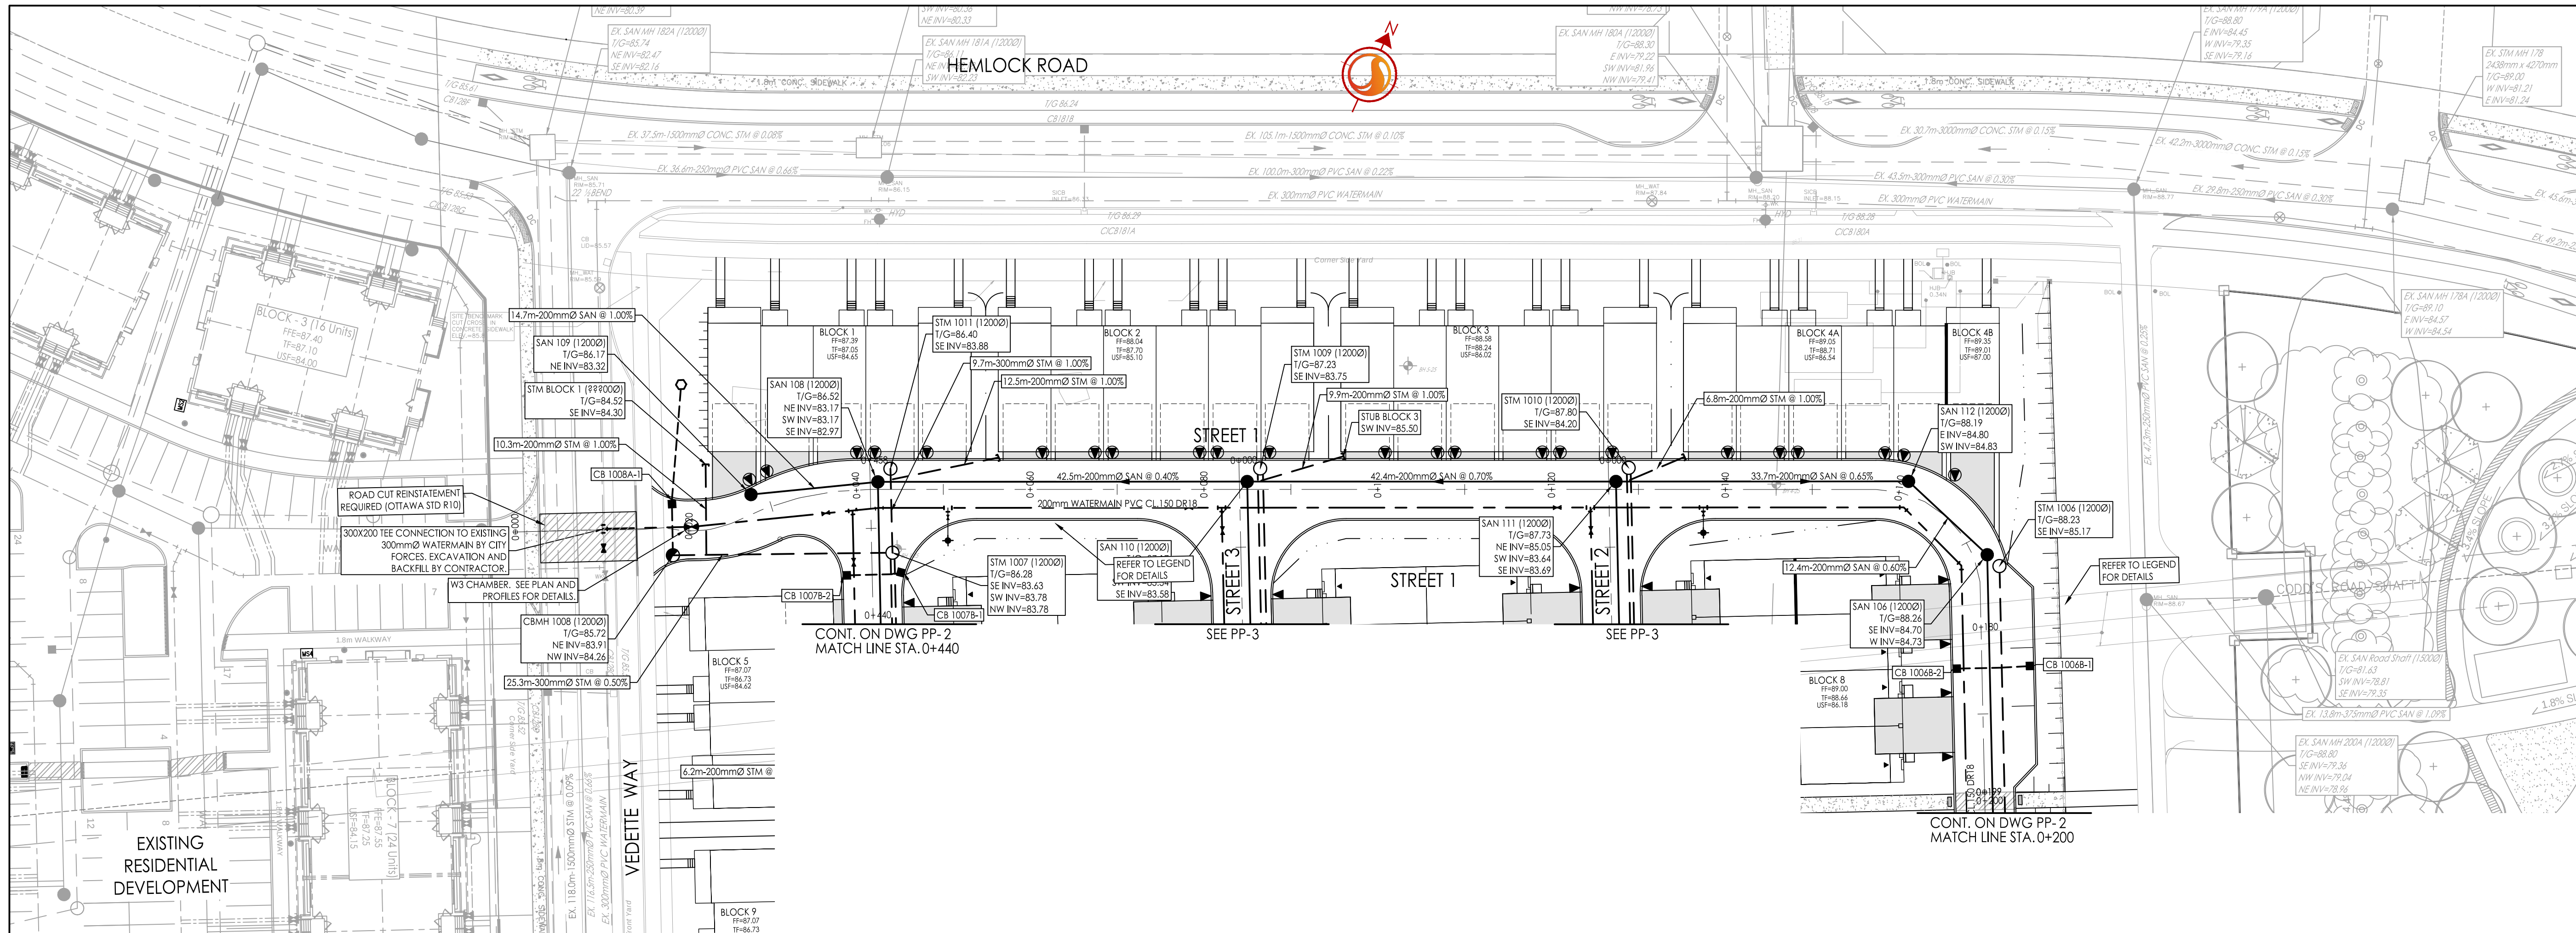

2	ISSUED FOR CITY REVIEW	JP	PM	25.07.04	
1	ISSUED FOR CITY REVIEW	JP	PM	25.04.04	
Revision		By	Appd.	YY.MM.DD	
File Name: 160402127-08		JP	PM	JP	25.03.24
		Dwn.	Chkd.	Dsgn.	YY.MM.DD
Permit-Seal					

Client/Project
MATTAMY HOMES

**WATERIDGE VILLAGE
BLOCK 105**
OTTAWA, ON, CANADA

Title
**PLAN AND PROFILE
STREET 1
STA. 0+000 TO STA. 0+200**

Project No. Scale
1:500H 0 5 15 25m
1:50V 0 0.5 1.5 2.5m
Drawing No. Sheet Revision

PP-1 9 of 11

2

PLAN # XXXXX