



STEACIE DRIVE

100 STEACIE DRIVE, KANATA,
OTTAWA, ON
CLIENT : BRIGIL




NEUF
ARCHITECT(E)S


30 % COORDINATION SET
PERMIS Permit
SOUSSION Tender
RÉVISION GÉNÉRALE General revision
CONSTRUCTION Construction
FIN DES TRAVAUX Record Drawings

2025-07-11

TYPES OF PARKING SPOTS

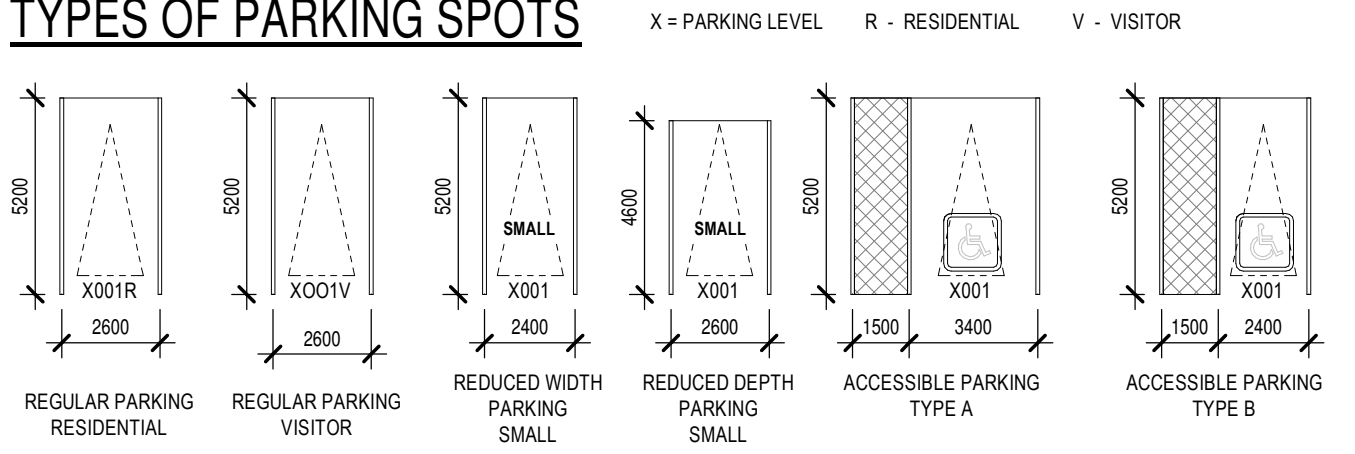

PARKING LEGEND		
PARKING COUNT	Level	PARKING TYPE & SIZE
150	BASEMENT FLOOR	RESIDENTIAL - 2600mmx5200mm
2	BASEMENT FLOOR	RESIDENTIAL REDUCED LENGTH - 2600mmx4600mm
5	BASEMENT FLOOR	RESIDENTIAL REDUCED WIDTH- 2400mmx5200mm
29	BASEMENT FLOOR	VISITOR - 2600mmx5200mm
1	BASEMENT FLOOR	VISITOR ACCESSIBLE (TYPE A) - 3400mmx5200mm
1	BASEMENT FLOOR	VISITOR ACCESSIBLE (TYPE B) - 2400mmx5200mm
8	GROUND FLOOR	VISITOR - 2600mmx5200mm
TOTAL PARKING: 196		

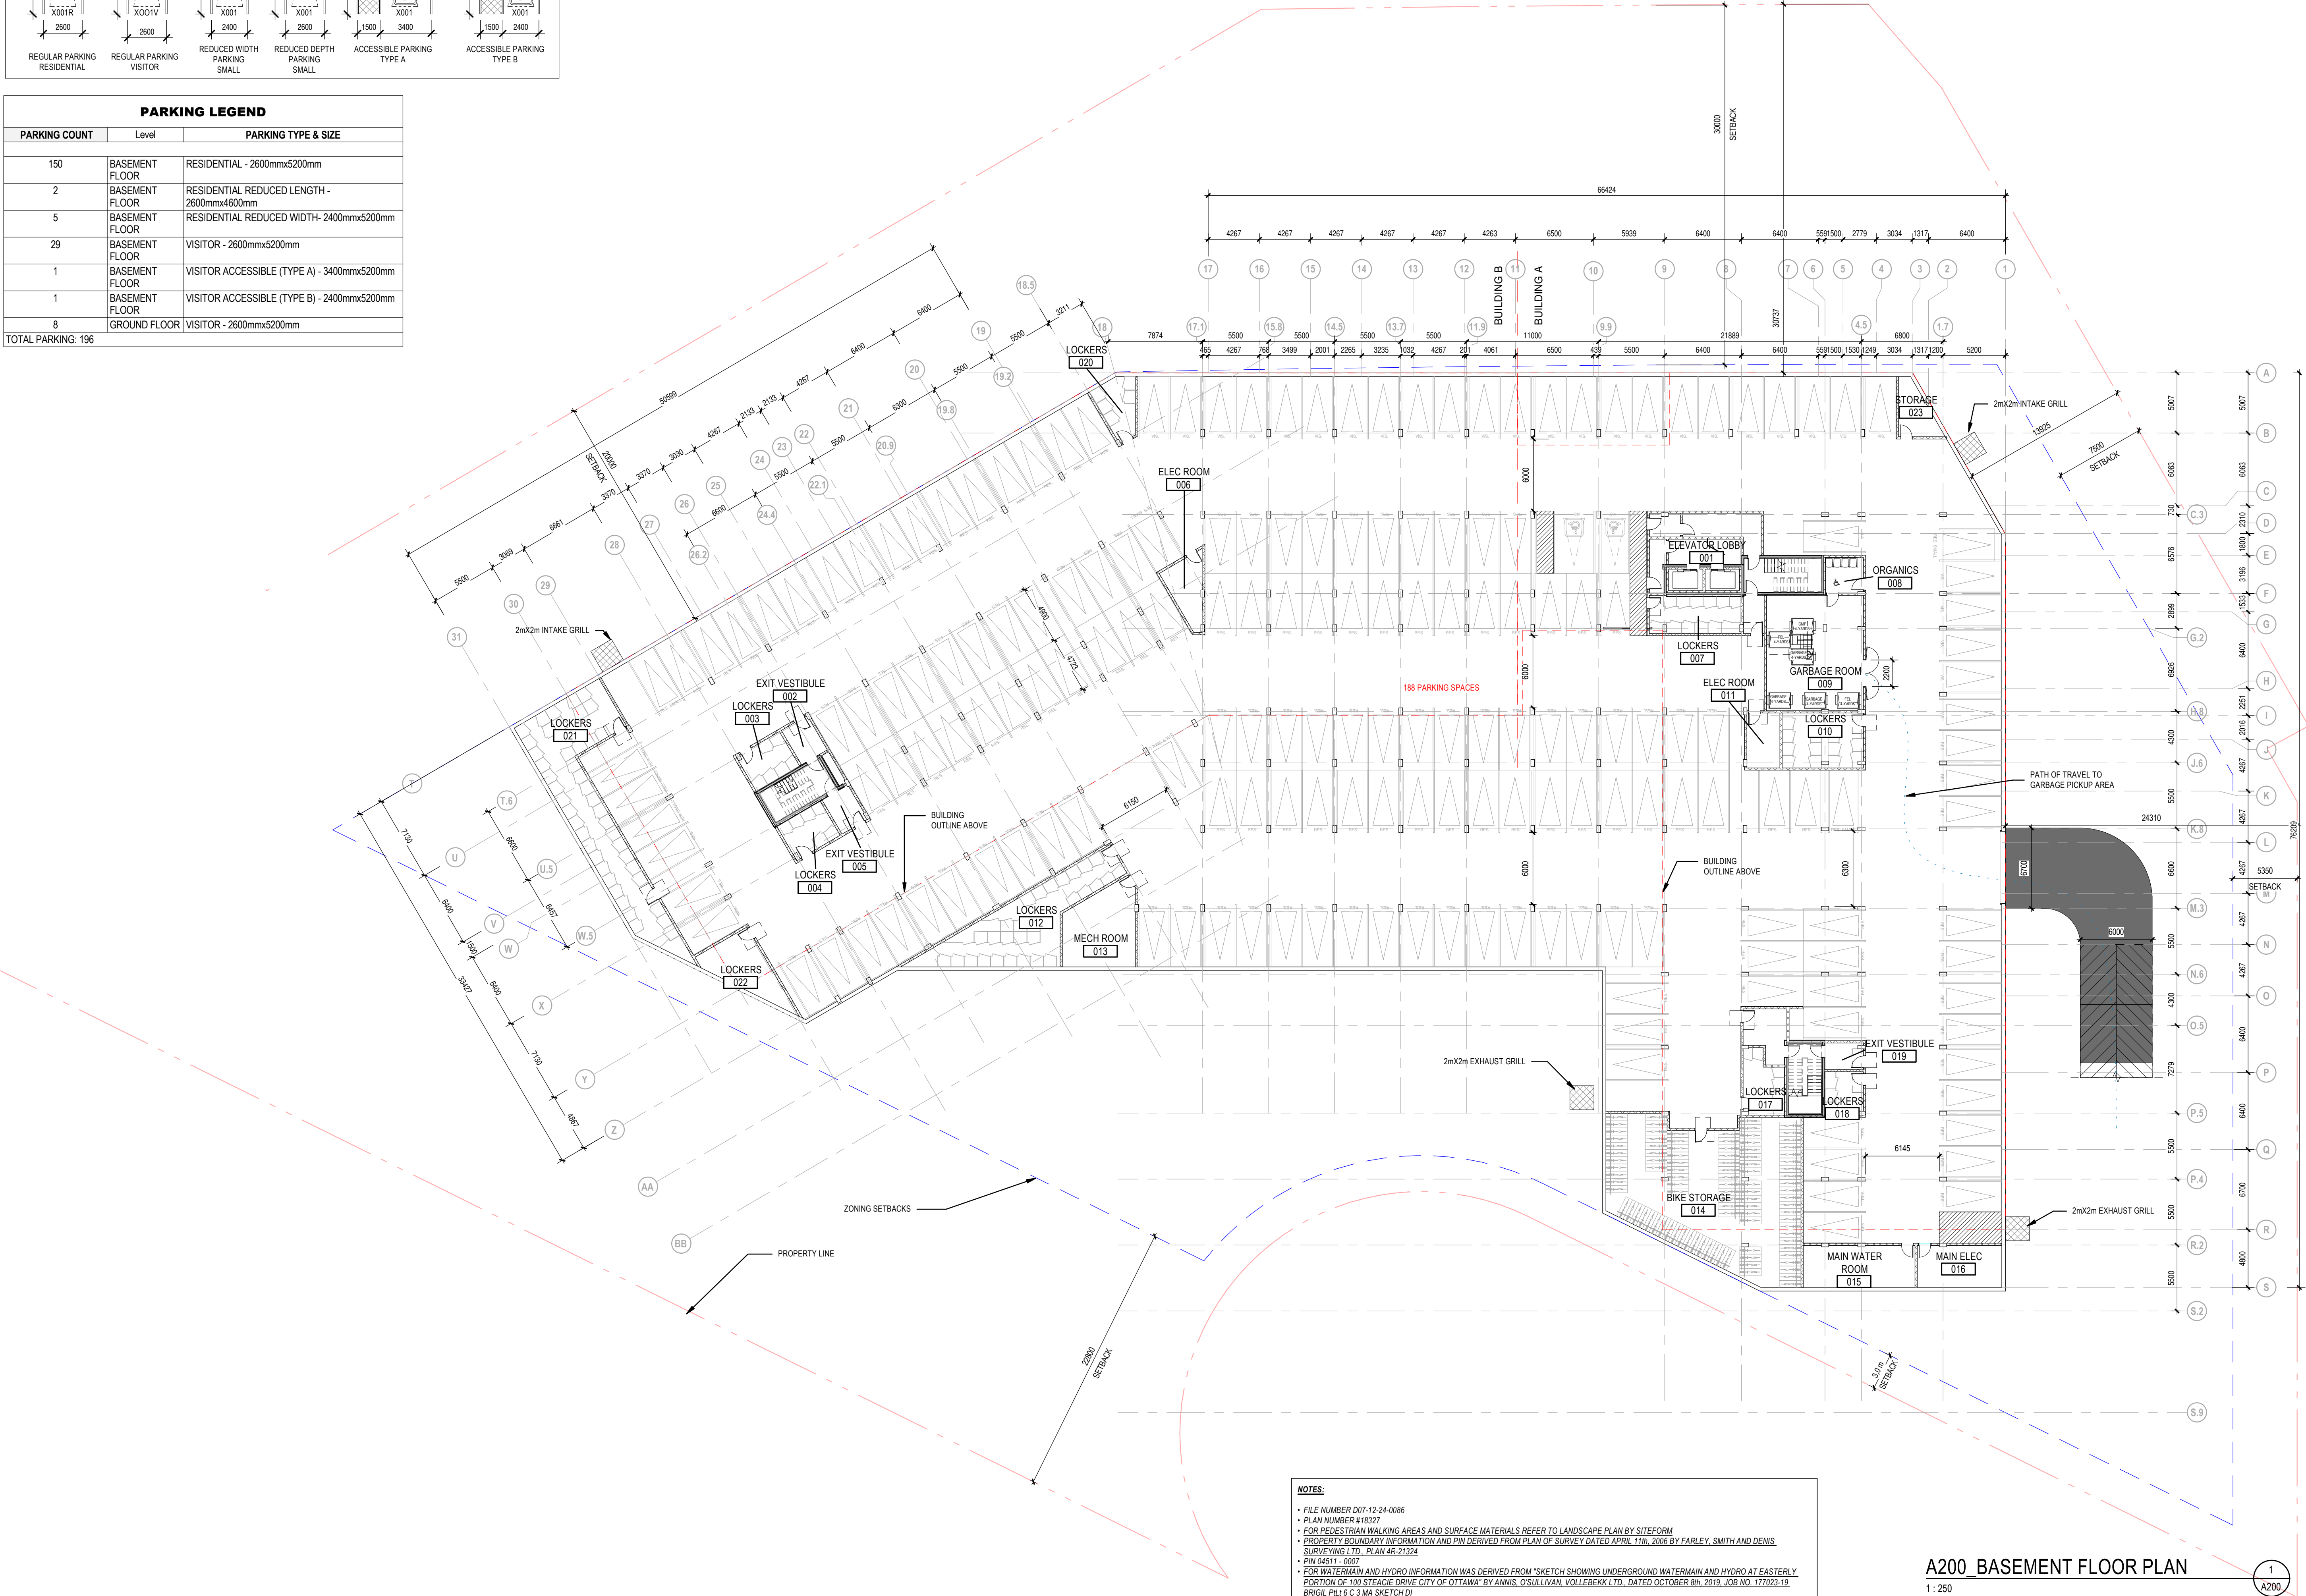

NOTES GÉNÉRALES General Notes

- Ces documents d'architecture sont la propriété exclusive de NEUF architect(e)s et ne peuvent être utilisés, reproduits ou copiés sans autorisation écrite préalable. / These architectural documents are the exclusive property of NEUF architect(e)s and cannot be used, copied or reproduced without written pre-authorization.
- Les dimensions apparaissant aux documents doivent être vérifiées par l'entrepreneur avant le début des travaux. / All dimensions which appear on the documents must be verified by the contractor before to start the work.
- Vous devez aviser l'architecte de toute dimension erronée et/ou divergences entre ces documents et ceux des autres professionnels. / The architect must be notified of all errors, omissions and discrepancies between these documents and those of the others professionals.
- Les dimensions sur ces documents doivent être lues et non mesurées. / The dimensions on these documents must be read and not measured.

PLANIFICATEUR Planner

J.L. Richards & Associates Limited
1000-343 Preston Street, Ottawa, ON, K1S 1N4
613.726.3371 www.jrichards.ca

ARCHITECTURE DE PAYSAGE Landscape Architect

Siteform Inc. Landscape Architecture
Ottawa, ON, K1S 1S5
613.786.4537 www.siteform.ca

CIVIL Civil

Stantec Consulting Ltd

400 - 1331 Clyde Avenue, Ottawa, ON
613.722.4500 www.stantec.com

ARCHITECTES Architect

NEUF Architect Inc.

630, boul. René-Lévesque O., 3^e étages, Montréal QC H3B 1S6
1 514 847 1117 www.neuf.ca

SCEAU / Seal

NEUF
ARCHITECT(E)S



CLIENT Client

brigil
A: 88 Lois Street, Gatineau QC J8Y 3R7
T: 819-243-7392 Email: J.L.Rivard@brigil.com; anthonyjohnston@brigil.com

OUVRAGE Project

STEACIE DRIVE

EMPLACEMENT Location

100 STEACIE DRIVE,
KANATA, OTTAWA, ON

NO PROJET No.

13264

NO REVISION

NO	REVISION	DATE (aa-mm-ii)
1	SITE PLAN APPLICATION	2024.07.24
2	SITE PLAN APPLICATION	2024.12.02
3	SITE PLAN APPLICATION	2025.07.11

DESSINÉ PAR Drawn by

AT/SN

DATE (aa mm jj)

2023-01-01

TITRE DU DESSIN Drawing Title

**BASEMENT FLOOR
PLAN**

REVISION Revision

3

VERIFIÉ PAR Checked by

FP


ECHELLE Scale

As

indicated

NO. DESSIN Dwg Number

A200

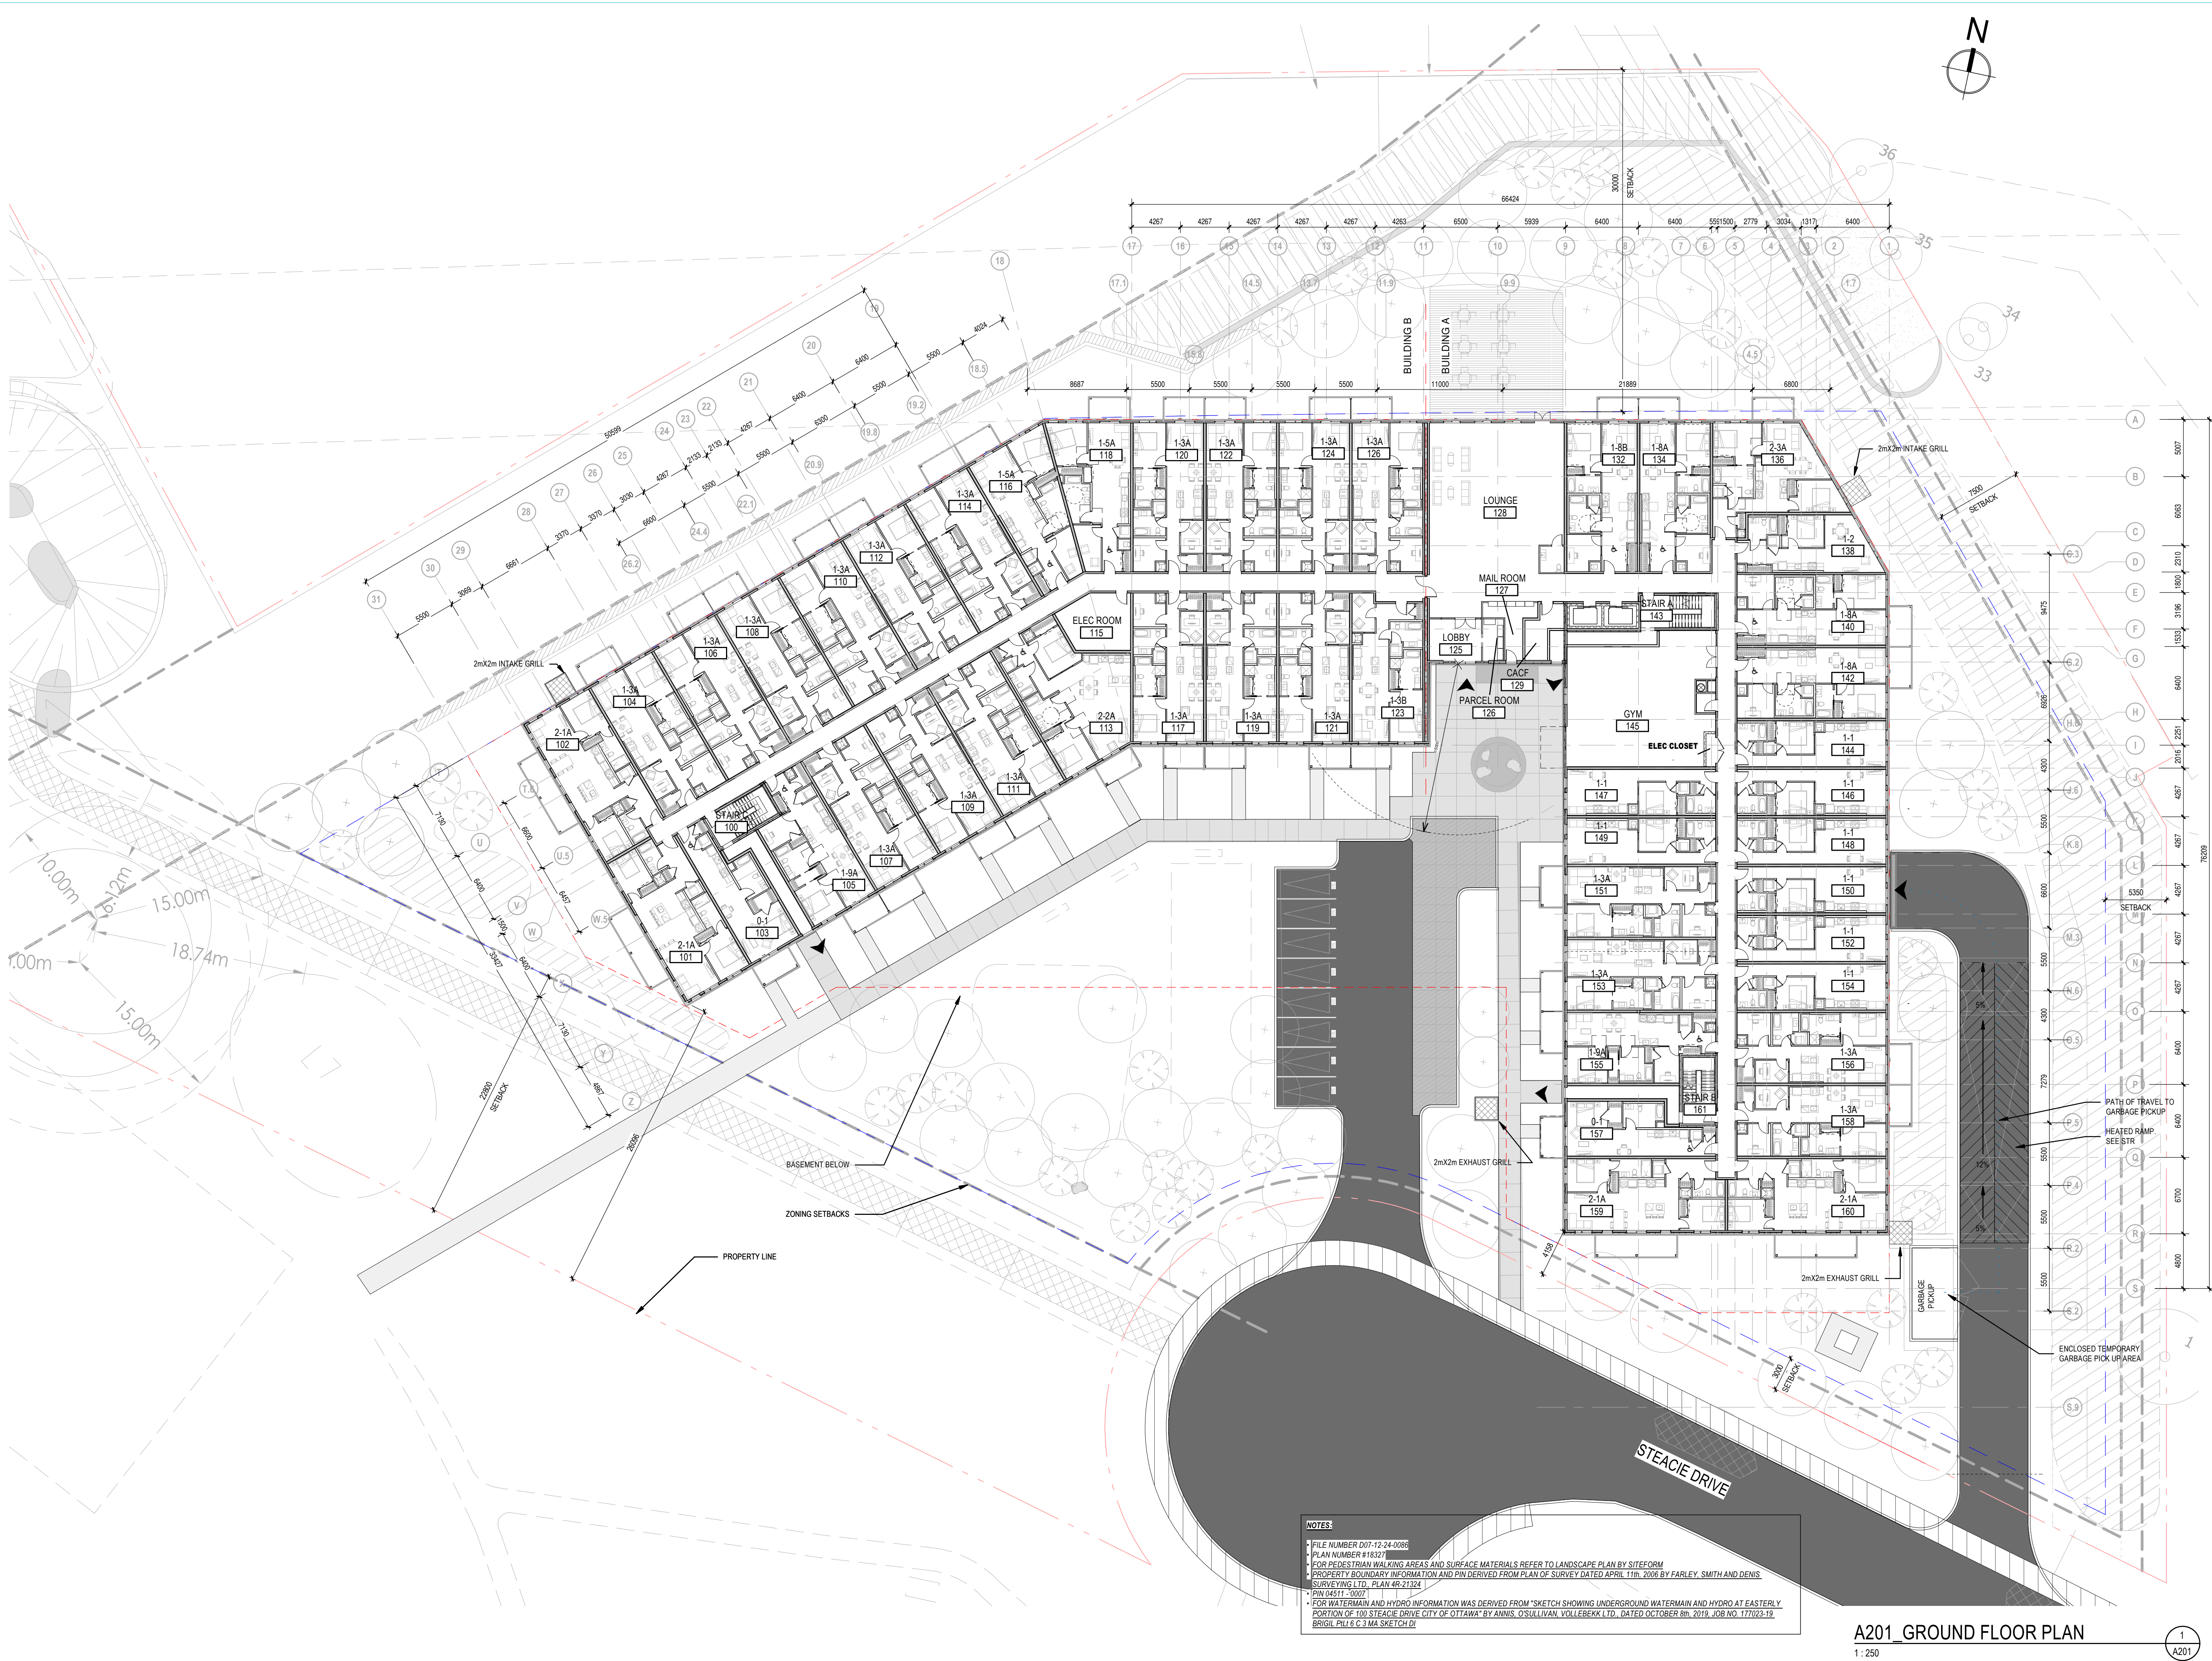

NOTES

- FILE NUMBER D07-12-24-0086
- PLAN NUMBER #18327
- FOR PEDESTRIAN WALKING AREAS AND SURFACE MATERIALS REFER TO LANDSCAPE PLAN BY SITEFORM
- PROPERTY BOUNDARY INFORMATION AND PIN DERIVED FROM PLAN OF SURVEY DATED APRIL 11th, 2006 BY FARLEY, SMITH AND DENIS SURVEYING LTD. PLAN 4R-21324
- PIN 04517-30007
- FOR WATERMAIN AND HYDRO INFORMATION WAS DERIVED FROM "SKETCH SHOWING UNDERGROUND WATERMAIN AND HYDRO AT EASTERLY PORTION OF 100 STEACIE DRIVE CITY OF OTTAWA" BY ANNIS, OSULLIVAN, VOLLEBEKK LTD., DATED OCTOBER 8th, 2019, JOB NO. 177023-19
- BRIGIL PH1.6 C 3 MA SKETCH/DI

A201_GROUND FLOOR PLAN

1 : 250

1
A201

NOTES GÉNÉRALES General Notes

- Ces documents d'architecture sont la propriété exclusive de NEUF architectes et ne peuvent être utilisés, reproduits ou copiés sans autorisation écrite préalable. / These architectural documents are the exclusive property of NEUF architecte and cannot be used, copied or reproduced without written pre-authorization
- Les dimensions apparaissant sur ces documents doivent être vérifiées par l'entrepreneur avant le début des travaux. / All dimensions which appear on the documents must be verified by the contractor before to start the work.
- Veuillez aviser l'architecte de toute dimension erreur et/ou divergences entre ces documents et ceux des autres professionnels. / The architect must be notified of all errors, omissions and discrepancies between these documents and those of the others professionals.
- Les dimensions sur ces documents doivent être lues et non mesurées. / The dimensions on these documents must be read and not measured.

PLANIFICATEUR Planner

J.L. Richards & Associates Limited
1000-343 Preston Street, Ottawa, ON, K1S 1N4
613.726.3371 www.jrichards.ca

ARCHITECTURE DE PAYSAGE Landscape Architect

Siteform Inc. Landscape Architecture
Ottawa, ON, K1S 5G1
613.726.4537 www.siteform.ca

CIVIL Civil

Stantec Consulting Ltd

400-1331 Clyde Avenue, Ottawa, ON
613.722.4500 www.stantec.com

ARCHITECTES Architect

NEUF Architectes Inc.

630, boul. René-Lévesque O., 3^e étage, Montréal QC H3B 1S6
1 514 847 1117 www.neuf.ca

SEAU / Seal

CLIENT Client

brigil

A: 98 Lois Street, Gatineau QC J8Y 3R7
T: 819-243-7392 Email: JL.Rivard@brigil.com; anthonyjohnston@brigil.com

OUVRAGE Project

STEACIE DRIVE

EMPLACEMENT Location

100 STEACIE DRIVE,
KANATA, OTTAWA, ON

NO PROJET No.

13264

NO REVISION

NO	REVISION	DATE (aa-mm-ii)
1	SITE PLAN APPLICATION	2024.07.24
2	SITE PLAN APPLICATION	2024.12.02
3	SITE PLAN APPLICATION	2025.07.11

DESSINÉ PAR Drawn by

AT/SN

DATE (aa mm ii)

2023-01-01

TITRE DU DESSIN Drawing Title


GROUND FLOOR PLAN

REVISION Revision

3

NO. DESSIN Dwg Number

A201

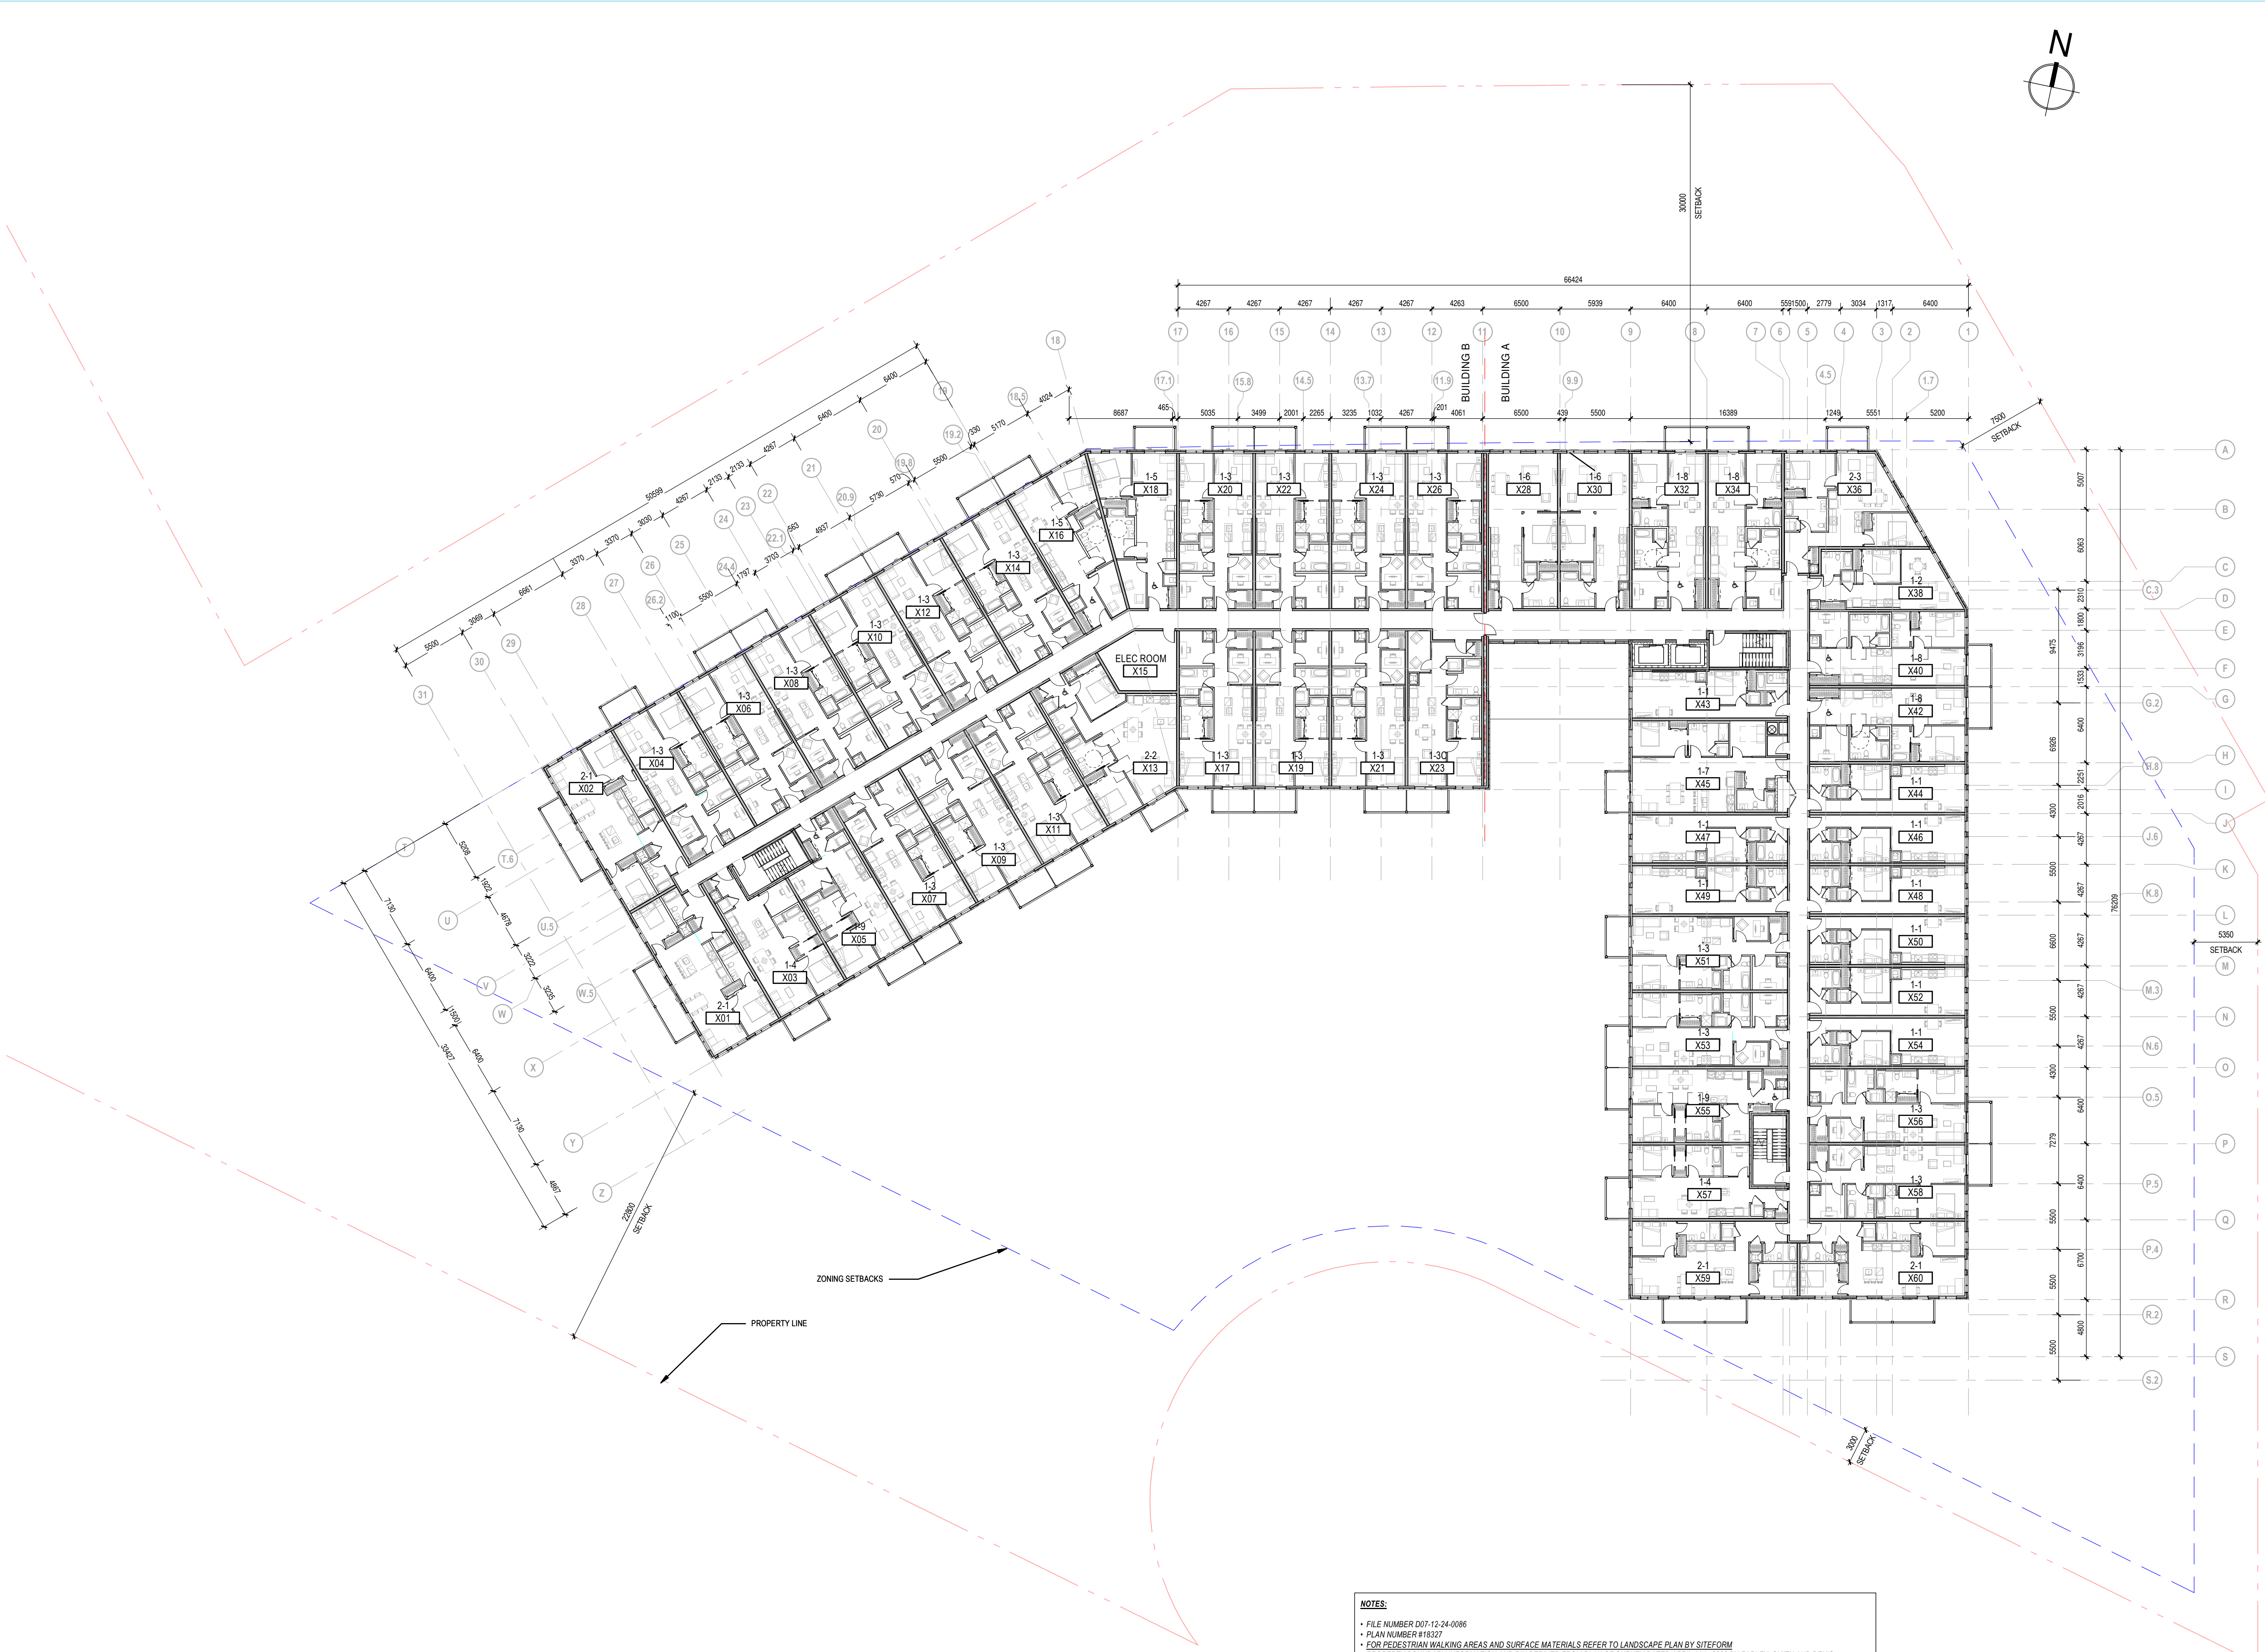

NOTES:

- FILE NUMBER 007-12-24-0086
- PLAN NUMBER #13267
- FOR PEDESTRIAN WALKING AREAS AND SURFACE MATERIALS REFER TO LANDSCAPE PLAN BY SITEFORM
- PROPERTY BOUNDARY INFORMATION AND PIN DERIVED FROM PLAN OF SURVEY DATED APRIL 11th, 2006 BY FARLEY, SMITH AND DENIS SURVEYING LTD., PLAN 4R-21324
- PIN 04511 - 007
- FOR WATERMAIN AND HYDRO INFORMATION WAS DERIVED FROM "SKETCH SHOWING UNDERGROUND WATERMAIN AND HYDRO AT EASTERLY PORTION OF 100 STEACIE DRIVE CITY OF OTTAWA" BY ANNIS, O'SULLIVAN, VOLLEBEKK LTD., DATED OCTOBER 8th, 2019, JOB NO. 177023-19
- BRIGIL PILLÉ & C. 3 MA SKETCH/DI

A202_TYPICAL FLOOR PLAN
1:250

1
A202

NOTES GÉNÉRALES / General Notes

1. Ces documents d'architecture sont la propriété exclusive de NEUF architectes et ne peuvent être utilisés, reproduits ou copiés sans autorisation écrite préalable. / These architectural documents are the exclusive property of NEUF architectes and cannot be used, copied or reproduced without written pre-authorization
2. Les dimensions apparaissant aux documents doivent être vérifiées par l'entrepreneur avant le début des travaux. / All dimensions which appear on the documents must be verified by the contractor before to start the work.
3. Veuillez aviser l'architecte de toute dimension erreur et/ou divergences entre ces documents et ceux des autres professionnels. / The architect must be notified of all errors, omissions and discrepancies between these documents and those of the others professionals.
4. Les dimensions sur ces documents doivent être lues et non mesurées. / The dimensions on these documents must be read and not measured.

PLANIFICATEUR / Planner

J.L. Richards & Associates Limited
1000-343 Preston Street, Ottawa, ON, K1S 1M4
613.726.3371 www.jrichards.ca

ARCHITECTURE DE PAYSAGE / Landscape Architect

Siteform Inc. Landscape Architecture
Ottawa, ON, K1S 5G1
613.786.4537 www.siteform.ca


CIVIL / Civil

Stantec Consulting Ltd
400 - 1331 Clyde Avenue, Ottawa, ON
613.722.4500 www.stantec.com

ARCHITECTES / Architect

NEUF Architectes Inc.
630, boul. René-Lévesque O., 32e étage, Montréal QC H3B 1S6
1 514 847 1117 www.neuf.ca

SCEAU / Seal

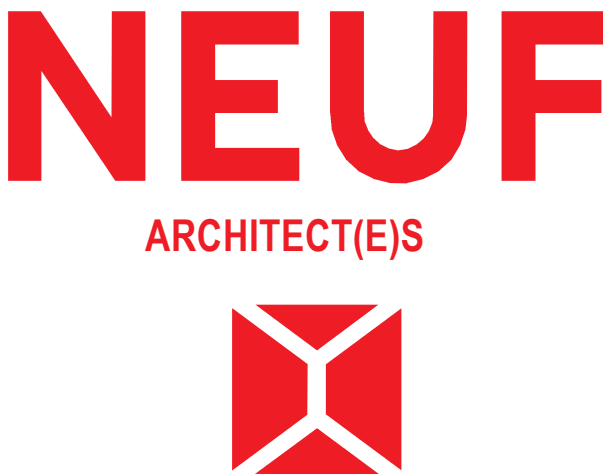

CLIENT / Client

brigil
A: 88 Lois Street, Gatineau QC J8Y 3R7
T: 819-243-7392 Email: JLRivard@brigil.com; anthonyjohnston@brigil.com

OUVRAGE / Project

STEACIE DRIVE

EMPLACEMENT / Location

100 STEACIE DRIVE,
KANATA, OTTAWA, ON

NO PROJET / No

13264

NO REVISION

DATE (aa-mm-ii)

1	SITE PLAN APPLICATION	2024.07.24
2	SITE PLAN APPLICATION	2024.12.02
3	SITE PLAN APPLICATION	2025.07.11

Preliminary
NE PAS UTILISER POUR
CONSTRUCTION

DESSINÉ PAR / Drawn by

AT/JSN

VÉRIFIÉ PAR / Checked by

FP

DATE (aa mm jj)

2023-01-01

ÉCHELLE / Scale

1 : 250

TITRE DU DESSIN / Drawing Title


TYPICAL FLOOR PLAN

REVISION / Revision

3

NO. DESSIN / Dwg Number

A202

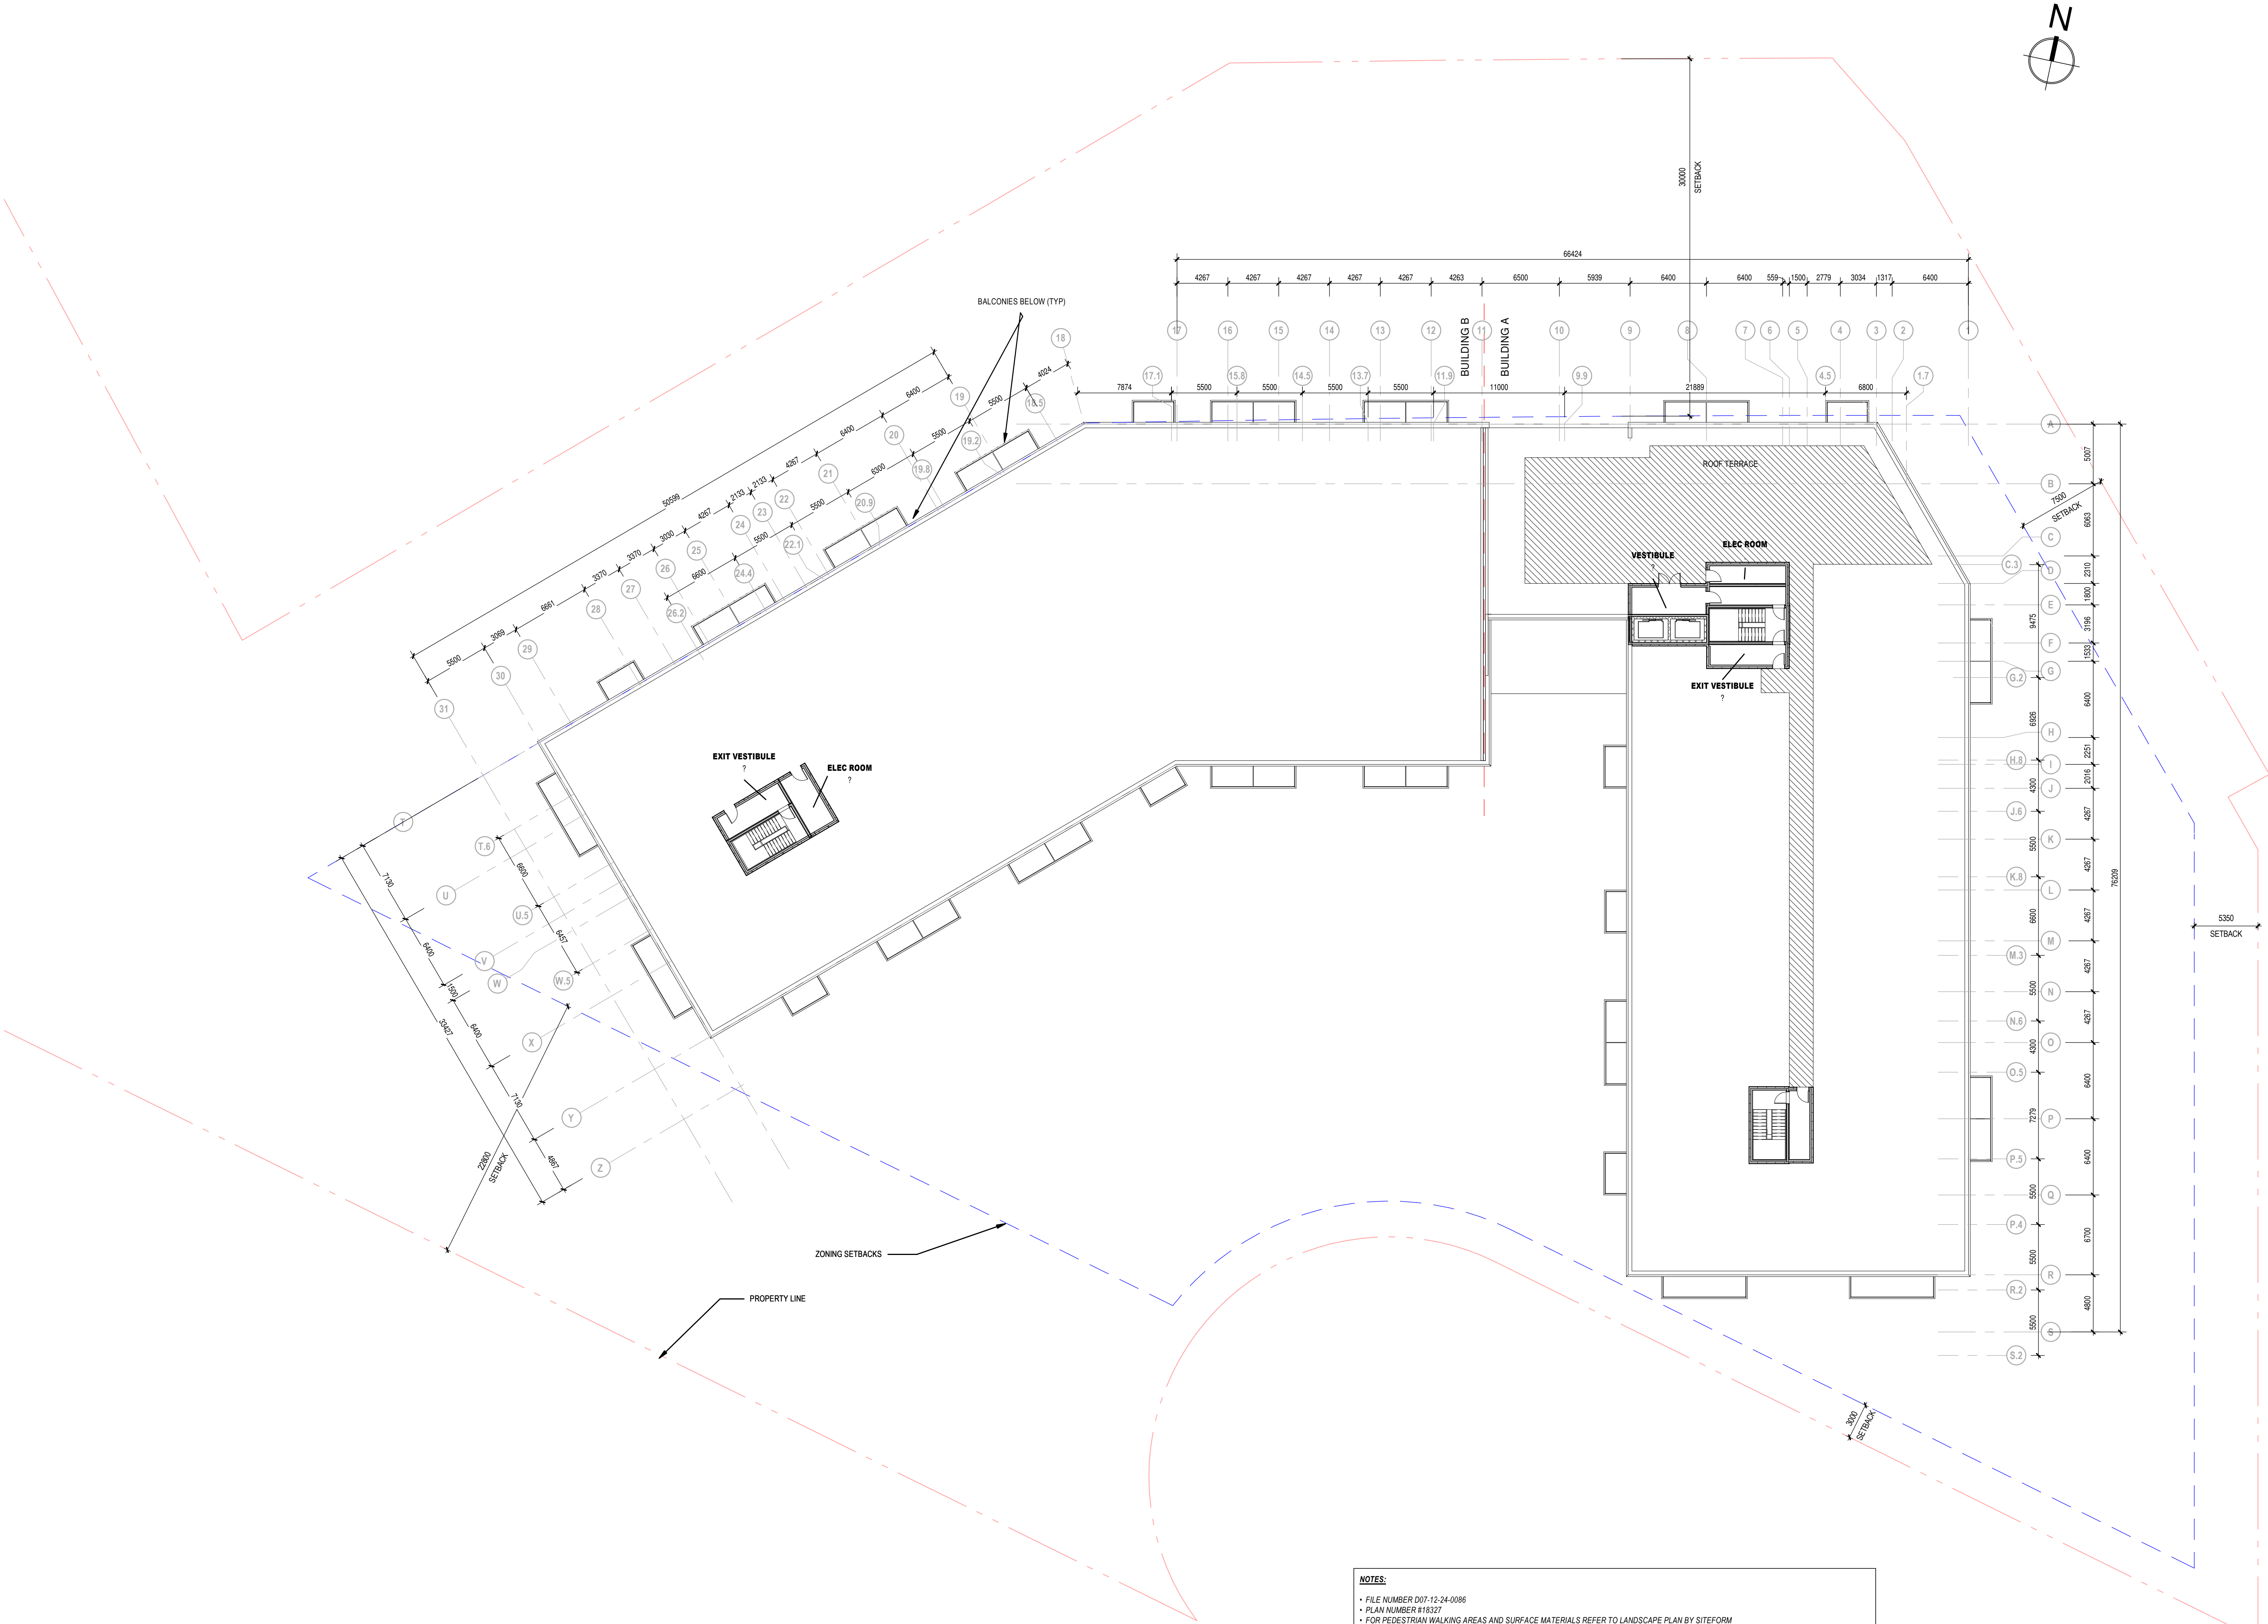

NOTES:

- FILE NUMBER D07-12-24-0086
- PLAN NUMBER R1327
- FOR PEDESTRIAN WALKING AREAS AND SURFACE MATERIALS REFER TO LANDSCAPE PLAN BY SITEFORM
- PROPERTY BOUNDARY INFORMATION AND PIN DERIVED FROM PLAN OF SURVEY DATED APRIL 1TH, 2006 BY FARLEY, SMITH AND DENIS SURVEYING LTD., PLAN 4R-21324
- PIN 04511 - 007
- FOR WATERMAIN AND HYDRO INFORMATION WAS DERIVED FROM "SKETCH SHOWING UNDERGROUND WATERMAIN AND HYDRO AT EASTERLY PORTION OF 100 STEACIE DRIVE CITY OF OTTAWA" BY ANNIS, O'SULLIVAN, VOLLEBEKK LTD., DATED OCTOBER 8th, 2019, JOB NO. 177023-19
- BRIGIL PILE C 3 MA SKETCH/DI

A203_ROOF PLAN

1 : 250

1
A203

NOTES GÉNÉRALES General Notes

1. Ces documents d'architecture sont la propriété exclusive de NEUF architect(e)s et ne peuvent être utilisés, reproduits ou copiés sans autorisation écrite préalable. / These architectural documents are the exclusive property of NEUF architect(e)s and cannot be used, copied or reproduced without written pre-authorization
2. Les dimensions apparaissant aux documents doivent être vérifiées par l'entrepreneur avant le début des travaux. / All dimensions which appear on the documents must be verified by the contractor before to start the work.
3. Veuillez aviser l'architecte de toute dimension erreur et/ou divergences entre ces documents et ceux des autres professionnels. / The architect must be notified of all errors, omissions and discrepancies between these documents and those of the other's professionals.
4. Les dimensions sur ces documents doivent être lues et non mesurées. / The dimensions on these documents must be read and not measured.

PLANIFICATEUR Planner

J.L. Richards & Associates Limited
1000-343 Preston Street, Ottawa, ON, K1S 1N4
613.726.3371 www.jrichards.ca

ARCHITECTURE DE PAYSAGE Landscape Architect

Siteform Inc. Landscape Architecture
Ottawa, ON, K1S 5G1
613.786.4537 www.siteform.ca

CIVIL Civil

Stantec Consulting Ltd

400 - 1331 Clyde Avenue, Ottawa, ON
613.722.4500 www.stantec.com

ARCHITECTES Architect

NEUF Architectes Inc.

630, boul. René-Lévesque O., 3^{de} étage, Montréal QC H3B 1S6
T 514 847 1117 www.neuf.ca

SCEAU / Seal

NEUF
ARCHITECT(E)S



CLIENT Client

brigil

A: 88 Lois Street, Gatineau QC J8Y 3R7
T: 819-243-7392 Email: J.L.Richard@brigil.com; anthonyjohnston@brigil.com

OUVRAGE Project

STEACIE DRIVE

EMPLACEMENT Location

100 STEACIE DRIVE,
KANATA, OTTAWA, ON

NO PROJET No.

13264

NO REVISION

1	SITE PLAN APPLICATION	2024.07.24
2	SITE PLAN APPLICATION	2024.12.02
3	SITE PLAN APPLICATION	2025.07.11

Preliminary
NE PAS UTILISER POUR
CONSTRUCTION

DESSINÉ PAR Drawn by

AT/JSN

DATE (aa-mm-jj)

2023-01-01

TITRE DU DESSIN Drawing Title

ROOF PLAN

VÉRIFIÉ PAR Checked by

FP

ÉCHELLE Scale


1 : 250

REVISION Revision


3

NO. DESSIN Dwg Number

A203

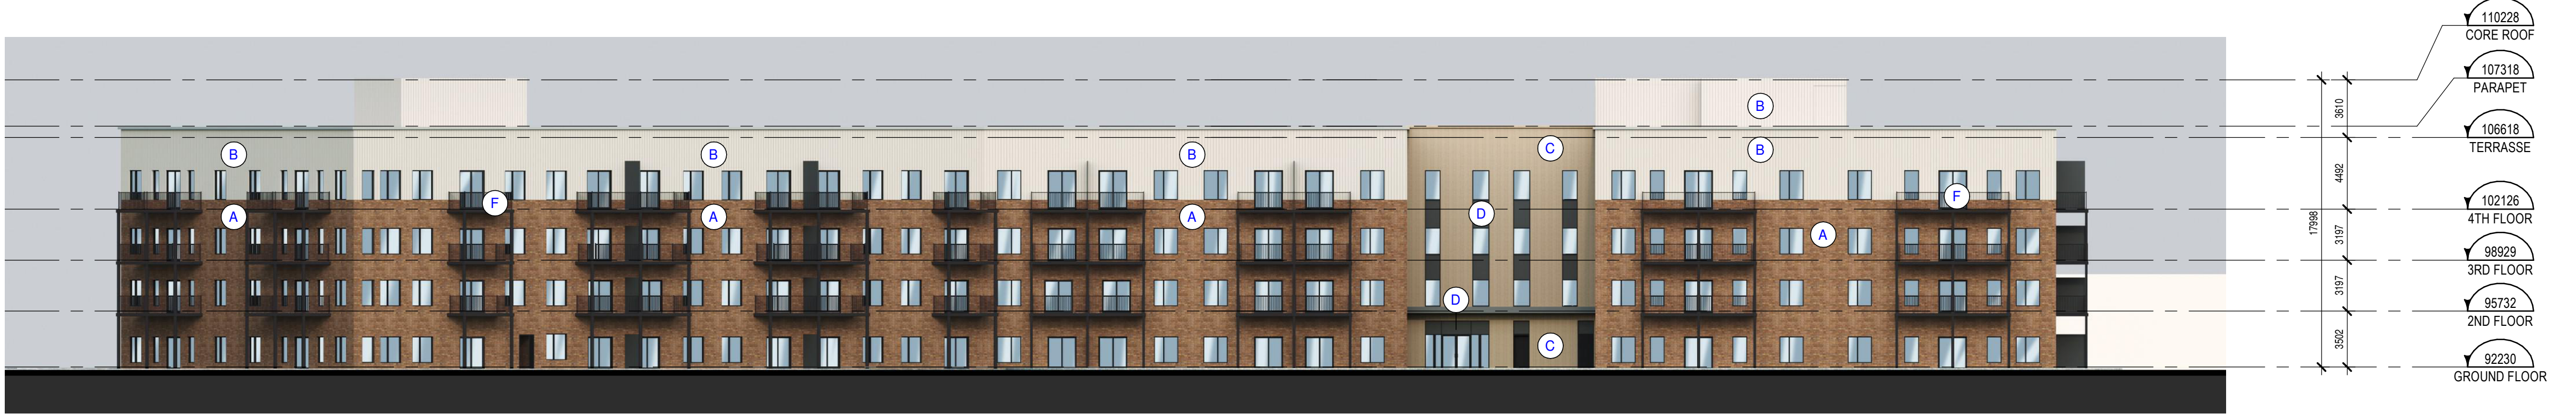

-SOUTH ELEVATION 2 1 : 250 4400-2

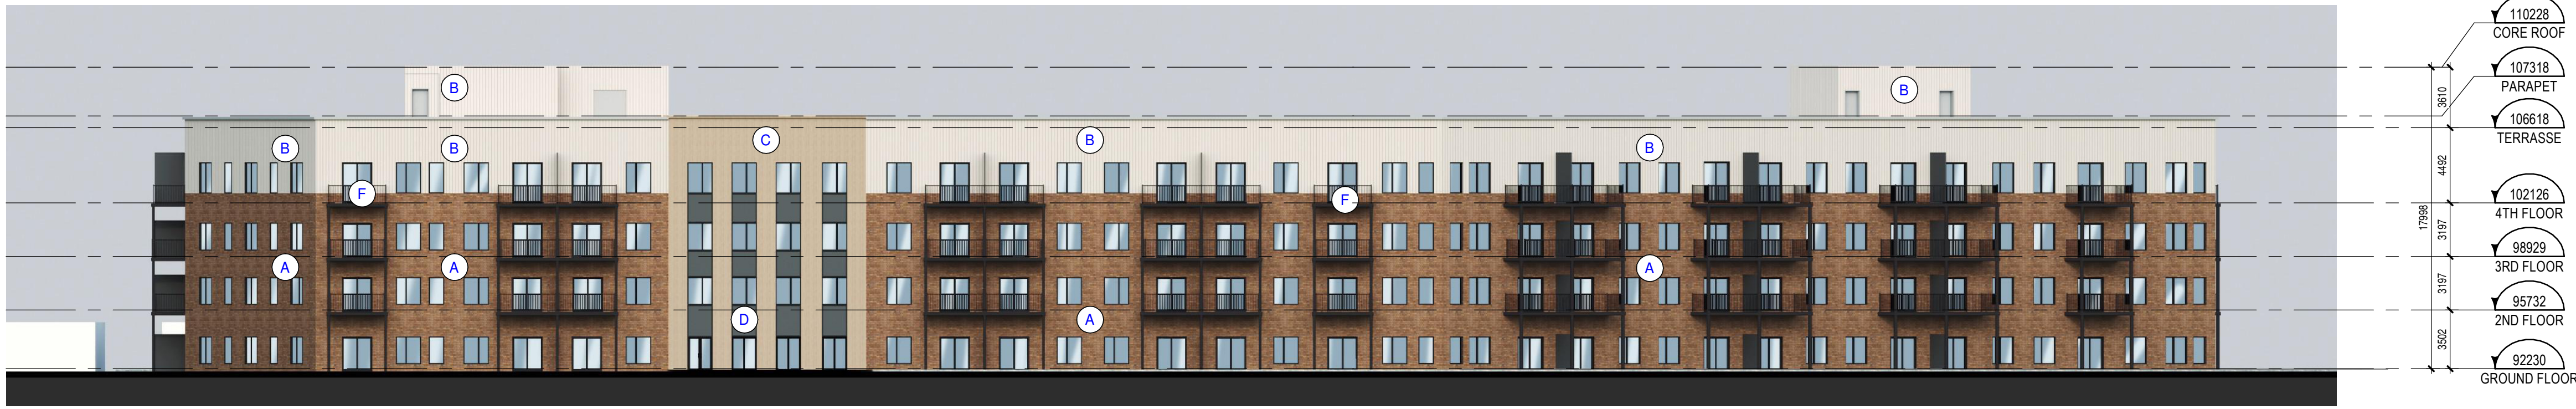

-NORTH ELEVATION 1 1 : 250 4400-2

MATERIALS LEGEND:

- A** Brick Facing
Manufacturer: Canada Brick
Colour: Albion (79 x 257 x 90mm)
- B** Metal Panel
Manufacturer: MacMetal MS-1
Colour: White (vertical)
- C** Wooden Siding
Manufacturer: MacMetal Norwood
Colour: Cork or cedar (vertical)
- D** Aluminum Panel
Manufacturer: TBD
Colour: Dark Grey / Charcoal
- E** Aluminum Window Frame
Manufacturer: TBD
Colour: Black
- F** Steel Railing
Manufacturer: TBD
Colour: Black

NOTES GÉNÉRALES General Notes

1. Ces documents d'architecture sont la propriété exclusive de NEUF architect(s) et ne peuvent être utilisés, reproduits ou copiés sans autorisation écrite préalable. / These architectural documents are the exclusive property of NEUF architect(s) and cannot be used, copied or reproduced without written pre-authorization.
2. Les dimensions apparaissant aux documents doivent être vérifiées par l'entrepreneur avant le début des travaux. / All dimensions which appear on the documents must be verified by the contractor before to start the work.
3. Veuillez aviser l'architecte de toute dimension erreur et/ou divergences entre ces documents et ceux des autres professionnels. / The architect must be notified of all errors, omissions and discrepancies between these documents and those of the others professionals.
4. Les dimensions sur ces documents doivent être lues et non mesurées. / The dimensions on these documents must be read and not measured.

PLANIFICATEUR Planner

J.L. Richards & Associates Limited
1000-243 Preston Street, Ottawa, ON, K1S 1N4
613.726.3371 www.jrichards.ca

ARCHITECTURE DE PAYSAGE Landscape Architect

Siteform Inc. Landscape Architecture
Ottawa, ON, K1S 5G9
613.786.4537 www.siteform.ca


CIVIL Civil

Stantec Consulting Ltd
400 - 1331 Clyde Avenue, Ottawa, ON
613.722.4500 www.stantec.com

ARCHITECTES Architect

NEUF Architectes Inc.
630, boul. René-Lévesque O., 3^{de} étage, Montréal QC H3B 1S6
1 514 847 1117 www.neuf.ca

SCEAU / Seal

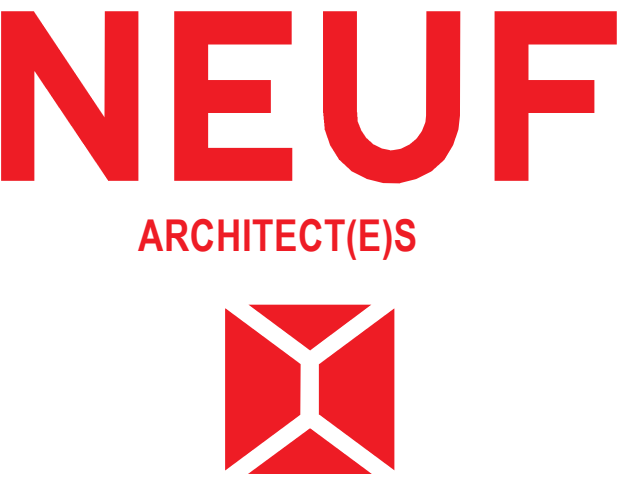

CLIENT Client

brigil
A: 88 Lois Street, Gatineau QC J8Y 3R7
T: 819-243-7392 Email: J.L.Rivard@brigil.com; anthonyjohnston@brigil.com

OUVRAGE Project

STEACIE DRIVE

EMPLACEMENT Location NO PROJET No.
100 STEACIE DRIVE, 13264
KANATA, OTTAWA, ON

NO	REVISION	DATE (aa-mm-jj)
1	SITE PLAN APPLICATION	2024.07.24
2	SITE PLAN APPLICATION	2024.12.02
3	SITE PLAN APPLICATION	2025.07.11

Préliminaire
NE PAS UTILISER POUR
CONSTRUCTION

DESSINÉ PAR Drawn by

AT/JSN

DATE (aa mm jj)

2024-01-01

TITRE DU DESSIN Drawing Title

ELEVATIONS

VÉRIFIÉ PAR Checked by

FP

ÉCHELLE Scale

As


indicated

REVISION Revision

NO. DESSIN Dwg Number

3

A400-2

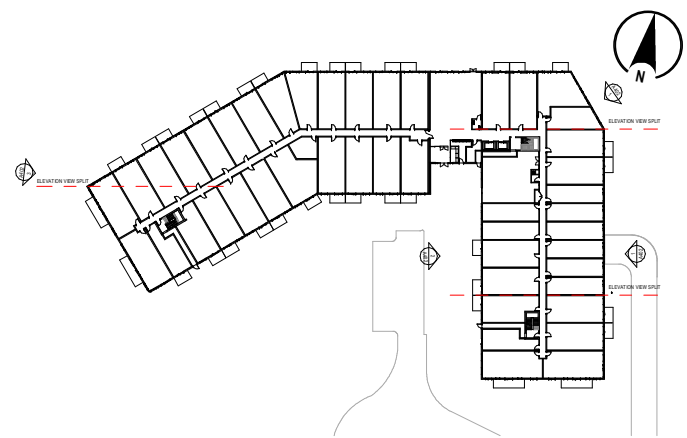

MATERIALS LEGEND:

- A** Brick Facing
Manufacturer: Canada Brick
Colour: Albion (79 x 257 x 90mm)
- B** Metal Panel
Manufacturer: MacMetal MS-1
Colour: White (vertical)
- C** Wooden Siding
Manufacturer: MacMetal Norwood
Colour: Cork or cedar (vertical)
- D** Aluminum Panel
Manufacturer: TBD
Colour: Dark Grey / Charcoal
- E** Aluminum Window Frame
Manufacturer: TBD
Colour: Black
- F** Steel Railing
Manufacturer: TBD
Colour: Black



-WEST ELEVATION

1 : 250

2
A401-2



-EAST ELEVATION

1 : 250

1
A401-2

NOTES GÉNÉRALES General Notes

1. Ces documents d'architecture sont la propriété exclusive de NEUF architect(e)s et ne doivent être utilisés, reproduits ou copiés sans autorisation écrite préalable. / These architectural documents are the exclusive property of NEUF architect(e)s and cannot be used, copied or reproduced without written pre-authorization.
2. Les dimensions apparaissant aux documents doivent être vérifiées par l'entrepreneur avant le début des travaux. / All dimensions which appear on the documents must be verified by the contractor before to start the work.
3. Veuillez aviser l'architecte de toute dimension erreur et/ou divergences entre ces documents et ceux des autres professionnels. / The architect must be notified of all errors, omissions and discrepancies between these documents and those of the other's professionals.
4. Les dimensions sur ces documents doivent être lues et non mesurées. / The dimensions on these documents must be read and not measured.

PLANIFICATEUR Planner

J.L. Richards & Associates Limited
1000-243 Preston Street, Ottawa, ON, K1S 1N4
613.726.3371 www.jlrichards.ca

ARCHITECTURE DE PAYSAGE Landscape Architect

Siteform Inc. Landscape Architecture
Ottawa, ON, K1S 5G9
613.786.4537 www.siteform.ca

CIVIL Civil


Stantec Consulting Ltd

400 - 1331 Clyde Avenue, Ottawa, ON
613.722.4500 www.stantec.com

ARCHITECTES Architect

NEUF Architectes Inc.
630, boul. René-Lévesque O., 32e étage, Montréal QC H3B 1S6
1 514 847 1117 www.neuf.ca

SCEAU / Seal

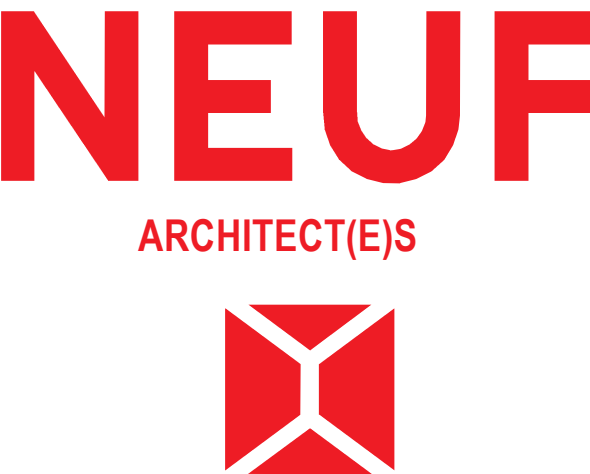

CLIENT Client

brigil

A: 88 Lois Street, Gatineau QC J8Y 3R7
T: 819-243-7392 Email: J.L.Rivard@brigil.com; anthonyjohnston@brigil.com

OUVRAGE Project

STEACIE DRIVE

EMPLACEMENT Location

100 STEACIE DRIVE,
KANATA, OTTAWA, ON

NO PROJET No.

13264

NO	REVISION	DATE (aa-mm-ii)
1	SITE PLAN APPLICATION	2024.07.24
2	SITE PLAN APPLICATION	2024.12.02
3	SITE PLAN APPLICATION	2025.07.11

Preliminaire
NE PAS UTILISER POUR
CONSTRUCTION

DESSINÉ PAR Drawn by

AT/JSN

DATE (aa mm jj)

2024-01-01

TITRE DU DESSIN Drawing Title

ELEVATIONS

VERIFIÉ PAR Checked by

FP

ÉCHELLE Scale

As

indicated

REVISION Revision

3

NO. DESSIN Dwg Number

A401-2