




Copyright Reserved

The Contractor shall verify and be responsible for all dimensions. DO NOT scale the drawing - any errors or omissions shall be reported to Stantec without delay.

The Copyrights to all designs and drawings are the property of Stantec. Reproduction or use for any purpose other than that authorized by Stantec is forbidden.

Legend

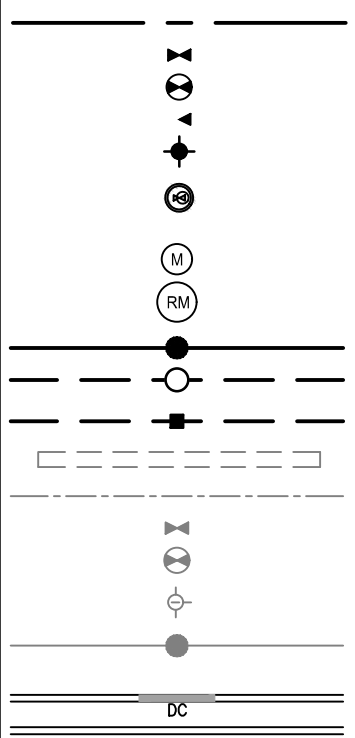

PROPOSED WATERMAIN
PROPOSED VALVE AND VALVE BOX
PROPOSED VALVE CHAMBER
PROPOSED REDUCER
PROPOSED FIRE HYDRANT
PROPOSED VALVE AND DMA CHAMBER AS
PER CITY STD WS
WATER METER
REMOTE WATER METER
PROPOSED SANITARY SEWER
PROPOSED STORM SEWER
PROPOSED CAITCHAIN
EXISTING CULVERT
EXISTING WATERMAIN
EXISTING VALVE AND VALVE BOX
EXISTING VALVE CHAMBER
EXISTING FIRE HYDRANT
EXISTING SANITARY SEWER
PROPOSED DEPRESSION CURB LOCATIONS
PROPOSED BARRIER CURB
THERMAL INSULATION ON STORM SEWER
WHERE COVER IS LESS THAN 1.5m. THERMAL INSULATION
ON WATERMAIN WHERE COVER IS LESS THAN
2.4m AS PER W22.
EX. TREE TO BE REMOVED

Notes

1. THE LOCATION AND ELEVATION OF SEWERS, WATERMAIN AND UTILITIES IS TO BE APPROXIMATE ONLY AND THE EXACT LOCATION AND ELEVATIONS SHOULD BE DETERMINED BY CONSULTING THE MUNICIPAL AUTHORITIES AND UTILITY COMPANIES CONCERNED. THE CONTRACTOR SHALL PROVE THE LOCATION AND ELEVATION OF SEWERS, WATERMAINS AND UTILITIES AND SHALL BE RESPONSIBLE FOR THEIR PROTECTION AND THE IMPLEMENTATION OF ANY NECESSARY PROCEDURES CALLED FOR IN THE APPROPRIATE STANDARD AND REGULATIONS. ANY DISCREPANCY WITH THE INFORMATION SHOWN ON THESE PLANS SHALL BE REPORTED TO THE ENGINEER PRIOR TO CONTINUING WITH CONSTRUCTION.

6	REVISED PER NEW SITE PLAN	MJS	DT	25.07.11
5	REVISED AS PER SITE PLAN AND CITY COMMENTS	MJS	DT	24.12.02
4	REVISED AS PER SITE PLAN AND CITY COMMENTS	MJS	DT	24.04.08
3	REVISED WATERMAIN SIZE	MJS	DT	22.04.08
2	REVISED AS PER CITY COMMENTS	MJS	DT	21.05.07
1	ISSUED FOR REVIEW	MJS	TR	20.11.23

Revision

File Name: 160401570.D8	MJS	AMP	MJS	20.08.17
	Dwn.	Chkd.	Dsn.	YY.MM.DD

Permit-Seal

Client/Project

BRIGII

100 STEACIE DRIVE

OTTAWA, ON

Title

PLAN AND PROFILE
WATERMAIN EXTENSION STATION ROAD
STN 0+000 TO STN 0+260

Project No. _____

160401570

Drawing No.

Scale
1:500H 0 5 15 25m



Sheet Revision

PP-1

10 of 12

6

PLAN# 18327

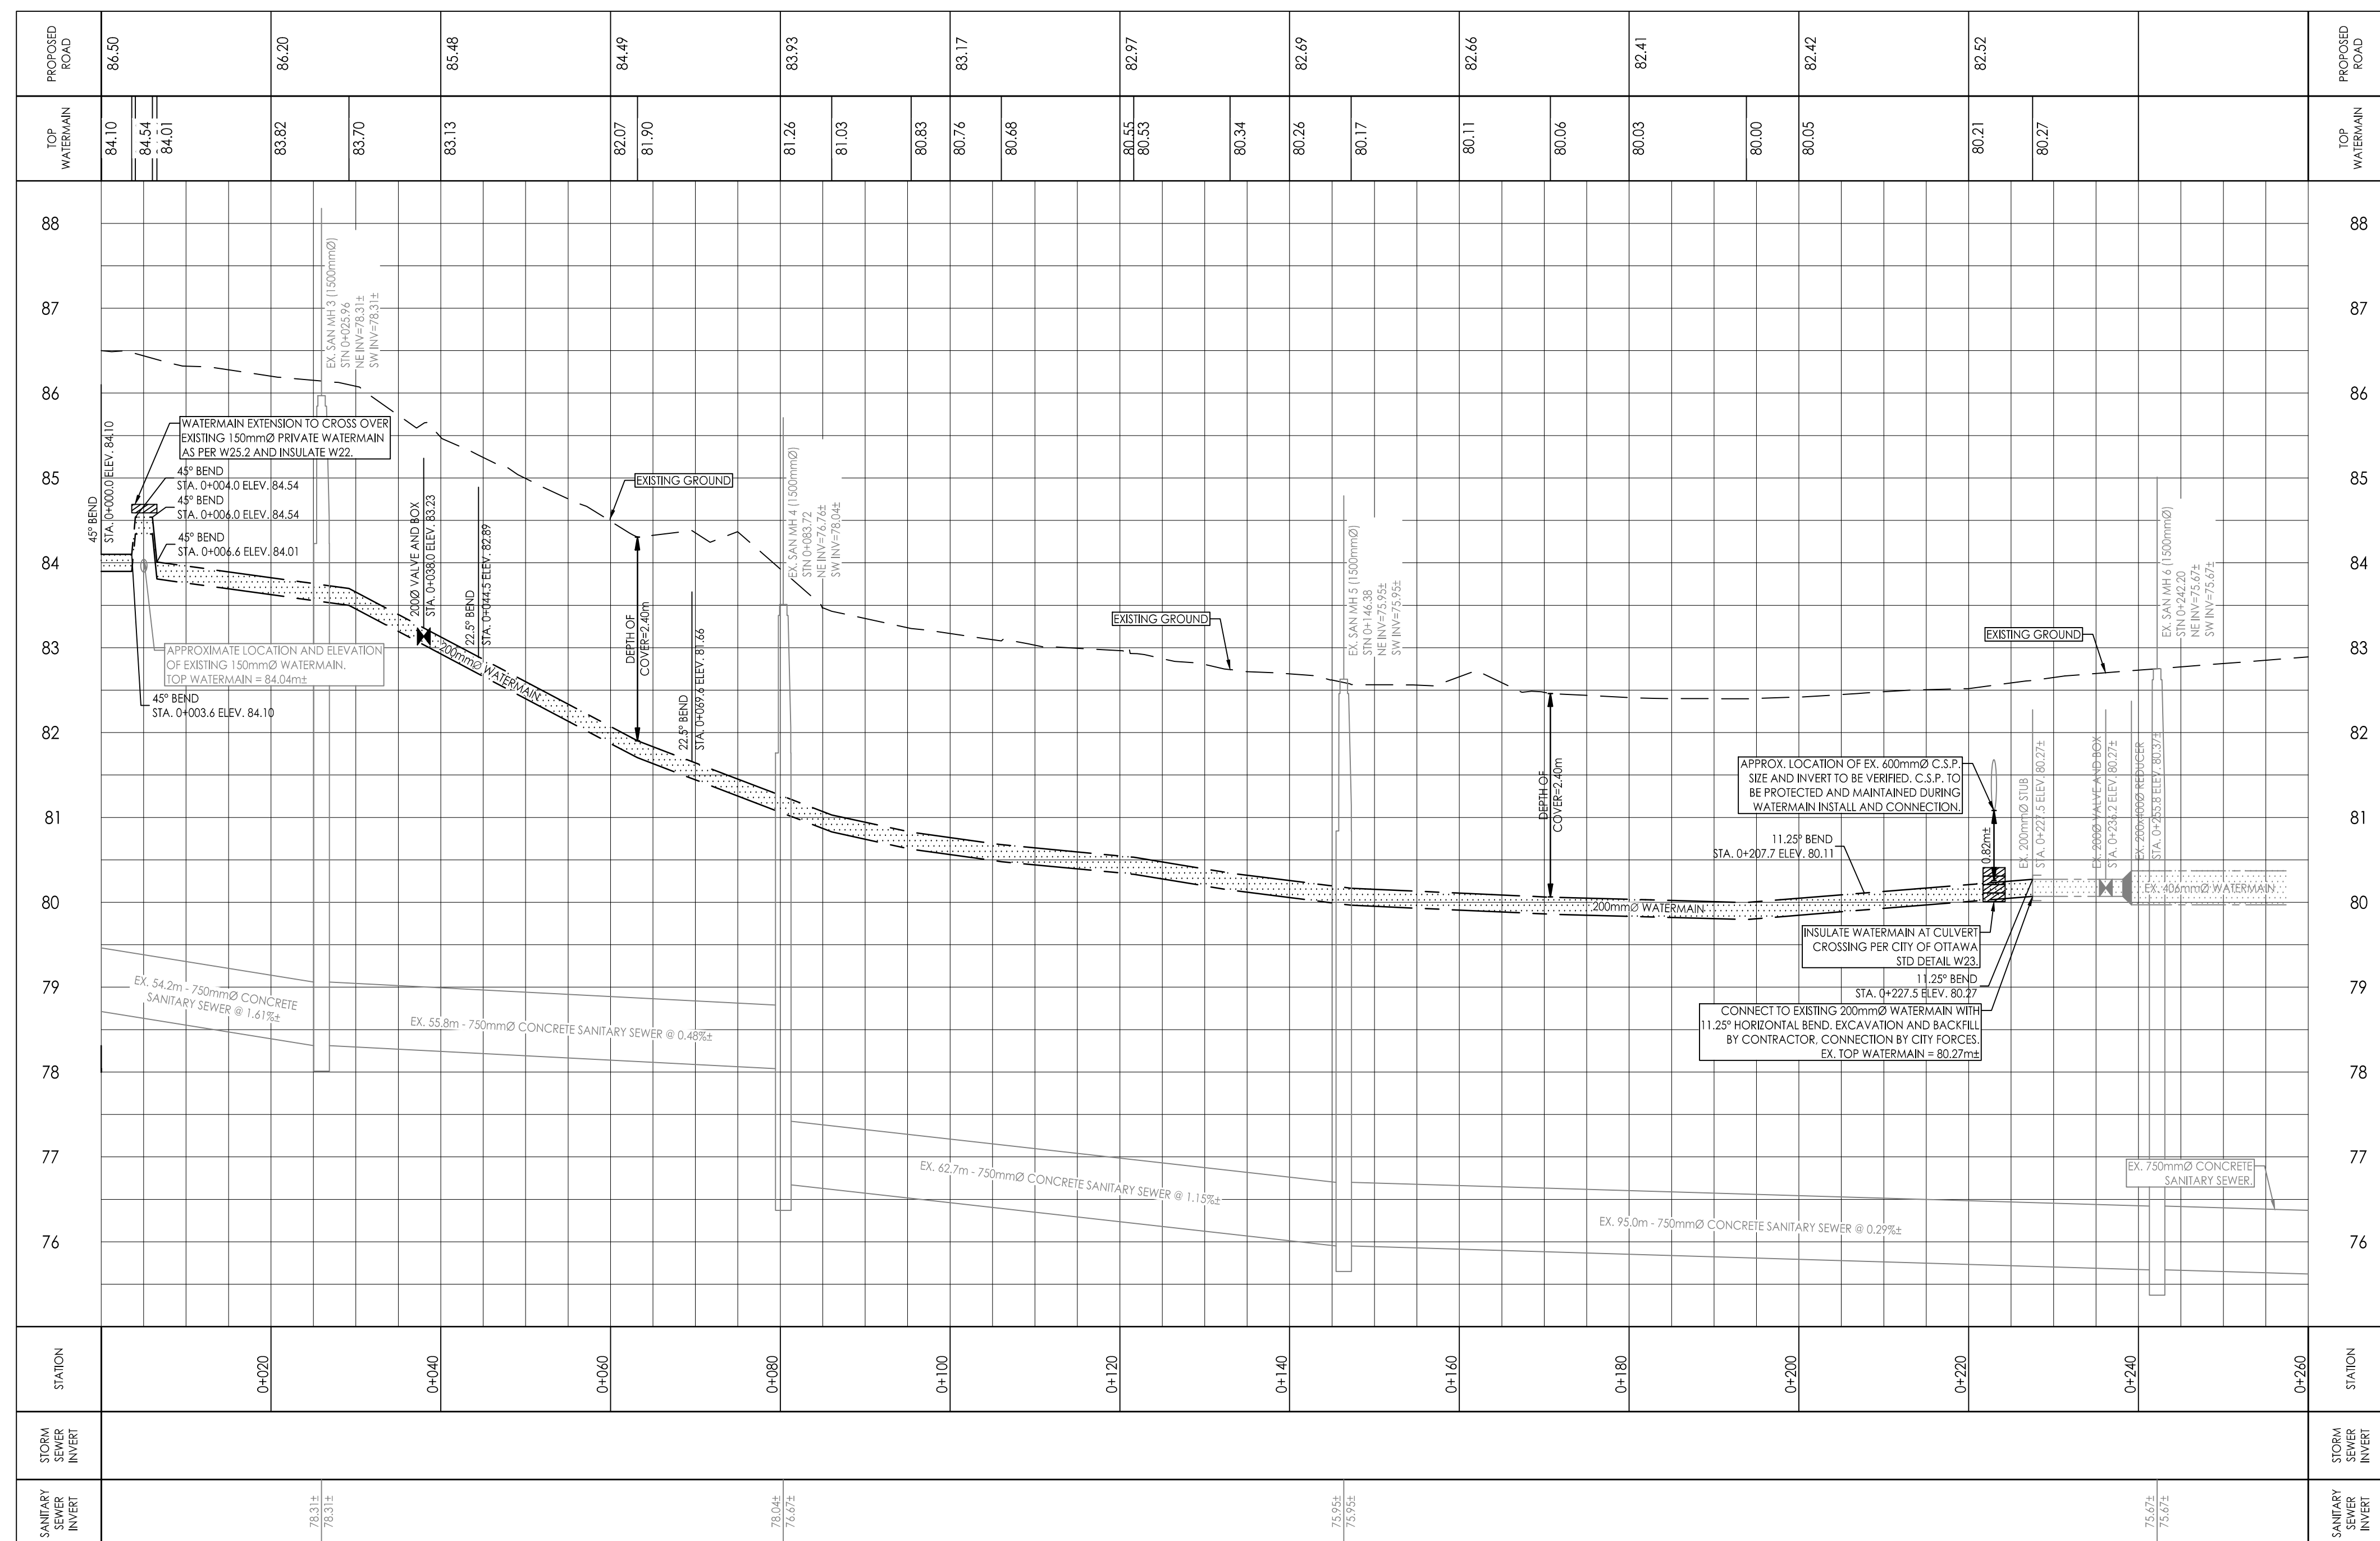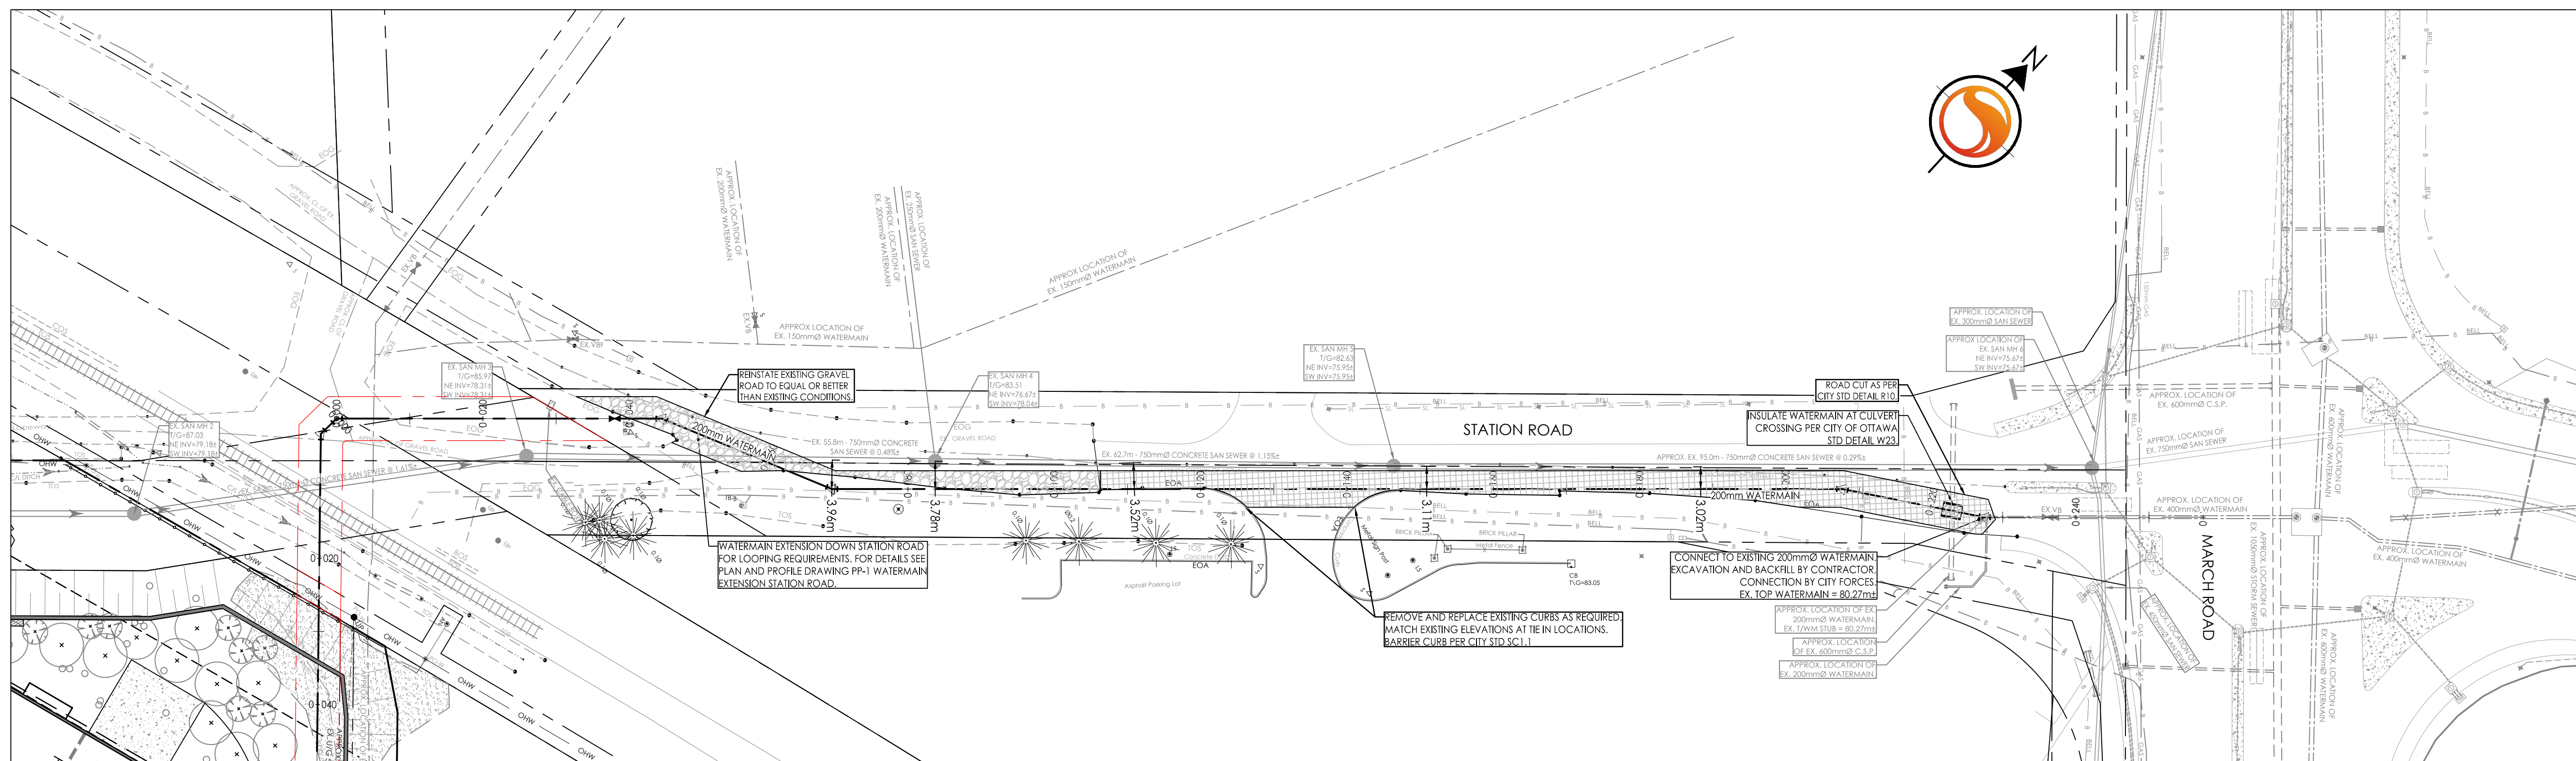

\\101-604\active\160401570\design\drawing\160401570 DB.dwg

ORIGINAL SHEET: ARCH 1

007-12-24-0086