


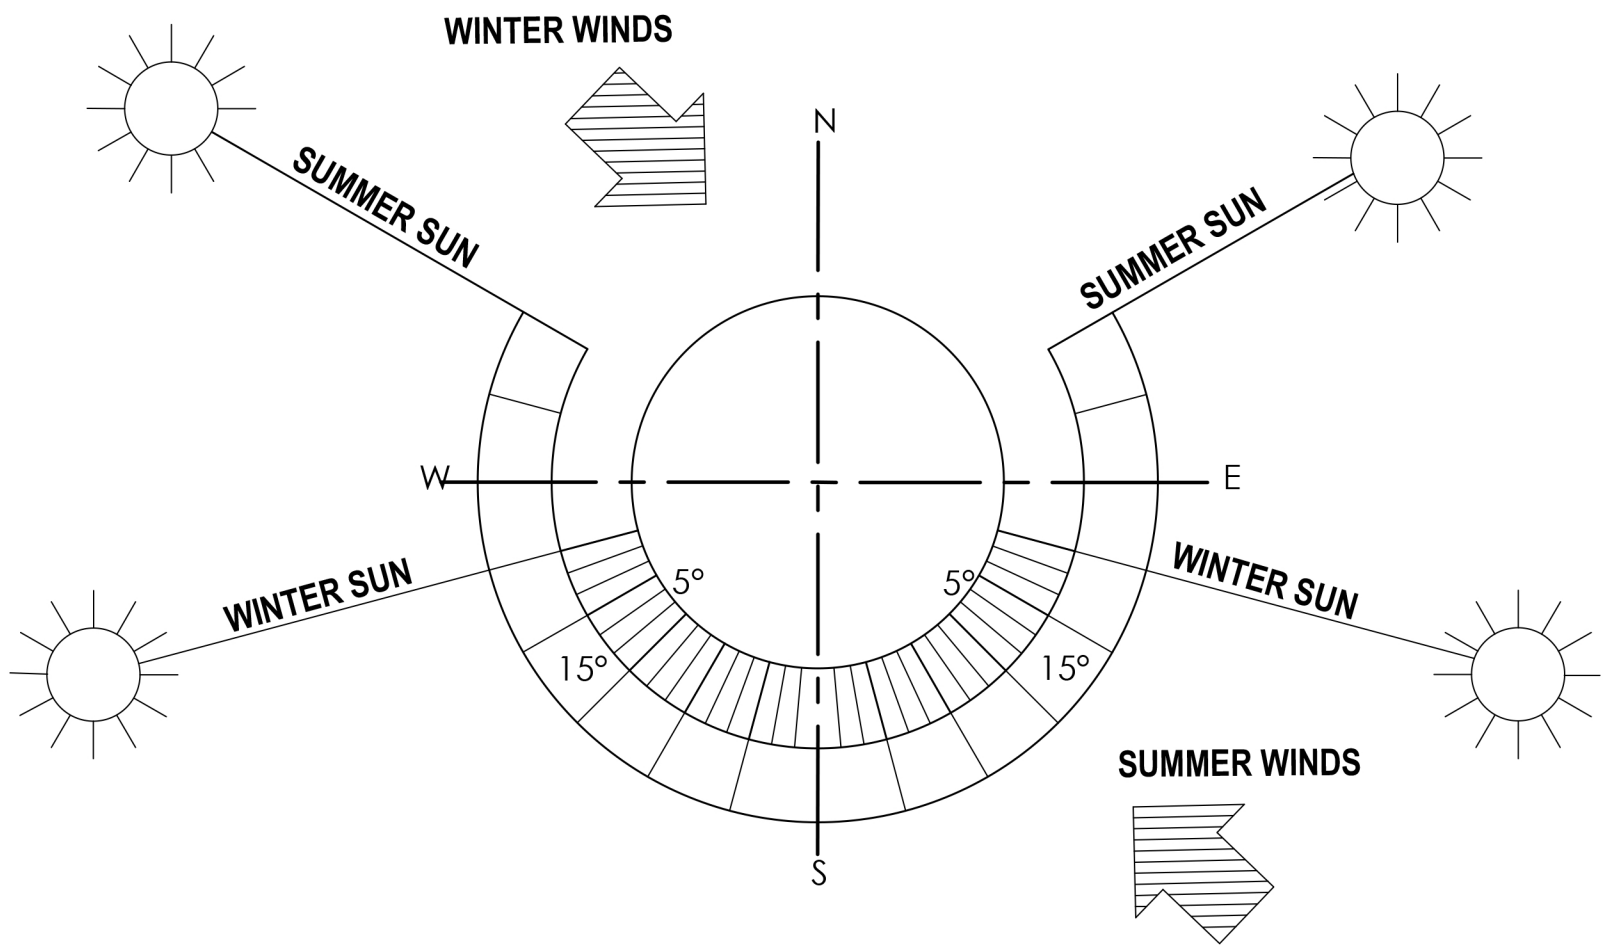

CONTRIBUTION TO CANOPY COVER

TOTAL SITE AREA (PROPERTY LIMIT SHOWN) 22,444 sq.m
CANOPY COVER (EXISTING) REFER TO TCR 4,341.5 sq.m.
POSSIBLE CANOPY COVER (OF NEW PLANTINGS)

PLANT LIST - WHIP NATURALIZATION
DECIDUOUS TREES

KEY	QTY.	BOTANICAL NAME	COMMON NAME	SIZE	CONDITION	NOTE
r-AR	50	Acer rubrum	Red Maple	1.5m H	WHP	CITY STD. L18
r-BP	35	Betula papyrifera	Paper Birch	1.5m H	WHP	CITY STD. L18
r-CA	30	Carya ovata	Shagbark Hickory	1.5m H	WHP	CITY STD. L18
r-CO	60	Celtis occidentalis	Common Hackberry	1.5m H	WHP	CITY STD. L18
r-CM	30	Crataegus mollis	Red Hawthorn	1.5m H	WHP	CITY STD. L18
r-OM	30	Quercus macrocarpa	Burr Oak	1.5m H	WHP	CITY STD. L18
r-OR	45	Quercus rubra	Red Oak	1.5m H	WHP	CITY STD. L18
r-SD	40	Sorbus decora	Showy Mountain Ash	1.5m H	WHP	CITY STD. L18
r-TA	45	Tilia americana	American Basswood	1.5m H	WHP	CITY STD. L18

CONIFEROUS TREES

KEY	QTY.	BOTANICAL NAME	COMMON NAME	SIZE	CONDITION	NOTE
r-LL	10	Larix laricina	Common Larch	1.5m H	WHP	CITY STD. L18
r-PG	8	Picea glauca	White Spruce	1.5m H	WHP	CITY STD. L18
r-PS	15	Pinus strobus	White Pine	1.5m H	WHP	CITY STD. L18

DECIDUOUS SHRUBS

KEY	QTY.	BOTANICAL NAME	COMMON NAME	SIZE	CONDITION	NOTE
r-AnA	20	Amelanchier alnifolia	Saskatoon Serviceberry	1.5m H	WHP	CITY STD. L18
r-AM	30	Aronia melanocarpa	Native Chokeberry	1.5m H	WHP	CITY STD. L18
r-SaD	35	Salix discolor	Pussy Willow	1.5m H	WHP	CITY STD. L18
r-VIT	40	Viburnum trilobum	Highbush Cranberry	1.5m H	WHP	CITY STD. L18

CONIFEROUS SHRUBS

KEY	QTY.	BOTANICAL NAME	COMMON NAME	SIZE	CONDITION	NOTE
JuH	20	Juniperus horizontalis	Savin Juniper	1.5m H	WHP	CITY STD. L18
TaC	15	Taxus canadensis	Canadian Yew	1.5m H	WHP	CITY STD. L18

PLANT LIST
DECIDUOUS SHADE TREES

KEY	QTY.	BOTANICAL NAME	COMMON NAME	SIZE	HEIGHT	CONDITION
AR	9	Acer rubrum	Red Maple	70mm cal.	-	B.B. or W.B.
BP	8	Betula papyrifera	Paper Birch	70mm cal.	-	B.B. or W.B.
CA	3	Carya ovata	Shagbark Hickory	70mm cal.	-	B.B. or W.B.
CO	3	Celtis occidentalis	Common Hackberry	70mm cal.	-	B.B. or W.B.
CM	3	Crataegus mollis	Red Hawthorn	40mm cal.	-	B.B. or W.B.
GT	4	Gleditsia triacanthos	Honey Locust	100mm cal.	-	B.B. or W.B.
OM	5	Quercus macrocarpa	Burr Oak	70mm cal.	-	B.B. or W.B.
OR	3	Quercus rubra	Red Oak	70mm cal.	-	B.B. or W.B.
SD	4	Sorbus decora	Showy Mountain Ash	40mm cal.	-	B.B. or W.B.
TA	3	Tilia americana	American Basswood	100mm cal.	-	B.B. or W.B.

CONIFEROUS TREES

KEY	QTY.	BOTANICAL NAME	COMMON NAME	HEIGHT	CENTRE-TO-CENTRE	CONDITION
LL	10	Larix laricina	Common Larch	2m height	-	B.B. or W.B.
PG	10	Picea glauca	White Spruce	2m height	-	B.B. or W.B.
PS	12	Pinus strobus	White Pine	2m height	-	B.B. or W.B.

DECIDUOUS SHRUBS - 'CONTINUOUS BED'

KEY	QTY.	BOTANICAL NAME	COMMON NAME	HEIGHT	CENTRE-TO-CENTRE	CONDITION
AnA	80	Amelanchier alnifolia	Saskatoon Serviceberry	125 cm	1.5m	POTTED
AM	110	Aronia melanocarpa	Native Chokeberry	60 cm	1.0m	POTTED
SaD	50	Salix discolor	Pussy Willow	50 cm	-	POTTED
VIT	90	Viburnum trilobum	Highbush Cranberry	40 cm	-	POTTED

CONIFEROUS SHRUBS - 'CONTINUOUS BED'

KEY	QTY.	BOTANICAL NAME	COMMON NAME	HEIGHT	CENTRE-TO-CENTRE	CONDITION
JuH	150	Juniperus horizontalis	Savin Juniper	30 cm	-	POTTED
TaC	180	Taxus canadensis	Canadian Yew	60 cm	1.0m	POTTED




PREPARED FOR:

PREPARED BY:

siteform

KEY MAP

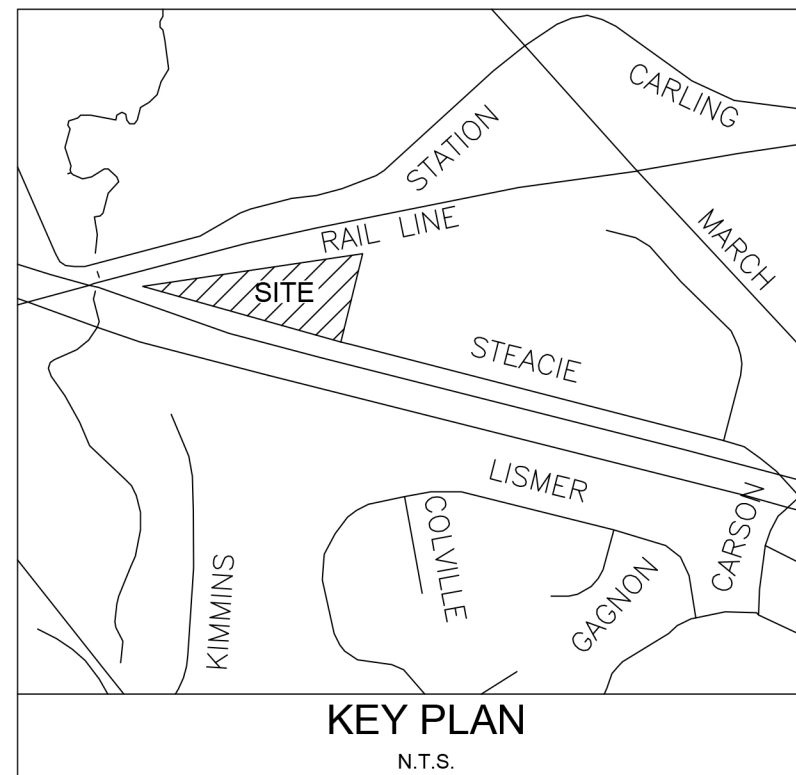

REVISED SITE PLAN APPLICATION JAL 25.07.11

Revision By Appd. YY.MM.DD

File Name: Dwn. Chkd. Dagn. YY.MM.DD

REFER TO ARCHITECTURAL SITE PLAN FOR DISCIPLINE SPECIFIC PROFESSIONALS OF RECORD INFORMATION INCLUDING ARCHITECTURE, ENGINEERING, SURVEYOR AND RELATED LEGAL DESCRIPTIONS.

NOT FOR CONSTRUCTION
2025 07 11

Client/Project

BRIGIL

100 STEACIE DRIVE

OTTAWA, ON

Title

POSSIBLE CANOPY FIGURE

Project No. Scale 0 5 15 25m

SF 24001 1:500

Drawing No. Sheet Revision

LP-1a

A

SF 24001