

KEYNOTES

- 302 ROOF TOP UNIT - REFER TO MECHANICAL.
305 ROOF OVERFLOW SCUPPER. REFER TO SPECIFICATIONS.
306 PREFINISHED METAL CAP FLASHING COMPLETE WITH DRIP EDGE.
307 AREA FOR FUTURE SIGNAGE. PROVIDE BACKUP PLYWOOD.
401 RELOCATED EXISTING WALL-MOUNTED EXTERIOR LIGHTING. CENTER ABOVE DOORS WHERE APPLICABLE. REFER TO ELECTRICAL DRAWINGS.
402 NEW EXTERIOR WALL-MOUNTED LIGHTING TO MATCH EXISTING. CENTER ABOVE DOORS WHERE APPLICABLE. REFER TO ELECTRICAL DRAWINGS.
403 50mm EXPANSION JOINT. REFER TO STRUCTURAL DRAWINGS.
404 152mm DIA. 1219mm TALL CONCRETE-FILLED STEEL TUBE BOLLARD WITH SAFETY YELLOW PLASTIC COVER, TYP.
405 EXTERNAL GRADE VARIES - REFER TO CIVIL DRAWINGS.
410 EXISTING BUILDING (PRECAST CONCRETE WALL).
411 ALUMINUM COMPOSITE PANEL (BLACK) FRAMING OVERHEAD DOOR OPENING.

CLADDING LEGEND

- P1 WOOD VENEER HIGH PRESSURE LAMINATE PANEL
P2 HIGH PRESSURE LAMINATE PANEL - GREY

GLAZING TYPES

NOTES:
1. REFER TO SPECIFICATIONS FOR MORE INFORMATION.
2. FIELD VERIFY ALL OPENING DIMENSIONS PRIOR TO FABRICATION

EXTERIOR GLAZING

INSULATED GLASS UNITS:


GL-01 - 25mm SOLAR GRAY IGU - ALL GLAZING U.N.O.

GL-02 - 25mm CLEAR IGU


GL-03 - SOLERA "T" INSULATED GLASS DAYLIGHTING UNIT

SP-01 - INSULATED SPANDREL PANEL WITH BACKPAN


NOTE: PROVIDE CERAMIC BIRD FRIT DOT PATTERN COMPLYING WITH BIRD SAFE DESIGN GUIDELINES ON EXTERIOR SURFACE OF ALL EXTERIOR GLAZING.

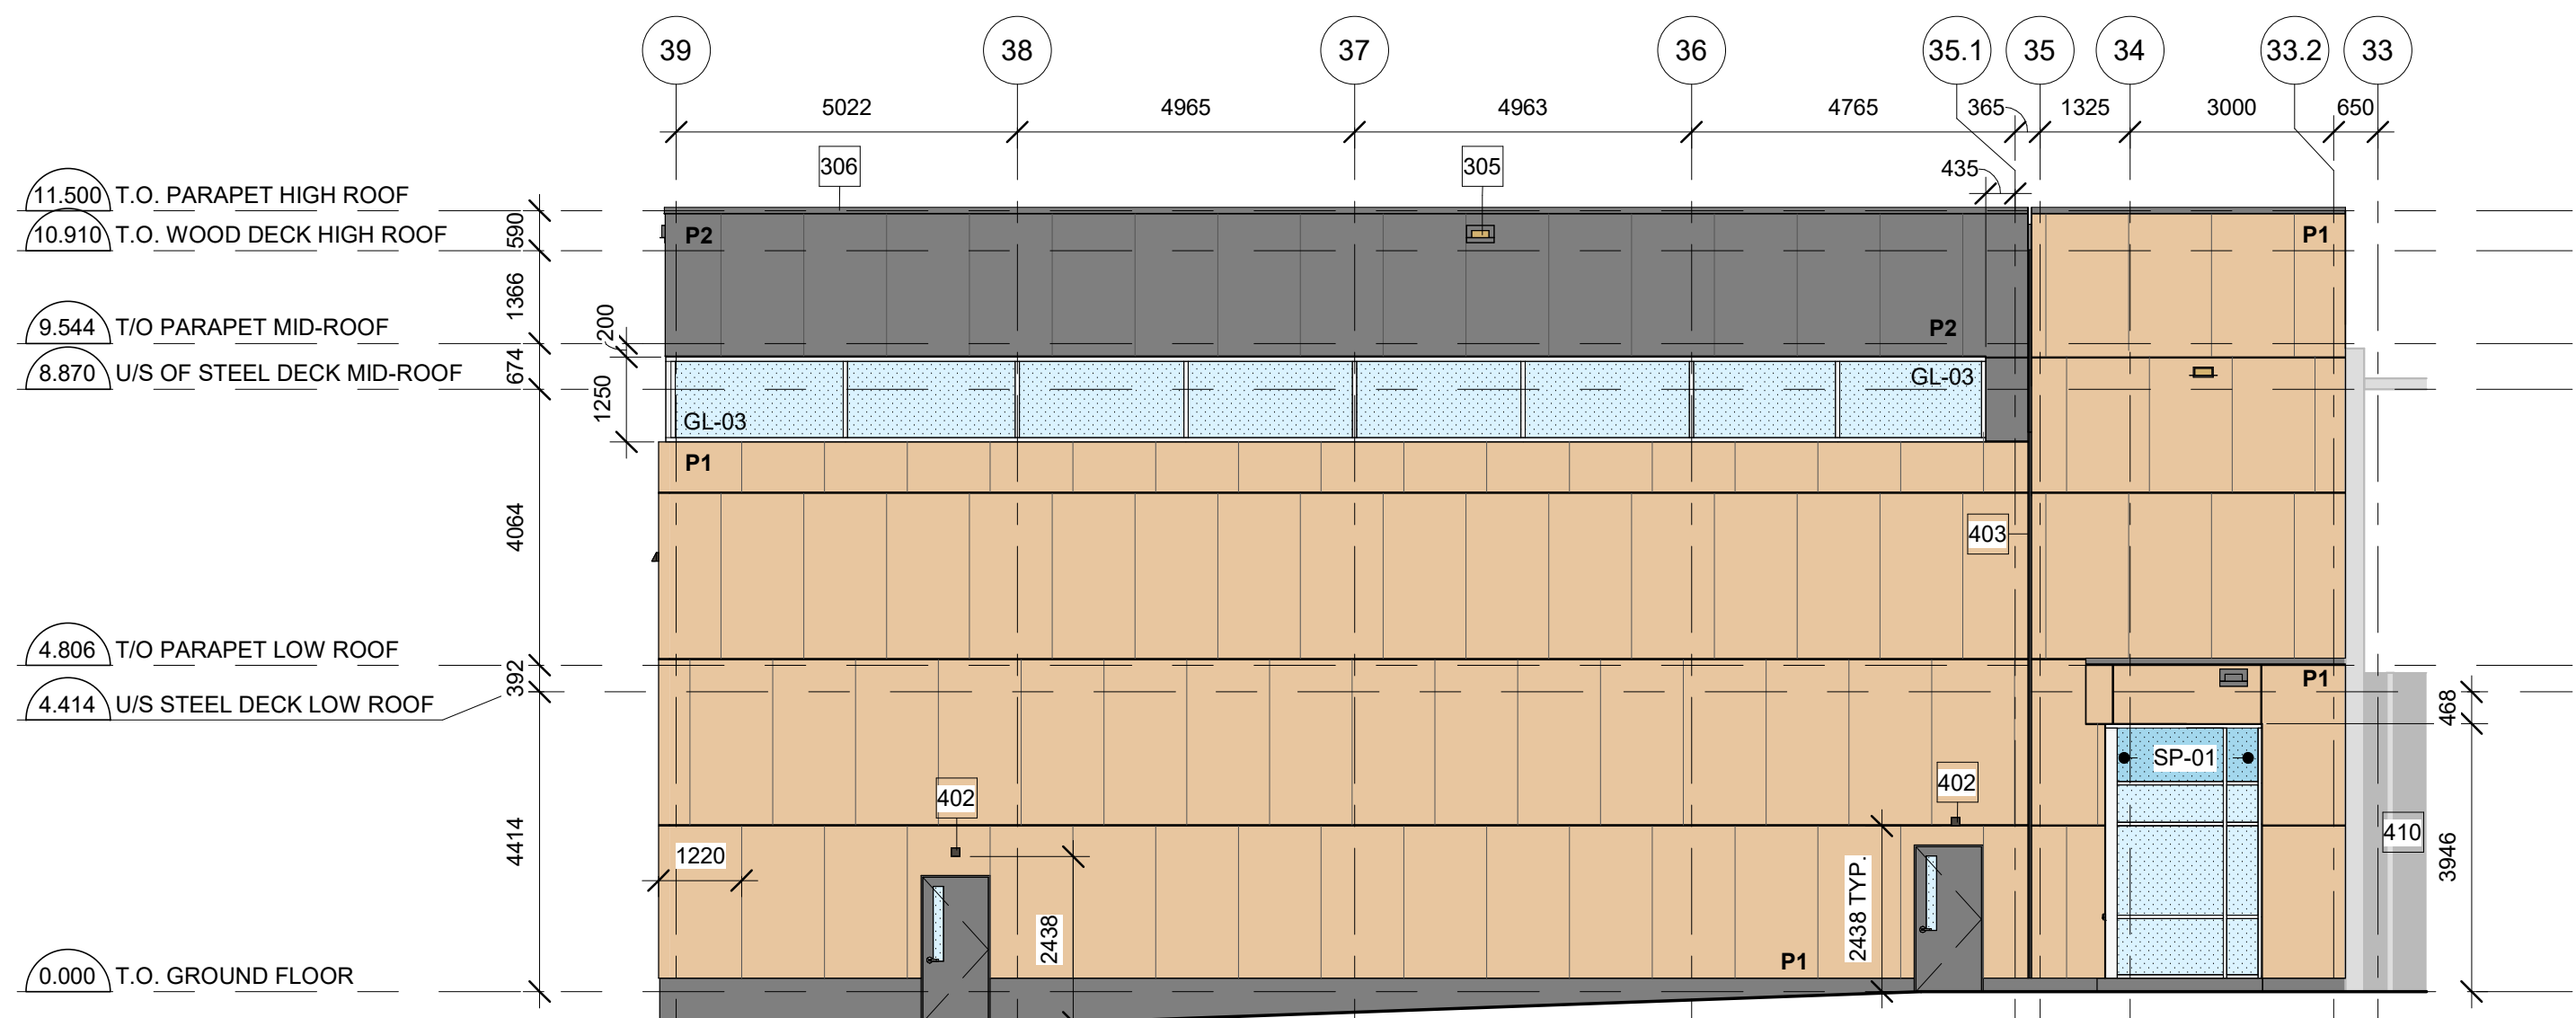

3 WEST ELEVATION
A201 1:100

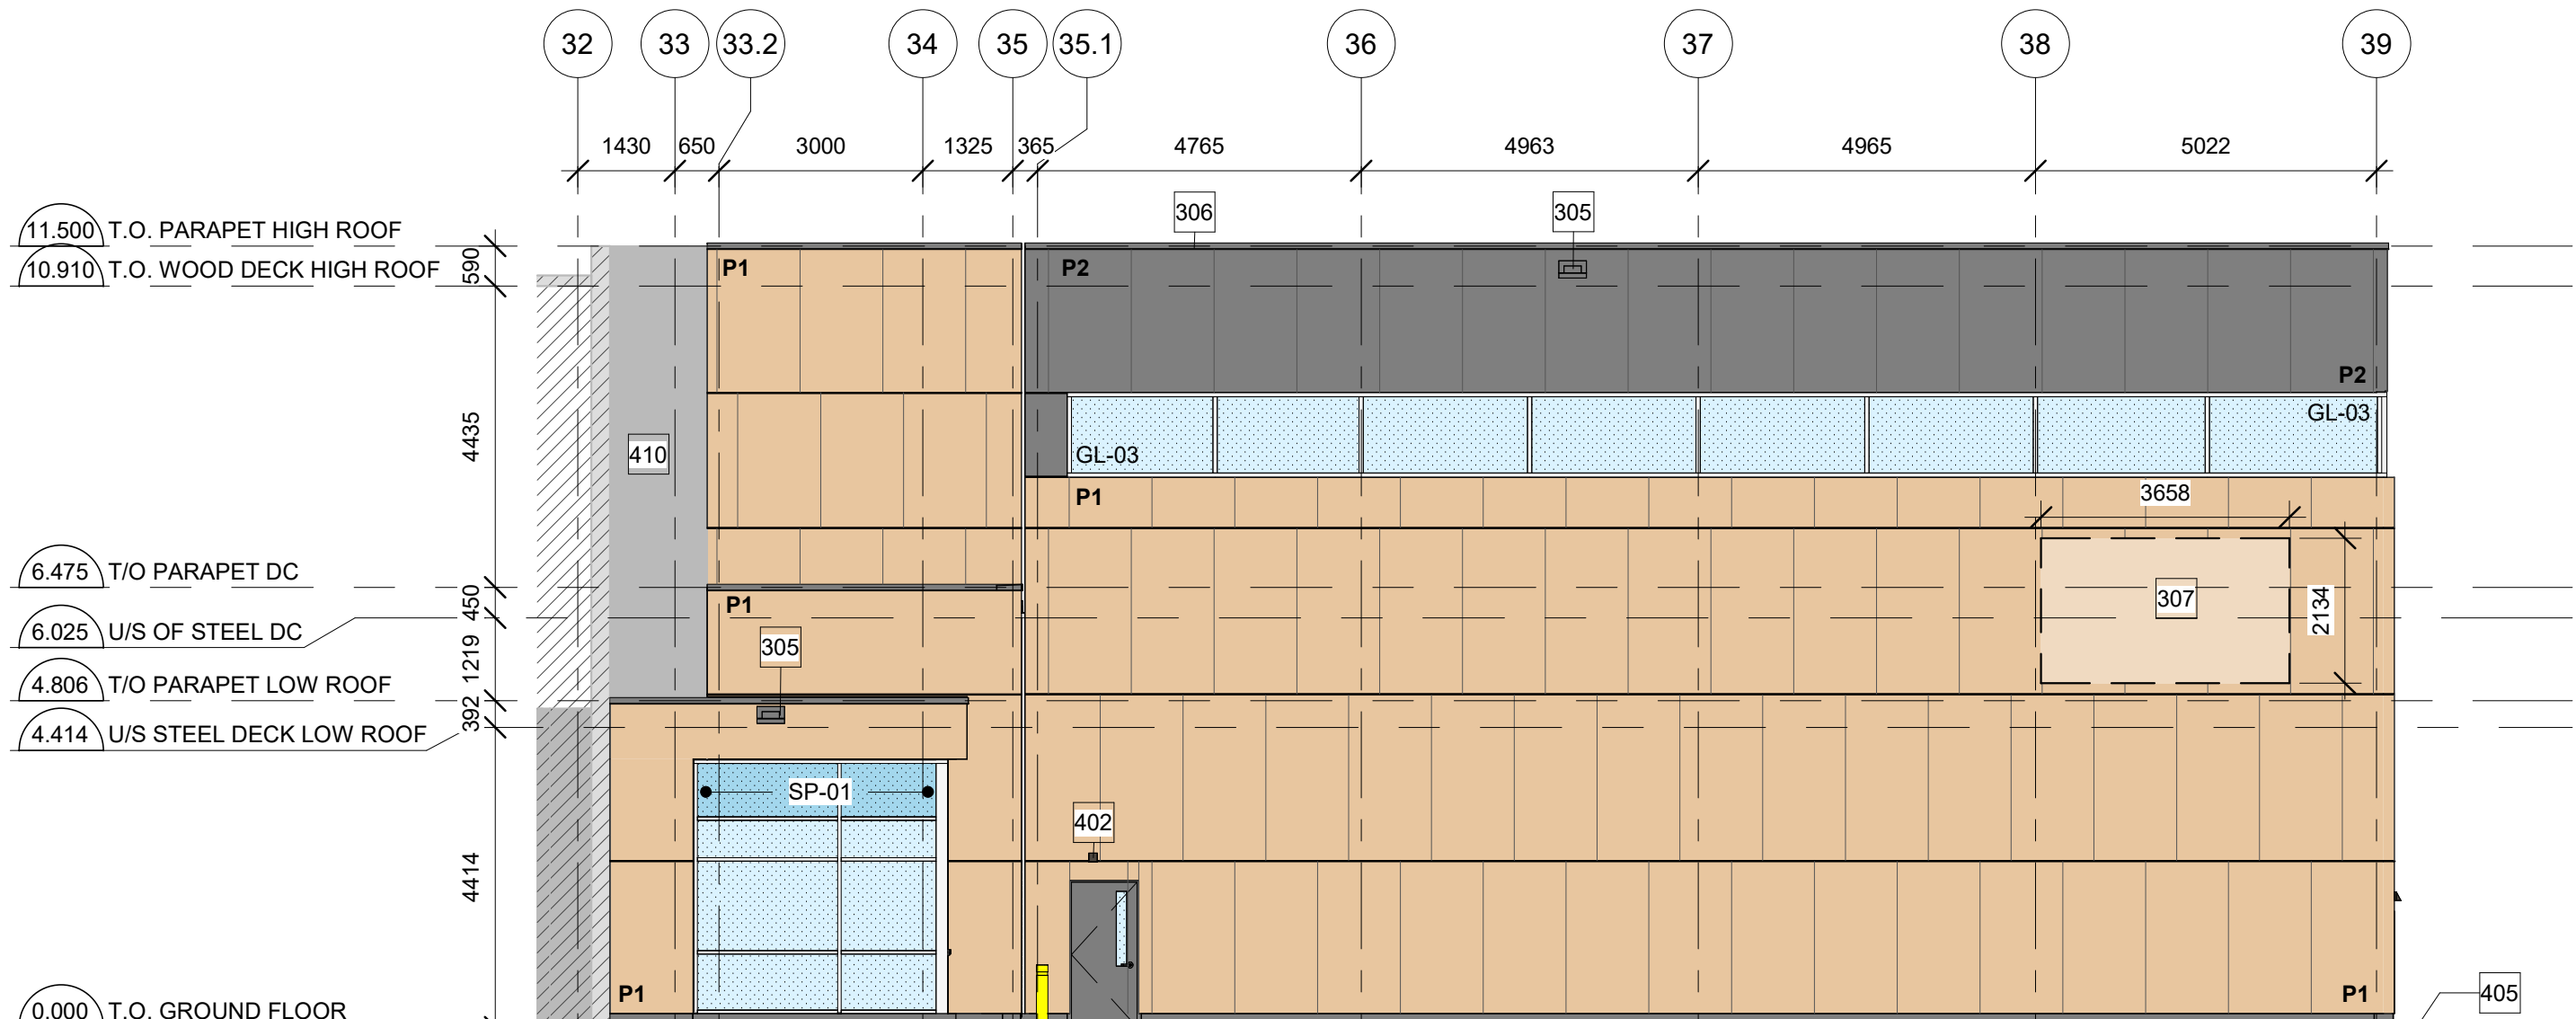

2 EAST ELEVATION
A201 1:100

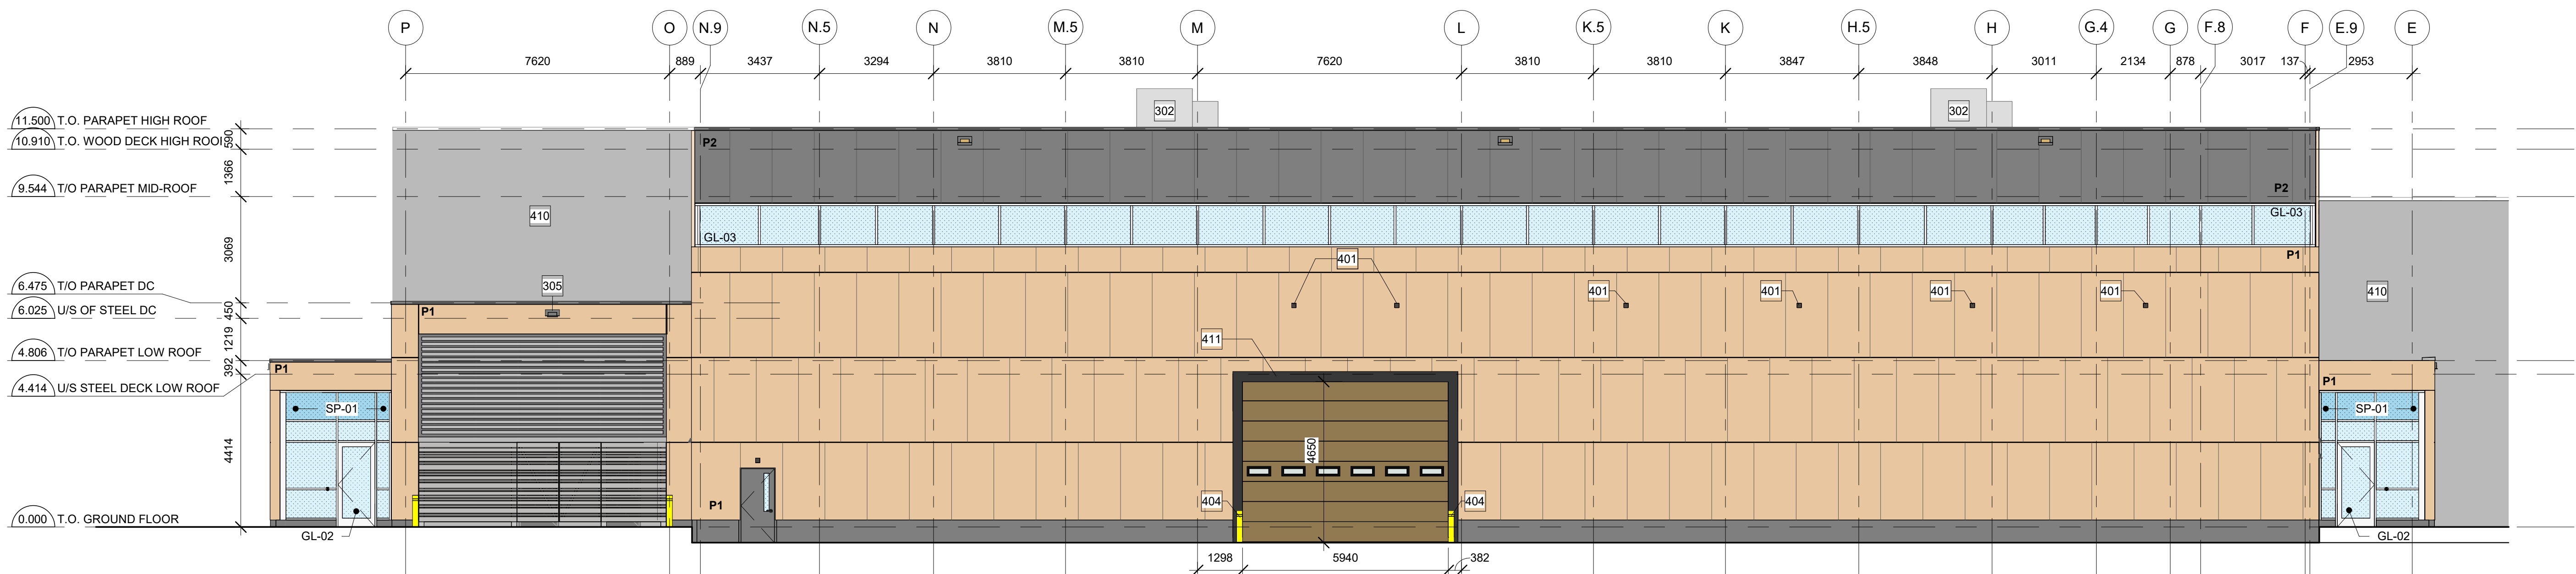

1 NORTH ELEVATION
A201 1:100



CIVIL ENGINEER:

NOVATECH
Engineers, Planners & Landscape Architects

NOVATECH
240 MICHAEL COWPLAND DRIVE, SUITE 200
OTTAWA, ON, K2M 1P6
T: 613.254.9643

GEOTECHNICAL ENGINEER & SURVEYOR:

Stantec

STANTEC
400-1331 CLYDE AVENUE
OTTAWA ON K2C 3G4
T: 613.738.6070

LANDSCAPE ARCHITECT:

Ruhland & Associates Ltd
landscape architecture • urban design • site planning

RUHLAND & ASSOCIATES LTD.
SUITE 200 - 1750 COURTWOOD CRESCENT
OTTAWA, ONTARIO K2C 2B5
T: 613.224.4744


03	REISSUED FOR SITE PLAN CONTROL	2025-07-15
02	REISSUED FOR SITE PLAN CONTROL	2025-04-16
01	ISSUED FOR SITE PLAN CONTROL	2025-02-21
no.	revision	date

N45 ARCHITECTURE INC.

71 Bank Street, 7th Floor - Ottawa, Ontario, K1P 5N2
tel. 613.224.0095 fax 613.224.9811

**CARPENTER'S UNION
LOCAL 93 - RENOVATION**

8560 CAMPEAU DRIVE
OTTAWA, ONTARIO K2T 0N7

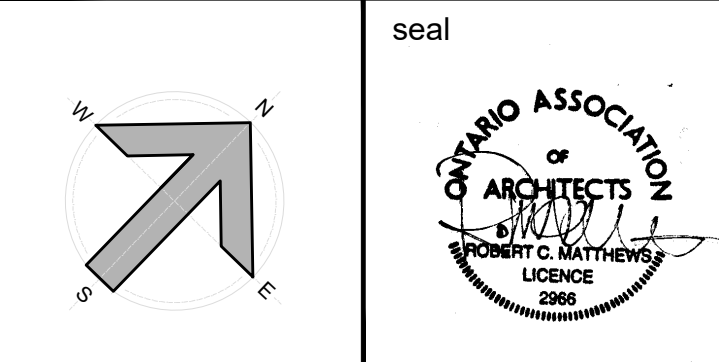

drawing title

ELEVATIONS

scale	drawn by HW	revision
date 2025-07-15	checked by RM	
project number 23-790	drawing number A201	
CONTRACTOR TO VERIFY ALL DIMENSIONS AND NOTIFY THE ARCHITECT OF ANY DISCREPANCIES BEFORE WORK COMMENCES.		
DO NOT SCALE DRAWINGS		