


CLIENT  
**ROHIT GROUP**  
  
15 FITZGERALD ROAD, NEPEAN, ON



**COPYRIGHT**  
This drawing has been prepared solely for the intended use, thus any reproduction or distribution for any purpose other than authorized by Arcadis is forbidden. Written dimensions shall have precedence over scaled dimensions. Contractors shall verify and be responsible for all dimensions and conditions on the job, and Arcadis shall be informed of any variations from the dimensions and conditions shown on the drawing. Shop drawings shall be submitted to Arcadis for general conformance before proceeding with fabrication.

**Arcadis Professional Services (Canada) Inc.**  
Formerly (B) Group Professional Services (Canada) Inc.

ISSUES		
No.	DESCRIPTION	DATE
1	ISSUED FOR COORDINATION	2024-03-22
2	SUBMISSION NO. 1	2024-04-25
3	CITY SUBMISSION NO. 1	2024-09-25
4	REVISED PER NEW SITE PLAN	2024-10-04
5	CITY SUBMISSION NO. 2	2025-02-11
6	REVISED PER NEW SITE PLAN	2025-03-26
7		
8		

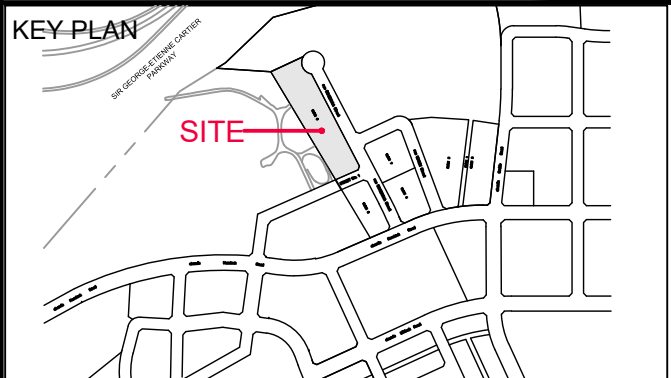

CONSULTANTS

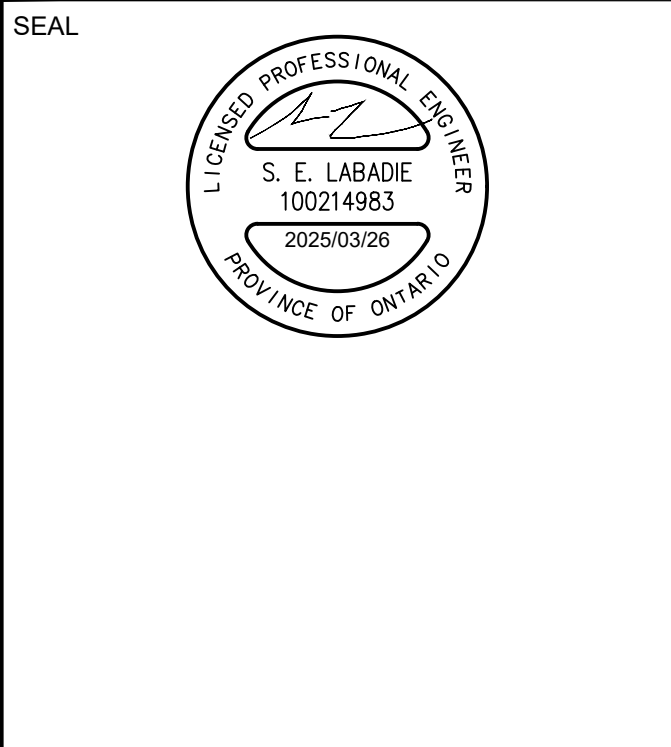 


**PRIME CONSULTANT**  
**ARCADIS**  
333 Preston Street - Suite 500  
Ottawa ON K1S 5N4 Canada  
tel 613 225 1311  
www.arcadis.com

**PROJECT**  
**WATERIDGE VILLAGE  
AT ROCKCLIFFE**  
  
PHASE 4 BLOCK 6

**PROJECT NO:**  
144148  
**DRAWN BY:**  
M.M.  
**CHECKED BY:**  
D.C.  
**PROJECT MGR:**  
D.C.  
**APPROVED BY:**  
S.L.

**SHEET TITLE**  
**GENERAL PLAN OF SERVICES**

**SHEET NUMBER**  
**C-001**  
**ISSUE**  
**6**

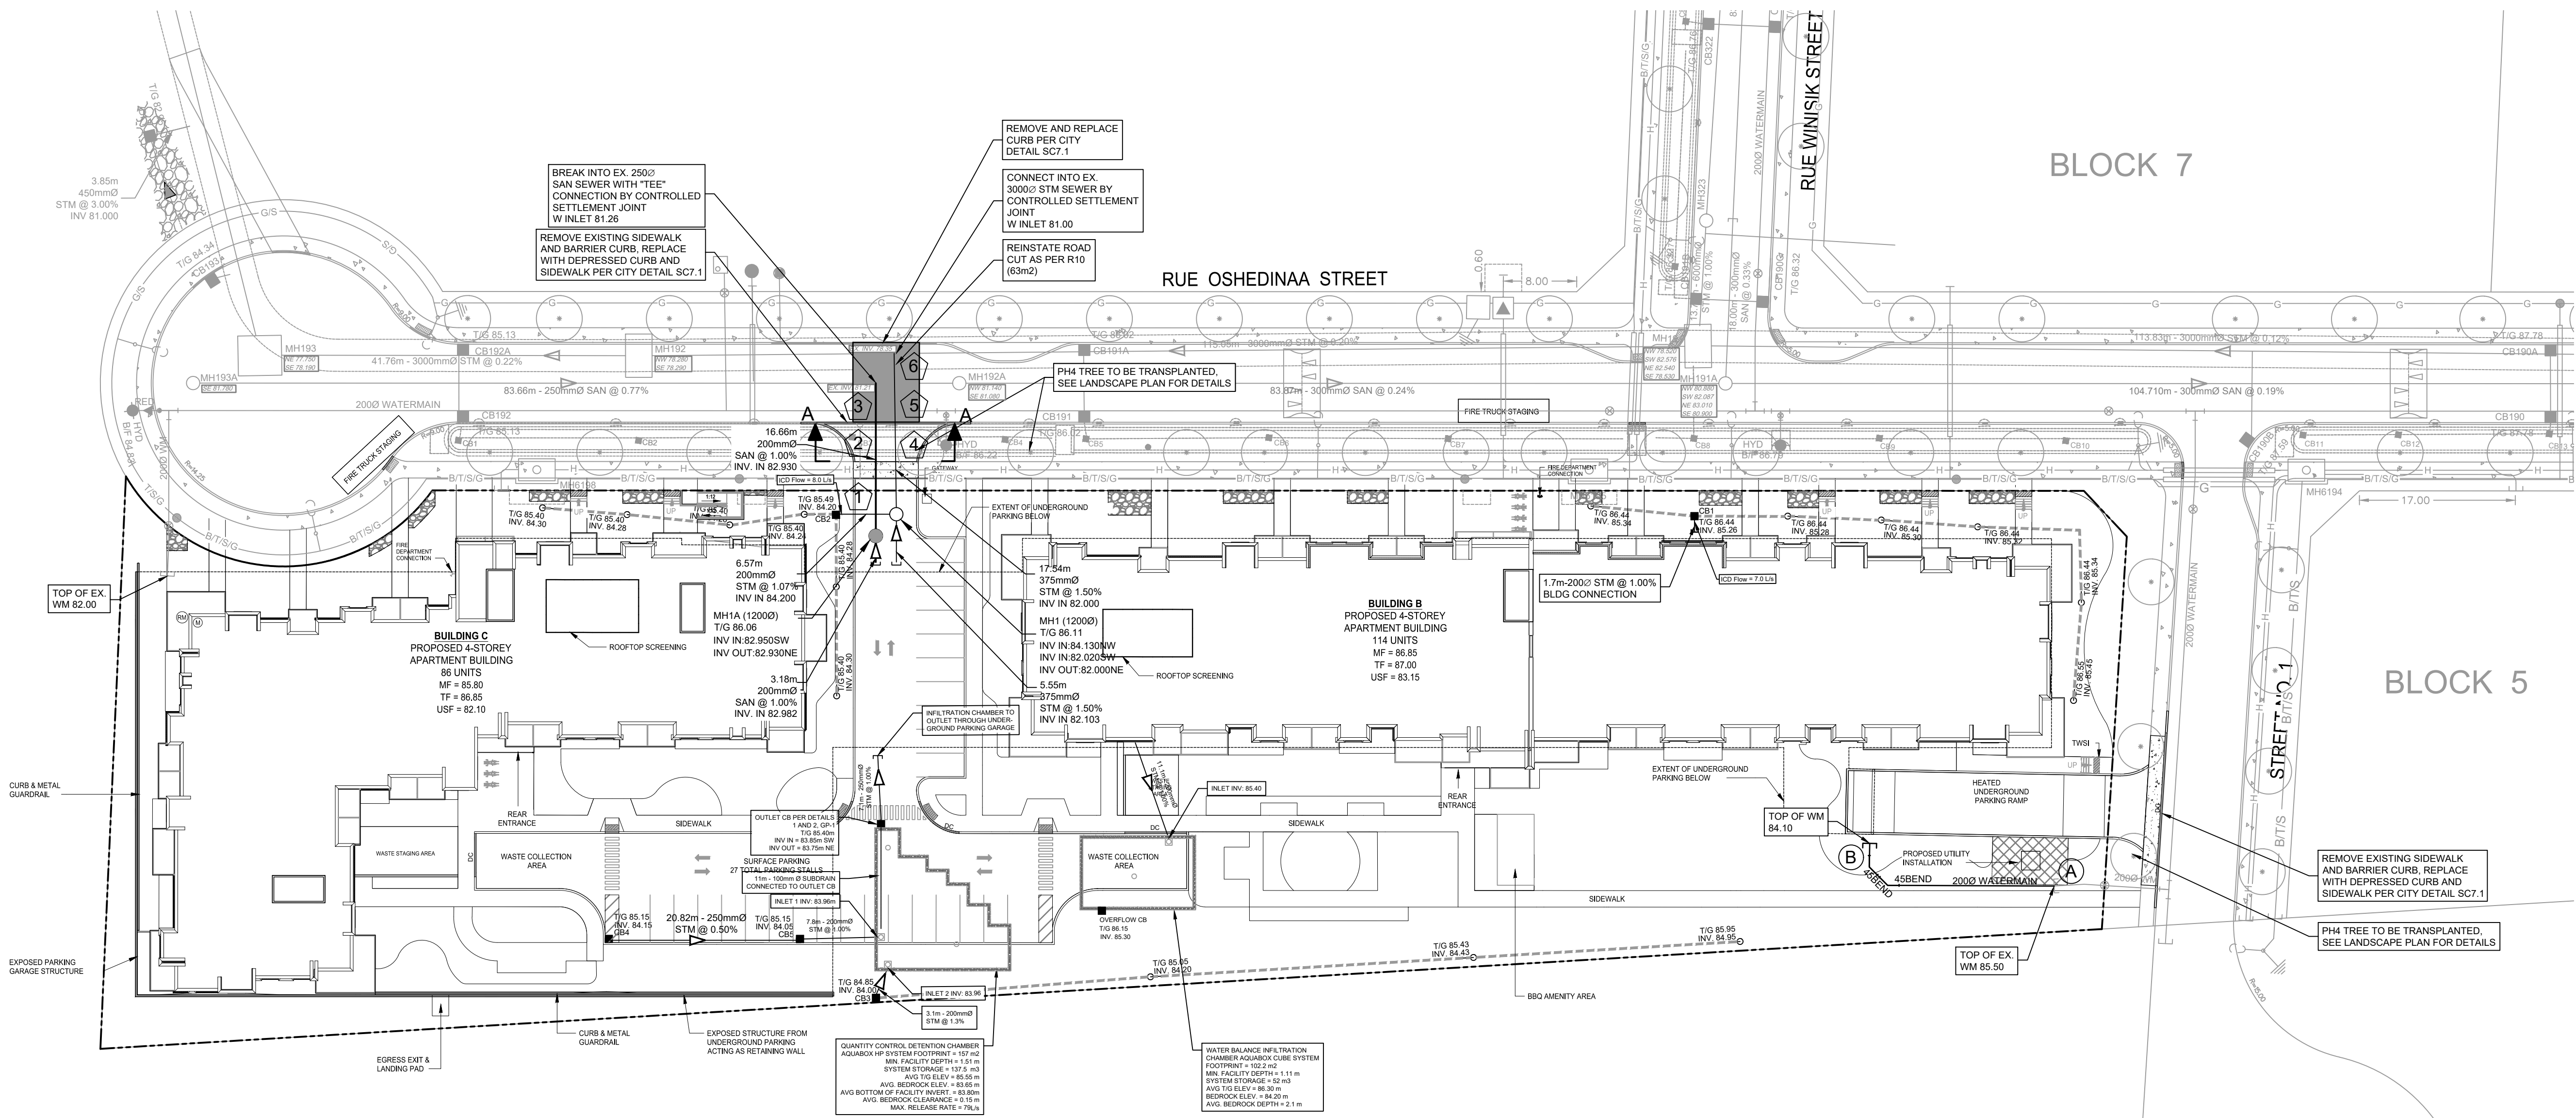

*Andrew McCreight*  
**ANDREW MCCREIGHT**  
MANAGER, DEVELOPMENT REVIEW CENTRAL  
PLANNING, DEVELOPMENT & BUILDING SERVICES  
DEPARTMENT, CITY OF OTTAWA

**APPROVED**  
By Andrew McCreight at 9:26 am, Jul 10, 2025

