


LEGEND :

- AREA NUMBER  
RUNOFF COEFFICIENT  
AREA IN HECTARES

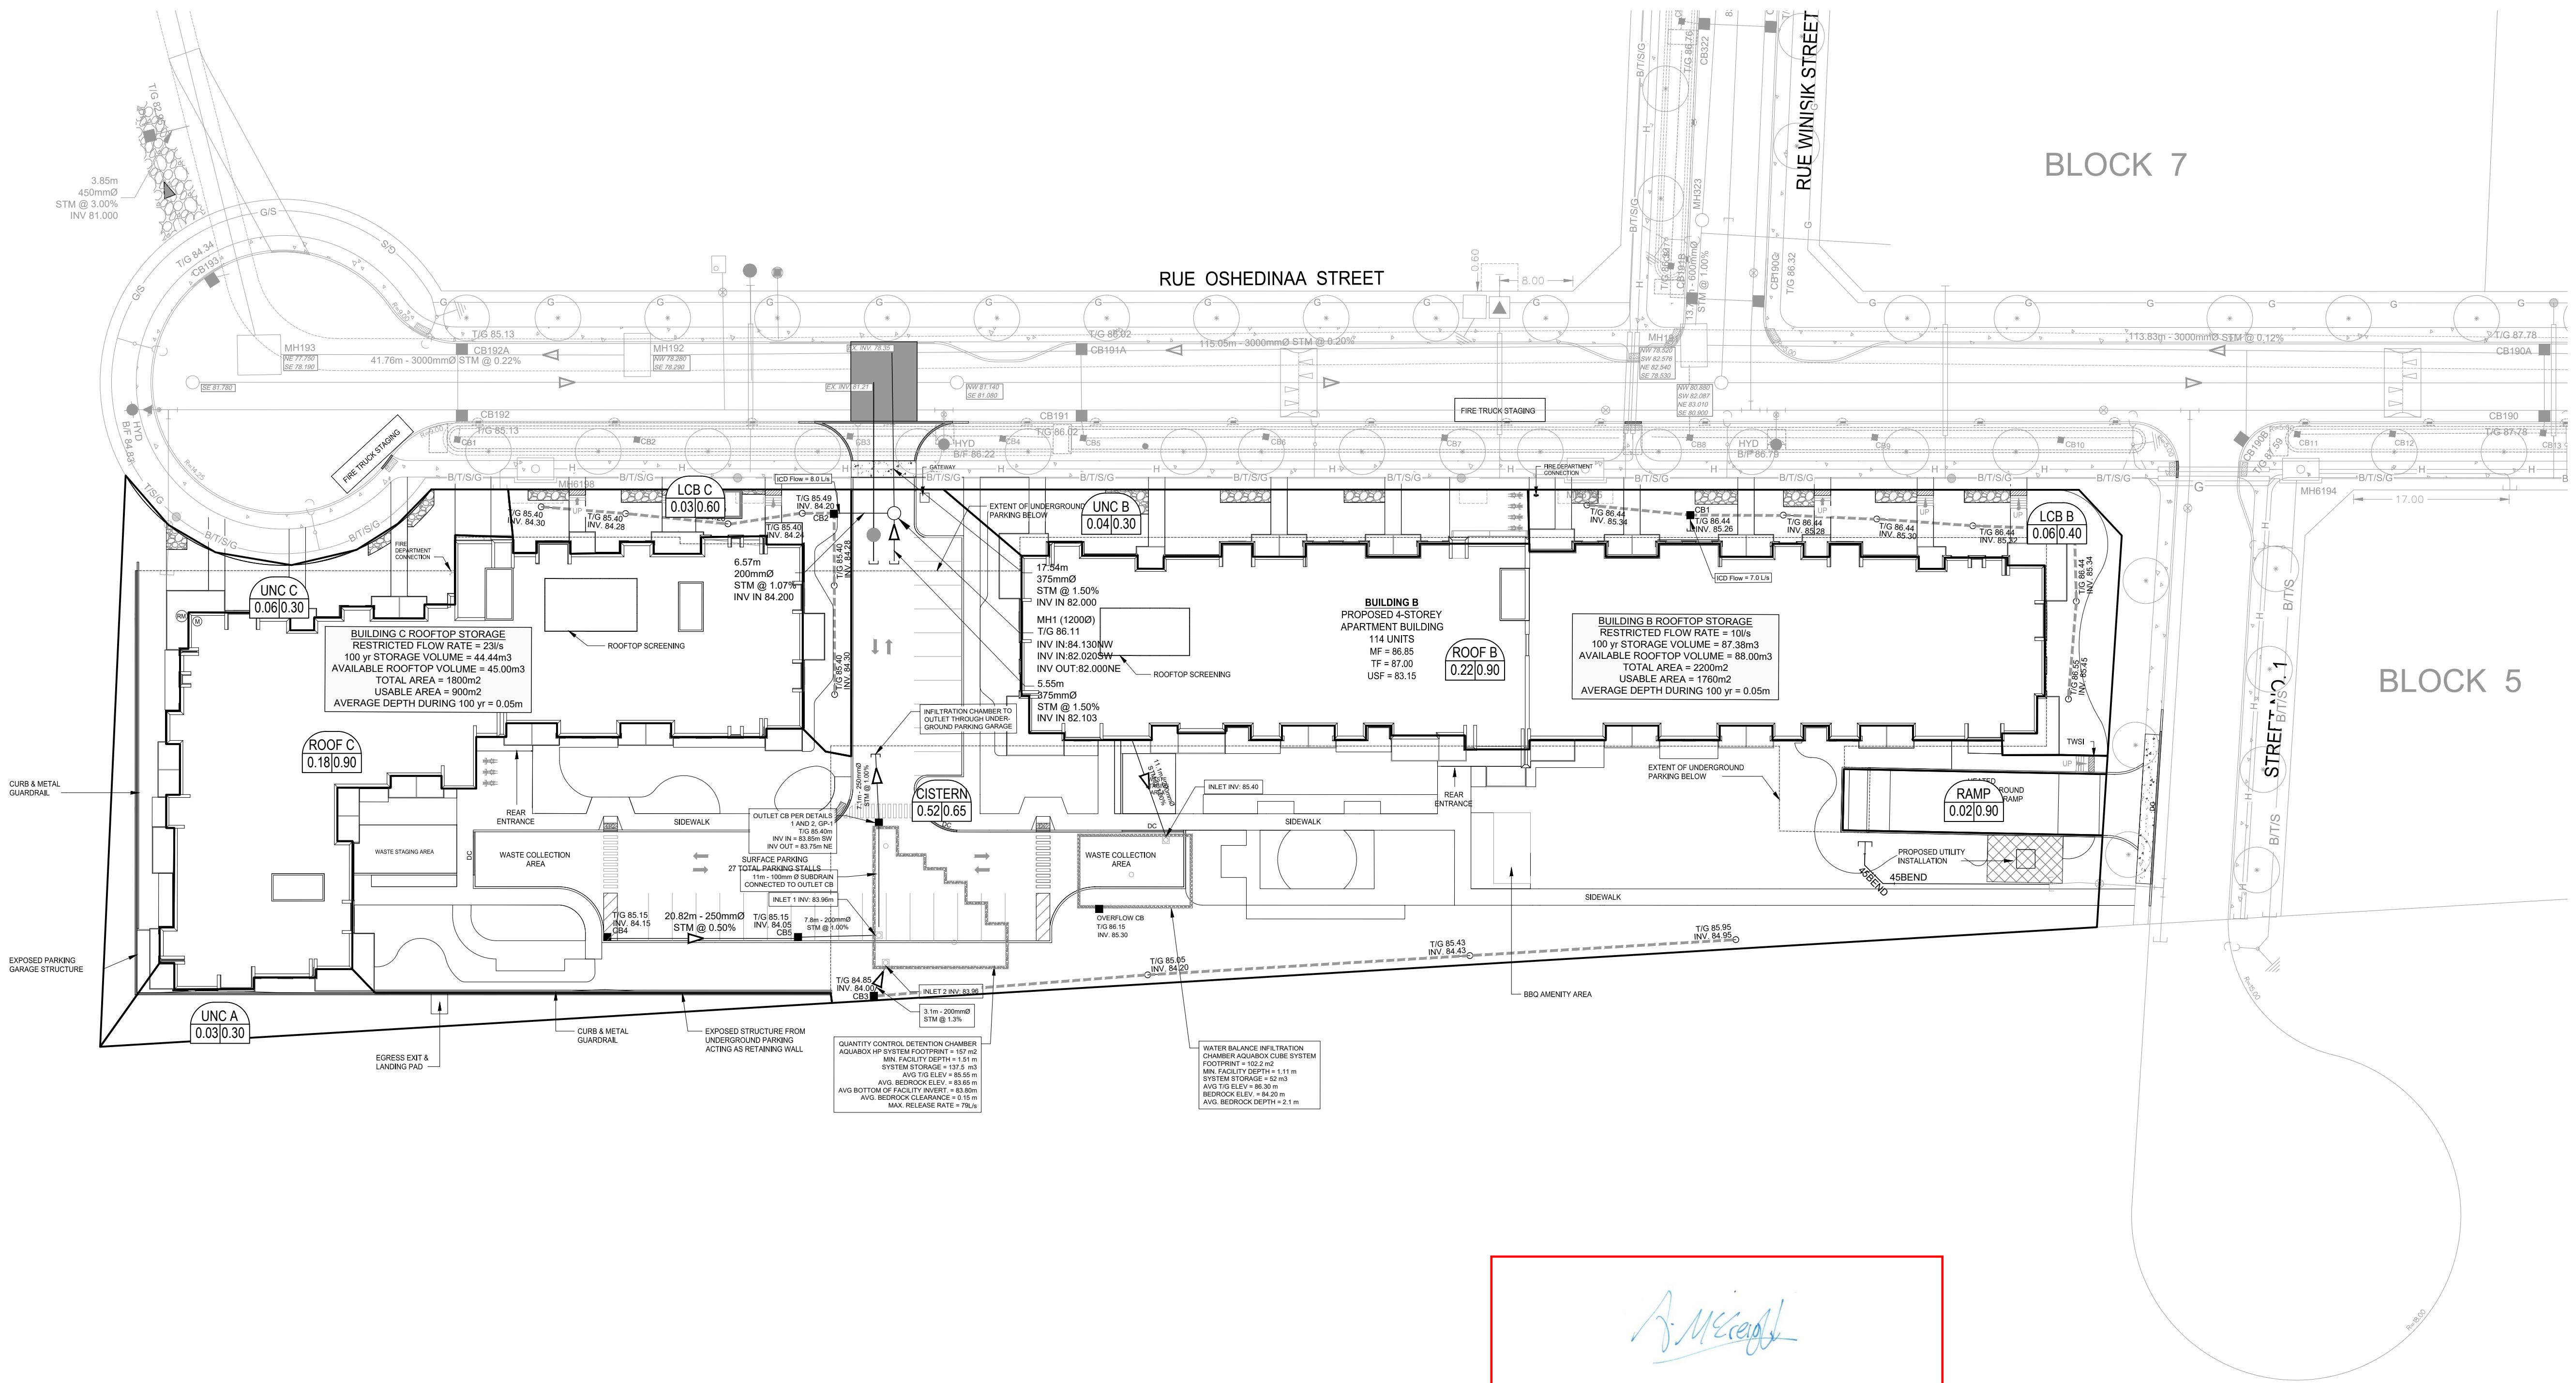

CLIENT  
**ROHIT GROUP**  
15 FITZGERALD ROAD, NEPEAN, ON

COPYRIGHT  
This drawing has been prepared solely for the intended use, thus any reproduction or distribution for any purpose other than authorized by Arcadis is forbidden. Written dimensions shall have precedence over scaled dimensions. Contractors shall verify and be responsible for all dimensions and conditions on the job, and Arcadis shall be informed of any variations from the dimensions and conditions shown on the drawing. Shop drawings shall be submitted to Arcadis for general conformance before proceeding with fabrication.

Arcadis Professional Services (Canada) Inc.  
Formerly B Group Professional Services (Canada) Inc.

No.	DESCRIPTION	DATE
1	ISSUED FOR COORDINATION	2024-03-22
2	SUBMISSION NO. 1	2024-04-25
3	CITY SUBMISSION NO. 1	2024-09-25
4	REVISED PER NEW SITE PLAN	2024-10-04
5	CITY SUBMISSION NO. 2	2025-02-11
6	REVISED PER NEW SITE PLAN	2025-03-26
7		
8		

KEY PLAN  
SITE

CONSULTANTS

SEAL  
1:400  
0 4 8 12 16 20m  
0 4 8 12 16 20m

LICENCED PROFESSIONAL ENGINEER  
S. E. LABADIE  
100214983  
2025/03/26  
PROVINCE OF ONTARIO

PRIME CONSULTANT  
**ARCADIS**  
333 Preston Street - Suite 500  
Ottawa ON K1S 5N4 Canada  
tel 613 225 1311  
www.arcadis.com

PROJECT  
**WATERIDGE VILLAGE  
AT ROCKCLIFFE**  
PHASE 4 BLOCK 6

PROJECT NO:  
144148

DRAWN BY:  
M.M.

CHECKED BY:  
D.C.

PROJECT MGR:  
D.C.

APPROVED BY:  
S.L.

SHEET TITLE  
**STORM DRAINAGE AREA PLAN**

SHEET NUMBER  
**C-500**

ISSUE  
**6**

*Andrew McCreight*

**ANDREW MCCREIGHT**  
MANAGER, DEVELOPMENT REVIEW CENTRAL  
PLANNING, DEVELOPMENT & BUILDING SERVICES  
DEVELOPMENT DEPARTMENT, CITY OF OTTAWA

**APPROVED**  
By Andrew McCreight at 9:26 am, Jul 10, 2025