



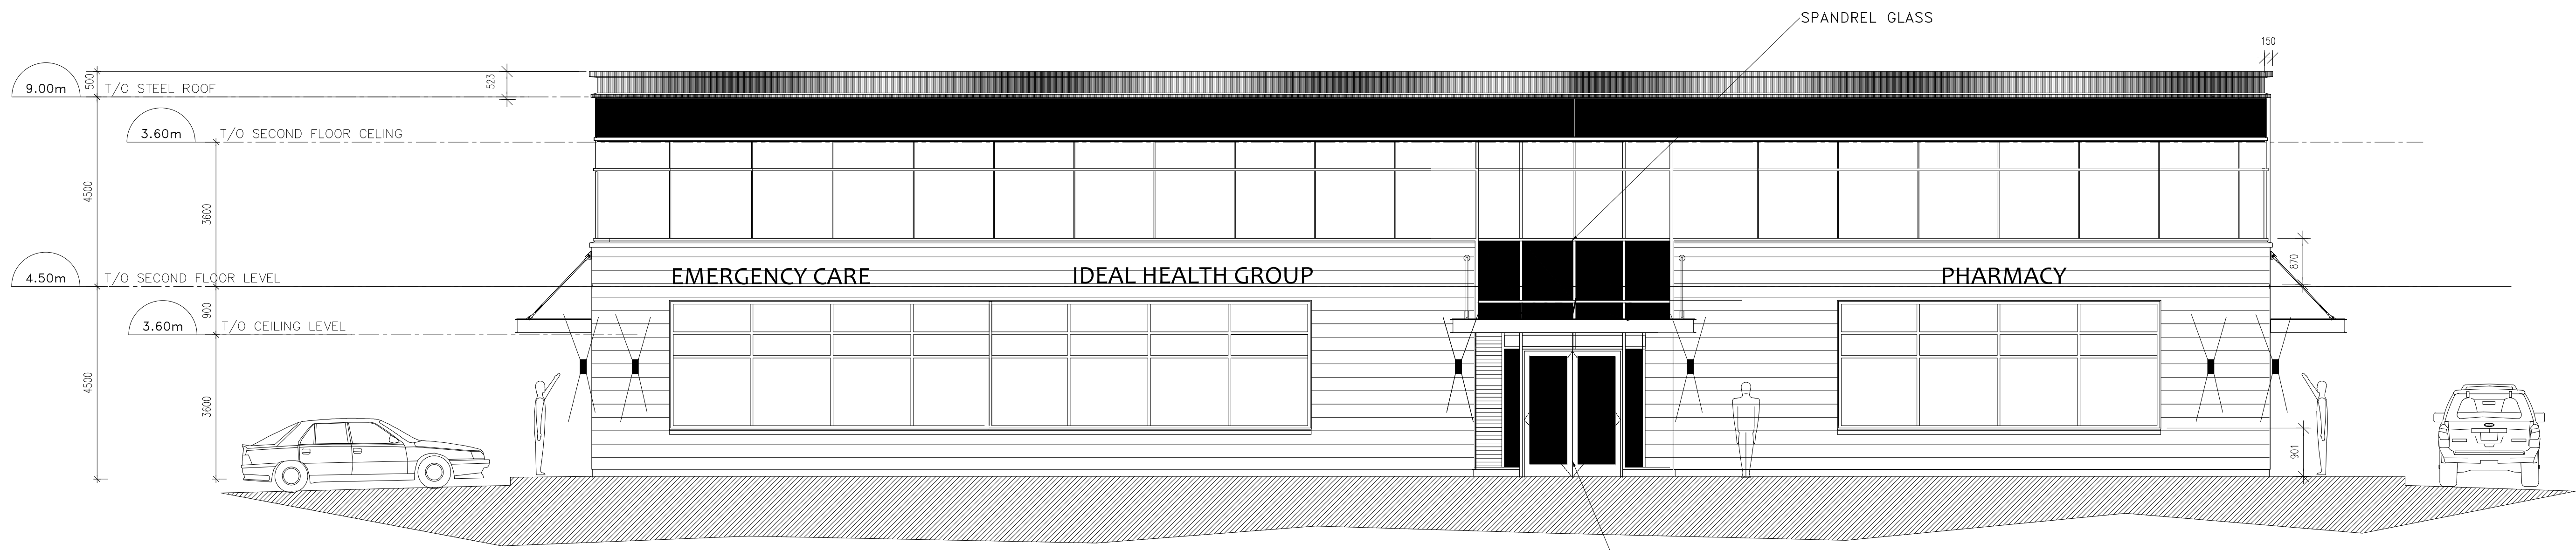

SOUTH ELEVATION – INNES SIDE

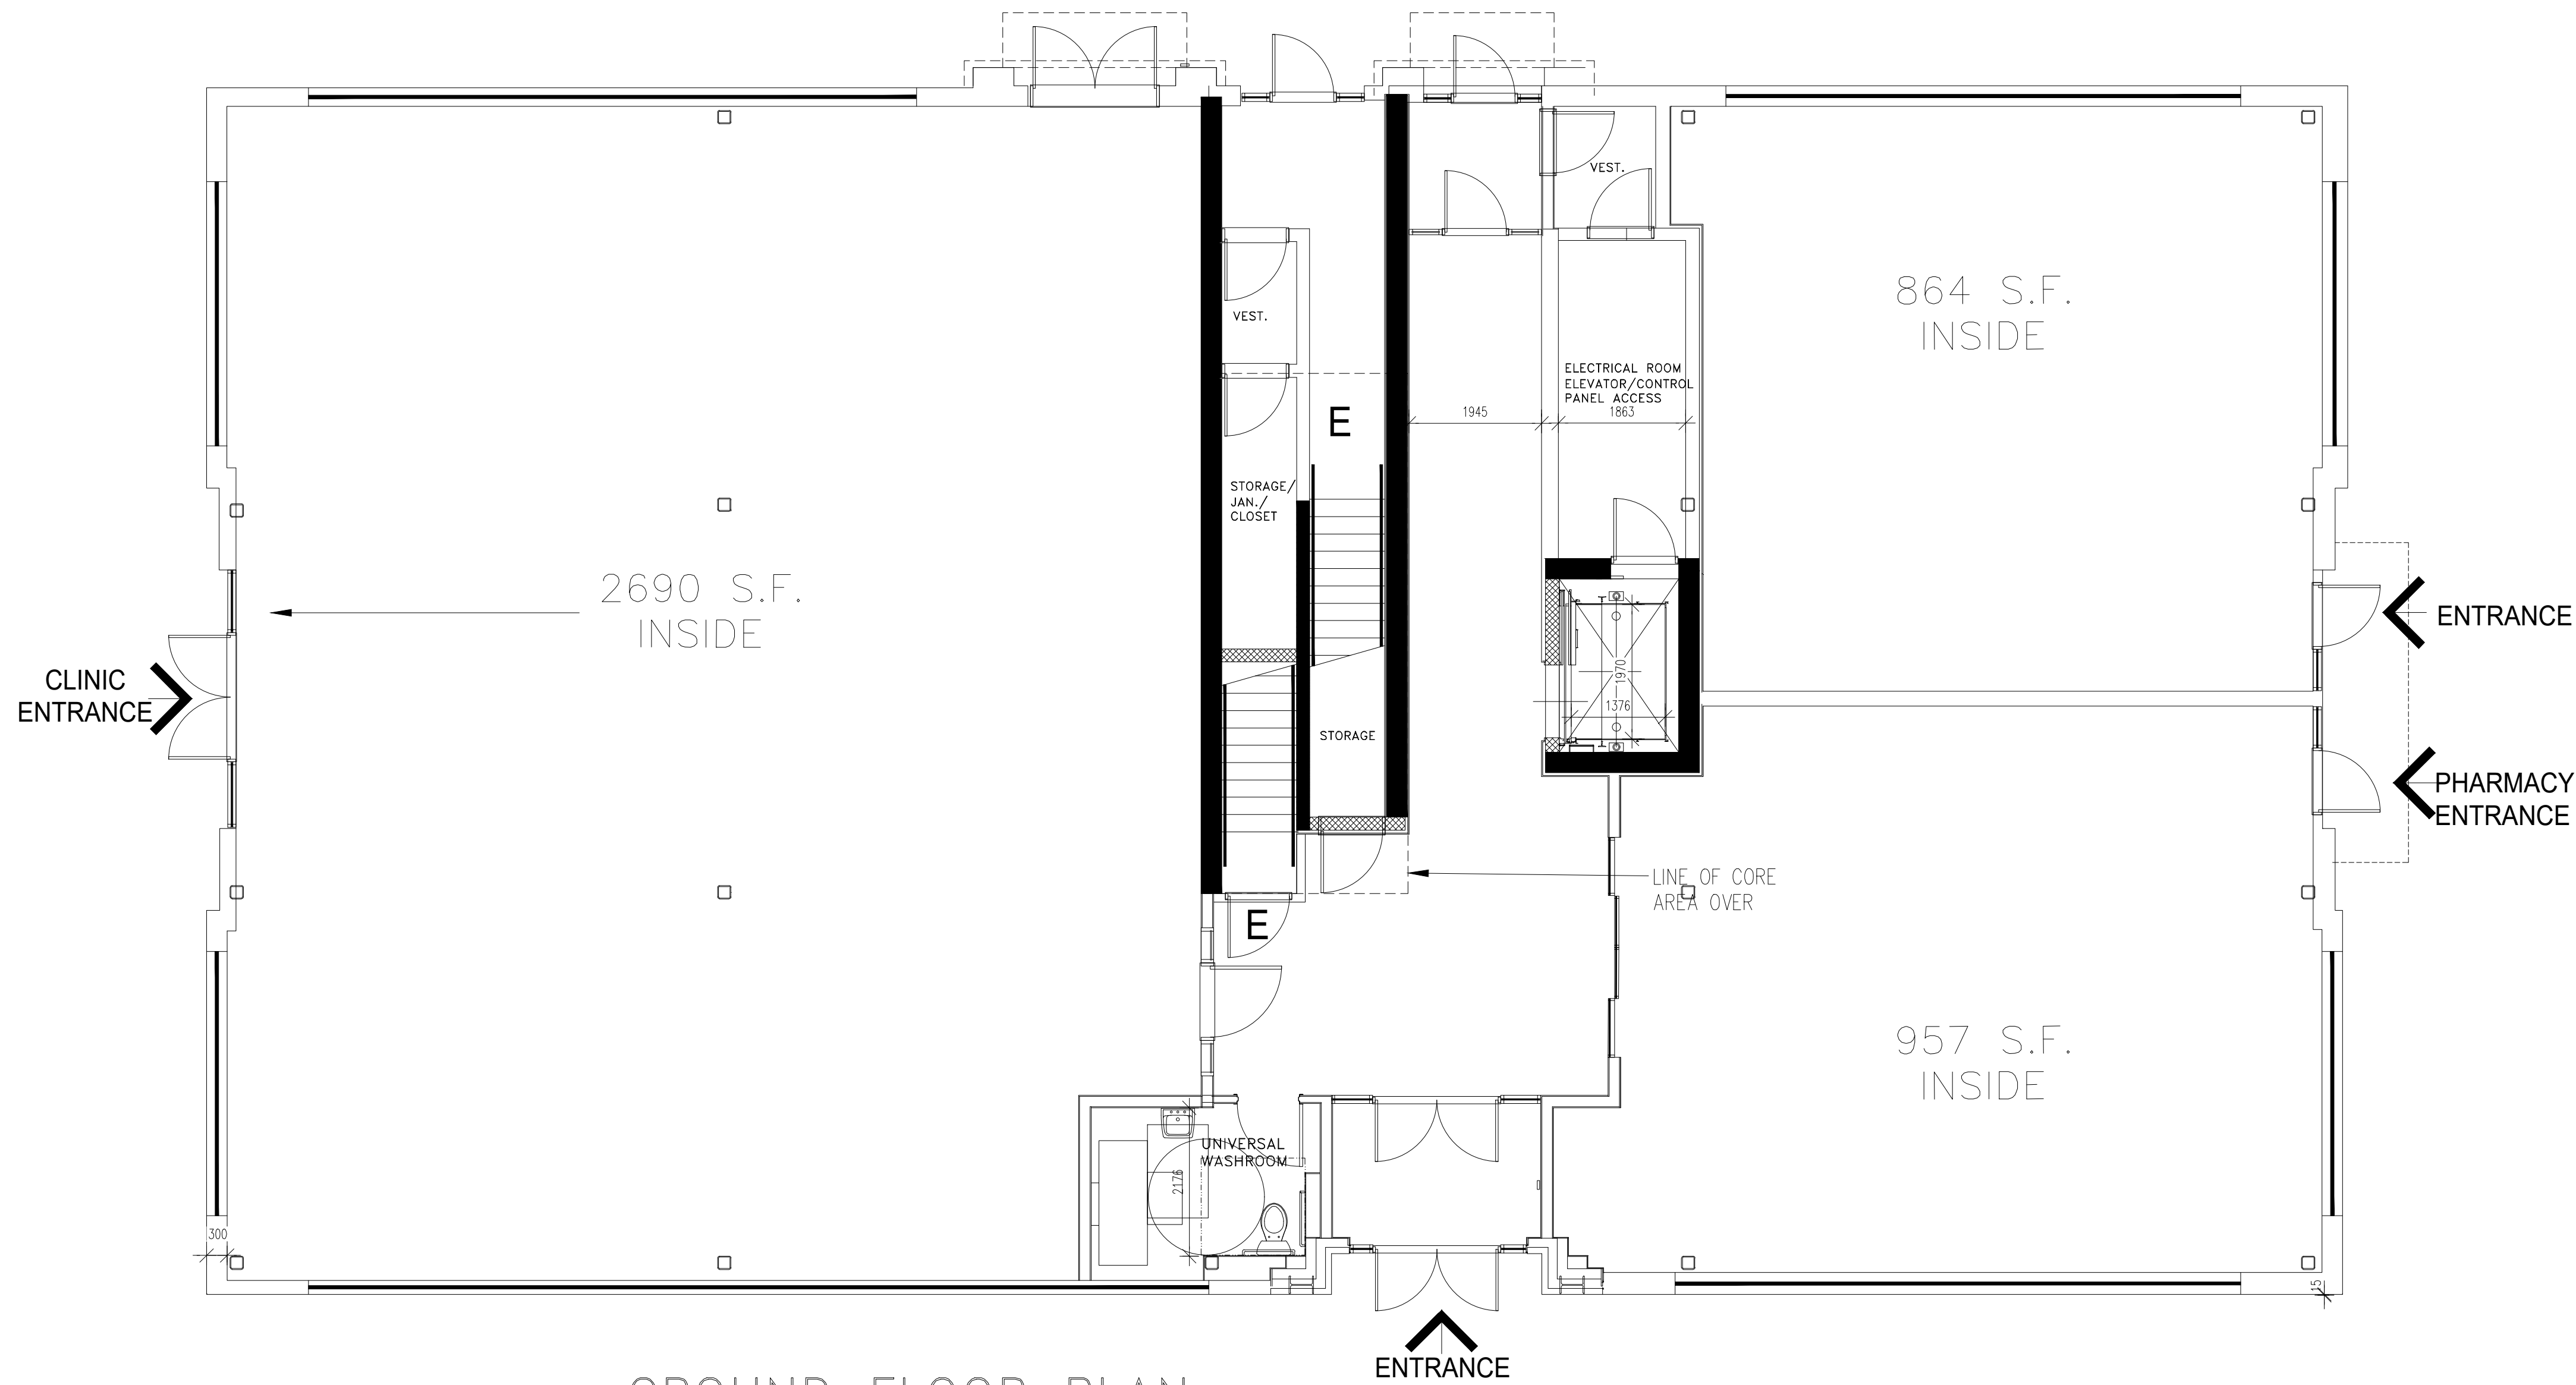

GROUND FLOOR PLAN

SCALE 3/16"=1'

X	X	
1	ISSUED FOR REVIEW	12/11/2024
no.	revision	date

MARK JANCZARSKI
P.ENG
30 SAI CRESCENT
OTTAWA, ONTARIO K1G 5N8
Tel: (613) 799-4982

The undersigned has reviewed and takes responsibility for this design, and has the qualifications and meets the requirements set out in the Ontario Building Code

NAME: MARK JANCZARSKI, P.ENG. 32559 BCN
NAME: MARK JANCZARSKI 29521 SIGNATURE: BCN

north point

professional stamp

DEC.10, 2024

IDEAL HEALTH CENTRE
4405-4409 INNES ROAD
ORLEANS
OTTAWA, ONTARIO

drawing title

PROPOSED BUILDING
HYDRO POST AVOIDANCE
ELEVATIONS

drawn AM/MJ		approved MJ
date		revision
job no. 07-01-2017	FL -2.1	1