




3 WEST ELEVATION - COURTYARD
A-301 1:100

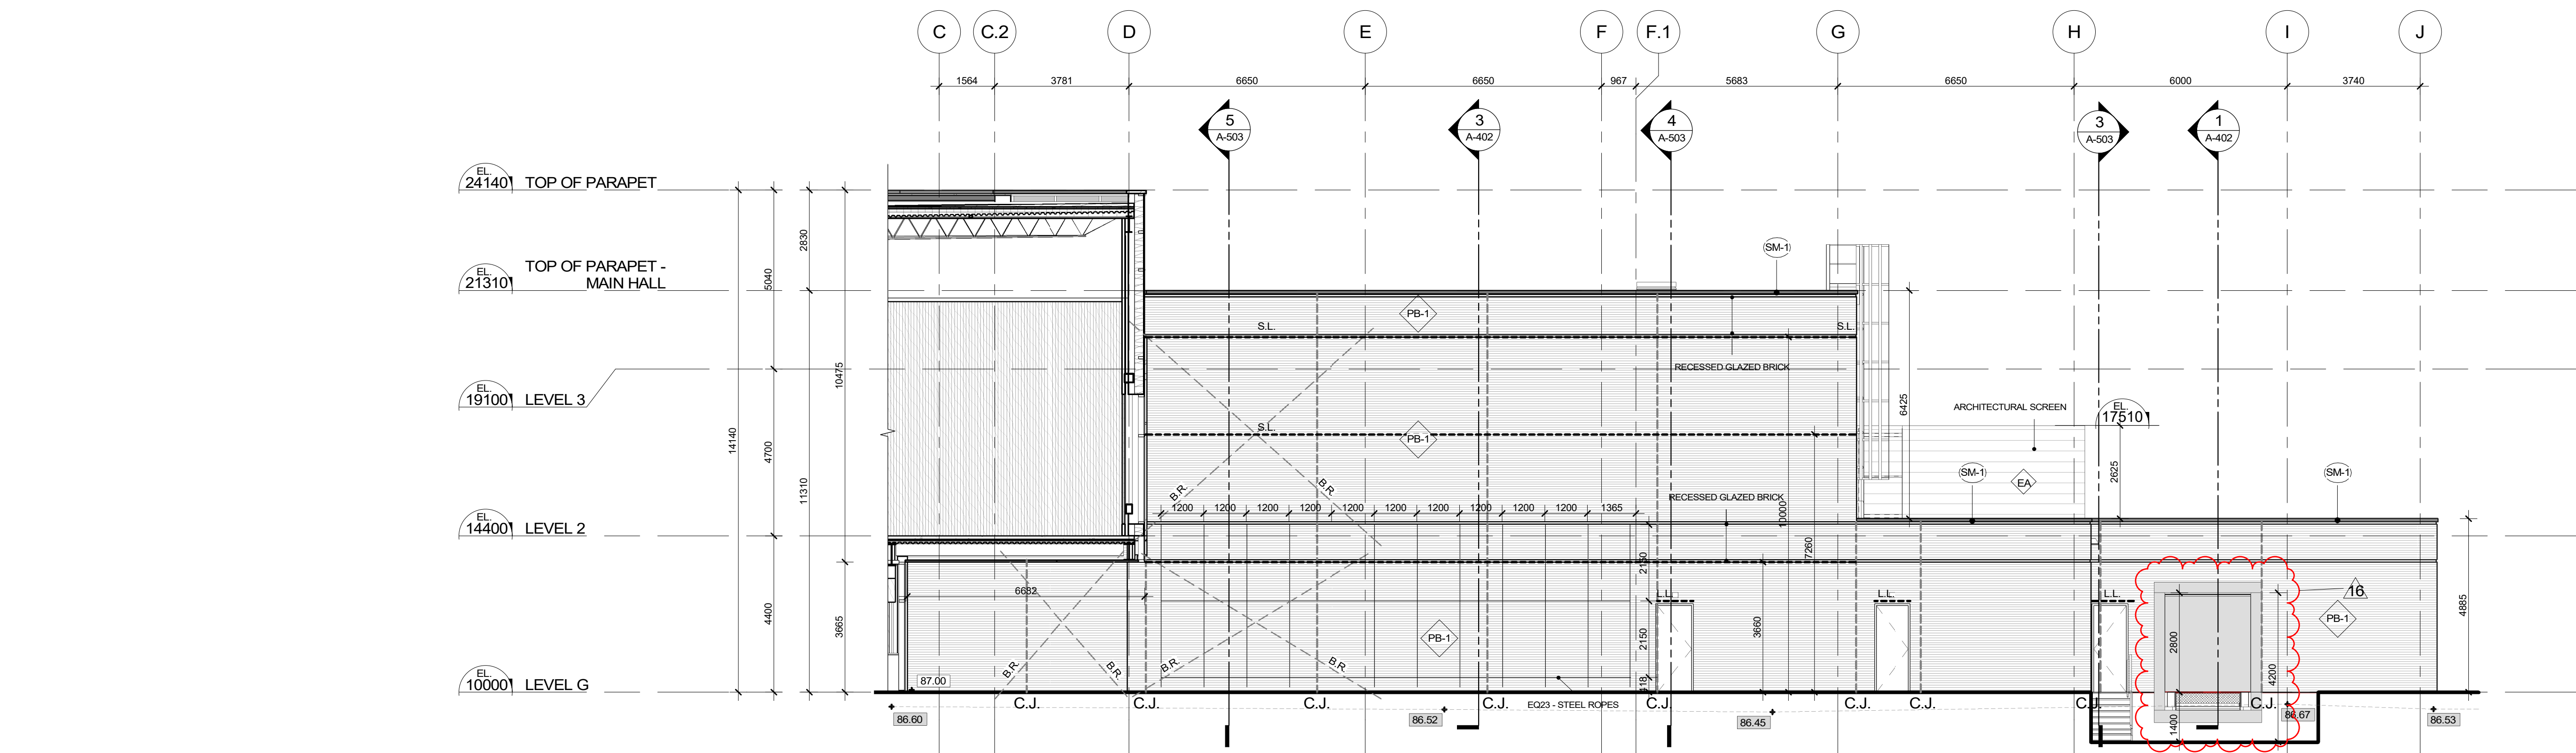

2 WEST ELEVATION
A-301 1:100

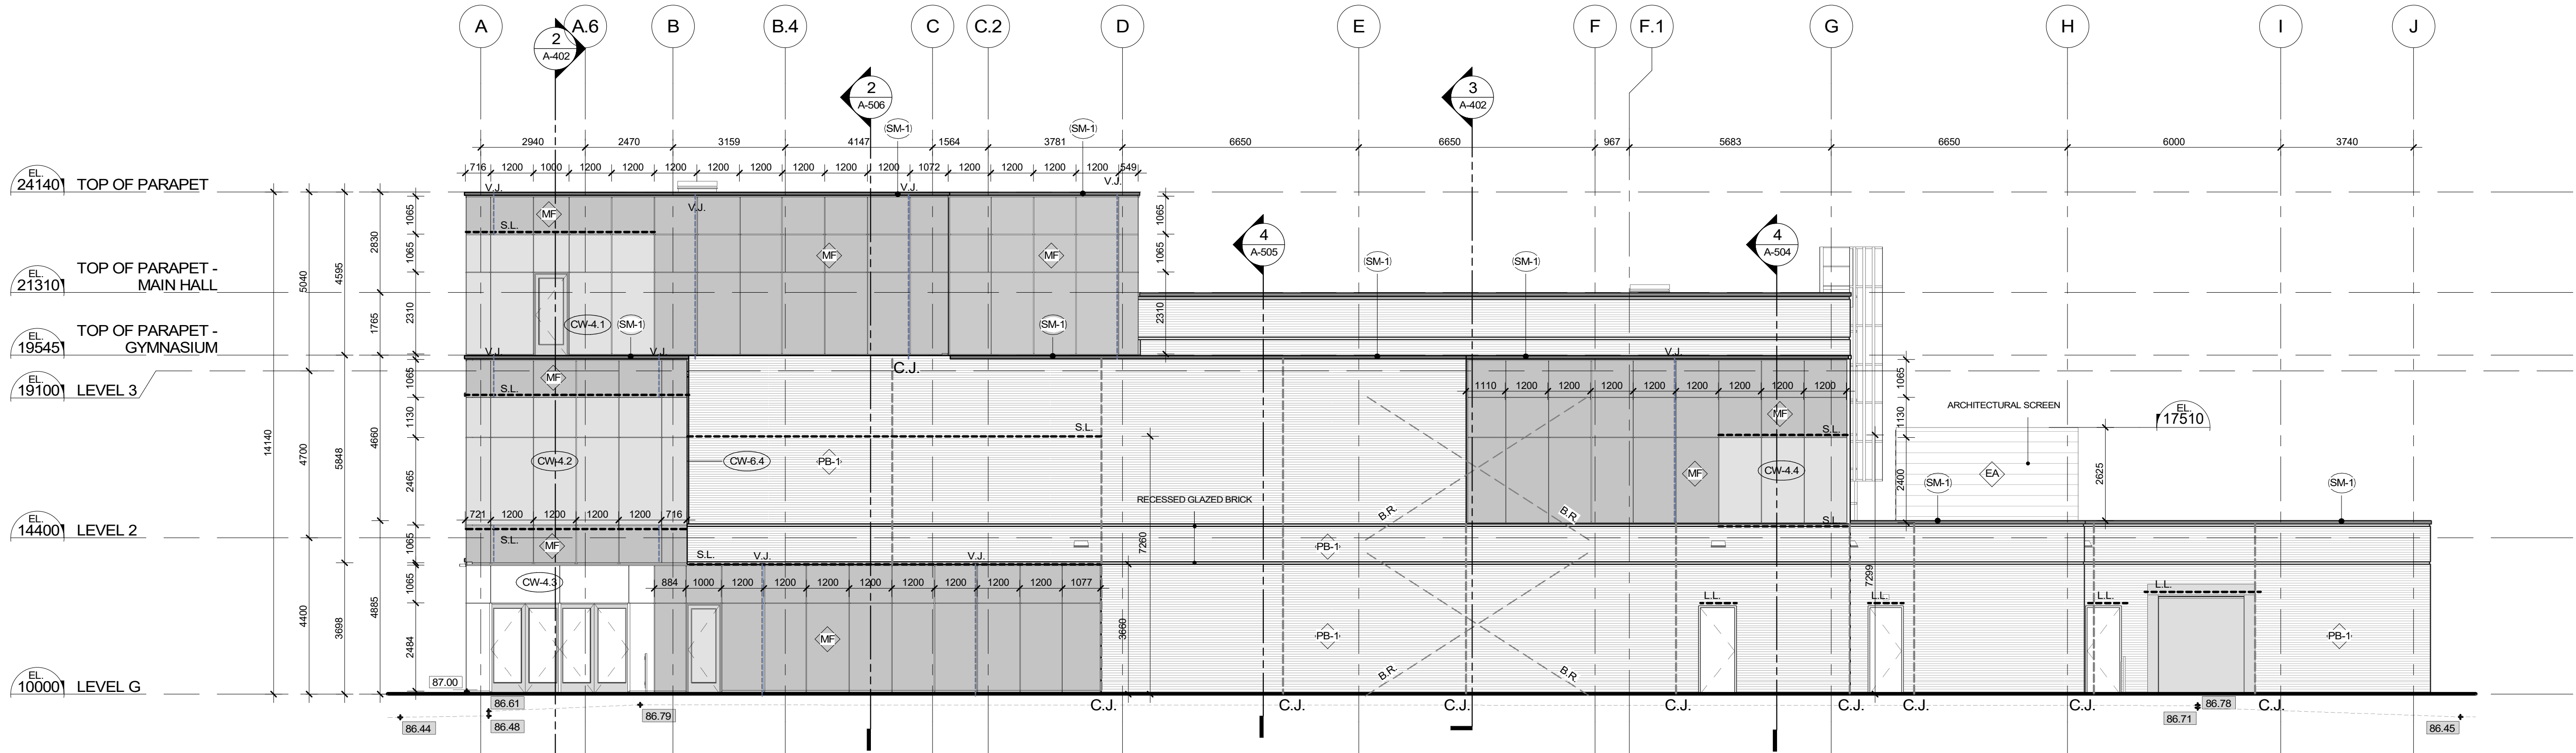

1 NORTH ELEVATION - CARRIÈRE STREET
A-301 1:100

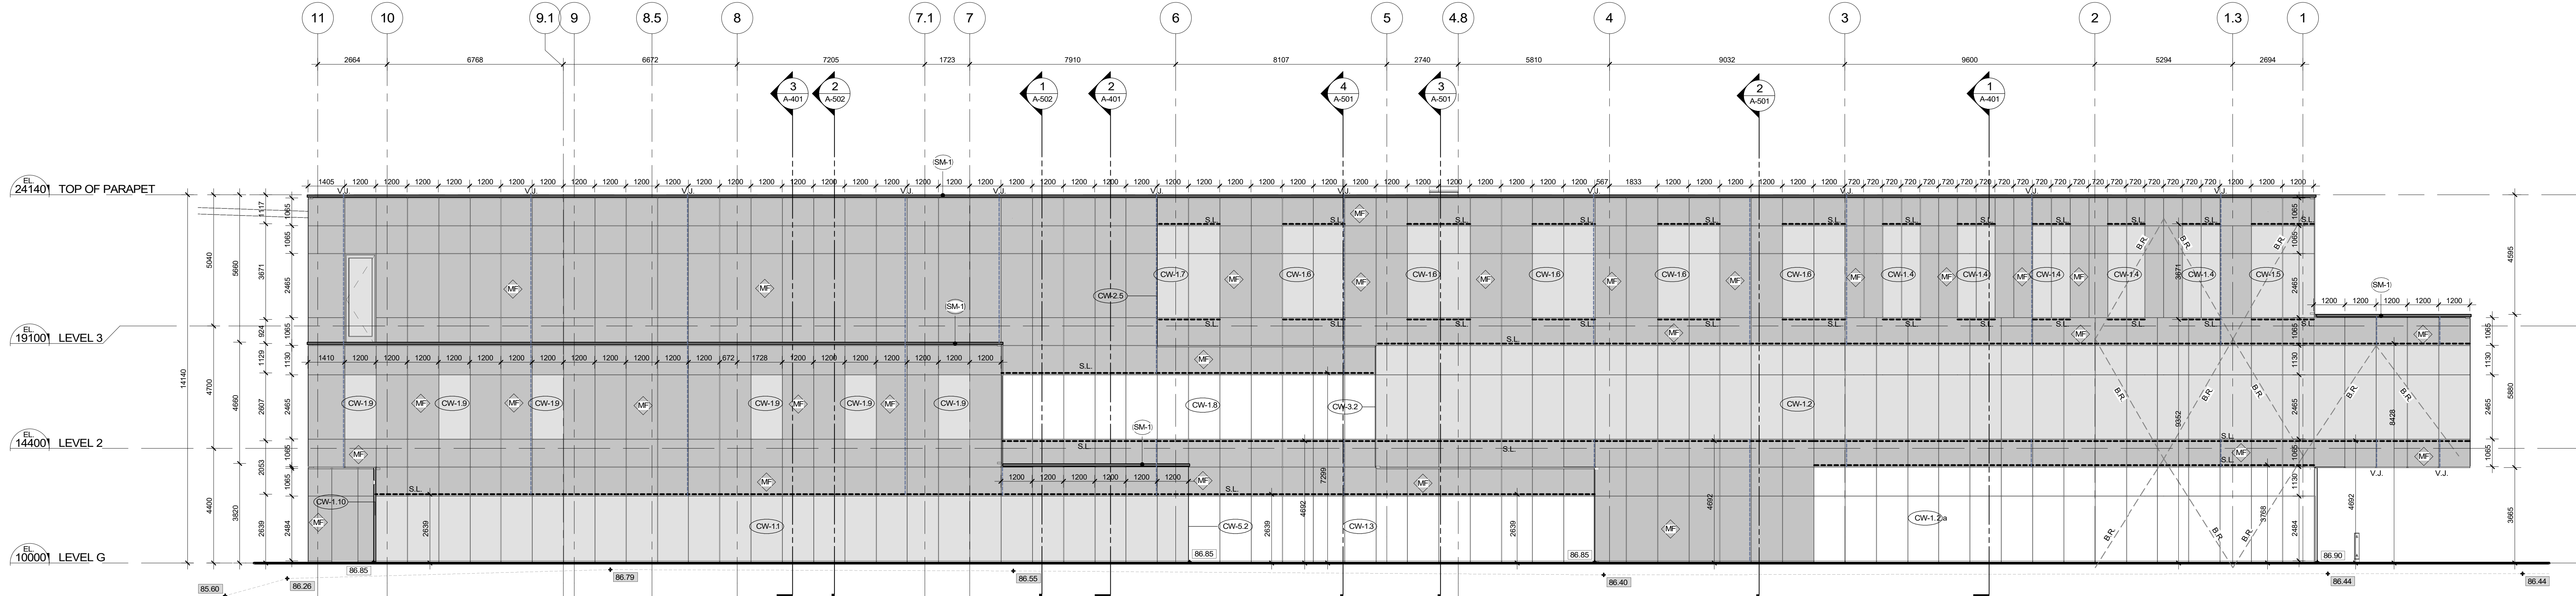

Project
Nouvel édifice du MFO / New MFO facility

MFO
MOUVEMENT D'IMPLICATION
FRANCOPHONE D'ORLÉANS
6600 rue Carrière
Orléans, Ontario K1C 1J4
Mouvement d'implication francophone d'Orléans

Key plan
RUE CARRIÈRE / CARRIÈRE ST.

Notes

- Before the work is carried out, the contractor must check the dimensions and conditions of the site and immediately notify the architect of any situations that do not comply with the plans and specifications.
- Never take measurements to scale on the drawings.
- This drawing can be used for construction only and only if it has been "Issued for construction"

16	ISSUED FOR PERMIT R2	2025-07-18
15	ISSUED FOR PERMIT R1	2025-05-15
14	ISSUED FOR CONSTRUCTION	2025-04-10
13	ISSUED FOR PERMIT	2025-03-26
12	ADDENDA A-05	2025-02-25
8	ADDENDA A-01	2025-01-24
7	ISSUED FOR TENDER	2025-01-13
6	ISSUED FOR 100% REVISION 2	2024-12-20
5	Issued for 100% Revision 01	2022-10-28
4	Issued for 100%	2022-09-30
3	Issued for coordination - 99%	2022-09-02
2	ESTIMATION 99%	2022-06-22
1	Issued for coordination - 66%	2022-06-17

Revision Description Date

Seal

Architecture

PROVENCHER ROY
PROVENCHER ROY ASSOCIÉS ARCHITECTES INC.
47 Rue Clarence, Suite 400
OTTAWA, ONTARIO, CANADA K1N 9K1
T 613 586-6339
T 613 692-6339
PROVENCHER-CHRY

Consultants

Structural

LEROUX + CYR
LEROUX + CYR
1301 boul. Henri-Sourasse Est
MONTREAL, QUEBEC, CANADA, H3L 1B7
T 438.361.7773

Mechanical - Electrical - Plumbing

Bouhaillette Parizeau
Bouhaillette Parizeau
6650 av. de l'Esplanade Bureau 200,
MONTREAL, QUEBEC, CANADA H2P 2P8
T 514 383.3747

Civil

Jp2g Consultants Inc.
ENGINEERS - PLANNERS - PROJECT MANAGERS
Jp2g Consultants Inc.
1150 Morrison Drive, Suite 410
Ottawa, Ontario, K2H 6S9
T 613 828.7800 C 613 220.6454

Landscape

Vlan
Vlan paysagistes
24, Avenue Mont-Royal O. Bureau 901
Montréal, Québec, Canada, H2T 2S2
T 514 572.9107

Theatre consultants

TRIZART ALIANCE
Trizart alliance
5524 rue Saint-Patrick, Bureau 505
Montréal, Québec, Canada, H4E 1A8
T 514 543.7473

Drawing

ELEVATIONS - NORTH & WEST

Scale	1: 100	Drawn by	JGR
Date	2025-07-18	Approved by	JLA
Project number	210462	Drawing number	A-301
		Revision	16