


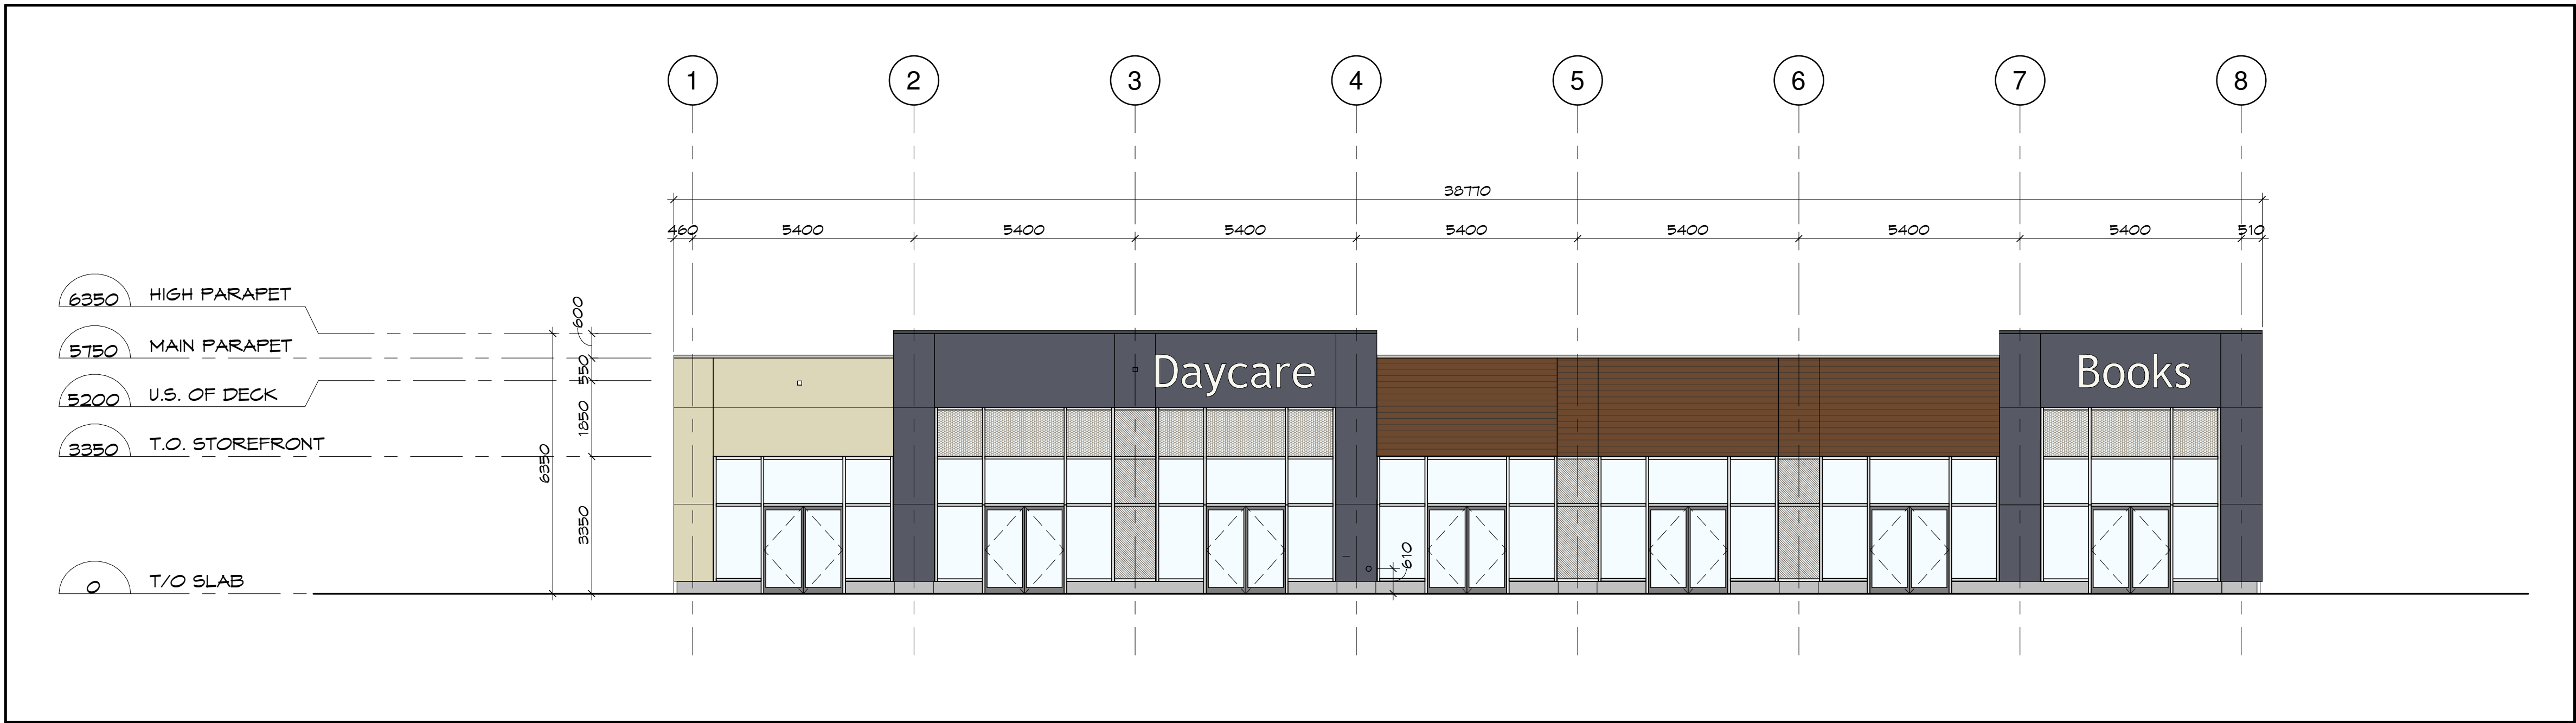

ELEVATION LEGEND


- PRECAST - SMOOTH - GREY
- PRECAST - SMOOTH - BEIGE
- PRECAST - PLANK PATTERN - BROWN
- SPANDREL GLASS WITH INSULATED METAL PAN
- GREY GLASS
- CLEAR ANODIZED CURTAIN WALL
- SIGNAGE - BY TENANT

Client:


Urbandale
CORPORATION

Key Plan:
Plan Clé:


1 FRONT ELEVATION (GRID A)
SP-A1/ SCALE: 1 : 100

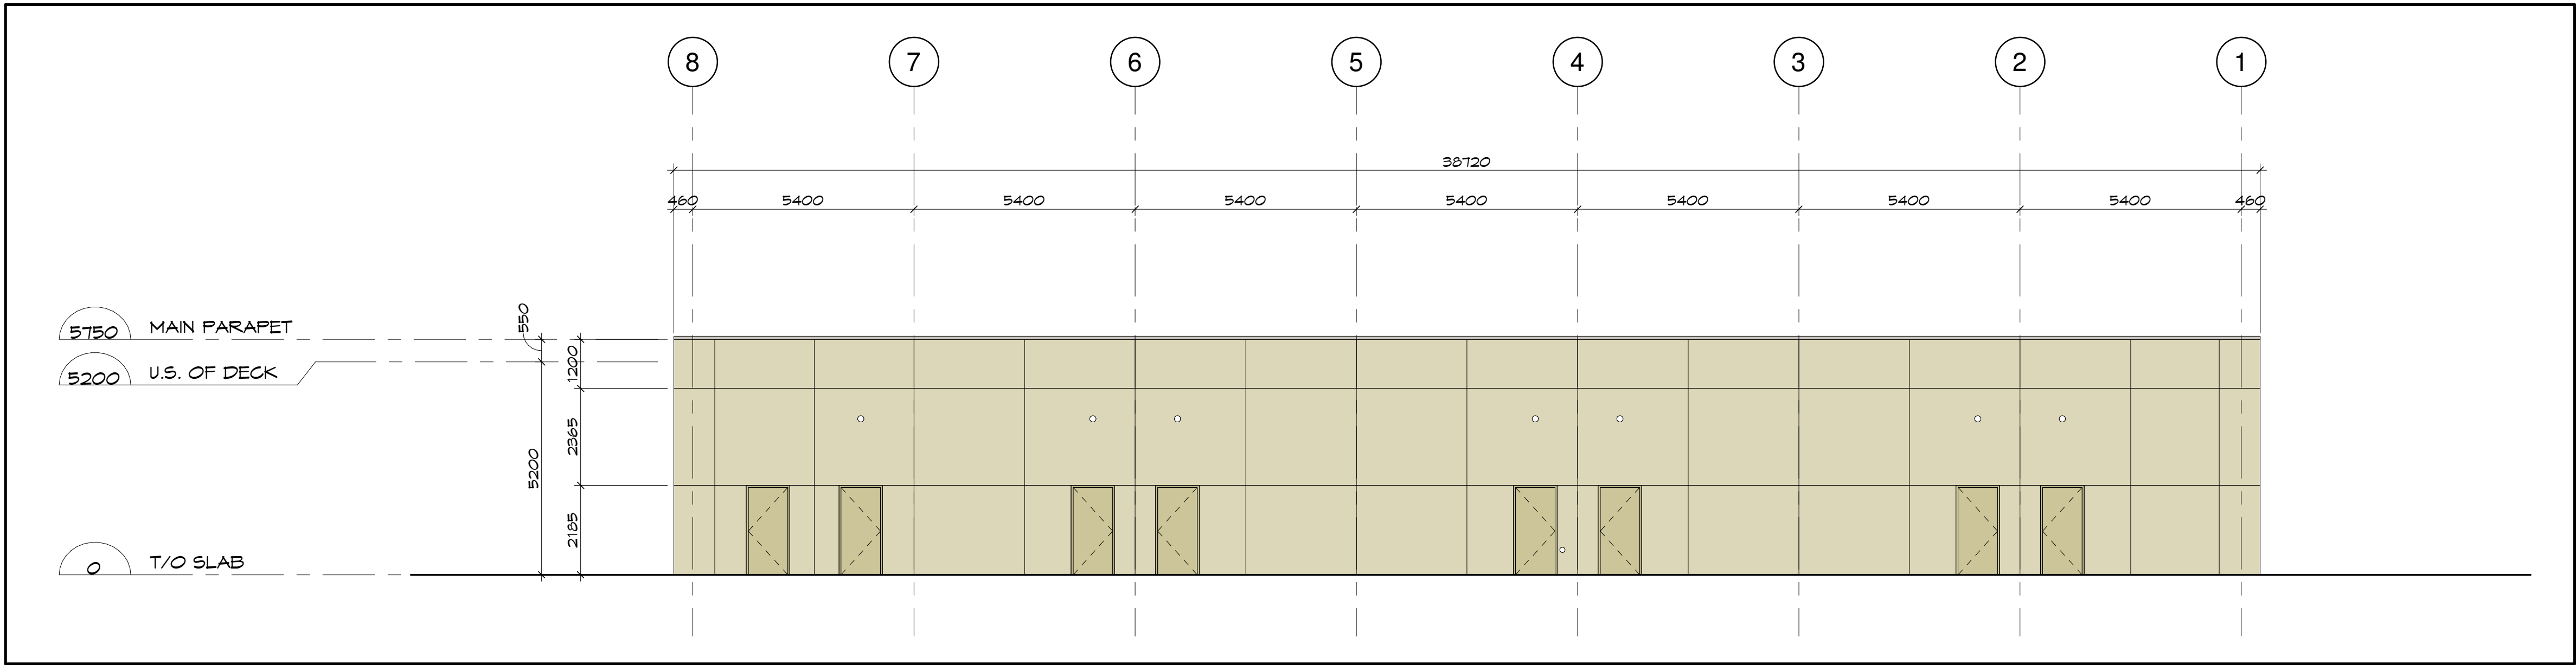

2 REAR ELEVATION (GRID C)
SP-A1/ SCALE: 1 : 100

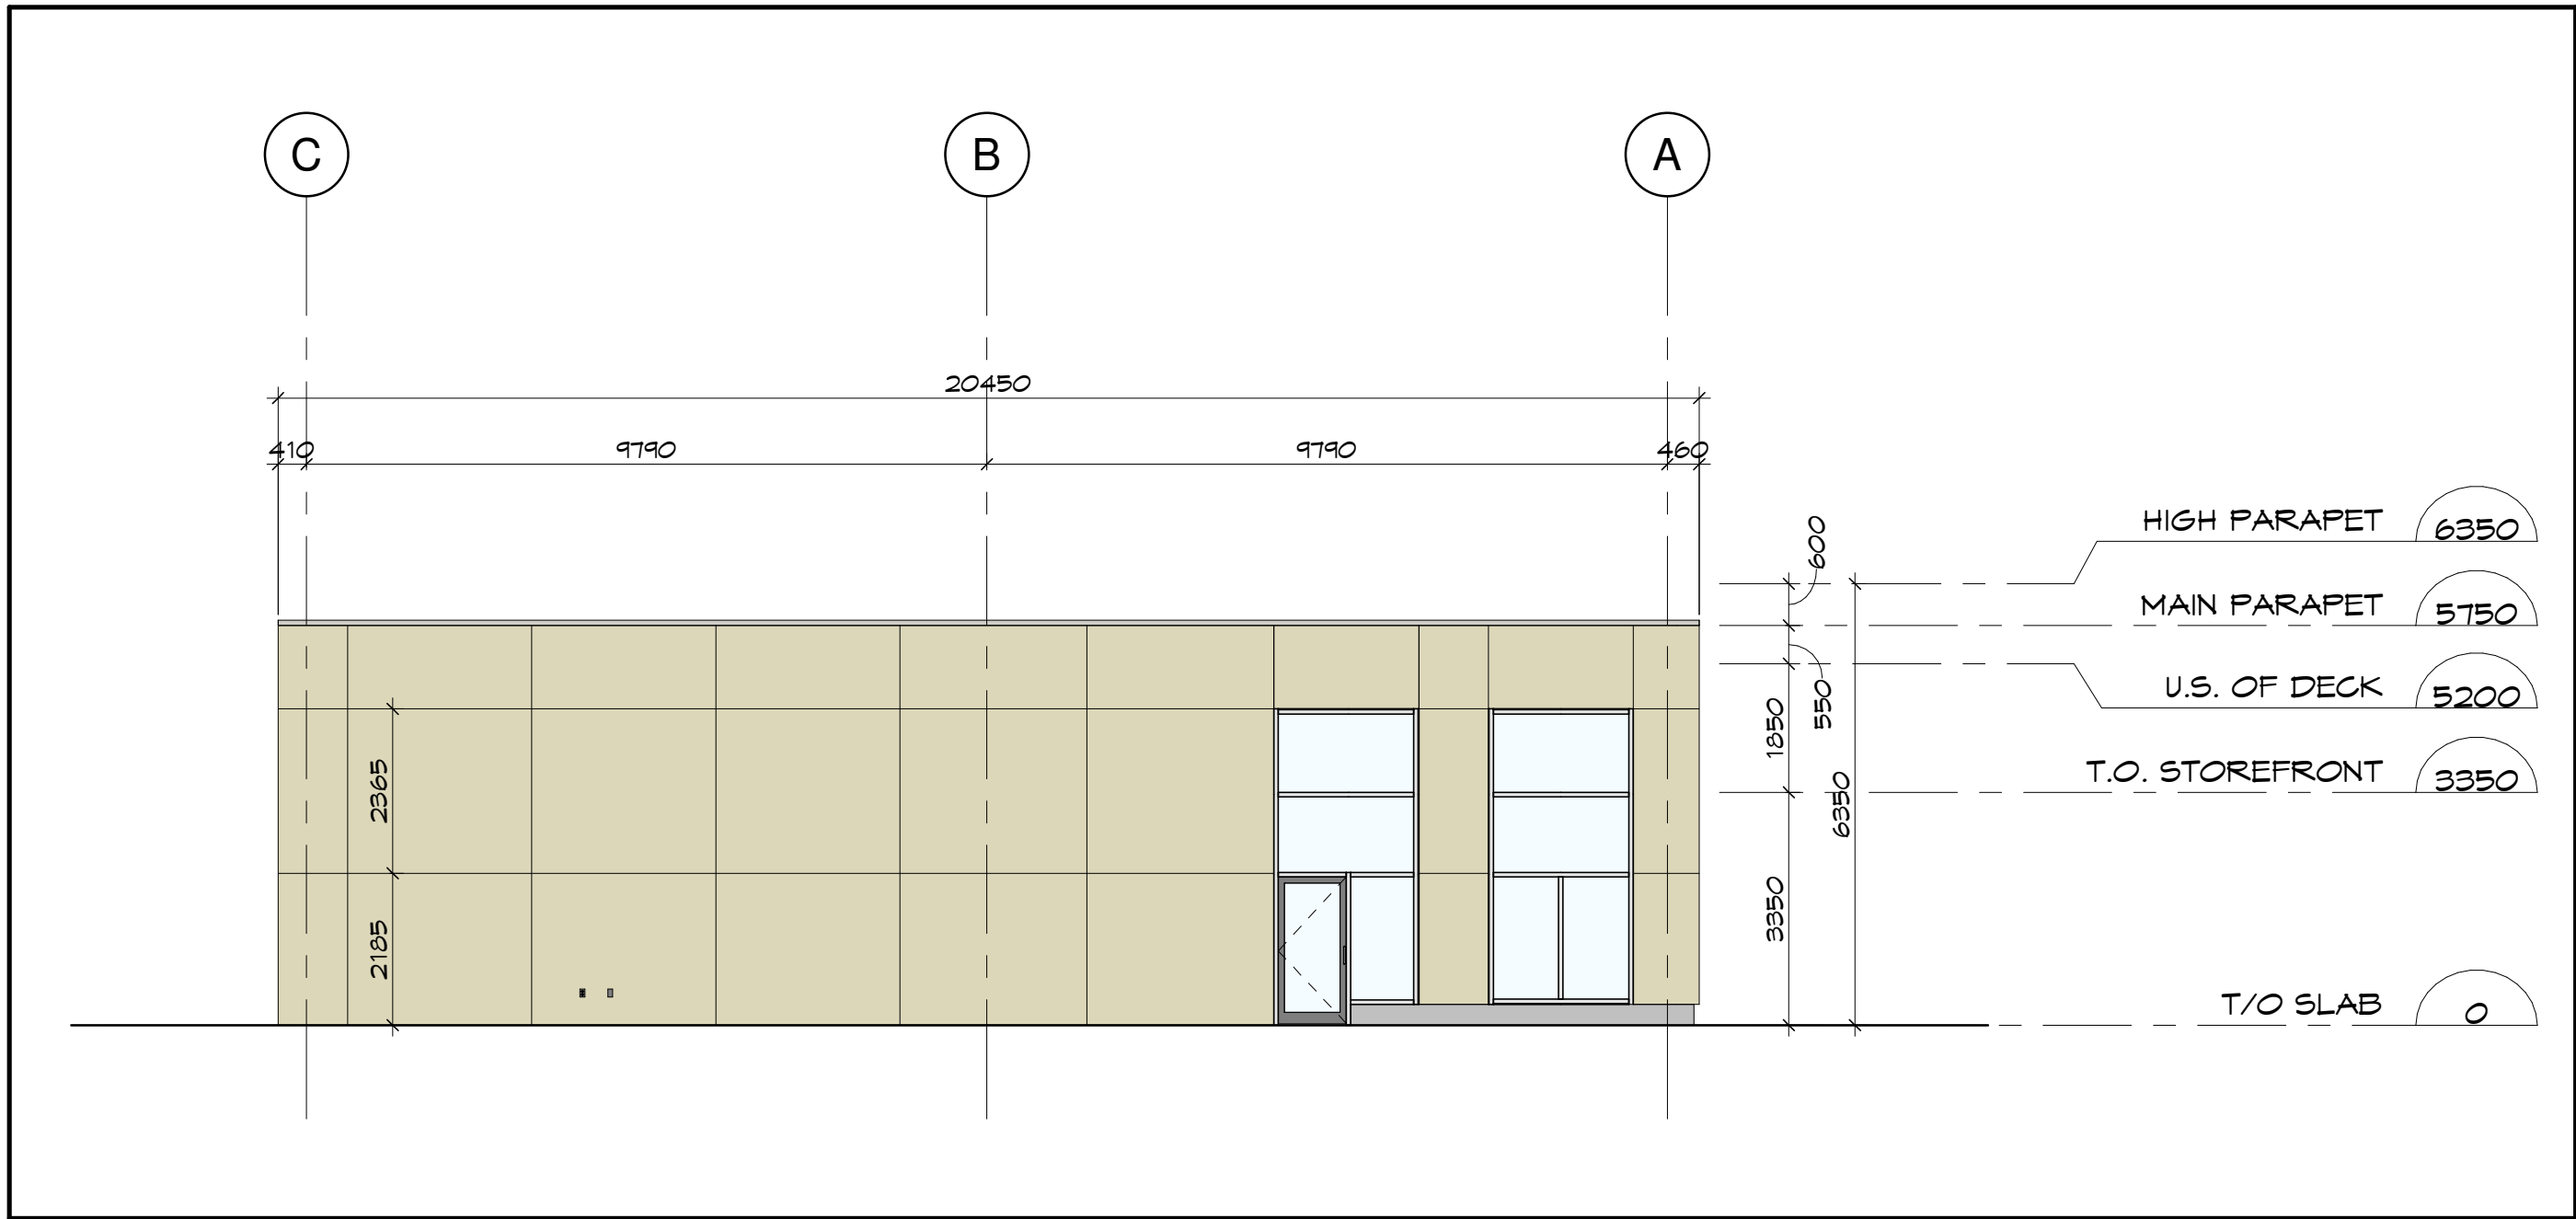

3 SIDE ELEVATION 1 (GRID 1)
SP-A1/ SCALE: 1 : 100

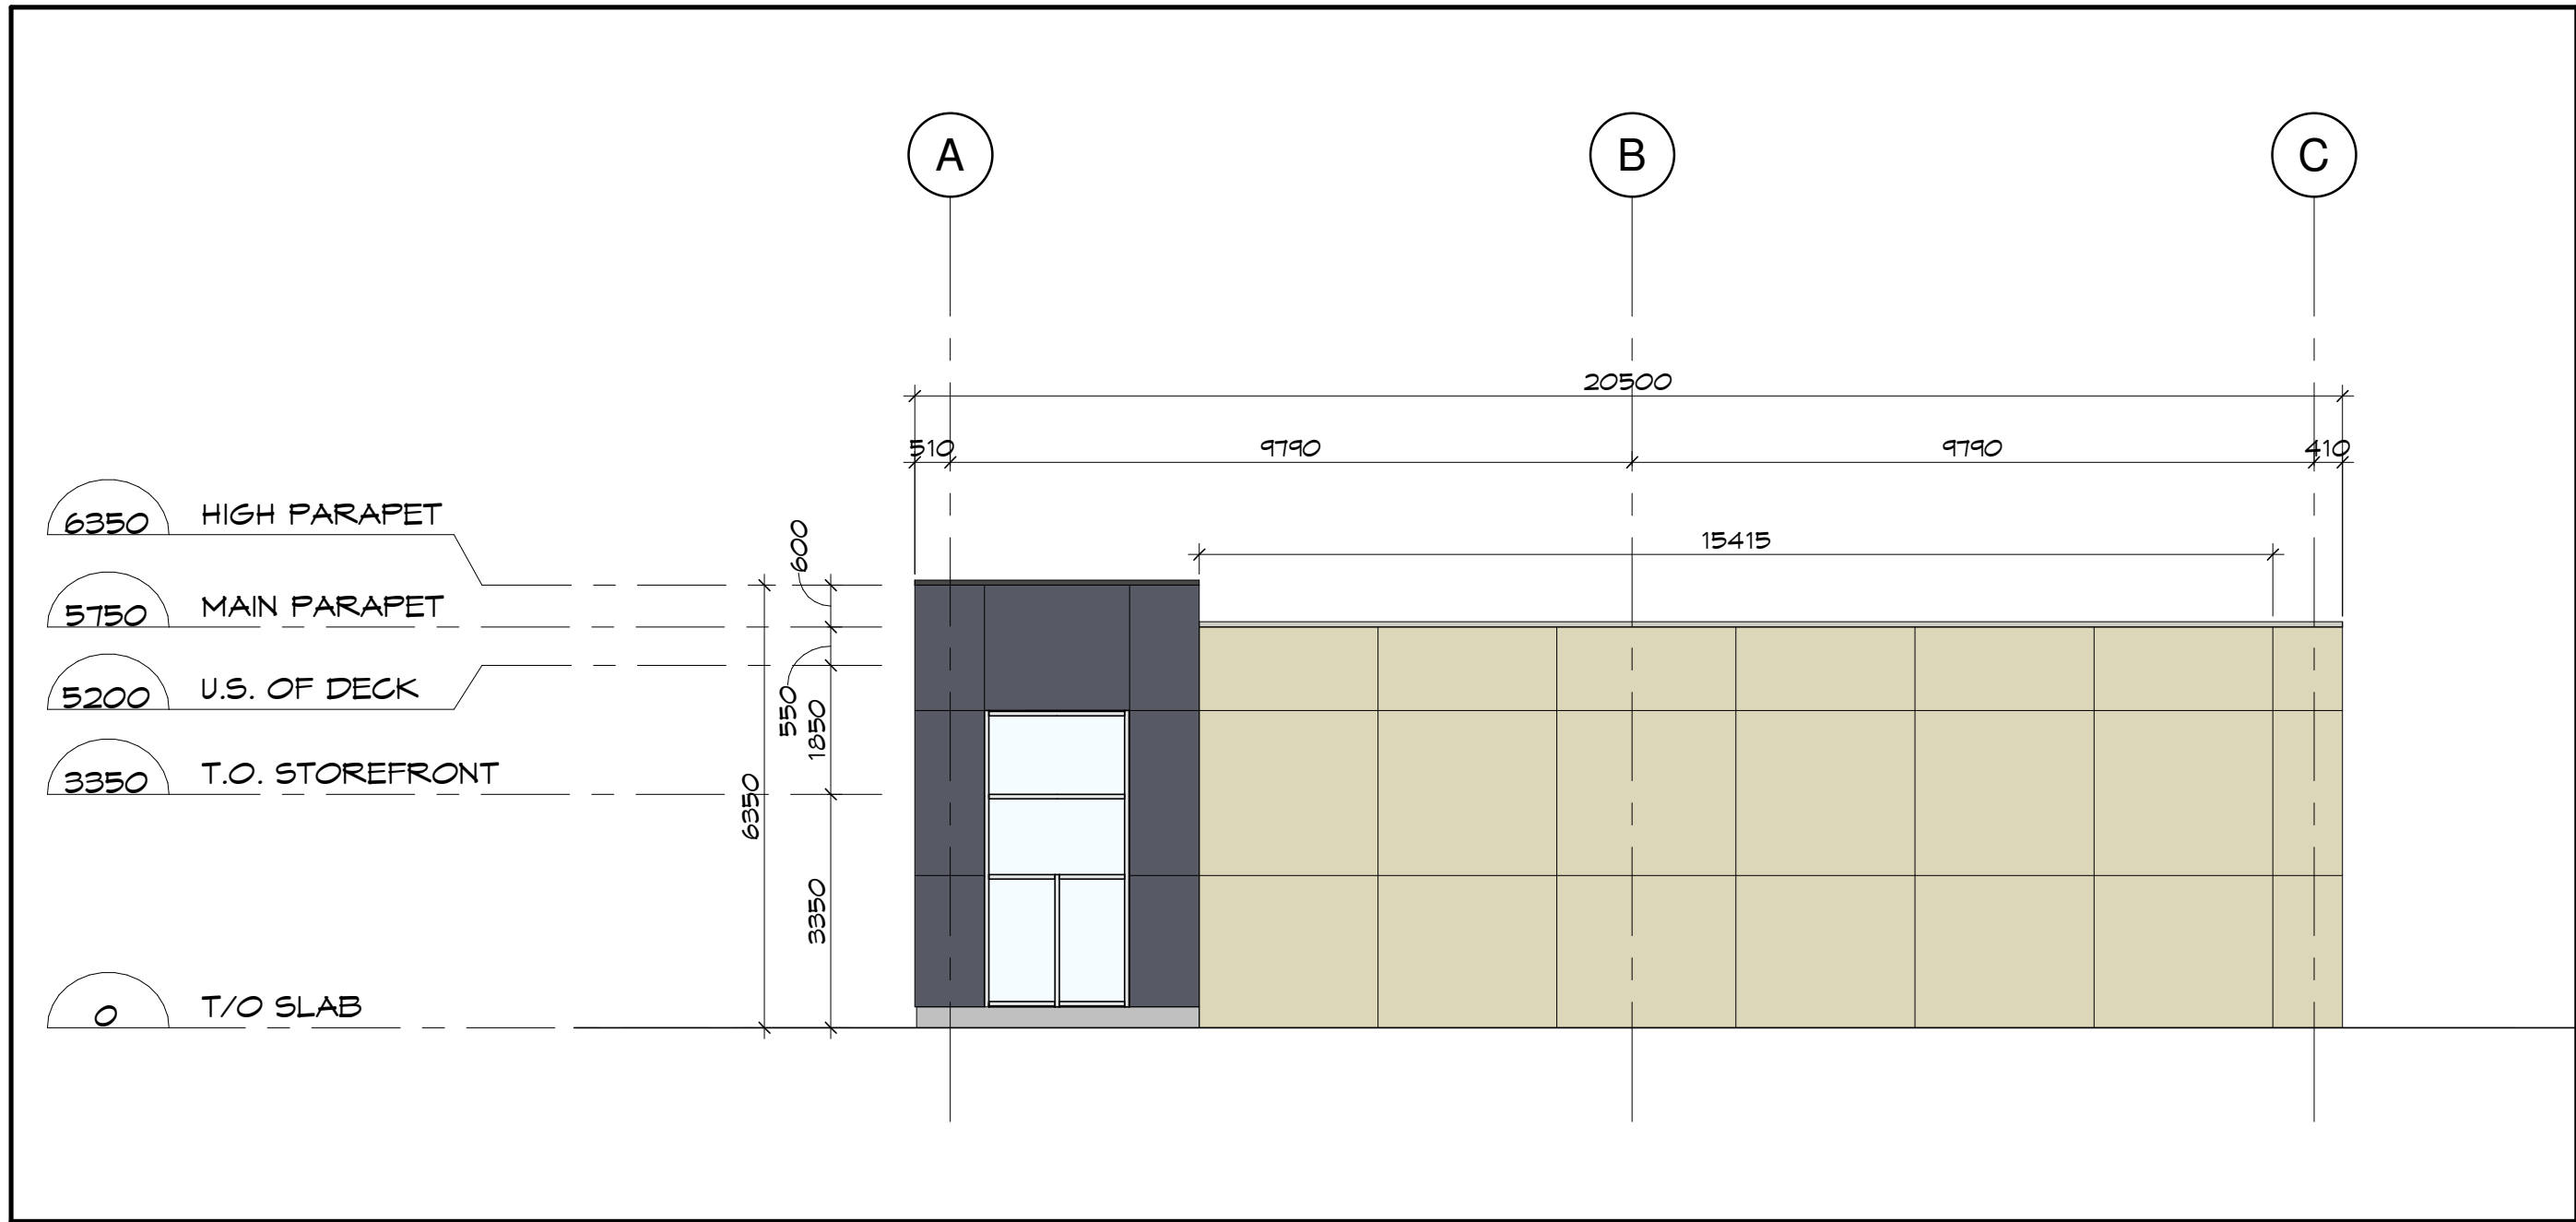

4 SIDE ELEVATION 2 (GRID 8)
SP-A1/ SCALE: 1 : 100

1 ISSUED FOR SITE PLAN APPLICATION 2025/01/15

Issue: Date:

Prime Consultant: Expert-Consult:

DREDGE LEAHY 411-11 Holland Ave. Ottawa, ON K1Y 4S1 613.724.9865

ARCHITECTS INC. dl-arch.ca

Sub Consultant: Expert-Consult:

Project: Project: EAGLESON & BRIDGESTONE SHOPPING PLAZA - BUILDING A1

801 EAGLESON RD., KANATA ON. K2M 0G7

Drawing: Dessin: BUILDING A1 - PRELIMINARY EXTERIOR ELEVATIONS

Drawn by: RD Echelle: As indicated


Designed by: SL Date: JAN. 2025

Approved by: SL Client Project No. No. du Projet du Client:


Seal: Sceau: ONTARIO ASSOCIATION OF ARCHITECTS

Project No.: 1163-02


Sheet No.: No. de la feuille: SP-A1

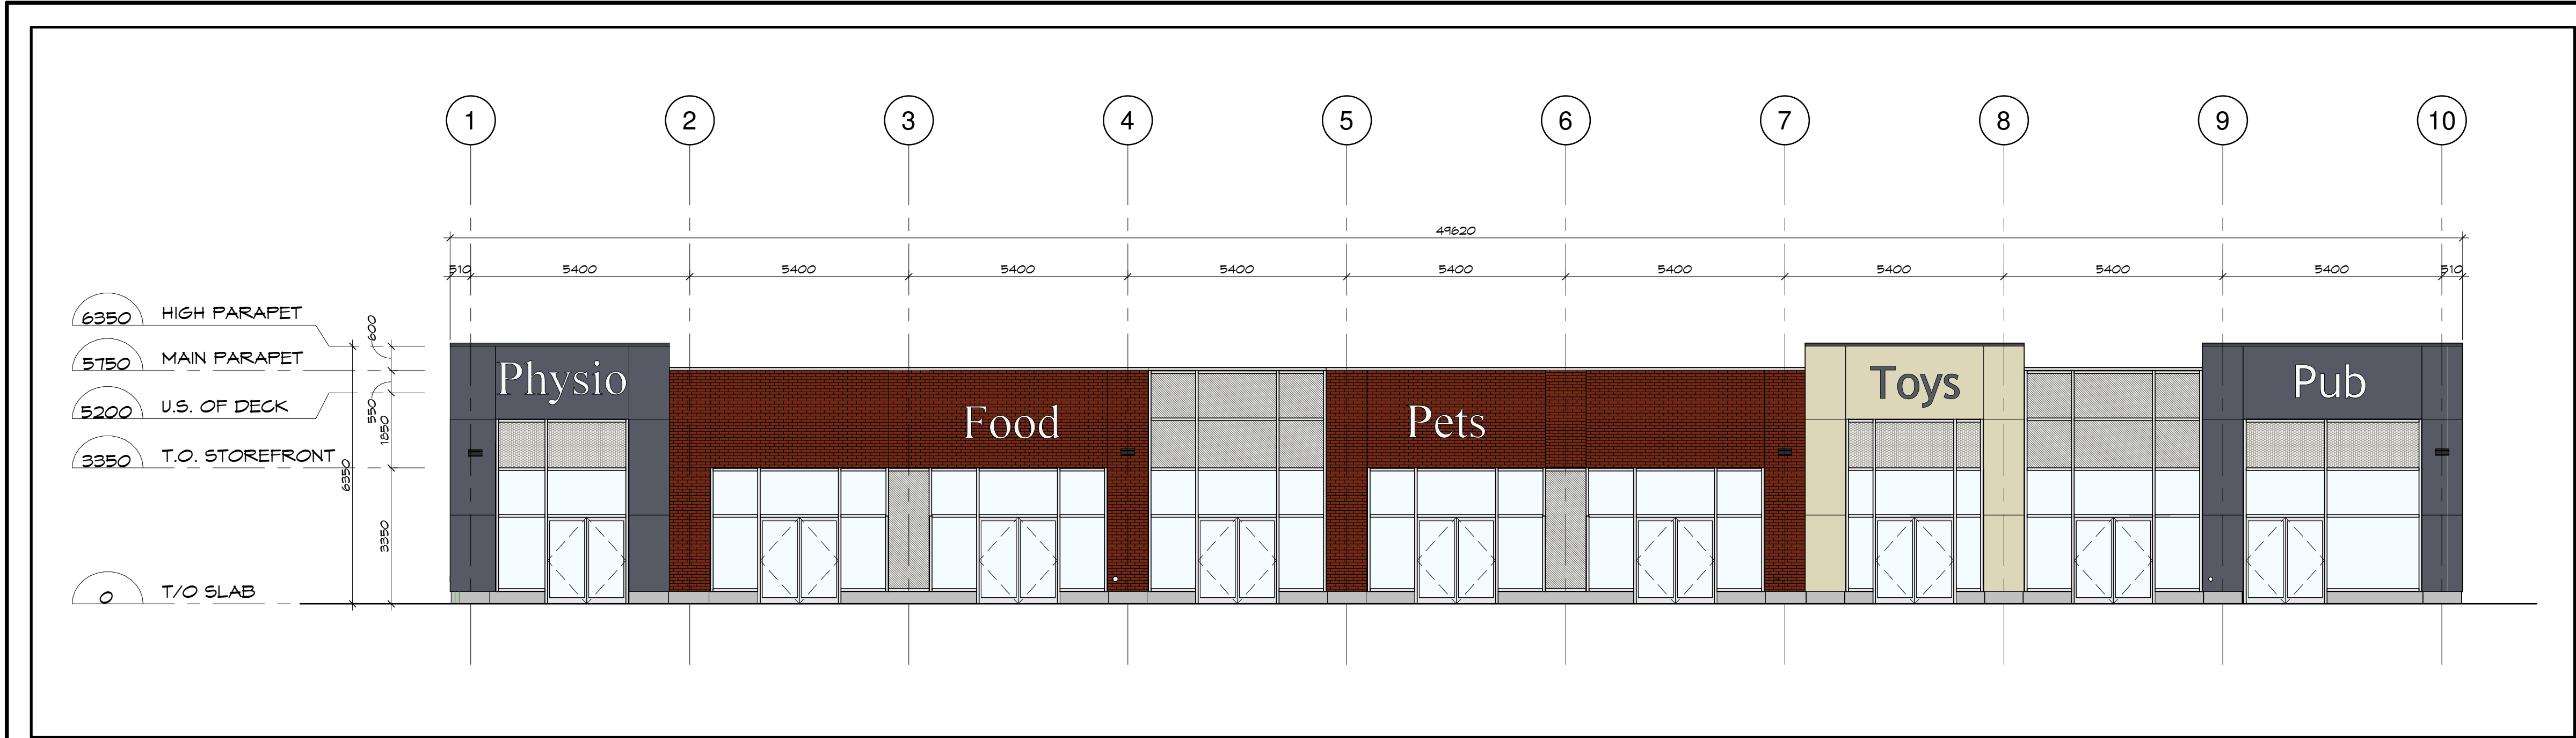


1 FRONT ELEVATION (GRID A)
SP-A2/ SCALE: 1 : 100

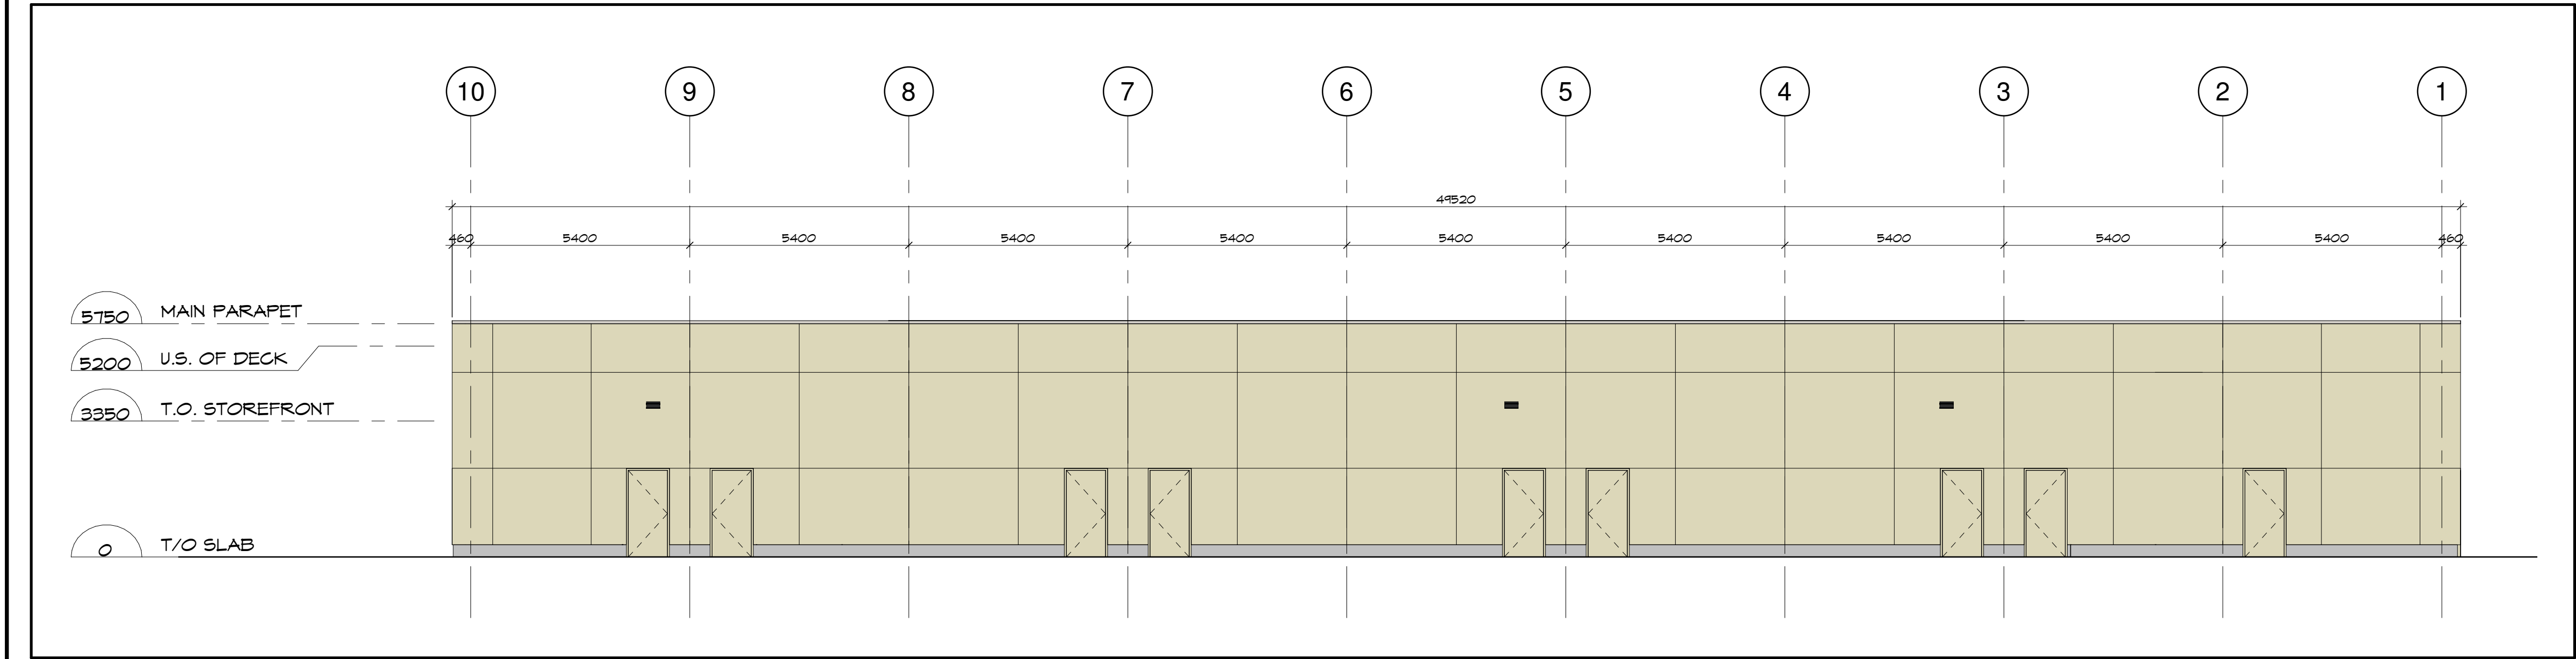

2 REAR ELEVATION (GRID C)
SP-A2/ SCALE: 1 : 100

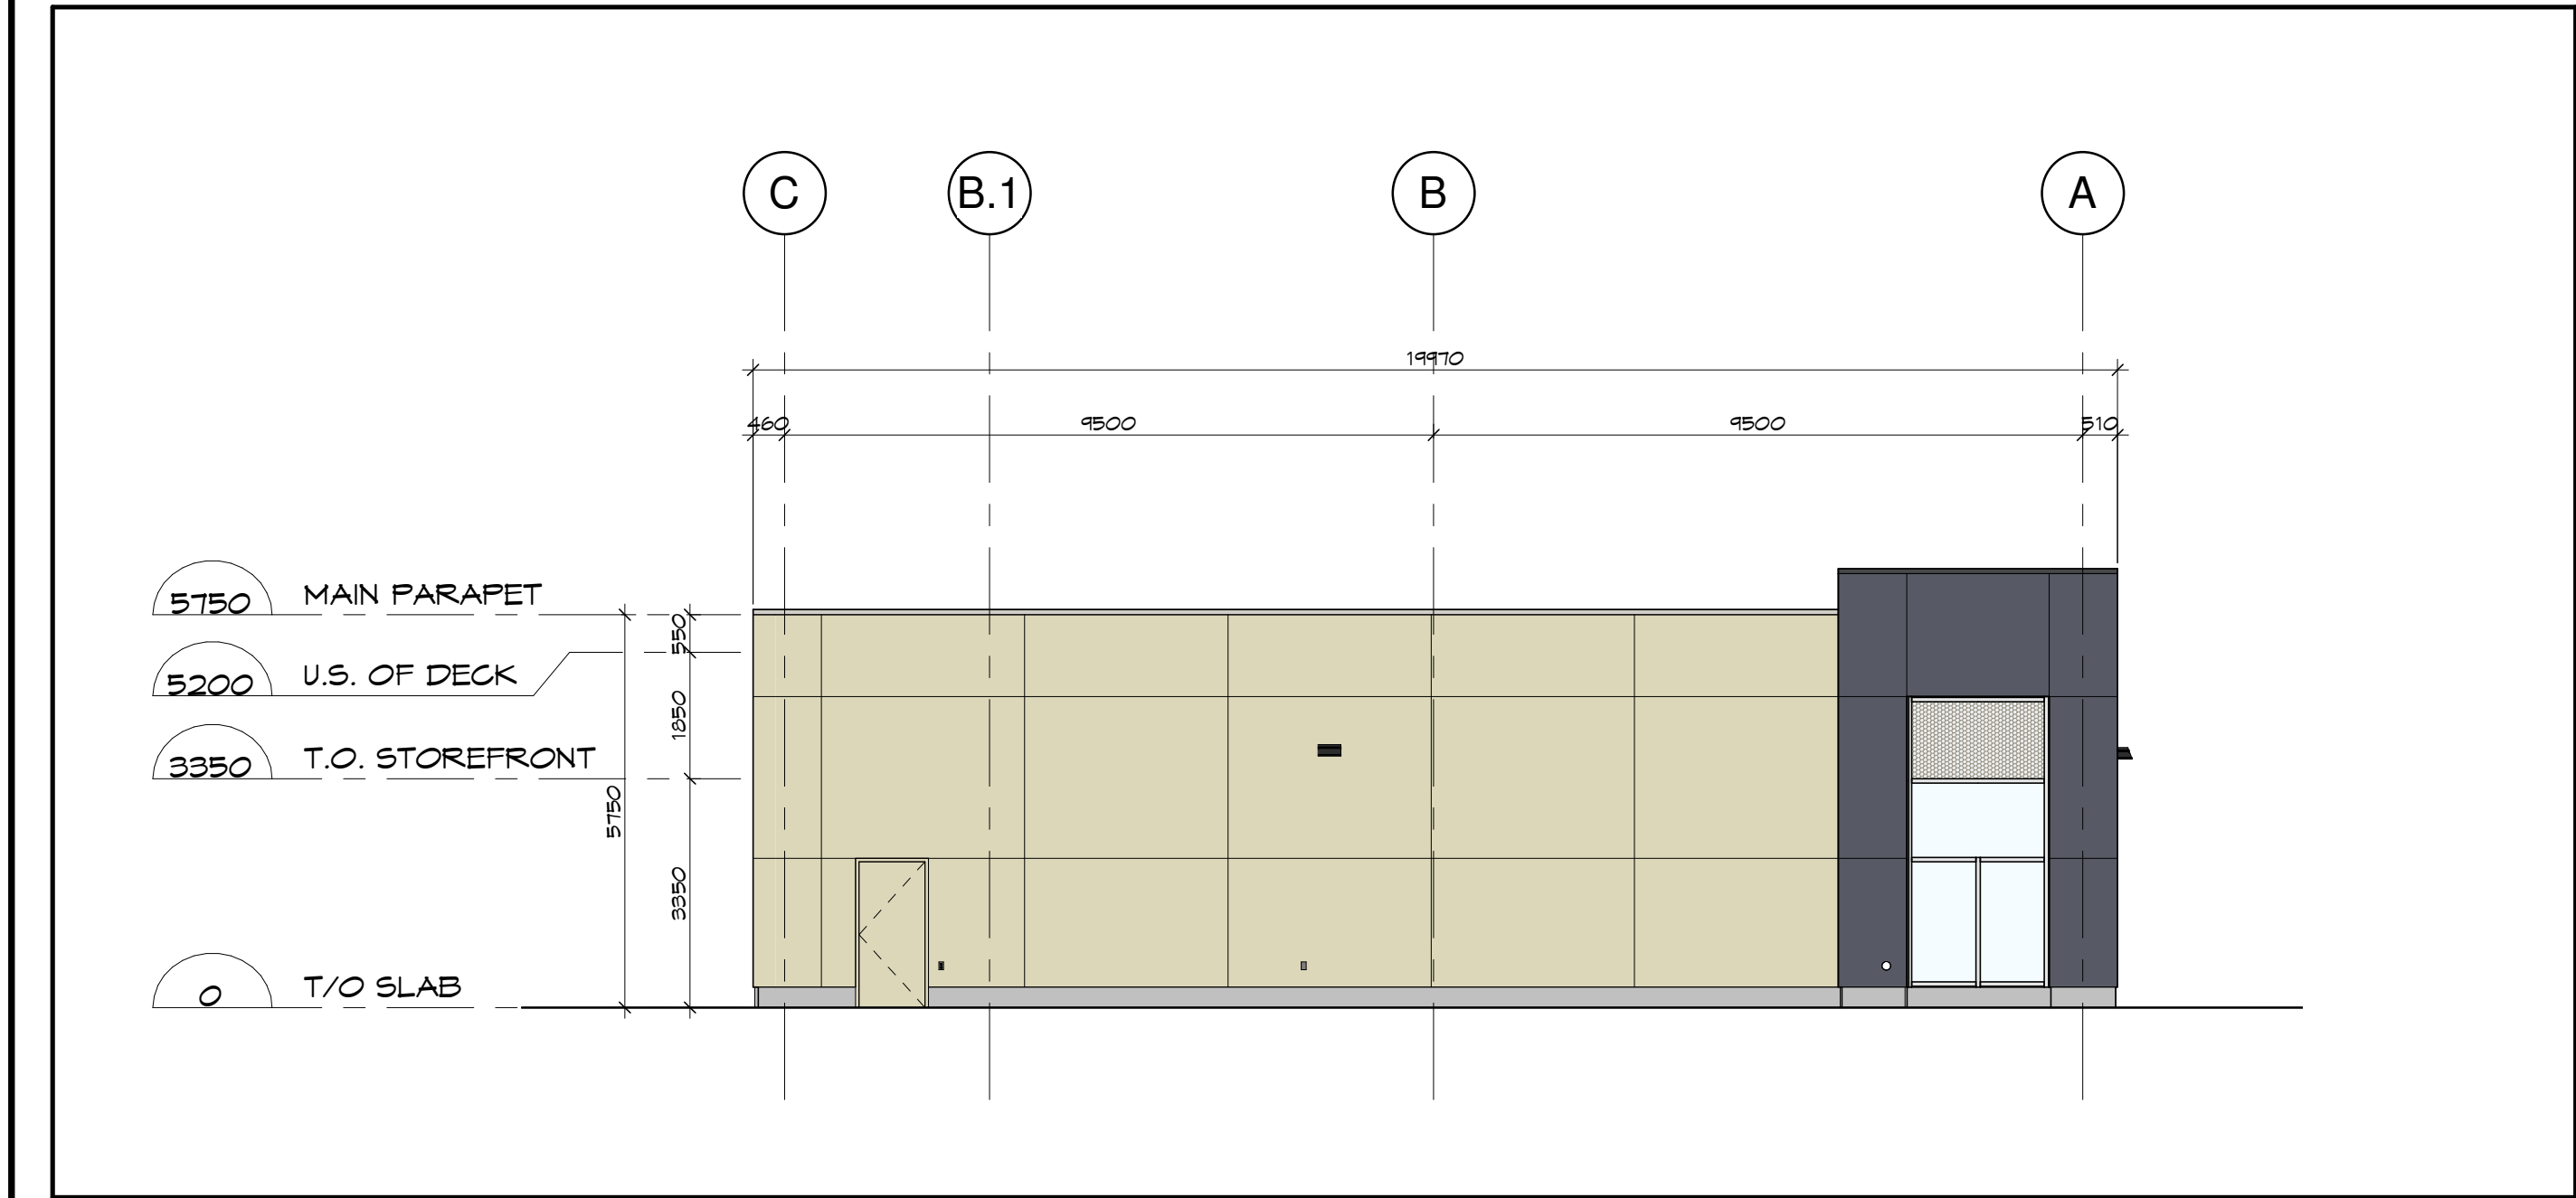

3 SIDE ELEVATION 1 (GRID 1)
SP-A2/ SCALE: 1 : 100

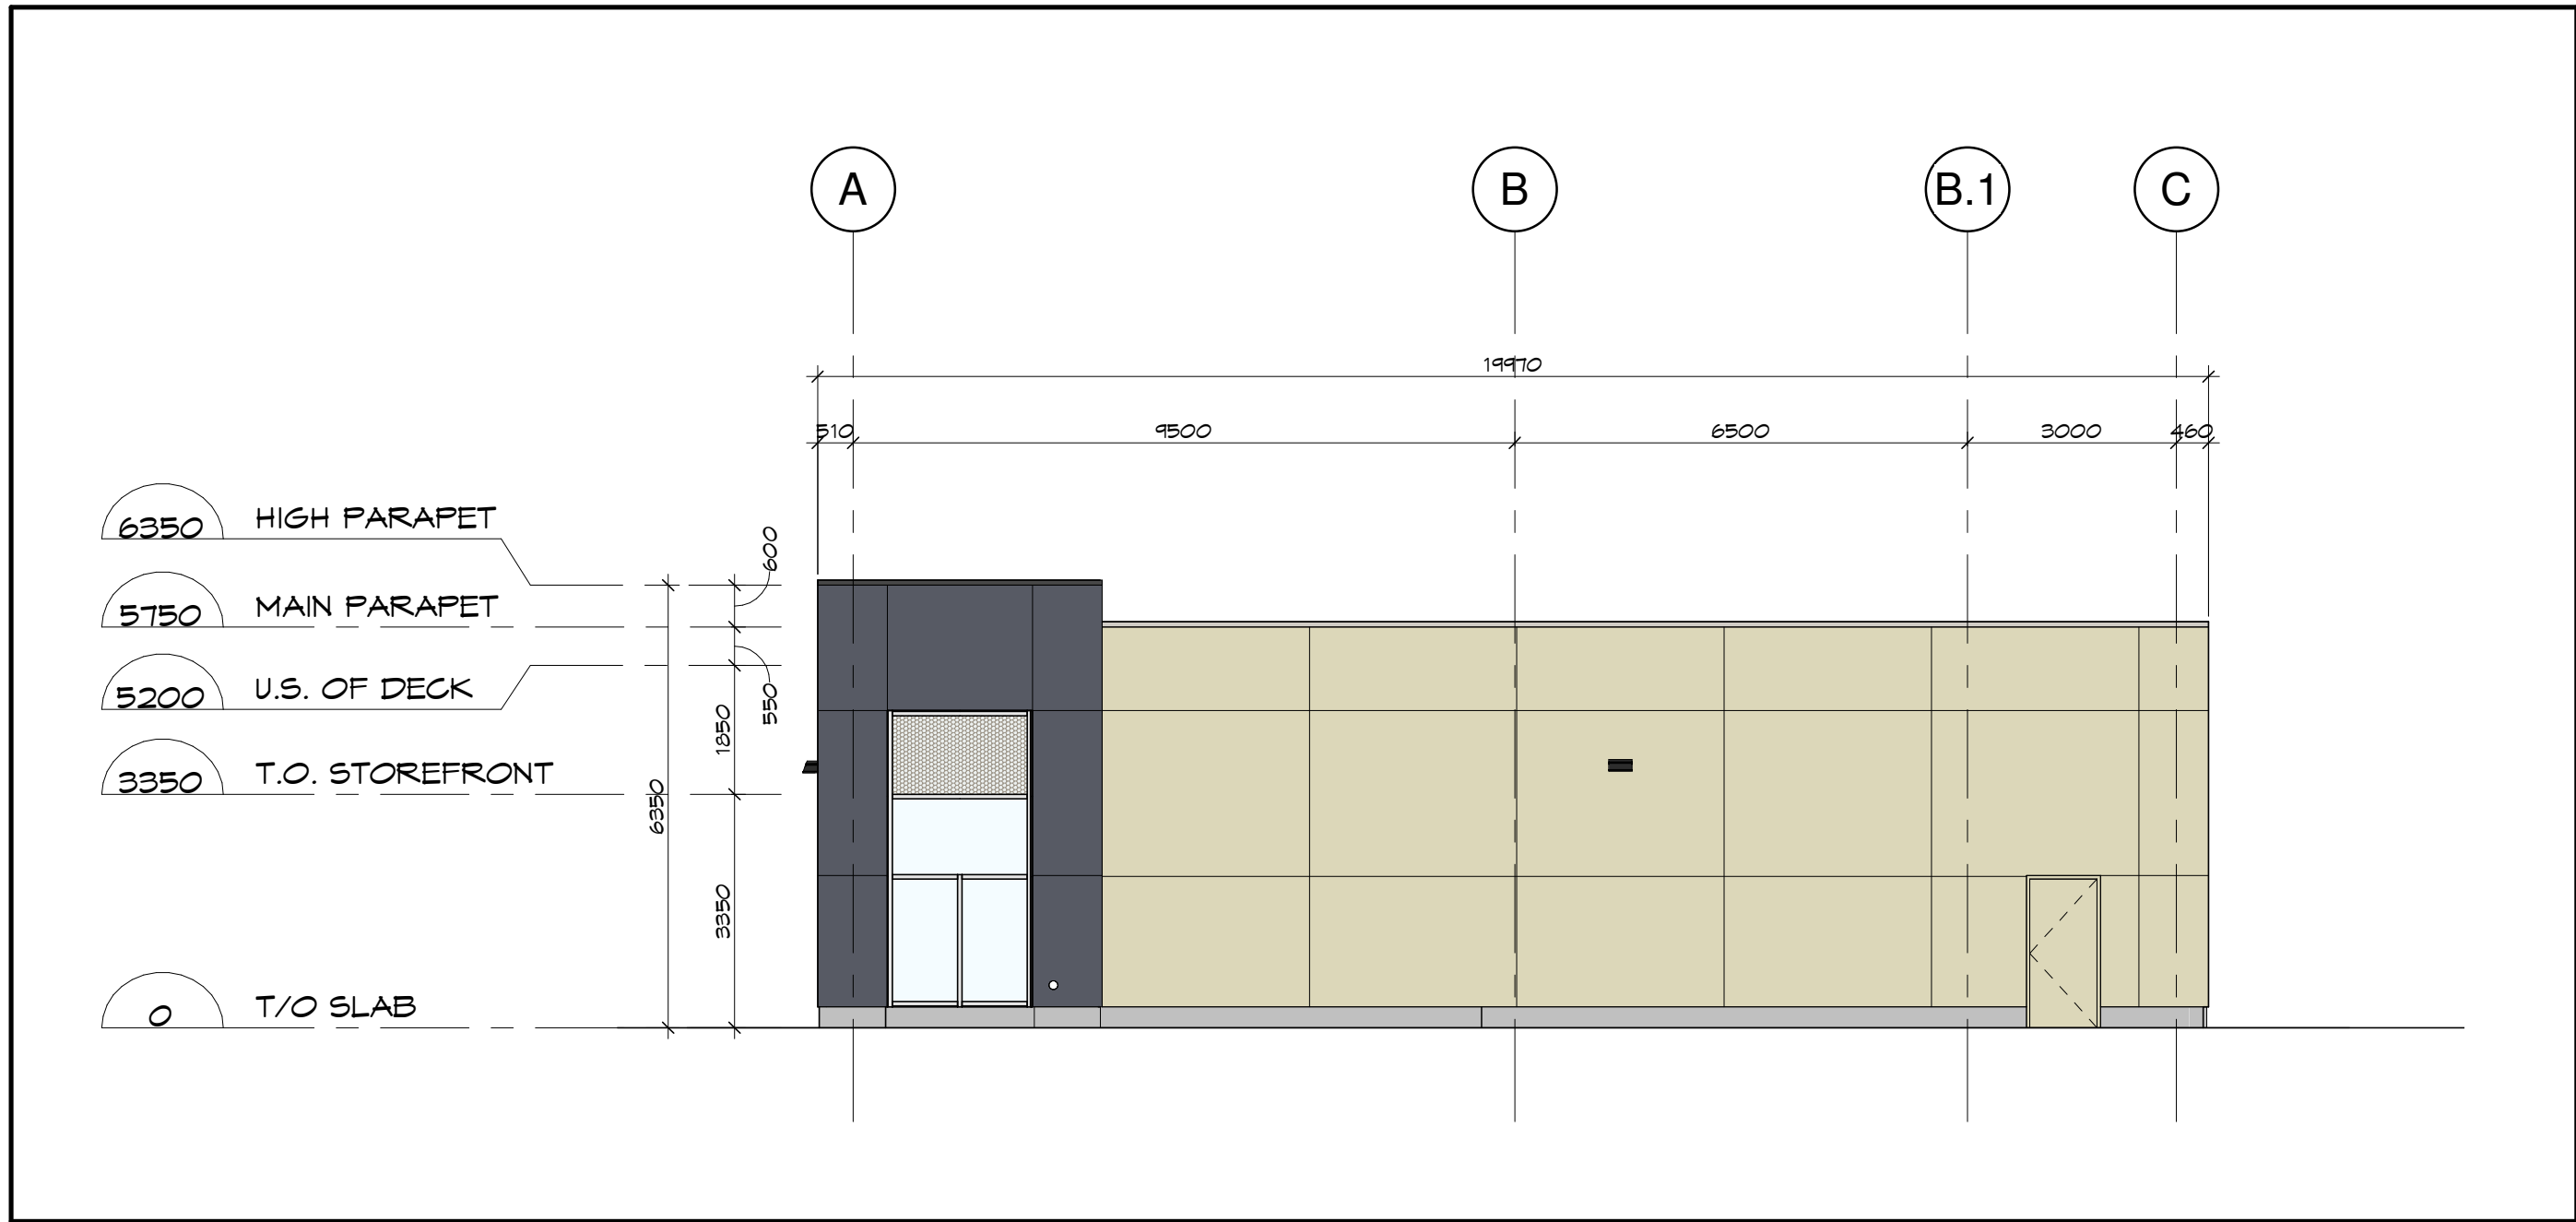

4 SIDE ELEVATION 2 (GRID 10)
SP-A2/ SCALE: 1 : 100

ELEVATION LEGEND

- PRECAST - SMOOTH - GREY
- PRECAST - SMOOTH - BEIGE
- PRECAST - BRICK PATTERN - RED
- SPANDREL GLASS WITH INSULATED METAL PAN
- GREY GLASS
- CLEAR ANODIZED CURTAIN WALL
- SIGNAGE - BY TENANT

Client:

Urbandale CORPORATION

Key Plan:
Plan Clé:

Issue:	Date:
1 ISSUED FOR SITE PLAN APPLICATION	2025/01/15

Prime Consultant:
Expert-Consult:

DREDGE LEAHY ARCHITECTS INC.
411-11 Holland Ave.
Ottawa, ON K1Y 4S1
613.724.9865
dl-arch.ca

Sub Consultant:
Expert-Consult:

Project:
Project:

EAGLESON & BRIDGESTONE SHOPPING PLAZA - BUILDING A2

801 EAGLESON RD., KANATA ON. K2M 0G7

Drawing:
Dessin:

BUILDING A2 - PRELIMINARY EXTERIOR ELEVATIONS


Drawn by: Dessiné par:	Scale: Echelle:
RD	As indicated

Designed by: Conçu par:	Date:
MD	JAN. 2025


Approved by: Approuvé par:	Client Project No. No. du Projet du Client:
MD	

Seal: Sceau:	Project No.: No. du Projet:
	1163-02


Sheet No.: No. de la feuille:
SP-A2

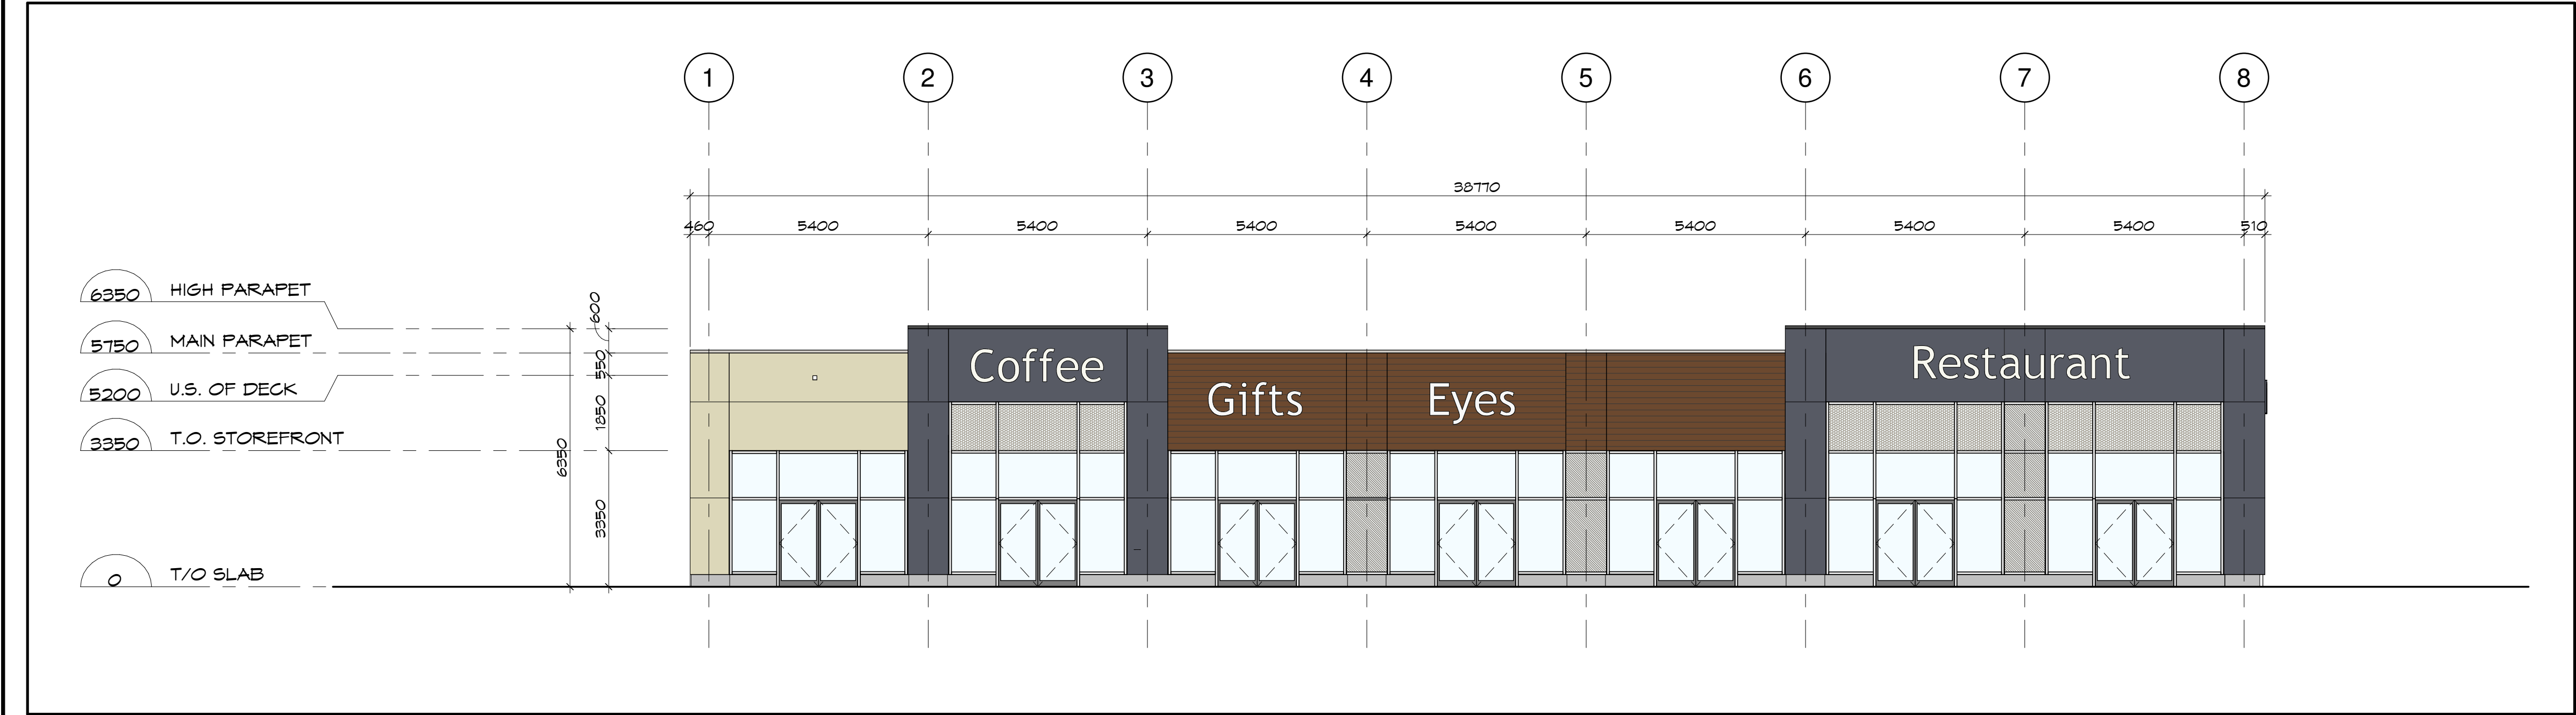


1 FRONT ELEVATION (GRID A)
SP-A3 SCALE: 1 : 100

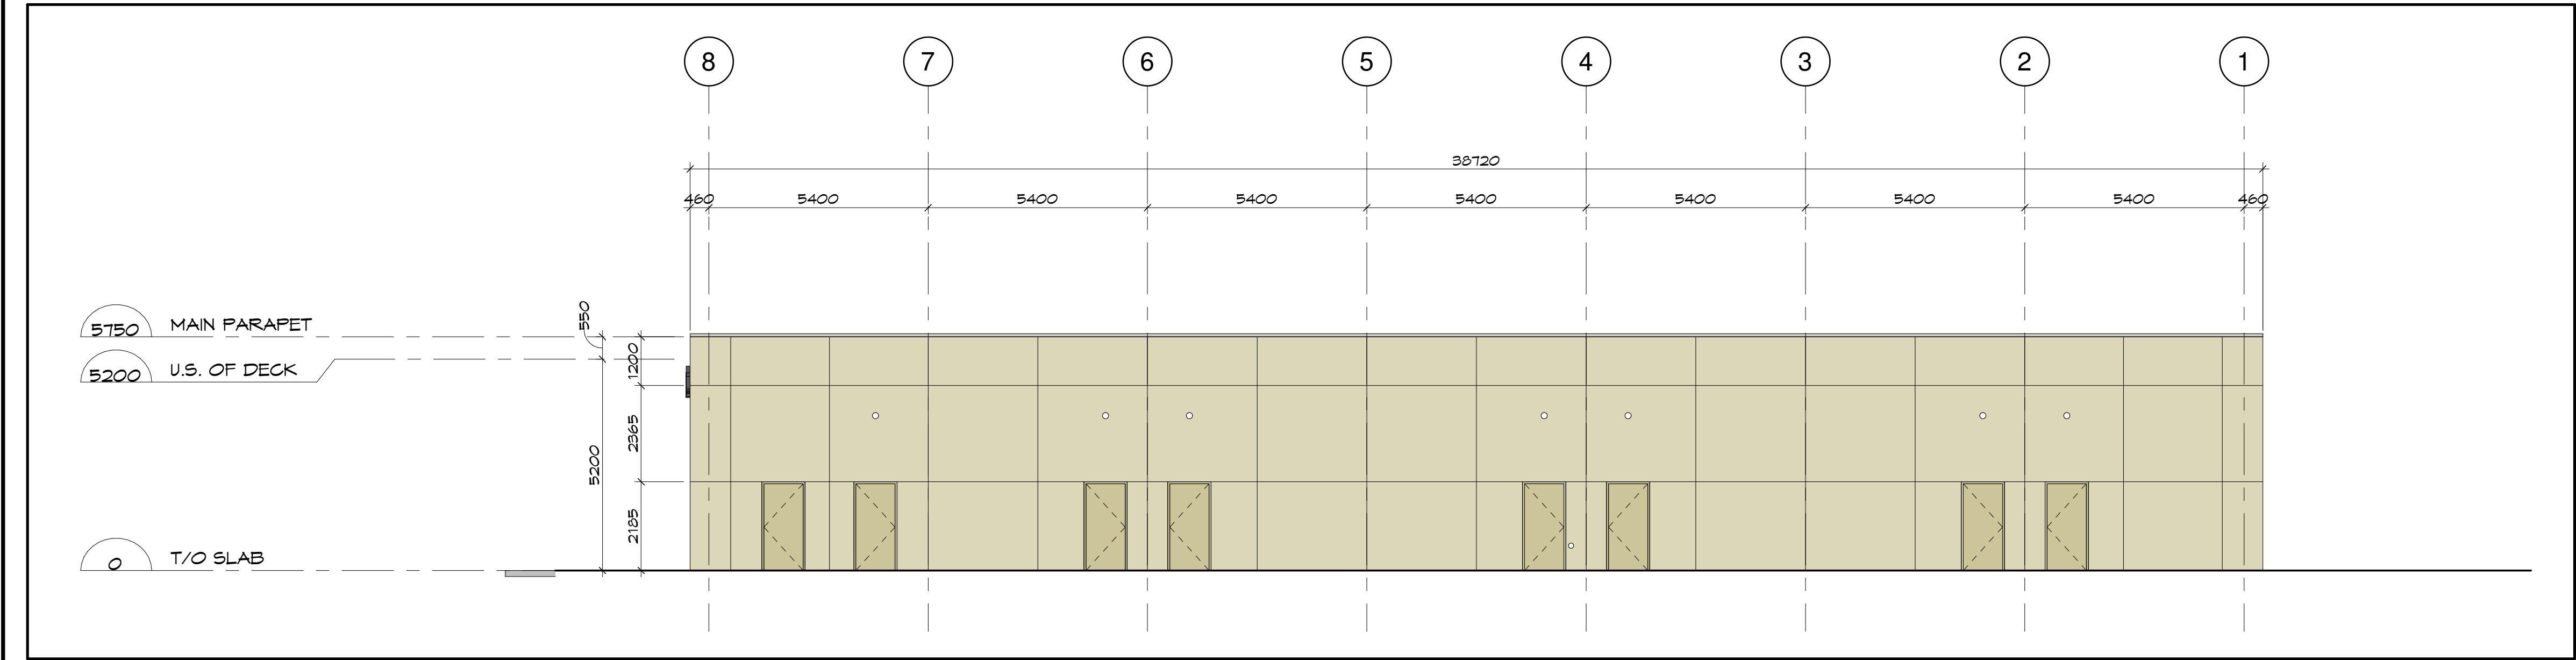

2 REAR ELEVATION (GRID C)
SP-A3 SCALE: 1 : 100

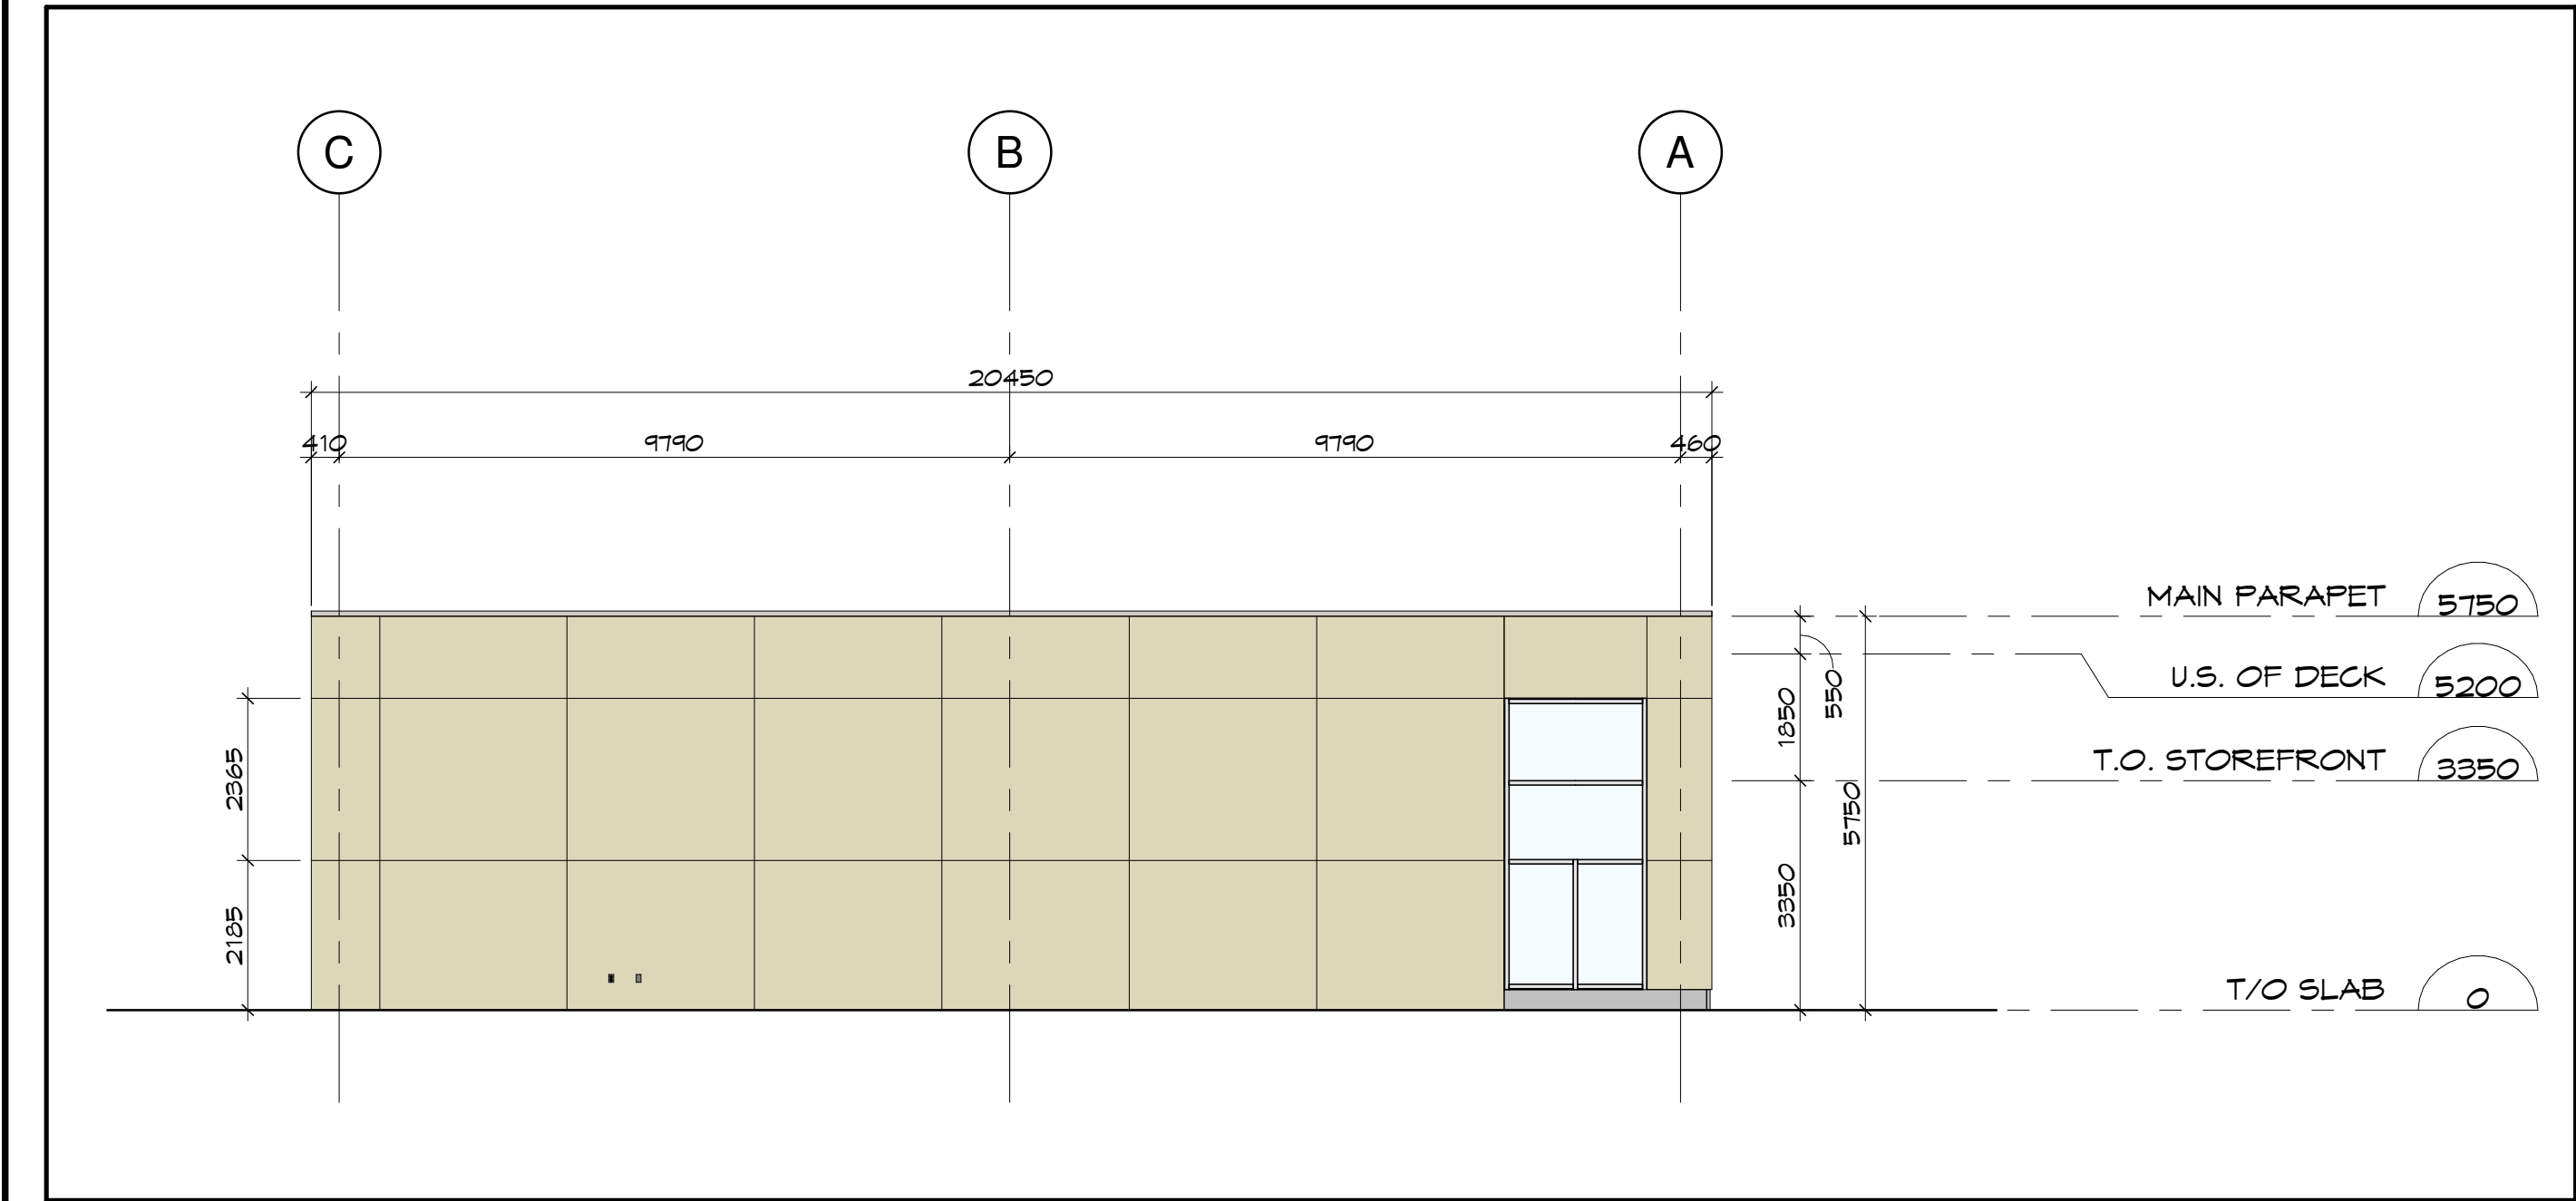

3 SIDE ELEVATION 1 (GRID 1)
SP-A3 SCALE: 1 : 100

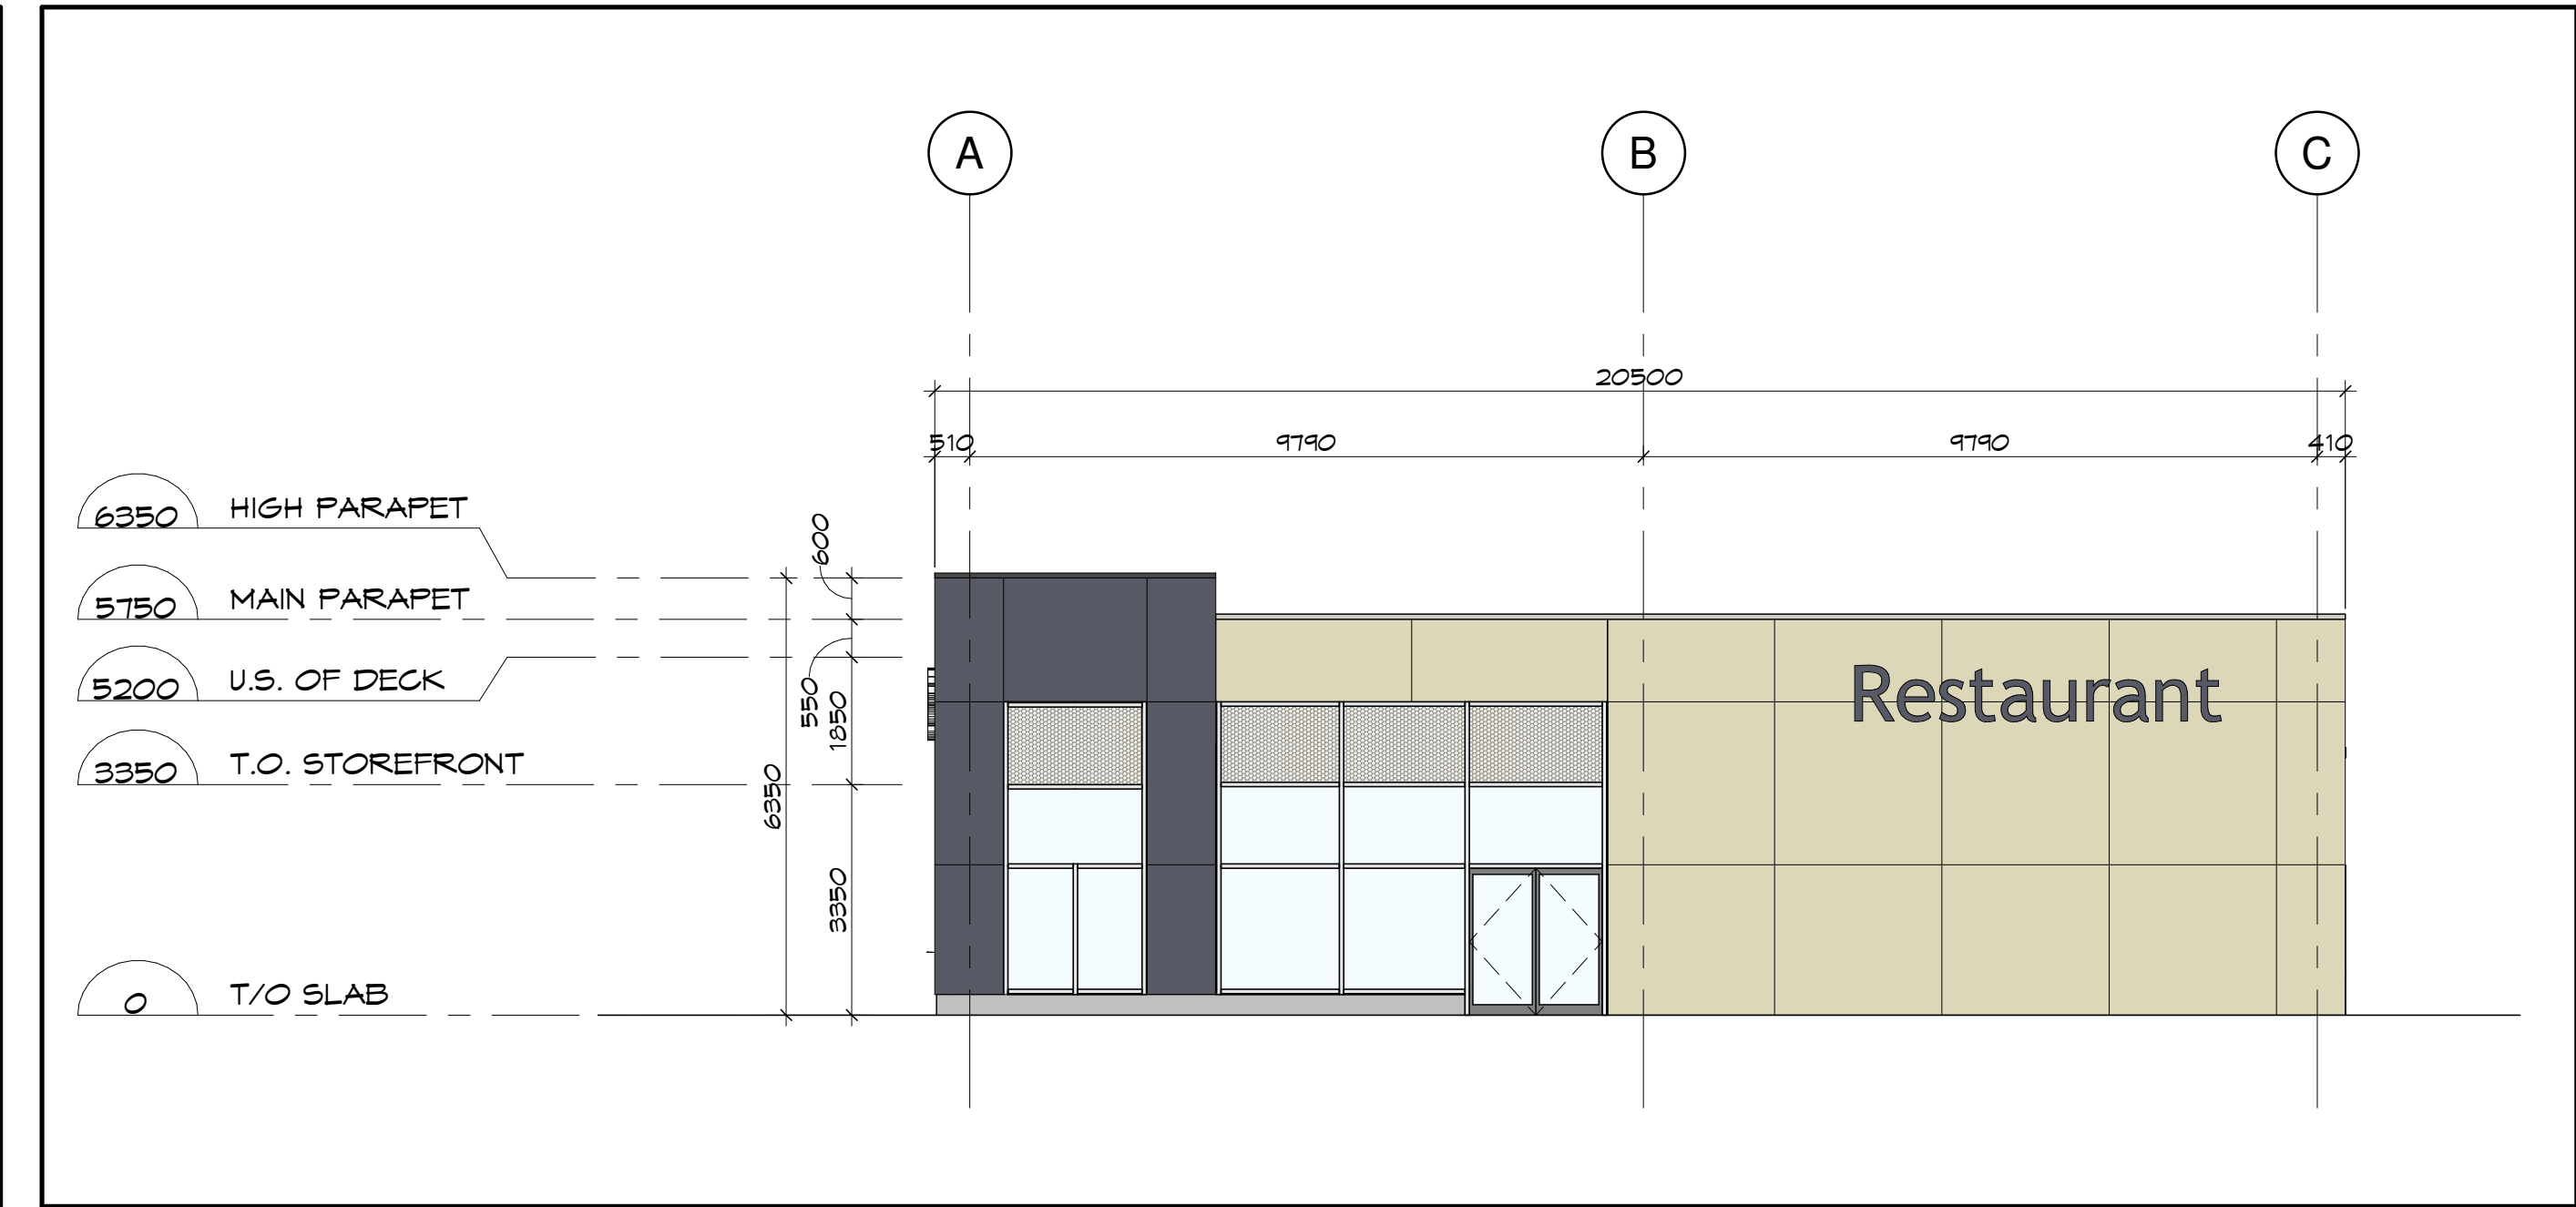

4 SIDE ELEVATION 2 (GRID 8)
SP-A3 SCALE: 1 : 100

Client:



Key Plan:
Plan Clé:

1	ISSUED FOR SITE PLAN APPLICATION	2025/01/15
Issue:		Date:
Prime Consultant:		
Expert-Consult:		

DREDGE
LEAHY

ARCHITECTS INC.

411-11 Holland Ave.
Ottawa, ON K1Y 4S1
613.724.9865
dl-arch.ca

Sub Consultant:
Expert-Consult:

Project:
Project:

EAGLESON & BRIDGESTONE
SHOPPING PLAZA - BUILDING A3

801 EAGLESON RD., KANATA ON. K2M 0G7

Drawing:
Dessin:

BUILDING A3 - PRELIMINARY
EXTERIOR ELEVATIONS

Drawn by: Dessiné par:	Scale: Echelle:
RD	As indicated
Designed by: Conçu par:	Date:
MD	JAN. 2025
Approved by: Approuvé par:	Client Project No. No. du Projet du Client:
MD	
Seal: Sceau:	Project No.: No. du Projet:
	1163-02
	Sheet No.: No. de la feuille:




SP-A3




1 FRONT ELEVATION (GRID A)
SP-C SCALE: 1 : 100



2 REAR ELEVATION (GRID C)
SP-C SCALE: 1 : 100

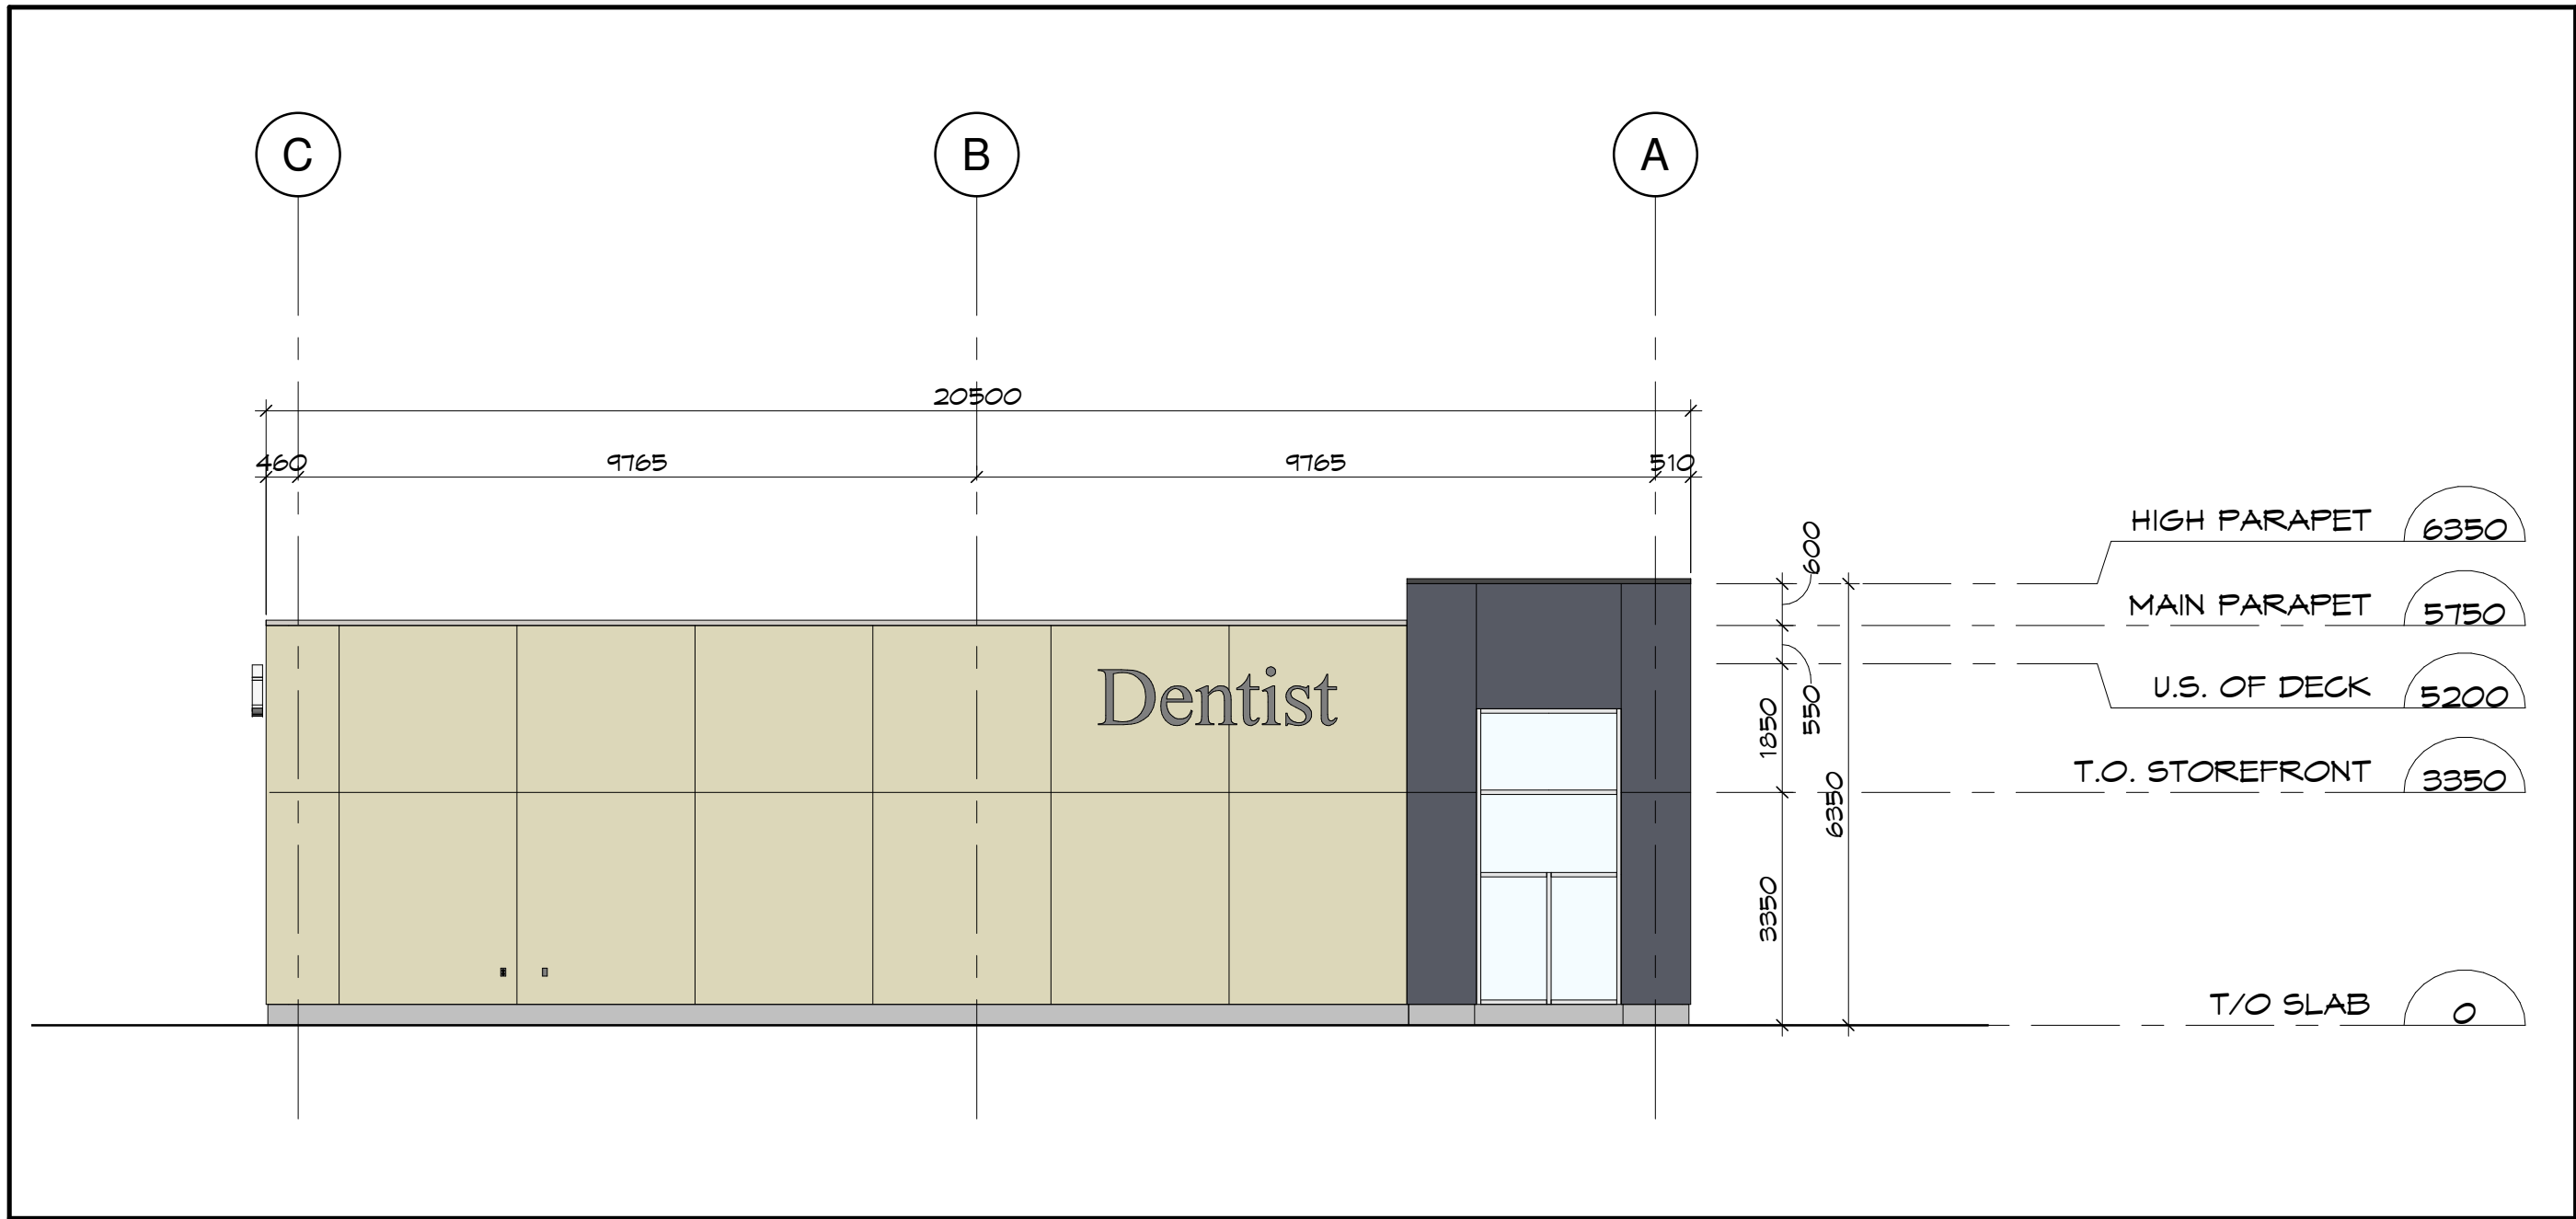

3 SIDE ELEVATION 1 (GRID 1)
SP-C SCALE: 1 : 100

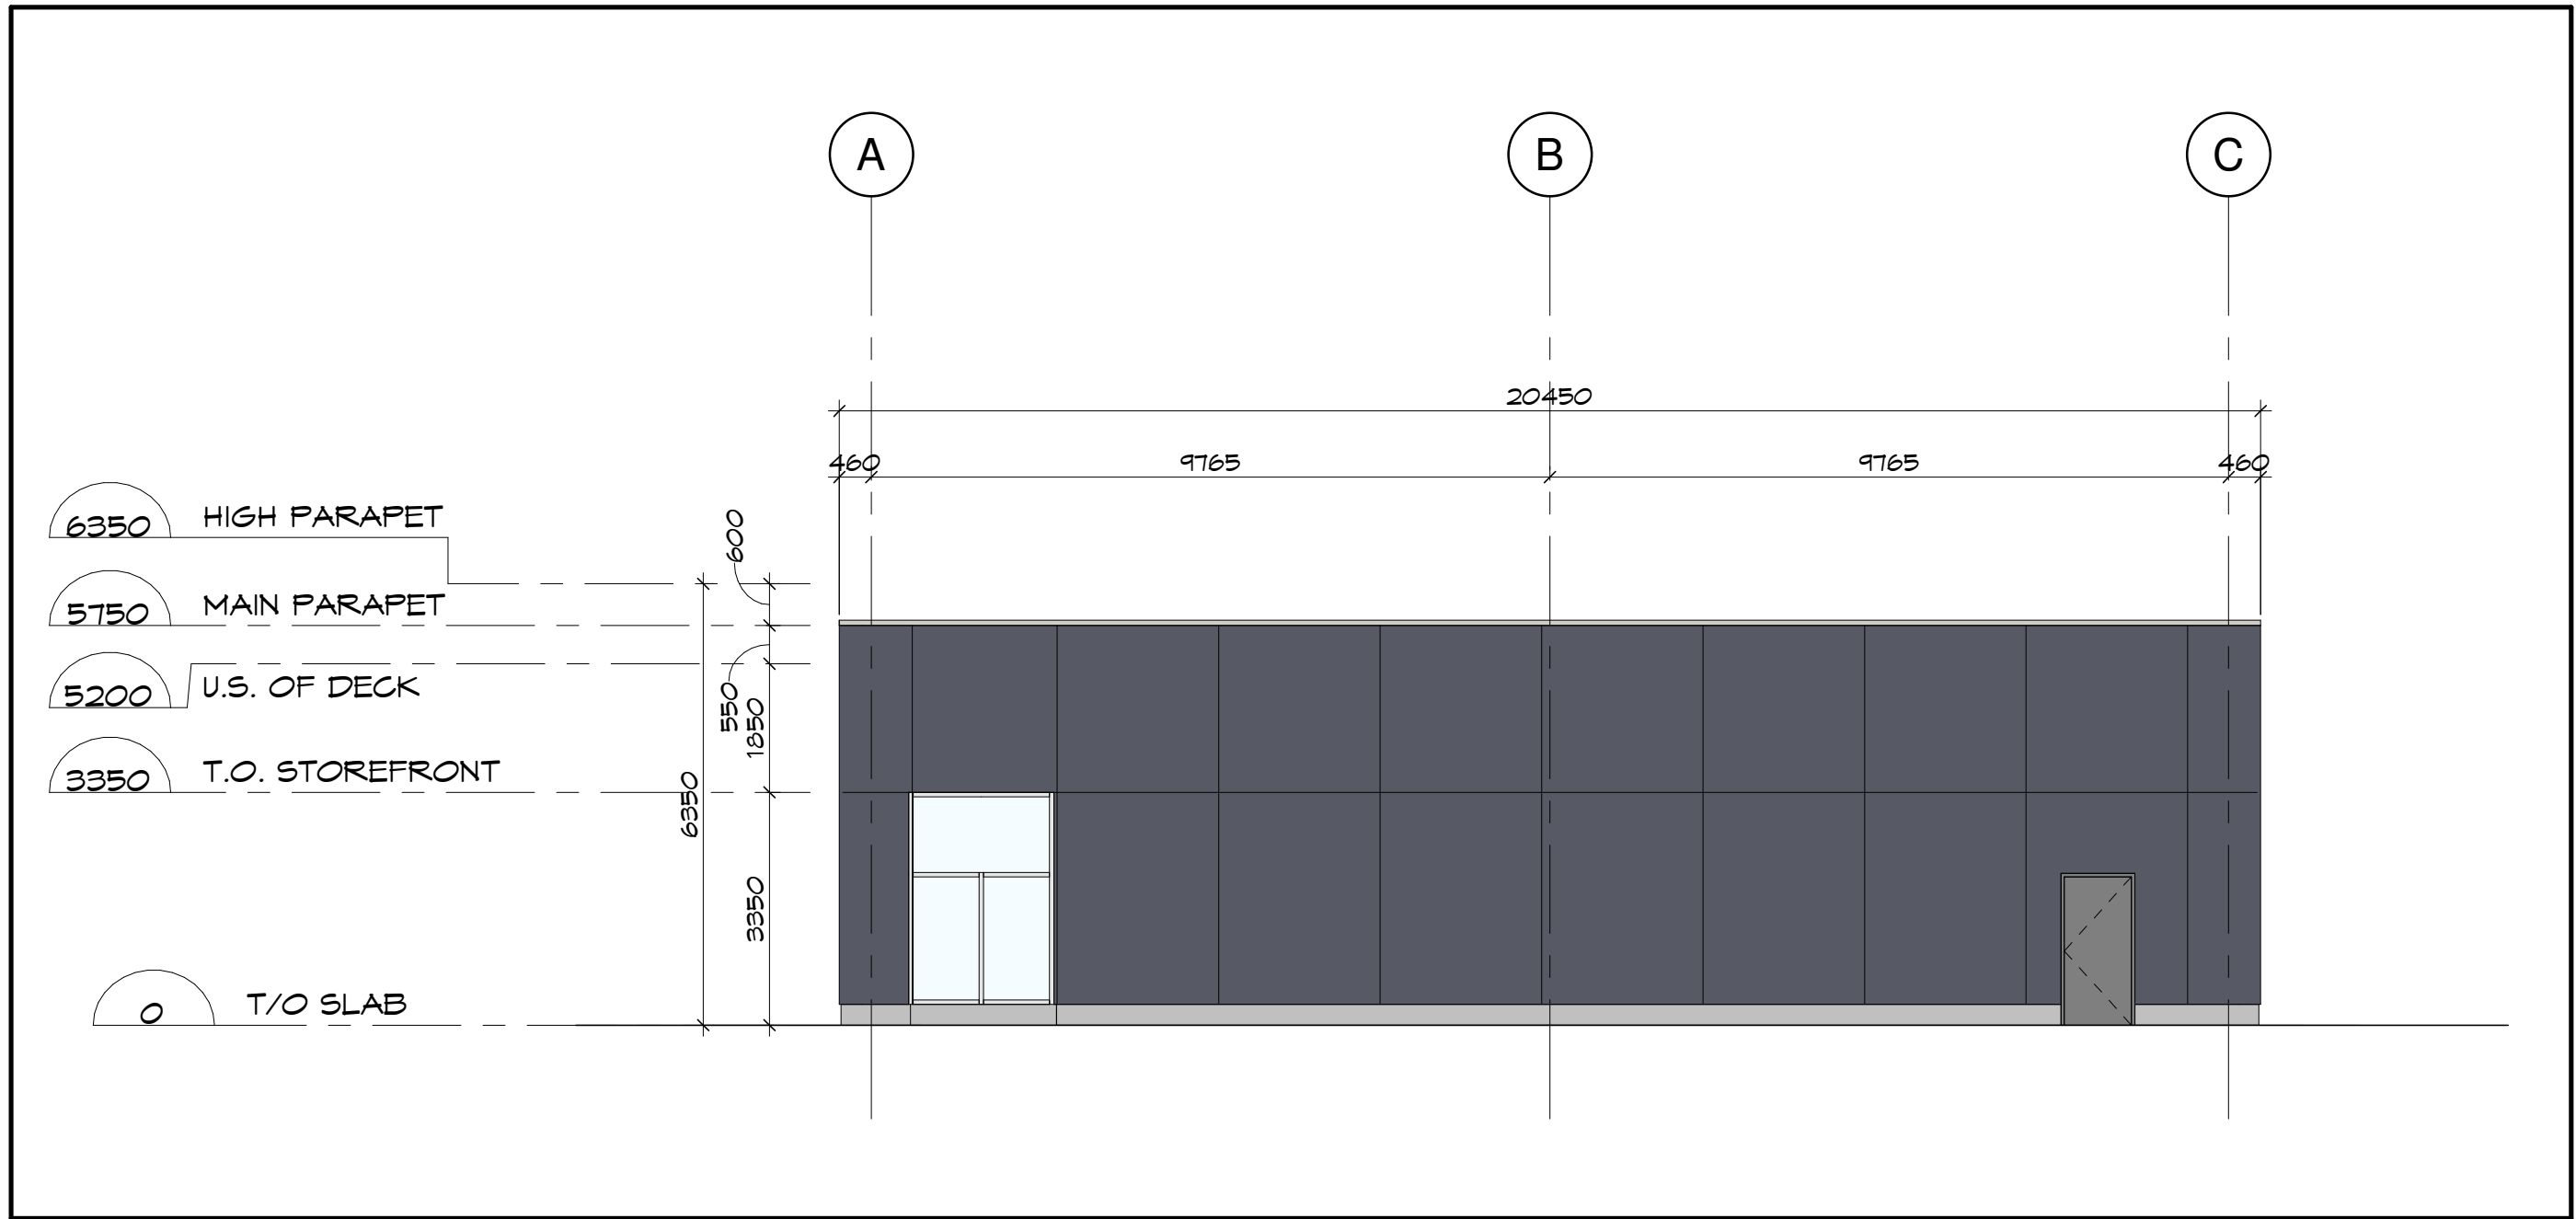

4 SIDE ELEVATION 2 (GRID 6)
SP-C SCALE: 1 : 100

- ELEVATION LEGEND
- PRECAST - SMOOTH - GREY
 - PRECAST - SMOOTH - BEIGE
 - PRECAST - PLANK PATTERN - BROWN
 - SPANDREL GLASS WITH INSULATED METAL PAN
 - GREY GLASS
 - CLEAR ANODIZED CURTAIN WALL
 - SIGNAGE - BY TENANT

Client:

Urbandale
CORPORATION

Key Plan:
Plan Clé:

1	ISSUED FOR SITE PLAN APPLICATION	2025/01/15
Issue:		Date:
Prime Consultant:		
Expert-Consult:		

DREDGE LEAHY
ARCHITECTS INC.

411-11 Holland Ave.
Ottawa, ON K1Y 4S1
613.724.9865
dl-arch.ca

Sub Consultant:
Expert-Consult:

Project:
Project: EAGLESON & BRIDGESTONE SHOPPING PLAZA - BUILDING C

801 EAGLESON RD., KANATA, ON. K2M 0G7

Drawing:
Dessin: BUILDING C - PRELIMINARY EXTERIOR ELEVATIONS

Drawn by: Dessiné par: SG/RD	Scale: Echelle: As indicated
Designed by: Conçu par: MD	Date: JAN. 2025
Approved by: Approuvé par: MD	Client Project No. No. du Projet du Client:
Seal: Sceau:	Project No.: No. du Projet: 1163-02
	Sheet No.: No. de la feuille:


SP-C




1 FRONT ELEVATION (GRID A)
SP-E SCALE: 1 : 100



2 REAR ELEVATION (GRID C)
SP-E SCALE: 1 : 100

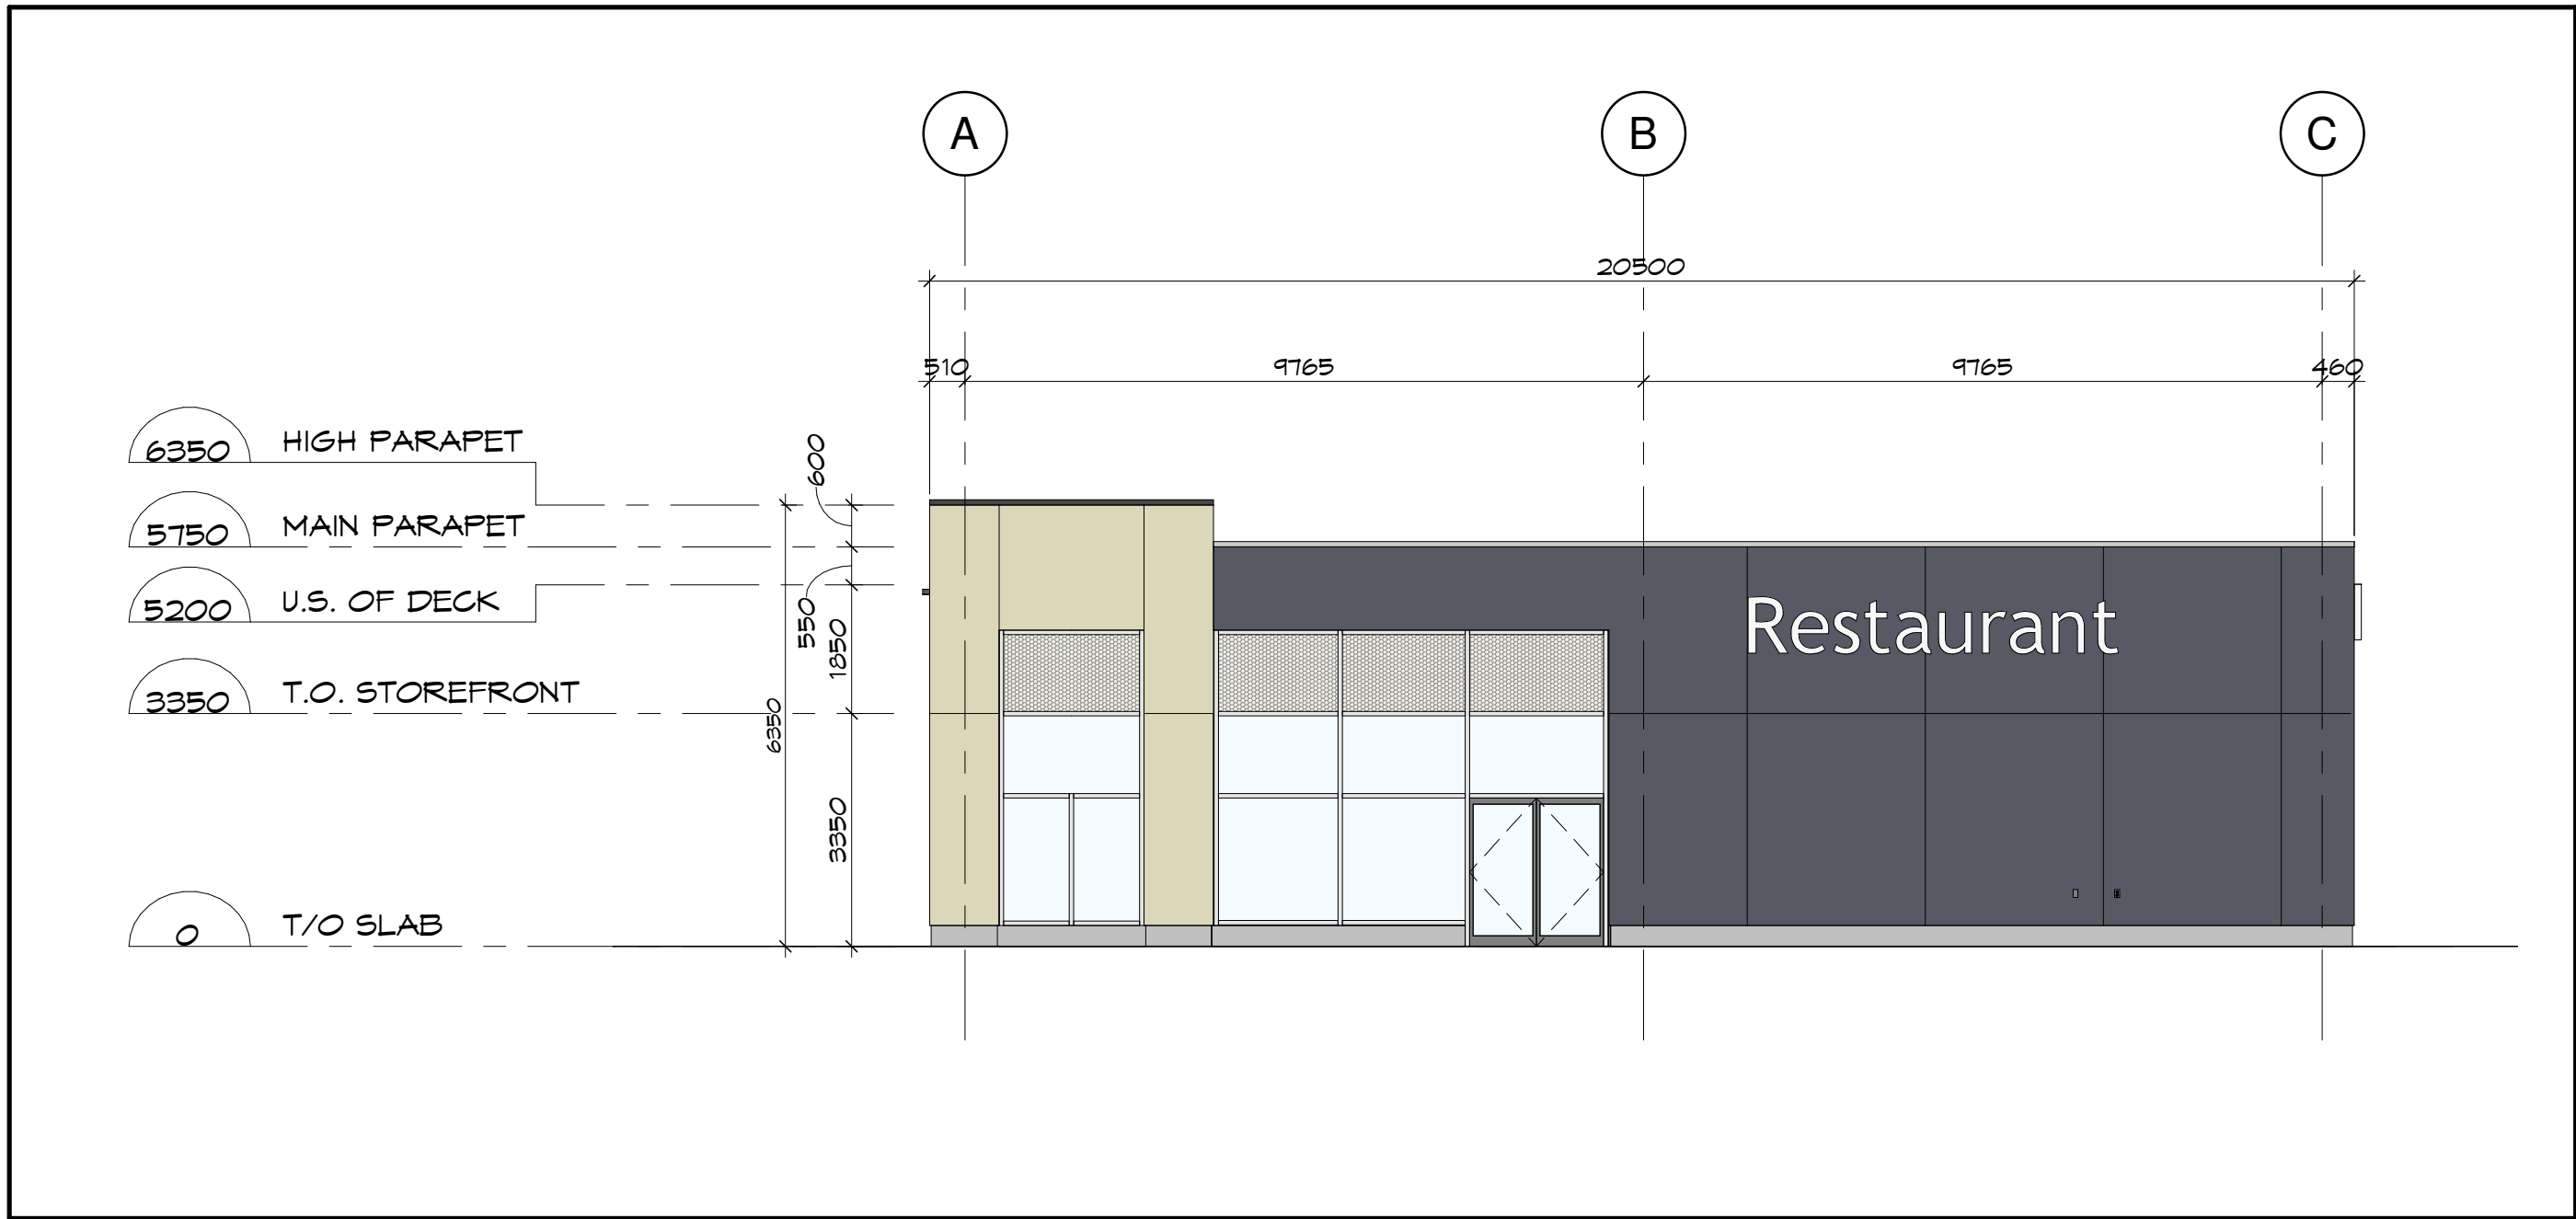

3 SIDE ELEVATION 1 (GRID 1)
SP-E SCALE: 1 : 100

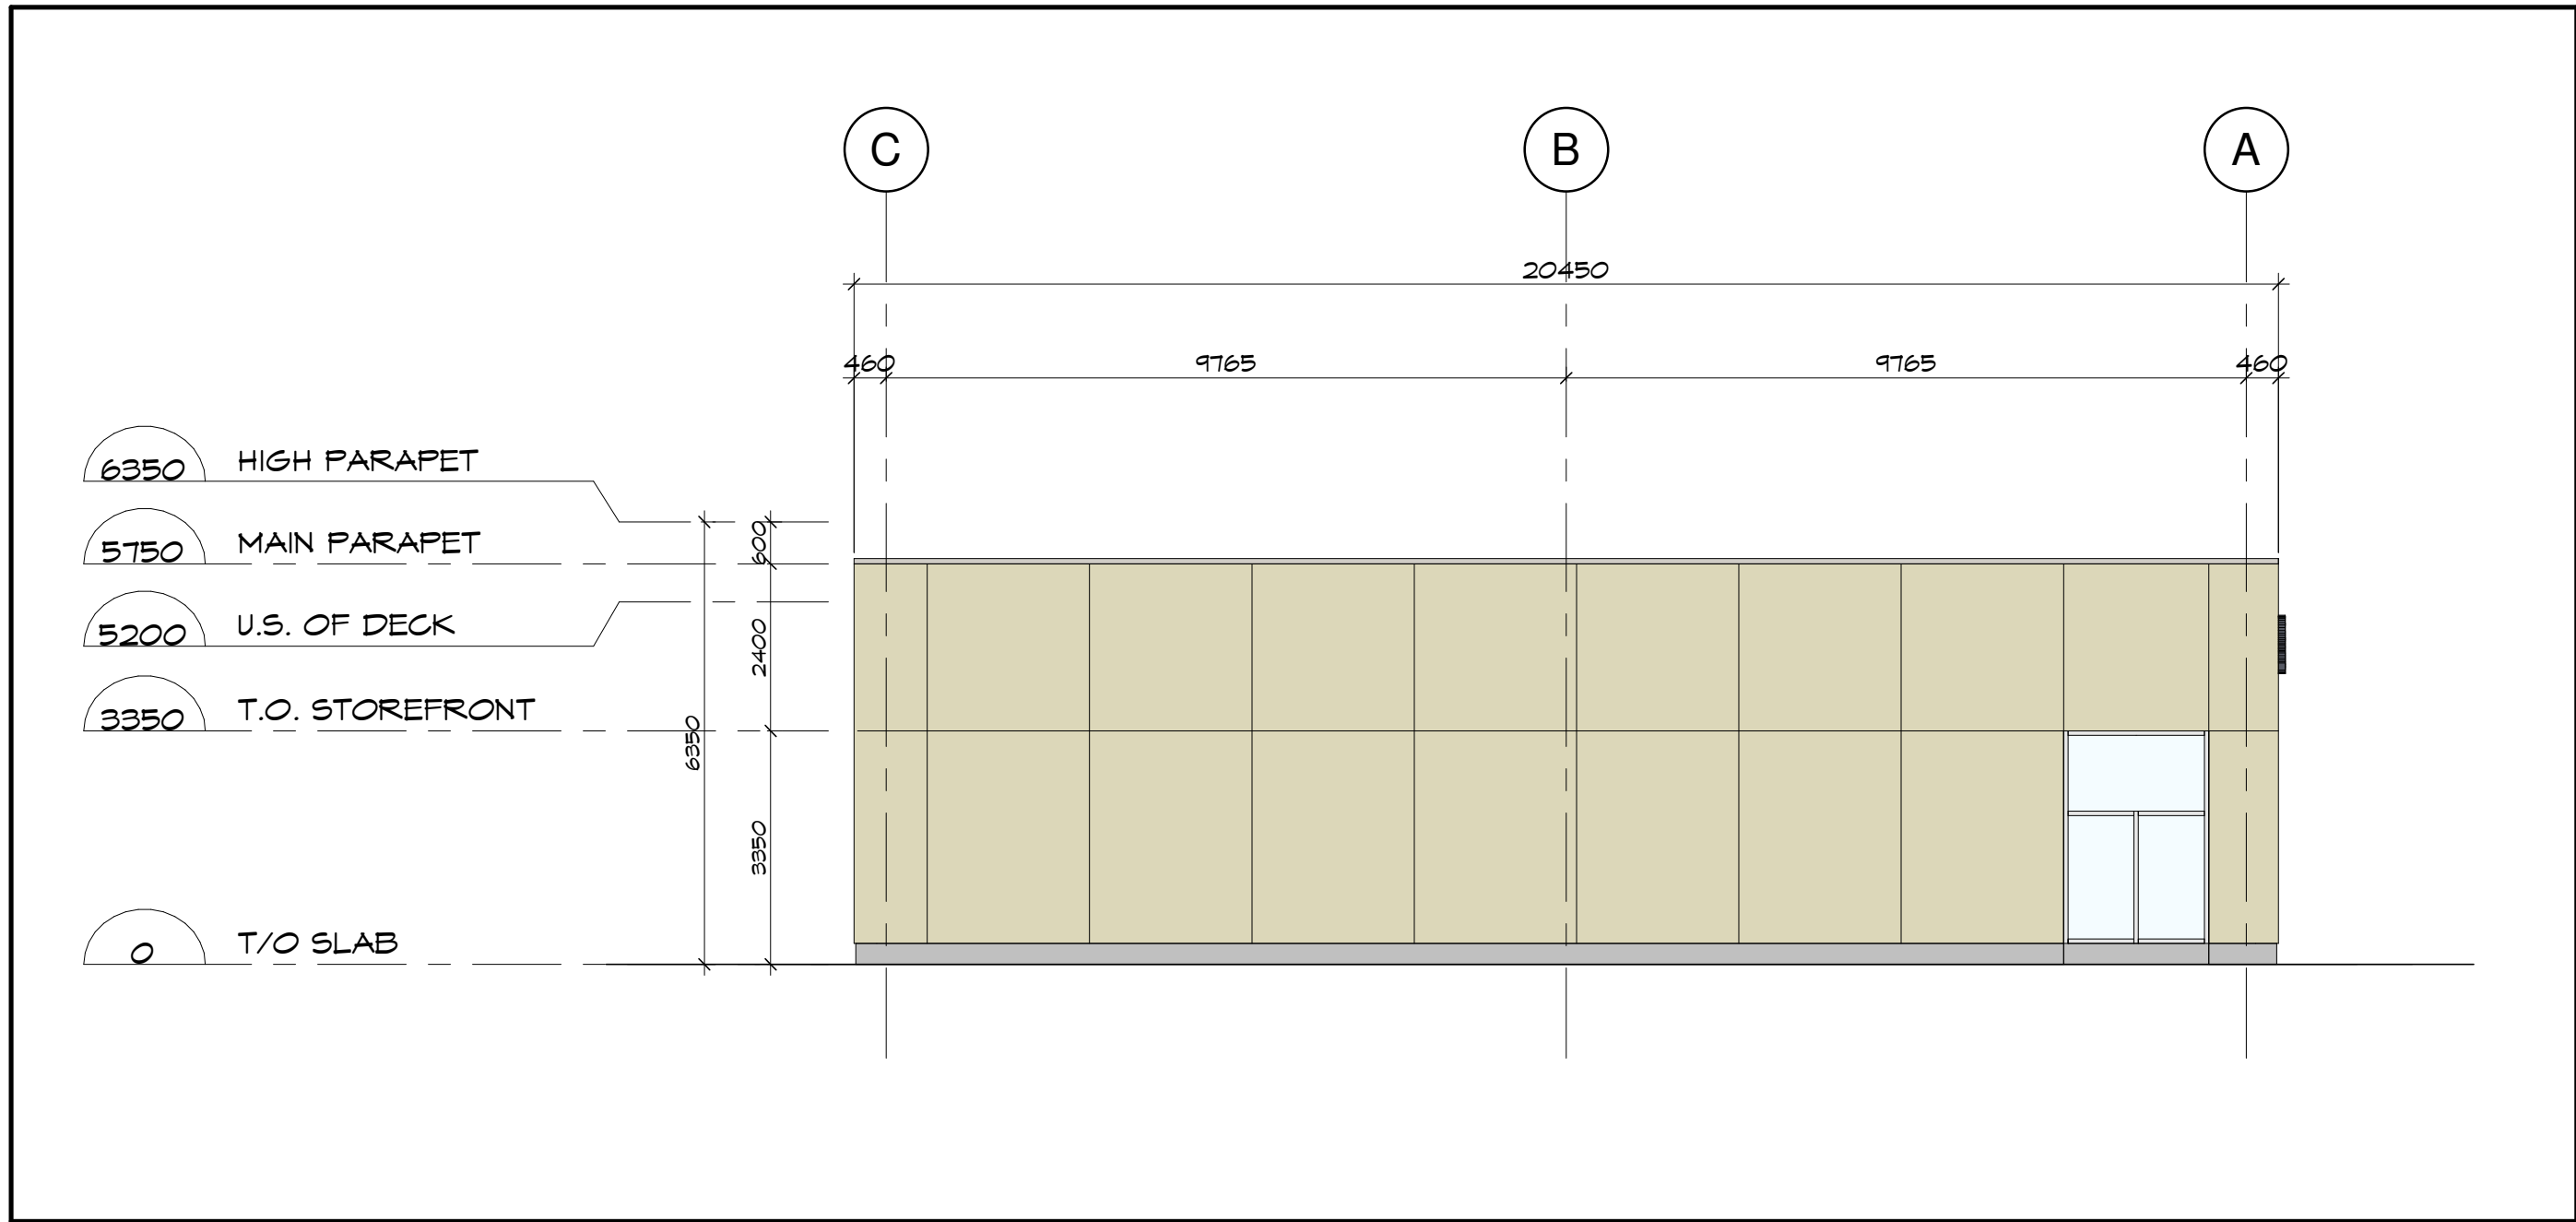

4 SIDE ELEVATION 2 (GRID 1)
SP-E SCALE: 1 : 100

ELEVATION LEGEND

- PRECAST - SMOOTH - GREY
- PRECAST - SMOOTH - BEIGE
- PRECAST - BRICK PATTERN - RED
- SPANDREL GLASS WITH INSULATED METAL PAN
- GREY GLASS
- CLEAR ANODIZED CURTAIN WALL
- SIGNAGE - BY TENANT

Client:

Urbandale
CORPORATION

Key Plan:
Plan Clé:

Issue:	Date:
1 ISSUED FOR SITE PLAN APPLICATION	2025/01/15

Prime Consultant:
Expert-Consult:

DREDGE LEAHY
ARCHITECTS INC.

411-11 Holland Ave.
Ottawa, ON K1Y 4S1
613.724.9865
dl-arch.ca

Sub Consultant:
Expert-Consult:

Project:
Project:

EAGLESON & BRIDGESTONE
SHOPPING PLAZA - BUILDING E

801 EAGLESON RD., KANATA, ON. K2M 0G7

Drawing:
Dessin:

BUILDING E - PRELIMINARY
EXTERIOR ELEVATIONS

Drawn by: Dessiné par:	Scale: Echelle:
SG/RD	As indicated

Designed by: Conçu par:	Date:
MD	JAN. 2025

Approved by: Approuvé par:	Client Project No. No. du Projet du Client:
MD	

Seal: Sceau:	Project No.: No. du Projet:
	1163-02

Sheet No.: No. de la feuille:
SP-E