




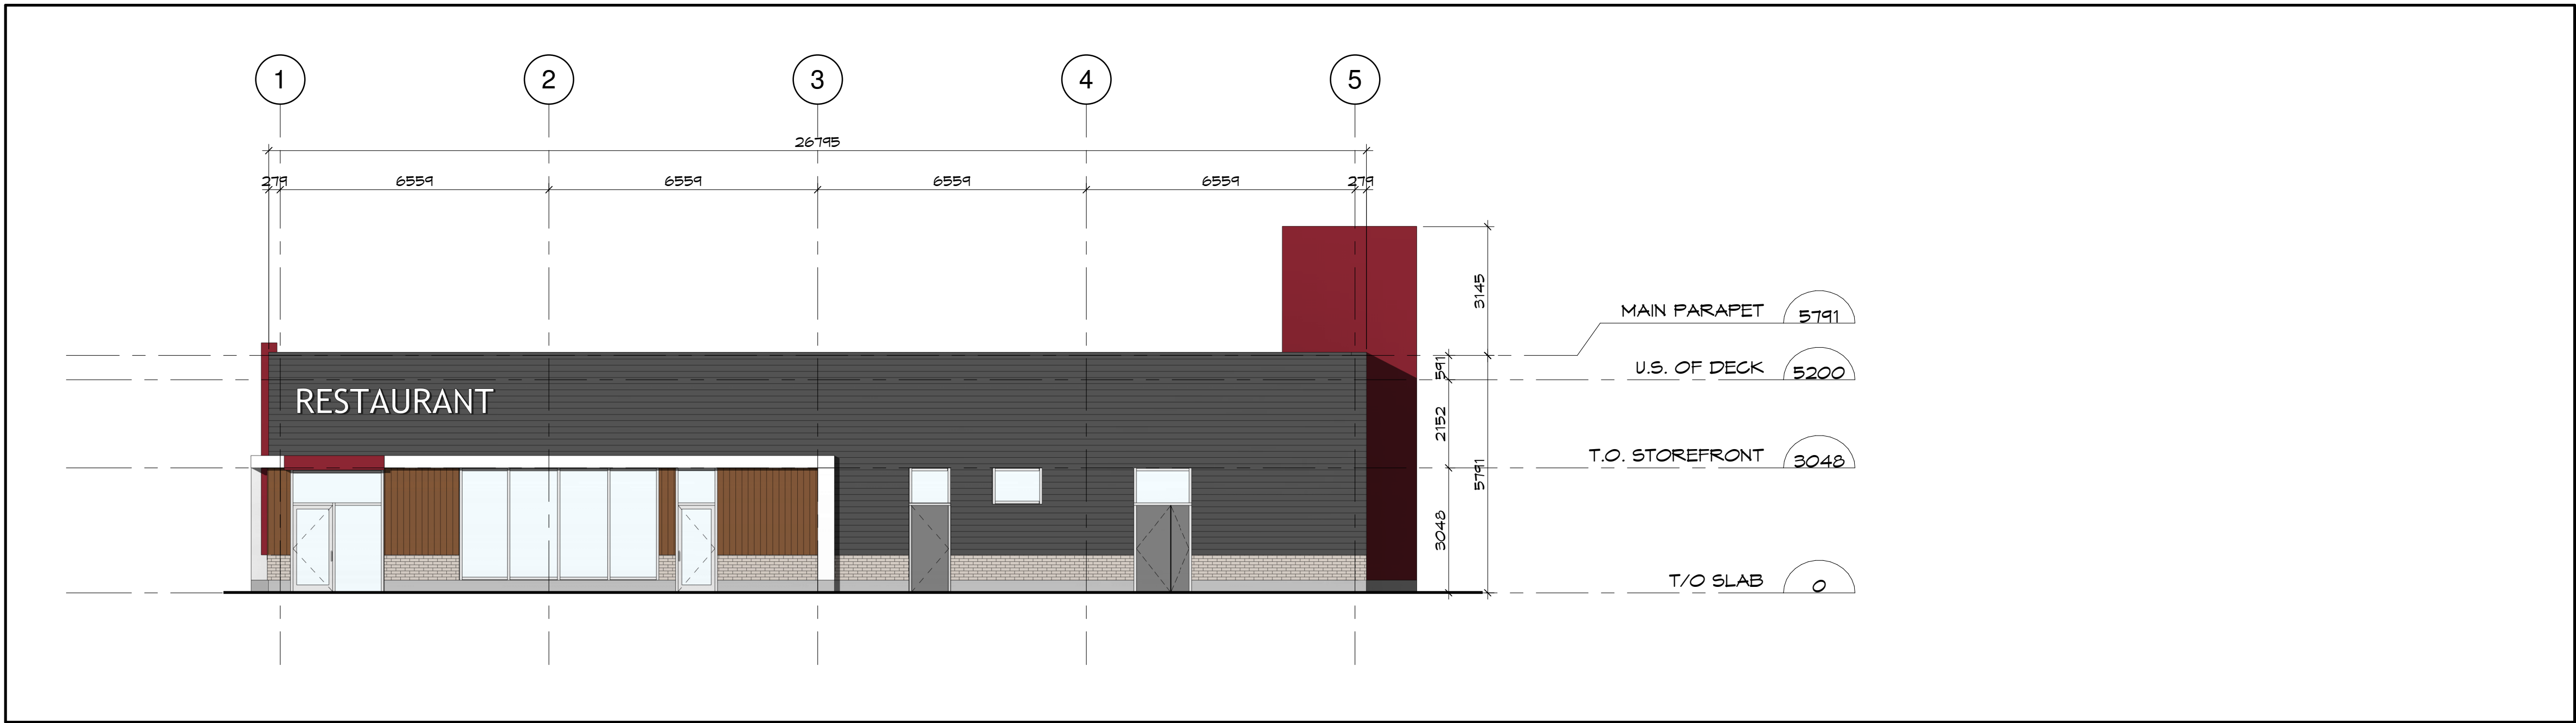


1 FRONT ELEVATION (GRID LINE A)
SP-D SCALE: 1 : 100

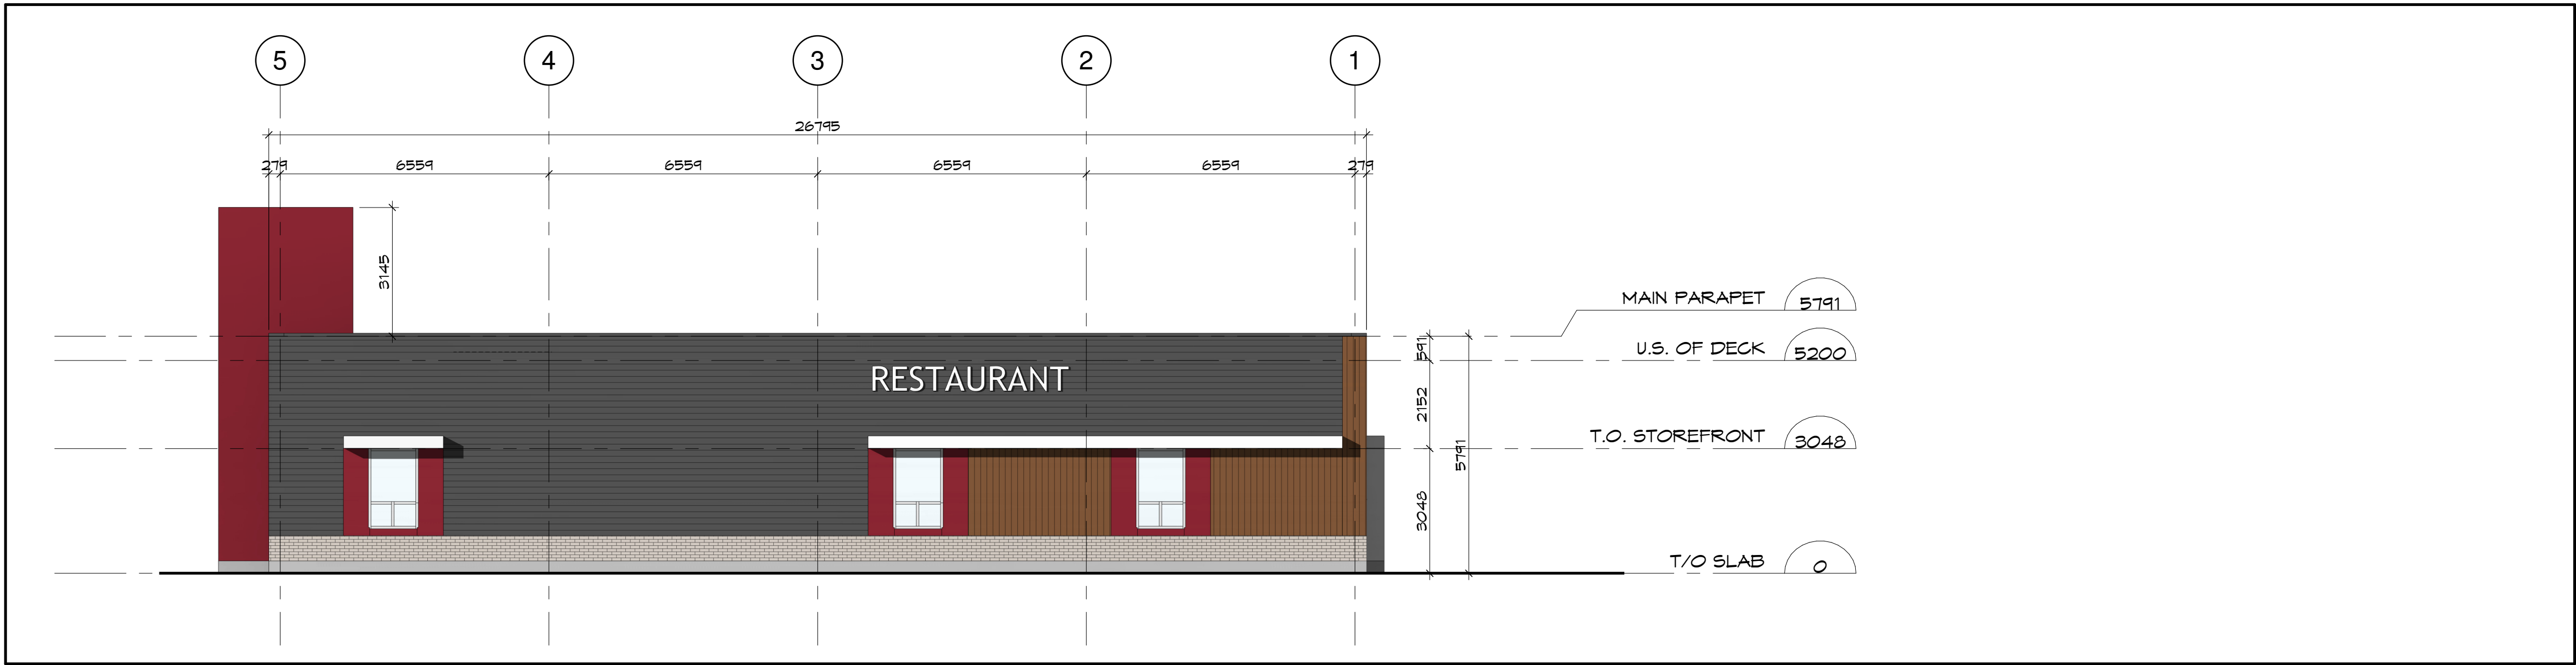

2 REAR ELEVATION (GRID LINE C)
SP-D SCALE: 1 : 100

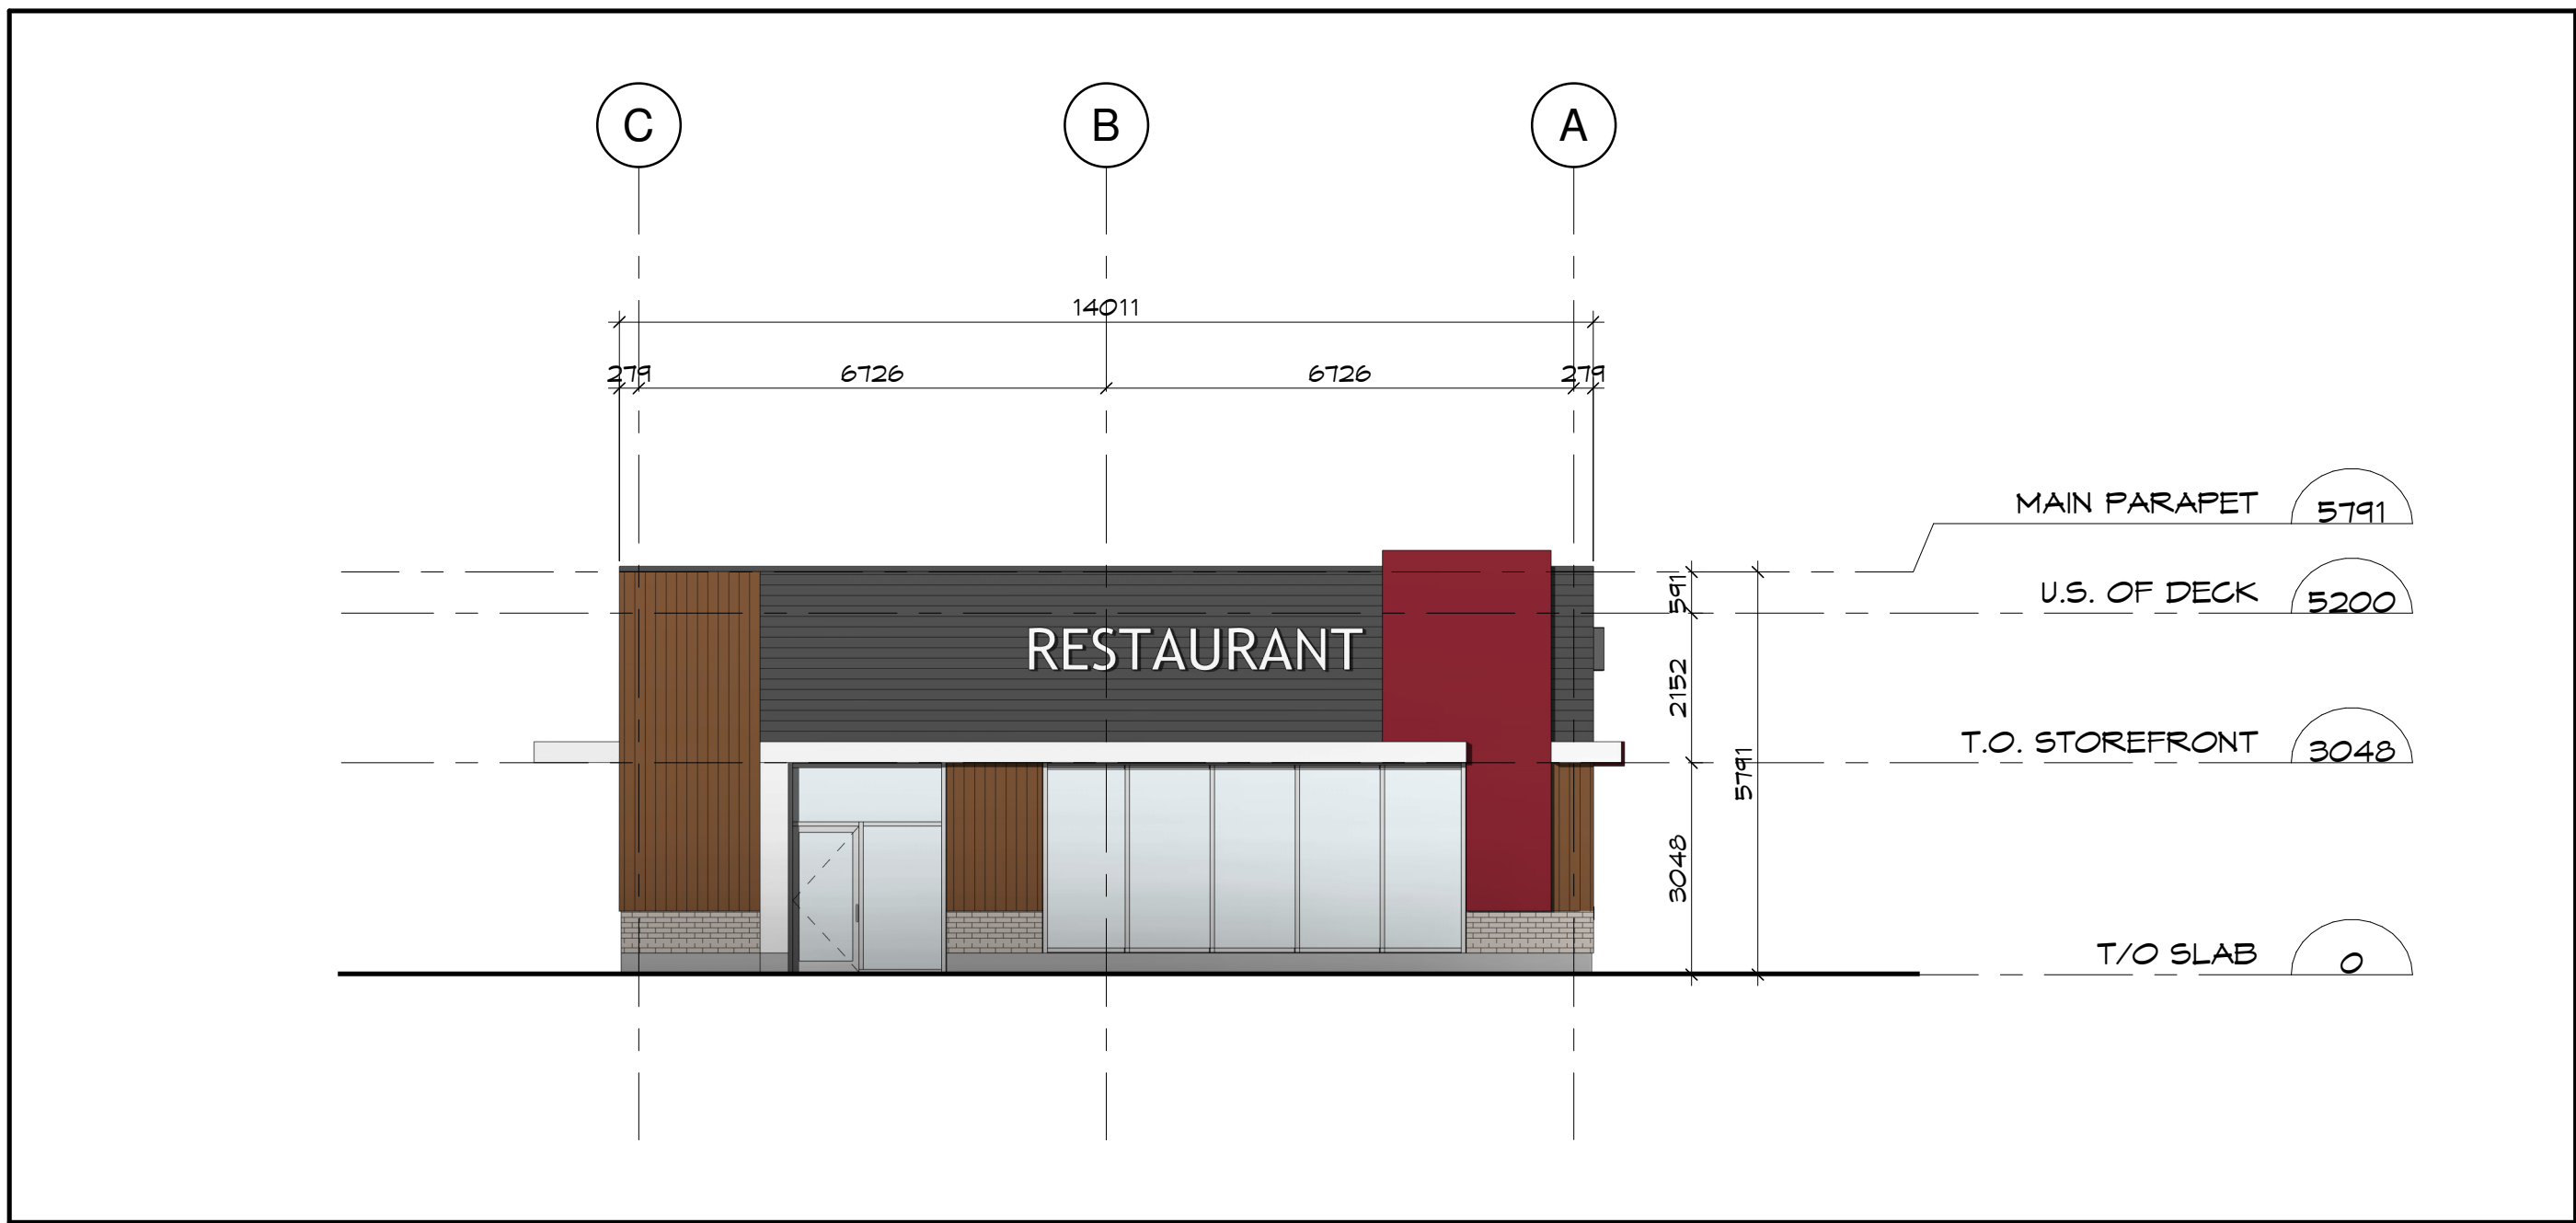

3 SIDE ELEVATION 1 (GRID LINE 1)
SP-D SCALE: 1 : 100

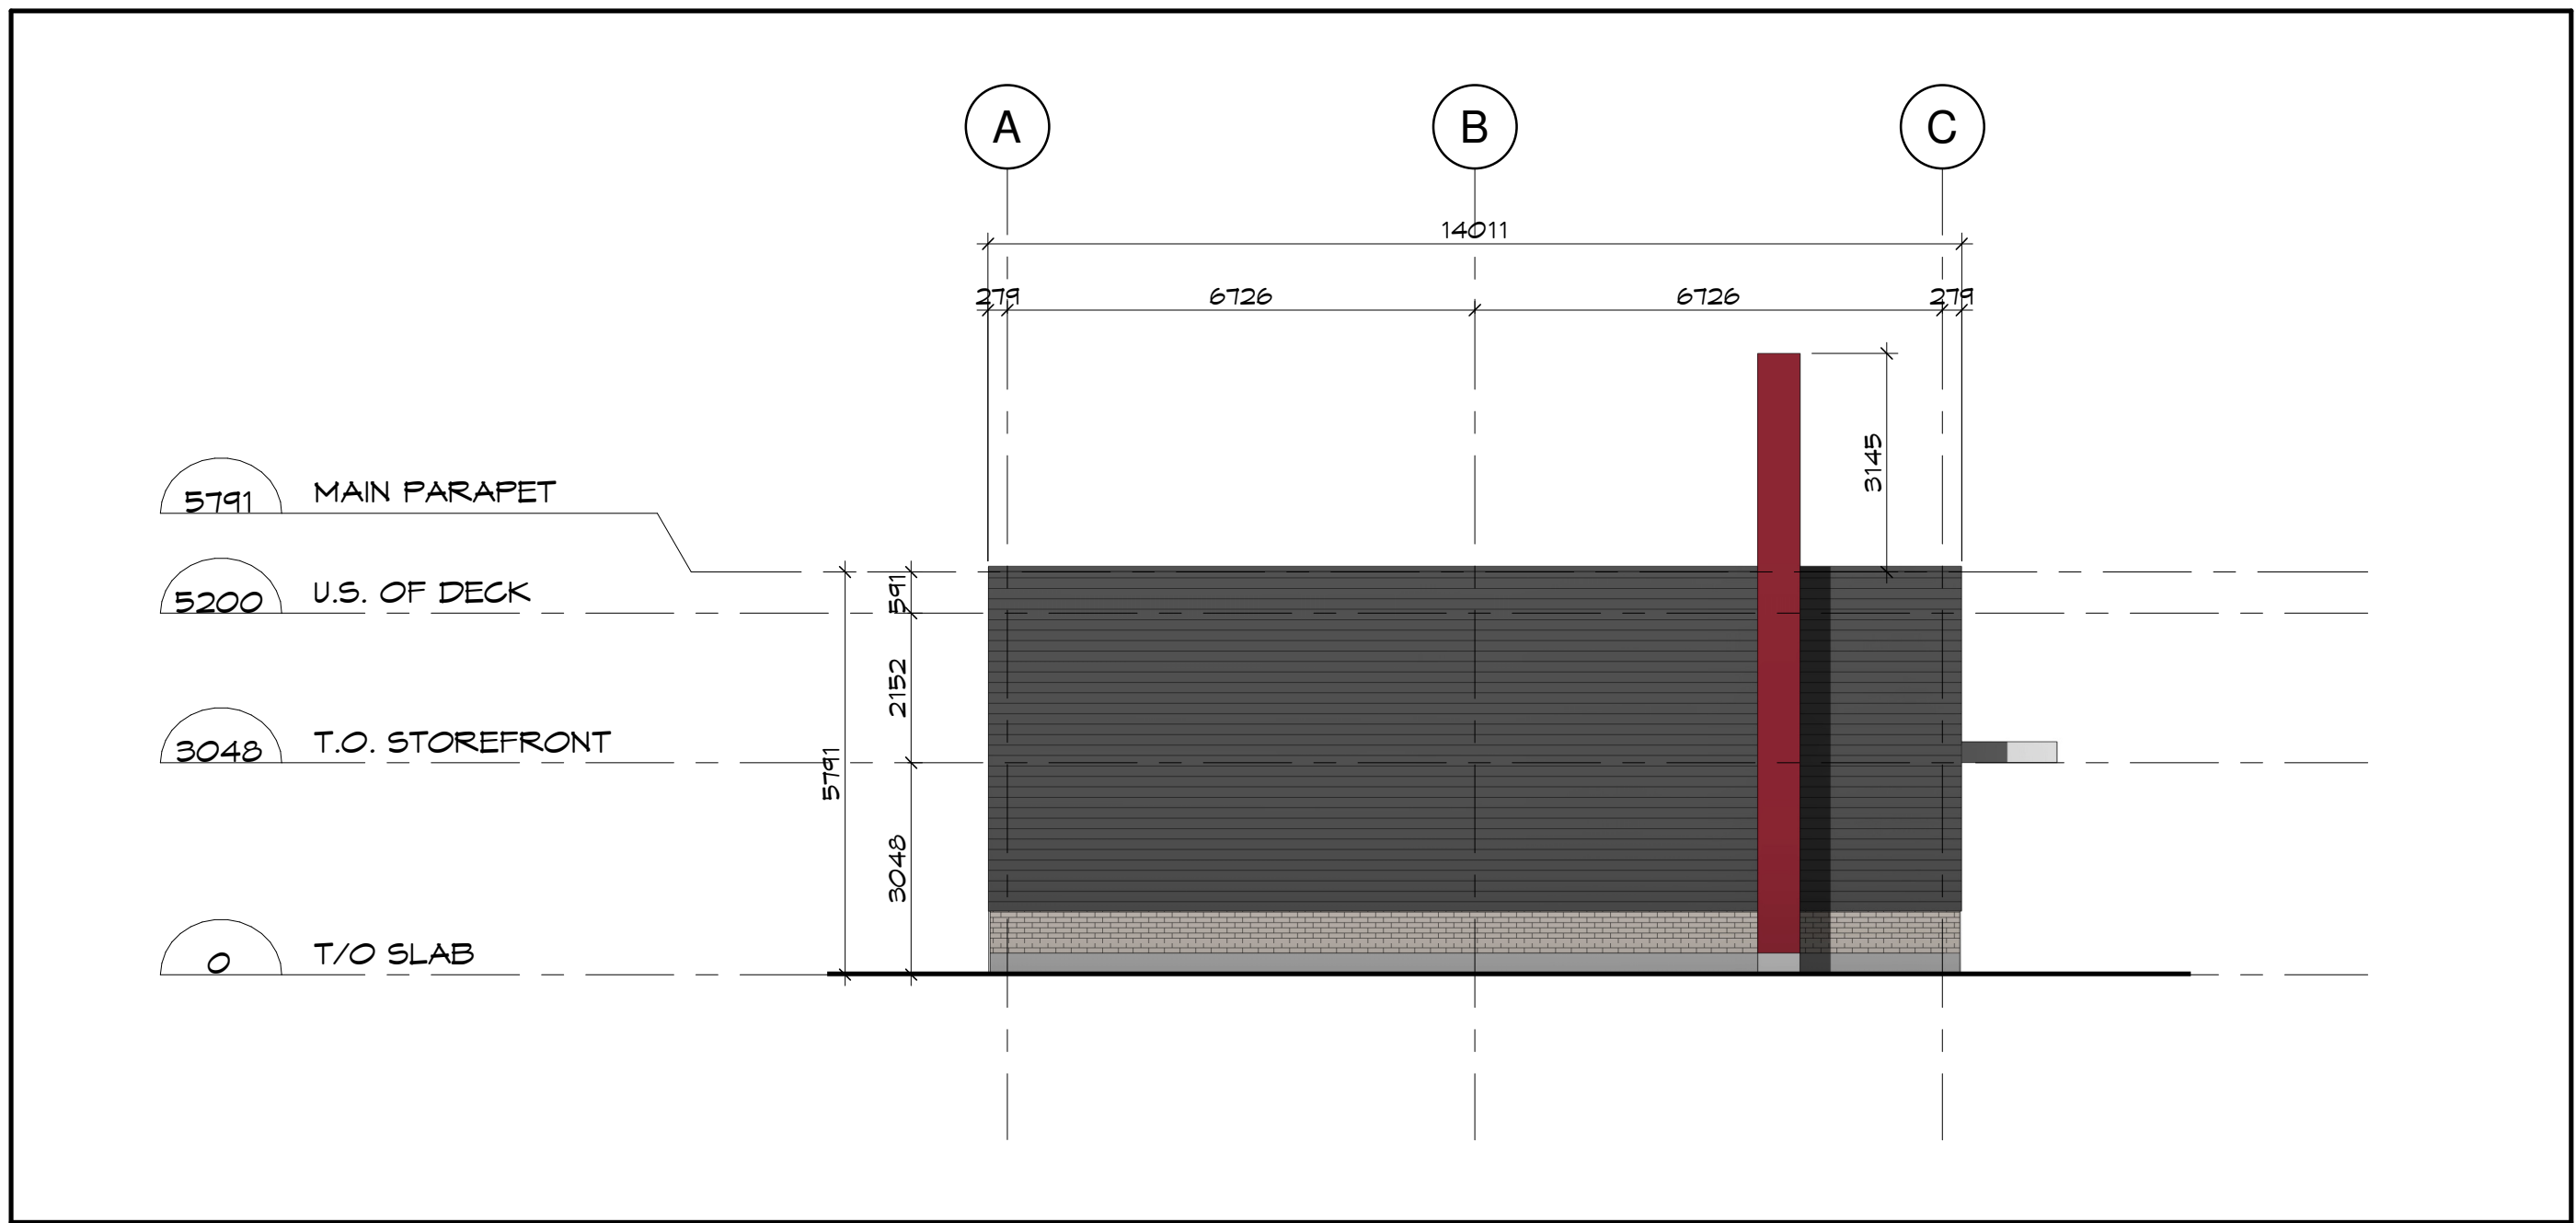

4 SIDE ELEVATION 2 (GRID LINE 5)
SP-D SCALE: 1 : 100

ELEVATION LEGEND

- METAL CLADDING - RED
- CORRUGATED METAL SIDING - DEEP GREY
- T & G SIDING - LIGHT NATIONAL WALNUT
- METAL CLADDING - BONE WHITE
- MASONRY - ARCTIC WHITE
- CLEAR ANODIZED CURTAIN WALL
- SIGNAGE - BY TENANT

Client:



Key Plan:
Plan Clé:

1	RE-ISSUED FOR SITE PLAN APPLICATION	2025/06/27
1	ISSUED FOR SITE PLAN APPLICATION	2025/01/15

Issue: Date:

Prime Consultant:
Expert-Conseil:

**DREDGE
LEAHY**

411-11 Holland Ave.
Ottawa, ON K1Y 4S1
613.724.9865

ARCHITECTS INC. dl-arch.ca

Sub Consultant:
Expert-Conseil:

Project:
Projet: EAGLESON & BRIDGESTONE
SHOPPING PLAZA - BUILDING D

801 EAGLESON RD. KANATA, ON. K2M 0G7

Drawing:
Dessin: BUILDING D - PRELIMINARY
EXTERIOR ELEVATIONS

Drawn by:
Dessiné par: RD Scale:
Echelle: As indicated

Designed by:
Conçu par: MD Date:
JUN. 2025

Approved by:
Approuvé par: MD Client Project No.
No. du Projet du Client:

Seal:
Sceau: Project No.:
No. du Projet: 1163-02

Sheet No.:
No. de la feuille:



SP-D