




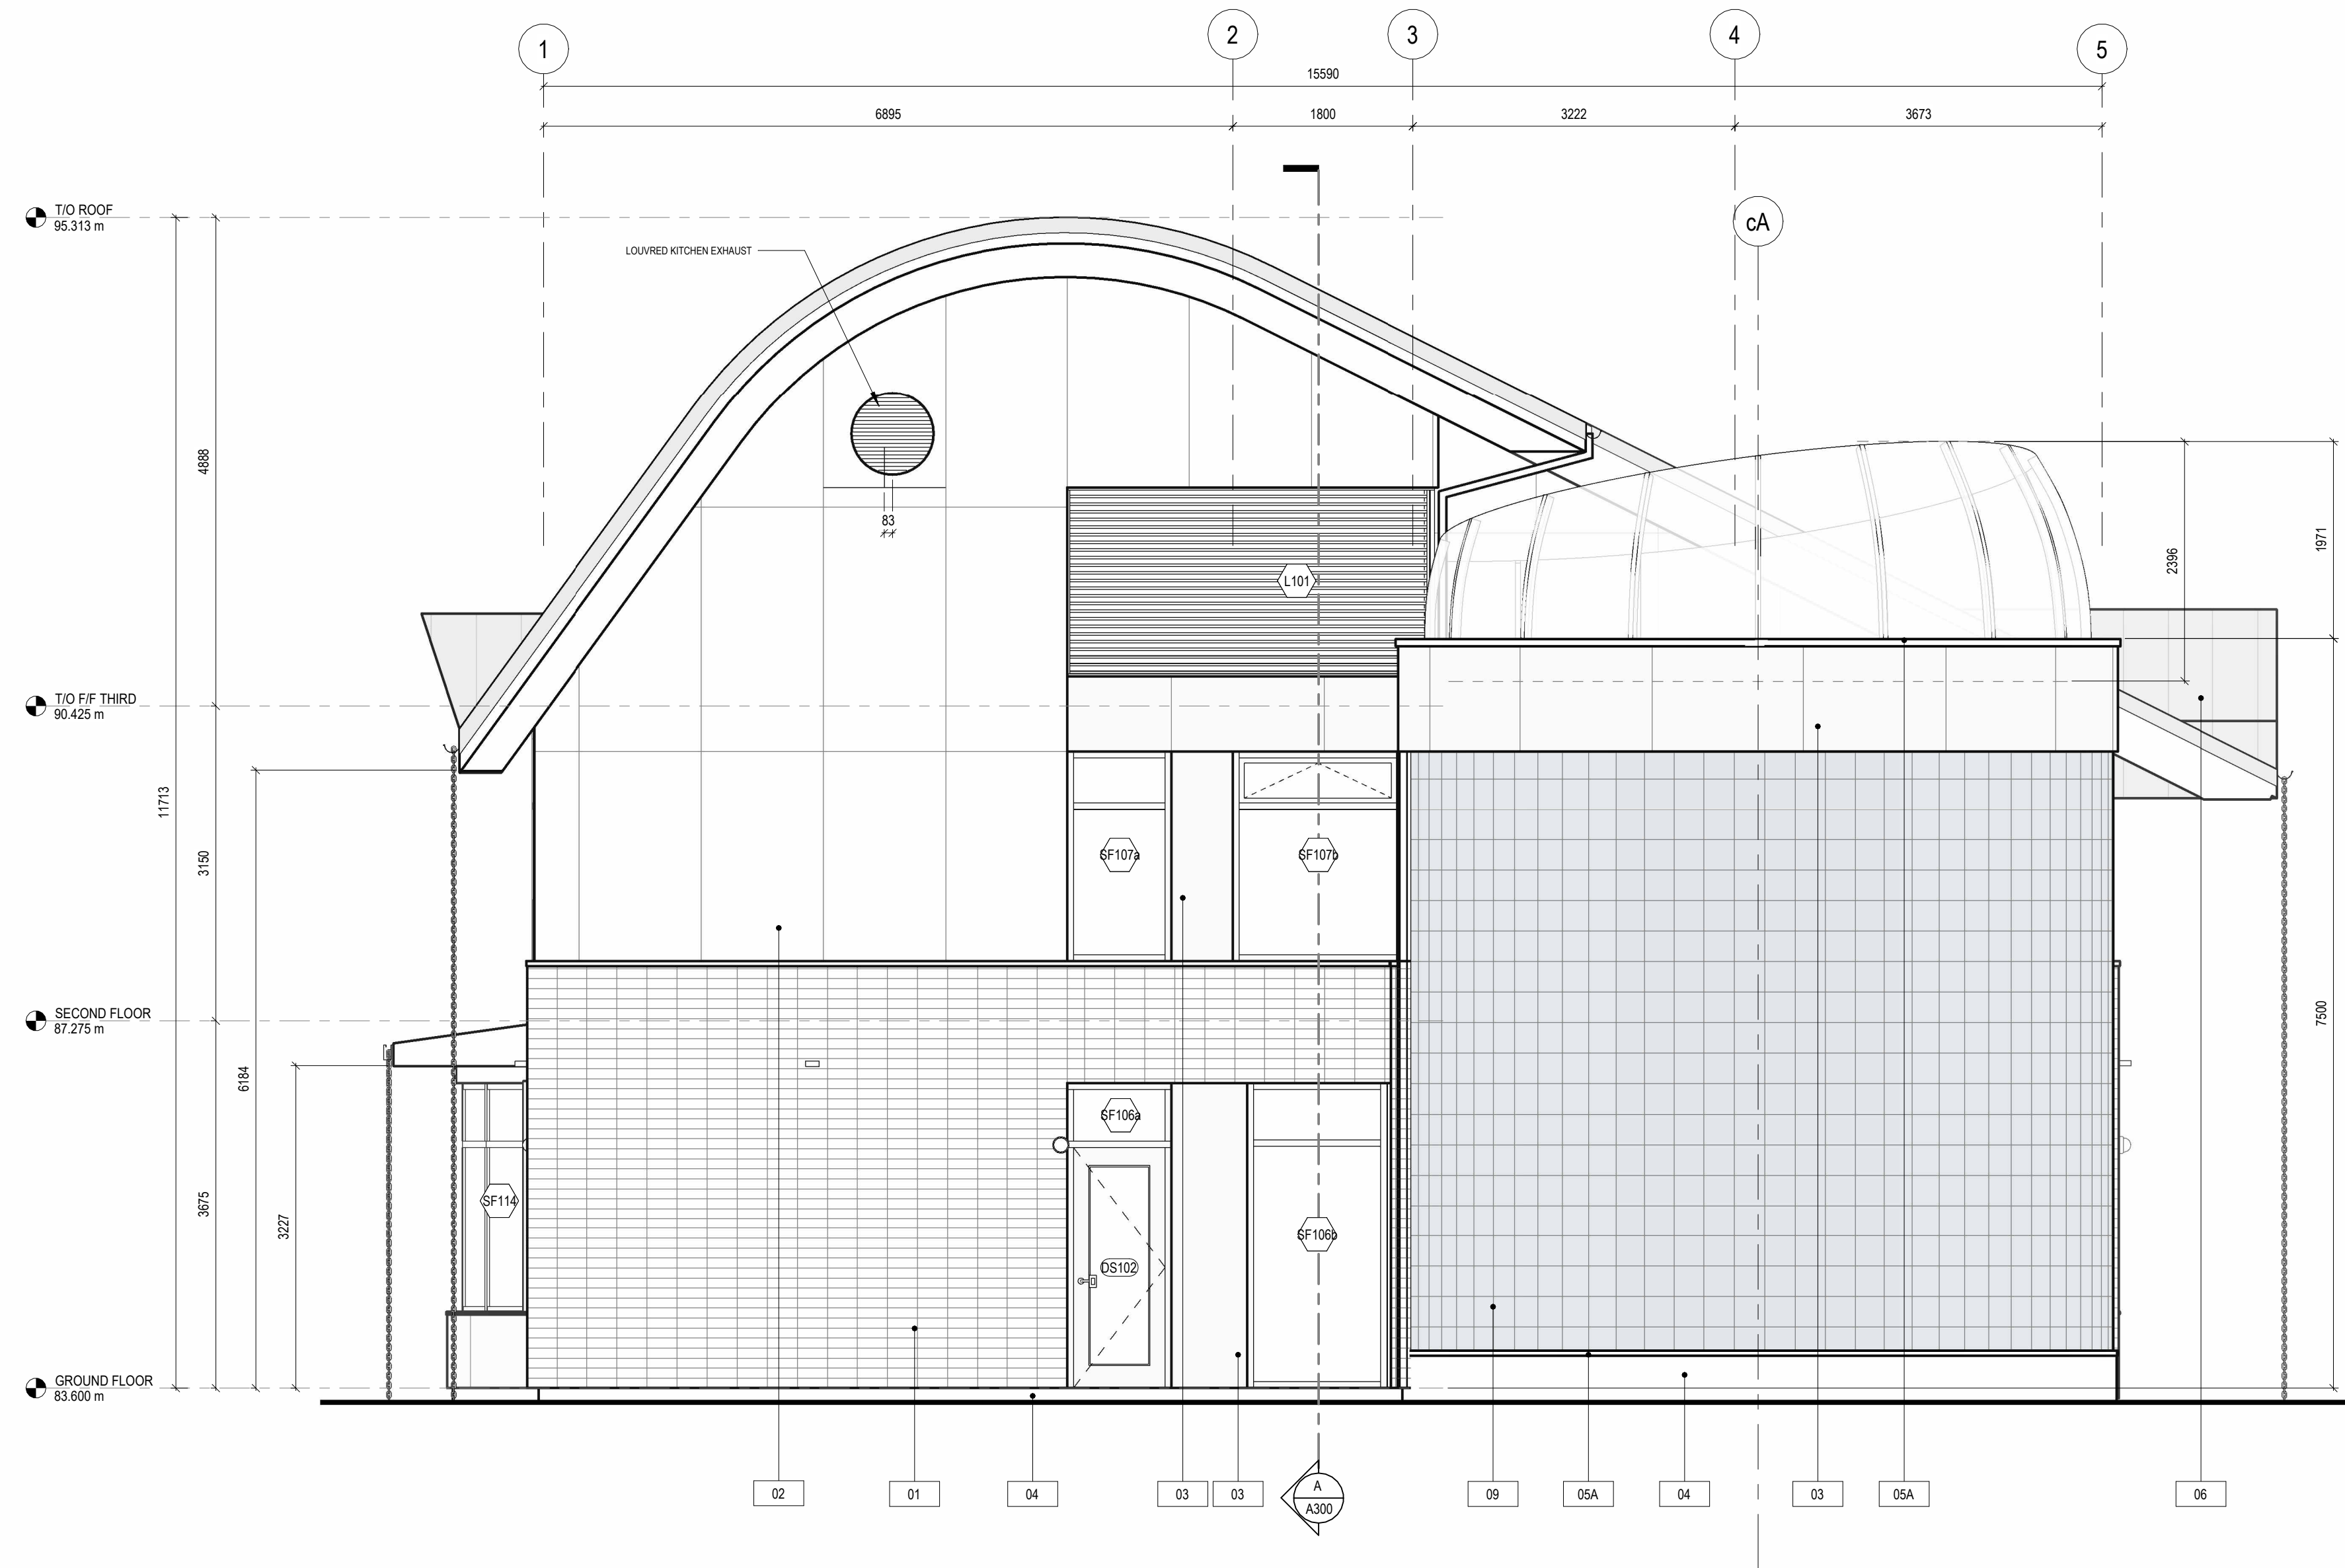

1 WEST ELEVATION
A200 1 : 50

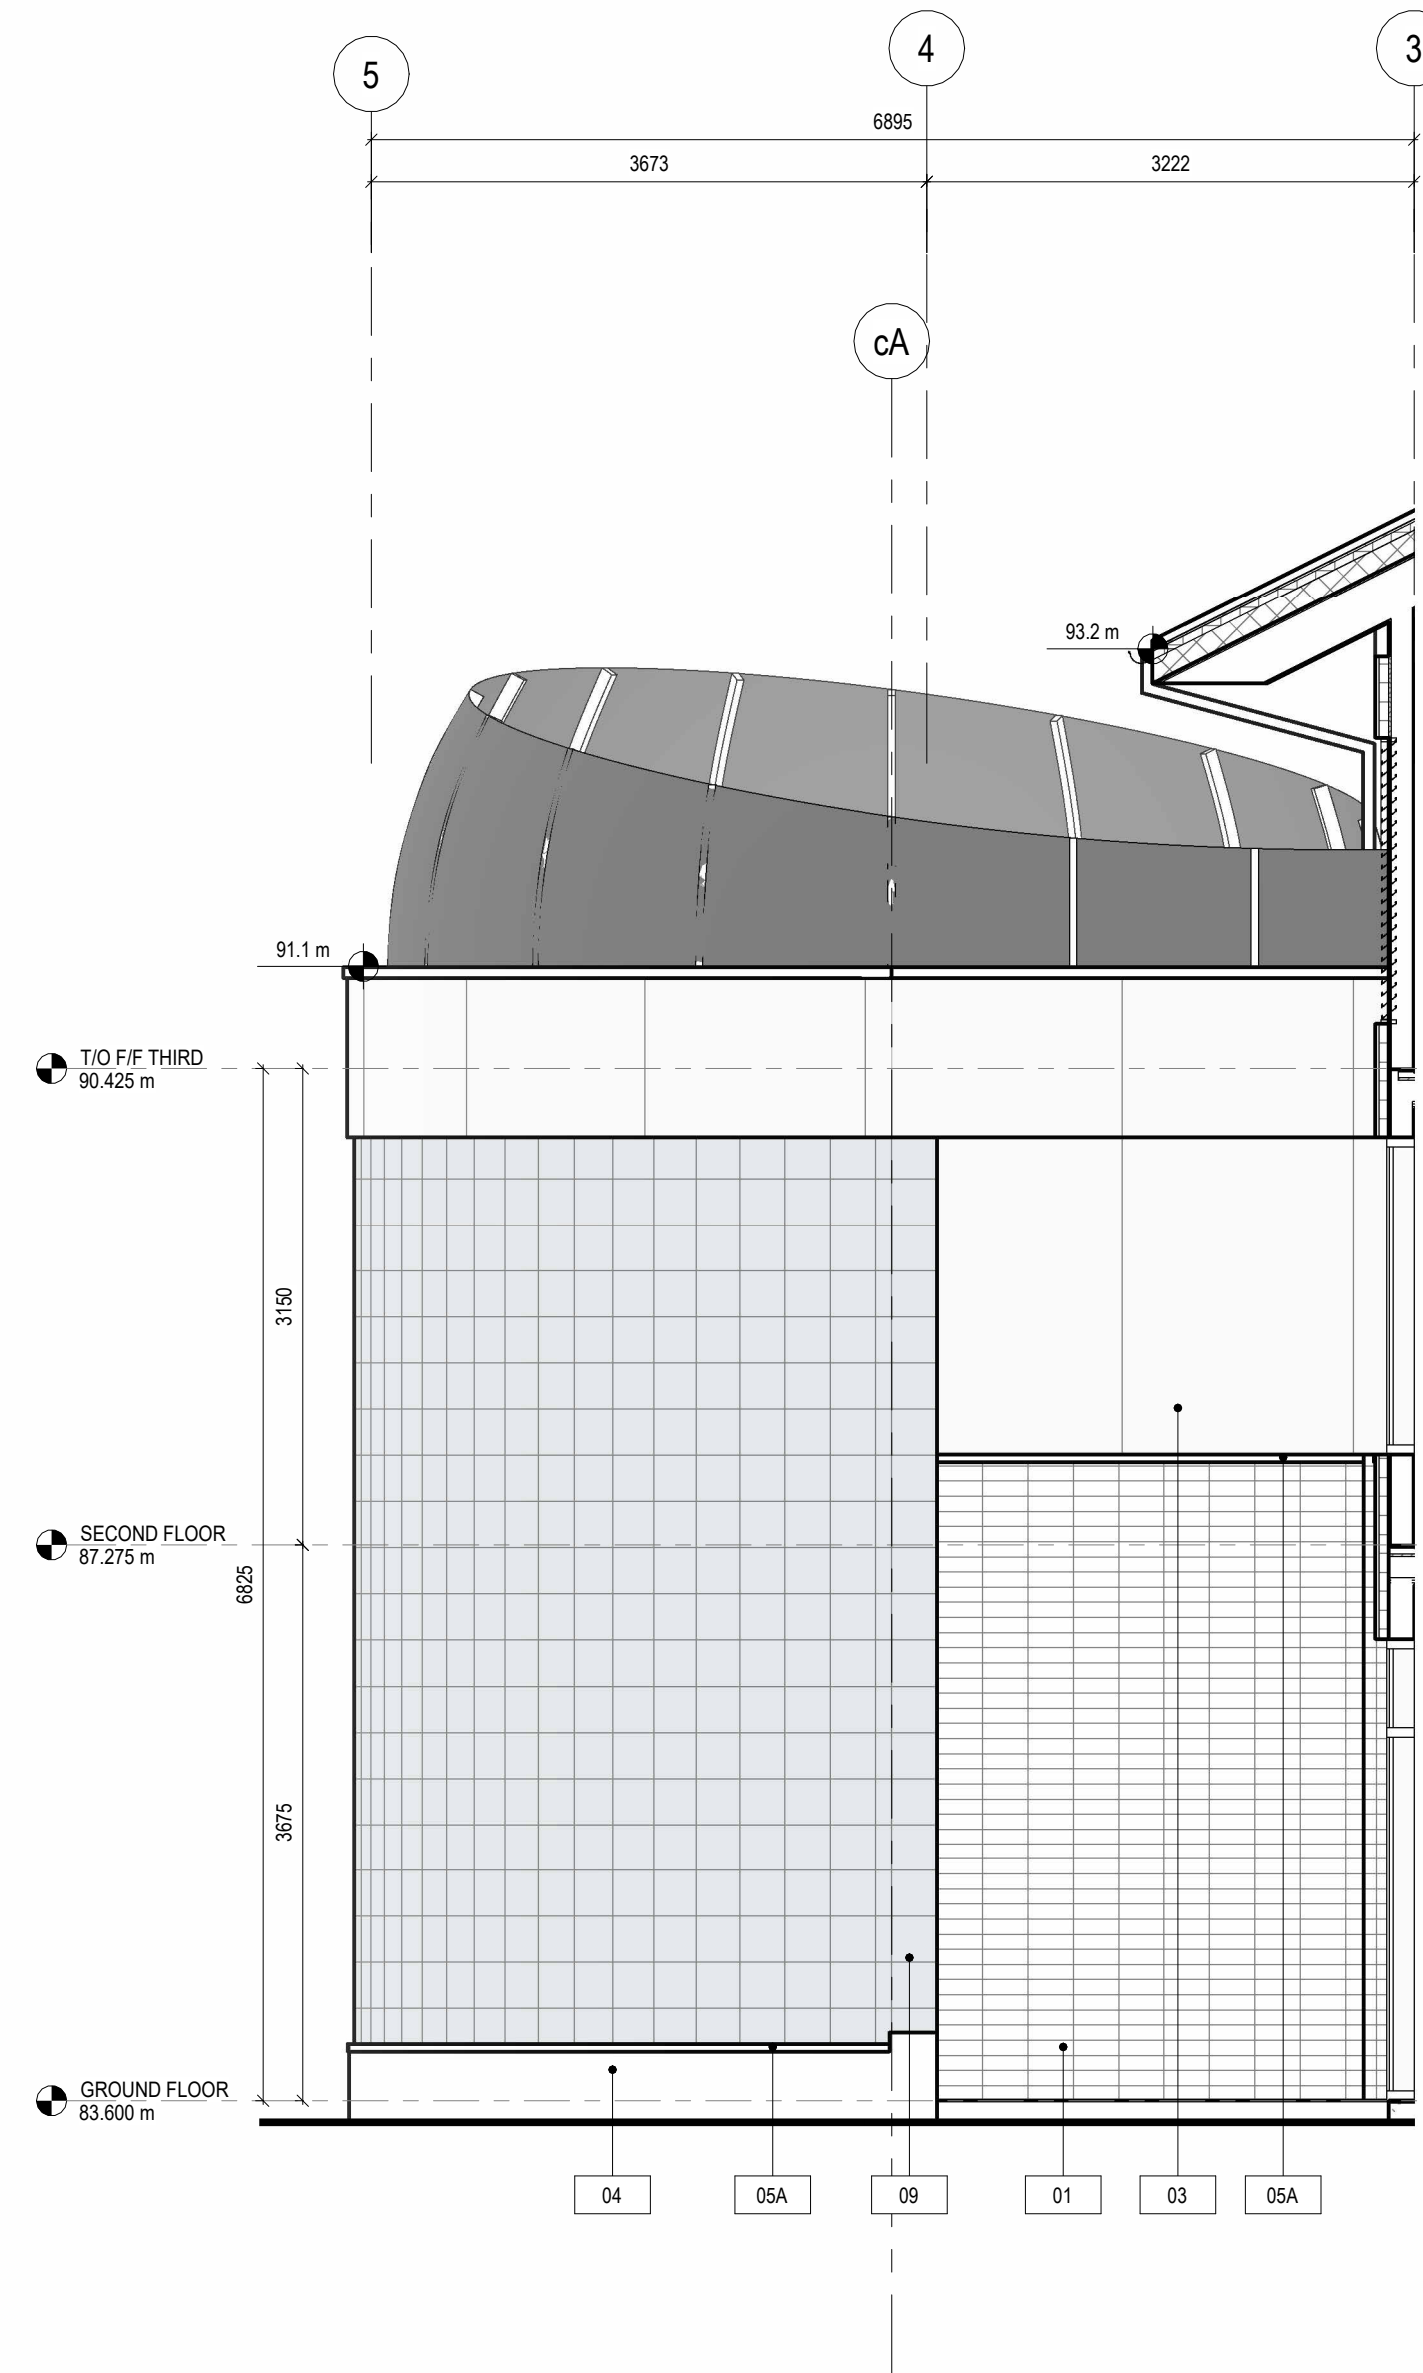

4 INNER EAST ELEVATION
A200 1 : 50

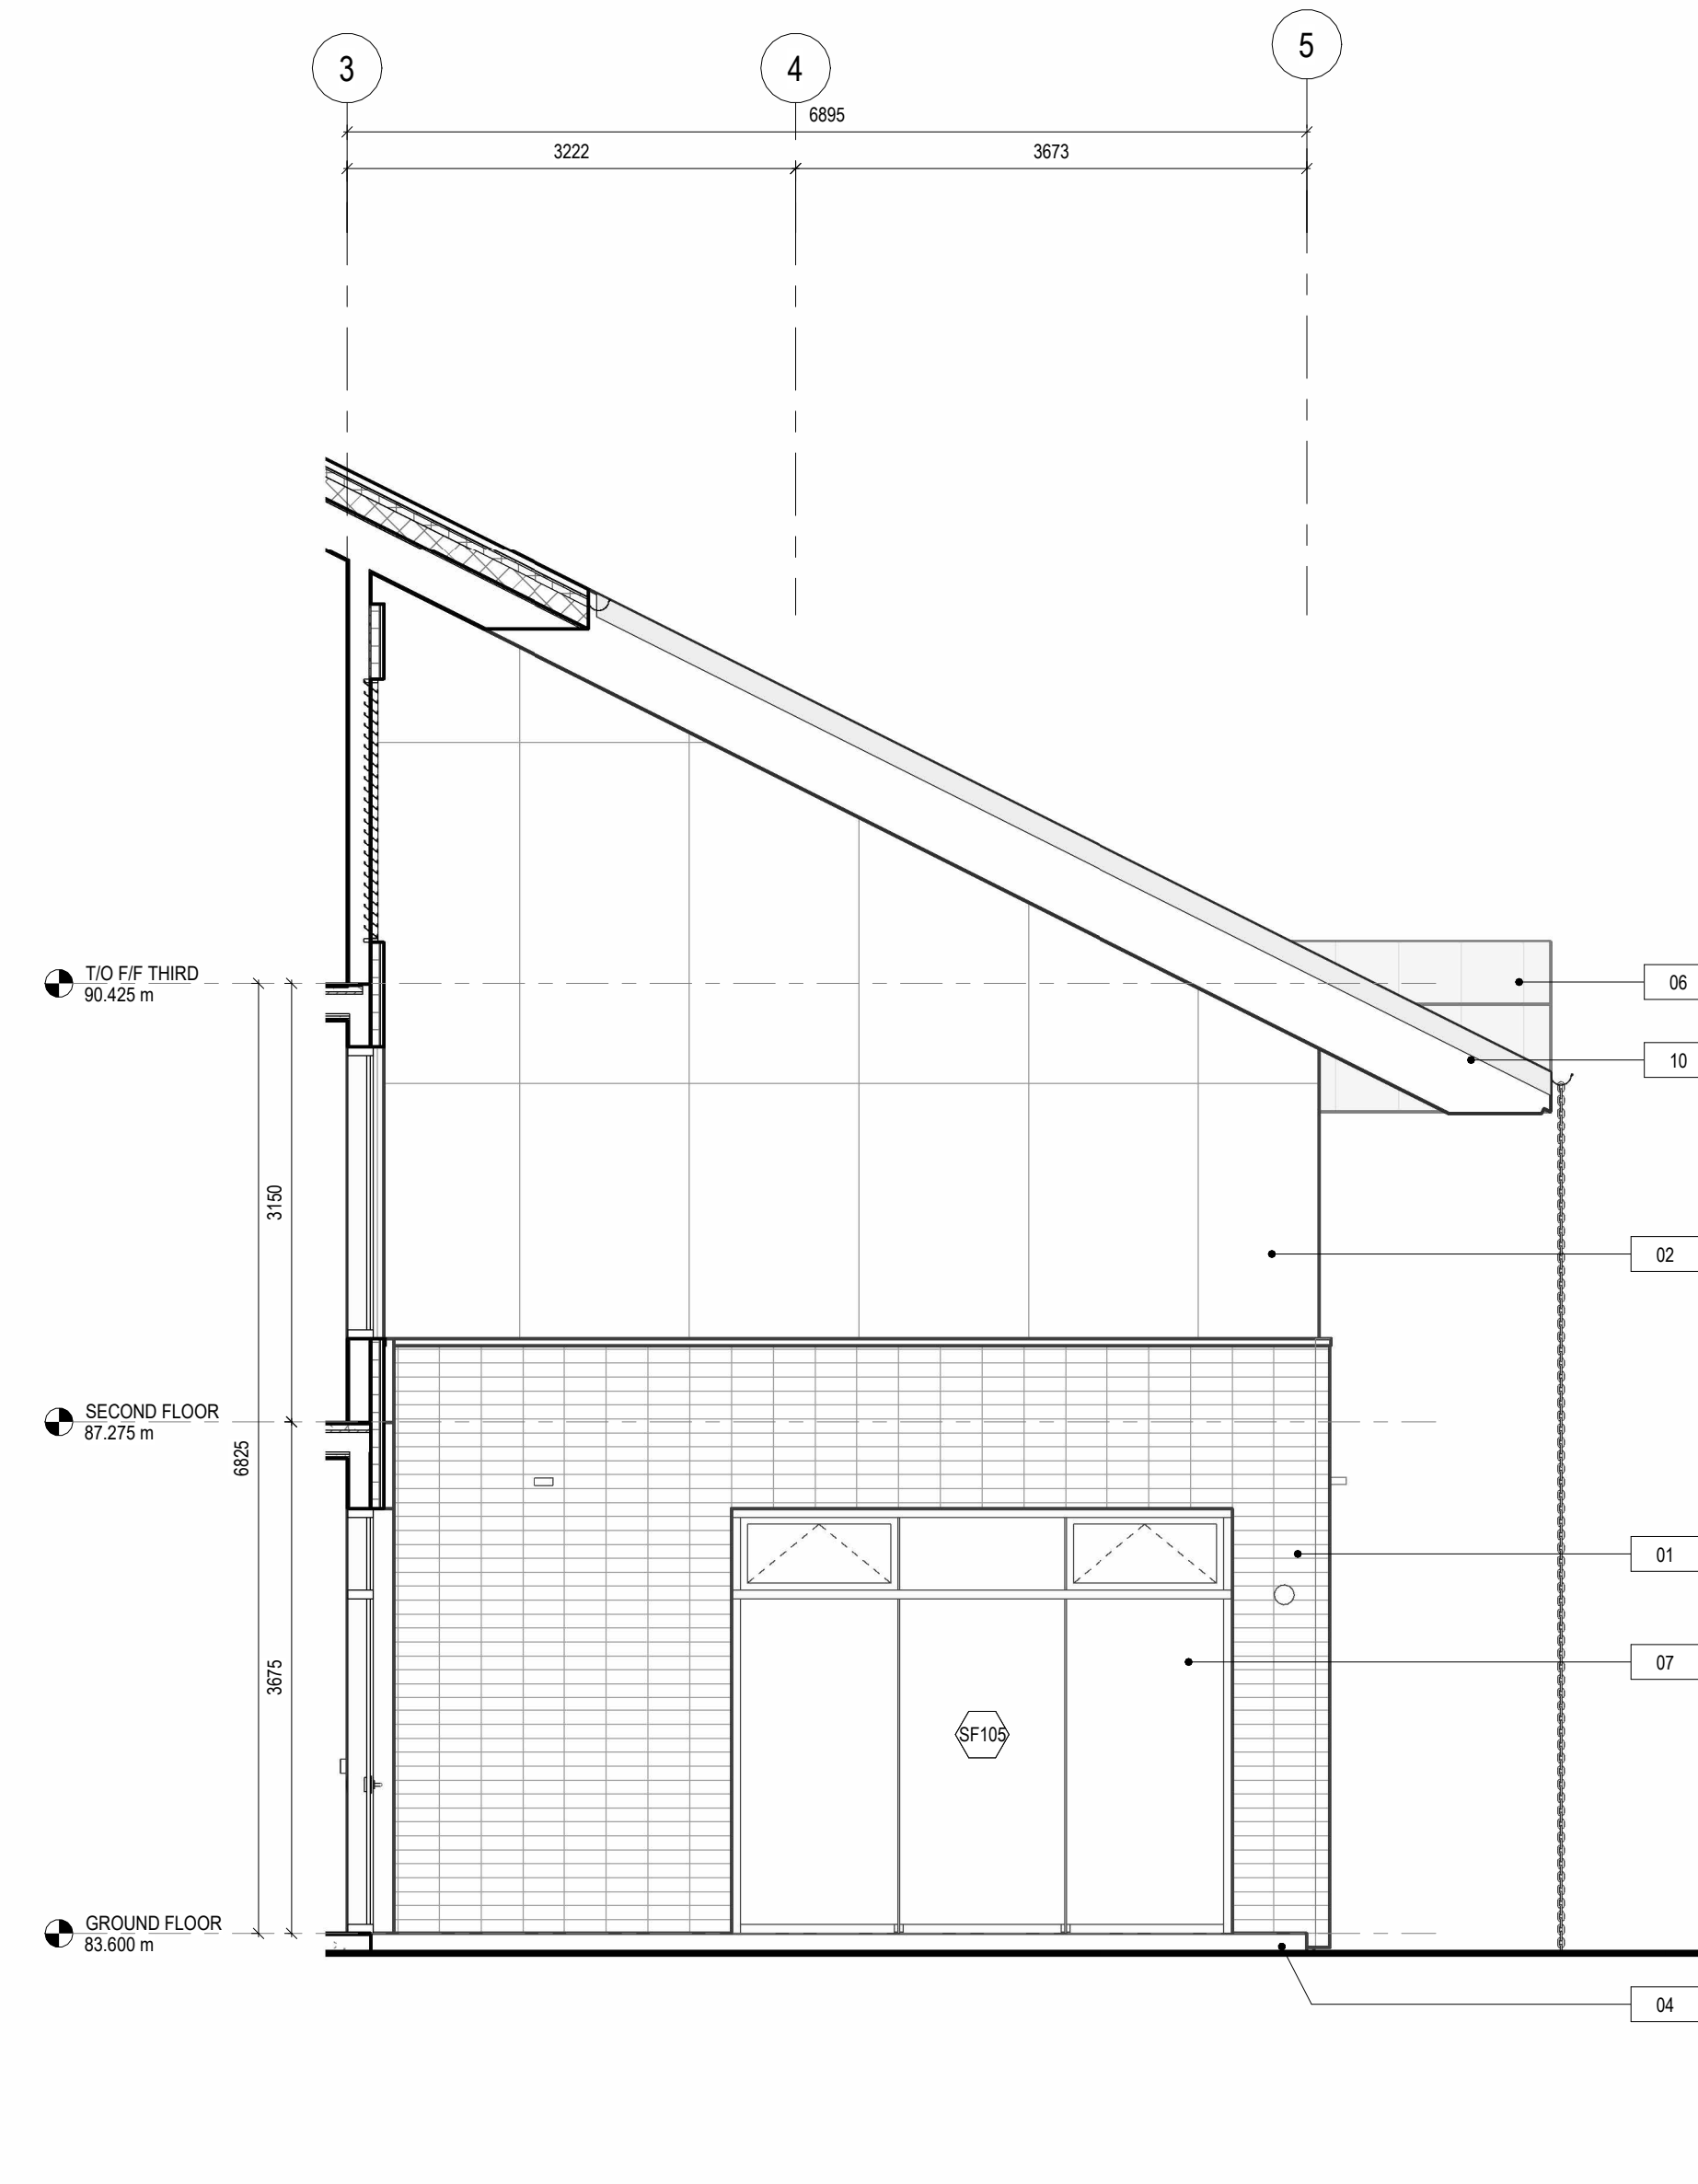

3 INNER WEST ELEVATION
A200 1 : 50

ELEVATION LEGEND	
	EXTERIOR WALL MOUNTED LIGHT FIXTURE, REFER TO ELECTRICAL
	OVERFLOW SCUPPER, REFER TO MECHANICAL

ELEVATION KEYNOTES	
01	FIRE DEPARTMENT CONNECTION, REFER TO MECH
02	PLACE HOLDER KEYNOTE
03	PLACE HOLDER KEYNOTE
04	PLACE HOLDER KEYNOTE
05	PLACE HOLDER KEYNOTE


EXTERIOR MATERIALS LEGEND:

- 01 BRICK, WHITE STACKED BOND 200x60x40 w/ 10mm JOINTS (WHITE ASH Canada Brick)
- 02 FIBER CEMENT PANEL, CW INTERLOCKED CONCEALED FASTENER & CONCEALED TRIM, ARCTIC WHITE
- 03 METAL BREAK SHAPE PANEL TO INTEGRATE WITH & MATCH GLAZING FINISH
- 04 CONCRETE
- 05A PREFINISHED METAL FLASHING (WHITE) TO MATCH CLADDING
- 05B PREFINISHED METAL FLASHING (LIGHT GREY) TO MATCH CLADDING
- 06 STANDING SEAM METAL ROOF (LIGHT SILVER GREY)
- 07 ALUMINUM STOREFRONT 102x60 FRAME w/ TRIPLE GLAZED 10x6 & VERTI. BUTT JOINTS (SEE WINDOW SCHEDULE)
- 08 ANODIZED ALUMINUM MECHANICAL LOUVER
- 09 GLASS BLOCK
- 10 METAL FASCIA
- 11 GALVANIZED BENT STEEL GUTTER CW RAIN CHAN WATER LEADER
- 12 PERFORATED METAL SCREEN CW 10x40 FRAMING (TBC)
- 13 CLEAR WOOD V-GROOVE TAG PLANK, SOFFIT CW PERIMETER VENTS
- 14 GARBAGE ENCLOSURE - WESTERN RED CEDAR 18x18 BOARD @ 0.0
- 15 GARBAGE ENCLOSURE - CORRUGATED METAL ROOF (LIGHT SILVER GREY)
- 16 GAZEOB - 9MM EASTERN WHITE CEDAR SHINGLES

NOTE: This drawing is the property of the architect and may not be reproduced or used without the expressed consent of the architect. The contractor shall be responsible for checking and verifying all levels and dimensions and shall report all discrepancies to the architect and obtain clarification prior to commencing work. Not for construction unless stamped by the architect and sealed for such purpose.
DO NOT SCALE DRAWINGS

S. Soyak
SOLE SOYAK
PLANNER II
PLANNING, DEVELOPMENT AND BUILDING SERVICES
DEPARTMENT, CITY OF OTTAWA

APPROVED
By Sole Soyak at 5:03 pm, Jul 30, 2025

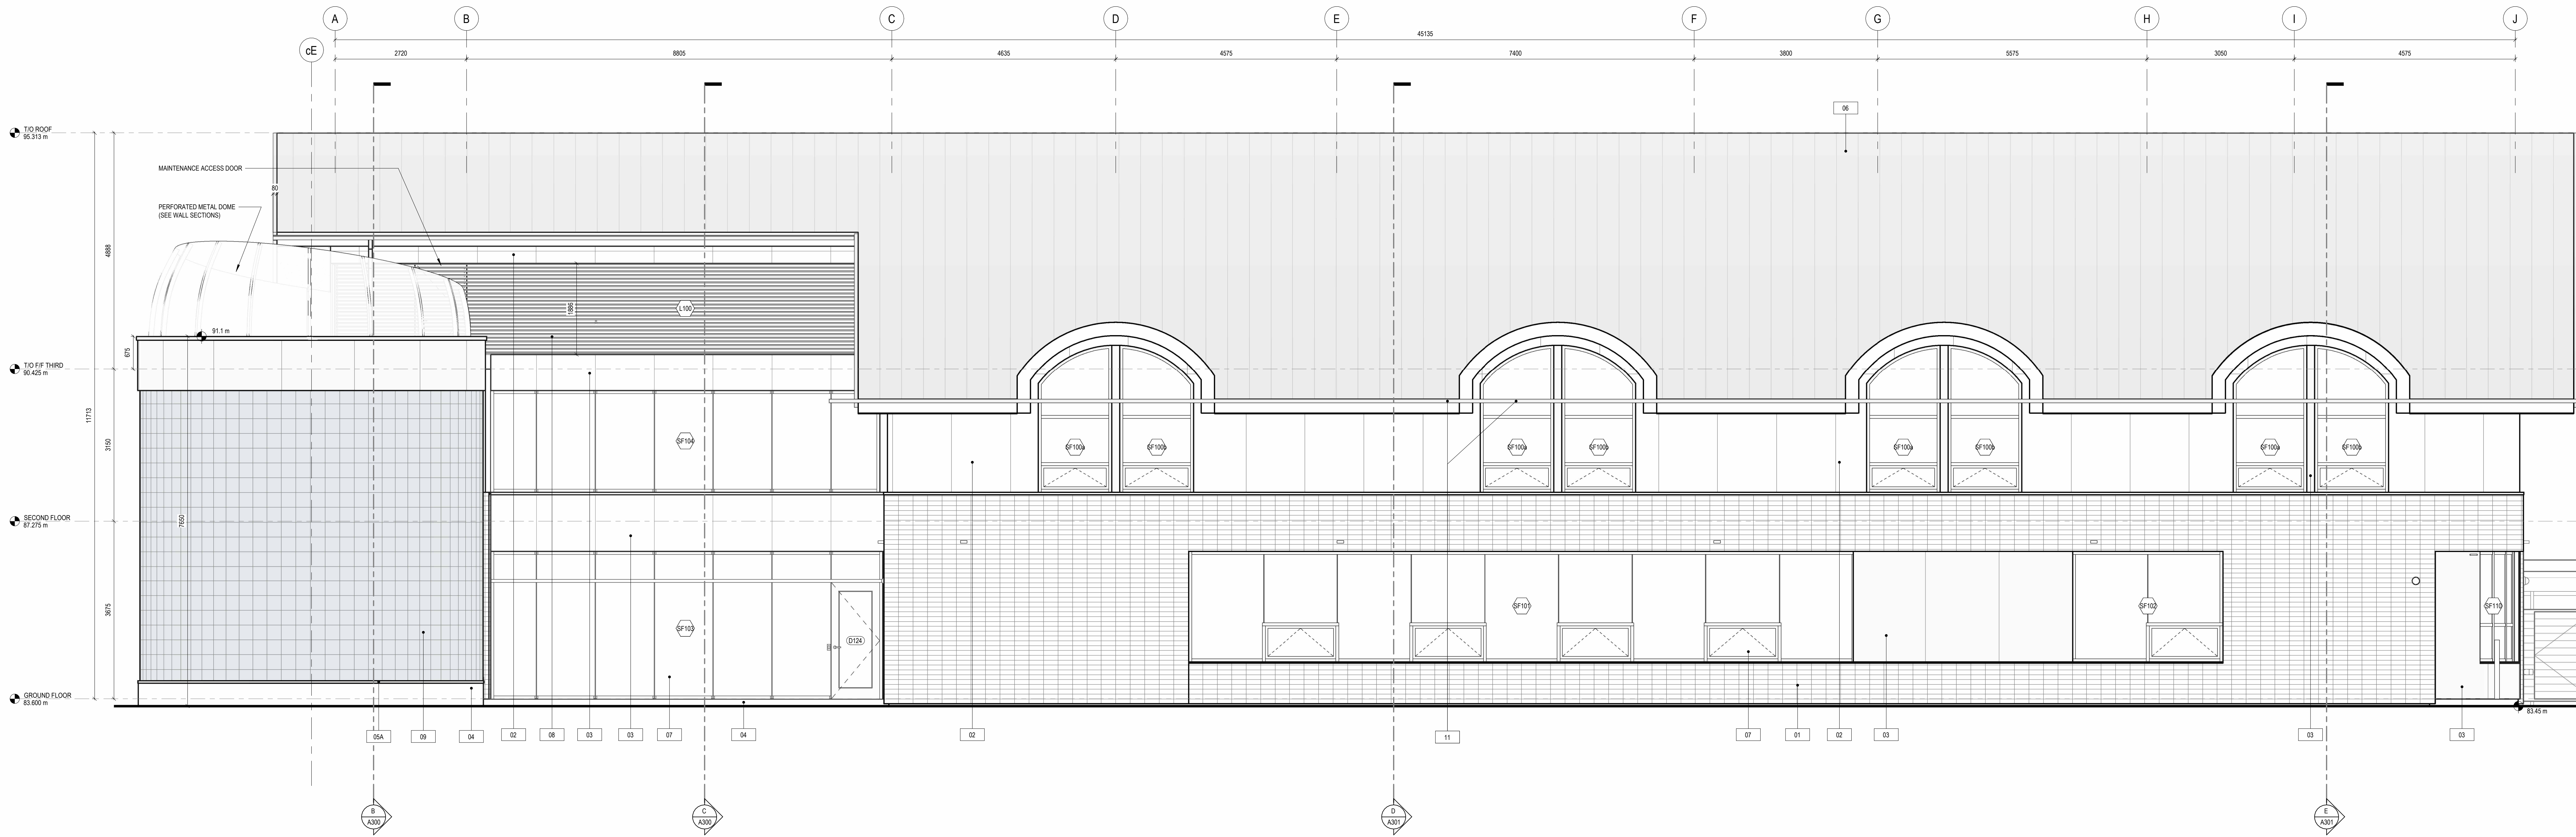

2 SOUTH ELEVATION
A200 1 : 50

DESIGN DEVELOPMENT

ISSUE DATE: ISSUE DATE

1	2025.02.21	ISSUED FOR COSTING
2	2025.04.04	ISSUED FOR SITE PLAN CONTROL

NO.	DATE	DESCRIPTION
-----	------	-------------

PROJECT:
OAC OTTAWA INUIT
WOMEN SHELTER

250 FORESTGLADE CRESCENT, OTTAWA, ON K1G 0N7

SHEET TITLE:
EXTERIOR ELEVATIONS -
SOUTH & WEST

PROJECT NO: PROJECT NUMBER
SCALE: 1 : 50

SHEET NO:
A200



S. Soyak

**SOLE SOYAK
PLANNER II**

**PLANNING, DEVELOPMENT AND BUILDING SERVICES
DEPARTMENT, CITY OF OTTAWA**



204-267 Esplanade West
North Vancouver, BC, Canada V7M 1A5
604 912 0203
formline.ca

LGA architectural
partners

310 Spadina Ave, Suite 100B
Toronto, Ontario, Canada M5T 2E8
416 203 7600
lga-ap.com

NOTE: This drawing is the property of the architect and may not be reproduced or used without the expressed consent of the architect. The contractor shall be responsible for checking and verifying all levels and dimensions and shall report all discrepancies to the architect and obtain clarification prior to commencing work. No construction unless stamped by the architect and issued for such purpose.

DO NOT SCALE DRAWINGS

EXTERIOR MATERIALS LEGEND:

- | | |
|-----|--|
| 01 | BRICK WHITE STAKED ROOF 20mm/double w/ 10mm joints
(WHITE 40mm Green Glaze) |
| 02 | FIBRE CEMENT PANEL
c/w INTERLOCKED CONCEALED FASTENER & CONCEALED TRIM
ARCHITECT WHITE |
| 03 | METAL BRASS SHAPE PANEL TO INTEGRATE WITH & MATCH GLAZING PANEL |
| 04 | CONCRETE |
| 05A | PREFINISHED METAL FLASHING WHITE TO MATCH CLADDING |
| 05B | PREFINISHED METAL FLASHING (LIGHT GREY)
TO MATCH CLADDING |
| 06 | STANDING SEAM METAL ROOF (LIGHT SILVER/GREY) |
| 07 | ALUMINUM STAINLESS STEEL FLASHING w/ TRIPLE GLAZED 6061 &
VERT. BUTT JOINTS (SEE WINDOW SCHEDULE) |
| 08 | ANODED ALUMINUM MECHANICAL LOUVER |
| 09 | GLASS BLOCK |
| 10 | METAL FASCIA |
| 11 | GLAZED ALUMINUM BENT GUTTER c/w MAIN CHAIN WATER LEADER |
| 12 | PERFORATED METAL SCREEN c/w 100mm FINISHING (TBC) |
| 13 | CLEAR WOOD V-GROOVE T&B WESTERN RED OAK PERIMETER VENTS |
| 14 | GABRIEL ENCLOSURE - LUMINOUS FLAT GLASS 1647mm BOWEN @ C.C. |
| 15 | GABRIEL ENCLOSURE - CORRUGATED METAL ROOF LIGHT SILVER/GREY |
| 16 | GABRIEL - 9.5MM EASTERN WHITE DUNE SHINGLES |

DESIGN DEVELOPMENT

ISSUE DATE: ISSUE DATE

[illegible]

2	2025.04.04	ISSUED FOR SITE PLAN CONTROL
1	2025.02.21	ISSUED FOR COSTING

NO.	DATE	DESCRIPTION
-----	------	-------------

PROJECT:

OAC OTTAWA INUIT
WOMEN SHELTER

250 FORESTGLADE CRESCENT, OTTAWA, ON K1G 6N7

SHEET TITLE:
EXTERIOR ELEVATIONS -
NORTH & EAST

PROJECT NO: PROJECT NUMBER
SCALE: 1 : 50

SHEET NO.

A201