



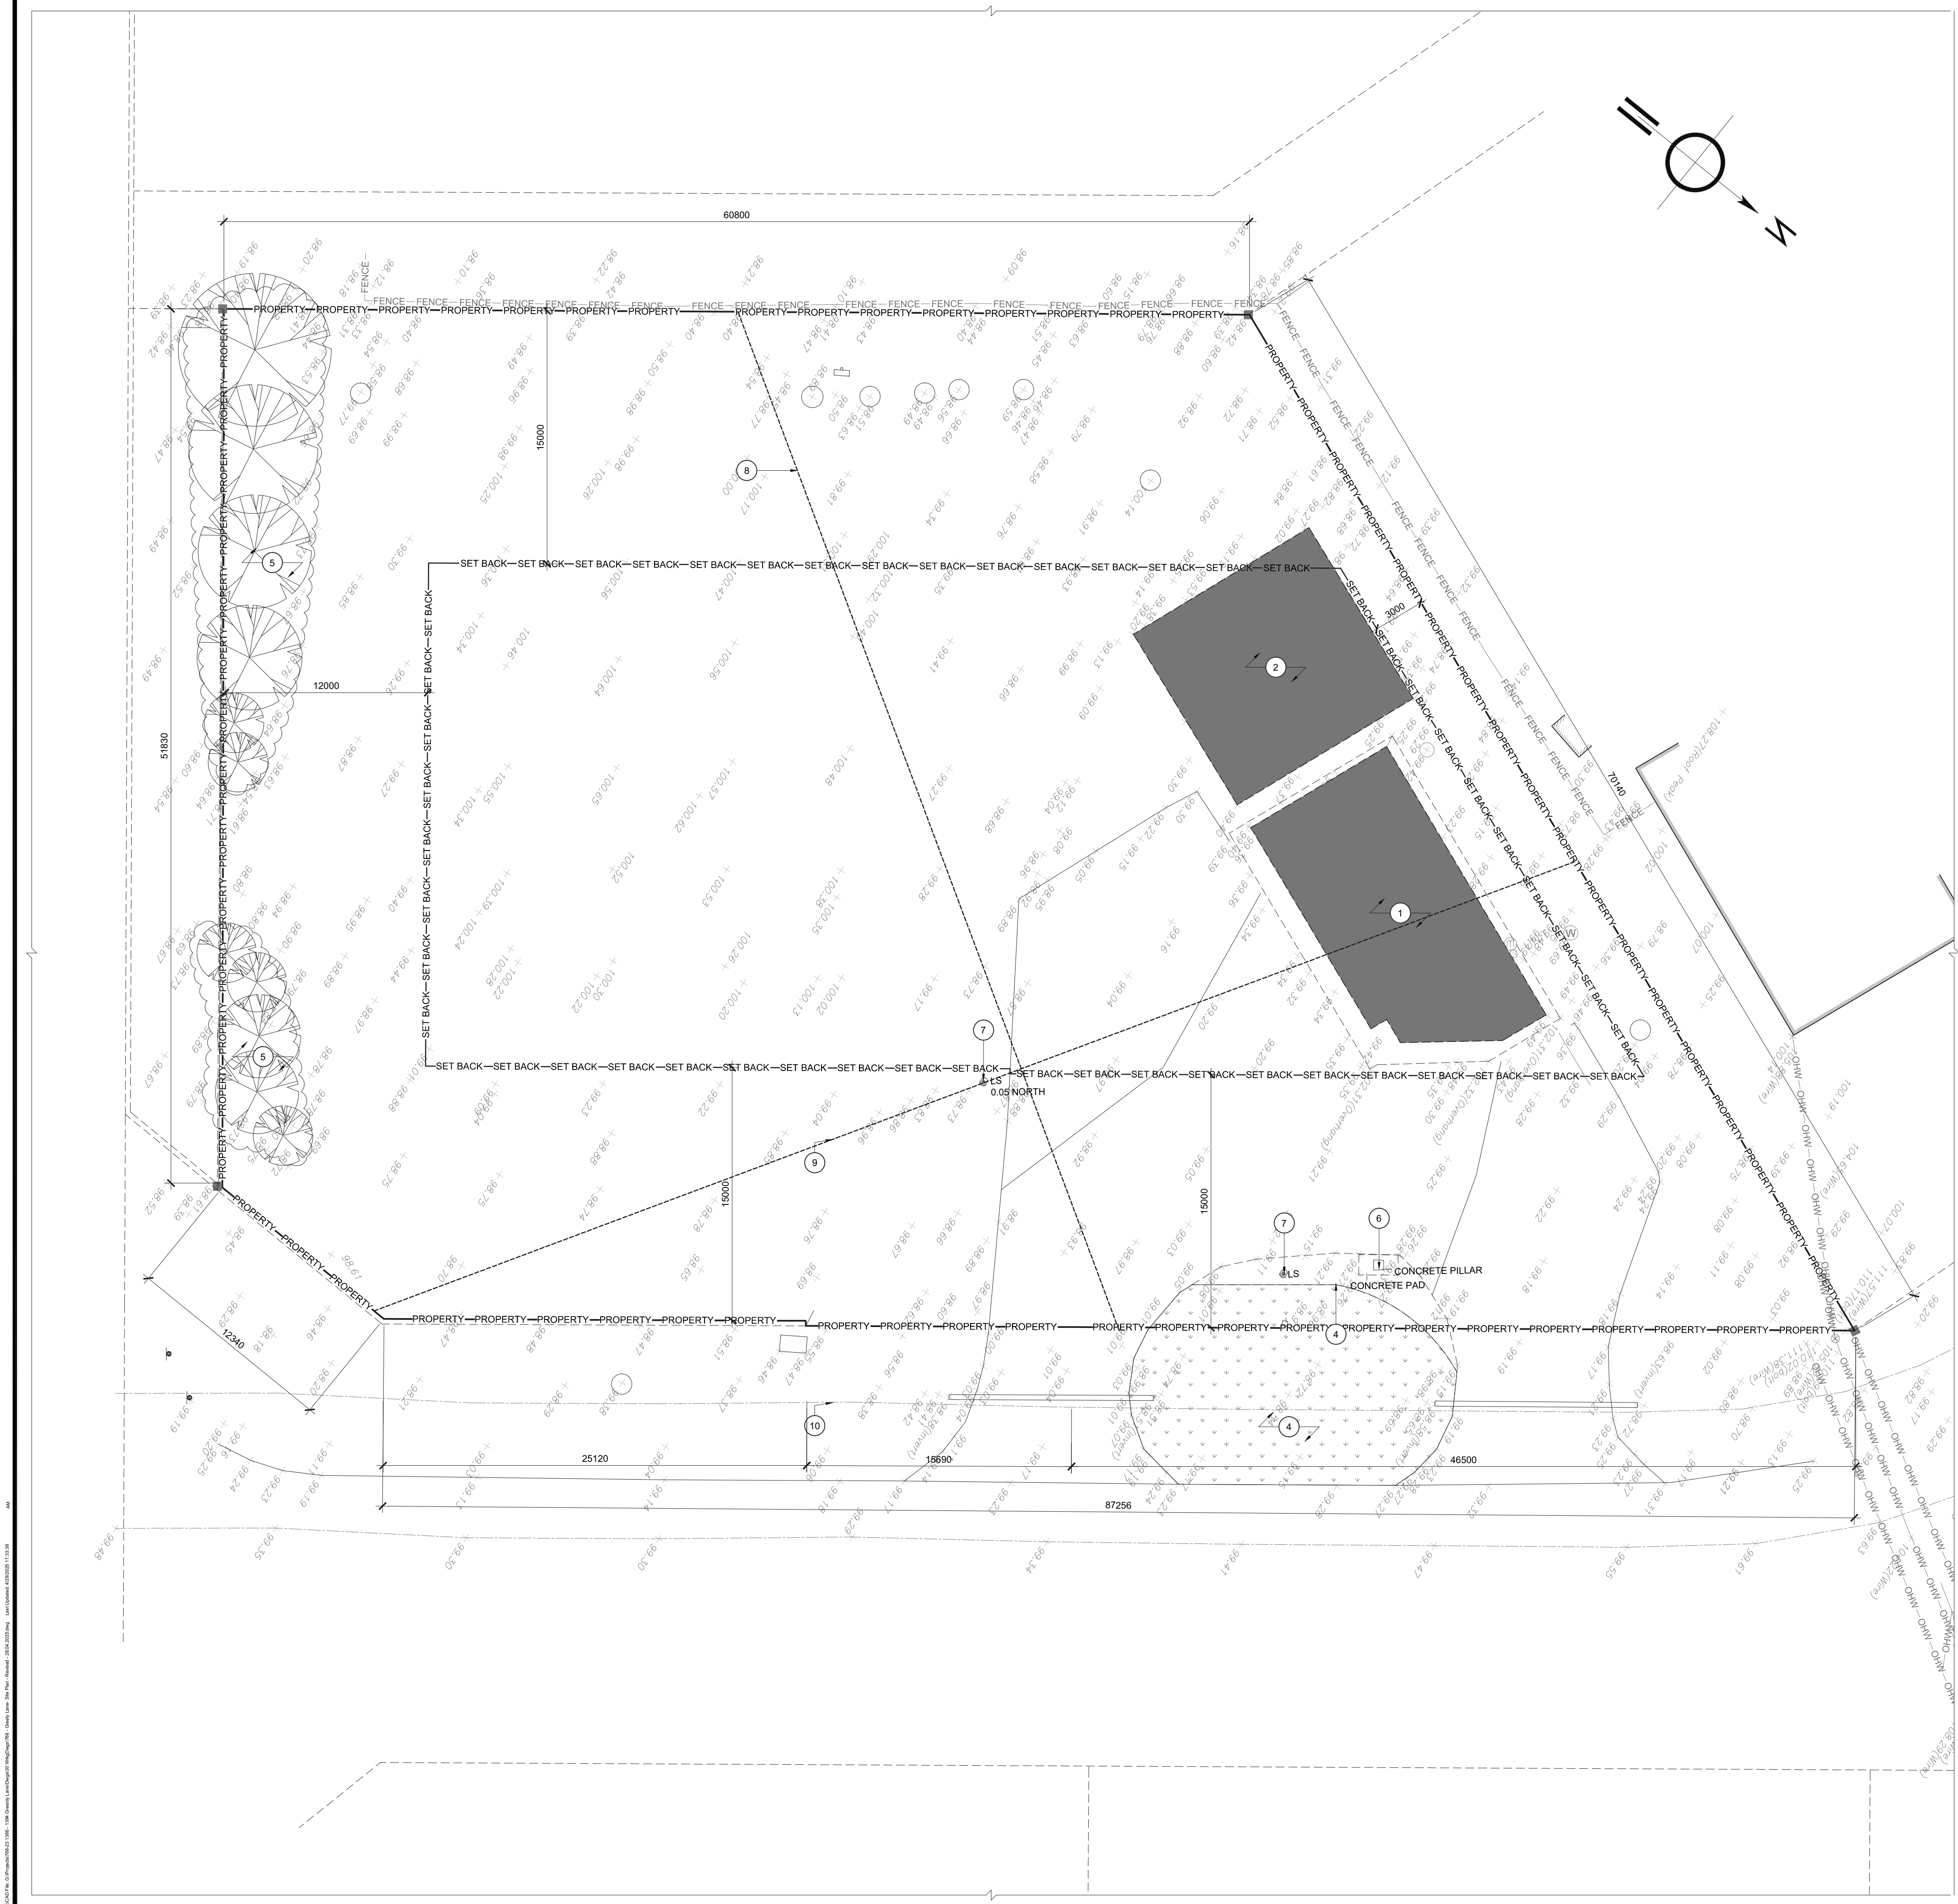


LEGEND FOR DRAWING A100:

- PROPERTY LINE
- SET BACK
- OVERHEAD UTILITY WIRES
- FENCE
- SOD
- HARD LANDSCAPING
- ASPHALT PAVING
- PAINT LINES - ASPHALT
- ENTRANCE
- STANDARD IRON BAR
- IRON BAR
- LAMP STANDARD
- MONITORING WELL
- MANHOLE
- UTILITY POLE
- GUY WIRE
- WELL
- STREET SIGN / STOP SIGN
- GAS METER

NOTES FOR DRAWING A100:

- CARWASH TO BE DEMOLISHED.
- SHIPPING CONTAINER / DOME SHED TO BE DEMOLISHED.
- RESERVED.
- SOD TO REMAIN. REMOVE AS REQUIRED TO ACCOMMODATE NEW WORK.
- TREES TO REMAIN.
- REMOVE AND DISPOSE OF EXISTING CONCRETE PAD, PILLAR AND VACUUM SYSTEM.
- REMOVE AND DISPOSE OF LIGHTING AND CONCRETE.
- LOT DEPTH
- LOT WIDTH
- RIGHT OF WAY

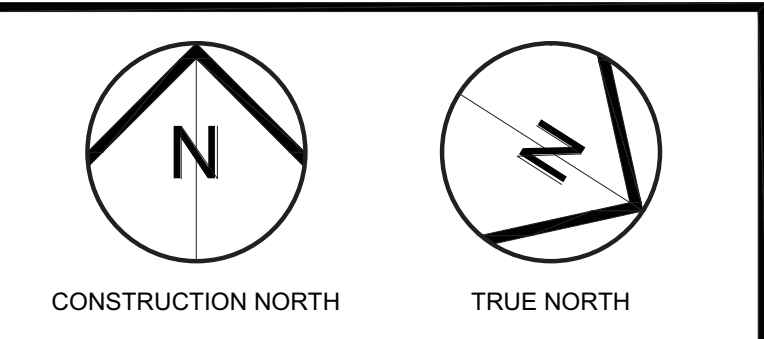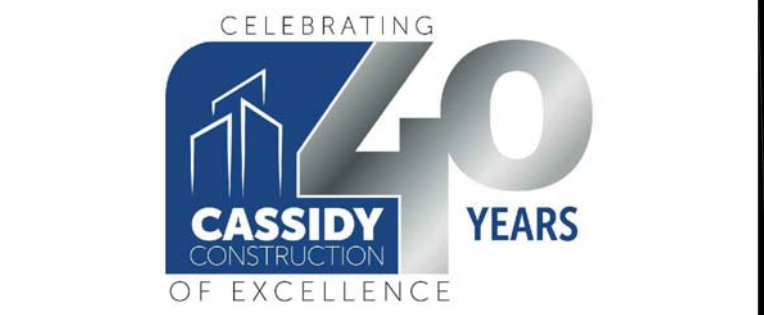

2	Issued for City's Comments	29.04.25
1	Issued for Site Plan Approval	10.01.25
No N°	ISSUE/REVISION ÉMISSION/RÉVISION	DATE DD/MM/YY

BRYDEN GIBSON
ARCHITECTS INCORPORATED

1066 Somerset Street West, Suite 200, Ottawa Ontario, K1Y 4T3
Telephone: 613.724.9914 E-mail: architecture@brydengibson.ca

PROJECT NAME 1386-1394 GREELY LANE		NOM DU PROJET	
1386-1394 Greely Ln, Greely, ON K4P 1A1		TITRE DU DESSIN	
DRAWING TITLE DEMOLITION PLAN		TITRE DU DESSIN	
JOB No 768-23	N° DE PROJET	DATE APR 2025	DATE
SCALE 1:200	ECHELLE	PRINTING SCALE/ ÉCHELLE D'IMPRESSION	
CONCEPTION BY SG	CONÇUS PAR	IF THIS BAR IS NOT 25mm LONG, ADJUST YOUR PRINTING SCALE.	
DRAWN BY SB	DESSINÉ PAR	SI CETTE LIGNE NE MESURE PAS 25mm, AJUSTER VOTRE ÉCHELLE D'IMPRESSION.	
CHECKED BY SG	VÉRIFIÉ PAR		
ARCHITECT'S STAMP ONTARIO ASSOCIATION OF ARCHITECTS SUZANNE GIBSON LICENCE 8808		DRAWING No	DESSIN N°
SCEAU D'ARCHITECTE		A100	
		REVISION No	1
		REVISION N°	