




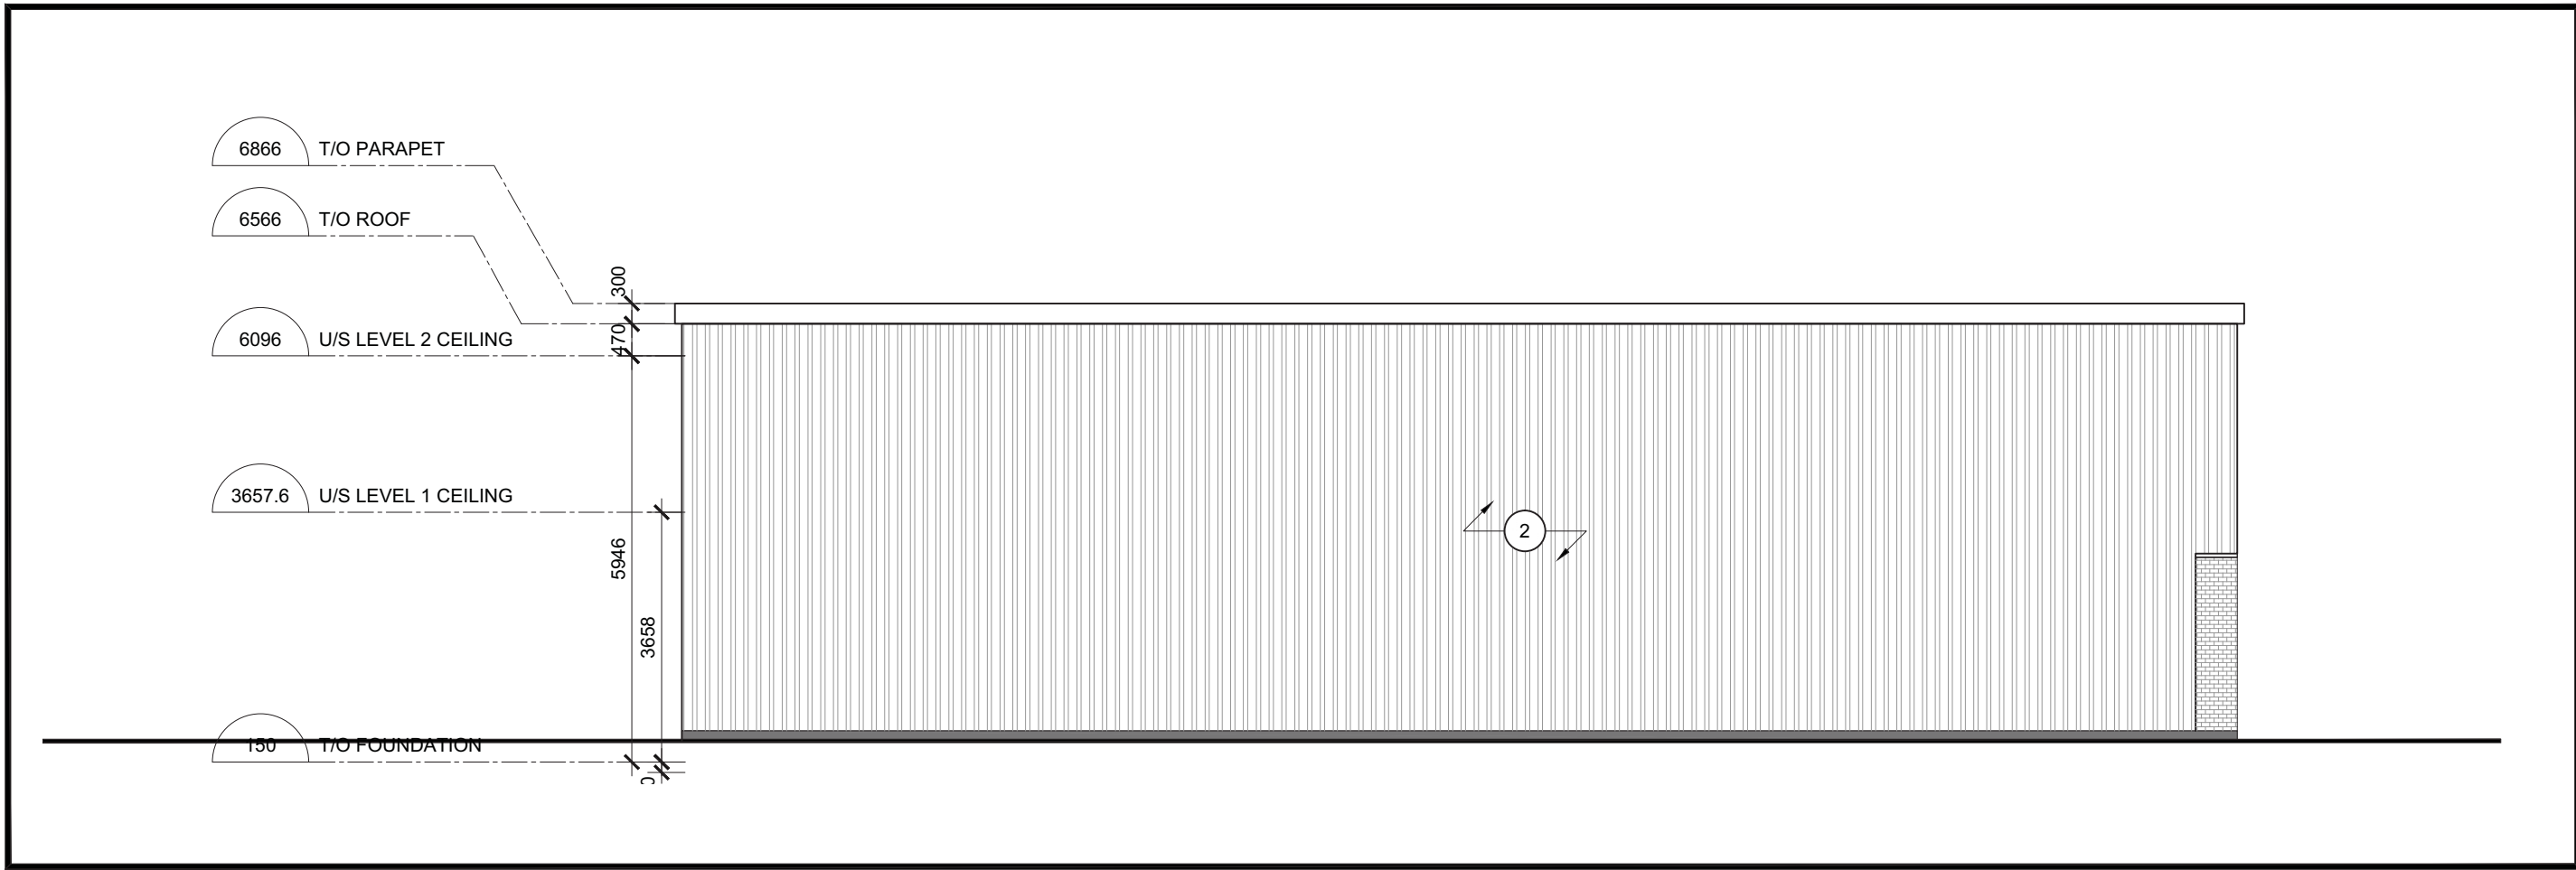


1 West Elevation
A102 Scale = 1:100

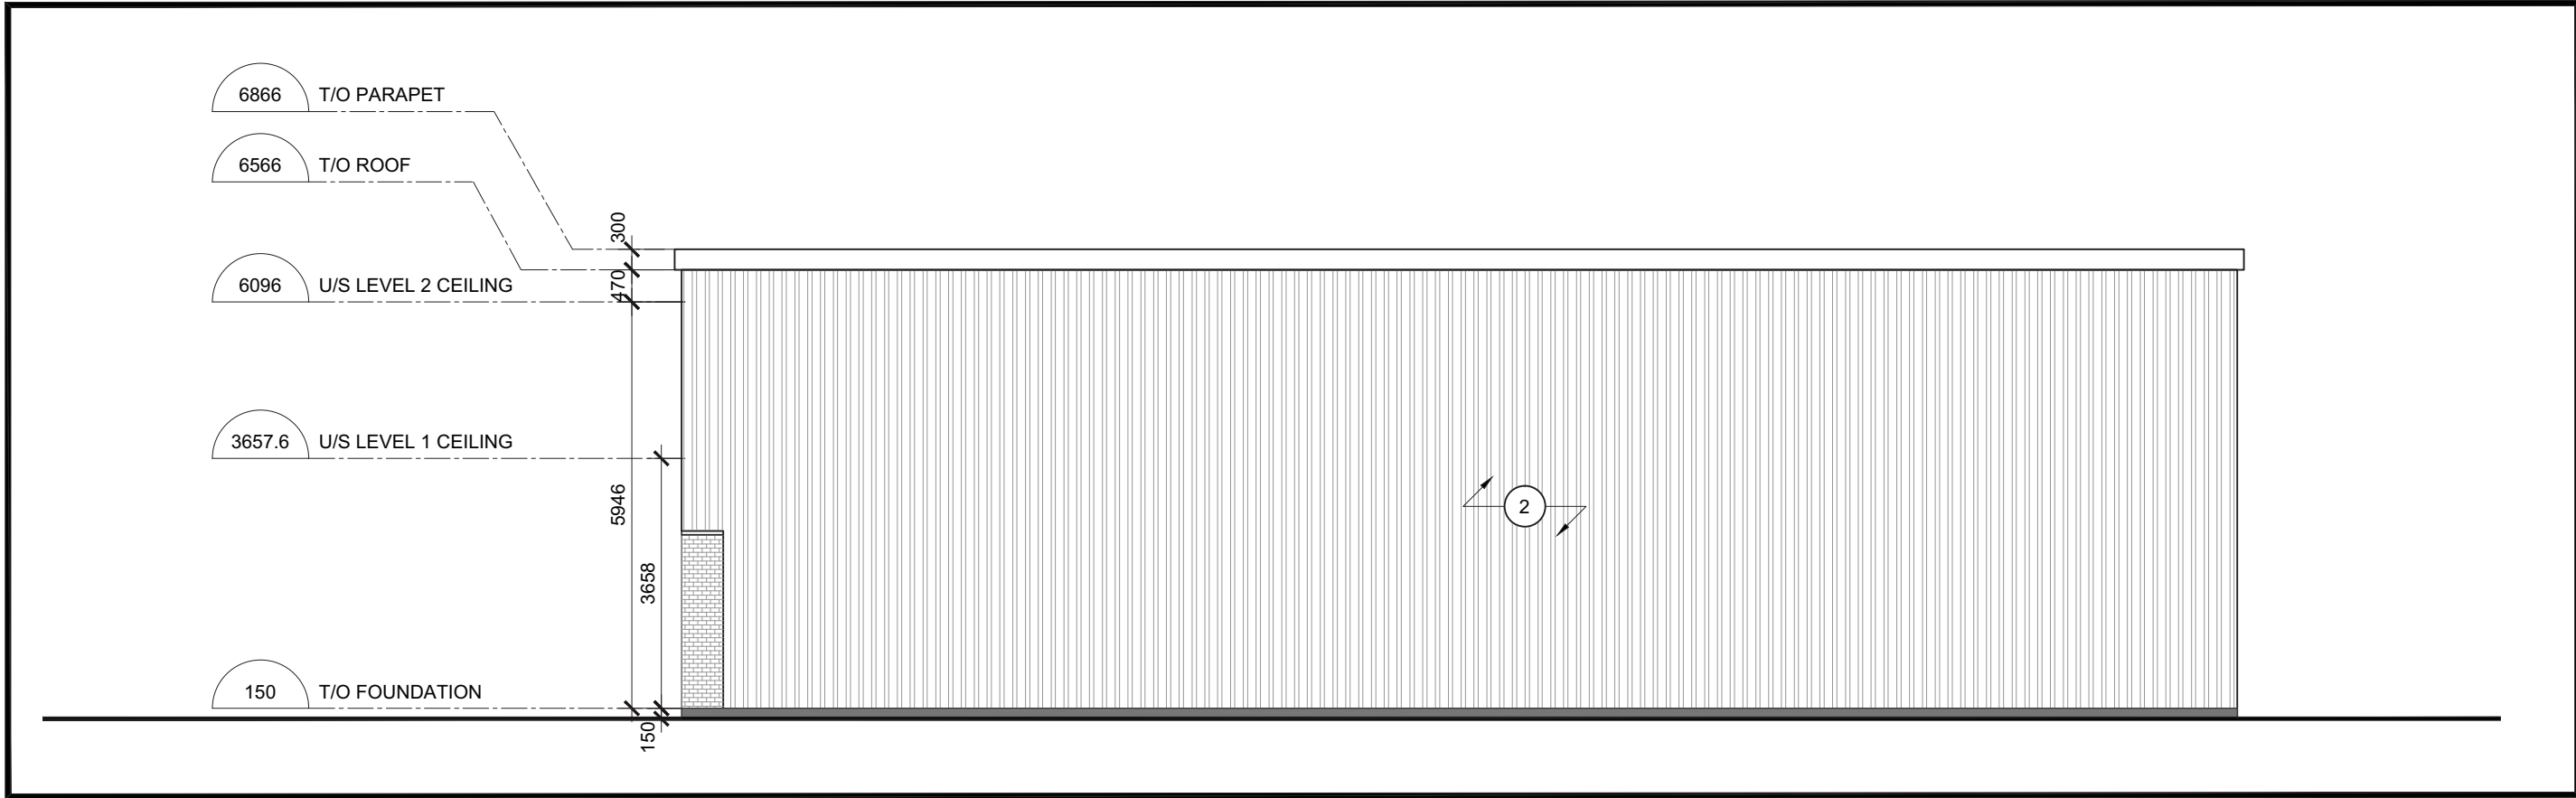

2 East Elevation
A102 Scale = 1:100

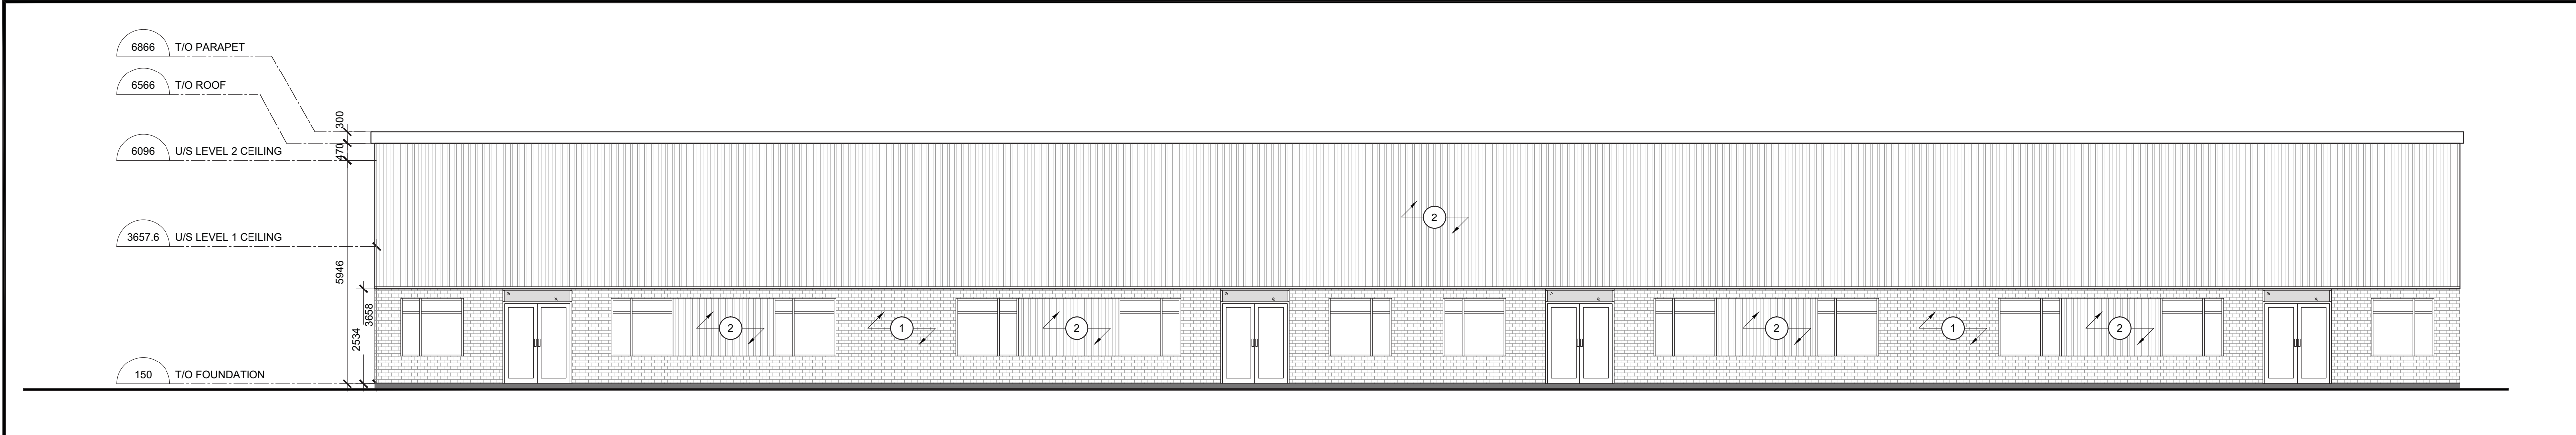


3 South Elevation
A102 Scale = 1:100

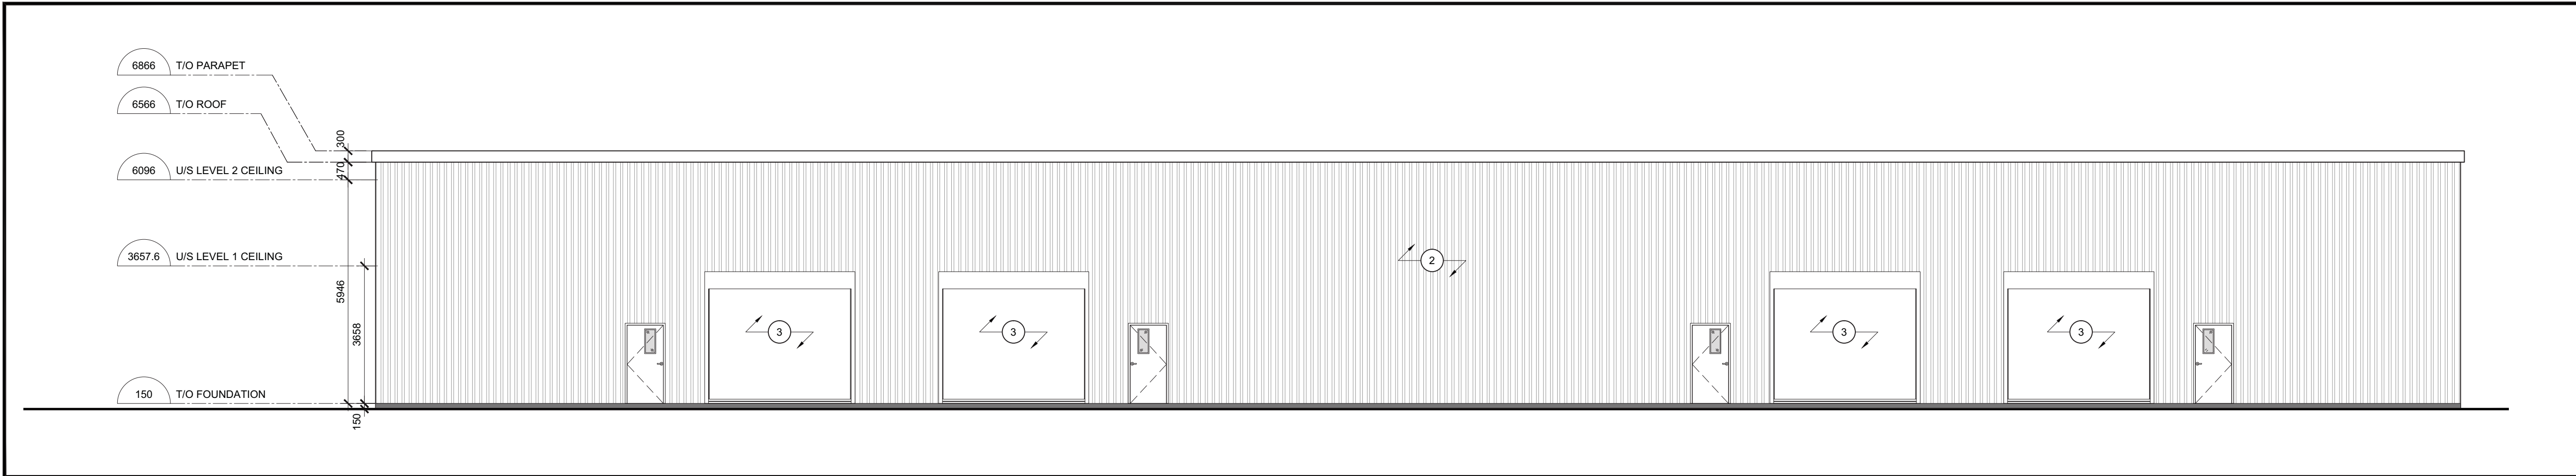


4 North Elevation
A102 Scale = 1:100

LEGEND FOR DRAWING A100:

1. BRICK VENEER.
2. CORRUGATED METAL SIDING.
3. OVERHEAD DOOR

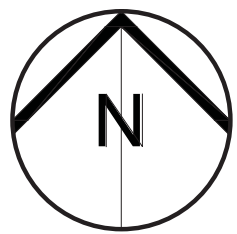

CONSTRUCTION NORTH

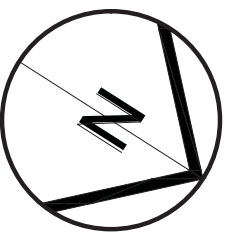

TRUE NORTH

No N°	ISSUE/REVISION ÉMISSION/RÉVISION	DATE DD/MM/YY



1066 Somerset Street West, Suite 200, Ottawa Ontario, K1Y 4T3
Telephone: 613.724.9914 E-mail: architecture@brydengibson.ca

PROJECT NAME
NOM DU PROJET

1386-1394
GREELY LANE

1386-1394 Greely Ln, Greely, ON K4P 1A1

DRAWING TITLE
TITRE DU DESSIN

ELEVATIONS

JOB No 768-23	N° DE PROJET	DATE MAR 2025	DATE
SCALE 1:100	ECHELLE	PRINTING SCALE/ ÉCHELLE D'IMPRESSION	
CONCEPTION BY SG	CONÇUS PAR	IF THIS BAR IS NOT 25mm LONG, ADJUST YOUR PRINTING SCALE.	
DRAWN BY SB	DESSINÉ PAR	SI CETTE LIGNE NE MESURE PAS 25mm, AJUSTER VOTRE ÉCHELLE D'IMPRESSION.	
CHECKED BY SG	VÉRIFIÉ PAR		



DRAWING No
DESSIN N°

A102

REVISION No
RÉVISION N° 0

D07-12-25-0004