




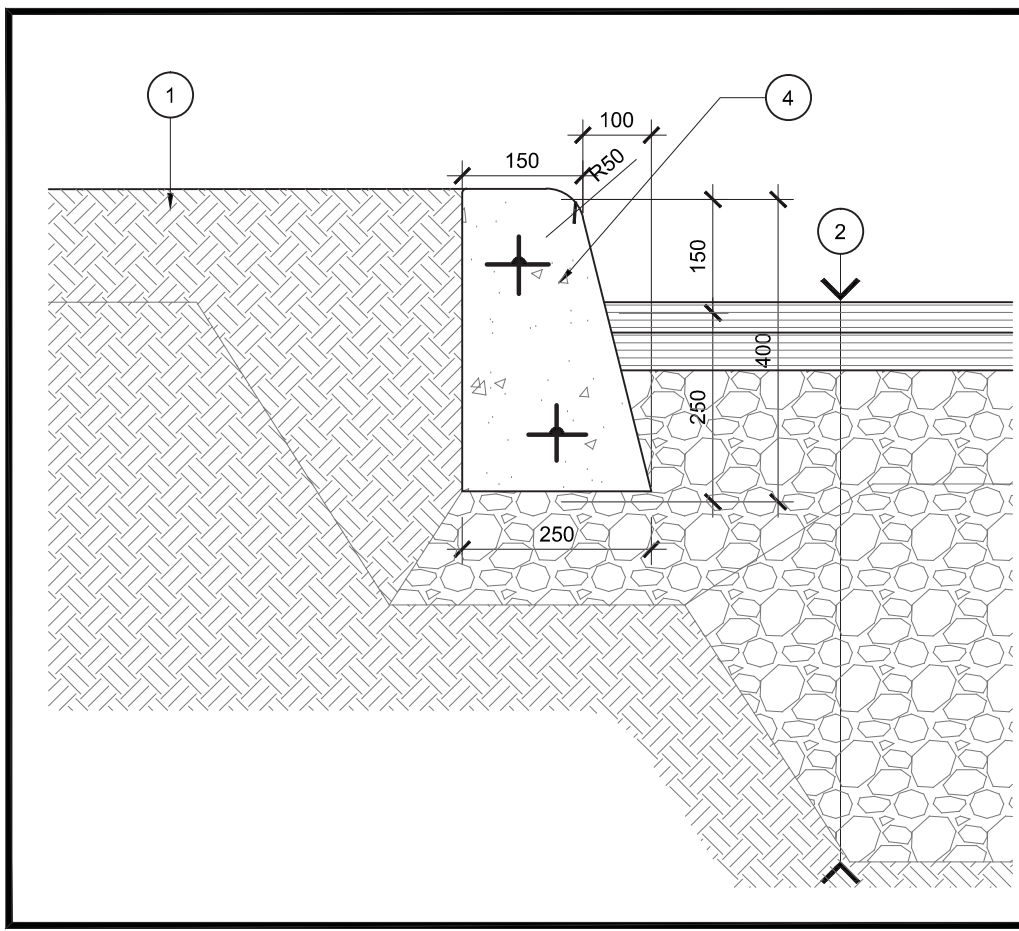


1 Sod / Curb - Detail
A103 Scale = 1:10

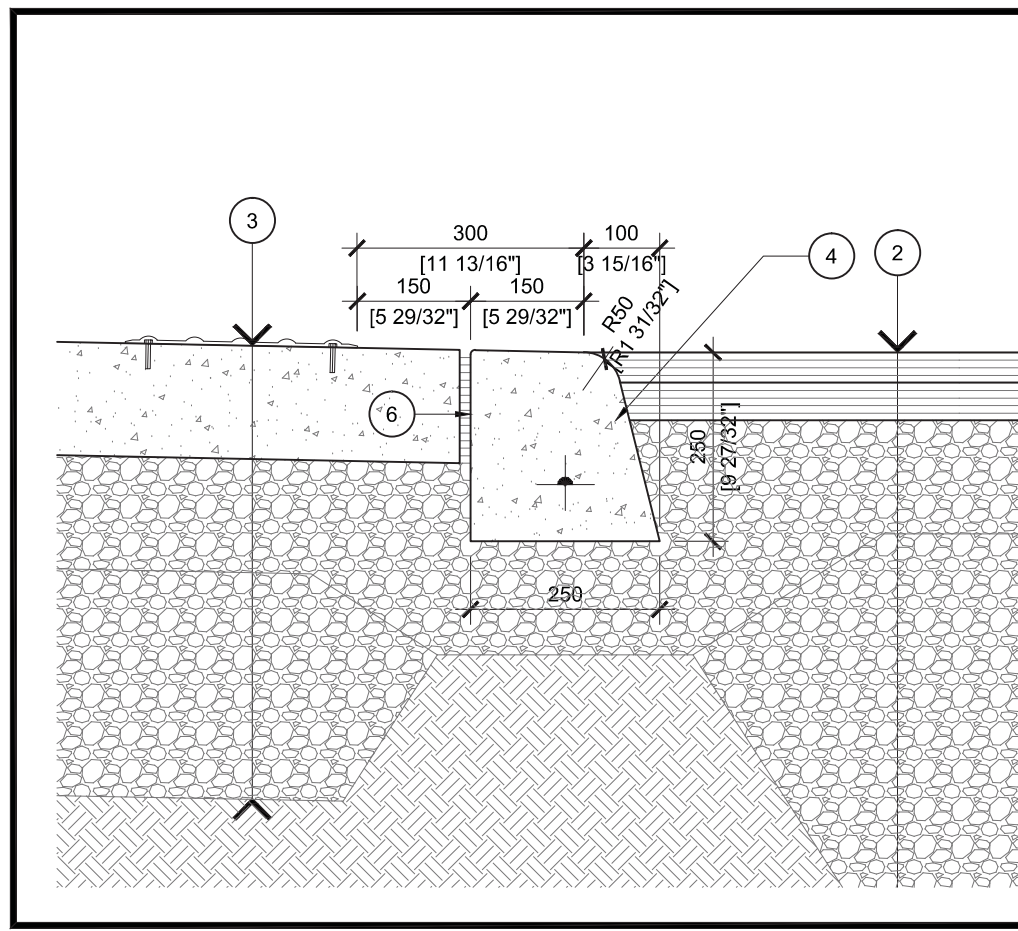


2 Sod / Curb - Detail
A103 Scale = 1:10

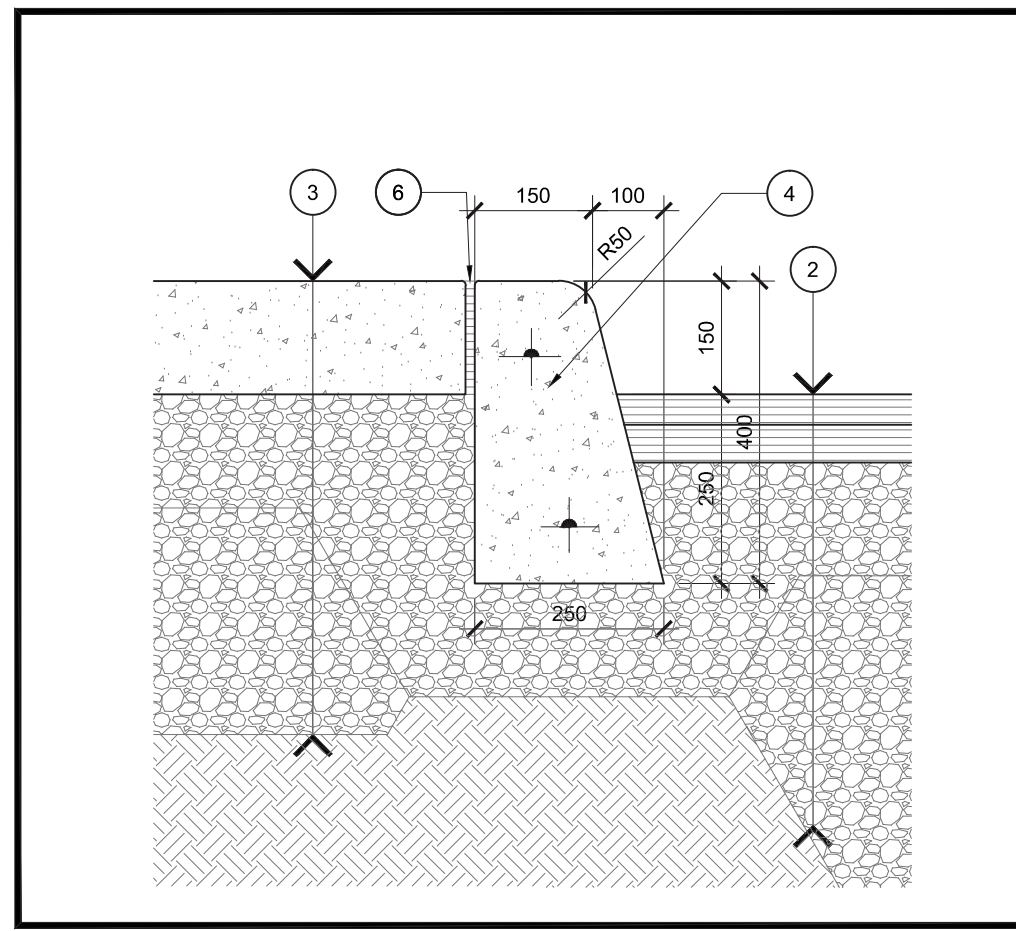


3 Sod / Curb - Detail
A103 Scale = 1:10

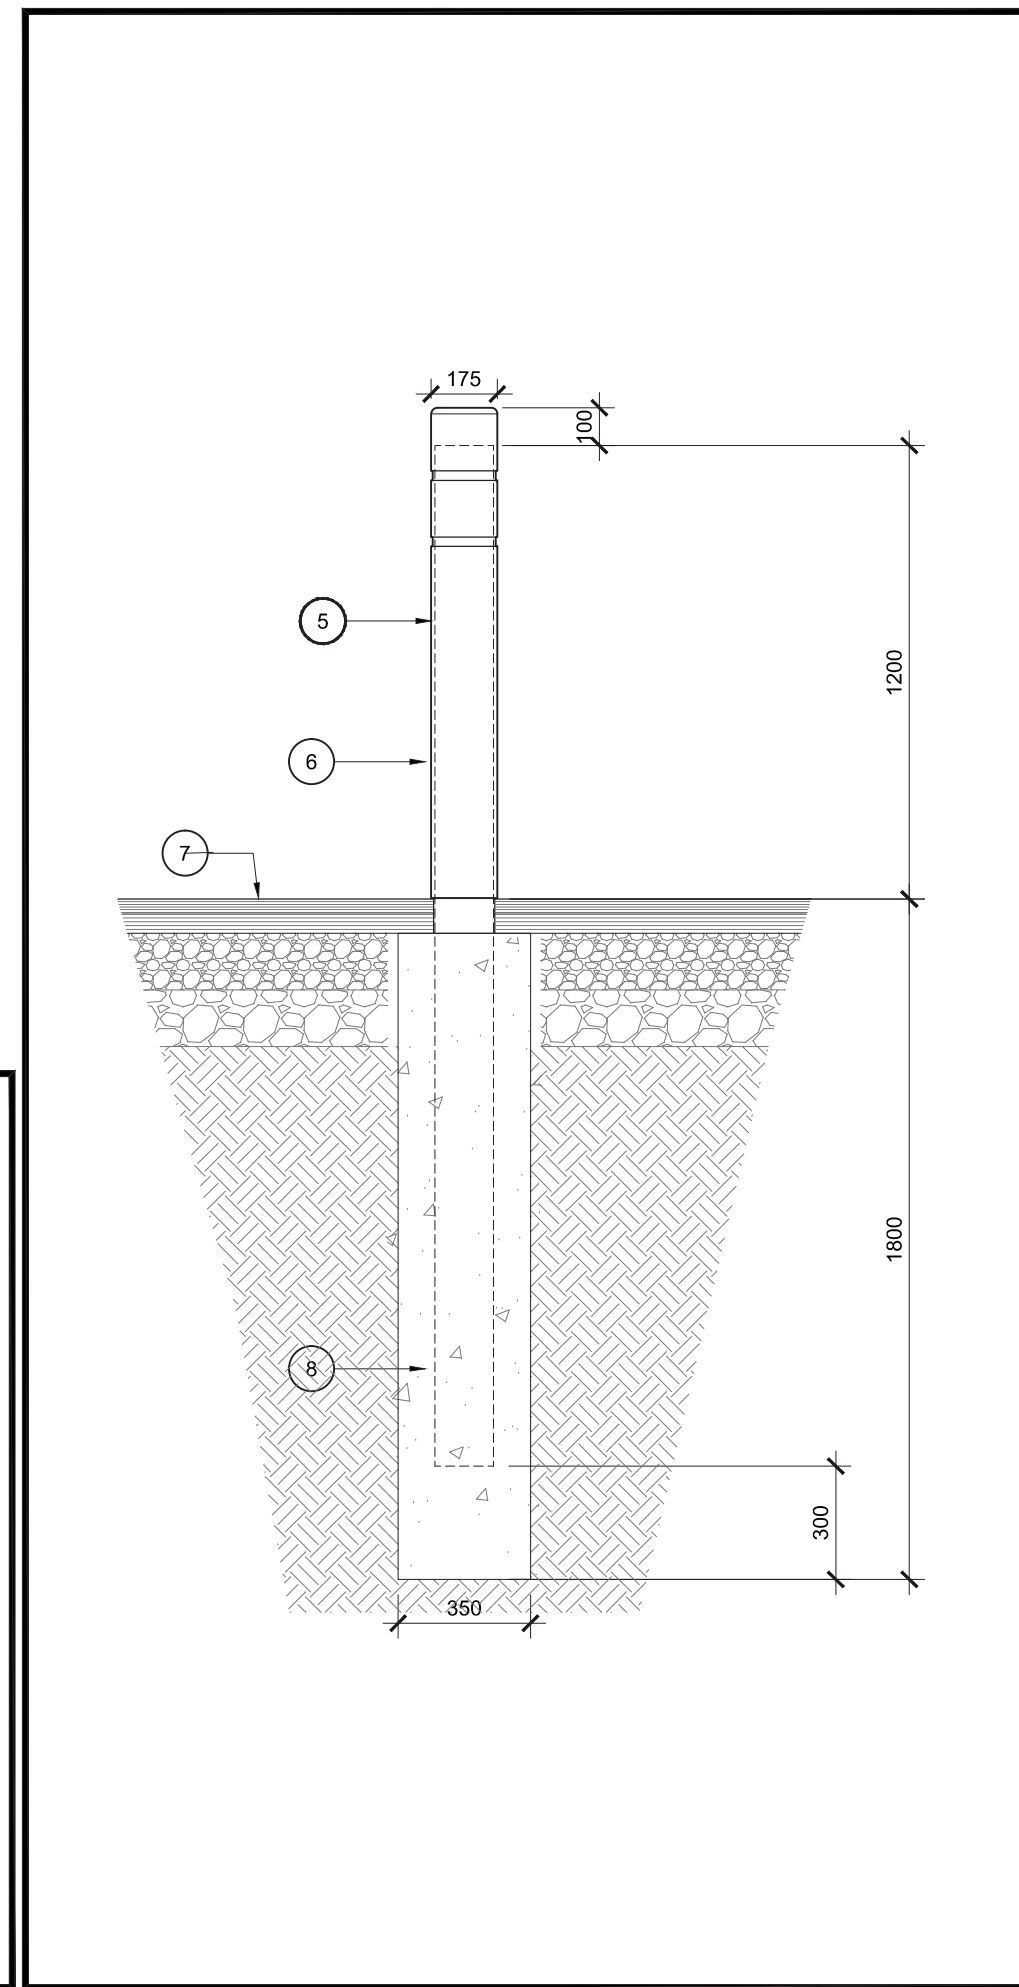


4 Bollard Section
A103 Scale = 1:20

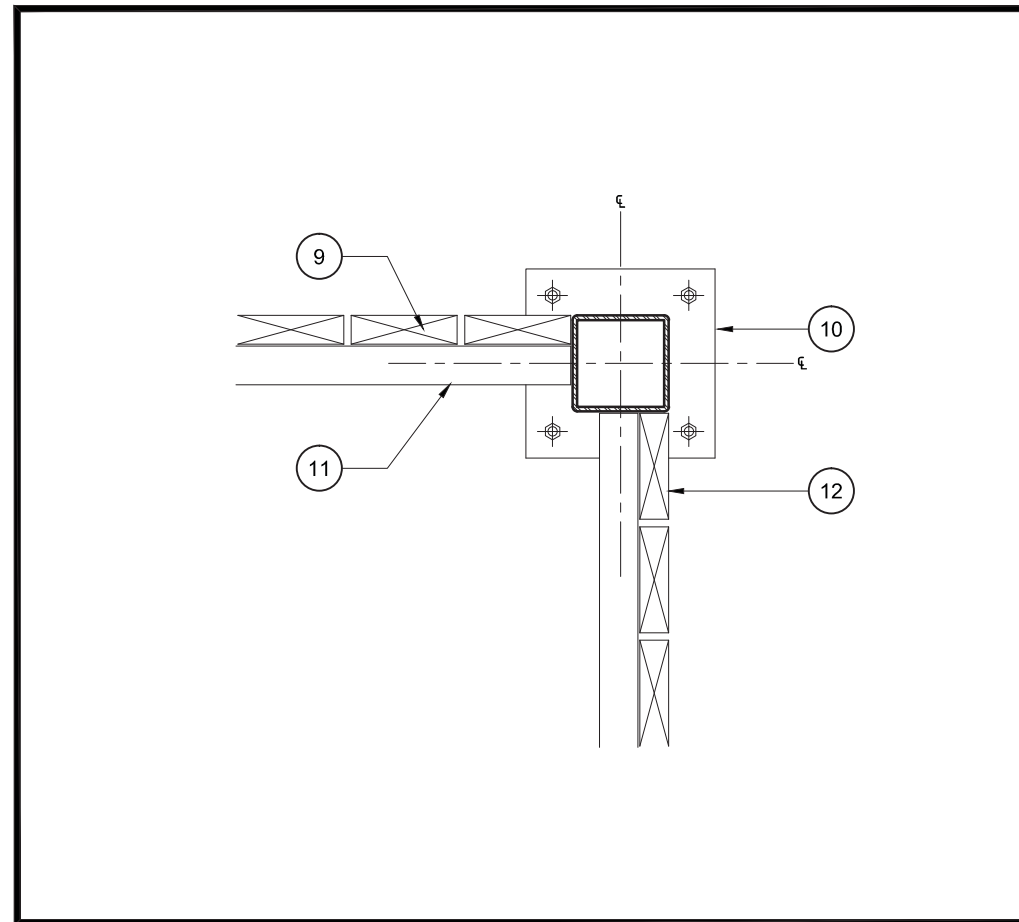


5 Enclosure Corner Detail
A103 Scale = 1:10

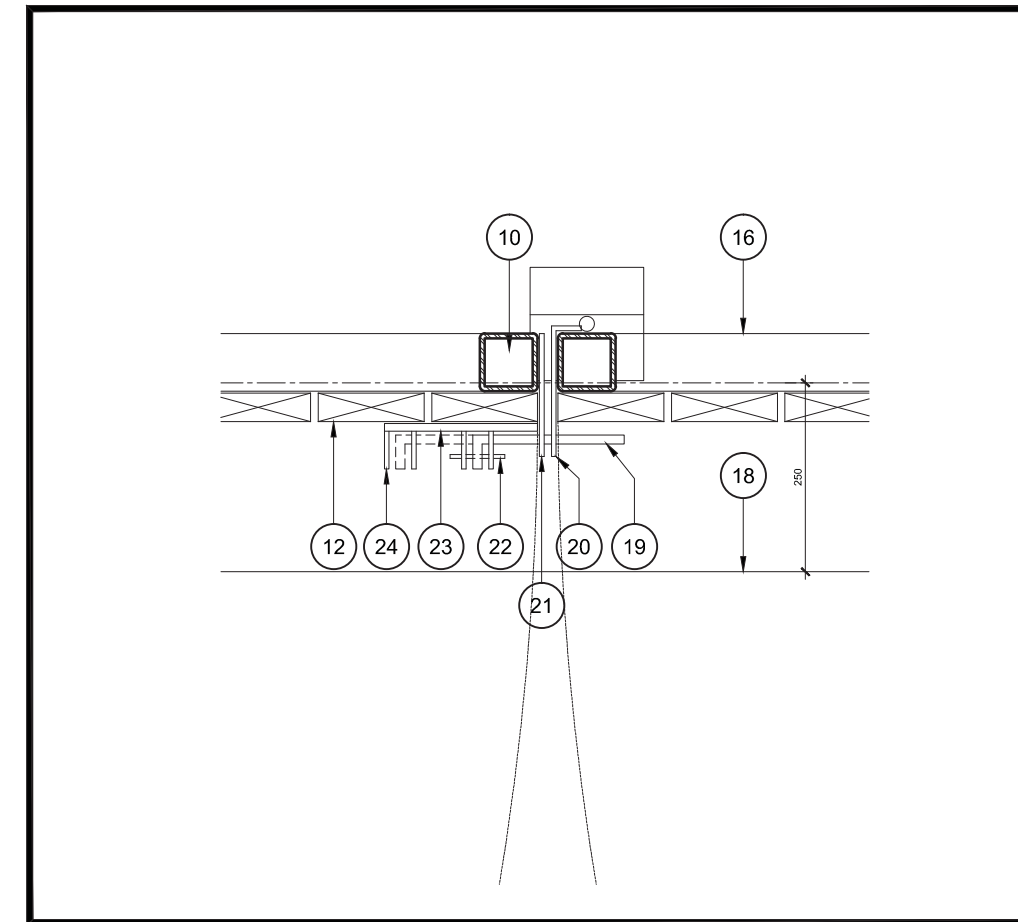

6 Enclose Gate Hinges Detail
A103 Scale = 1:10

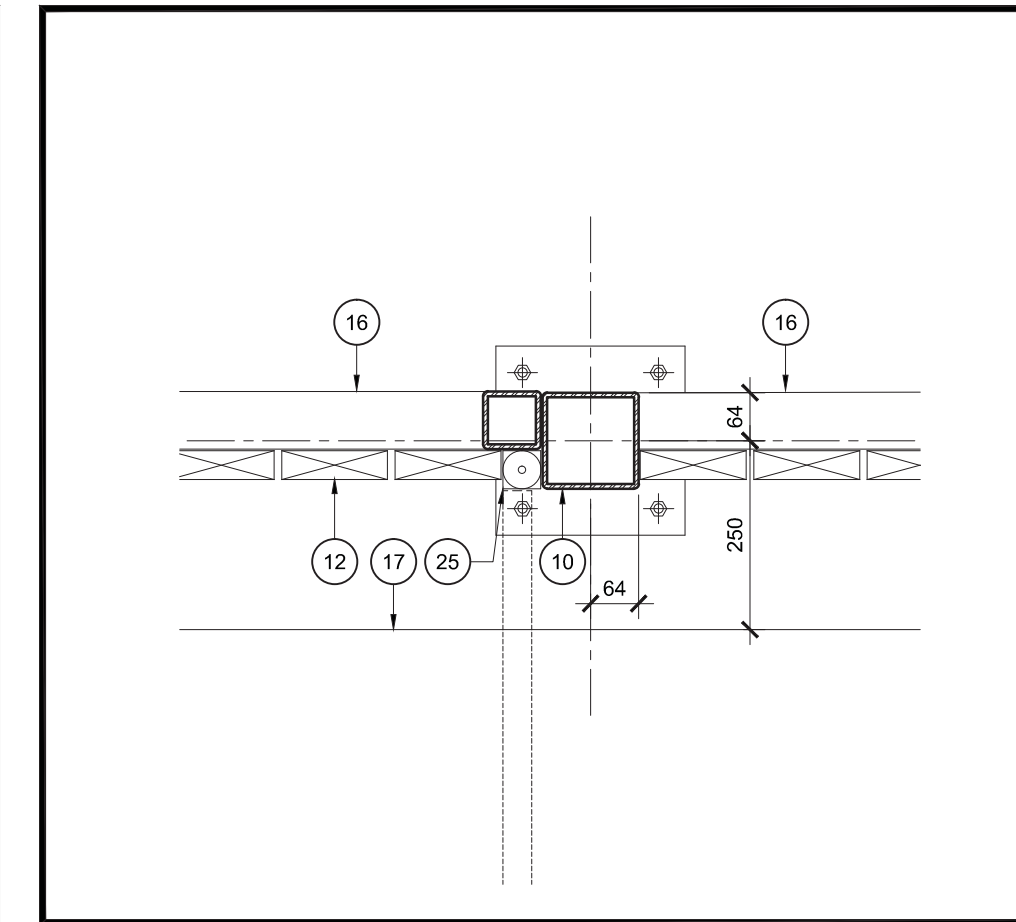



7 Enclose Latch
A103 Scale = 1:10

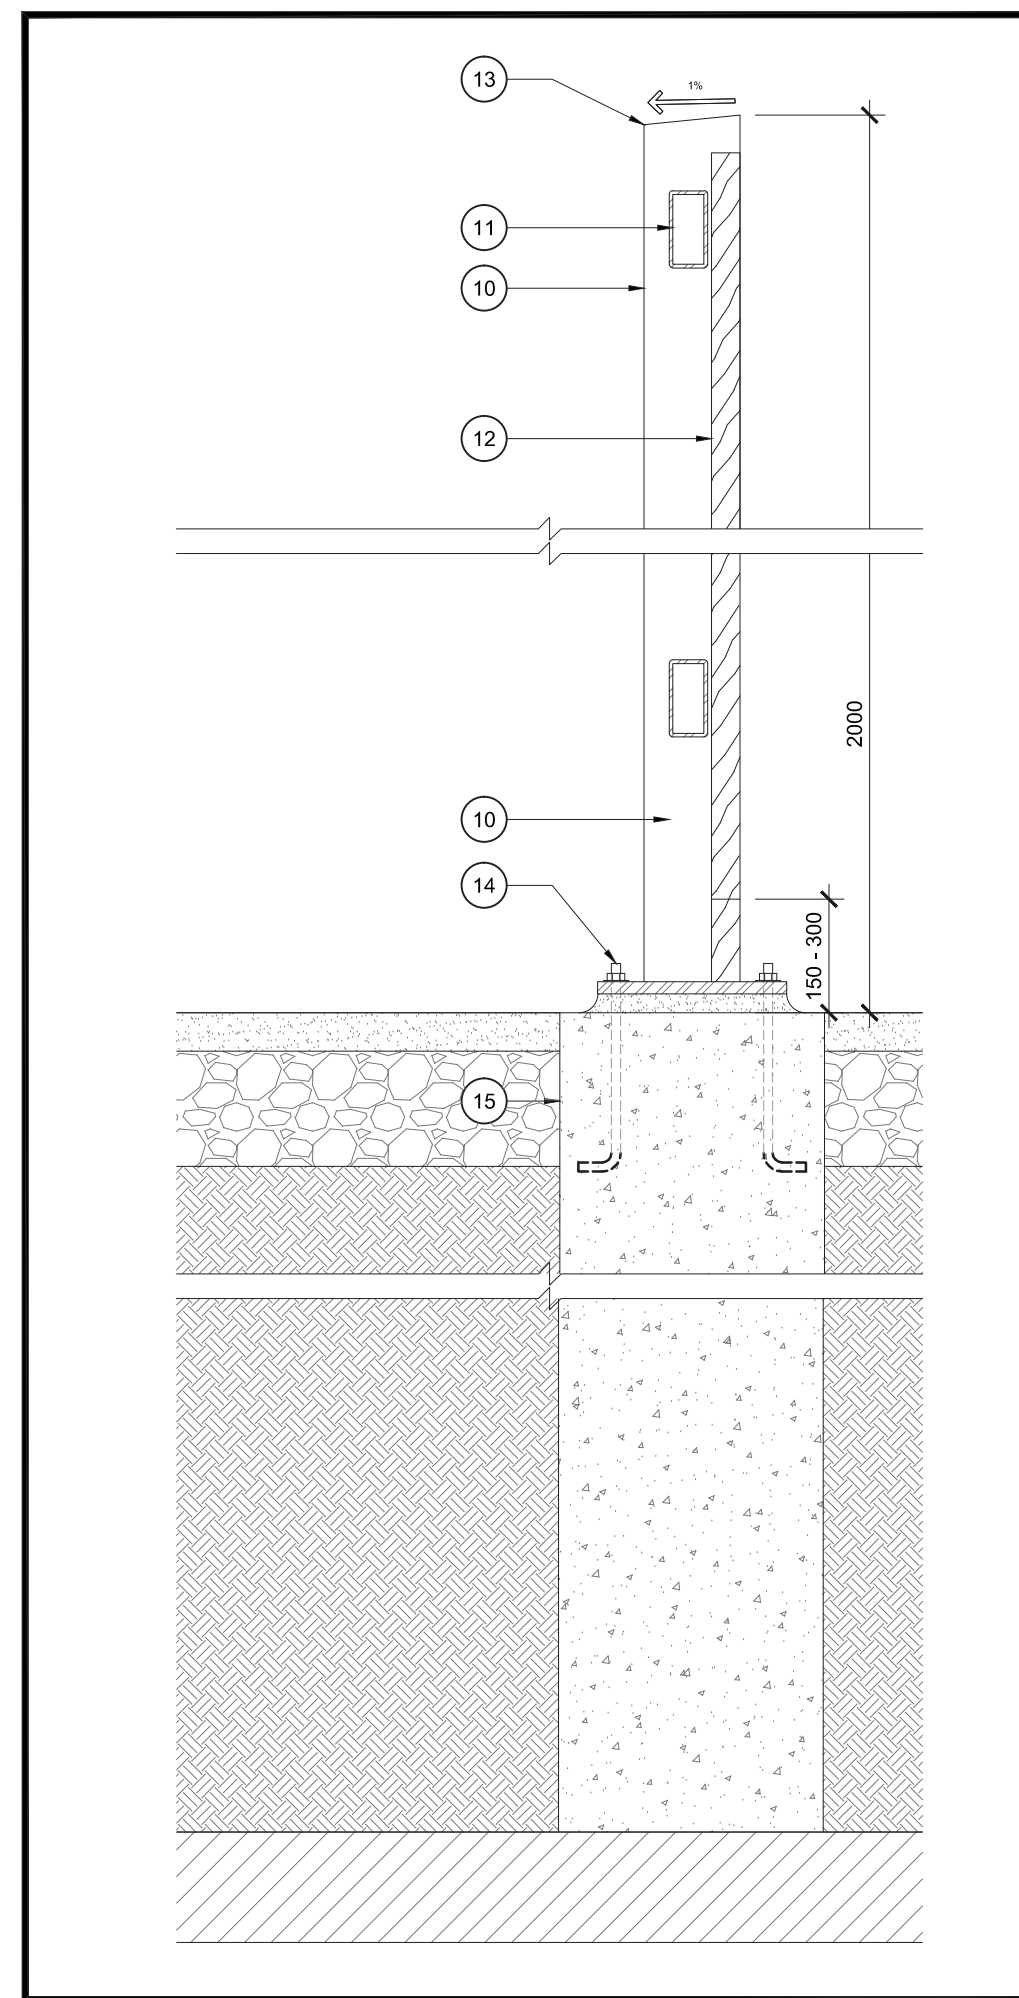

5 Enclosure Corner Detail
A103 Scale = 1:10

NOTES FOR DRAWING A103:

- LANDSCAPED AREA.
- HEAVY DUTY ASPHALT PAVING:
 - 40 mm HL-3 SURFACE COURSE ASPHALTIC CONCRETE
 - 50 mm HL-8 BINDER COURSE ASPHALTIC CONCRETE
 - 150 mm COMPACTED OPSS GRANULAR 'A' BASE
 - 500 mm COMPACTED OPSS GRANULAR 'B' TYPE II SUB-BASE
- CONCRETE SIDEWALK:
 - 150 mm CONCRETE
 - 150 mm COMPACTED OPSS GRANULAR 'A' BASE
 - 300 mm COMPACTED OPSS GRANULAR 'B' TYPE II SUB-BASE
- NEW CONCRETE CURB.
- BOLLARD COVER.
- 150 mm DIAMETER CONCRETE FILLED STEEL TUBE.
- REINSTATE PAINTED PARKING SPACE LINES.
- STEEL TUBE TO CAST IN CONCRETE. MIN. 1500 mm.
- 19mm PLYWOOD
- 127 x 127 x 6mm H.S.S. STEEL POST.
- 102 x 50 x 5mm H.S.S. STEEL FRAME - TYPICAL.
- 38 x 140mm PRESSURE TREATED LUMBER SPACED @150mm O.C. FINISHES TO MATCH EXISTING.
- 127 x 127 x 6mm H.S.S. C/W 5mm WELDED TO CAP.
- BASE PLATE WELDED TO UNDERSIDE OF POST. 250 x 250 x 12mm STEEL PLATE ON 25mm SETTING BED C/W 4-12M DIA. ANCHOR BOLTS.
- 350mm SONO TUBE TO EXTEND 200mm BELOW GRADE.
- GATE CONSTRUCTION:
 - 76.2 x 76.2 x 6.35mm H.S.S. ALL 4 SIDES AND DIAGONAL.
 - EDGE OF CONCRETE SLAB.
 - EDGE OF CONCRETE SLAB.
 - 12mm DIA. x 200mm LONG STAINLESS STEEL SURFACE BOLT.
- GATE LATCH.
- 50 x 50 x 5mm BOLT GUIDES WELDED TO GATE FRAMES.
- LOCKING DEVICE.
- 100 x 200 x 10mm STEEL PLATE FASTENED TO PRESSURE TREATED LUMBER FACING.
- 50 x 50 x 5mm BOLT REST.
- HEAVY DUTY CUSTOM PIVOT HINGE.

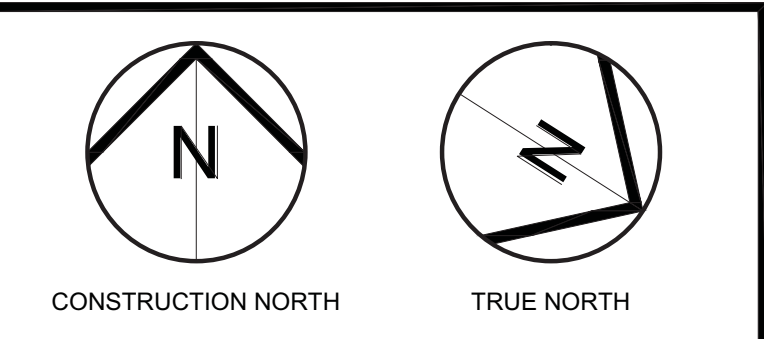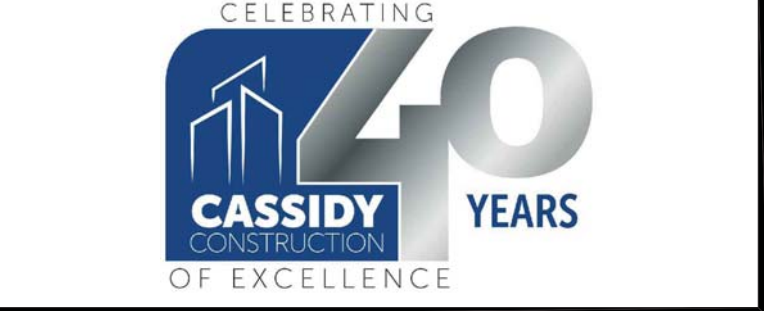

No	ISSUE/REVISION	DATE
Nº	ÉMISSION/RÉVISION	DD/MM/YY



PROJECT NAME	NOM DU PROJET
1386-1394 GREELY LANE	
1386-1394 Greely Ln, Greely, ON K4P 1A1	
DRAWING TITLE	TITRE DU DESSIN
Site Plan Details	
JOB No 768-23	N° DE PROJET
DATE MAR 2025	DATE
SCALE As Noted	ECHELLE
PRINTING SCALE/ ÉCHELLE D'IMPRESSION	
CONCEPTION BY SG	CONÇUS PAR
DRAWN BY CT	DESSINÉ PAR
CHECKED BY SG	VÉRIFIÉ PAR
ARCHITECT'S STAMP	DRAWING No
DESIGN N°	
REVISION No	0
REVISION N°	