



JOHN SEVIGNY C.E.T.  
MANAGER (A), DEVELOPMENT REVIEW EAST  
PLANNING, DEVELOPMENT & BUILDING SERVICES  
DEPARTMENT, CITY OF OTTAWA


APPROVED  
By sevignyjo at 4:19 pm, Aug 13, 2025

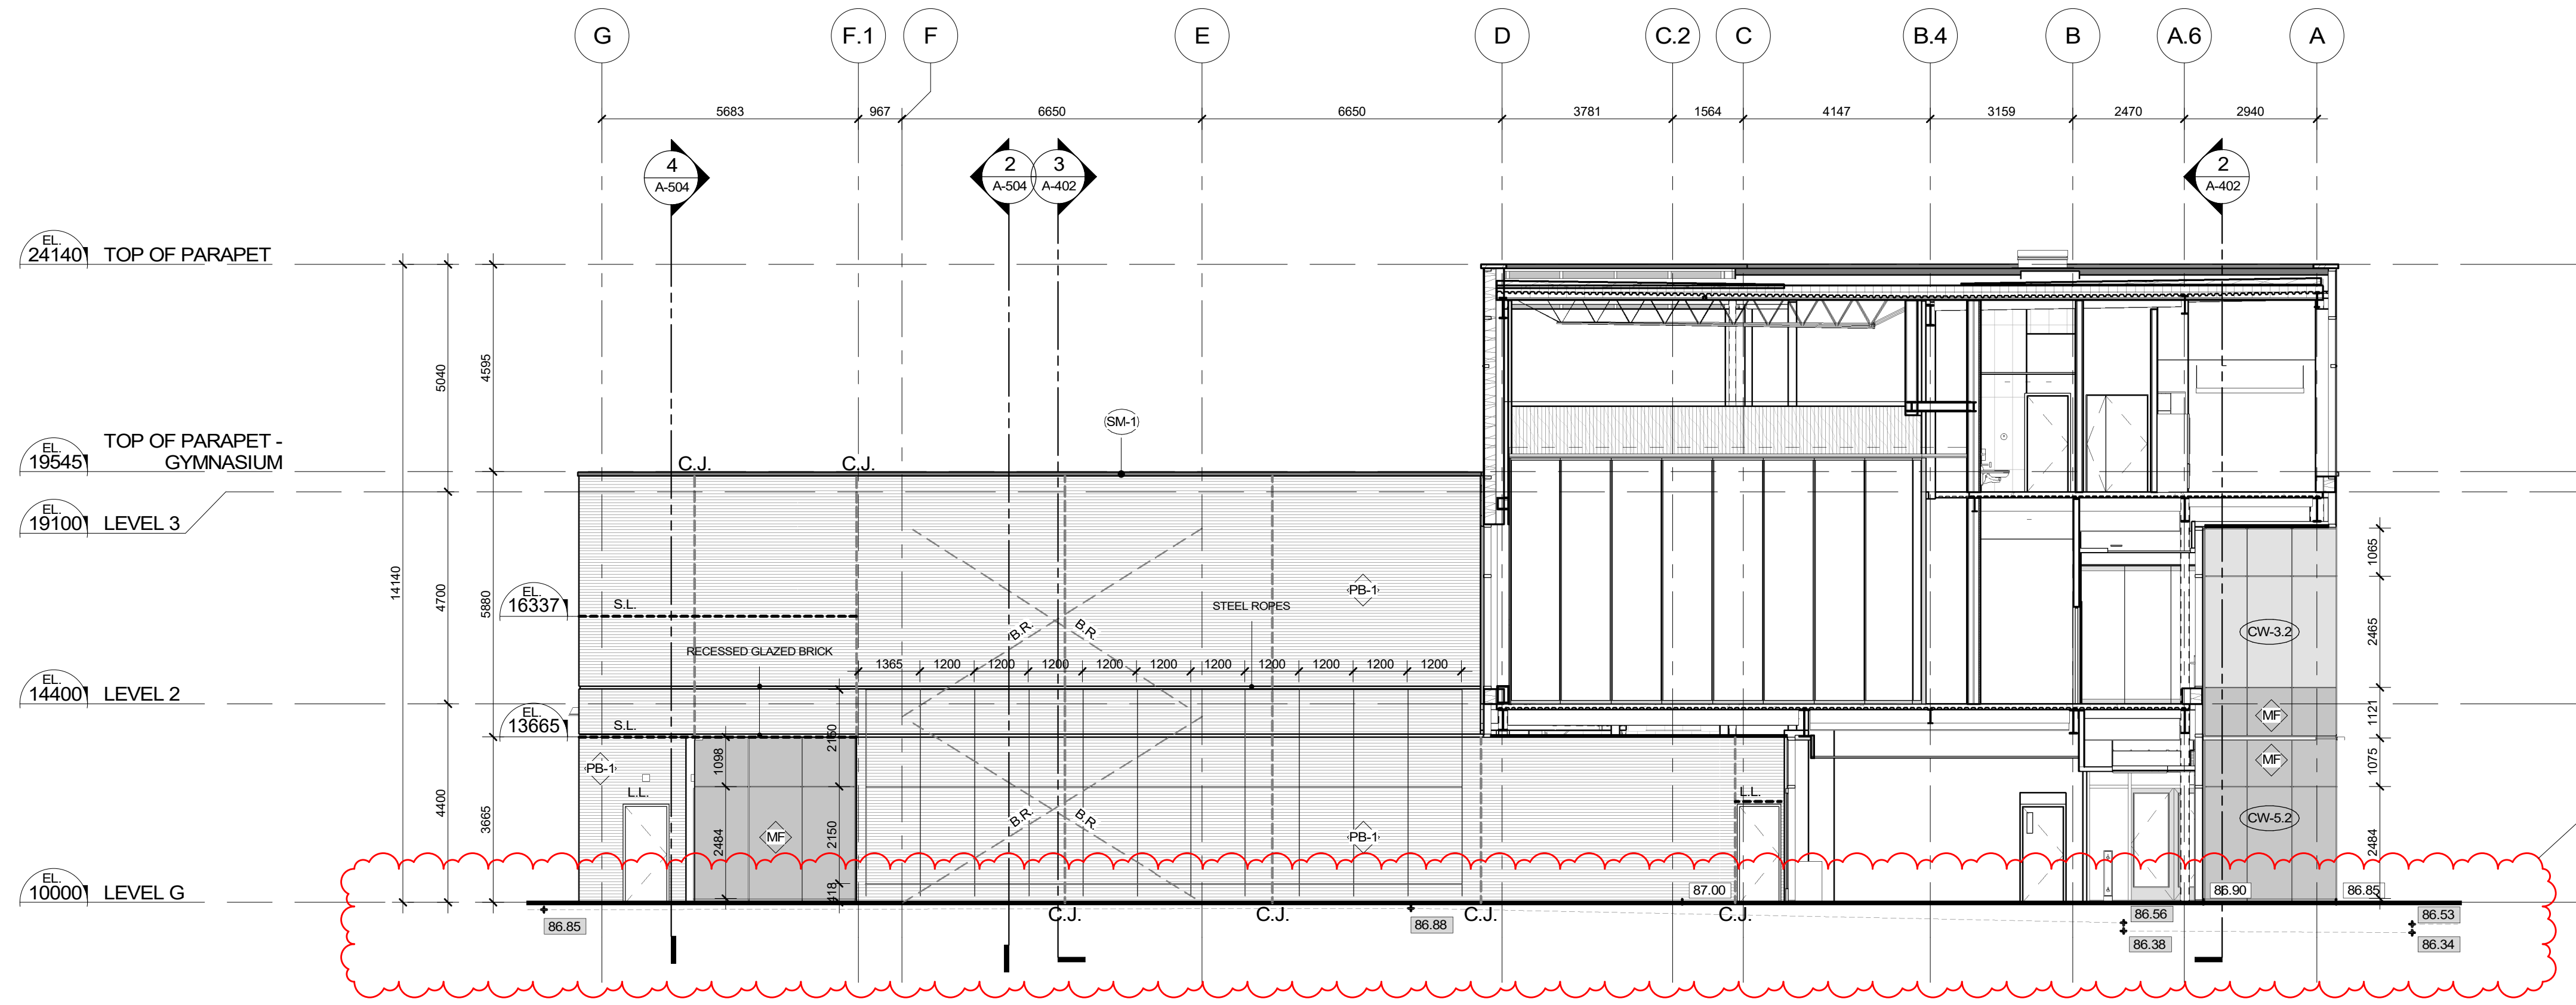

3 EAST ELEVATION - COURTYARD  
A-302 1:100

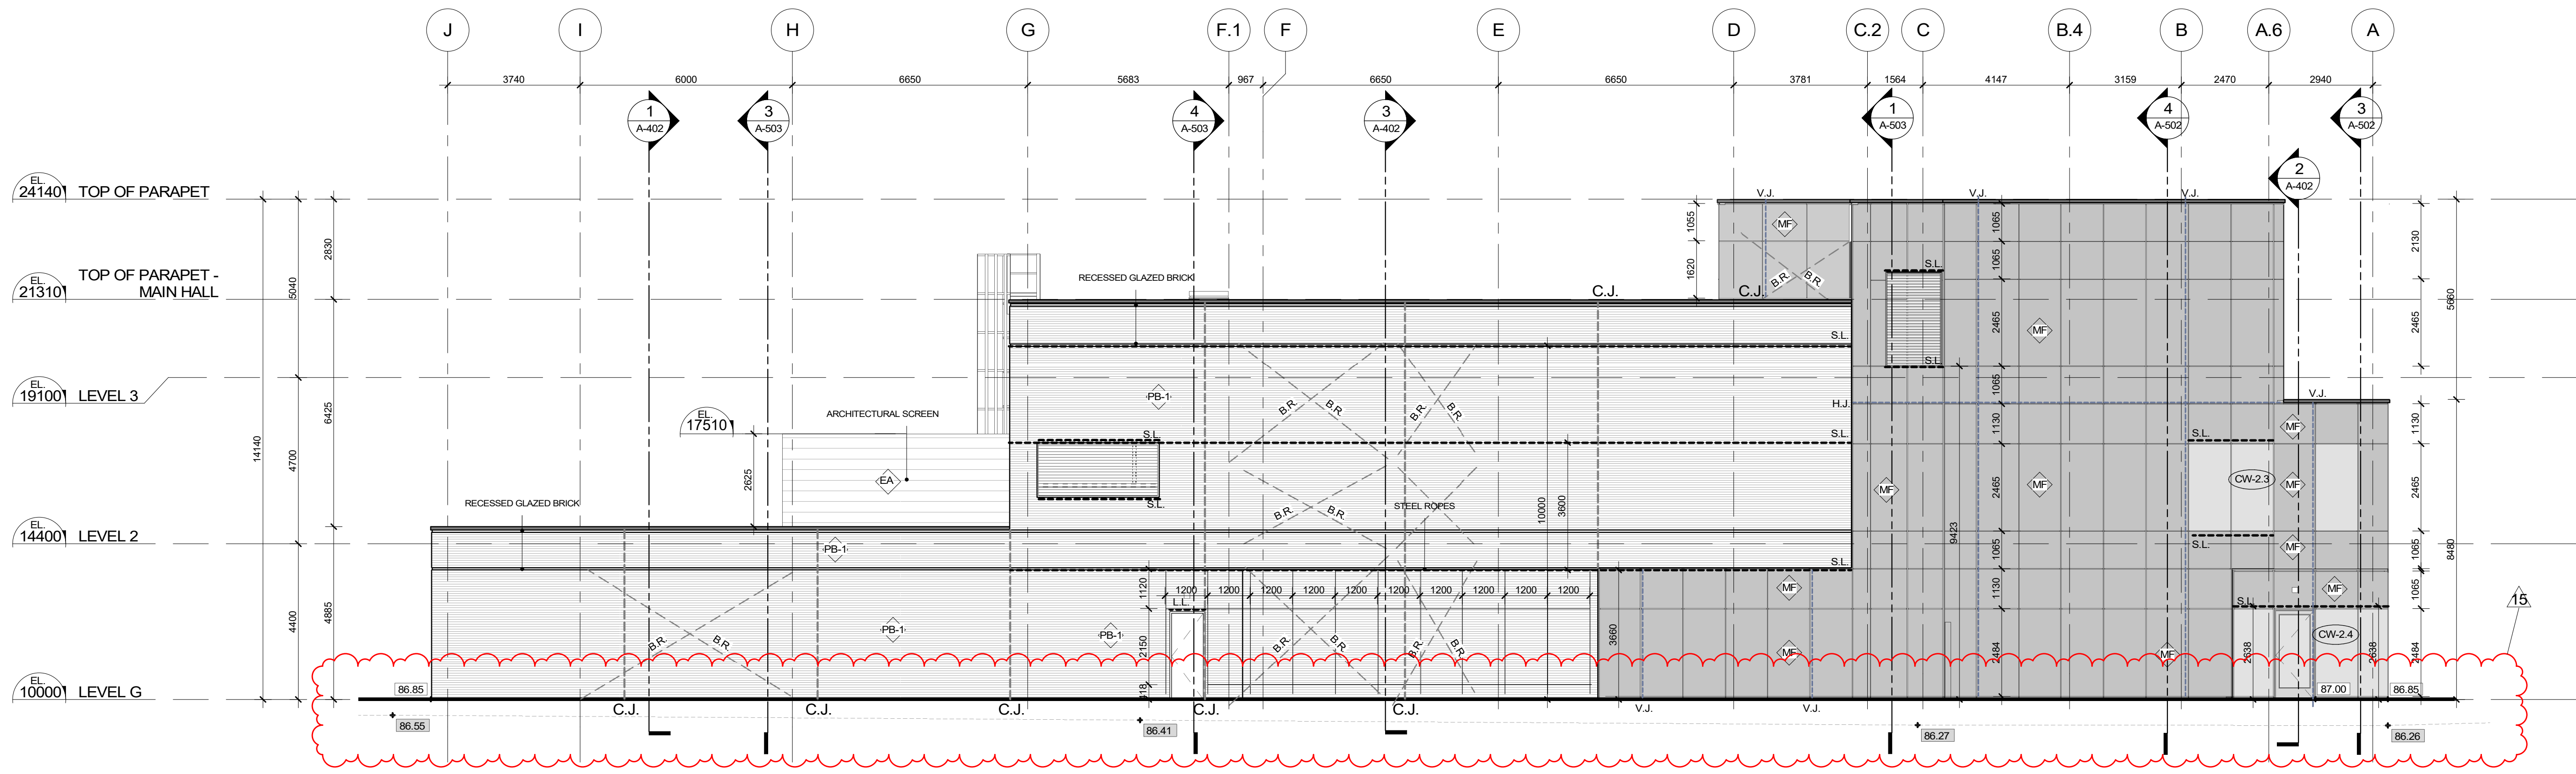

2 EAST ELEVATION  
A-302 1:100

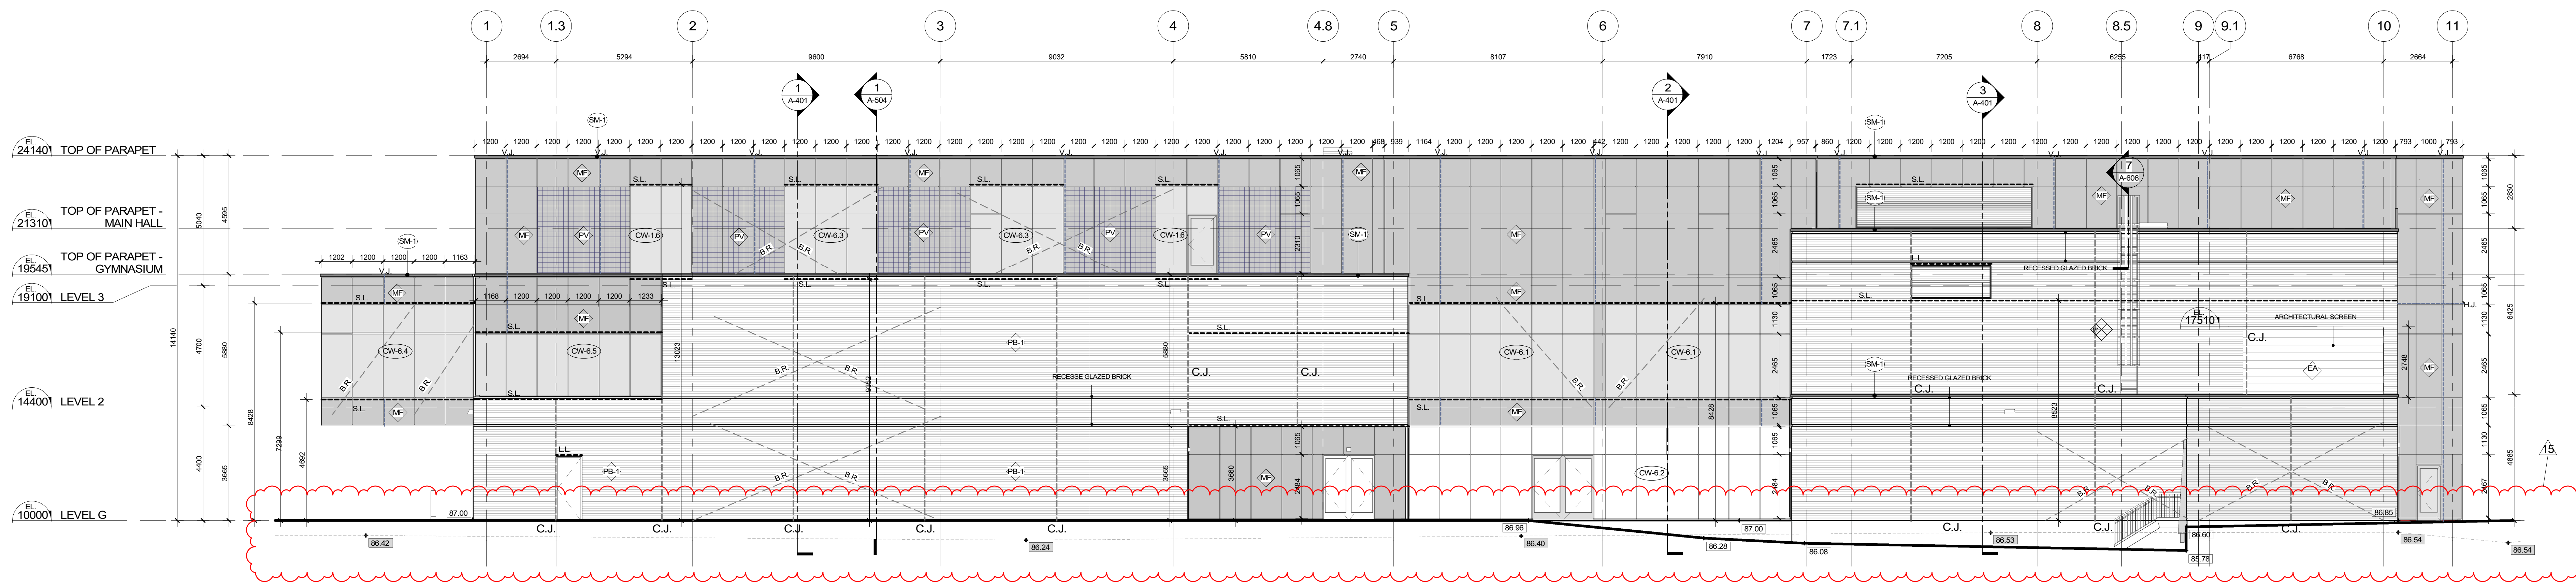

1 SOUTH ELEVATION  
A-302 1:100

Project  
Nouvel édifice du MFO / New MFO facility

**MFO**  
MOUVEMENT D'IMPLICATION  
FRANCOPHONE D'ORLÉANS  
6600 rue Carrière  
Orléans, Ontario K1C 1J4  
Mouvement d'implication francophone d'Orléans

Key plan  
RUE CARRIÈRE / CARRIÈRE ST.

Notes  
• Before the work is carried out, the contractor must check the dimensions and conditions of the site and immediately notify the architect of any situations that do not comply with the plans and specifications.  
• Never take measurements to scale on the drawings.  
• This drawing can be used for construction only and only if it has been "Issued for construction"

|    |                               |            |
|----|-------------------------------|------------|
| 15 | ISSUED FOR PERMIT R1          | 2025-05-15 |
| 14 | ISSUED FOR CONSTRUCTION       | 2025-04-10 |
| 13 | ISSUED FOR PERMIT             | 2025-03-26 |
| 12 | ADDENDA A-05                  | 2025-02-25 |
| 8  | ADDENDA A-01                  | 2025-01-24 |
| 7  | ISSUED FOR TENDER             | 2025-01-13 |
| 6  | ISSUED FOR 100% REVISION 2    | 2024-12-20 |
| 5  | Issued for 100% Revision 01   | 2022-10-28 |
| 4  | Issued for 100%               | 2022-09-30 |
| 3  | Issued for coordination - 99% | 2022-09-02 |
| 2  | ESTIMATION 99%                | 2022-08-22 |
| 1  | Issued for coordination - 66% | 2022-06-17 |

Revision Description Date

Seal

Architecture  
**PROVENCHER ROY**  
PROVENCHER ROY ASSOCIÉS ARCHITECTES INC.  
47 Rue Clarence, Suite 400  
OTTAWA, ONTARIO, CANADA K1W 9K1  
T 613 886-6109  
T 613 886-6339  
PROVENCHER-ROY.CA

Consultants  
Structural  
**LEROUX + CYR**  
LEROUX + CYR  
1381 boul. Henri-Sourasse Est  
MONTREAL, QUEBEC, CANADA, H3L 1B7  
T 438.361.7773

Mechanical - Electrical - Plumbing  
**Bouhaillette Parizeau**  
Bouhaillette Parizeau  
6650 av. de l'Esplanade Bureau 200,  
MONTREAL, QUEBEC, CANADA H2P 2R8  
T 514 383.3747

Civil  
**Jp2g Consultants Inc.**  
ENGINEERS - PLANNERS - PROJECT MANAGERS  
Jp2g Consultants Inc.  
1150 Morrison Drive, Suite 410  
Ottawa, Ontario, K2H 8S9  
T 613 828.7800 C 613 220.6454

Landscape  
**Vlan**  
Vlan paysages  
24, Avenue Mont-Royal O, Bureau 901  
Montréal, Québec, Canada, H2T 2S2  
T 514 572.9107

Theatre consultants  
**TRIZART ALLIANCE**  
Trizart alliance  
5524 rue Saint-Patrick, Bureau 505  
Montréal, Québec, Canada, H4E 1A8  
T 514 343.7473

Drawing  
**ELEVATIONS - SOUTH & EAST**

Scale  
1 : 100  
Date  
2025-05-15  
Project number  
210462

Drawn by  
JGR  
Approved by  
JLA  
Drawing number  
A-302

Revision  
15



# ELEVATIONS LEGEND

GENERAL NOTES:

1. ALL BRICK VENEER IS TYPE PB-1 UNLESS OTHERWISE SPECIFIED.



TAG OF EXTERIOR WALL FINISHES



BRICK CLADDING : MANGANESE IRONSPOT, SMOOTH, NORMAN SIZE BY ENDICOTT WITH MORTAR, BLACK JOINT BY BETOMIX PLUX



ARCHITECTURAL ALUMINUM SCREEN **EQ5**, COLOR SIMILAR TO ALUPROTECK'S CLEAR ANODIZED ALUMINUM #310/318 (SEE ARCHITECTURAL SPECIFICATIONS)



PHOTOVOLTAÏC PANELS - SOLID BLACK FACING - MONO MODULE BY MITREX - OR APPROVED EQUIVALENT IN COORDINATION WITH MULTIFAÇADE SYSTEM,



MULTIFAÇADE SYSTEM - GREY GLASS SIDING



PRE-PAINTED STEEL FLASHING ; METALLIC FINISH PAINT, COLOR SIMILAR TO ALUPROTECK CLEAR ANODIZED ALUMINUM #310/318



FREE LINTELS



LINTEL - STRUCTURAL, (SEE STRUCTURAL DOCUMENTS).



MASONRY CONTROL JOINT.



HORIZONTAL JOINTS. MF SYTEM




VERTICAL JOINT.MF SYTEM



BRACING, (SEE STRUCTURAL DOCUMENTS).

F-X

WINDOW TYPE 1, 2, ETC.

 


CURTAIN WALL TYPE 1, 2, ETC.




OUTDOOR WALL LIGHTING FIXTURE.



WATER INLET, SEE MECHANICAL

 

NEW GRADE

 

EXISTING GRADE



EXISTING TOPOGRAPHY PROFILE