



1 BASEMENT PLAN
A3 SCALE: 1:75

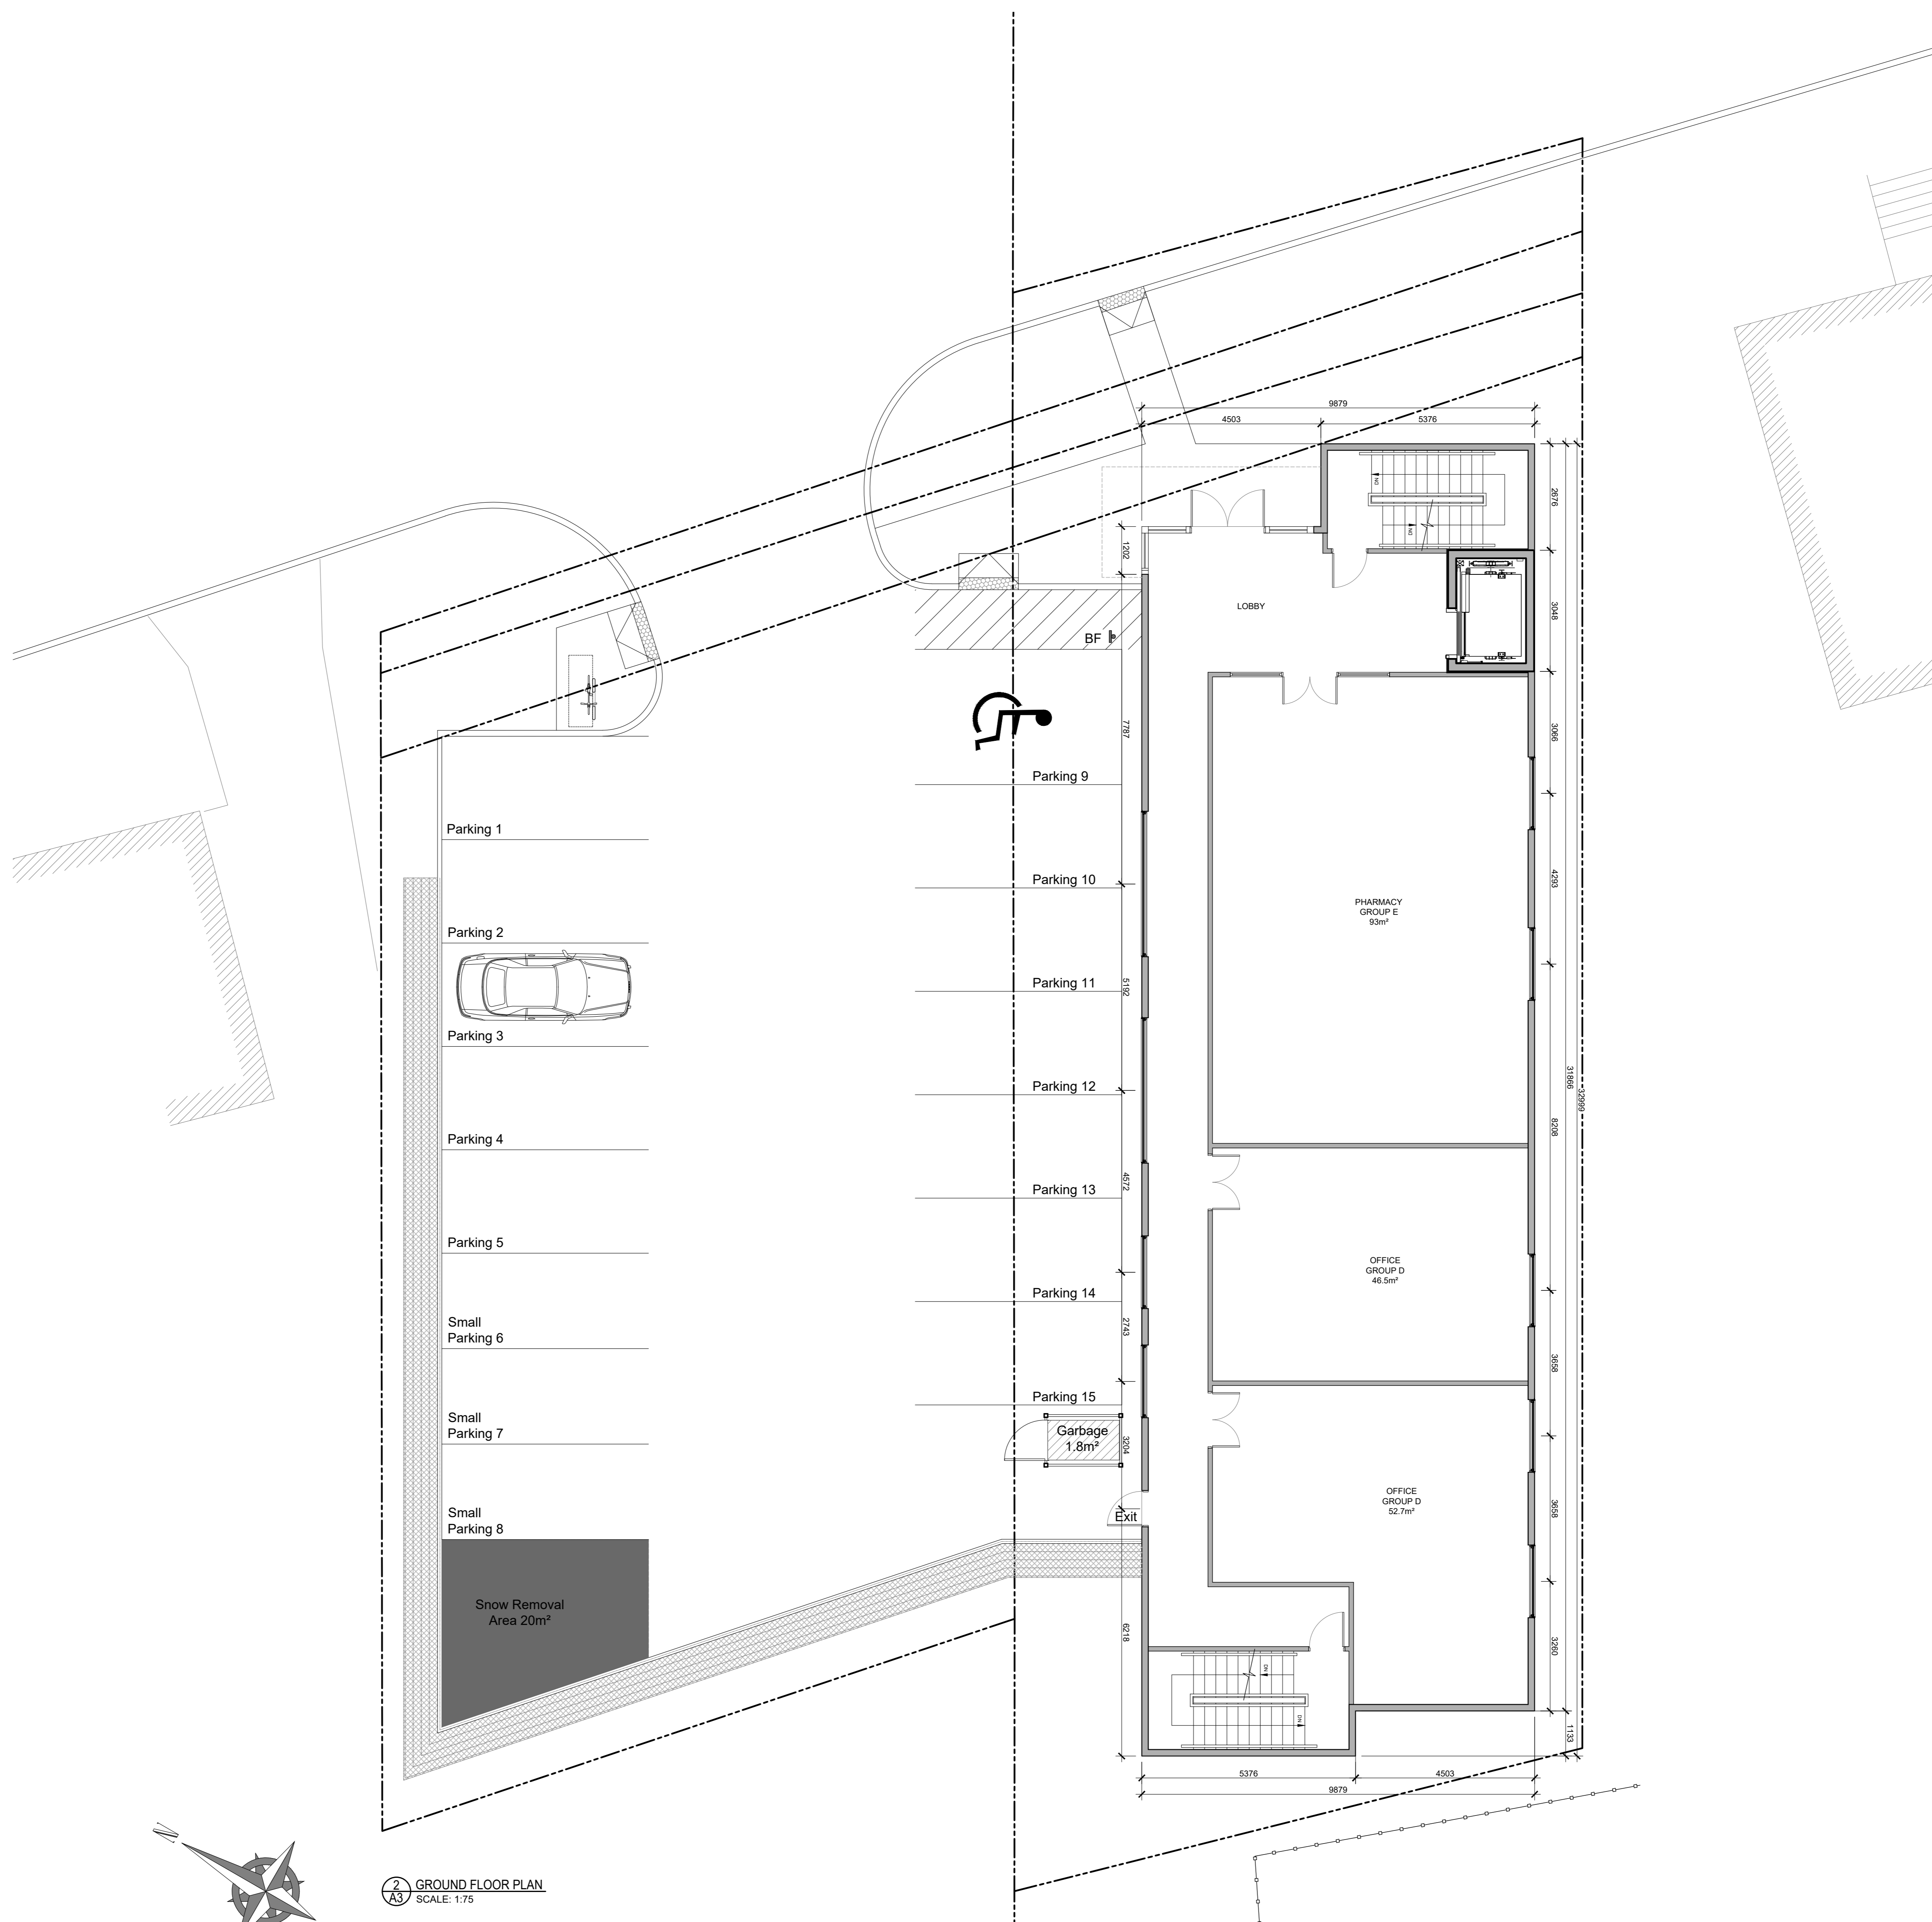

2 GROUND FLOOR PLAN
A3 SCALE: 1:75

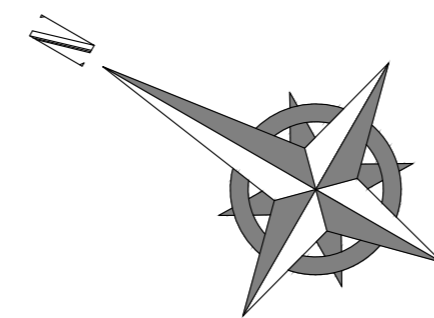

GENERAL NOTES:

- The contractor shall check and verify all dimensions on site and report all discrepancies to the Architect. All work shall comply with the Ontario Building Code and the requirements of all authorities having jurisdiction. This drawing is the exclusive property of Ignite Architecture Inc. copyright reserved.

Note:
This Drawings shall be used only for the Site
Plan Application, it is not to be used for
Permit or Construction purposes.

SEAL:



DRAWING REVISIONS

Issued for:	Date:
Issued for Site Plan Application	19 Feb 2025
Issued for design review	01 Aug 2025

SITE ADDRESS:

580 Manotick Main Str
Manotick
ON K4M 1E2

APPLICANT:



OWNER INFORMATION:

ARCHITECT:



533 Landswood Way
Ottawa, ON K2S 0A6
Phone: 613 - 912 - 1832
il: nicole@ignitearchitecture.ca

ENGINEERS:



5 March Rd. Suite 400,
Ottawa ON K2K 3A4



LRJ
ENGINEERING
30 Canotek Rd., Ottawa ON K1J 9G2
www.lrl.ca 613-842-3434

SURVEYORS:



egis

3240 Drummond Con. 5A, R.R. 7,
Perth ON K7H 3C9
Tel: 613-267-6524
www.egis-group.com

Fairhall
Moffatt &
Woodland

L I M I T E D
ONTARIO LAND SURVEYORS
Surveying and Land Information Services
100-600 Terry Fox Dr., Kanata, ON K2L 4B6
Tel: 613-591-2550 www.fmw.on.ca

DRAWING TITLE:

PROPOSED FLOOR PLANS

PROJECT:


WG NO:

2208


A3

FILE NO:


007-12-25-0022
PLAN # 19254

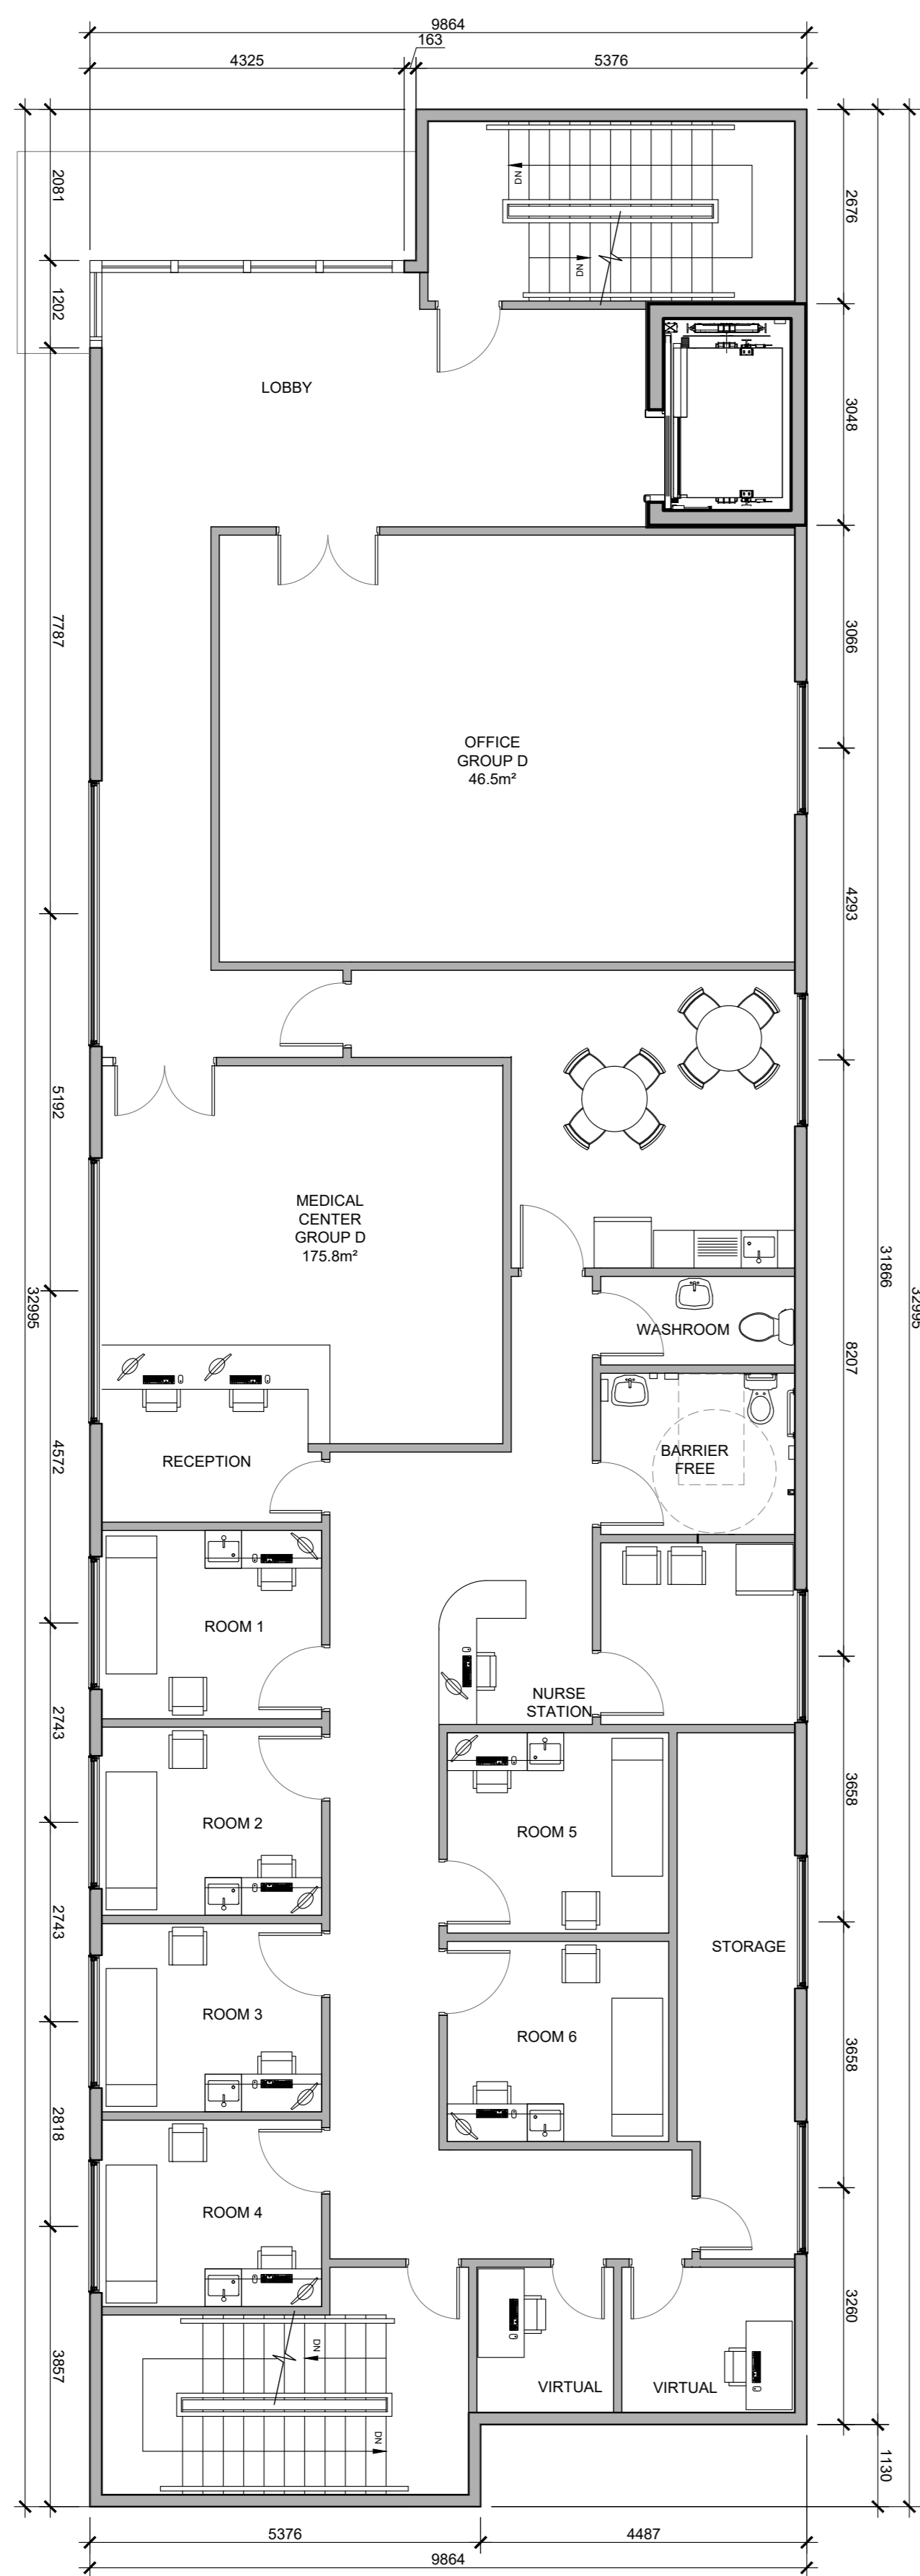

1 SECOND FLOOR PLAN
SCALE: 1/75

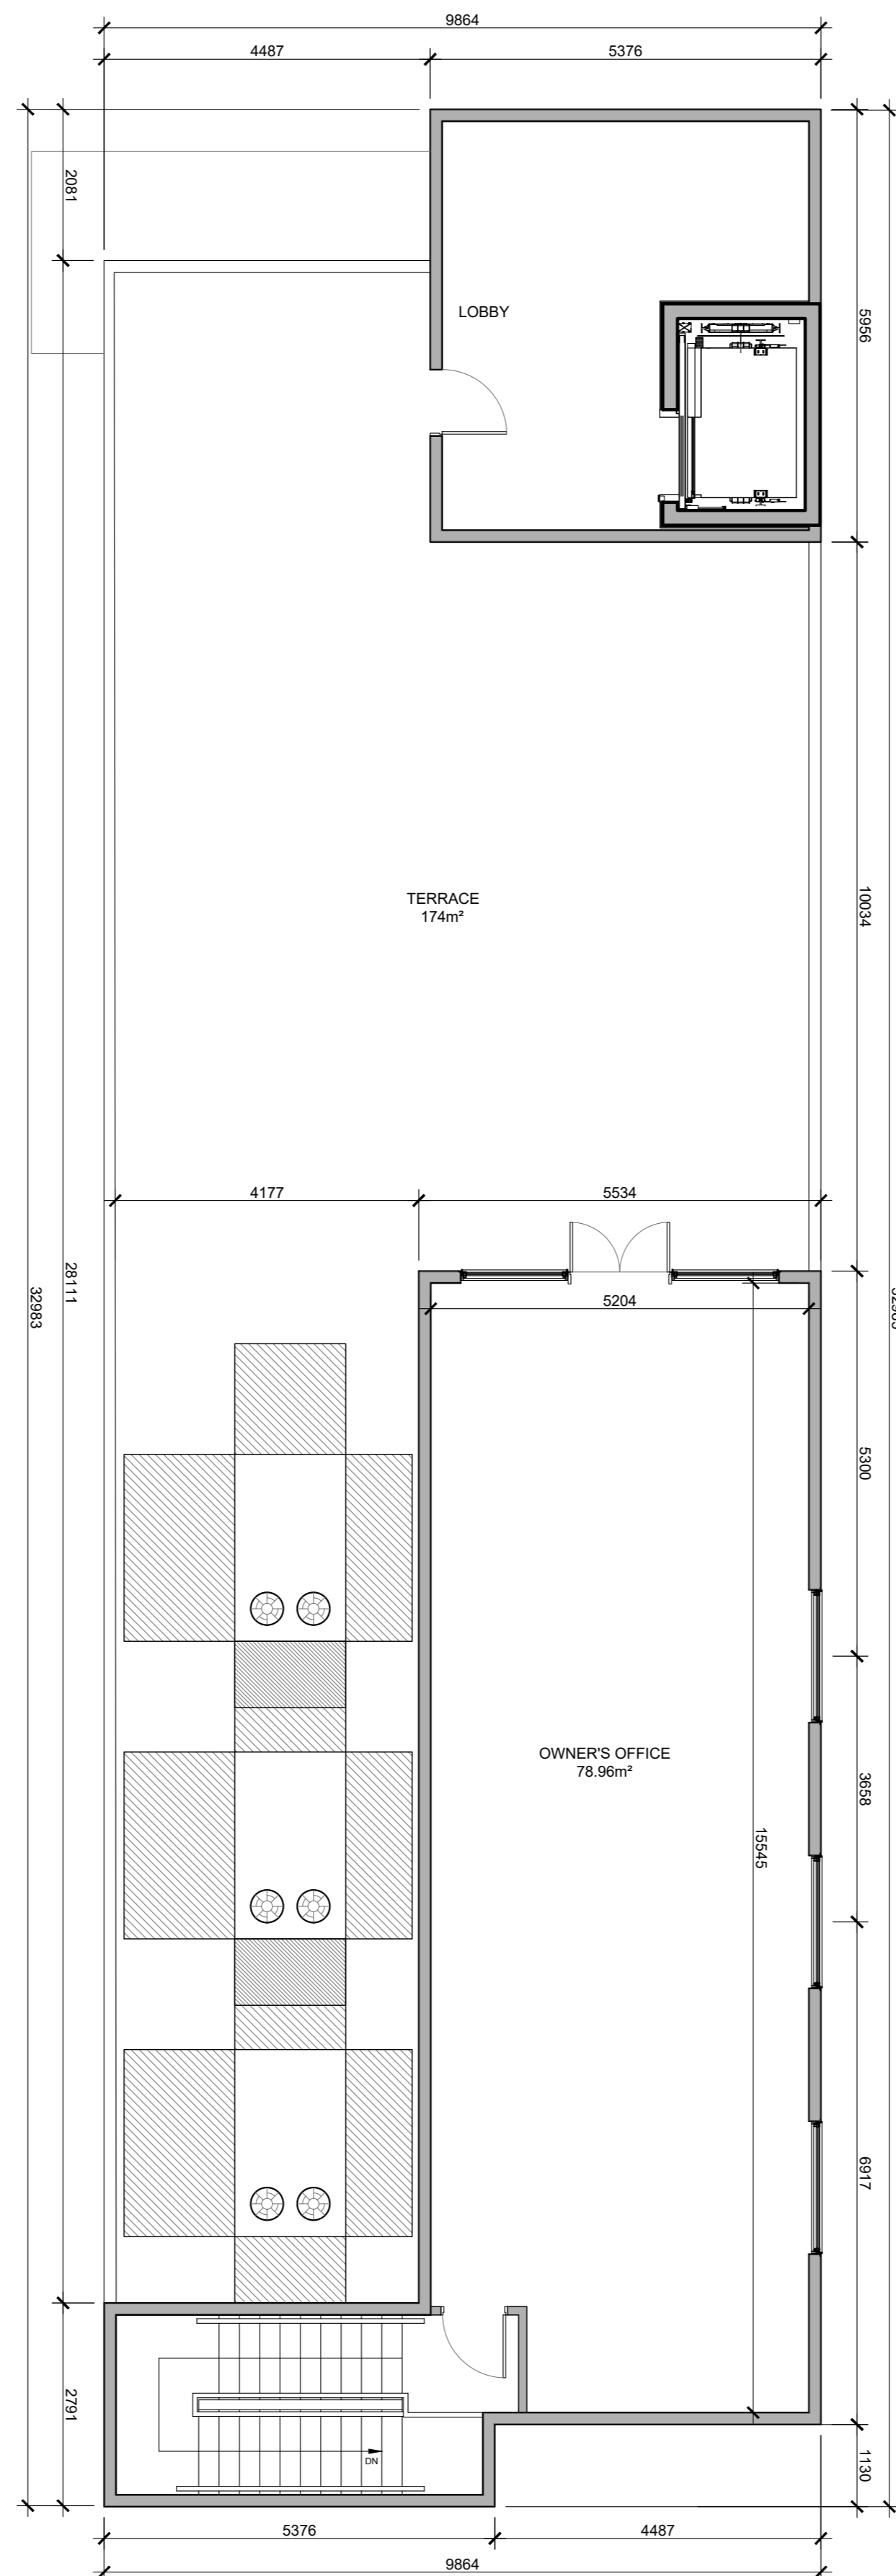

2 THIRD FLOOR PLAN
SCALE: 1/75

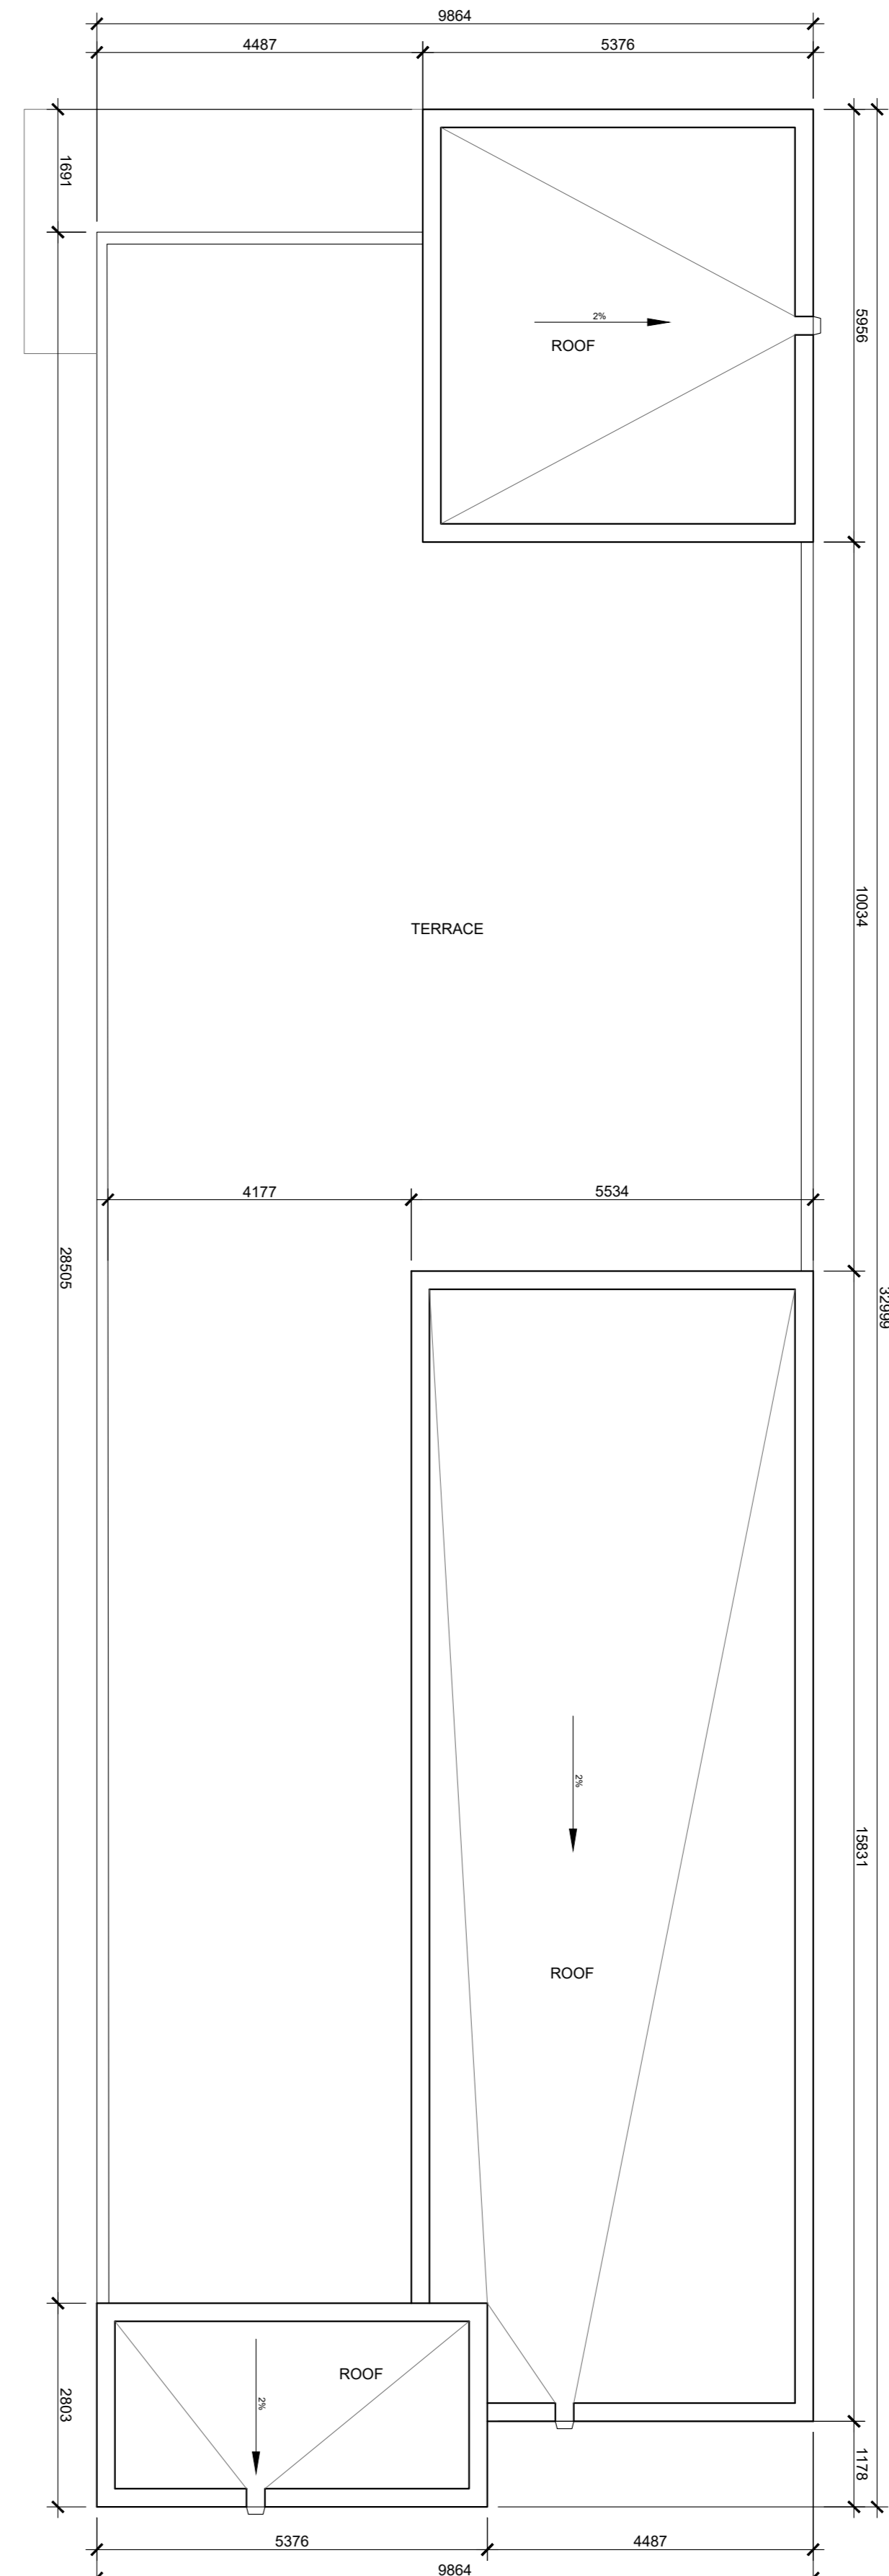

3 ROOF PLAN
SCALE: 1/75

GENERAL NOTES:

- Do not scale drawings.
- The contractor shall check and verify all dimensions on site and report all discrepancies to the Architect.
- All work shall comply with the Ontario Building Code and the requirements of all authorities having jurisdiction.
- This drawing is the exclusive property of Ignite Architecture Inc. copyright reserved.

Note:
This Drawings shall be used only for the Site Plan Application, it is not to be used for Permit or Construction purposes.

SEAL:



DRAWING REVISIONS

No.	Issued for:	Date:
1	Issued for Site Plan Application	19 Feb 2025
2	Issued for design review	01 Aug 2025

SITE ADDRESS:

5580 Manotick Main Str
Manotick
ON K4M 1E2

APPLICANT:

ARCADIS
Arcadis Professional Services (Canada) Inc.
Suite 500, 333 Preston Street
Ottawa ON K1S 5M4 | Canada
tel +1 613 225 1311
www.arcadis.com

OWNER INFORMATION:

Abdulla Real Estate Holdings
Box 819 Manotick
K4M 1A7

ARCHITECT:

IGNITE
ARCHITECTURE INC.
533 Landswood Way
Ottawa, ON K2S 0A6
Phone: 613 - 912 - 1832
Email: nicole@ignitearchitecture.ca

ENGINEERS:

Capacity Engineering Limited
LTD.
www.celottawa.ca
505 March Rd, Suite 400,
Ottawa ON K2K 3A4

LRJ
ENGINEERING
5430 Carleton Rd., Ottawa ON K1J 9G2
www.lrt.ca 613-842-3434

SURVEYORS:

McINTOSH PERRY
SURVEYING INC.
NOW KNOWN AS:

egis
3240 Drummond Con. 5A, R.R. 7,
Perth ON K7H 3C9
Tel: 613-267-6524
www.egis-group.com

Fairhall Moffatt & Woodland
LIMITED
ONTARIO LAND SURVEYORS
Surveying and Land Information Services
190-690 Terry Fox Dr., Kanata, ON K2L 4B6
Tel: 613-891-2880 www.fmw.on.ca

DRAWING TITLE:

PROPOSED FLOOR
PLANS

PROJECT:

2208

DWG NO:

A4

FILE NO:

D07-12-25-0022
PLAN # 19254