


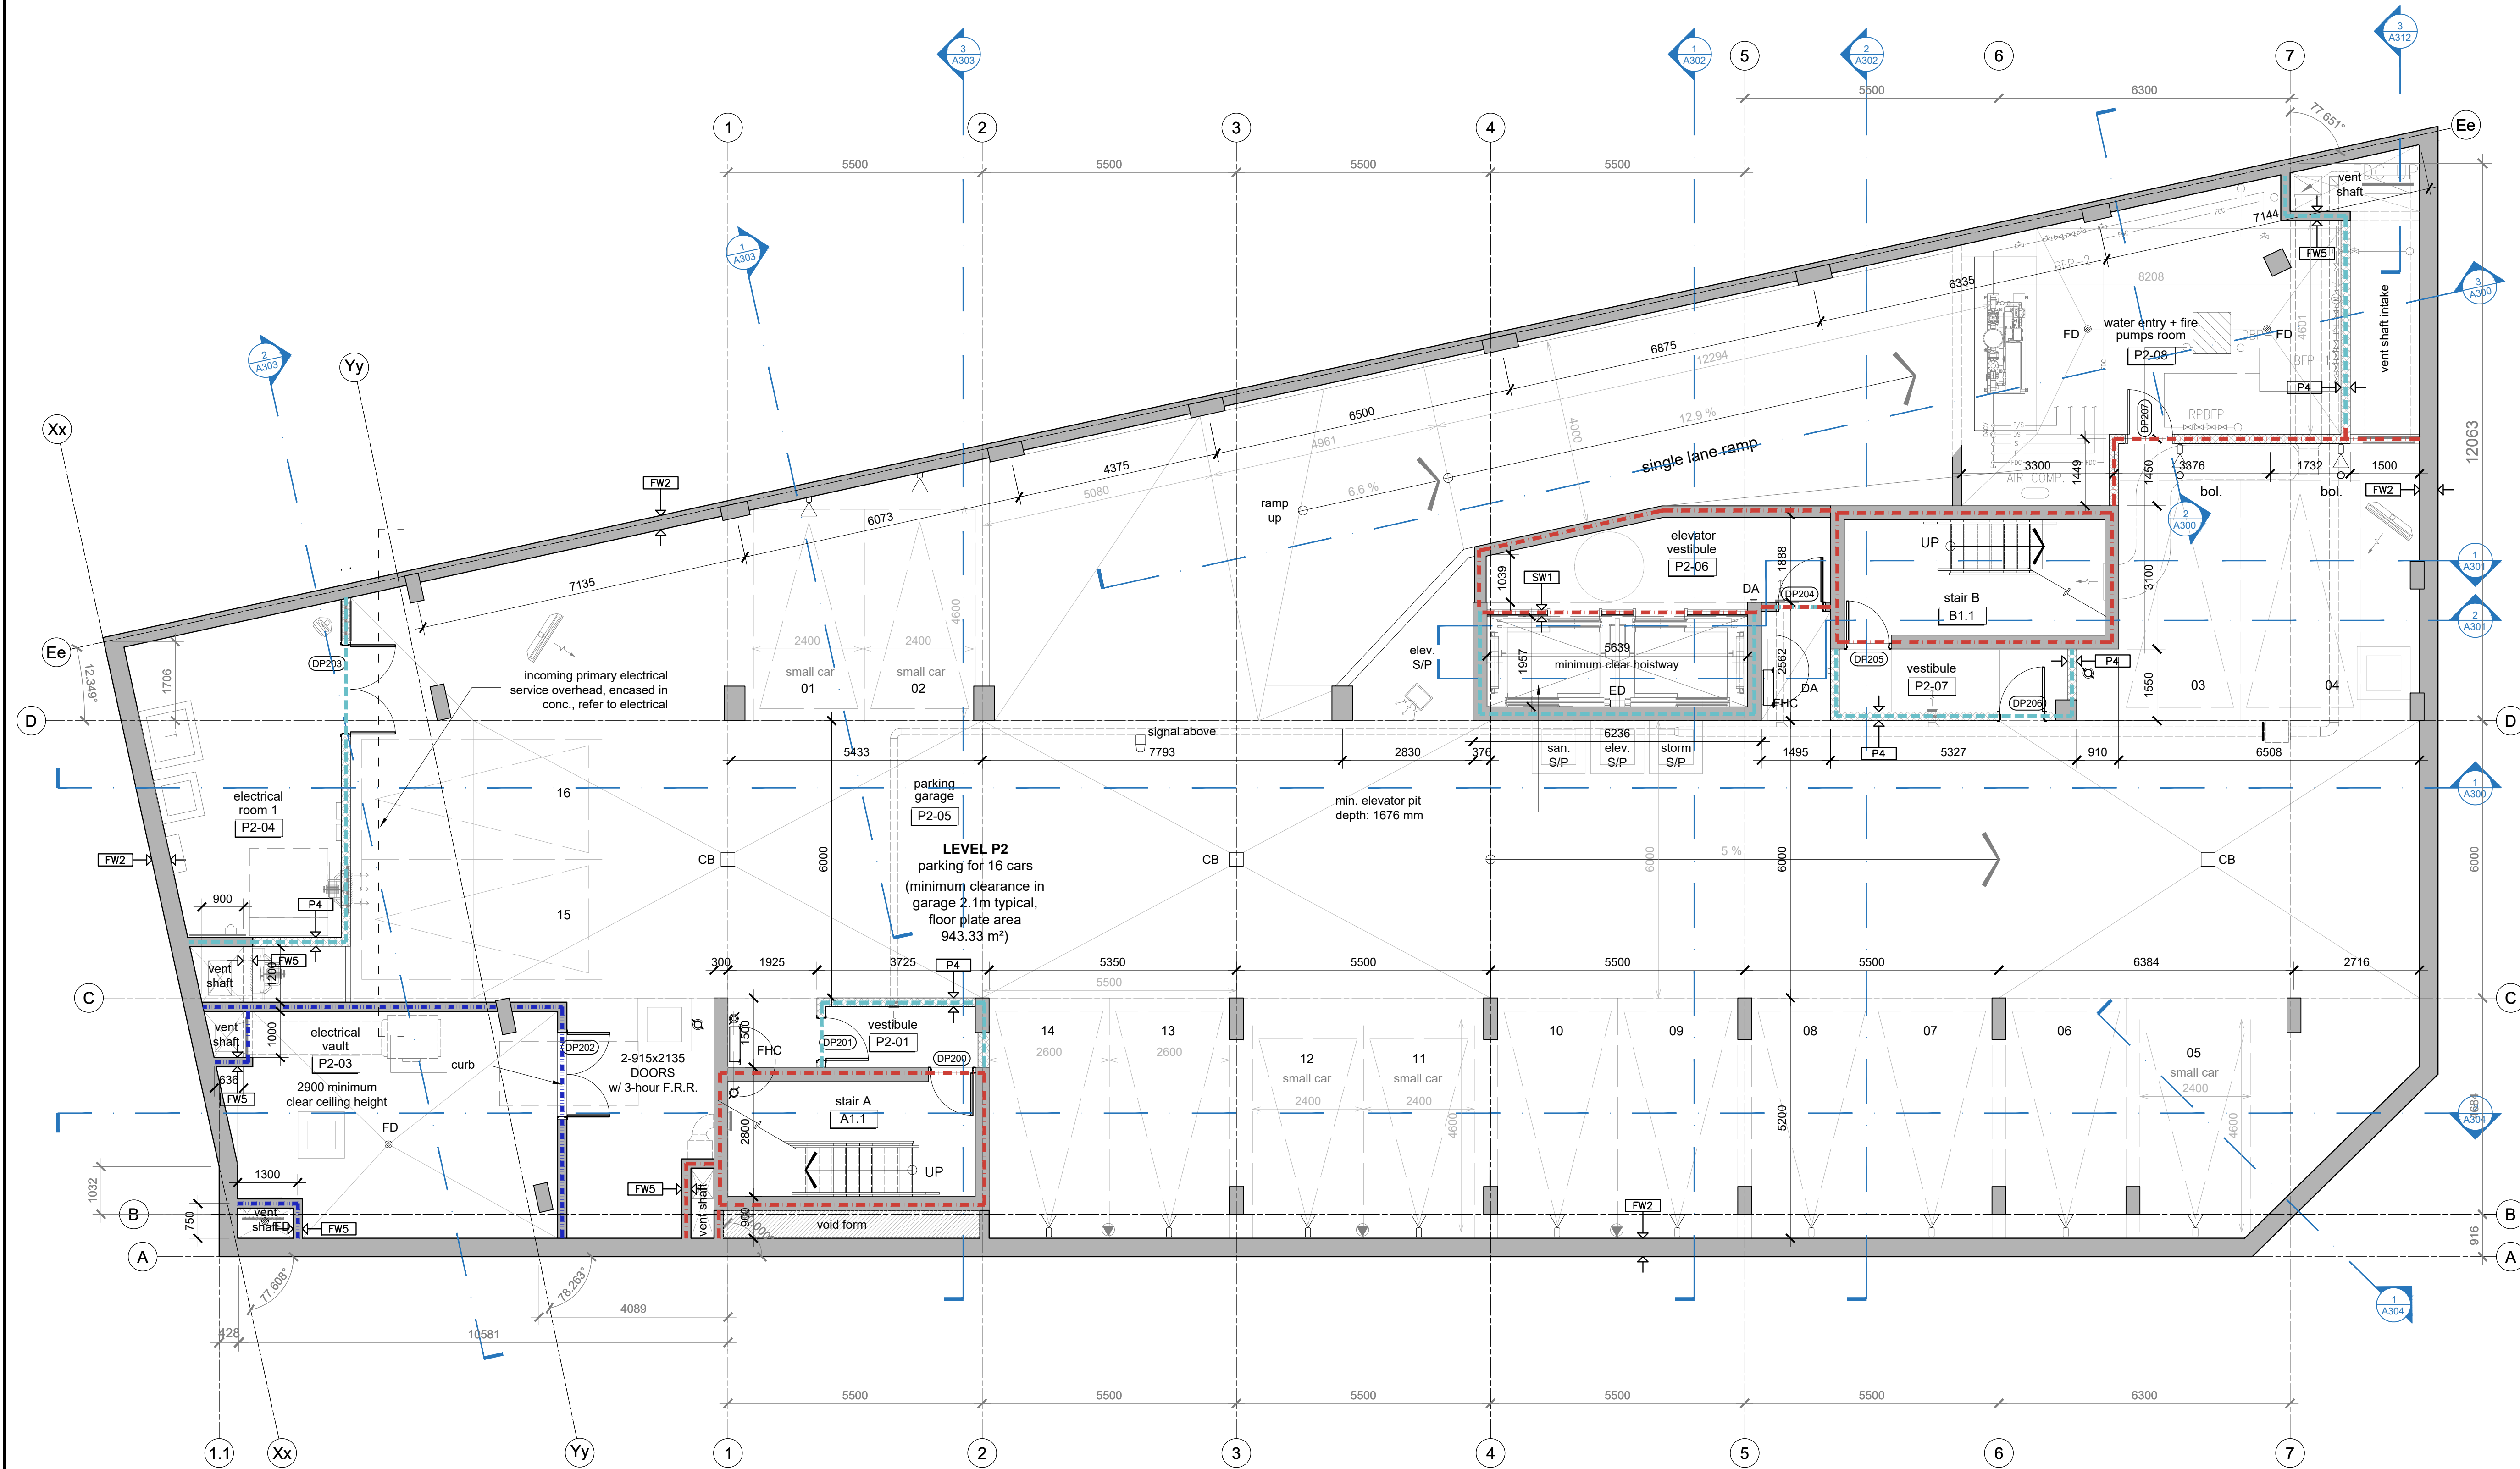

CLIENT / OWNER :
CHURCHILL PROPERTIES INC.
5-145 SELECT AVE.
TORONTO, ON M1V 5M8
416-292-9920

LANDSCAPE ARCHITECT :
IBI GROUP
410 ALBERT STREET, SUITE 101
WATERLOO, ON N2L 3V3
519-585-2285

CONSULTING PLANNER :
FOTENN
396 COOPER STREET, SUITE 300
OTTAWA, ON K2P 2H7
613-727-0579

SURVEYOR :
ANNIS, O'SULLIVAN, VOLLEBEKK LTD.
14 CONCOURSE GATE, SUITE 500
OTTAWA, ON K2E 2T6
613-727-0550

ARCHITECT :
OPEN PLAN ARCHITECTS INC.
340 GLADSTONE AVE., SUITE 301,
OTTAWA, ON K2P 0Y8
613-234-8883

NOISE, VIBRATION & WIND ENGINEER :
GRADIENT WIND ENGINEERING
127 WALGREEN ROAD,
OTTAWA, ON K0A 1I0
613-636-0934

STRUCTURAL ENGINEER :
D + M STRUCTURAL
333 PRESTON STREET, SUITE 110
OTTAWA, ON K1S 5N4
613-651-9490

TRANSPORTATION ENGINEER :
CASTLEGLAN CONSULTANTS INC.
2460 LANCASTER ROAD,
OTTAWA, ON K1B 4S5
613-731-4022

MECHANICAL, ELECTRICAL & CIVIL ENGINEER :
LRL ENGINEERING
5430 CANOTEK ROAD,
OTTAWA, ON K1J 9G2
613-842-3434

rev. / issue	description	date
02	Issued for response to SPC comments - 5th round	07 Aug. 2025
01	Issued for tender	07 July 2025

THE ARCHITECT WAIVES ANY AND ALL RESPONSIBILITY AND LIABILITY FOR PROBLEMS WHICH ARISE FROM FAILURE TO FOLLOW THESE PLANS, SPECIFICATIONS, AND THE DESIGN INTENT THEY CONVEY, OR FOR PROBLEMS WHICH ARISE FROM OTHERS' FAILURE TO OBTAIN AND/OR FOLLOW THE ARCHITECT'S GUIDANCE WITH RESPECT TO ANY ERRORS, OMISSIONS, INCONSISTENCIES, AMBIGUITIES OR CONFLICTS WHICH ARE ALLEGED.

IT IS THE RESPONSIBILITY OF THE APPROPRIATE CONTRACTOR TO CHECK AND VERIFY ALL DIMENSIONS ON SITE AND PROMPTLY REPORT ALL ERRORS AND/OR OMISSIONS TO THE CONSULTANT BEFORE WORK COMMENCES.

ALL WORK IS TO FOLLOW THE OBC 2012 AND ANY OTHER APPLICABLE CODES AND REGULATIONS.

DO NOT SCALE DRAWINGS.

THESE DRAWINGS ARE NOT TO BE USED FOR CONSTRUCTION UNLESS A BUILDING PERMIT IN RESPECT OF THIS PROJECT HAS BEEN GRANTED BY AUTHORITIES AND THEY ARE ISSUED FOR CONSTRUCTION.

COPYRIGHT RESERVED.

professional stamp

project north

open plan architects inc.

340 gladstone ave. | suite 301 | ottawa | on
613-883-5090 info@openplan.ca

project

424 CHURCHILL AVENUE N.,
APARTMENT BUILDING

drawing

Floor plan - level P2

drawn	KDB	date	2024
approved	KDB	revision	0
project no.	2119	scale	1:75
drawing no.			

A100

WASTE CAPACITY REQUIREMENTS:

waste:	0.11 yd ² / DU = 8 yd ² (7.7) 8 yd ² provided
GMP:	0.018 yd ² / DU = 2 yd ² (1.24) 2 yd ² provided
fiber:	0.038 yd ² / DU = 3 yd ² (2.66) 4 yd ² provided
organic:	240 L cart / 50 DU = 2 carts 480 L provided

<u>CLIENT / OWNER :</u> CHURCHILL PROPERTIES INC. 5-145 SELECT AVE. TORONTO, ON. M1V 5M8 416-292-9920	<u>LANDSCAPE ARCHITECT :</u> BIG GROUP 401 ALBERT STREET, SUITE 101 WATERLOO, ON N2L 3V3 519-885-2285
<u>CONSULTING PLANNER :</u> FOTENH 364 COOPER STREET, SUITE 300 OTTAWA, ON K2P 2H7 613-730-5709	<u>SURVEYOR :</u> ANNIS, O'SULLIVAN, VOLLEBEK LTD. 14 CONSCIENCE GATE, SUITE 500 OTTAWA, ON K2E 2756 613-727-0850
<u>ARCHITECT :</u> OPEN PLAN ARCHITECTS INC. 340 GLADSTONE AVE., SUITE 301, OTTAWA, ON K2P 0Y8 613-234-8883	<u>NOISE, VIBRATION & WIND ENGINEER:</u> GRADIENT WIND ENGINEERING 127 WALGREEN RD. OTTAWA, ON K0A 1L0 613-836-0954
<u>STRUCTURAL ENGINEER :</u> D + M STRUCTURAL 333 PRESTON STREET, SUITE 110 OTTAWA, ON K1S 5K4 613-651-9490	<u>TRANSPORTATION ENGINEER:</u> CASTLETON CONSULTANTS INC. 2460 LANCASTER AVE. OTTAWA, ON K1B 4S5 613-731-4052

MECHANICAL, ELECTRICAL
& CIVIL ENGINEER :

LRL ENGINEERING
5430 CANOTEK ROAD,
OTTAWA, ON K1J 9G2
613-842-3434

TRANSPORTATION ENGINEER:

CASTELGLEN CONSULTANTS INC.
2460 LANCASTER ROAD,
OTTAWA, ON K1B 4S5
613-731-4052

02	Issued for response to SPC comments - 5th round	07 Aug. 2025
01	Issued for tender	07 July 2025
rev. / issue	description	date MM/DD/YY

THE ARCHITECT WAIVES ANY AND ALL RESPONSIBILITY AND LIABILITY FOR PROBLEMS WHICH ARISE FROM FAILURE TO FOLLOW THESE PLANS, SPECIFICATIONS, AND THE DESIGN INTENT THEY CONVEY, OR FOR PROBLEMS WHICH ARISE FROM OTHERS' FAILURE TO OBTAIN AND/OR FOLLOW THE ARCHITECT'S GUIDANCE WITH RESPECT TO ANY ERRORS, OMISSIONS, INCONSISTENCIES, AMBIGUITIES OR CONFLICTS WHICH ARE ALLEGED.

IT IS THE RESPONSIBILITY OF THE APPROPRIATE CONTRACTOR TO CHECK AND VERIFY ALL DIMENSIONS ON SITE AND PROMPTLY REPORT ALL ERRORS AND/OR OMISSIONS TO THE CONSULTANT BEFORE WORK COMMENCES.

ALL WORK IS TO FOLLOW THE OBC 2012 AND ANY OTHER APPLICABLE CODES AND REGULATIONS.

DO NOT SCALE DRAWINGS.

THESE DRAWINGS ARE NOT TO BE USED FOR CONSTRUCTION UNLESS
A BUILDING PERMIT IN RESPECT OF THIS PROJECT HAS BEEN GRANTED
BY AUTHORITIES AND THEY ARE ISSUED FOR CONSTRUCTION.

COPYRIGHT RESERVED.

professional stamp	project north
--------------------	---------------



open plan architects inc.

340 gladstone ave. | suite 301 | ottawa | on
613-883-5090 info@openplan.ca

project

424 CHURCHILL AVENUE N.,
APARTMENT BUILDING

drawing


Floor plan - level P1

drawn	KDB	date	2024
approved	KDB	revision	
project no.	2119	scale	1:75
drawing no.			

A101

18881

D07-12-22-0152

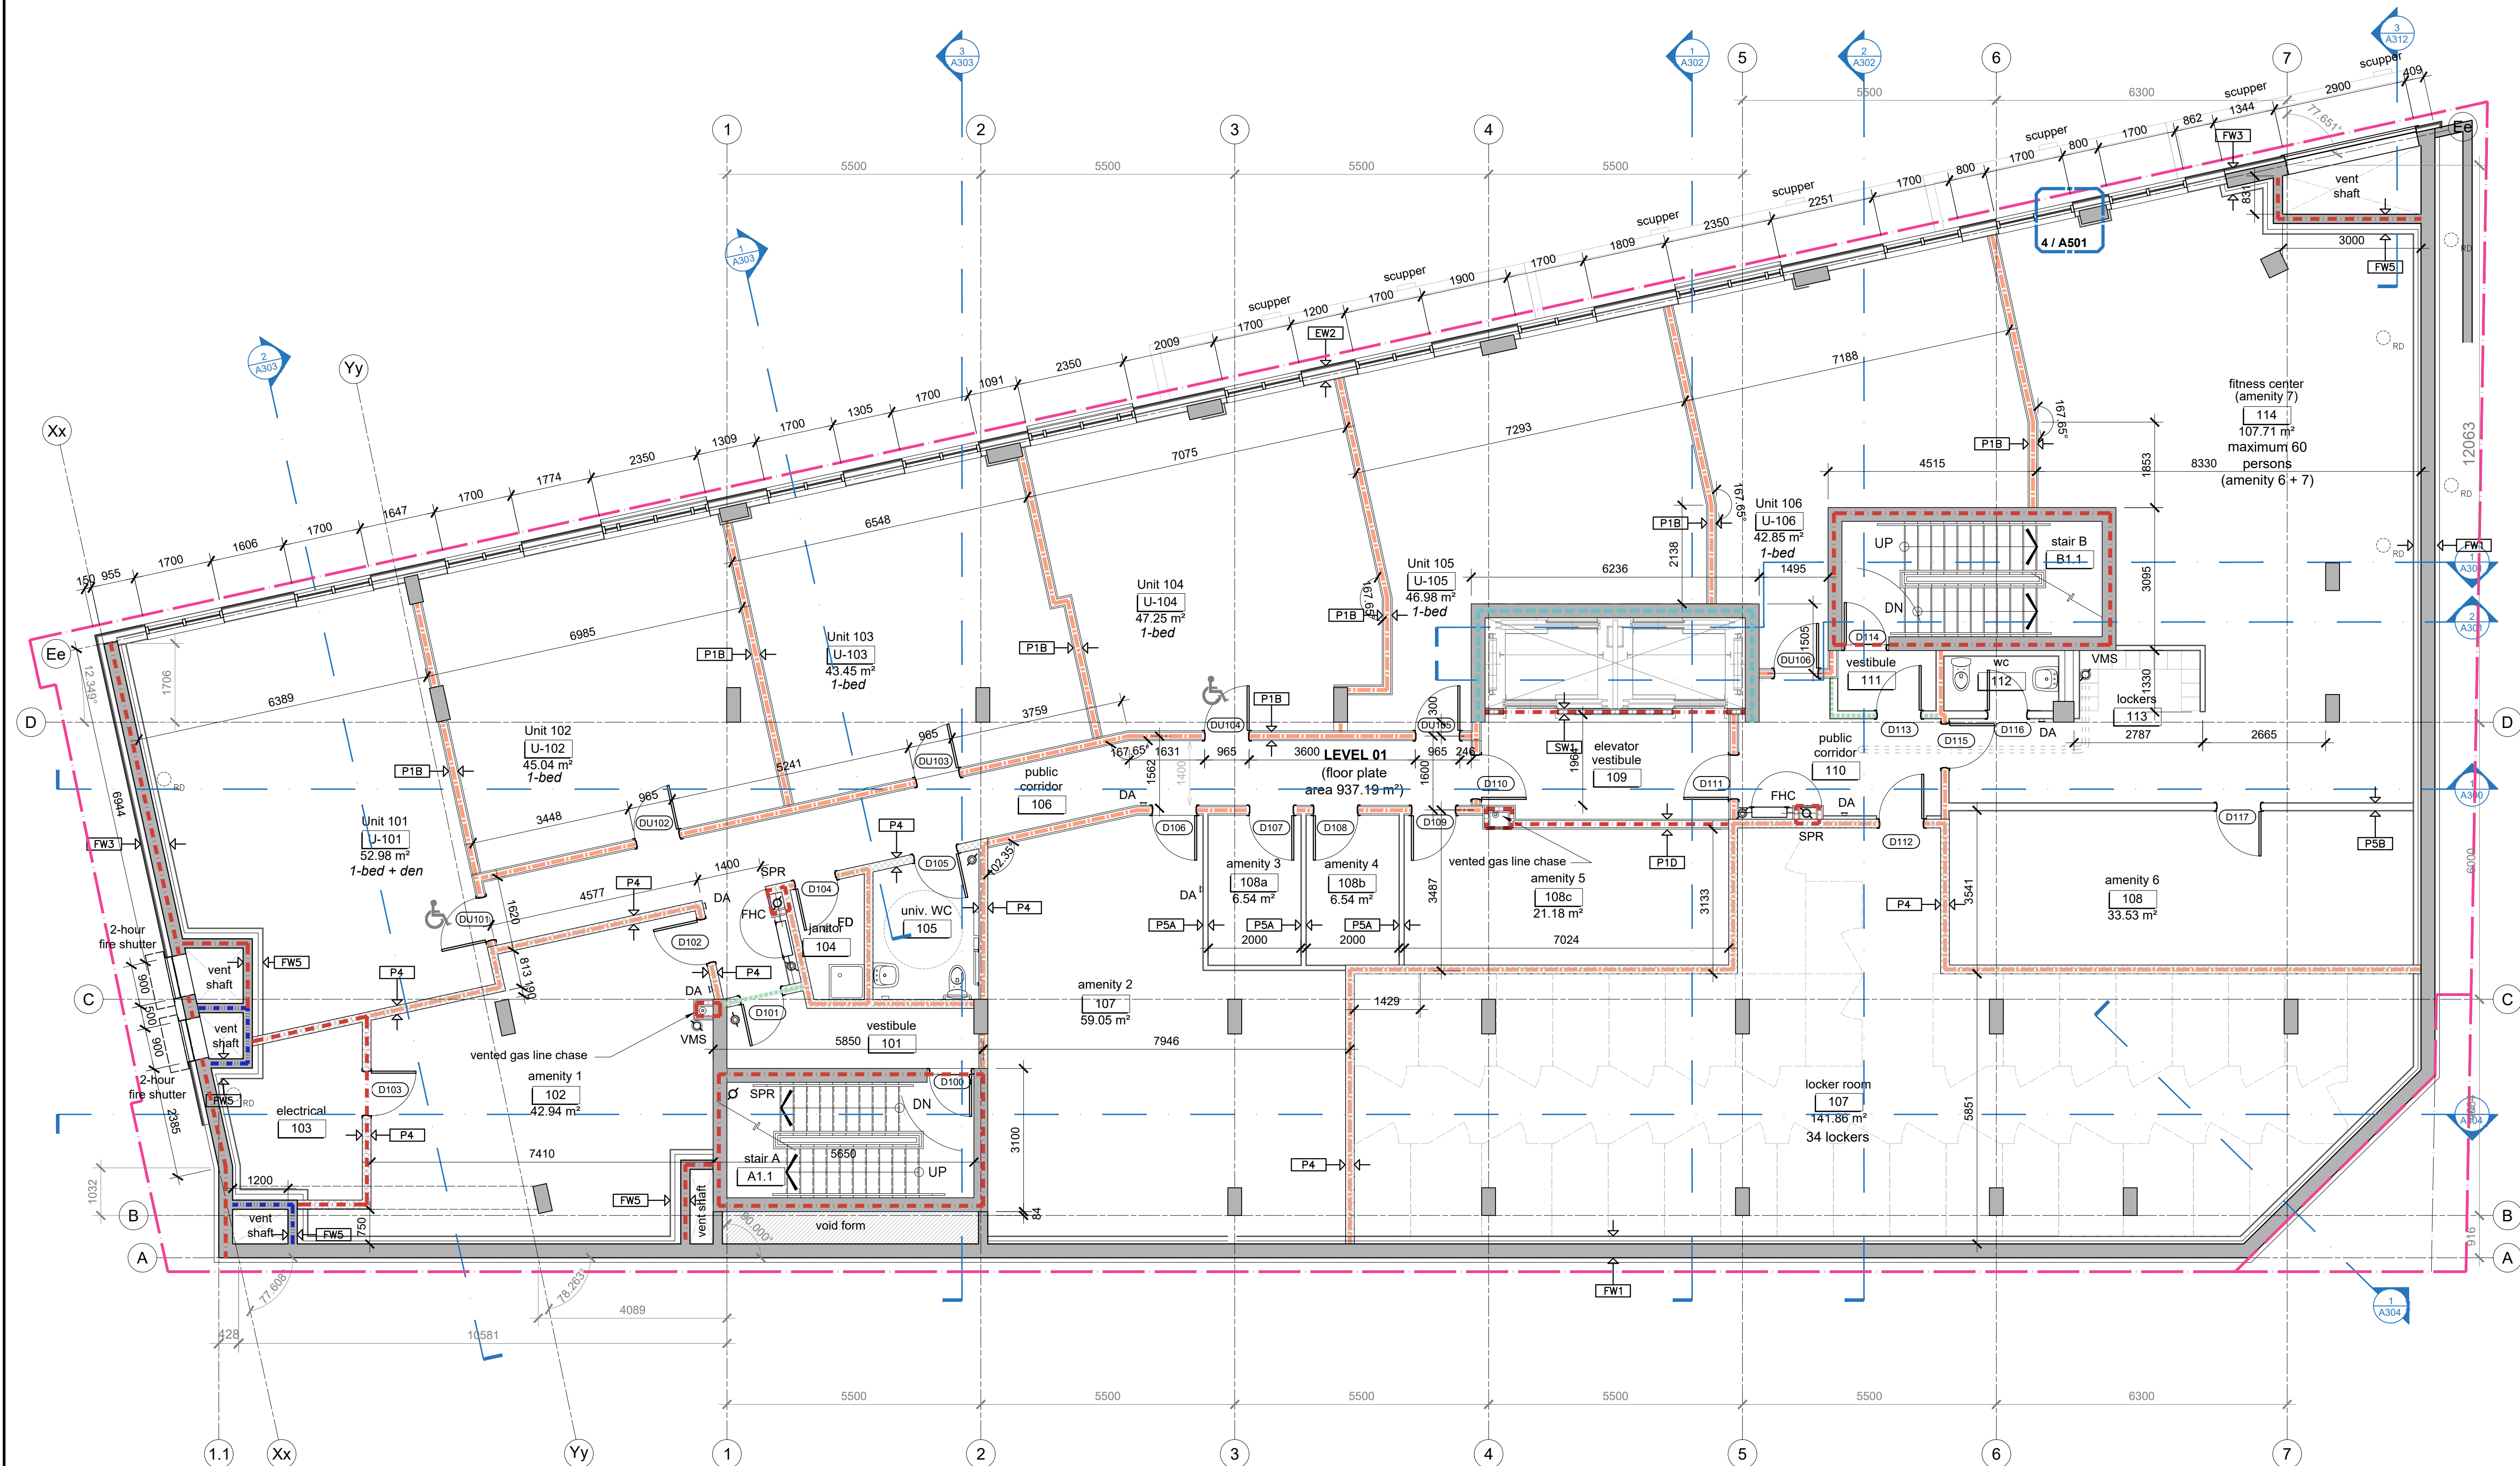

CLIENT / OWNER :
CHURCHILL PROPERTIES INC.
5-145 SELECT AVE.
TORONTO, ON M1V 5M8
416-292-9920

LANDSCAPE ARCHITECT :
IBI GROUP
410 ALBERT STREET, SUITE 101
WATERLOO, ON N2L 3V3
519-585-2285

CONSULTING PLANNER :
FOTENN
396 COOPER STREET, SUITE 300
OTTAWA, ON K2P 2H7
613-730-5709

SURVEYOR :
ANNIS, O'SULLIVAN, VOLLEBEKK LTD.
14 CONCOURSE GATE, SUITE 500
OTTAWA, ON K2E 2T6
613-727-0850

ARCHITECT :
OPEN PLAN ARCHITECTS INC.
340 GLADSTONE AVE., SUITE 301,
OTTAWA, ON K2P 0Y8
613-234-8883

NOISE, VIBRATION & WIND ENGINEER :
GRADIENT WIND ENGINEERING
127 WALGREEN ROAD,
OTTAWA, ON K0A 1L0
613-636-0934

STRUCTURAL ENGINEER :
D + M STRUCTURAL
333 PRESTON STREET, SUITE 110
OTTAWA, ON K1S 5N4
613-651-9490

TRANSPORTATION ENGINEER :
CASTLEGLAN CONSULTANTS INC.
2460 LANCASTER ROAD,
OTTAWA, ON K1B 4S5
613-731-4622

MECHANICAL, ELECTRICAL & CIVIL ENGINEER :
LRL ENGINEERING
5430 CANOTEK ROAD,
OTTAWA, ON K1J 9G2
613-842-3434

rev. / issue	description	date
02	Issued for response to SPC comments - 5th round	13 Aug. 2025
01	Issued for tender	07 July 2025

THE ARCHITECT WAIVES ANY AND ALL RESPONSIBILITY AND LIABILITY FOR PROBLEMS WHICH ARISE FROM FAILURE TO FOLLOW THESE PLANS, SPECIFICATIONS, AND THE DESIGN INTENT THEY CONVEY, OR FOR PROBLEMS WHICH ARISE FROM OTHERS' FAILURE TO OBTAIN AND/OR FOLLOW THE ARCHITECT'S GUIDANCE WITH RESPECT TO ANY ERRORS, OMISSIONS, INCONSISTENCIES, AMBIGUITIES OR CONFLICTS WHICH ARE ALLEGED.

IT IS THE RESPONSIBILITY OF THE APPROPRIATE CONTRACTOR TO CHECK AND VERIFY ALL DIMENSIONS ON SITE AND PROMPTLY REPORT ALL ERRORS AND/OR OMISSIONS TO THE CONSULTANT BEFORE WORK COMMENCES.

ALL WORK IS TO FOLLOW THE OBC 2012 AND ANY OTHER APPLICABLE CODES AND REGULATIONS.

DO NOT SCALE DRAWINGS.


THESE DRAWINGS ARE NOT TO BE USED FOR CONSTRUCTION UNLESS A BUILDING PERMIT IN RESPECT OF THIS PROJECT HAS BEEN GRANTED BY AUTHORITIES AND THEY ARE ISSUED FOR CONSTRUCTION.

COPYRIGHT RESERVED.

professional stamp



project north

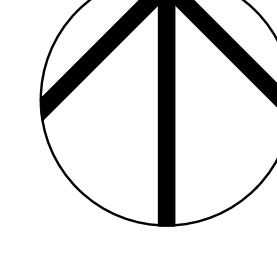

open plan architects inc.

340 gladstone ave. | suite 301 | ottawa | on
613-883-5090 info@openplan.ca

project


424 CHURCHILL AVENUE N.,
APARTMENT BUILDING

drawing

Floor plan - level 01

drawn	KDB	date	2024
approved	KDB	revision	0
project no.	2119	scale	1:75
drawing no.			

A102

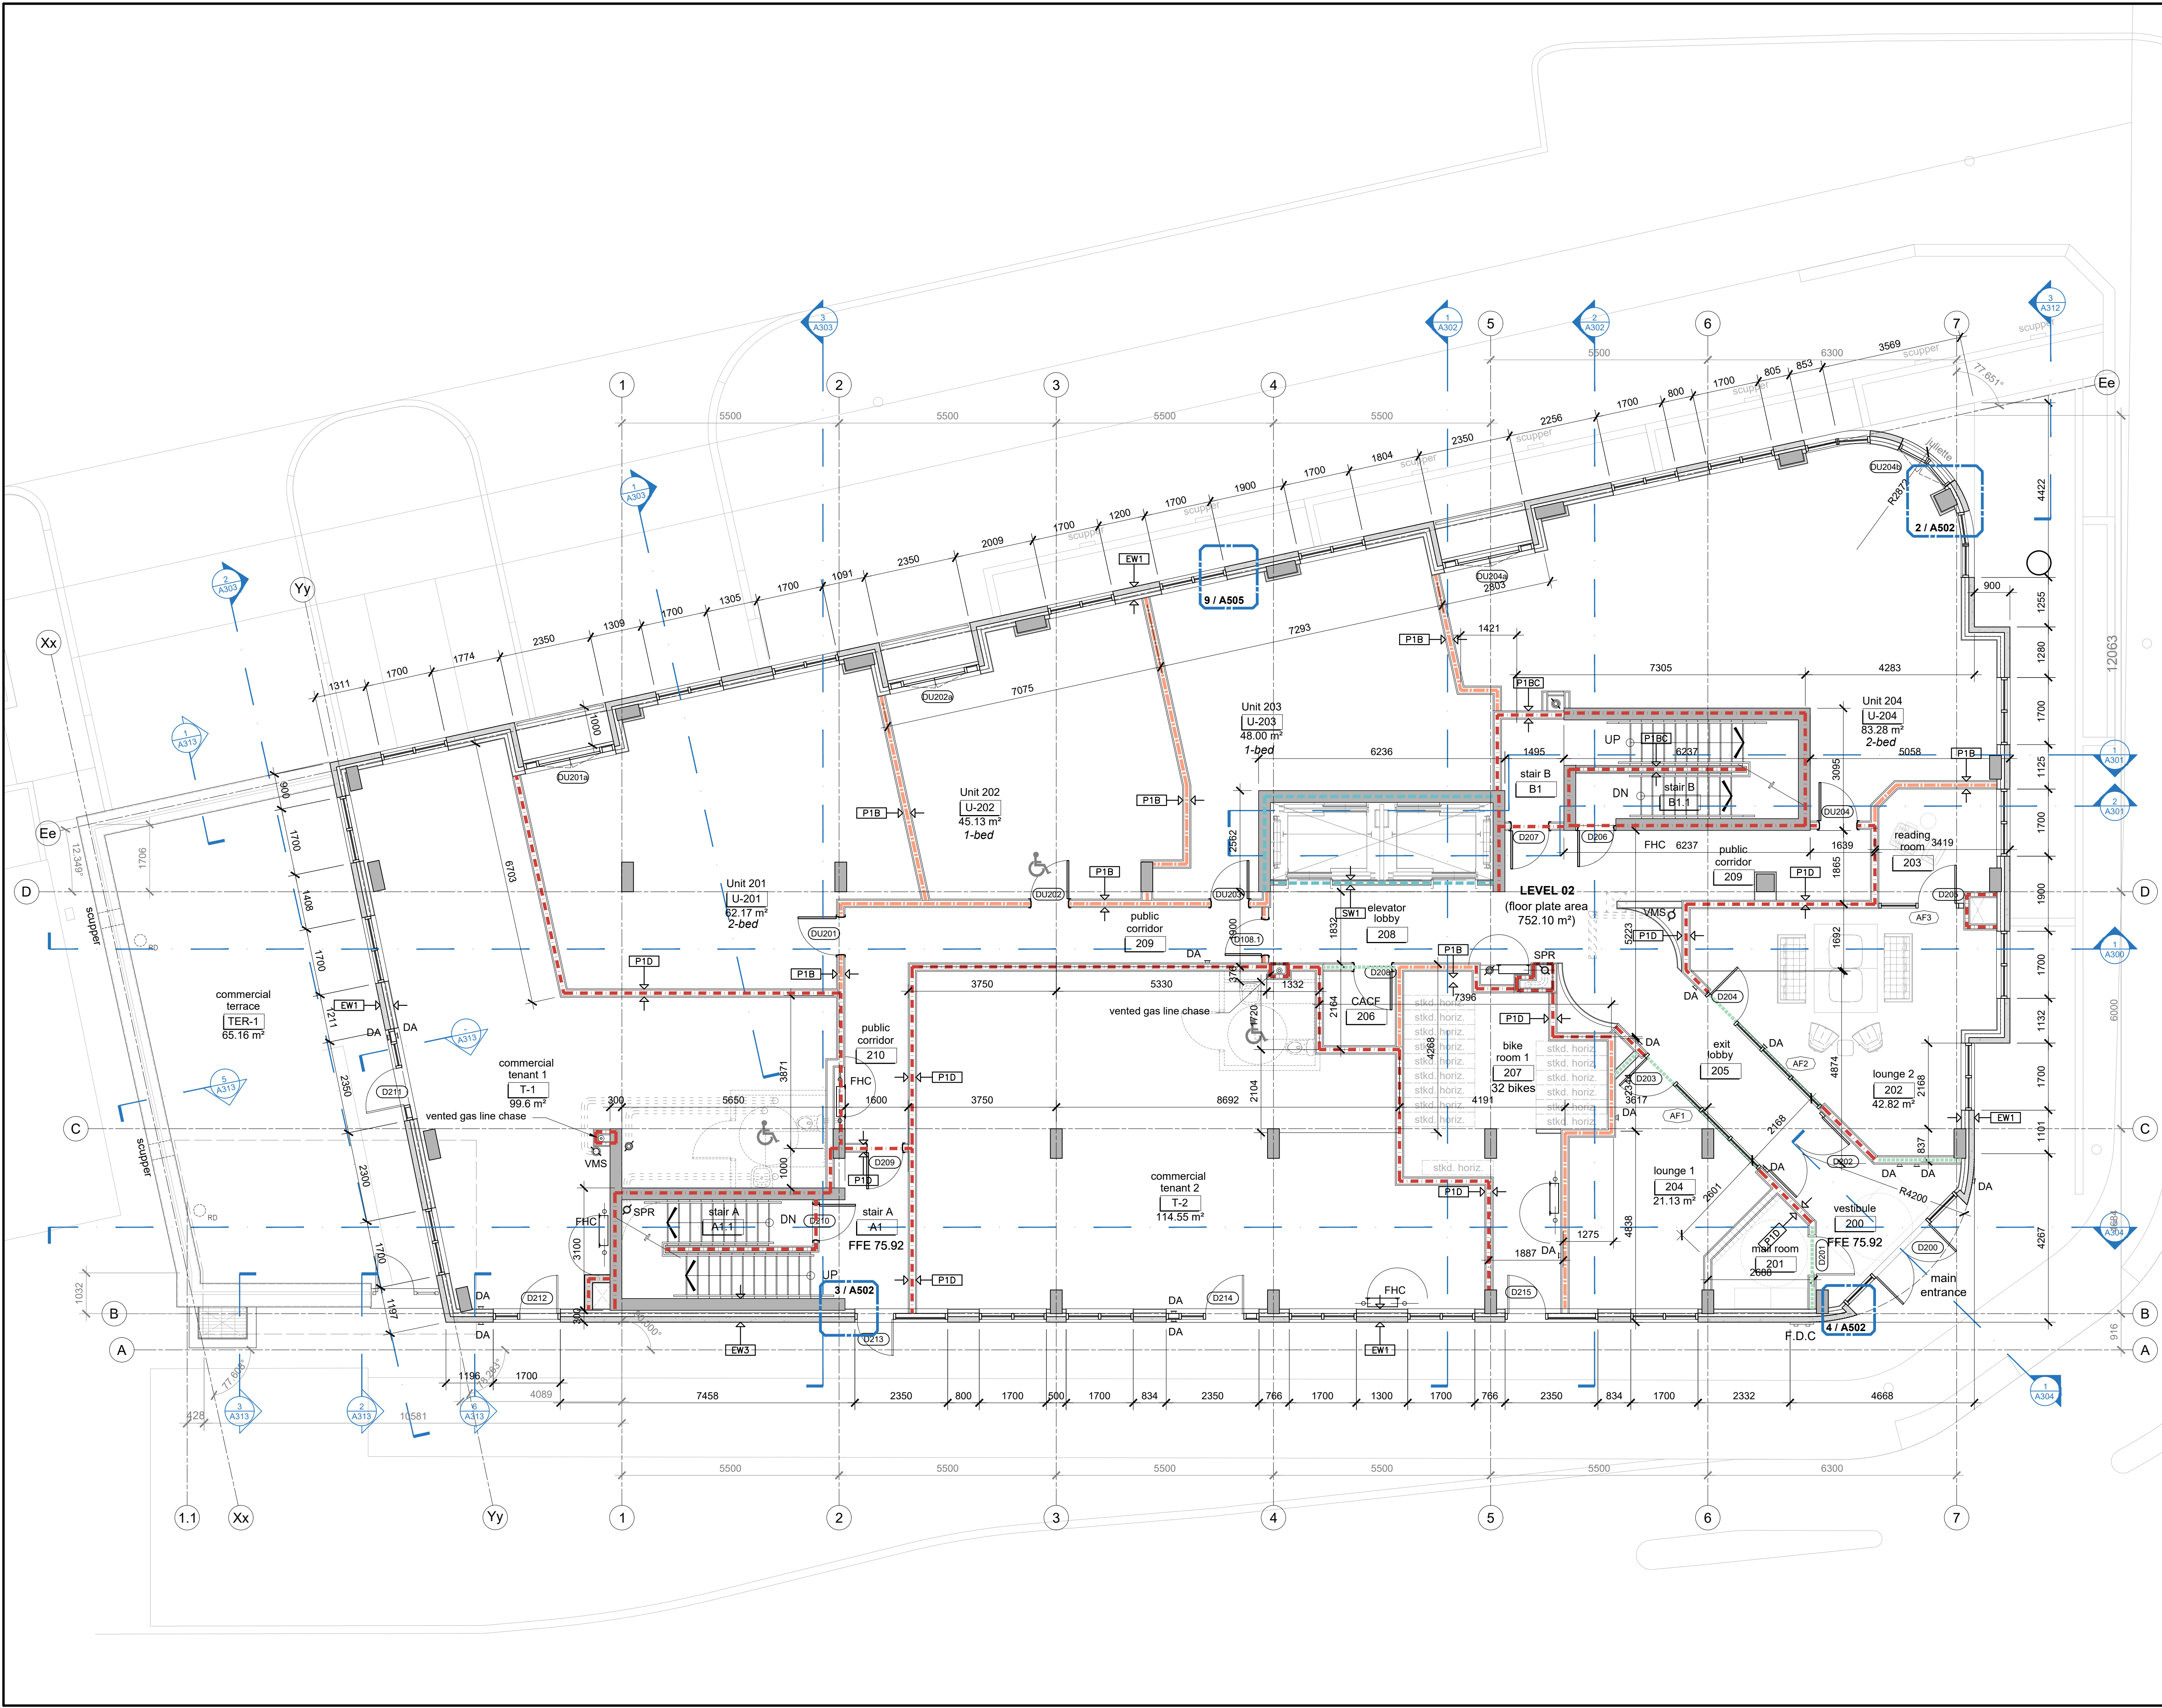

CLIENT / OWNER :
CHURCHILL PROPERTIES INC.
5-145 SELECT AVE.
TORONTO, ON M1V 5M8
416-292-9920

CONSULTING PLANNER :
FOTENN
396 COOPER STREET, SUITE 300
OTTAWA, ON K2P 2H7
613-727-0570

ARCHITECT :
OPEN PLAN ARCHITECTS INC.
340 GLADSTONE AVE., SUITE 301,
OTTAWA, ON K2P 0Y8
613-234-8883

STRUCTURAL ENGINEER :
D + M STRUCTURAL
333 PRESTON STREET, SUITE 110
OTTAWA, ON K1S 5N4
613-651-9490

**MECHANICAL ELECTRICAL
& CIVIL ENGINEER :**
LRL ENGINEERING
5430 CANOTEK ROAD,
OTTAWA, ON K1J 9G2
613-842-3434

LANDSCAPE ARCHITECT :
IBI GROUP
410 ALBERT STREET, SUITE 101
WATERLOO, ON N2L 3V3
519-585-2285

SURVEYOR :
ANNIS, O'SULLIVAN, VOLLEBECK LTD.
14 CONCOURSE GATE, SUITE 500
OTTAWA, ON K2E 2Z6
613-727-0570

**NOISE, VIBRATION & WIND
ENGINEER :**
GRADIENT WIND ENGINEERING
127 WALGREEN ROAD,
OTTAWA, ON K0A 1L0
613-636-0934

TRANSPORTATION ENGINEER :
CASTELGLEN CONSULTANTS INC.
2460 LANCASTER ROAD,
OTTAWA, ON K1B 4S5
613-731-4052

rev. / issue	description	date
02	Issued for response to SPC comments - 5th round	13 Aug. 2025
01	Issued for tender	07 July 2025

THE ARCHITECT WAIVES ANY AND ALL RESPONSIBILITY AND LIABILITY FOR PROBLEMS WHICH ARISE FROM FAILURE TO FOLLOW THESE PLANS, SPECIFICATIONS, AND THE DESIGN INTENT THEY CONVEY, OR FOR PROBLEMS WHICH ARISE FROM OTHERS' FAILURE TO OBTAIN AND/OR FOLLOW THE ARCHITECT'S GUIDANCE WITH RESPECT TO ANY ERRORS, OMISSIONS, INCONSISTENCIES, AMBIGUITIES OR CONFLICTS WHICH ARE ALLEGED.

IT IS THE RESPONSIBILITY OF THE APPROPRIATE CONTRACTOR TO CHECK AND VERIFY ALL DIMENSIONS ON SITE AND PROMPTLY REPORT ALL ERRORS AND/OR OMISSIONS TO THE CONSULTANT BEFORE WORK COMMENCES.

ALL WORK IS TO FOLLOW THE OBC 2012 AND ANY OTHER APPLICABLE CODES AND REGULATIONS.

DO NOT SCALE DRAWINGS.

THESE DRAWINGS ARE NOT TO BE USED FOR CONSTRUCTION UNLESS A BUILDING PERMIT IN RESPECT OF THIS PROJECT HAS BEEN GRANTED BY AUTHORITIES AND THEY ARE ISSUED FOR CONSTRUCTION.

COPYRIGHT RESERVED.

professional stamp

project north

open plan architects inc.

340 gladstone ave. | suite 301 | ottawa | on
613-883-5090 info@openplan.ca

project

424 CHURCHILL AVENUE N.,
APARTMENT BUILDING


drawing

Floor plan - level 02
(ground floor)

drawn	KDB	date	2024
approved	KDB	revision	0
project no.	2119	scale	1:75
drawing no.			

A103

D07-12-22-0152
18881

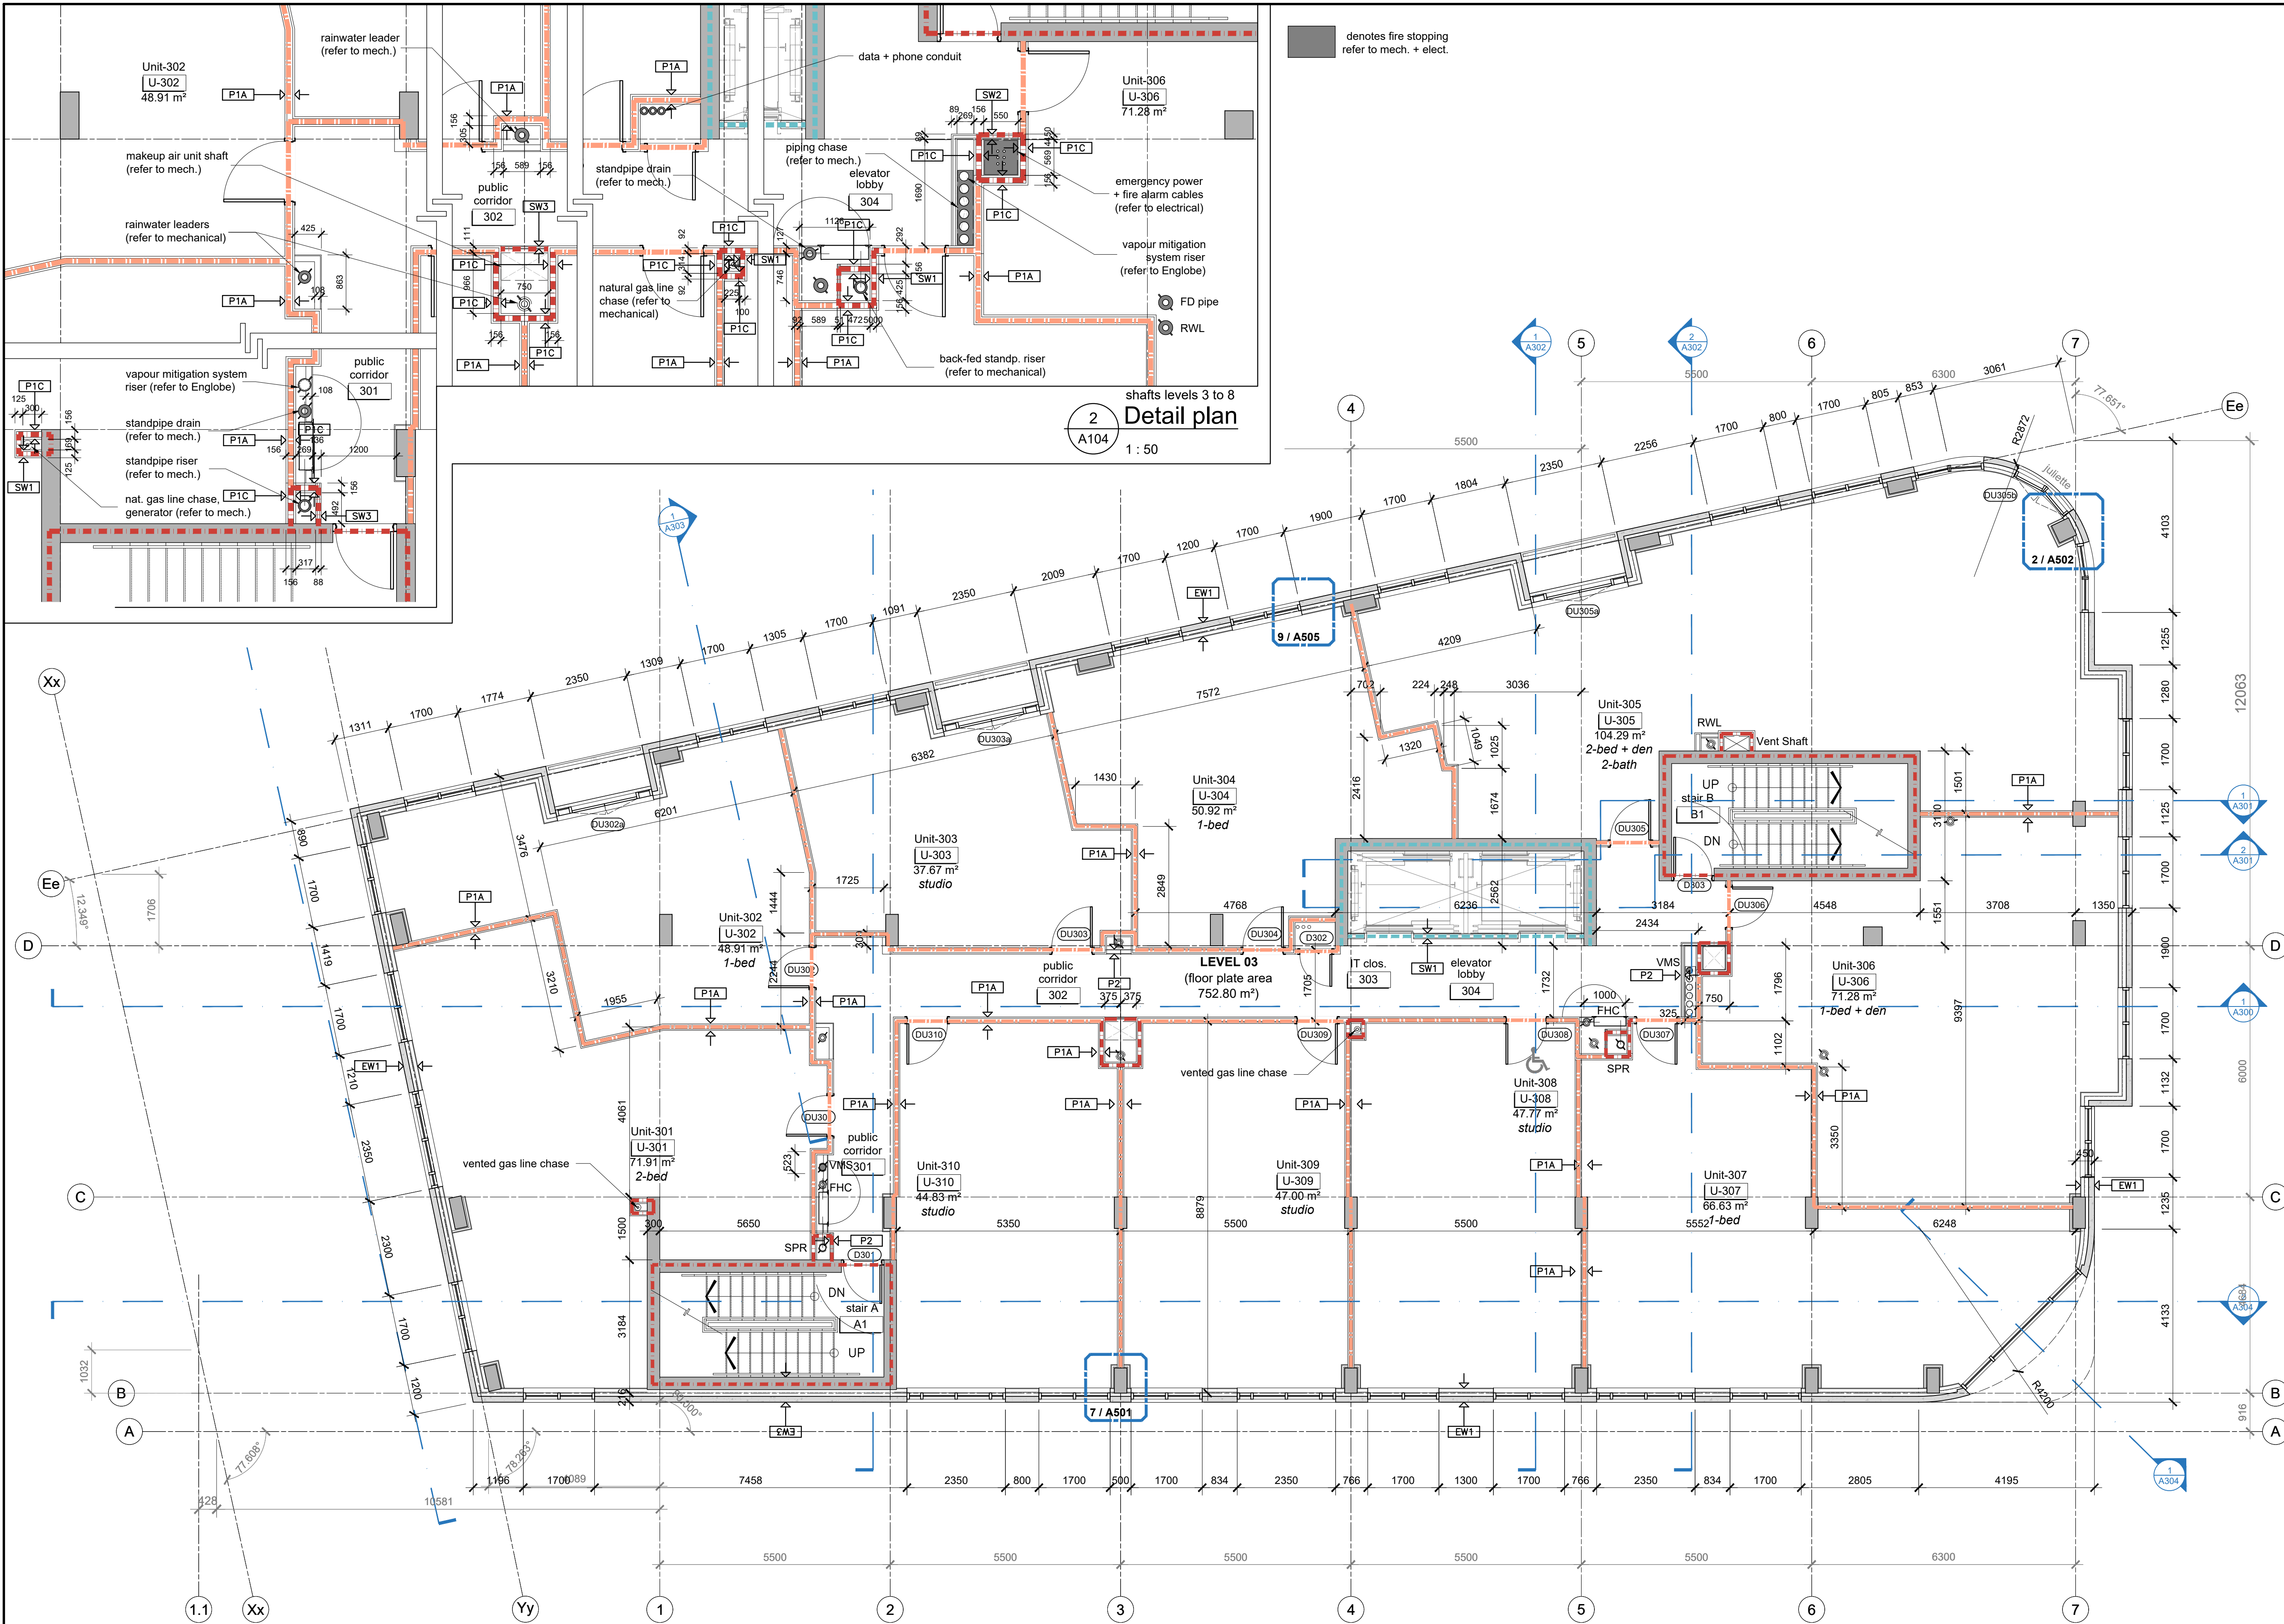

2
A104
Detail plan
1 : 50

CLIENT / OWNER :
CHURCHILL PROPERTIES INC.
5-145 SELECT AVE.
TORONTO, ON M1V 5M8
416-292-9920

CONSULTING PLANNER :
FOTENN
396 COOPER STREET, SUITE 300
OTTAWA, ON K2P 2H7
613-730-5709

ARCHITECT :
OPEN PLAN ARCHITECTS INC.
340 GLADSTONE AVE., SUITE 301,
OTTAWA, ON K2P 0Y8
613-234-8883

STRUCTURAL ENGINEER :
D + M STRUCTURAL
333 PRESTON STREET, SUITE 110
OTTAWA, ON K1S 5N4
613-651-9490

MECHANICAL ELECTRICAL & CIVIL ENGINEER :
LRL ENGINEERING
5430 CANOTEK ROAD,
OTTAWA, ON K1J 9G2
613-842-3434

LANDSCAPE ARCHITECT :
IBI GROUP
410 ALBERT STREET, SUITE 101
WATERLOO, ON N2L 3V3
519-585-2285

SURVEYOR :
ANNIS, O'SULLIVAN, VOLLEBEKK LTD.
14 CONCORSE GATE, SUITE 500
OTTAWA, ON K2E 2Y6
613-727-0550

NOISE, VIBRATION & WIND ENGINEER :
GRADIENT WIND ENGINEERING
127 WALGREEN ROAD,
OTTAWA, ON K0A 1L0
613-636-0934

TRANSPORTATION ENGINEER :
CASTLEGLAN CONSULTANTS INC.
2460 LANCASTER ROAD,
OTTAWA, ON K1B 4S5
613-731-4022

rev. / issue	description	date
02	Issued for response to SPC comments - 5th round	07 Aug. 2025
01	Issued for tender	07 July 2025

THE ARCHITECT WAIVES ANY AND ALL RESPONSIBILITY AND LIABILITY FOR PROBLEMS WHICH ARISE FROM FAILURE TO FOLLOW THESE PLANS, SPECIFICATIONS, AND THE DESIGN INTENT THEY CONVEY, OR FOR PROBLEMS WHICH ARISE FROM OTHERS' FAILURE TO OBTAIN AND/OR FOLLOW THE ARCHITECT'S GUIDANCE WITH RESPECT TO ANY ERRORS, OMISSIONS, INCONSISTENCIES, AMBIGUITIES OR CONFLICTS WHICH ARE ALLEGED.

IT IS THE RESPONSIBILITY OF THE APPROPRIATE CONTRACTOR TO CHECK AND VERIFY ALL DIMENSIONS ON SITE AND PROMPTLY REPORT ALL ERRORS AND/OR OMISSIONS TO THE CONSULTANT BEFORE WORK COMMENCES.

ALL WORK IS TO FOLLOW THE OBC 2012 AND ANY OTHER APPLICABLE CODES AND REGULATIONS.

DO NOT SCALE DRAWINGS.

THESE DRAWINGS ARE NOT TO BE USED FOR CONSTRUCTION UNLESS A BUILDING PERMIT IN RESPECT OF THIS PROJECT HAS BEEN GRANTED BY AUTHORITIES AND THEY ARE ISSUED FOR CONSTRUCTION.

COPYRIGHT RESERVED.

professional stamp

project north

open plan architects inc.

340 gladstone ave. | suite 301 | ottawa | on
613-883-5090 info@openplan.ca

project

424 CHURCHILL AVENUE N.,
APARTMENT BUILDING


drawing

Floor plan - level 03

drawn	KDB	date	2024
approved	KDB	revision	0
project no.	2119	scale	1:75
drawing no.			

A104

D07-12-22-0152
18881

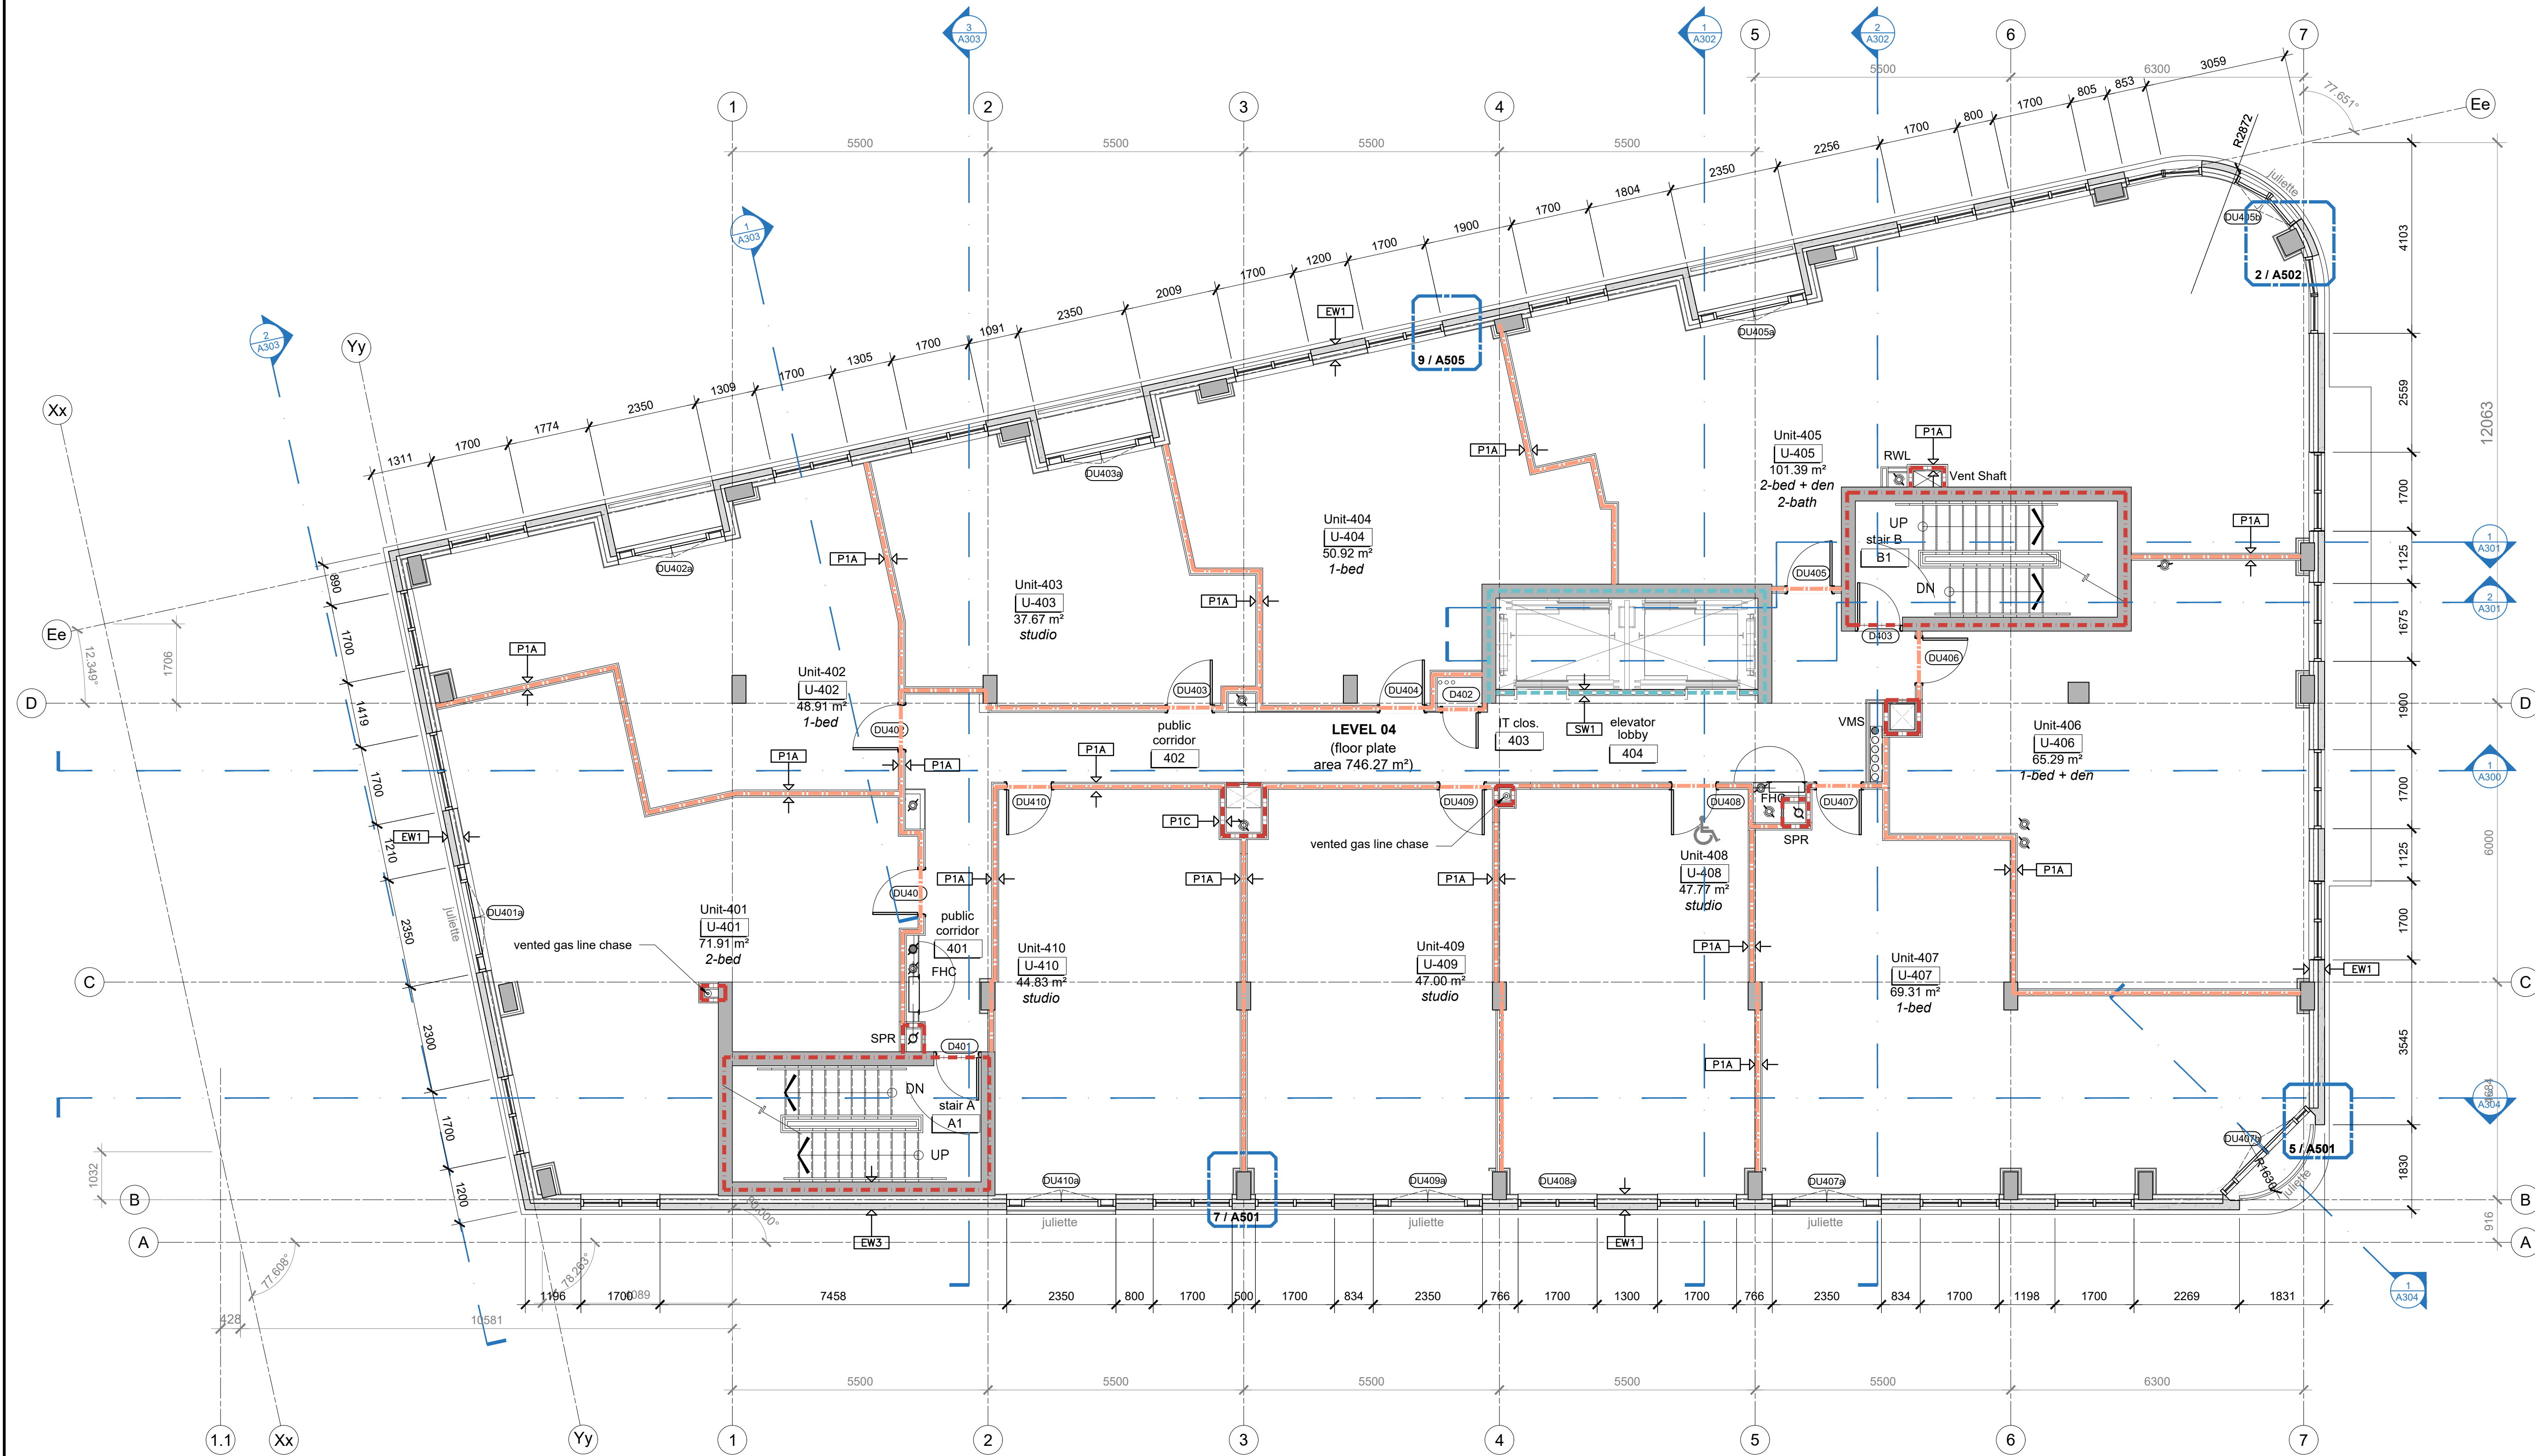

CLIENT / OWNER :
CHURCHILL PROPERTIES INC.
5-145 SELECT AVE.
TORONTO, ON M1V 5M8
416-292-9920

LANDSCAPE ARCHITECT :
IBI GROUP
410 ALBERT STREET, SUITE 101
WATERLOO, ON N2L 3V3
519-585-2285

CONSULTING PLANNER :
FOTENN
396 COOPER STREET, SUITE 300
OTTAWA, ON K2P 2H7
613-730-5709

SURVEYOR :
ANNIS, O'SULLIVAN, VOLLEBEKK LTD.
14 CONCOURSE GATE, SUITE 500
OTTAWA, ON K2E 2T6
613-727-0850

ARCHITECT :
OPEN PLAN ARCHITECTS INC.
340 GLADSTONE AVE., SUITE 301,
OTTAWA, ON K2P 0Y8
613-883-8883

NOISE, VIBRATION & WIND ENGINEER :
GRADIENT WIND ENGINEERING
127 WALGREEN ROAD,
OTTAWA, ON K0A 1L0
613-836-0934

STRUCTURAL ENGINEER :
D + M STRUCTURAL
333 PRESTON STREET, SUITE 110
OTTAWA, ON K1S 5N4
613-651-9490

TRANSPORTATION ENGINEER :
CASTLEGLAN CONSULTANTS INC.
2460 LANCASTER ROAD,
OTTAWA, ON K1B 4S5
613-731-4622

MECHANICAL ELECTRICAL & CIVIL ENGINEER :
LRL ENGINEERING
5430 CANOTEK ROAD,
OTTAWA, ON K1J 9G2
613-842-3434

02	Issued for response to SPC comments - 5th round	07 Aug. 2025
01	Issued for tender	07 July 2025
rev. / issue	description	date
		MM/DD/YY

THE ARCHITECT WAIVES ANY AND ALL RESPONSIBILITY AND LIABILITY FOR PROBLEMS WHICH ARISE FROM FAILURE TO FOLLOW THESE PLANS, SPECIFICATIONS, AND THE DESIGN INTENT THEY CONVEY, OR FOR PROBLEMS WHICH ARISE FROM OTHERS' FAILURE TO OBTAIN AND/OR FOLLOW THE ARCHITECT'S GUIDANCE WITH RESPECT TO ANY ERRORS, OMISSIONS, INCONSISTENCIES, AMBIGUITIES OR CONFLICTS WHICH ARE ALLEGED.

IT IS THE RESPONSIBILITY OF THE APPROPRIATE CONTRACTOR TO CHECK AND VERIFY ALL DIMENSIONS ON SITE AND PROMPTLY REPORT ALL ERRORS AND/OR OMISSIONS TO THE CONSULTANT BEFORE WORK COMMENCES.

ALL WORK IS TO FOLLOW THE OBC 2012 AND ANY OTHER APPLICABLE CODES AND REGULATIONS.

DO NOT SCALE DRAWINGS.

THESE DRAWINGS ARE NOT TO BE USED FOR CONSTRUCTION UNLESS A BUILDING PERMIT IN RESPECT OF THIS PROJECT HAS BEEN GRANTED BY AUTHORITIES AND THEY ARE ISSUED FOR CONSTRUCTION.

COPYRIGHT RESERVED.

professional stamp

project north

open plan architects inc.

340 gladstone ave. | suite 301 | ottawa | on
613-883-5090 info@openplan.ca

project


424 CHURCHILL AVENUE N.,
APARTMENT BUILDING

drawing

Floor plan - level 04

drawn	KDB	date	2024
approved	KDB	revision	0
project no.	2119	scale	1:75
drawing no.			

A105

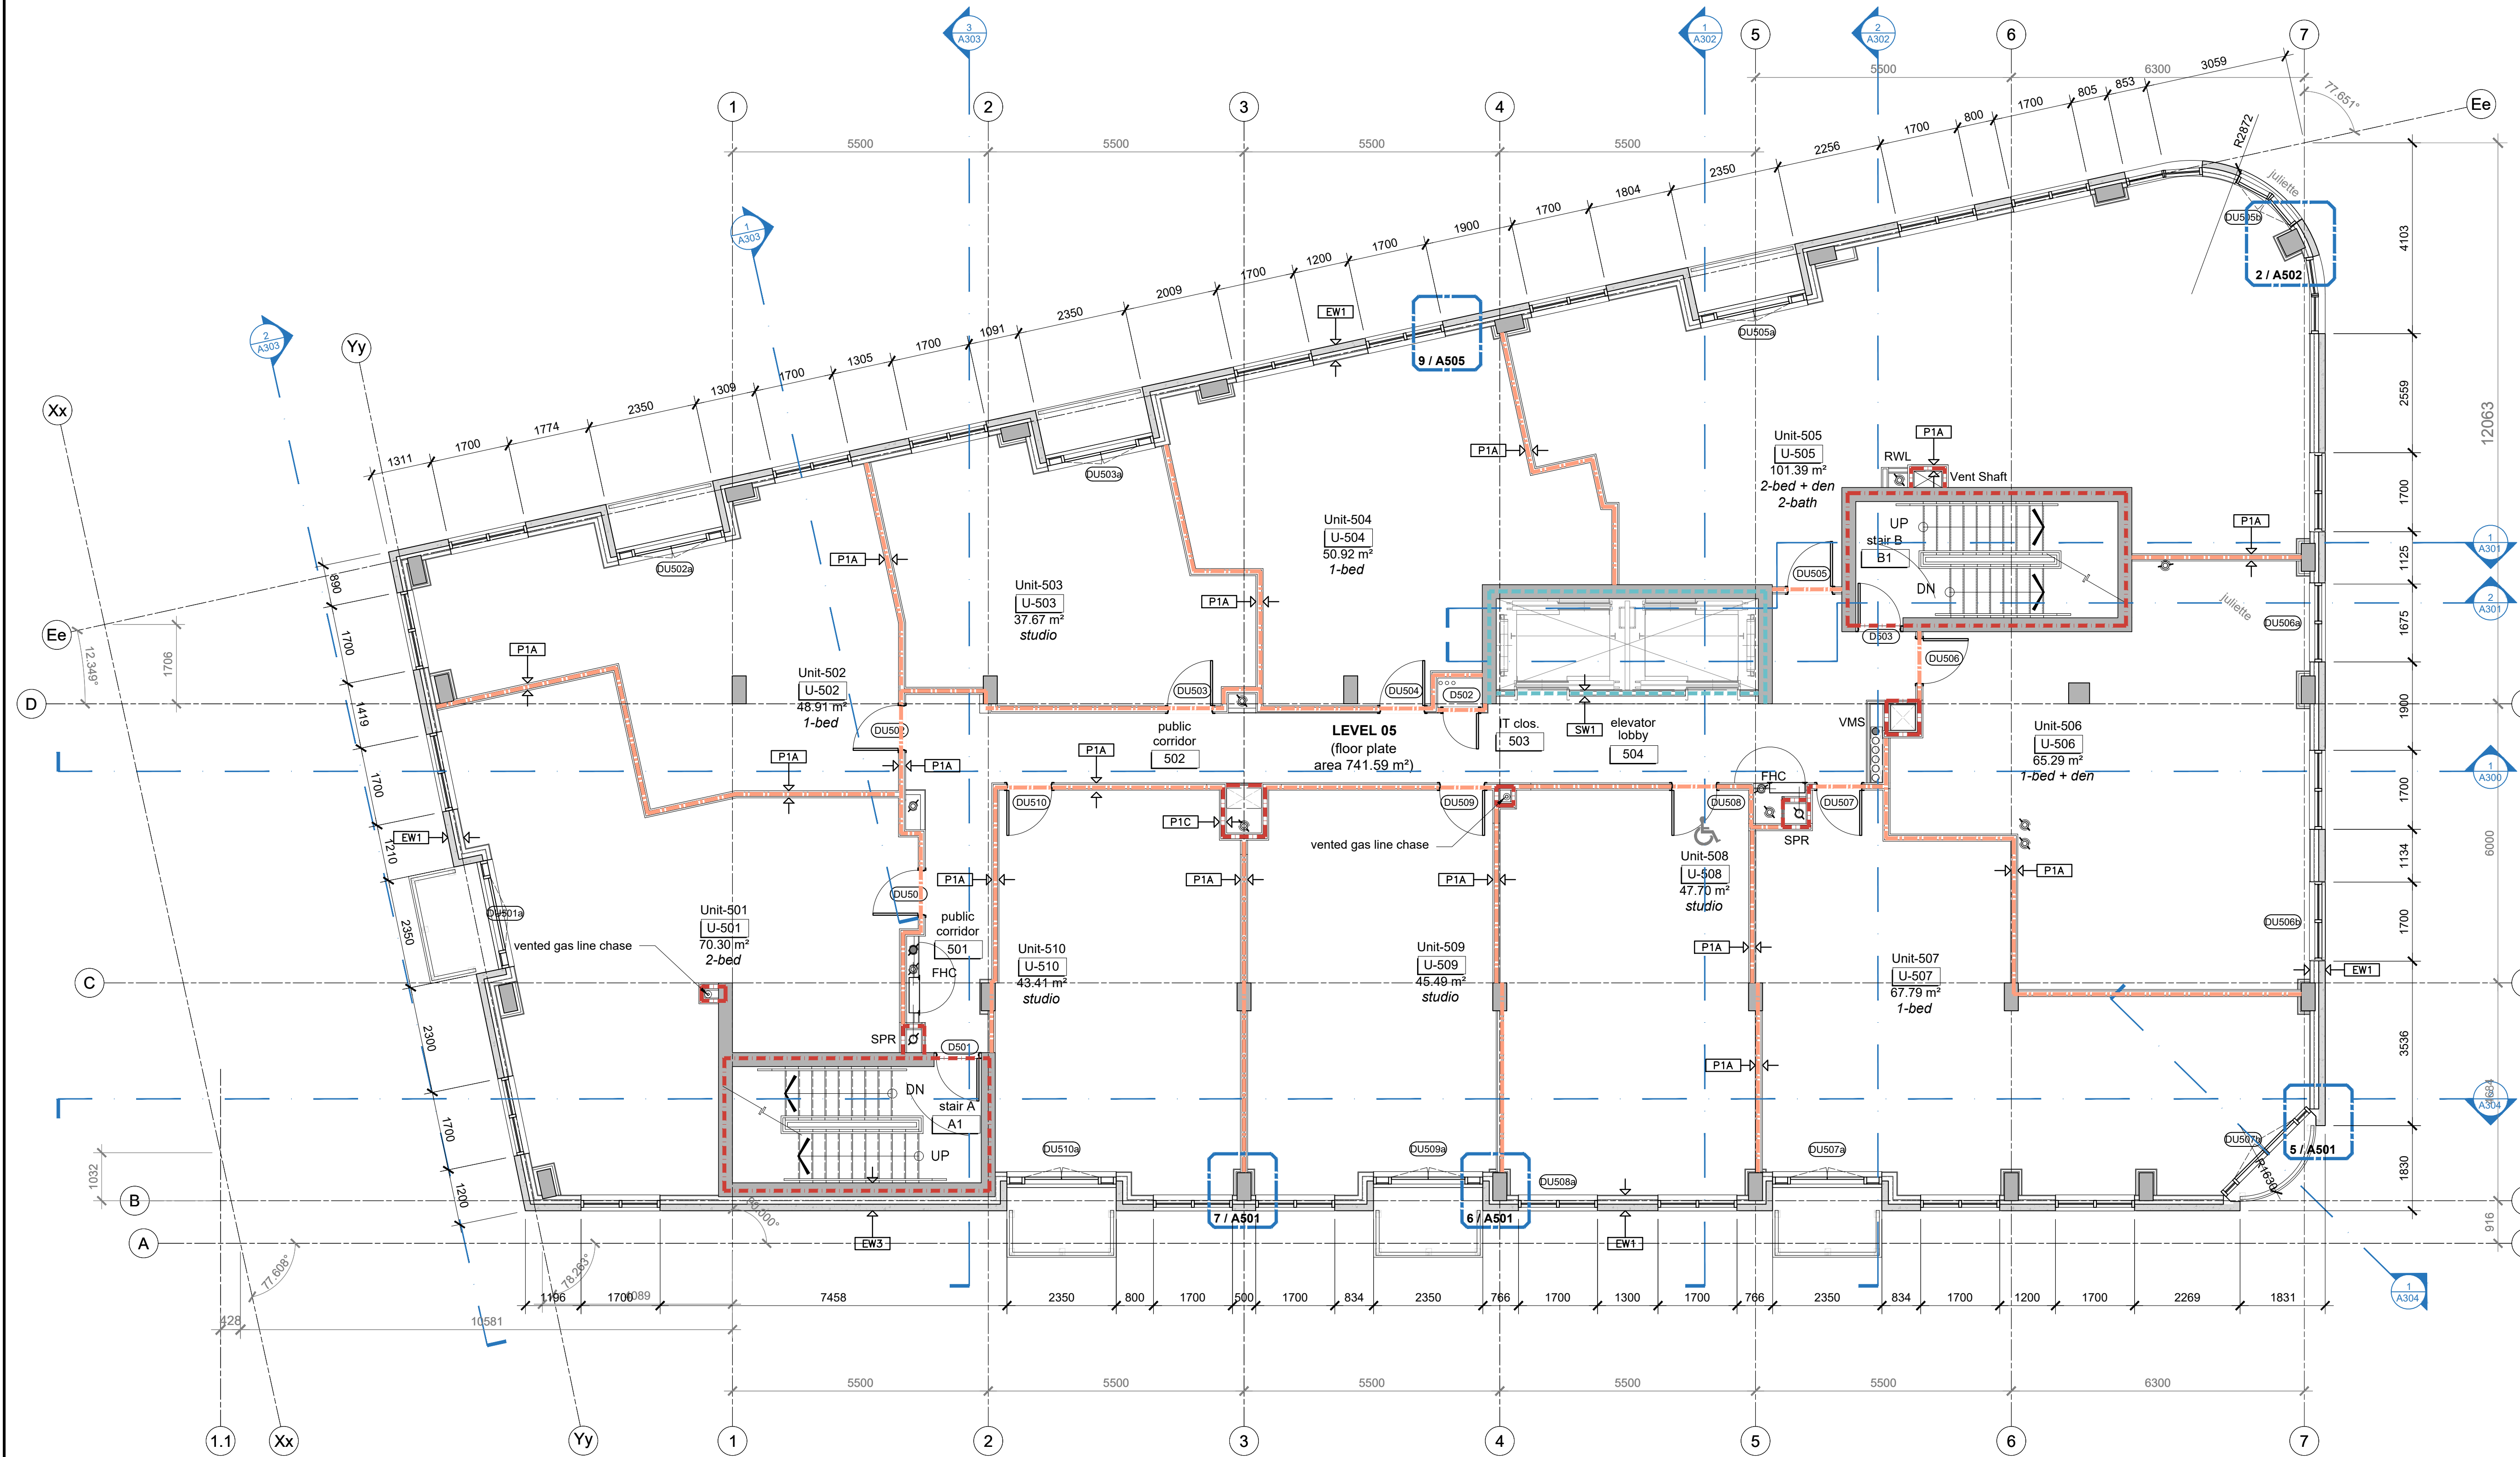

CLIENT / OWNER :
CHURCHILL PROPERTIES INC.
5145 SELECT AVE.
TORONTO, ON M1V 5M8
416-292-9920

CONSULTING PLANNER :
FOTENN
396 COOPER STREET, SUITE 300
OTTAWA, ON K2P 2H7
613-730-5709

ARCHITECT :
OPEN PLAN ARCHITECTS INC.
340 GLADSTONE AVE., SUITE 301,
OTTAWA, ON K2P 0Y8
613-234-8883

STRUCTURAL ENGINEER :
D + M STRUCTURAL
333 PRESTON STREET, SUITE 110
OTTAWA, ON K1S 5N4
613-651-9490

MECHANICAL ELECTRICAL & CIVIL ENGINEER :
LRL ENGINEERING
5430 CANOTEK ROAD,
OTTAWA, ON K1J 9G2
613-842-3434

LANDSCAPE ARCHITECT :
IBI GROUP
410 ALBERT STREET, SUITE 101
WATERLOO, ON N2L 3V3
519-585-2285

SURVEYOR :
ANNIS, O'SULLIVAN, VOLLEBEKK LTD.
14 CONCOURSE GATE, SUITE 500
OTTAWA, ON K2E 2T6
613-727-0850

NOISE, VIBRATION & WIND ENGINEER :
GRADIENT WIND ENGINEERING
127 WALGREEN ROAD,
OTTAWA, ON K0A 1L0
613-636-0934

TRANSPORTATION ENGINEER :
CASTELGLEN CONSULTANTS INC.
2460 LANCASTER ROAD,
OTTAWA, ON K1B 4S5
613-731-4622

rev. / issue	description	date
02	Issued for response to SPC comments - 5th round	07 Aug. 2025
01	Issued for tender	07 July 2025

THE ARCHITECT WAIVES ANY AND ALL RESPONSIBILITY AND LIABILITY FOR PROBLEMS WHICH ARISE FROM FAILURE TO FOLLOW THESE PLANS, SPECIFICATIONS, AND THE DESIGN INTENT THEY CONVEY, OR FOR PROBLEMS WHICH ARISE FROM OTHERS' FAILURE TO OBTAIN AND/OR FOLLOW THE ARCHITECT'S GUIDANCE WITH RESPECT TO ANY ERRORS, OMISSIONS, INCONSISTENCIES, AMBIGUITIES OR CONFLICTS WHICH ARE ALLEGED.

IT IS THE RESPONSIBILITY OF THE APPROPRIATE CONTRACTOR TO CHECK AND VERIFY ALL DIMENSIONS ON SITE AND PROMPTLY REPORT ALL ERRORS AND/OR OMISSIONS TO THE CONSULTANT BEFORE WORK COMMENCES.

ALL WORK IS TO FOLLOW THE OBC 2012 AND ANY OTHER APPLICABLE CODES AND REGULATIONS.

DO NOT SCALE DRAWINGS.

THESE DRAWINGS ARE NOT TO BE USED FOR CONSTRUCTION UNLESS A BUILDING PERMIT IN RESPECT OF THIS PROJECT HAS BEEN GRANTED BY AUTHORITIES AND THEY ARE ISSUED FOR CONSTRUCTION.


COPYRIGHT RESERVED.

professional stamp



ONTARIO ASSOCIATION
OF
ARCHITECTS
KRISTOPHER D. BENES
LICENCE
6432

project north

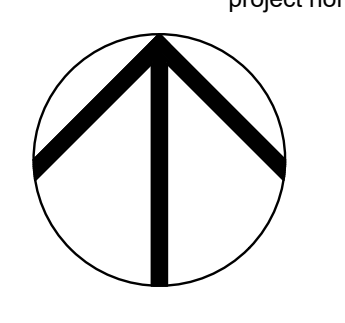

open plan architects inc.

340 gladstone ave. | suite 301 | ottawa | on
613-883-5090 info@openplan.ca

project


424 CHURCHILL AVENUE N.,
APARTMENT BUILDING

drawing

Floor plan - level 05

drawn	KDB	date	2024
approved	KDB	revision	0
project no.	2119	scale	1:75
drawing no.			

A106

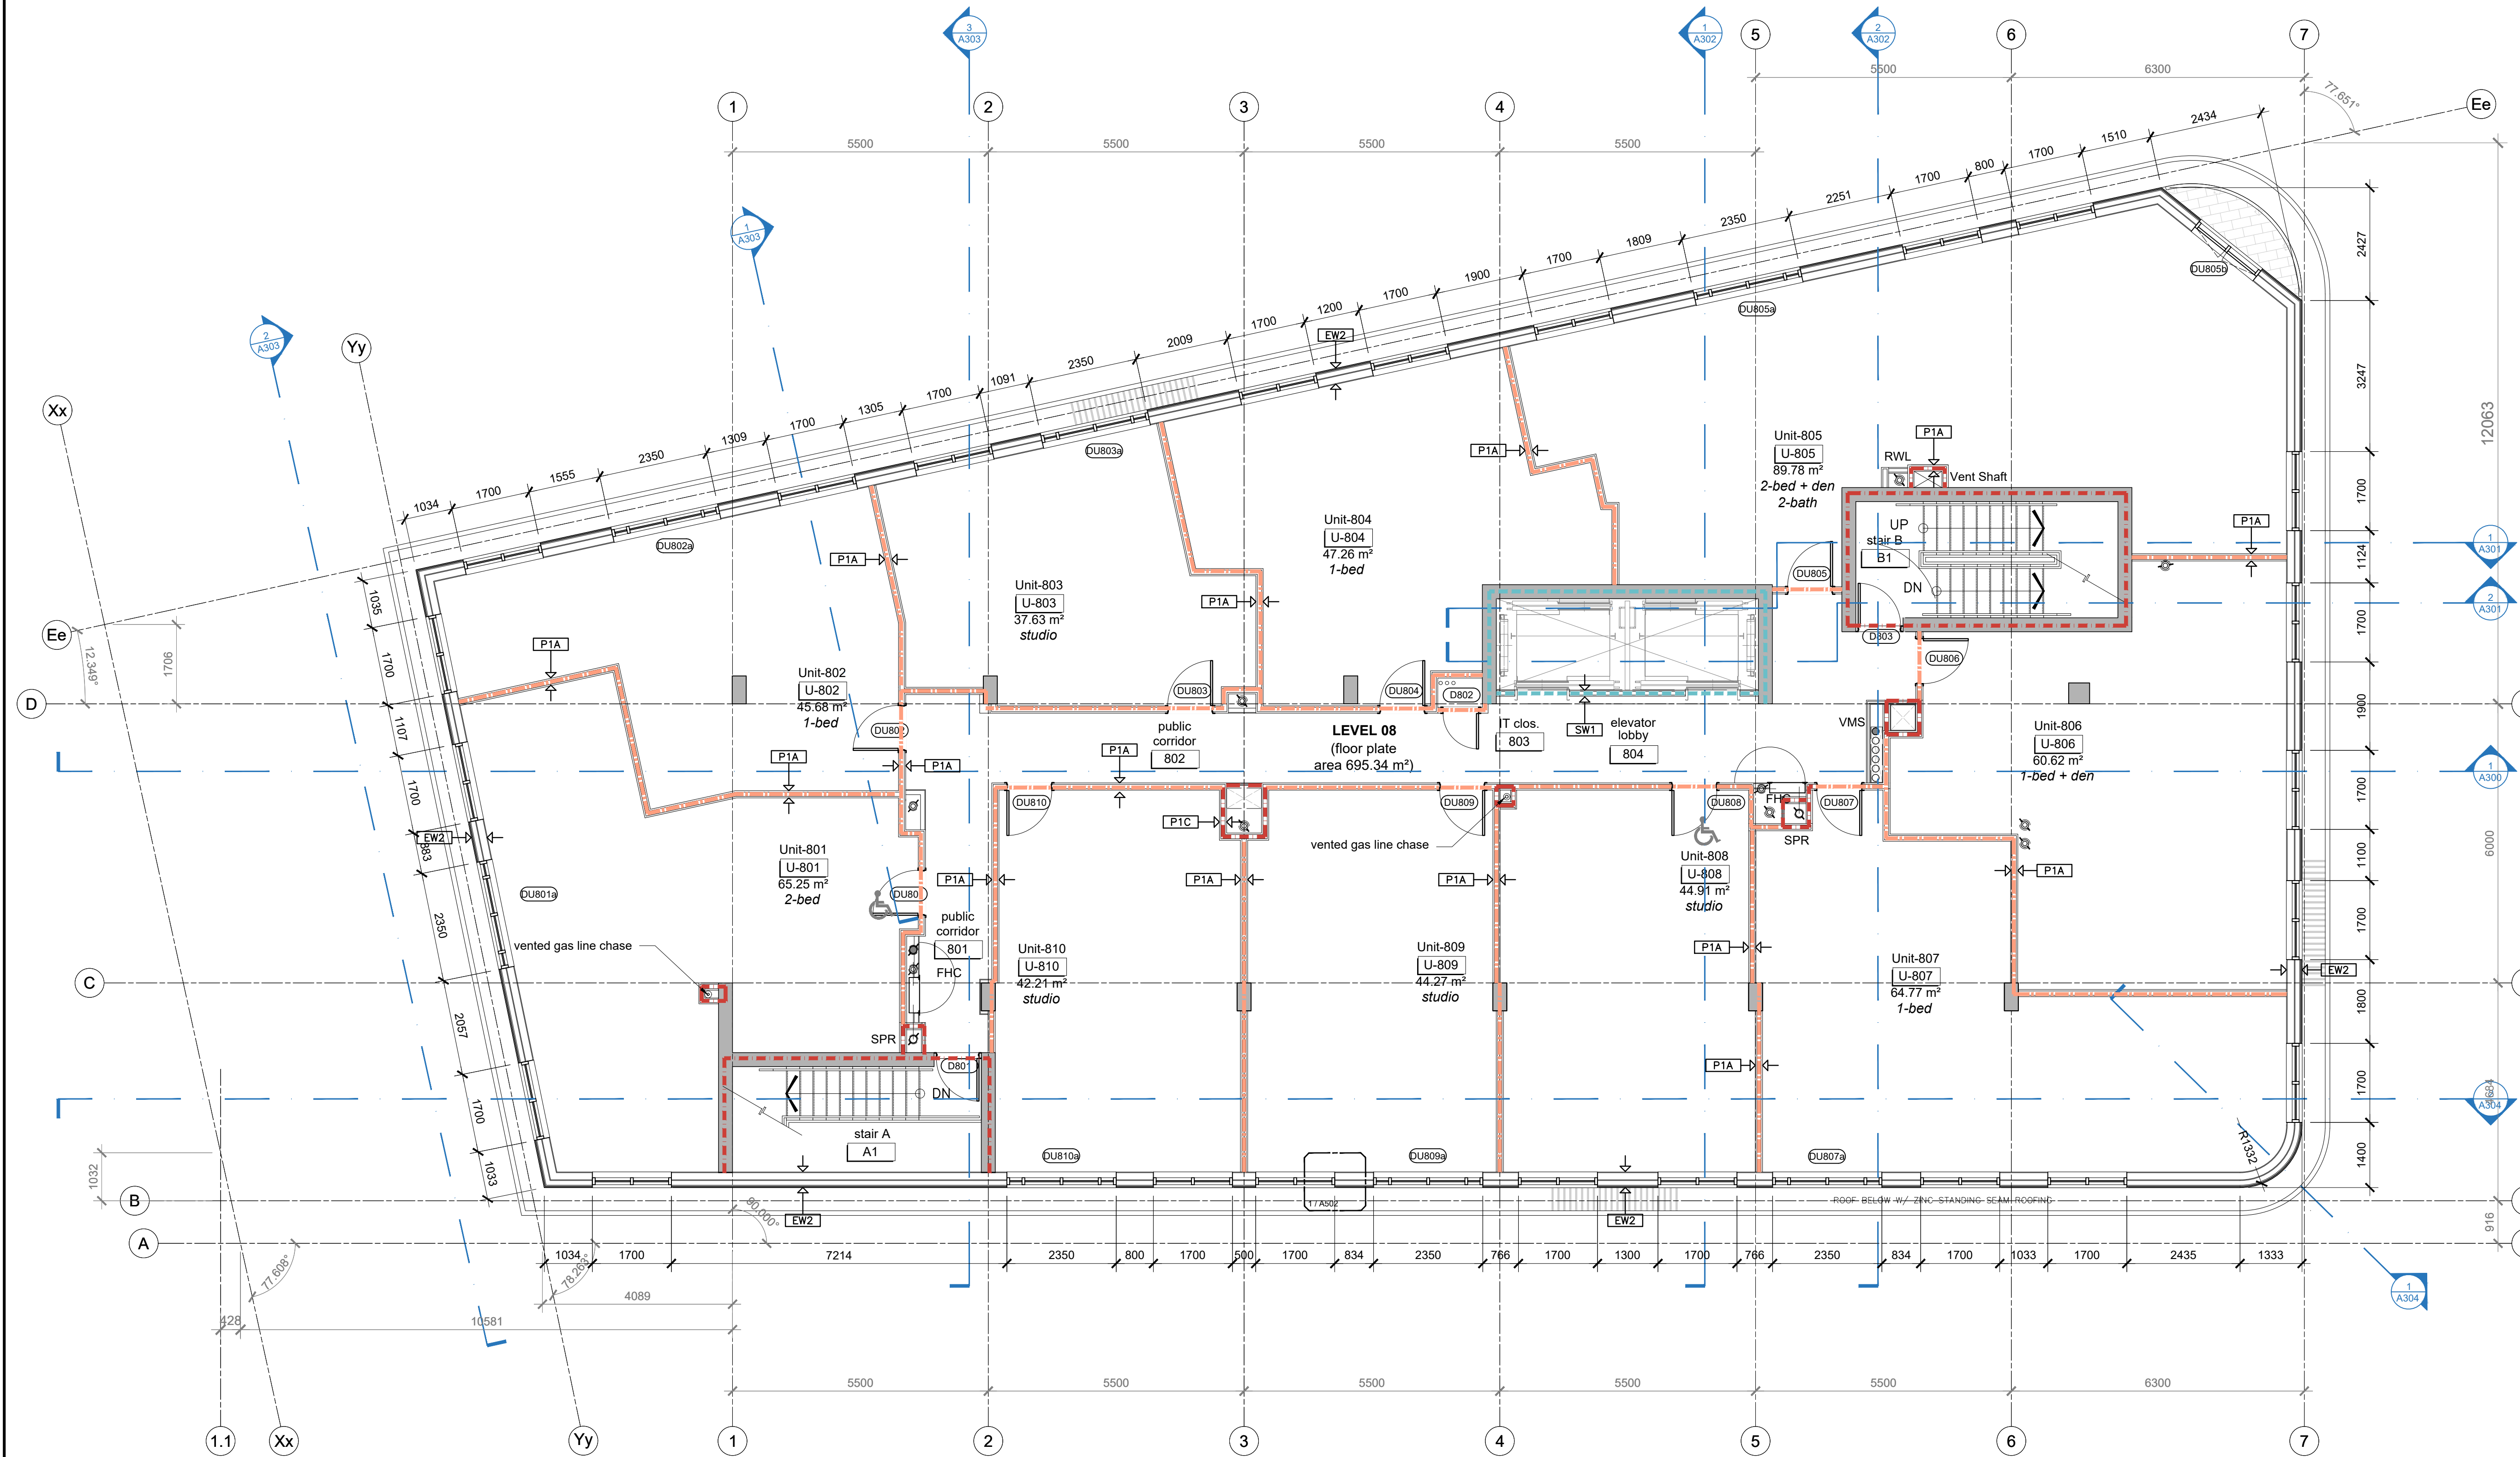

CLIENT / OWNER :
CHURCHILL PROPERTIES INC.
5-145 SELECT AVE.
TORONTO, ON M1V 5M8
416-292-9920

LANDSCAPE ARCHITECT :
IBI GROUP
410 ALBERT STREET, SUITE 101
WATERLOO, ON N2L 3V3
519-585-2285

CONSULTING PLANNER :
FOTENN
396 COOPER STREET, SUITE 300
OTTAWA, ON K2P 2H7
613-730-5709

SURVEYOR :
ANNIS, O'SULLIVAN, VOLLEBEKK LTD.
14 CONCOURSE GATE, SUITE 500
OTTAWA, ON K2E 2T6
613-727-0550

ARCHITECT :
OPEN PLAN ARCHITECTS INC.
340 GLADSTONE AVE., SUITE 301,
OTTAWA, ON K2P 0Y8
613-234-8883

NOISE, VIBRATION & WIND ENGINEER :
GRADIENT WIND ENGINEERING
127 WALGREEN ROAD,
OTTAWA, ON K0A 1L0
613-636-0934

STRUCTURAL ENGINEER :
D + M STRUCTURAL
333 PRESTON STREET, SUITE 110
OTTAWA, ON K1S 5N4
613-651-9490

TRANSPORTATION ENGINEER :
CASTLEGLAN CONSULTANTS INC.
2460 LANCASTER ROAD,
OTTAWA, ON K1B 4S5
613-731-4622

MECHANICAL, ELECTRICAL & CIVIL ENGINEER :
LRL ENGINEERING
5430 CANOTEK ROAD,
OTTAWA, ON K1J 9G2
613-842-3434

rev. / issue	description	date
02	Issued for response to SPC comments - 5th round	07 Aug. 2025
01	Issued for tender	07 July 2025

THE ARCHITECT WAIVES ANY AND ALL RESPONSIBILITY AND LIABILITY FOR PROBLEMS WHICH ARISE FROM FAILURE TO FOLLOW THESE PLANS, SPECIFICATIONS, AND THE DESIGN INTENT THEY CONVEY, OR FOR PROBLEMS WHICH ARISE FROM OTHERS' FAILURE TO OBTAIN AND/OR FOLLOW THE ARCHITECT'S GUIDANCE WITH RESPECT TO ANY ERRORS, OMISSIONS, INCONSISTENCIES, AMBIGUITIES OR CONFLICTS WHICH ARE ALLEGED.

IT IS THE RESPONSIBILITY OF THE APPROPRIATE CONTRACTOR TO CHECK AND VERIFY ALL DIMENSIONS ON SITE AND PROMPTLY REPORT ALL ERRORS AND/OR OMISSIONS TO THE CONSULTANT BEFORE WORK COMMENCES.

ALL WORK IS TO FOLLOW THE OBC 2012 AND ANY OTHER APPLICABLE CODES AND REGULATIONS.

DO NOT SCALE DRAWINGS.

THESE DRAWINGS ARE NOT TO BE USED FOR CONSTRUCTION UNLESS A BUILDING PERMIT IN RESPECT OF THIS PROJECT HAS BEEN GRANTED BY AUTHORITIES AND THEY ARE ISSUED FOR CONSTRUCTION.

COPYRIGHT RESERVED.

professional stamp

project north

open plan architects inc.

340 gladstone ave. | suite 301 | ottawa | on
613-883-5090 info@openplan.ca

project

424 CHURCHILL AVENUE N.,
APARTMENT BUILDING

drawing

Floor plan - level 08

drawn	KDB	date	2024
approved	KDB	revision	0
project no.	2119	scale	1:75
drawing no.			

A107