


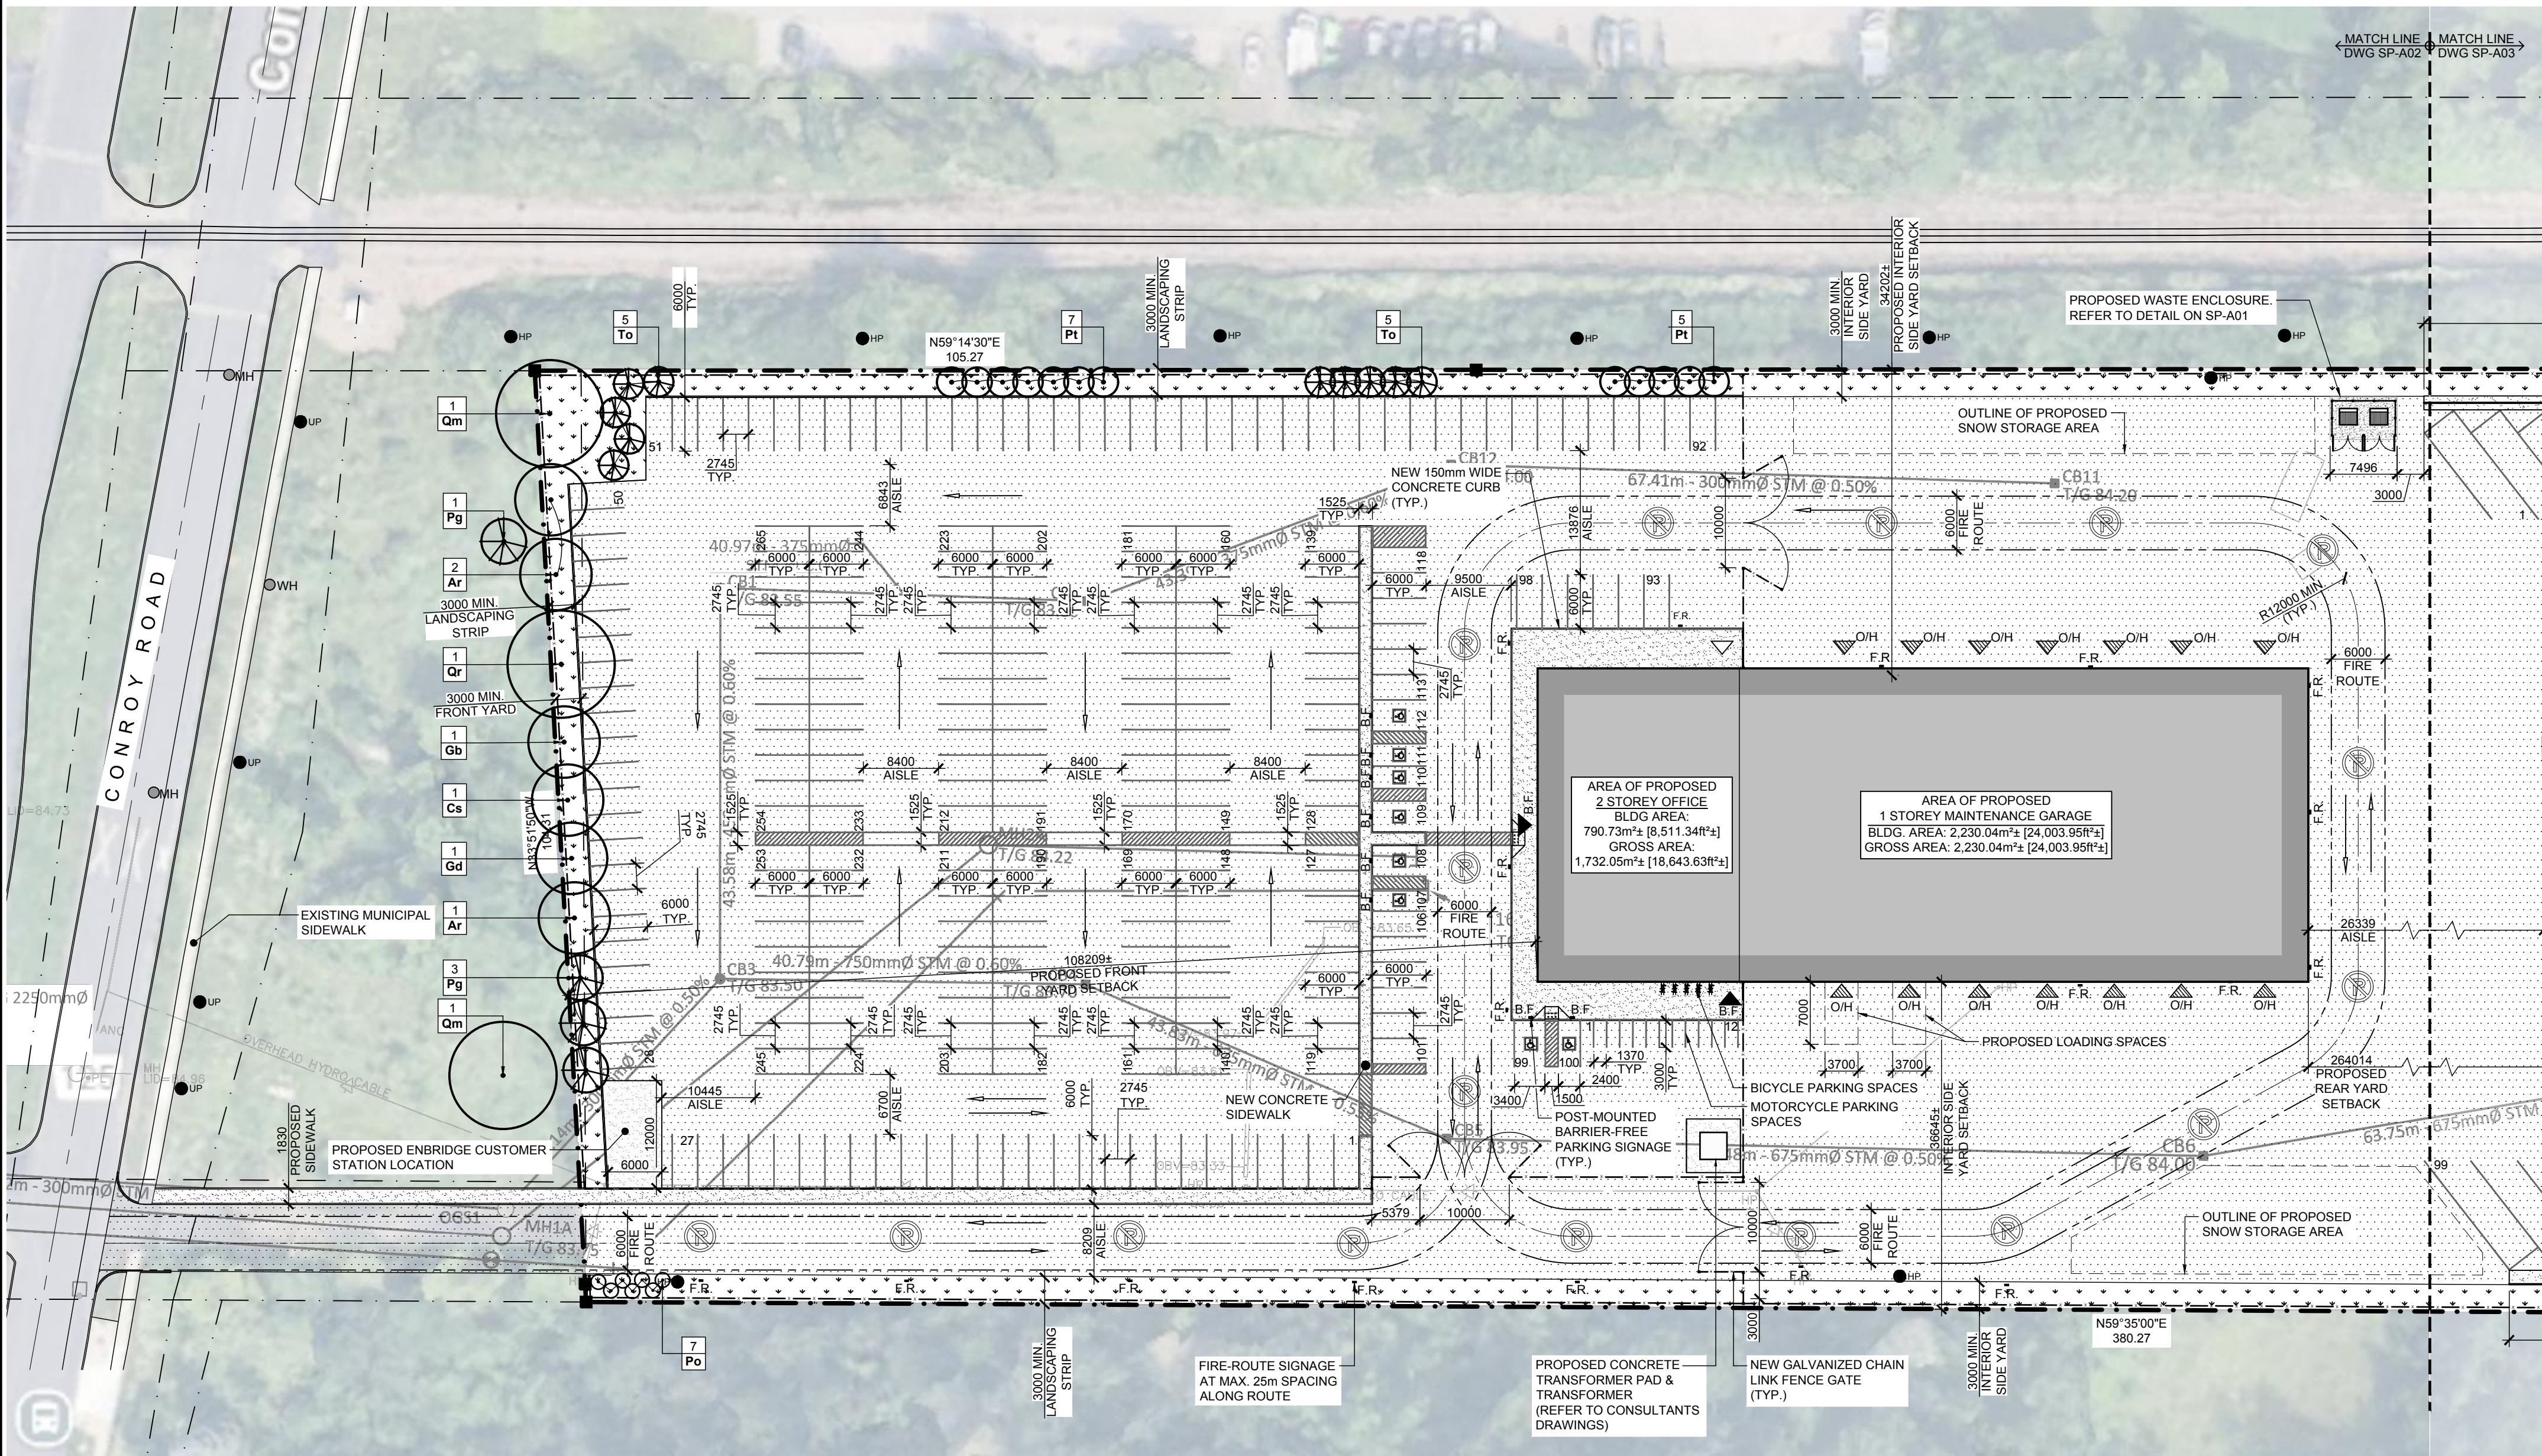

L-1 NEW MILLER WASTE FACILITY - PROPOSED PLANT LIST						
KEY	QTY	BOTANICAL NAME	COMMON NAME	CAL/ HT.	NATIVE	CONDITION/REMARKS
DECIDUOUS TREES						
Ar	3	Acer rubrum	Red Maple	50 mm	Yes	W/B - Tree Form
Cs	1	Catalpa speciosa	Northern Catalpa	50 mm	Yes	W/B - Tree Form
Gb	1	Ginko biloba	Maidenhair Tree	50 mm	Yes	W/B - Tree Form
Gd	1	Gymnocladus dioicus	Kentucky Coffeetree	50 mm	Yes	W/B - Tree Form
Qm	2	Quercus macrocarpa	Burr Oak	50 mm	Yes	W/B - Tree Form
Qr	1	Quercus palustris	Pin Oak	50 mm	Yes	W/B - Tree Form
Pt	12	Populus tremuloides	Trembling Aspen	50 mm	Yes	W/B - Tree Form
CONIFEROUS TREES						
Pg	4	Picea glauca	White Spruce	1800 cm Ht.	Yes	W/B - Tree Form
To	10	Thuja occidentalis	Eastern White Cedar	1800 cm Ht.	Yes	W/B - Tree Form
SHRUBS						
Po	7	Physocarpus opulifolius	Common Ninebark	30 cm Ht.	Yes	Container

SYMBOL LEGEND

EXISTING VEGETATION

QTY KEY

PROPOSED DECIDUOUS TREE

QTY KEY

PROPOSED CONIFEROUS TREE

QTY KEY

PROPOSED SHRUB

SEEDING AREA

EXISTING HEAVY DUTY ASPHALT

PROPOSED HEAVY DUTY ASPHALT

EXISTING GRAVEL

PROPOSED CONCRETE SIDEWALK AREA

EXISTING UTILITY POLE

BARRIER-FREE CURB RAMP w/ TACTILE ATTENTION INDICATORS

FIRE ROUTE/NO PARKING SIGNAGE INSTALLED 25m MAX. ALONG ROUTE

BARRIER-FREE PARKING SIGN

FIRE HYDRANT (EXISTING)

EXISTING WATER HYDRANT

EXISTING MANHOLE

EXISTING HYDRO POLE

EXISTING LIGHT STANDARD

SITE PROPERTY LINE

ADJACENT PROPERTY LINE

SETBACK LINE

ROAD CENTRELINE

FIRE ROUTE LINE

NEW CHAIN LINK FENCE

MUNICIPAL ROAD BOUNDARY

SNOW STORAGE AREA BOUNDARY

DIRECTION OF TRAVEL

DEIMLING

ARCHITECTURE & INTERIOR DESIGN

PARSONS

studioRed

landscape architecture

North

Revisions

No.	By	Description	Date
01	K.C.	ISSUED FOR REVIEW	27 AUG 2025

Project

WO MW REALTY LIMITED
OFFICE GROUP
SITE PLAN APPLICATION
NEW MILLER WASTE FACILITY

3145 CONROY ROAD, OTTAWA, ON

Drawing

LANDSCAPE PLAN

Scale 1:500 Stamp

Drawn C.S. / K.S.

Checked K.C.

Project No. 24-151 Drawing No.


Date AUGUST 27, 2025

L-1



studioRed
landscape architecture

North

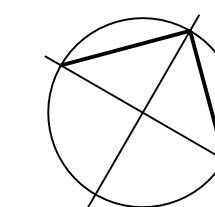

Revisions

No.	By	Description	Date
01	K.C.	ISSUED FOR REVIEW	25 JUL 2025

Project

WO MW REALTY LIMITED
OFFICE GROUP
SITE PLAN APPLICATION
NEW MILLER WASTE FACILITY

3145 CONROY ROAD, OTTAWA, ON

Drawing

LANDSCAPE PLAN

Scale 1:500 Stamp


Drawn
C.S. / K.S.

Checked
K.C.

Project No.	Drawing No.
24-151	

Date
AUGUST 27, 2025

L-2

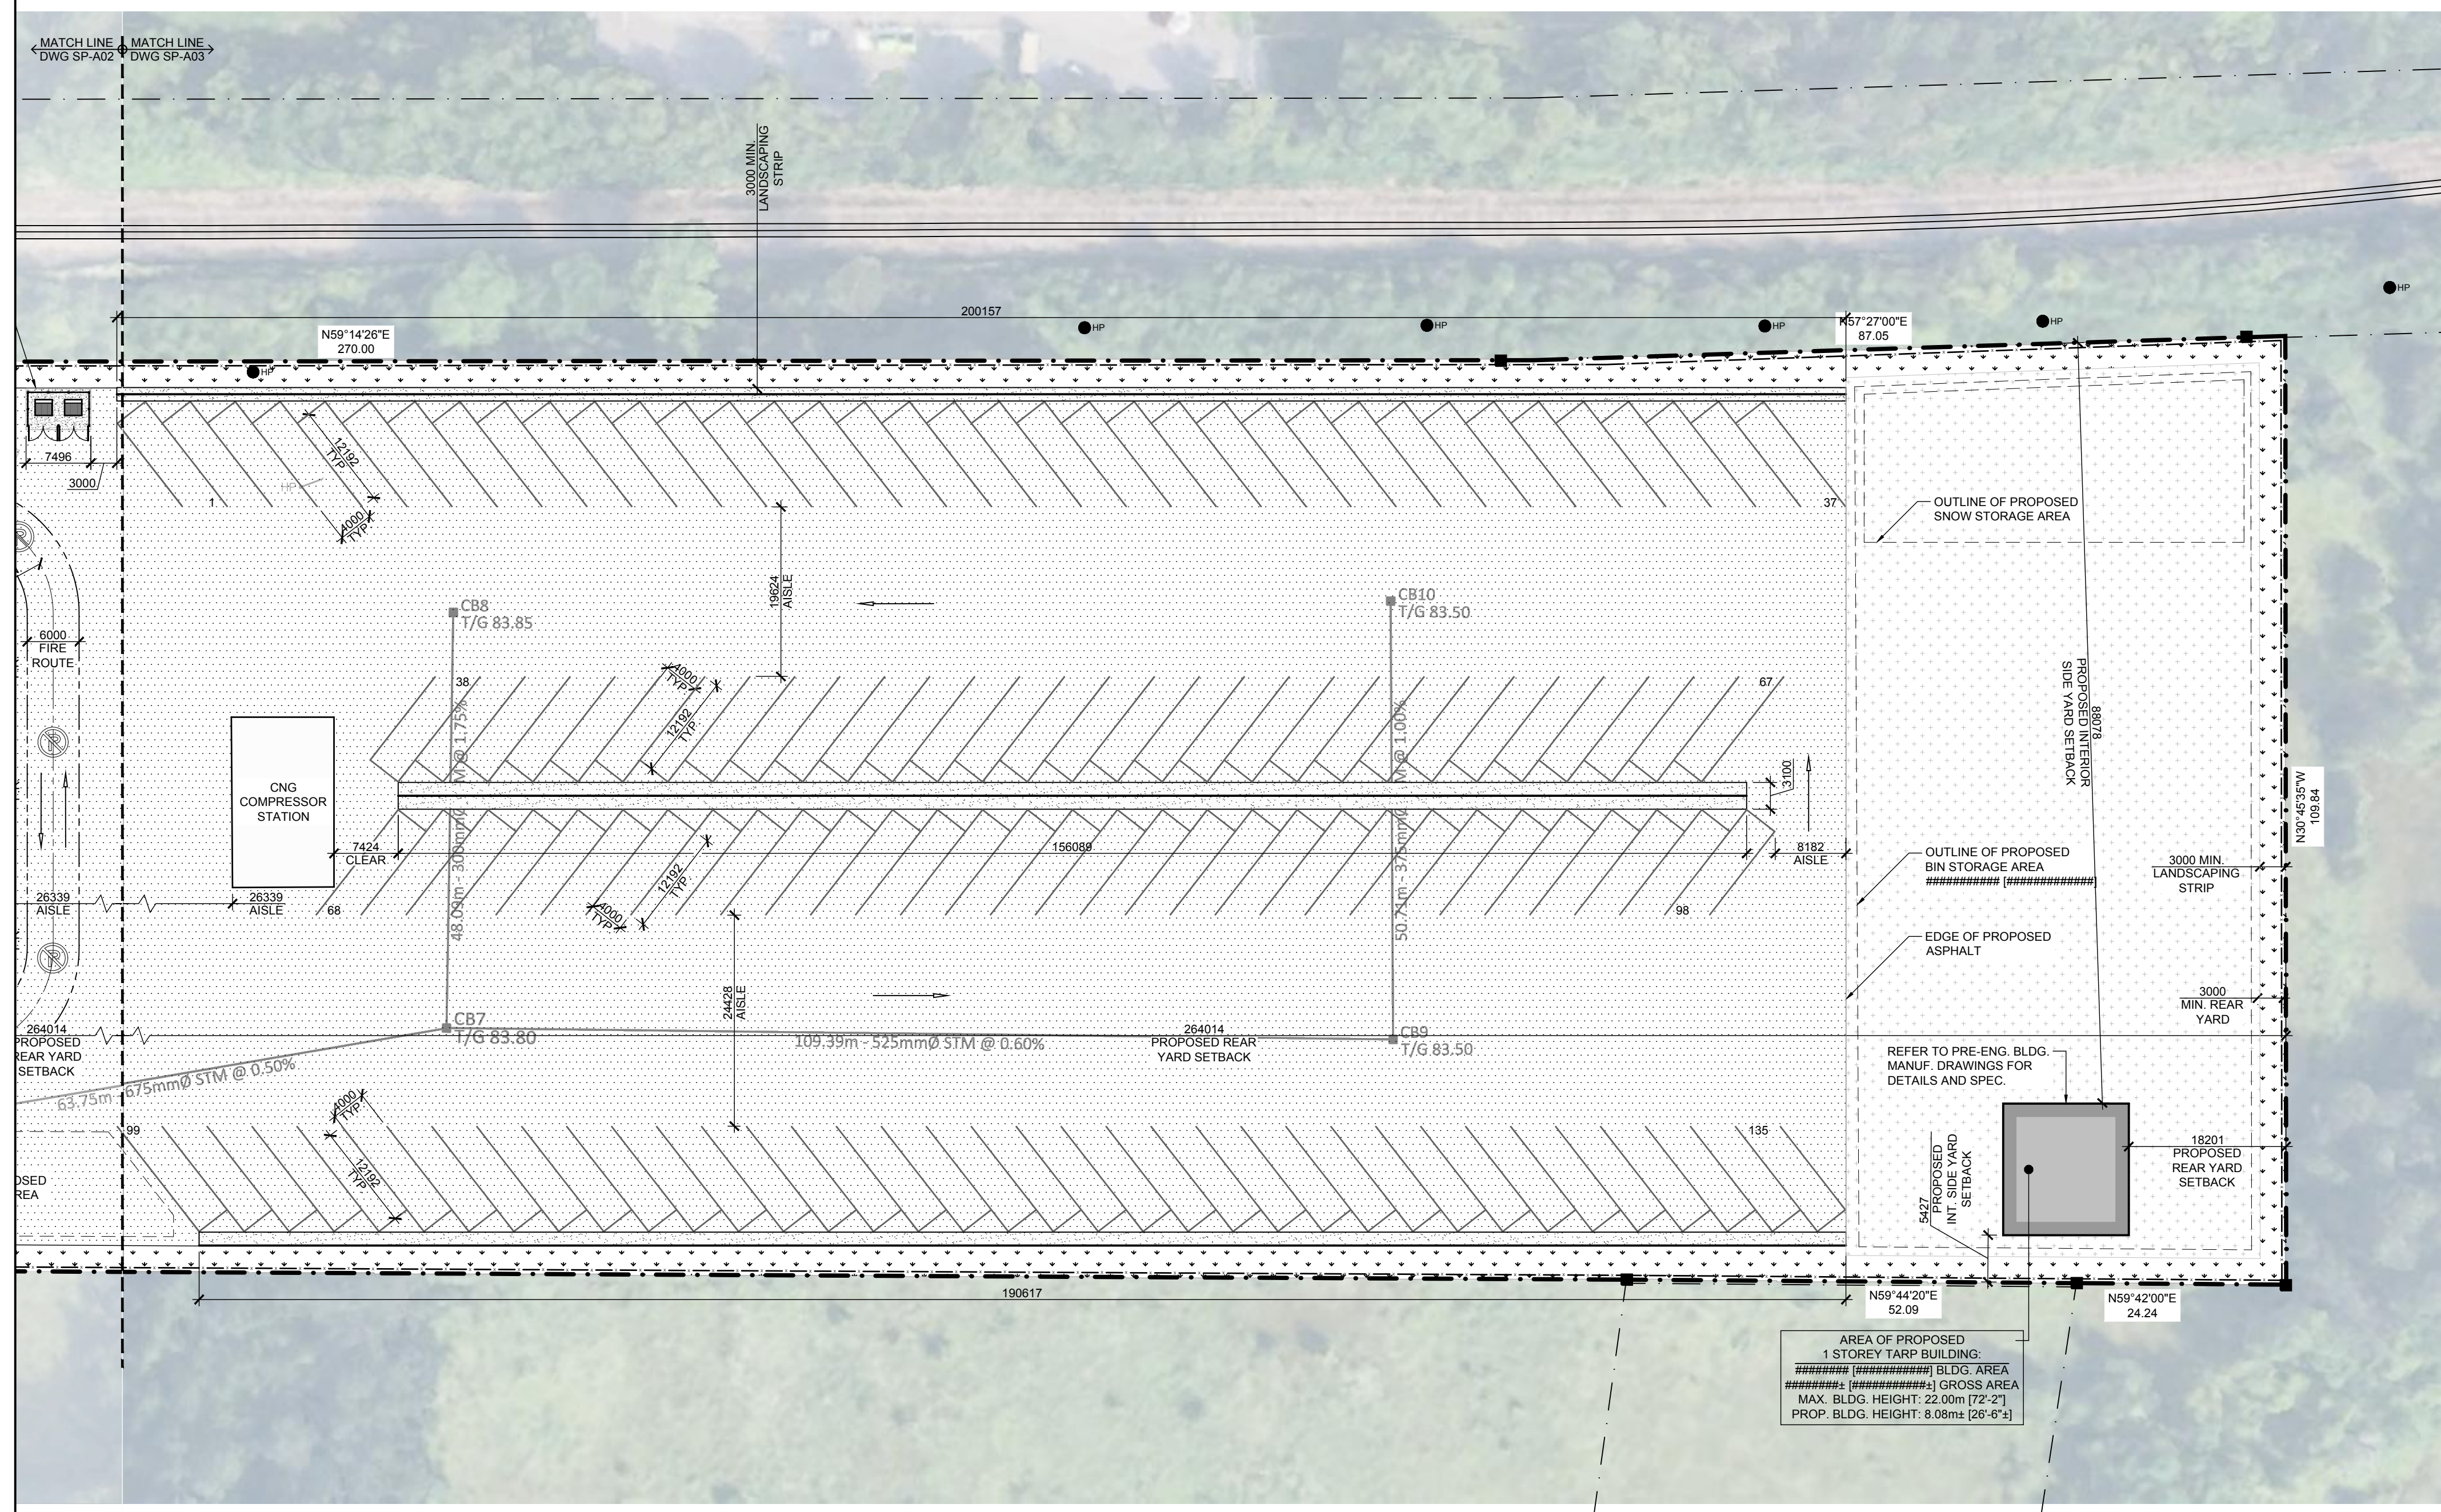

SYMBOL LEGEND

