




Stantec Consulting Ltd.
400 - 1331 Clyde Avenue
Ottawa ON
Tel. 613.722.4420
www.stantec.com

Copyright Reserved

The Contractor shall verify and be responsible for all dimensions. DO NOT scale the drawing - any errors or omissions shall be reported to Stantec without delay.
The Copyrights to all designs and drawings are the property of Stantec. Reproduction or use for any purpose other than that authorized by Stantec is forbidden.

Legend

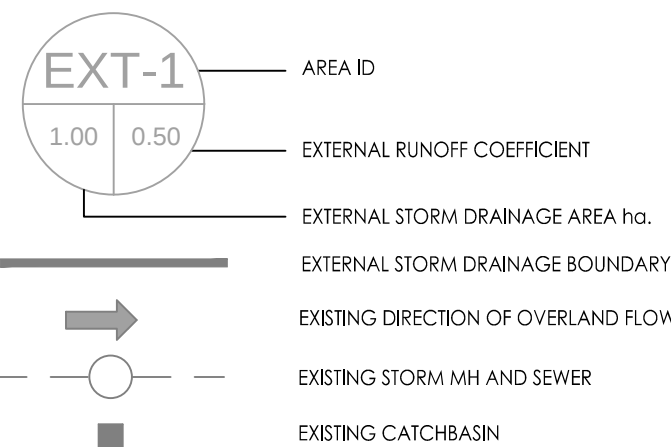

Notes

Revision	By	Appd.	YY.MM.DD
3	WAJ	KJK	25.08.29
2	WAJ	KJK	25.08.22
1	WAJ	KJK	25.04.16

File Name:	WAJ	KJK	WAJ	25.04.08
160402095-DB-1137 Oglvie.dwg	Dwn.	Chkd.	Dsgn.	YY.MM.DD

Permit-Seal

Client/Project

TC UNITED DEVELOPMENT CORPORATION

1137 OGILVIE ROAD

OTTAWA, ON

Title



EXISTING CONDITIONS
STORM DRAINAGE PLAN

Project No.	Scale	0	2.5	7.5	12.5m
160402095	1:250				
Drawing No.	Sheet	Revision			

EXSD-1

4 of 7

3
PLAN # 19283

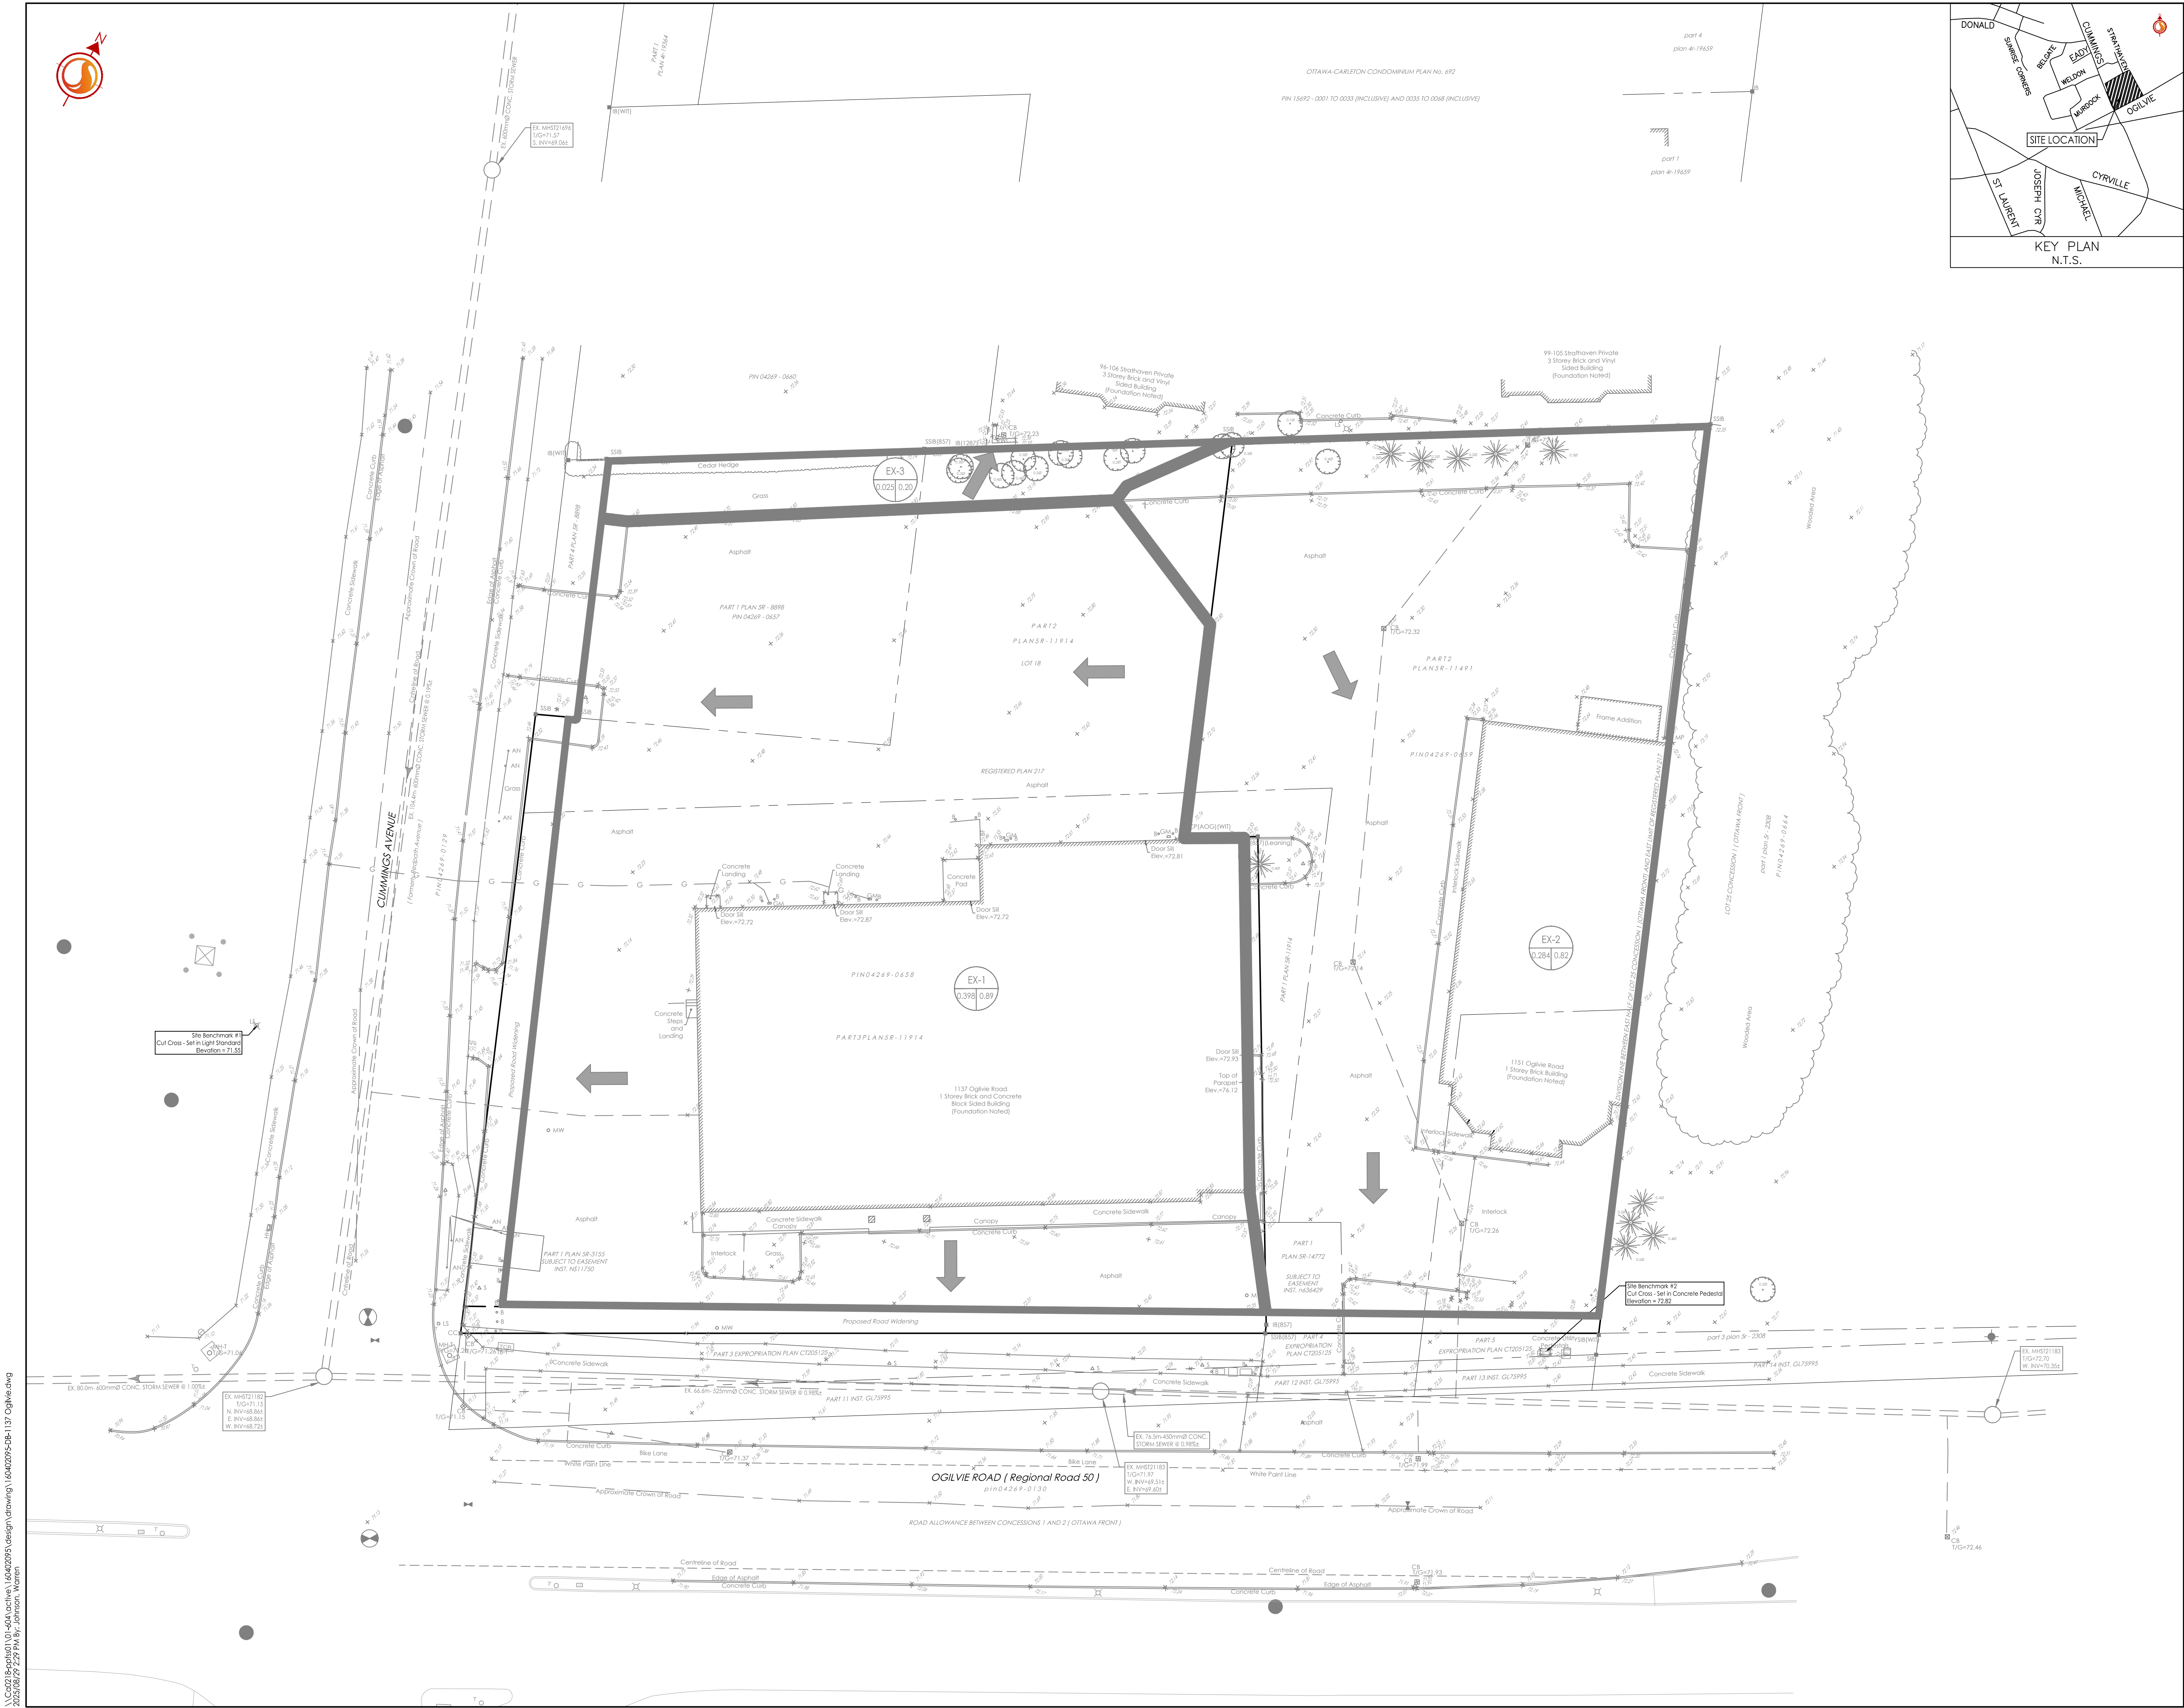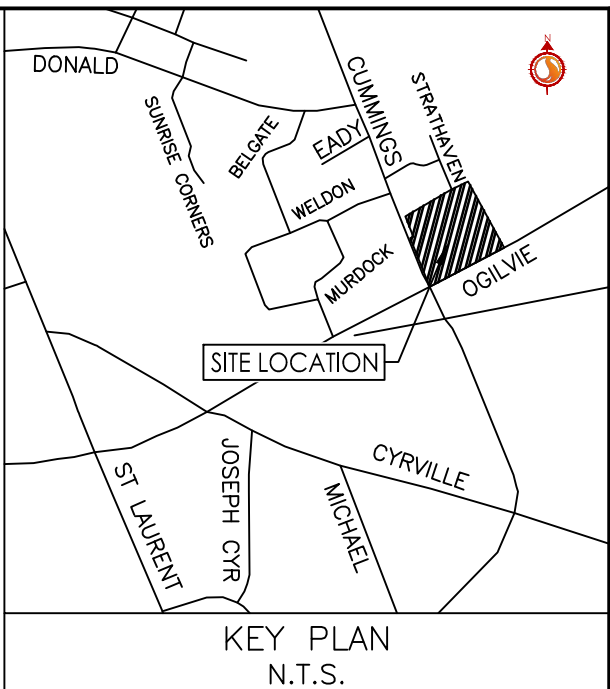

\\C:\001\59555\1\1\04\02095\Design\Drawings\160402095-DB-1137 Oglvie.dwg
2025/08/29 15:28:19 P:\04\02095\Design\Drawings\160402095-DB-1137 Oglvie.dwg

ORIGINAL SHEET - ARCH 0