



Stantec Consulting Ltd.
400 - 1331 Clyde Avenue
Ottawa ON
Tel. 613.722.4420
www.stantec.com

Copyright Reserved

The Contractor shall verify and be responsible for all dimensions. DO NOT scale the drawing - any errors or omissions shall be reported to Stantec without delay.
The Copyrights to all designs and drawings are the property of Stantec. Reproduction or use for any purpose other than that authorized by Stantec is forbidden.

Legend

- SANITARY DRAINAGE AREA ID#
- POPULATION COUNT
- SANITARY DRAINAGE AREA ho.
- FUTURE SANITARY DRAINAGE AREA ID#
- FUTURE POPULATION COUNT
- FUTURE SANITARY DRAINAGE AREA ho.
- SANITARY DRAINAGE AREA
- FUTURE SANITARY DRAINAGE AREA
- PROPOSED SANITARY MH AND SEWER
- EXISTING SANITARY MH AND SEWER

Notes

Revision	By	Appd.	YY.MM.DD
3	WAJ	KJK	25.08.29
2	WAJ	KJK	25.08.22
1	WAJ	KJK	25.04.16

File Name: 160402095-DB-1137 Ogilvie.dwg	WAJ	KJK	WAJ	25.04.08
	Dwn.	Chkd.	Dsgn.	YY.MM.DD

Permit-Seal

Client/Project

TC UNITED DEVELOPMENT CORPORATION

1137 OGILVIE ROAD

OTTAWA, ON

Title



SANITARY DRAINAGE PLAN

Project No. 160402095	Scale 1:250	Sheet 7 of 7	Revision 3
Drawing No.	Sheet	Revision	3

SA-1

7 of 7

PLAN # 19283

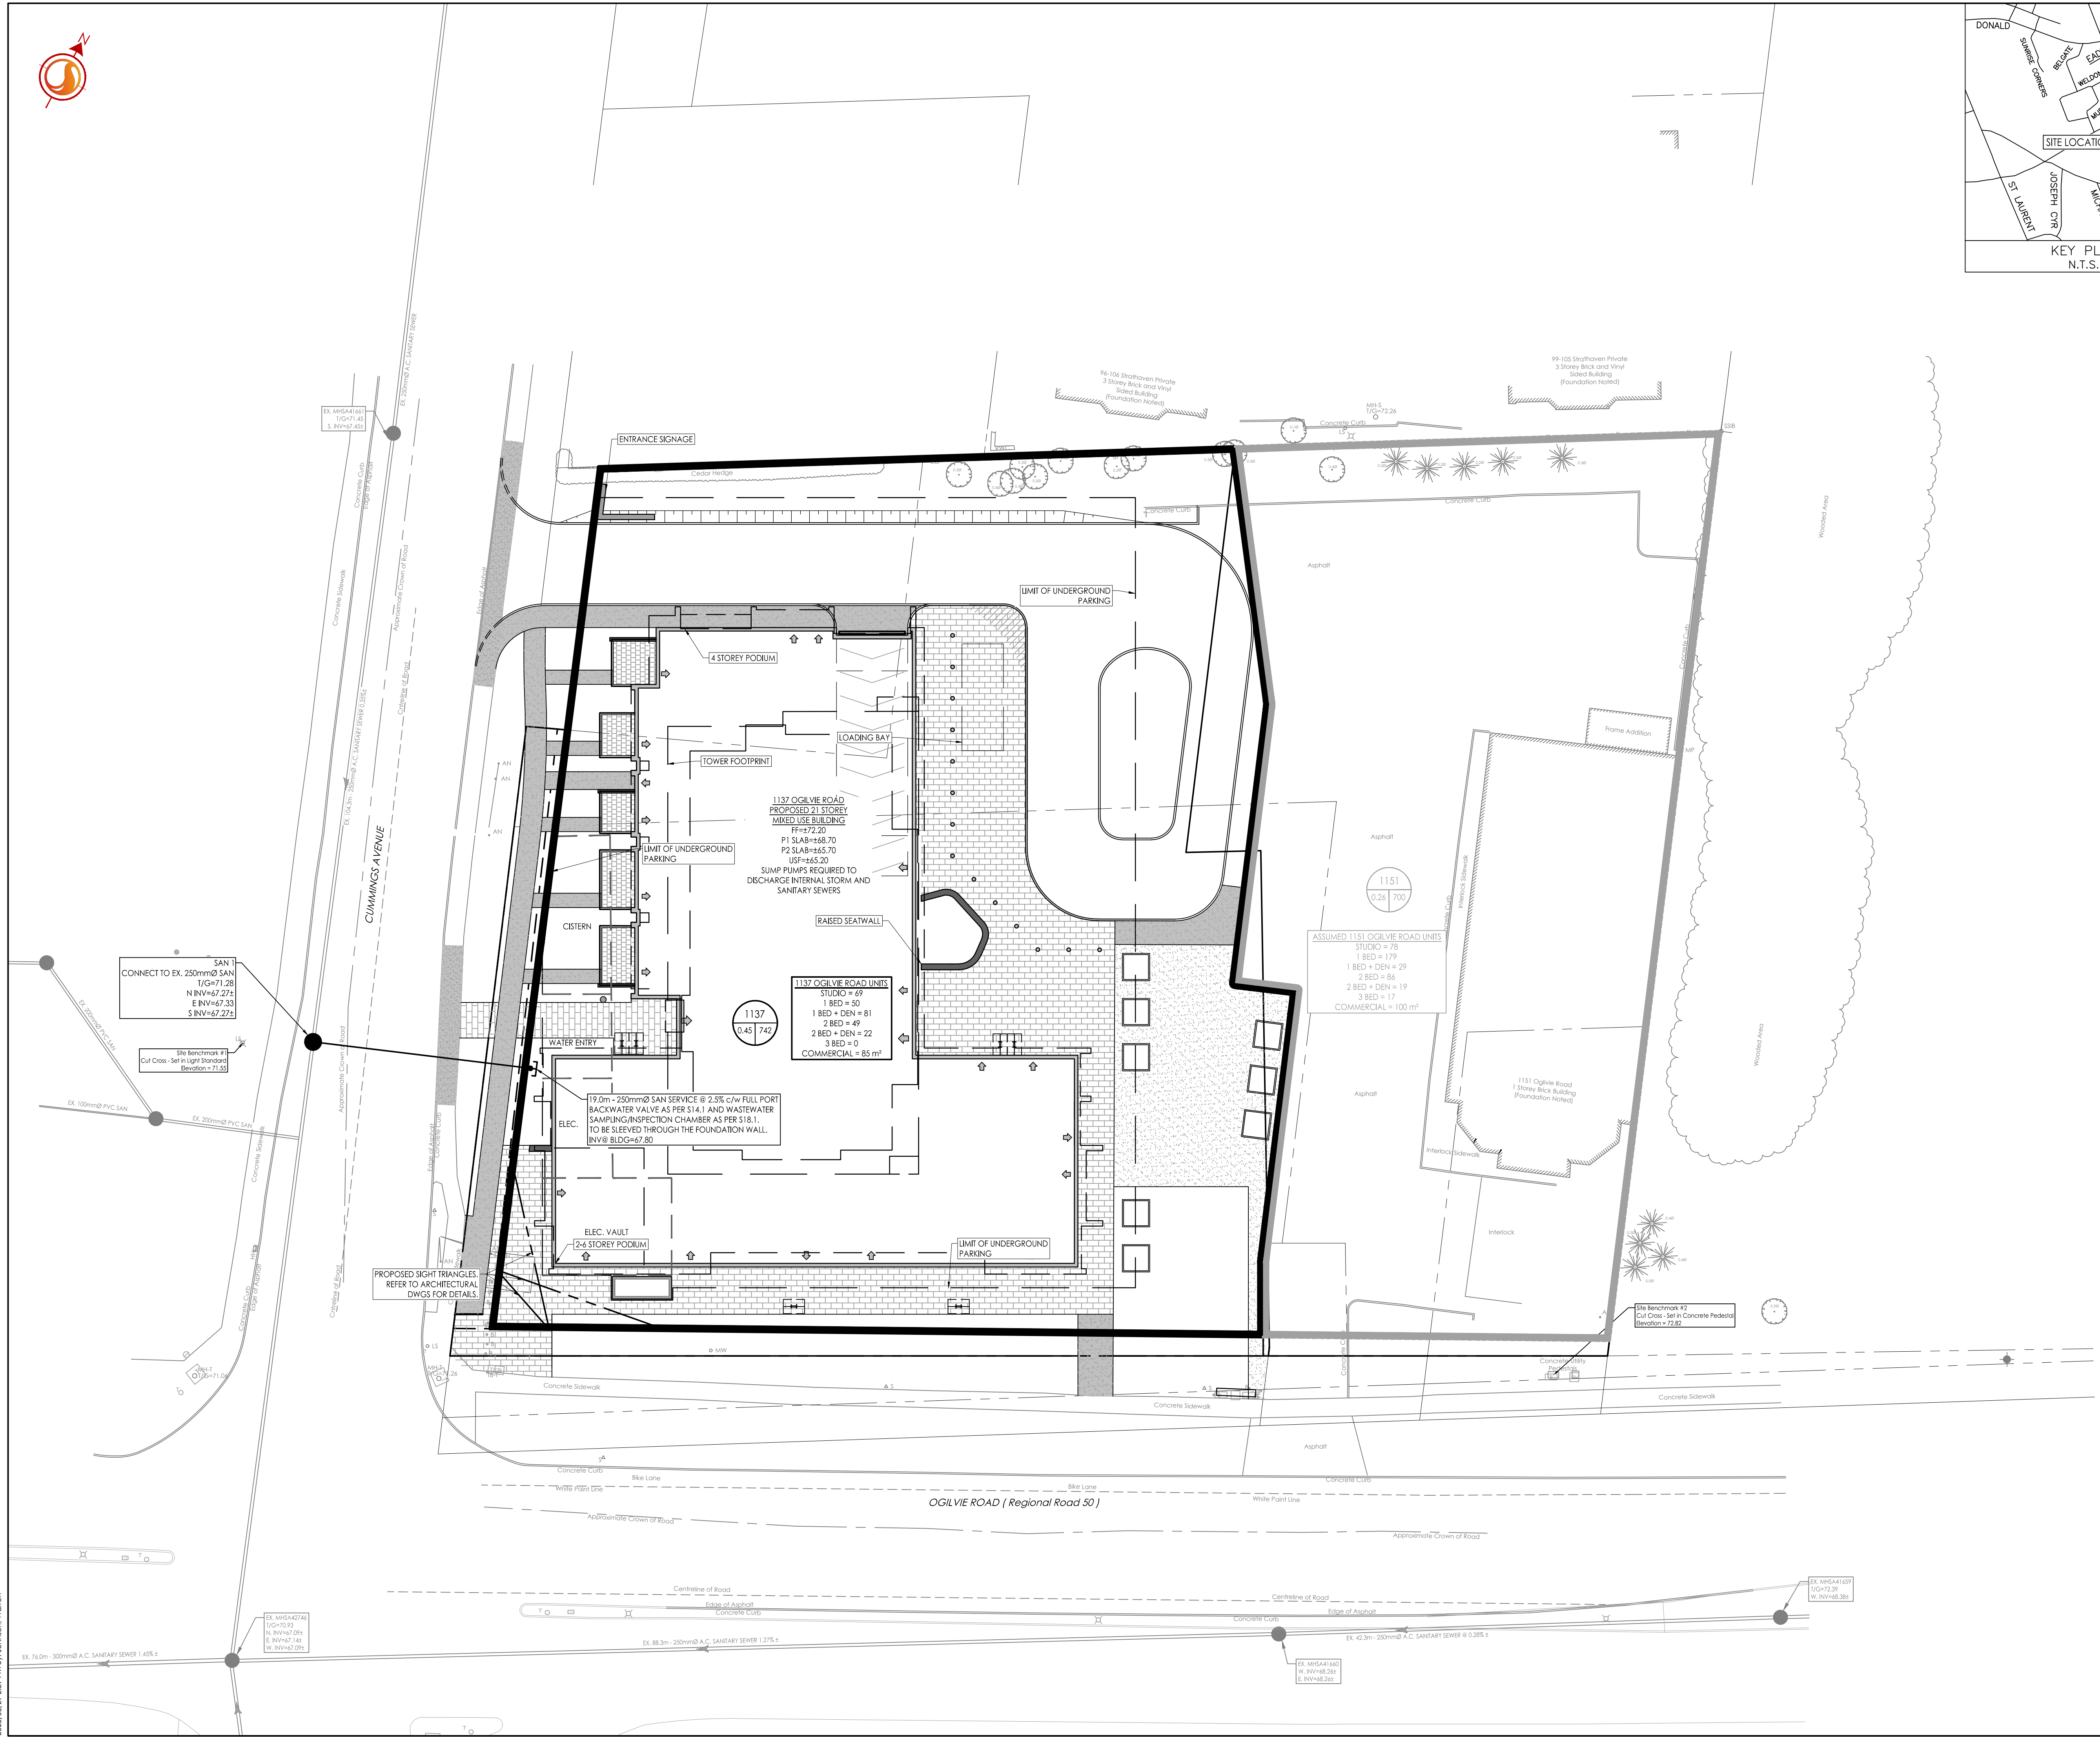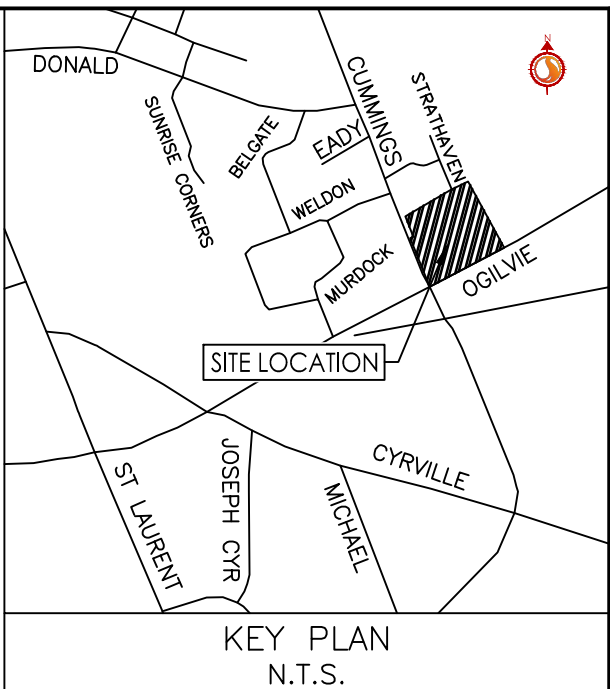

\\C:\001\59595\1\1\160402095\160402095-DB-1137 Ogilvie.dwg
2025/08/29 15:25:29 PWT
2025/08/29 15:25:29 PWT

ORIGINAL SHEET - ARCH D

D07-12-25-0054