



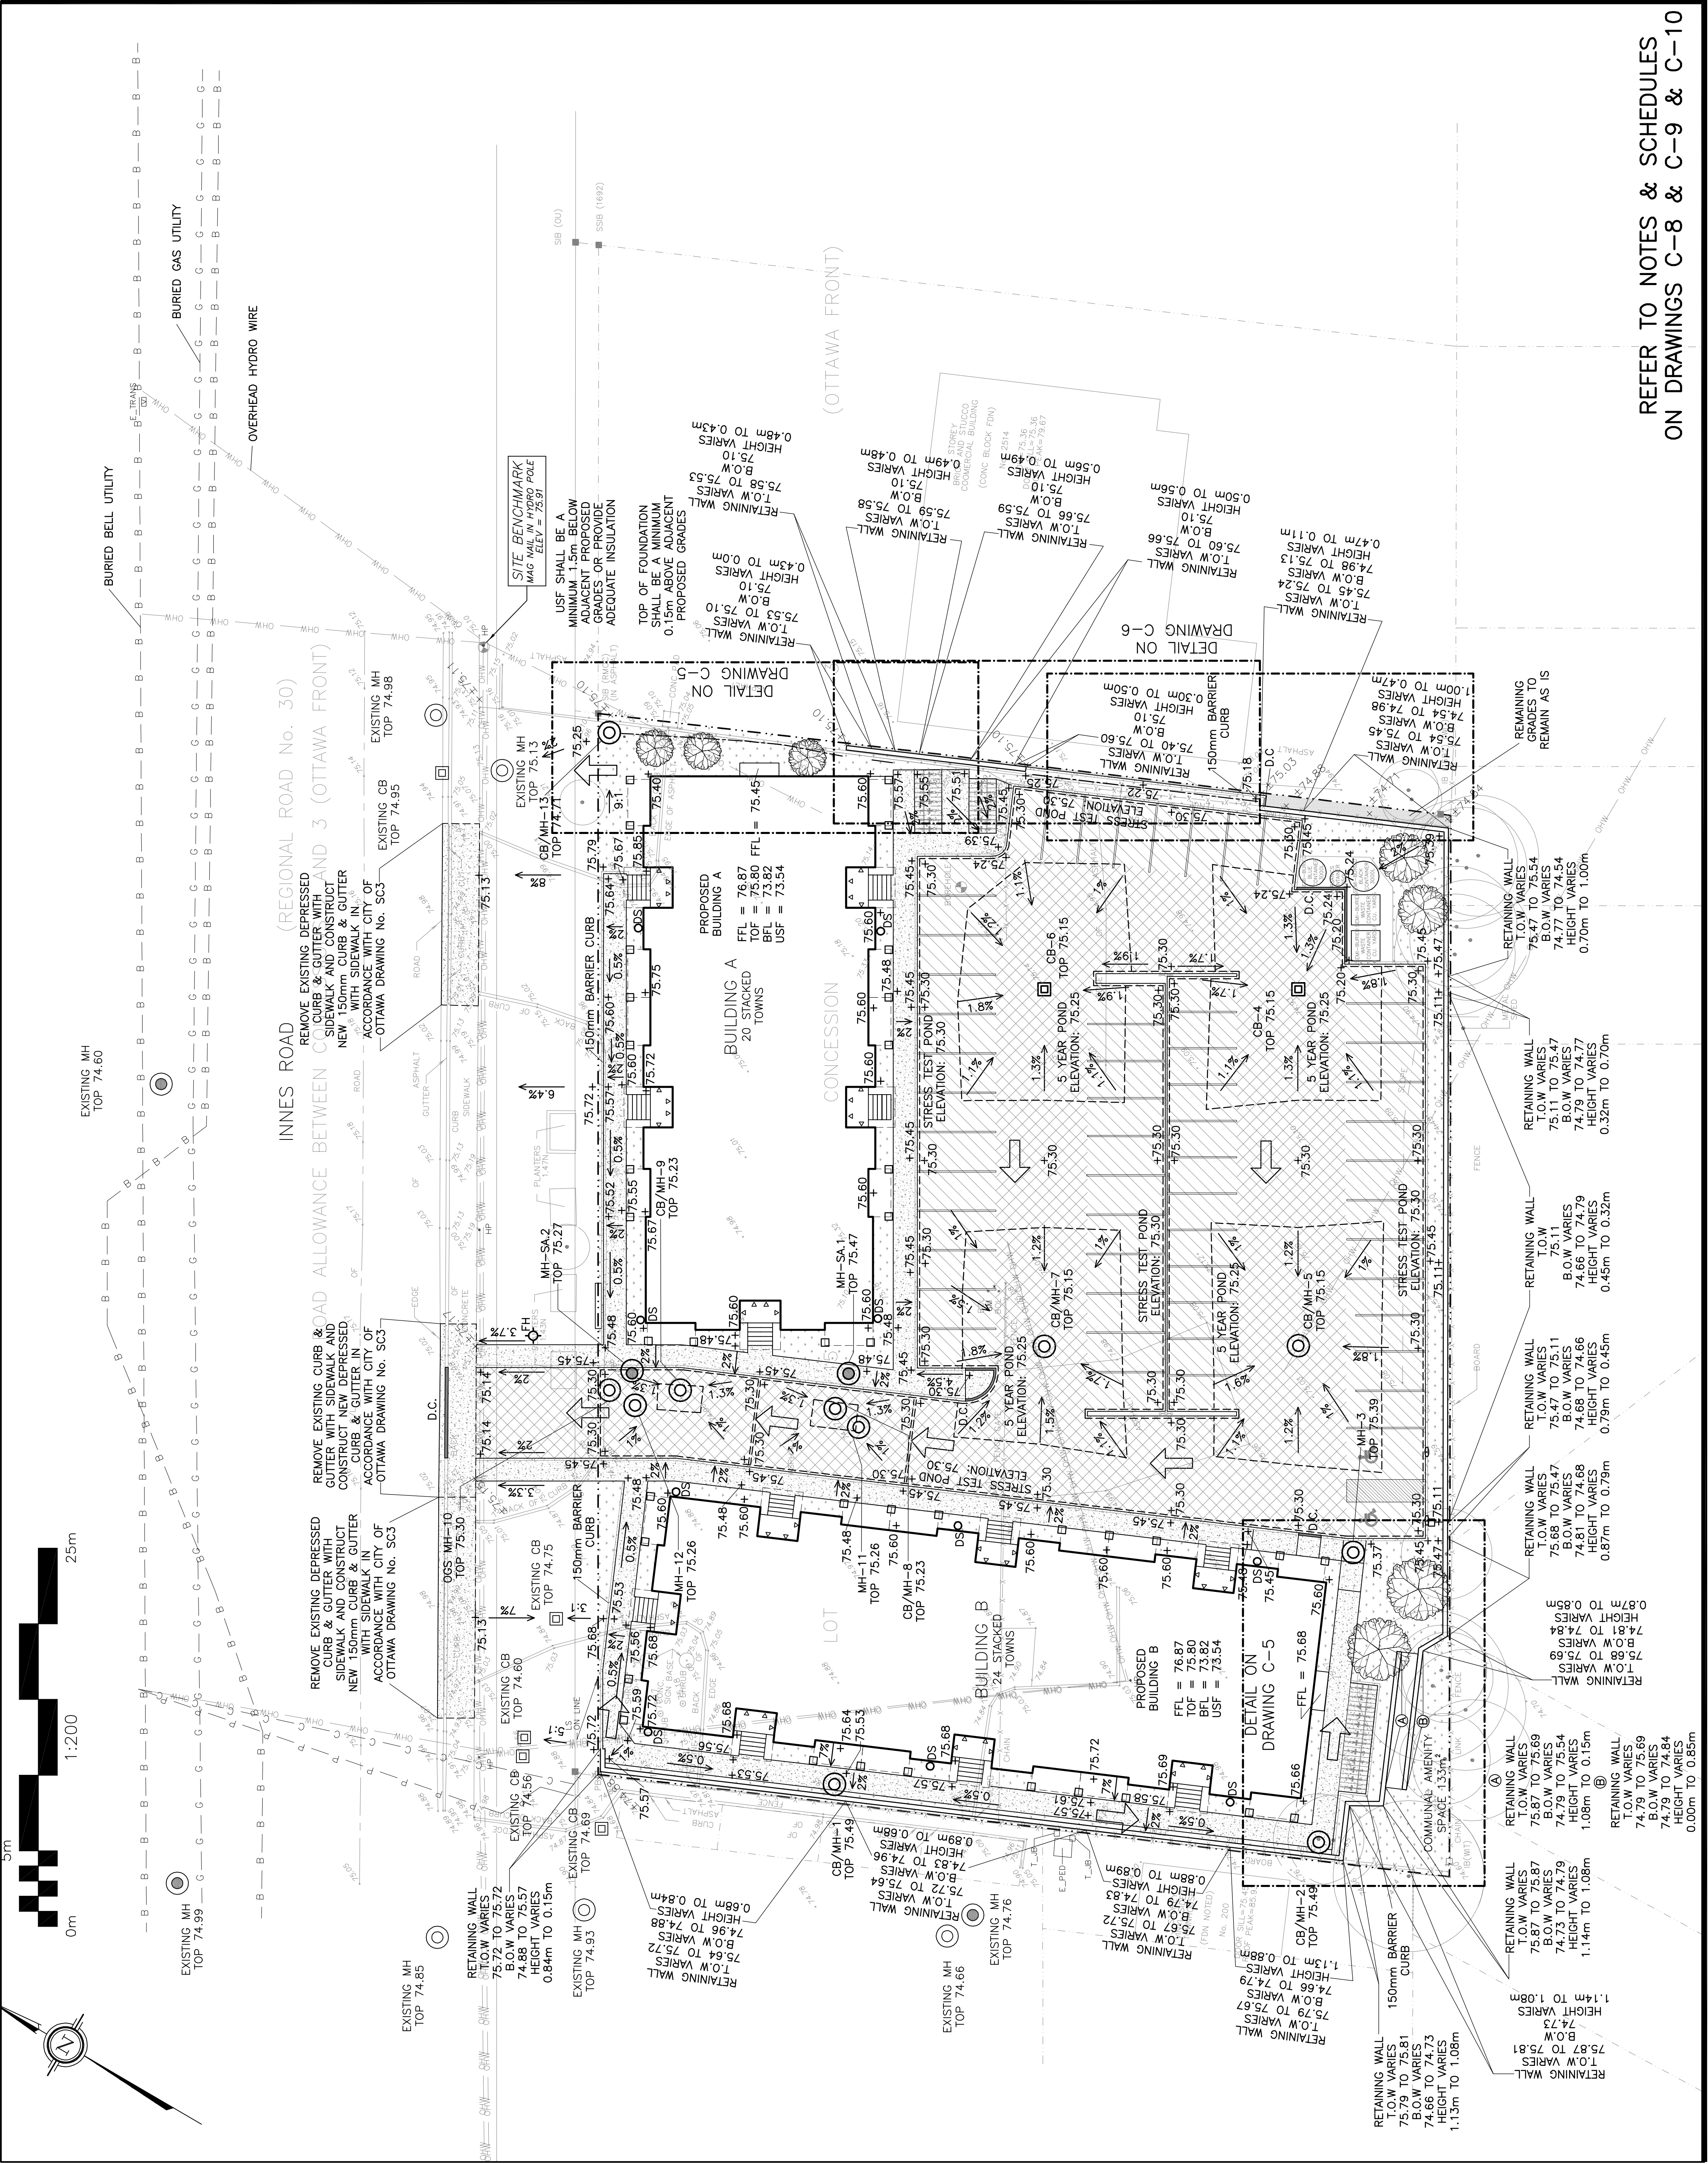

| LEGEND |                          |
|--------|--------------------------|
| FFL    | FIRST FLOOR ELEVATION    |
| TOF    | TOP OF FOUNDATION        |
| BFL    | BASEMENT FLOOR ELEVATION |
| USF    | UNDERSIDE OF FOOTING     |
| ---    | PROPERTY LINE            |
| CB     | CATCH BASIN              |
| MH     | STORM MANHOLE            |
| CB/MH  | CATCH BASIN/MANHOLE      |
| MH     | SANITARY MANHOLE         |
| FH     | FIRE HYDRANT             |
| DS     | DOWNSPOUT                |
| ---    | EXISTING GRADE ELEVATION |
| +99.99 | PROPOSED GRADE ELEVATION |
| 2%     | PROPOSED SLOPE OF GRADE  |
| ↑      | EMERGENCY OVERLAND FLOW  |
| ---    | 150mm BARRIER CURB       |
| ---    | DEPRESSED CURB           |
| ---    | LIGHT-DUTY PAVEMENT      |
| ---    | HEAVY-DUTY PAVEMENT      |
| ---    | CONCRETE                 |
| ---    | LANDSCAPE                |

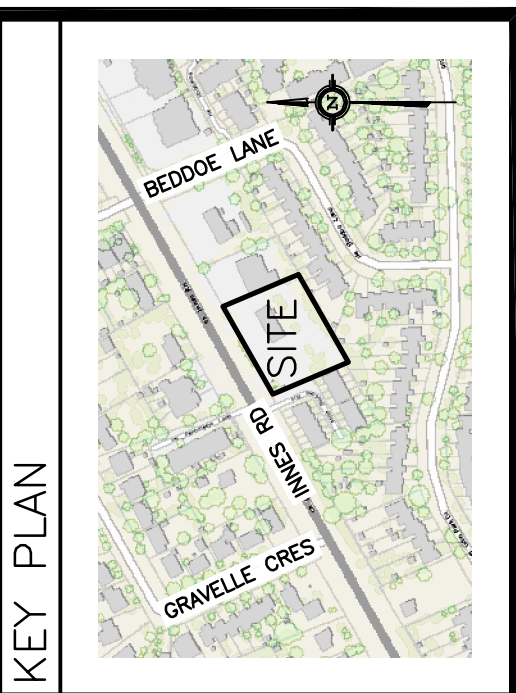

| No. | DATE      | REVISION                   |
|-----|-----------|----------------------------|
| 9   | SEP 8-25  | RE-ISSUED FOR APPROVAL     |
| 8   | JUN 4-25  | RE-ISSUED FOR APPROVAL     |
| 6   | SEP 12-24 | ISSUED FOR APPROVAL        |
| 5   | SEP 11-24 | ISSUED FOR COORDINATION    |
| 4   | MAY 6-24  | ISSUED FOR APPROVAL        |
| 3   | MAY 2-24  | ISSUED FOR COORDINATION    |
| 2   | DEC 21-23 | ISSUED FOR APPROVAL        |
| 1   | DEC 21-23 | RE-ISSUED FOR COORDINATION |

D.B. GRAY ENGINEERING INC.  
Professional Engineer  
7000 Long Point Circle  
Ottawa, Ontario  
d.gray@dbgrayengineering.com  
613-425-8044

Project  
STACKED TOWNS  
BUILDING A - 20 UNITS  
BUILDING B - 24 UNITS  
2506 INNES ROAD  
OTTAWA, ONTARIO

Drawing Title  
GRADING PLAN

Drawn: D.B.G.  
H. Scale: 1:200  
V. Scale: 1:100  
Date: Dec 20-23  
Job No.: 23087

Drawing No.:  
**C-4**  
of **12**

#19196

REFER TO NOTES & SCHEDULES  
ON DRAWINGS C-8 & C-9 & C-10

D07-12-24-0038