

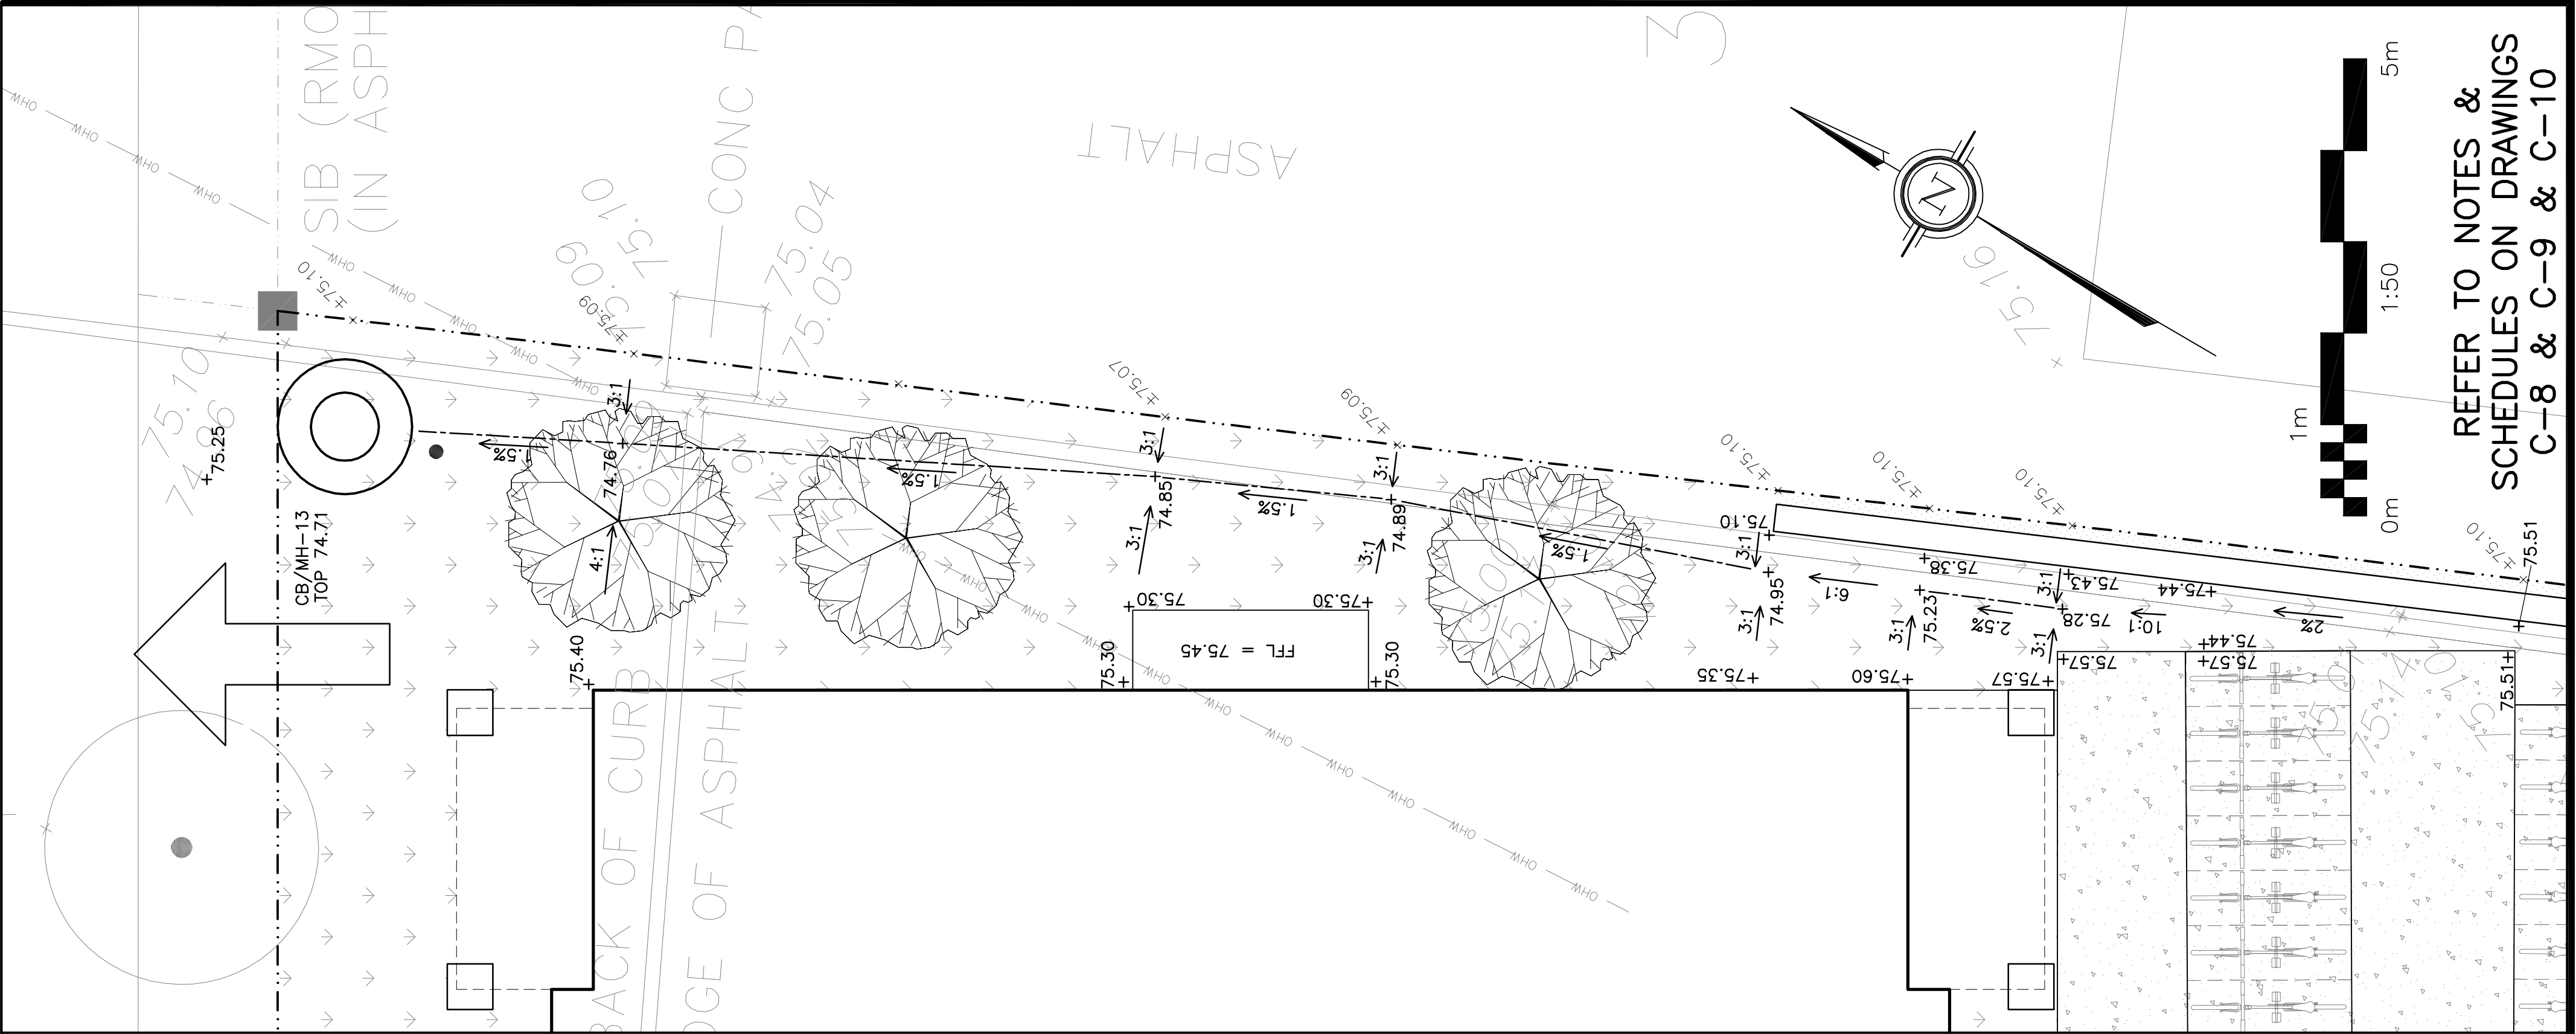


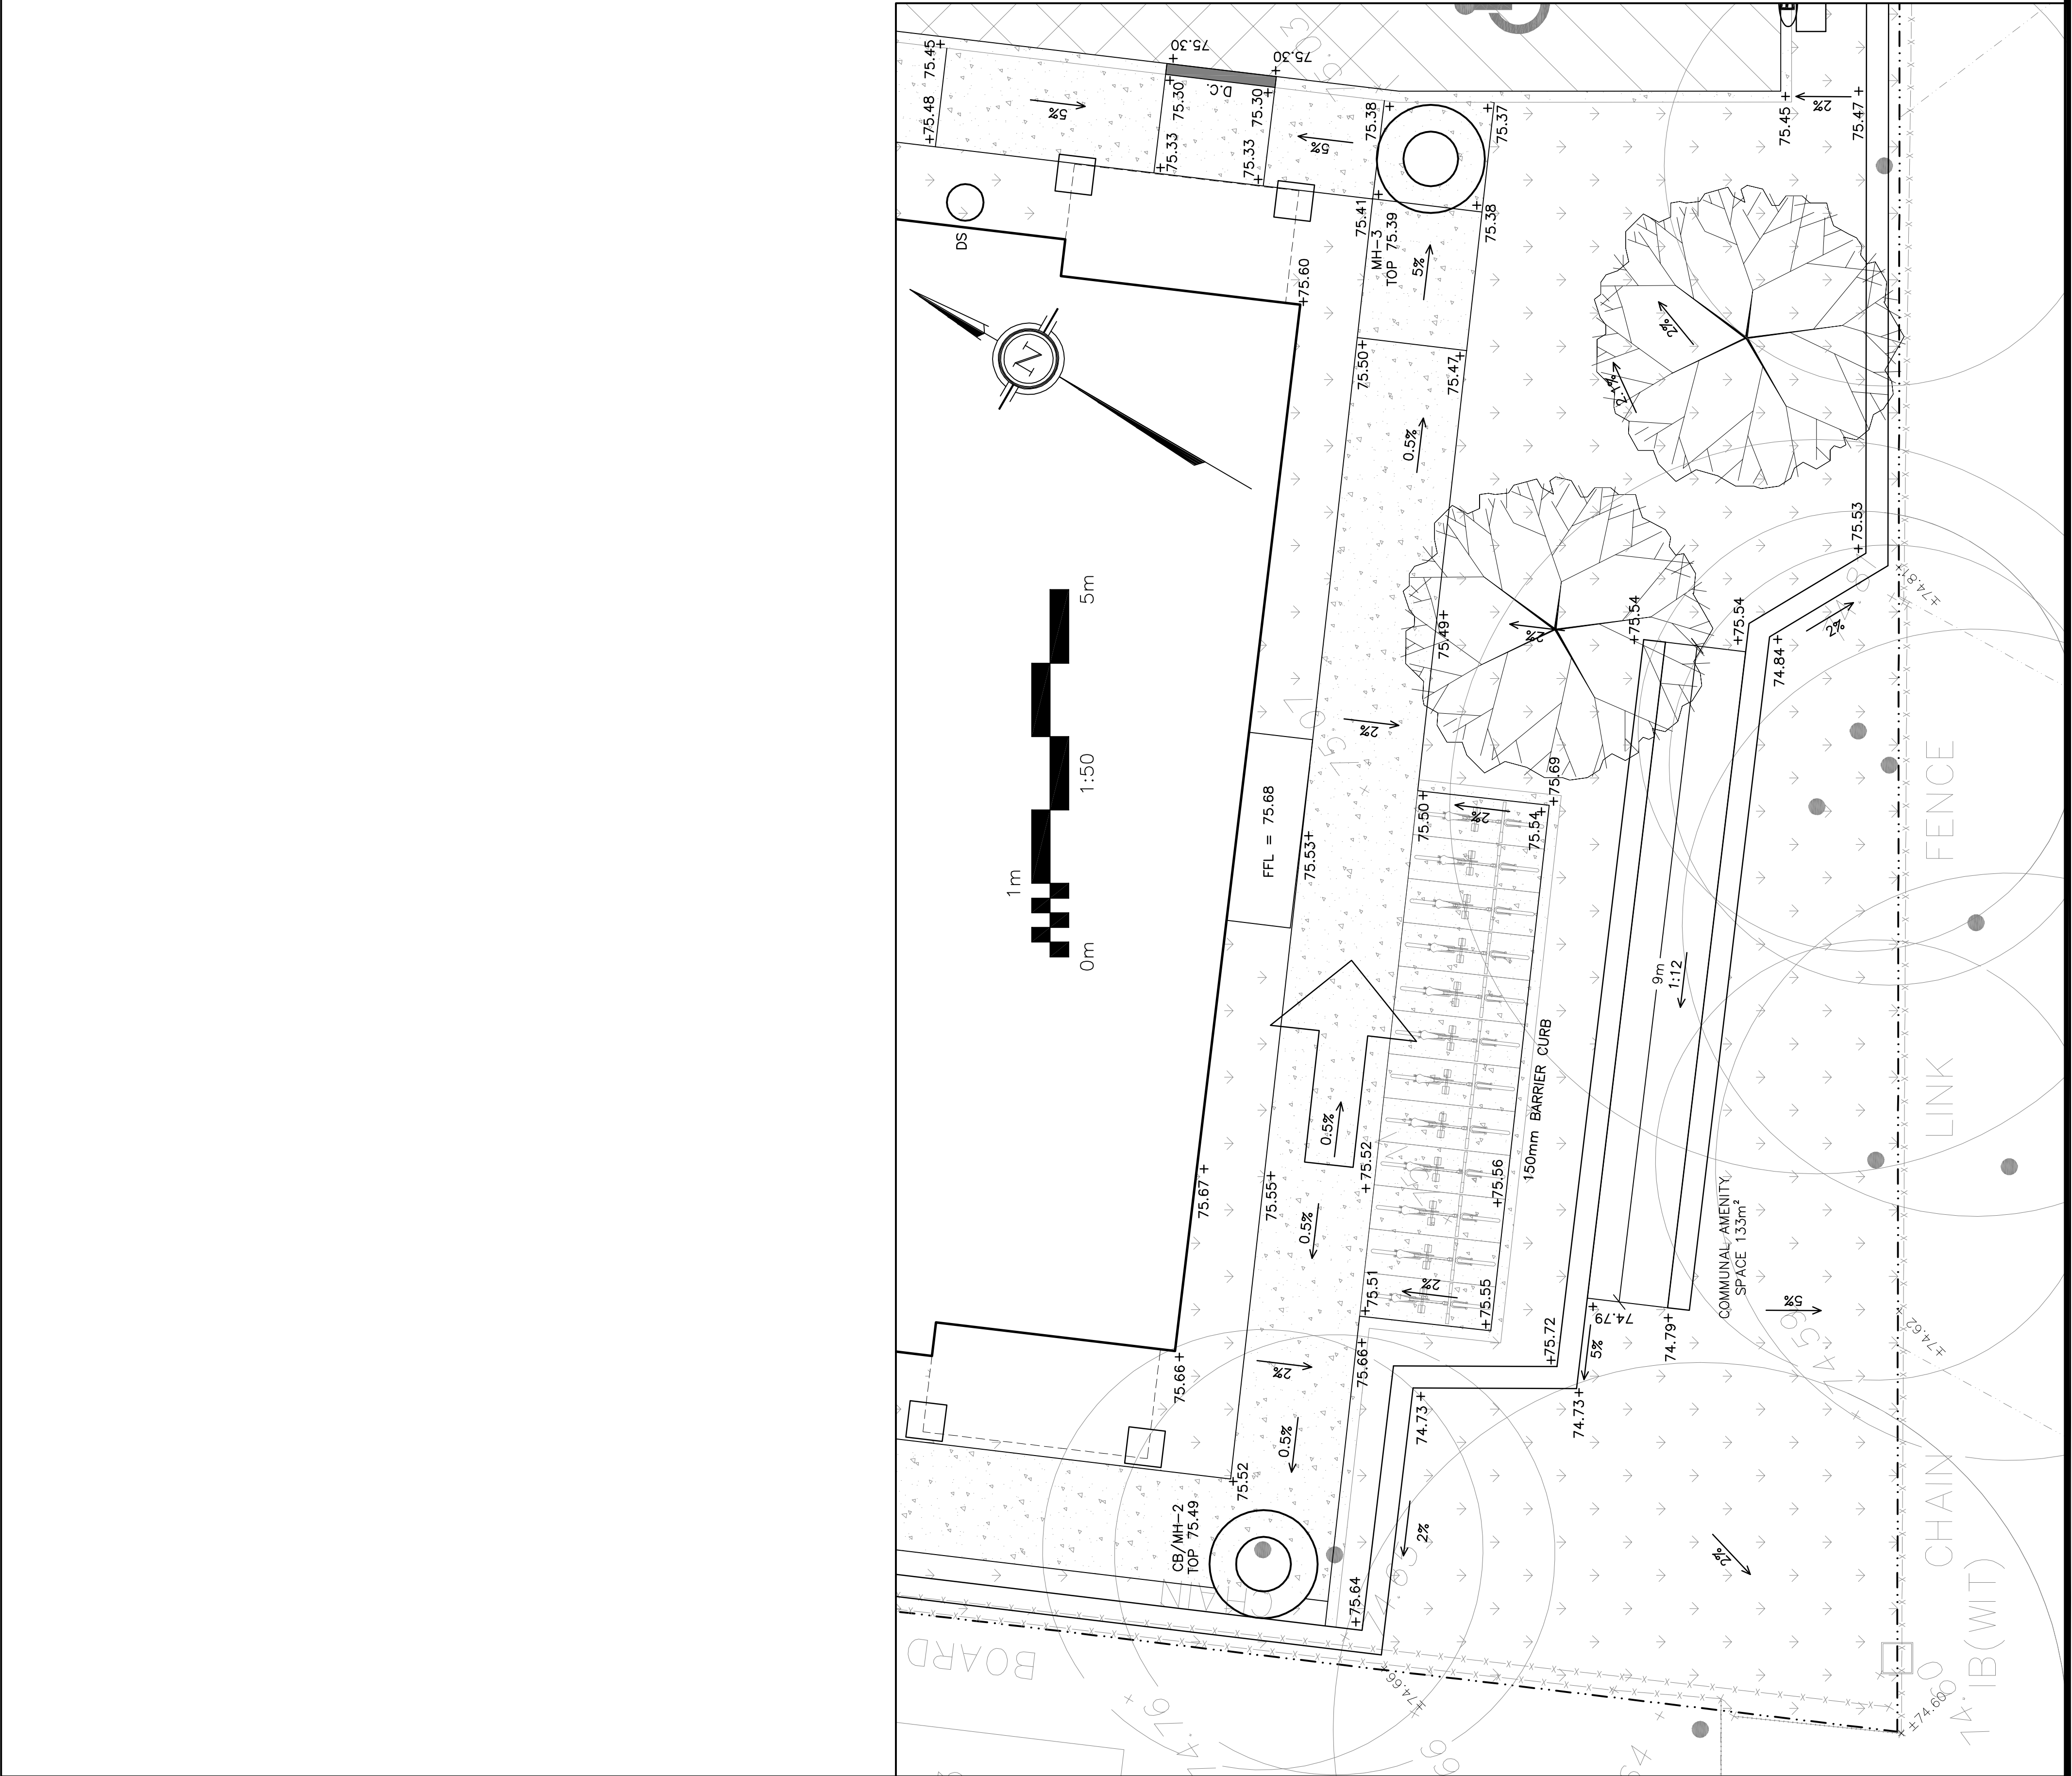

LEGEND	
FFL	FIRST FLOOR ELEVATION
---	PROPERTY LINE
CB/MH	CATCH BASIN/MANHOLE
MH	SANITARY MANHOLE
+	EXISTING GRADE ELEVATION
+99.99	PROPOSED GRADE ELEVATION
2%	PROPOSED SLOPE OF GRADE
150mm	BARRIER CURB
D.C.	DEPRESSED CURB
///	LIGHT-DUTY PAVEMENT
----	CONCRETE
----	LANDSCAPE

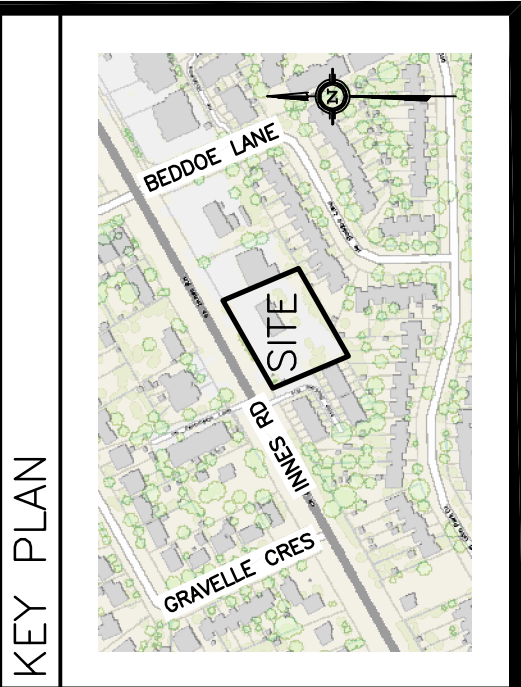

No.	DATE	REVISION
2	SEP 8-25	RE-ISSUED FOR APPROVAL
1	JUN 4-25	RE-ISSUED FOR APPROVAL

D. B. GRAY ENGINEERING INC.
700 Long Point Circle
Ottawa, Ontario
d.gray@dbgrayengineering.com
613-425-8044

Project
STACKED TOWNS
BUILDING A - 20 UNITS
BUILDING B - 24 UNITS
2506 INNES ROAD
OTTAWA, ONTARIO

Drawing Title
GRADING PLAN
DETAIL

Engineer's Seal

Drawn: D.B.G.
H. Scale: 1:50
V. Scale: 1:50
Date: Dec 20-23
Job No.: 23087

Drawing No.:
C-5
of 12
#19196

NOT VALID UNLESS
SIGNED & DATED

REFER TO NOTES &
SCHEDULES ON DRAWINGS
C-8 & C-9 & C-10