



Stantec Consulting Ltd.
400 - 1331 Clyde Avenue
Ottawa ON
Tel. 613.722.4420
www.stantec.com

Copyright Reserved

The Contractor shall verify and be responsible for all dimensions. DO NOT scale the drawing - any errors or omissions shall be reported to Stantec without delay.
The Copyrights to all designs and drawings are the property of Stantec. Reproduction or use for any purpose other than that authorized by Stantec is forbidden.

Legend

- SA24A
0.38 34
- SANITARY DRAINAGE AREA ID#
POPULATION
SANITARY DRAINAGE AREA HO.
- SANITARY DRAINAGE AREA
PROPOSED SANITARY SEWER

Notes

Revision	By	Appd.	YY.MM.DD
3	WAJ	SGG	25.05.26
2	WAJ	SGG	25.01.06
1	WAJ	SGG	24.11.04

File Name:	WAJ	SGG	WAJ	24.09.03
160401759-D8.dwg	Dwn.	Chkd.	Dgn.	YY.MM.DD

Permit-Seal

Client/Project
RICHCRAFT HOMES LTD.

640 COMPASS STREET
BLOCK 140
OTTAWA, ON

Title
SANITARY DRAINAGE PLAN


Project No.	Scale	0 3 9 15m
160401759	1:300	
Drawing No.	Sheet	Revision

SA-1 6 of 6 3
PLAN # 19260

JOHN SEVIGNY C.E.T.
MANAGER (A), DEVELOPMENT REVIEW EAST
PLANNING, DEVELOPMENT & BUILDING SERVICES
DEPARTMENT, CITY OF OTTAWA

APPROVED

By sevignyjo at 4:21 pm, Sep 04, 2025

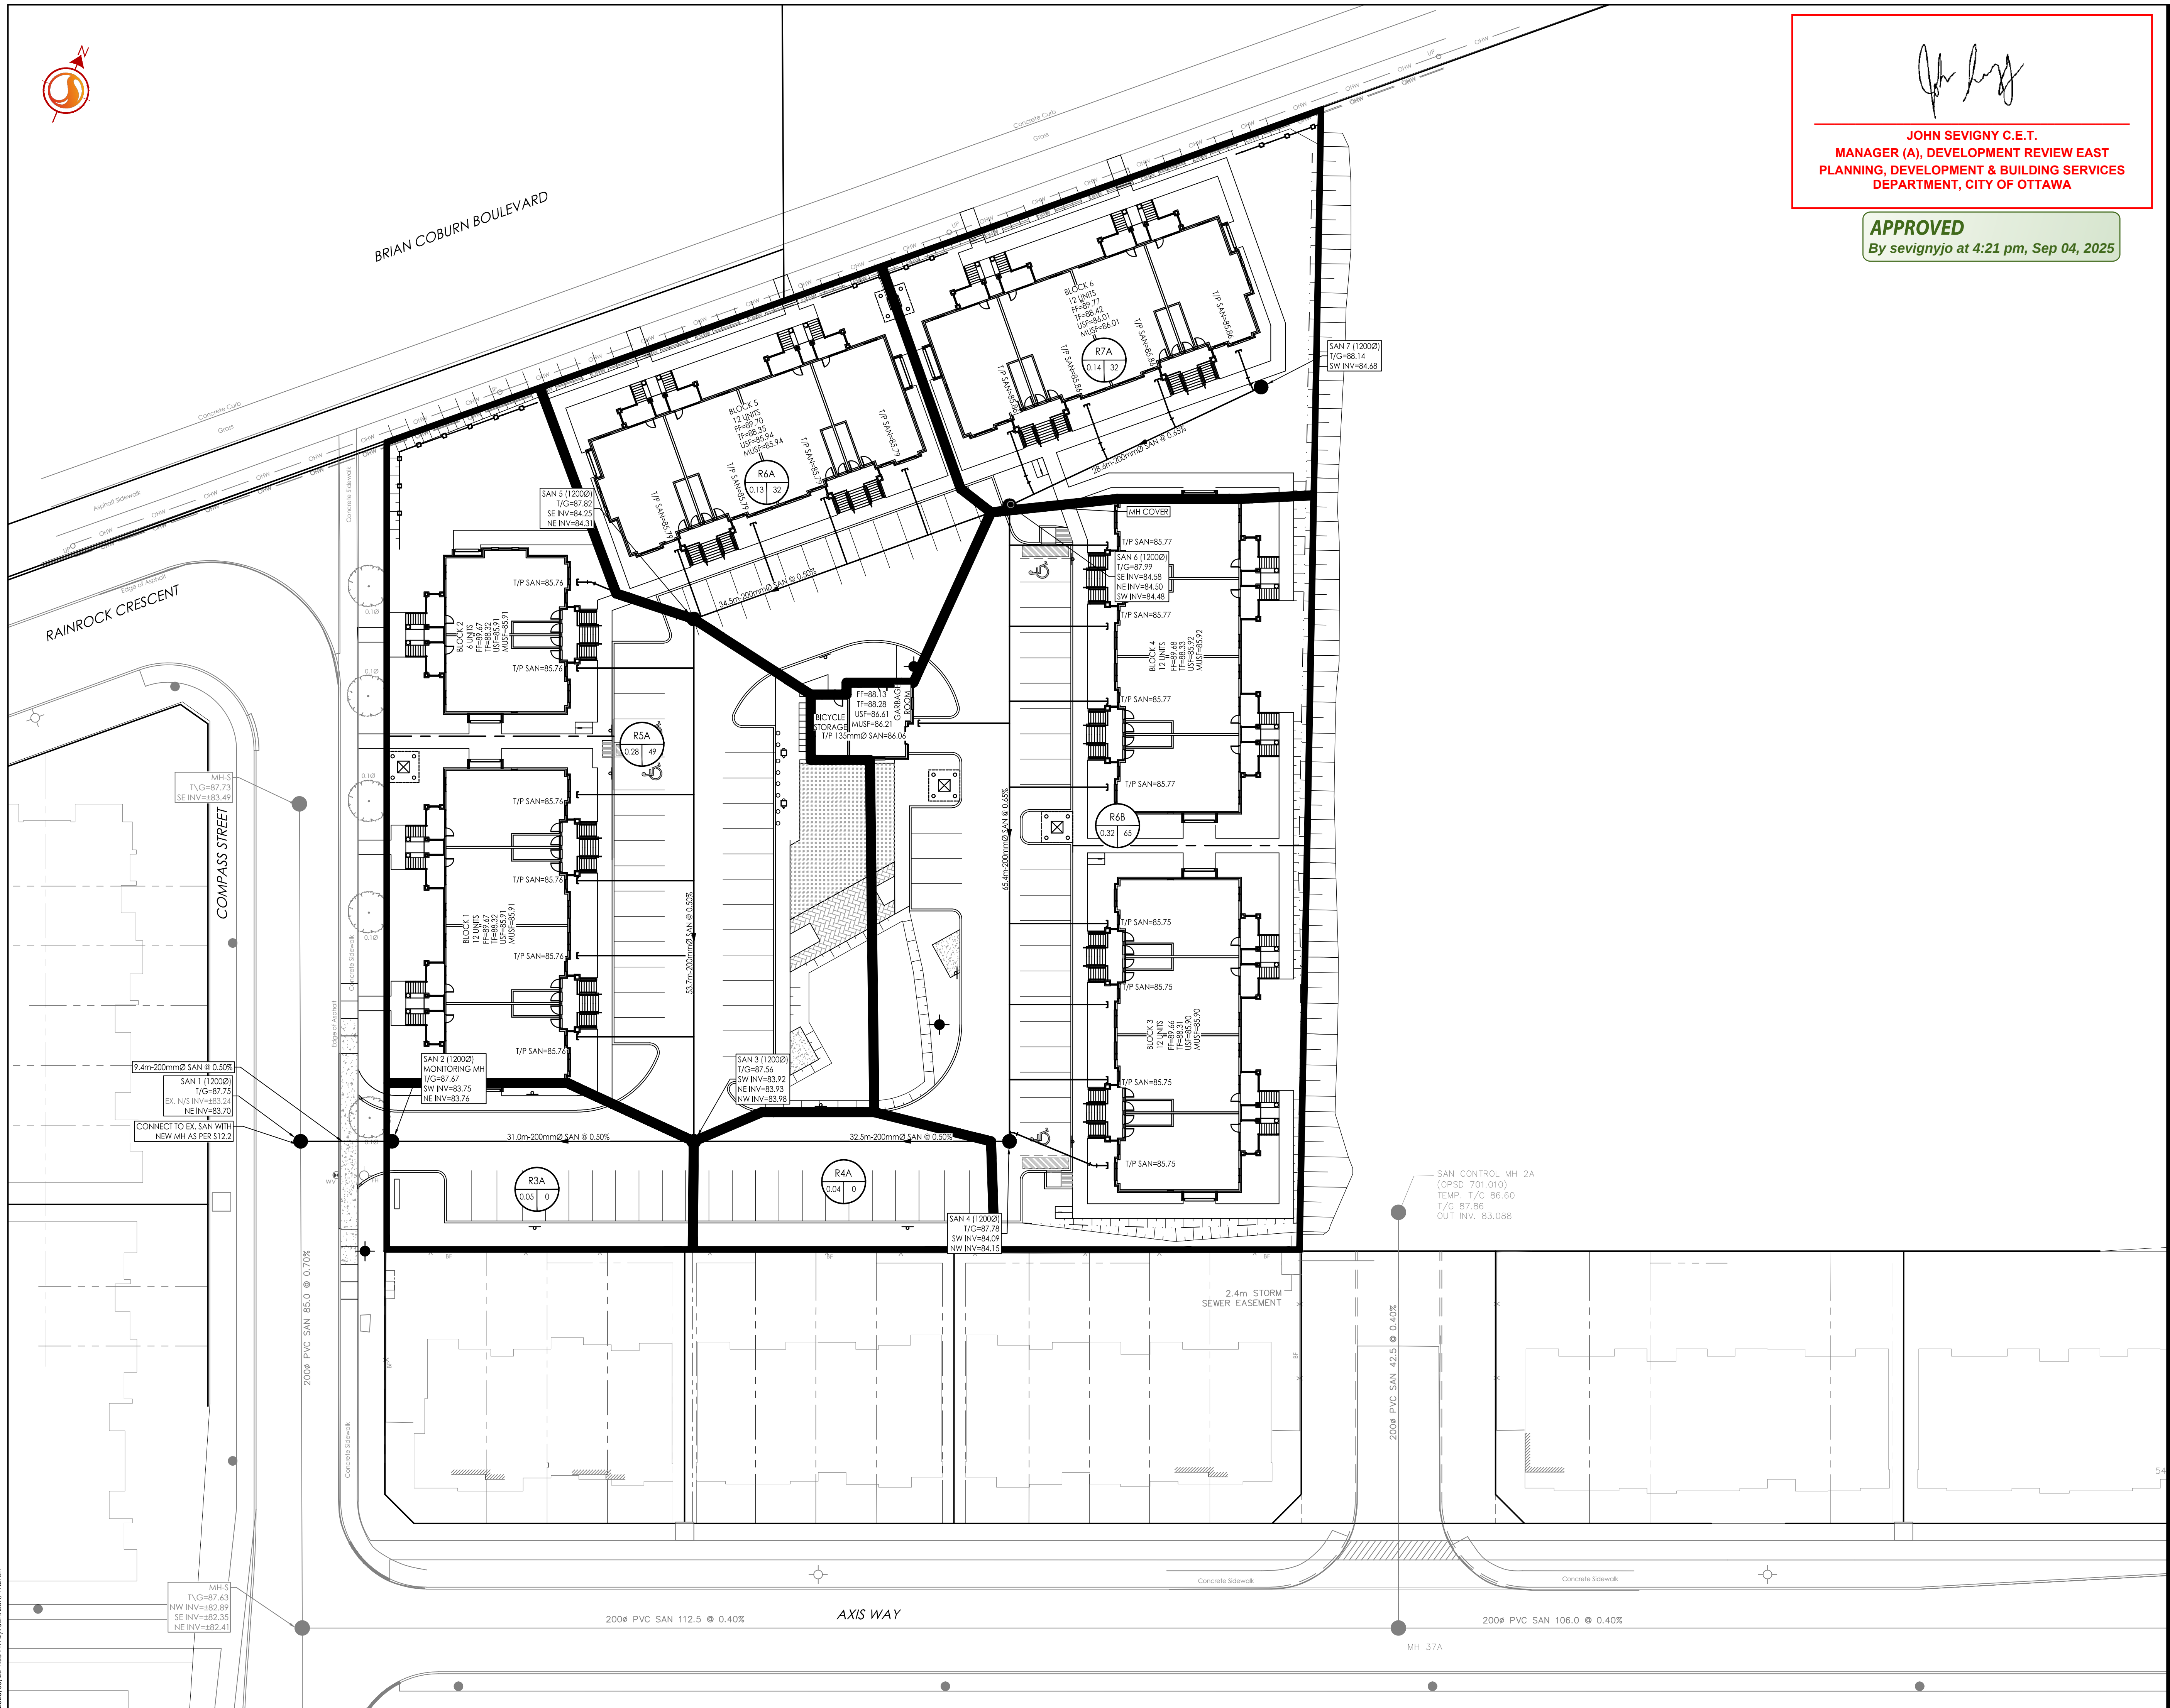

X:\Clients\160401759\Design\Drawings\160401759-D8.dwg
20250526 11:58 AM J.S. (sevignyjo)
ORIGINAL SHEET - ARCH D