




1 WEST ELEVATION
A3.01 SCALE 1 : 100

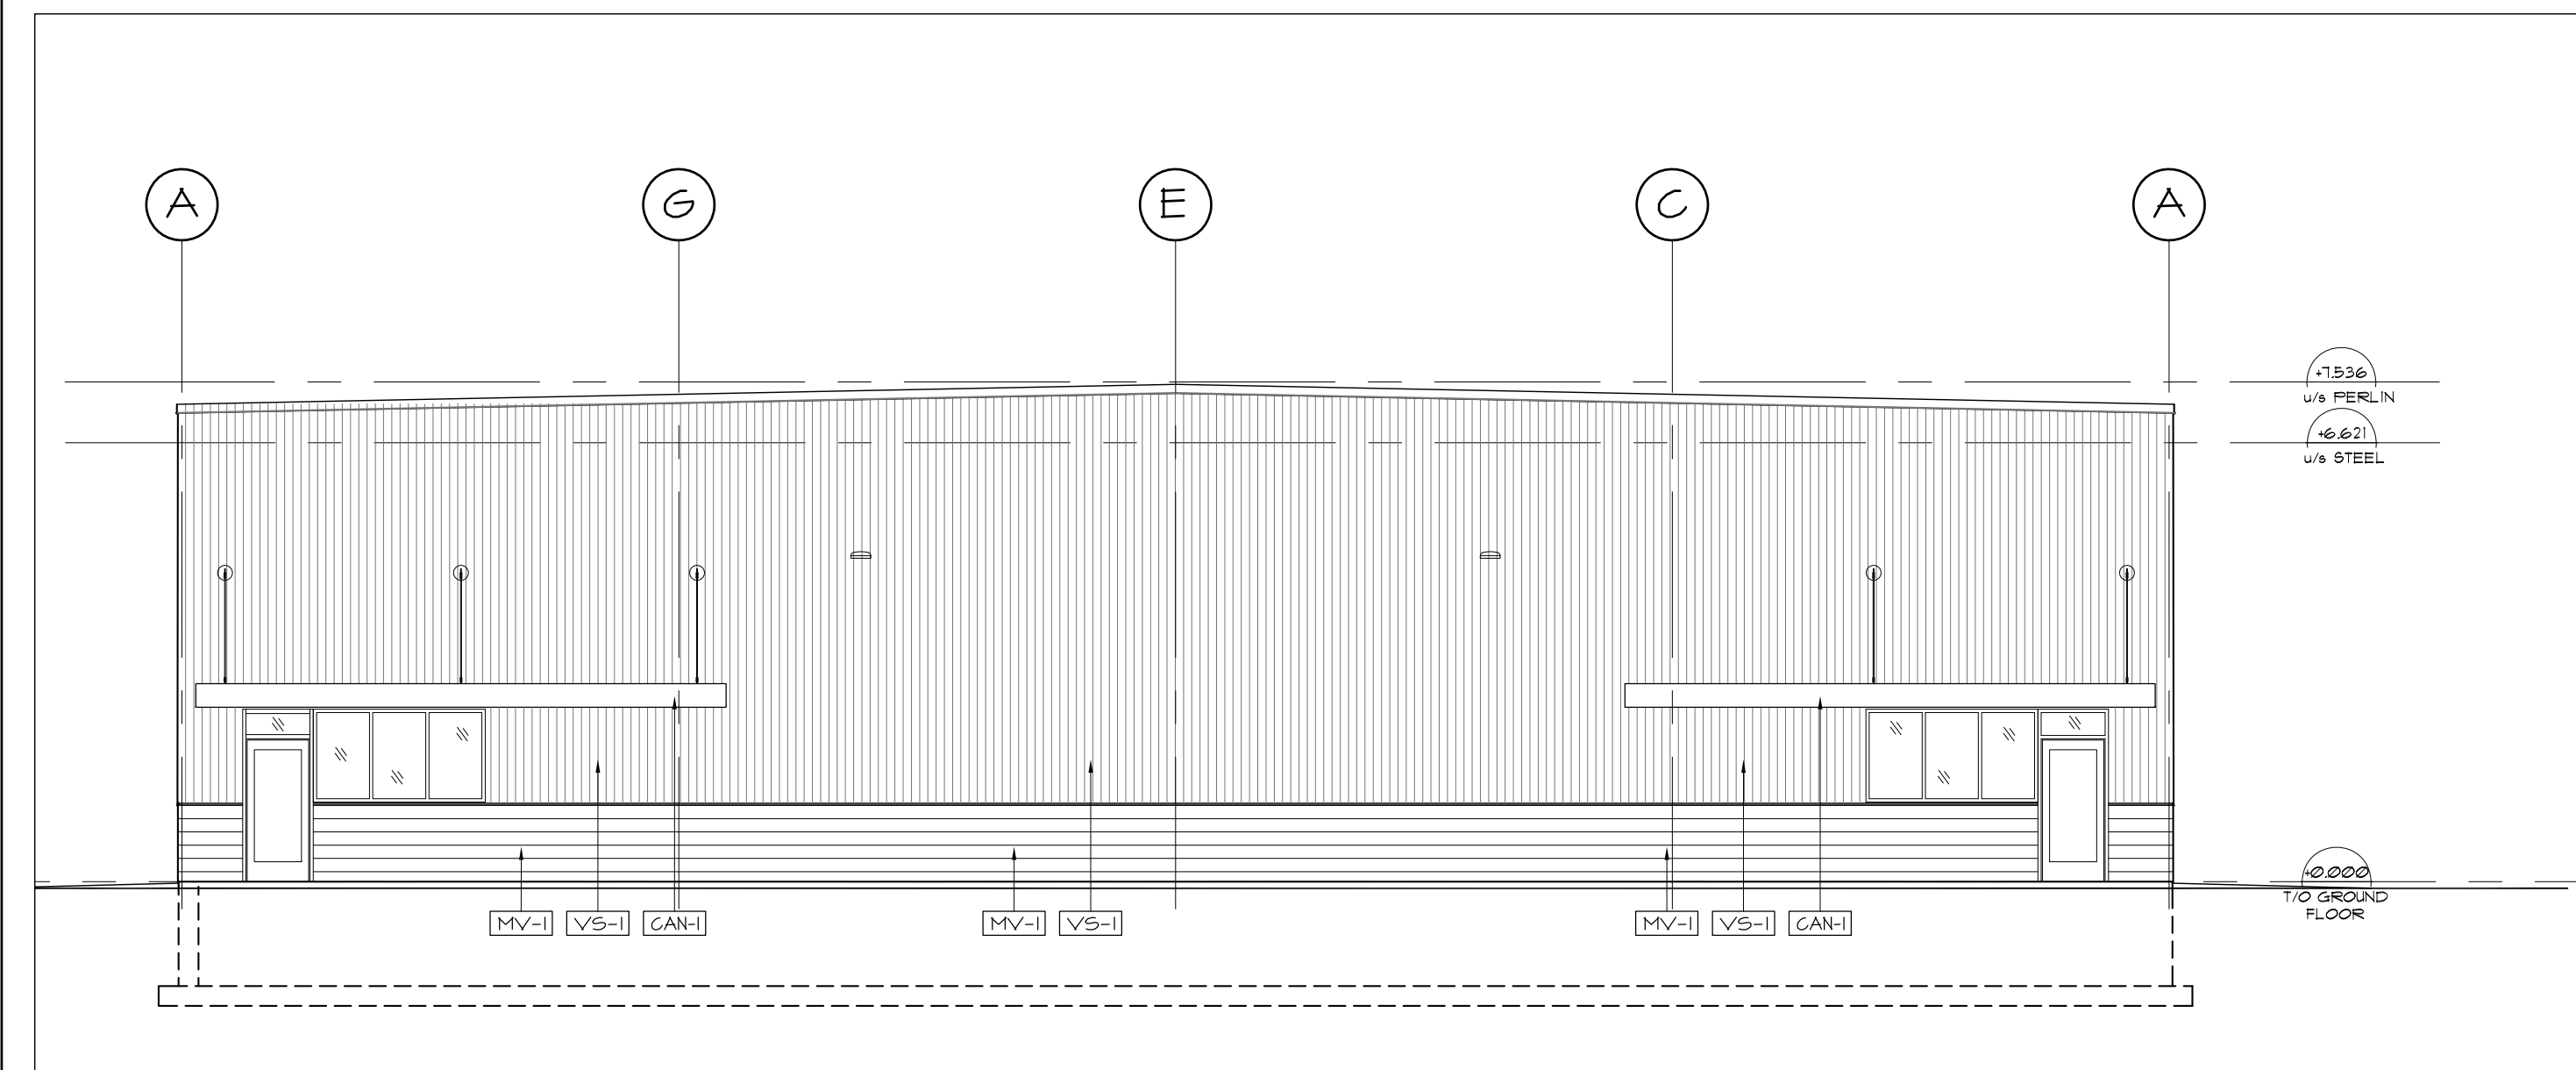

2 NORTH ELEVATION
A3.01 SCALE 1 : 100

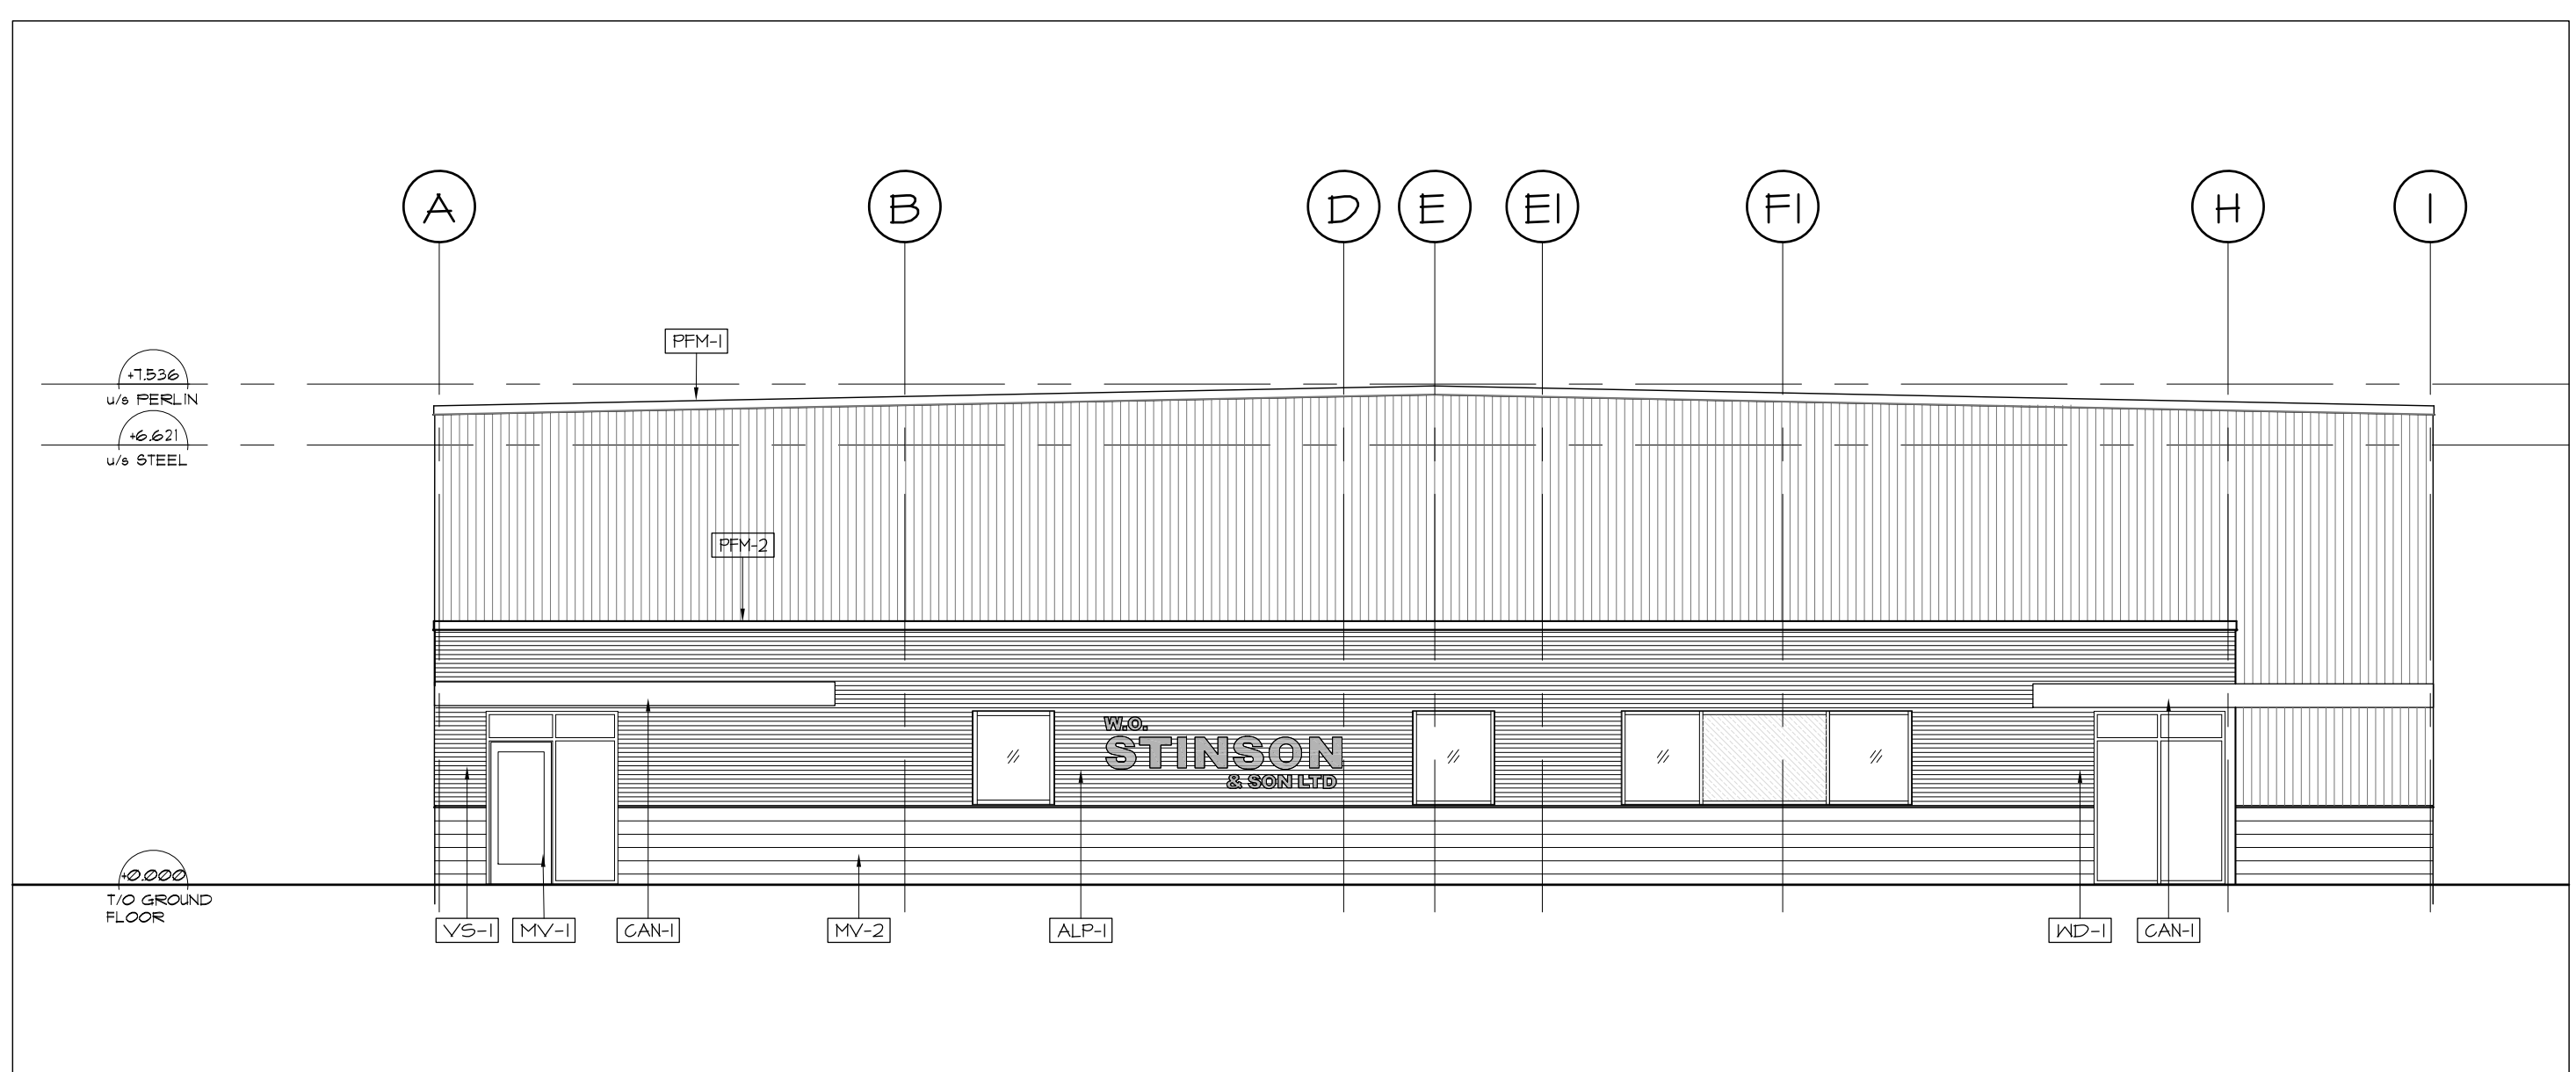

3 SOUTH ELEVATION
A3.01 SCALE 1 : 100

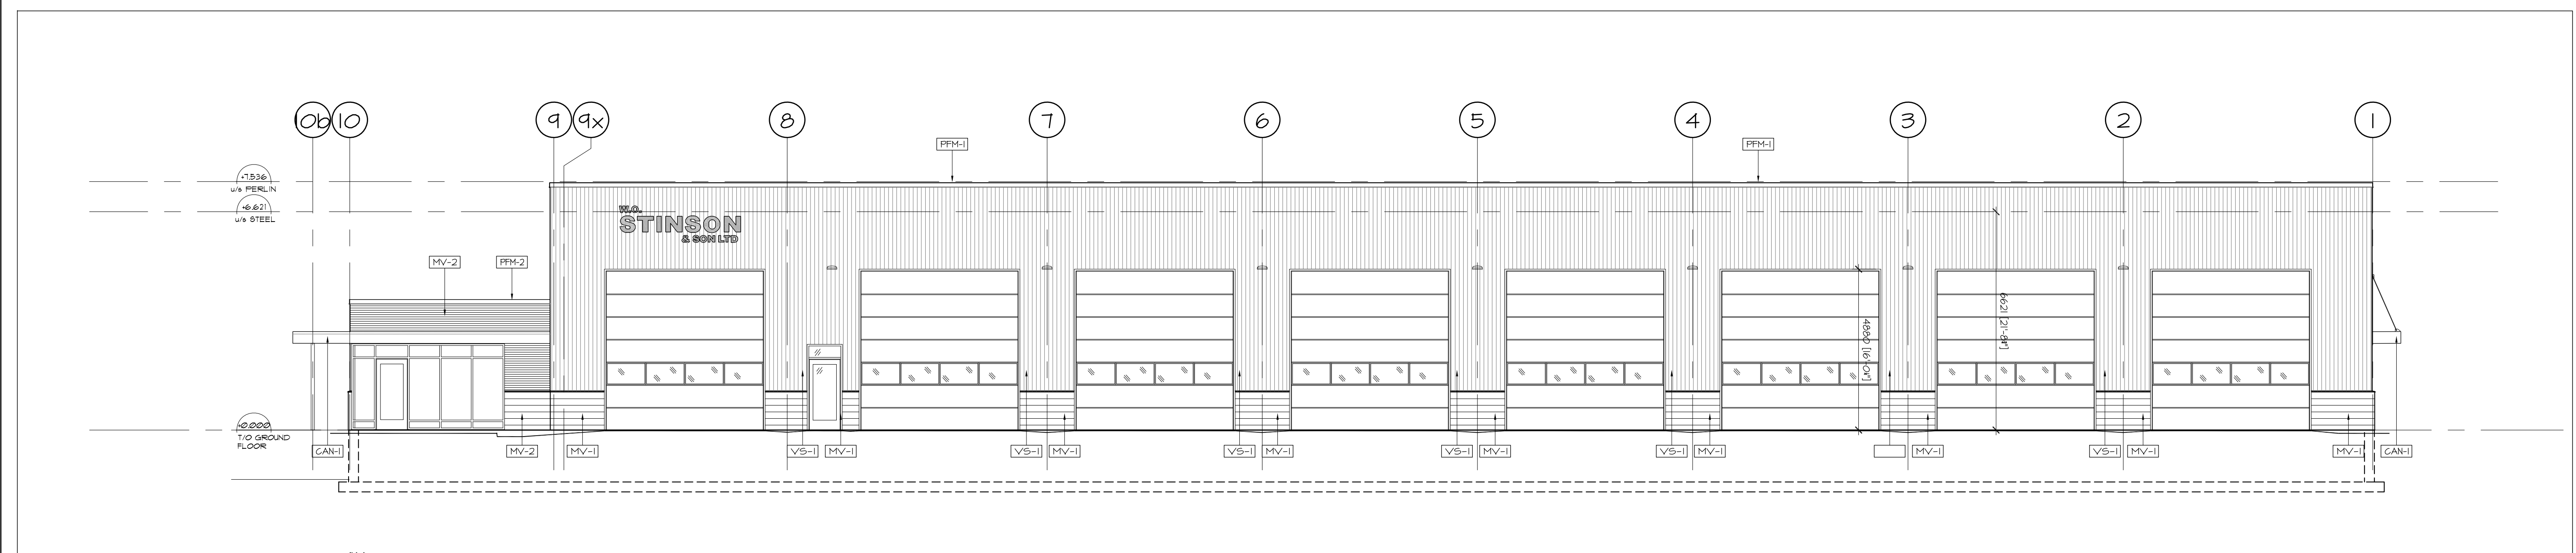

4 EAST ELEVATION
A3.01 SCALE 1 : 100

1 SEPT 09, 2025 ISSUED FOR SITEPLAN
no. date revision

It is the responsibility of the appropriate contractor to check and verify all dimensions on site and report all errors and/or omissions to the architect.

All contractors must comply with all pertinent codes and by-laws.

Do not scale drawings.

This drawing may not be used for construction until signed.

Copyright reserved.



Hobin Architecture Incorporated
63 Pamela Street
Ottawa, Ontario
Canada K1S 8K7
T: 613-238-7200
F: 613-235-2005
E: mail@hobinarc.com
hobinarc.com


HOBIN ARCHITECTURE

PROJECT/LOCATION:
W.O. Stinson & Son Ltd.
Somme Street Truck Yard
301 Somme Street


DRAWING TITLE:
VEHICLE SERVICE BUILDING EXTERIOR ELEVATIONS

DRAWN BY: DATE: SCALE:
DVNA SEPT 2025 1:100


PROJECT: 2502
DRAWING NO.: **A3.01**
REVISION NO.:

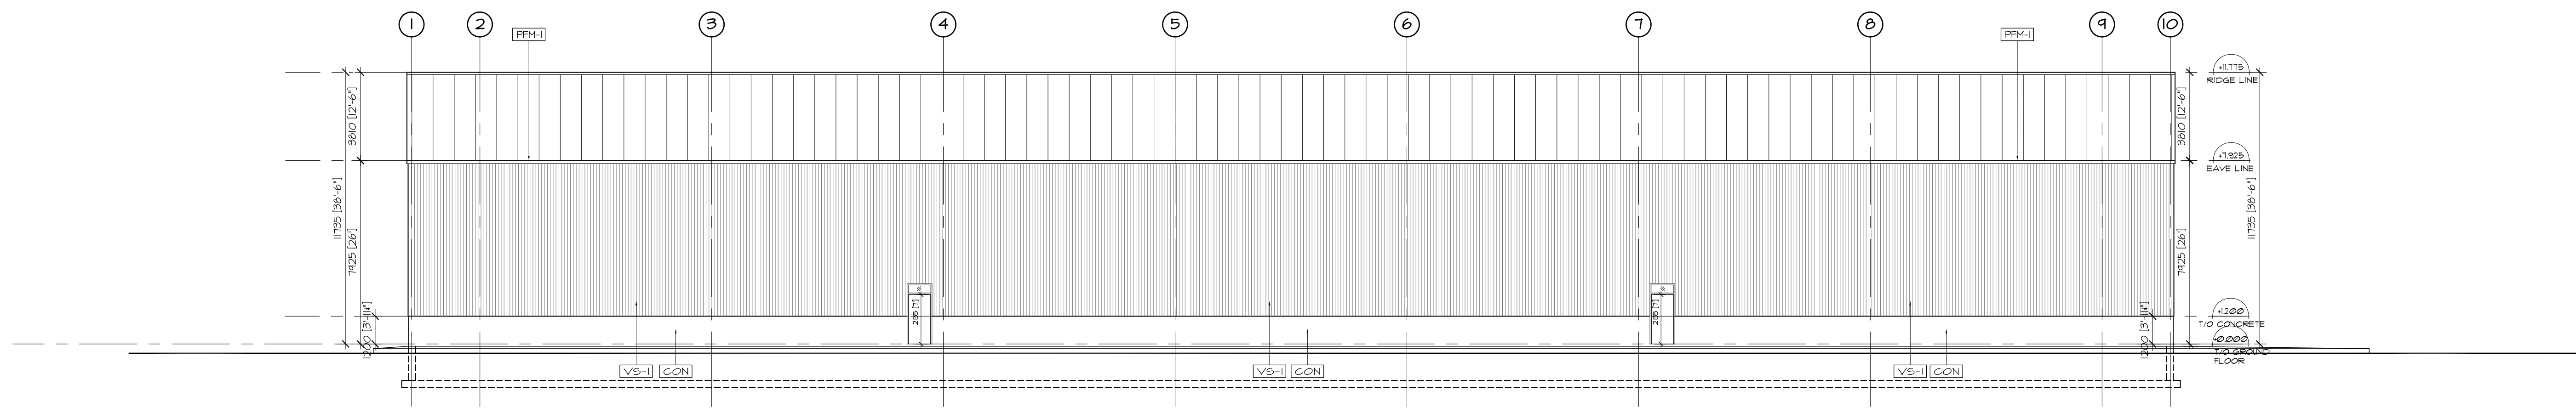


1 WEST ELEVATION
A3.02 SCALE 1 : 150

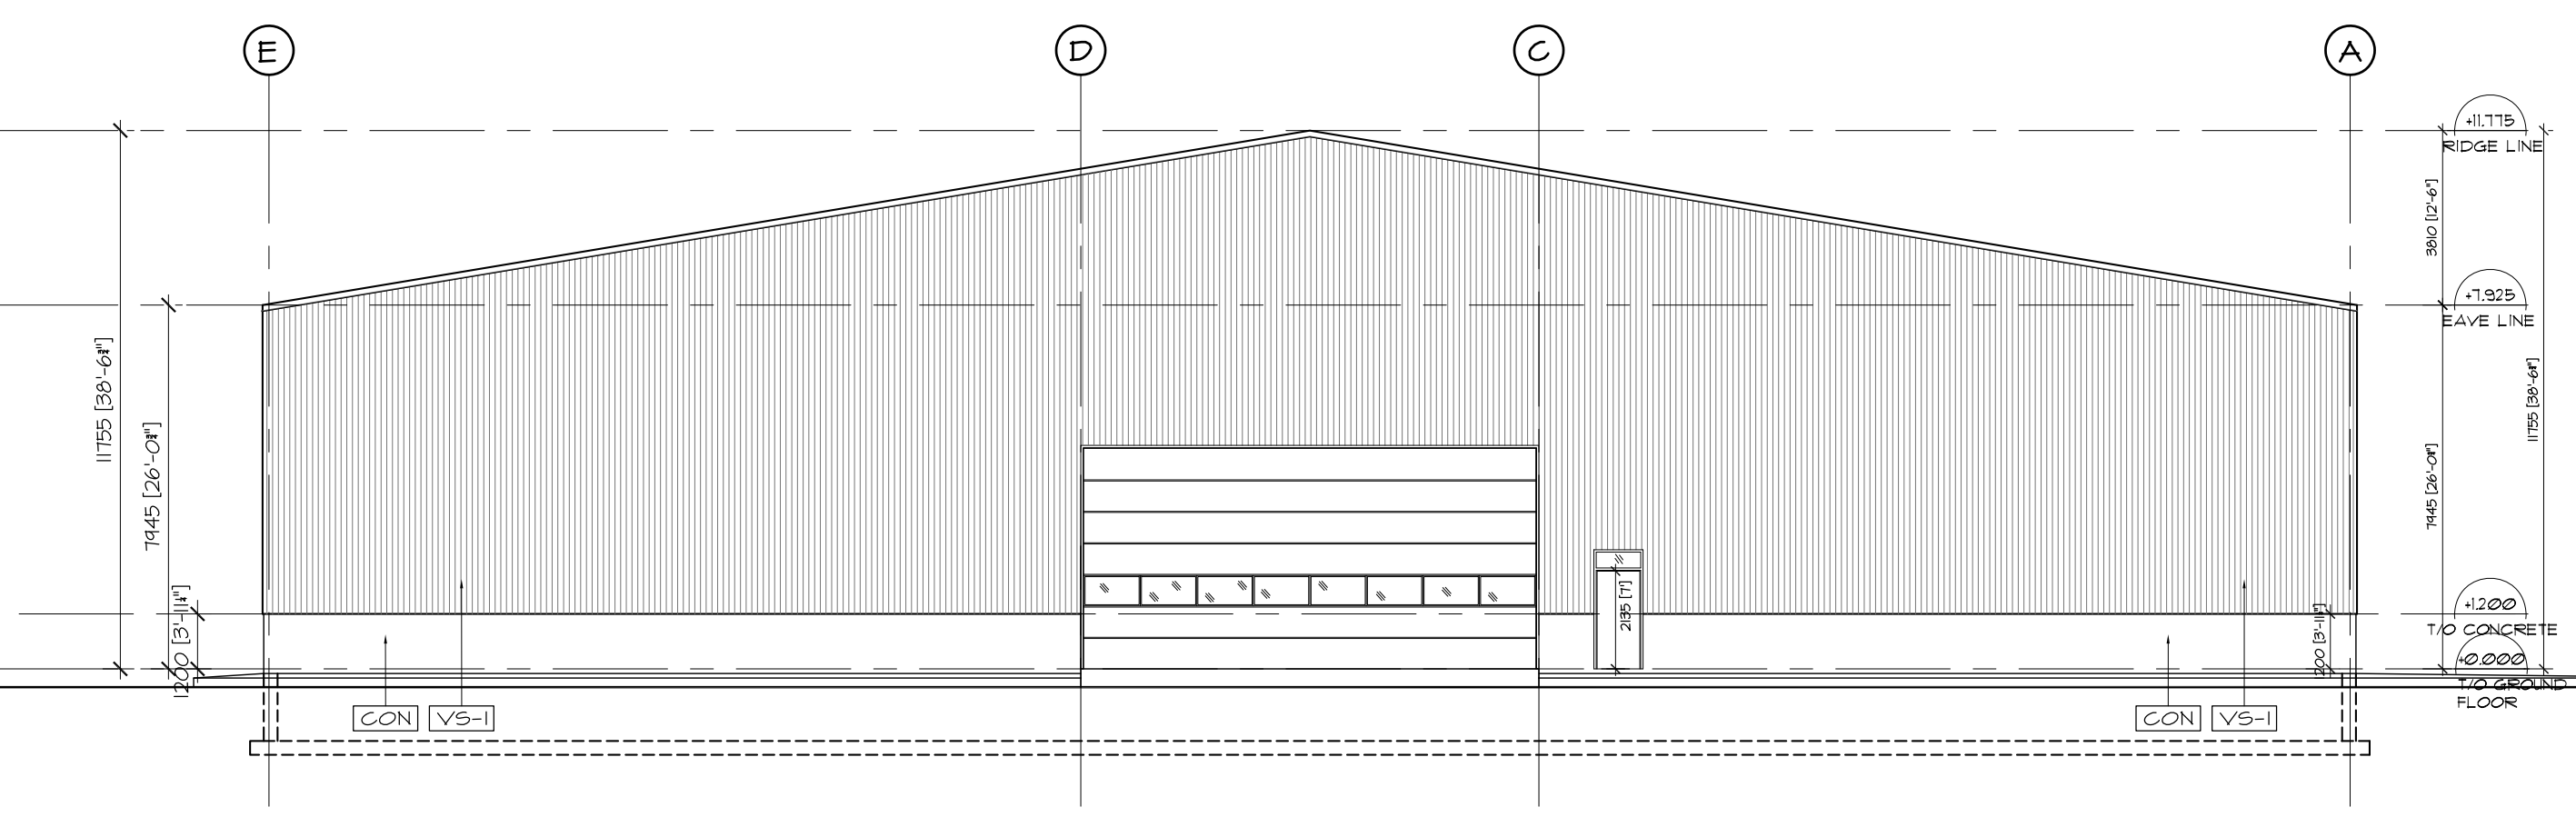

2 NORTH ELEVATION
A3.02 SCALE 1 : 150

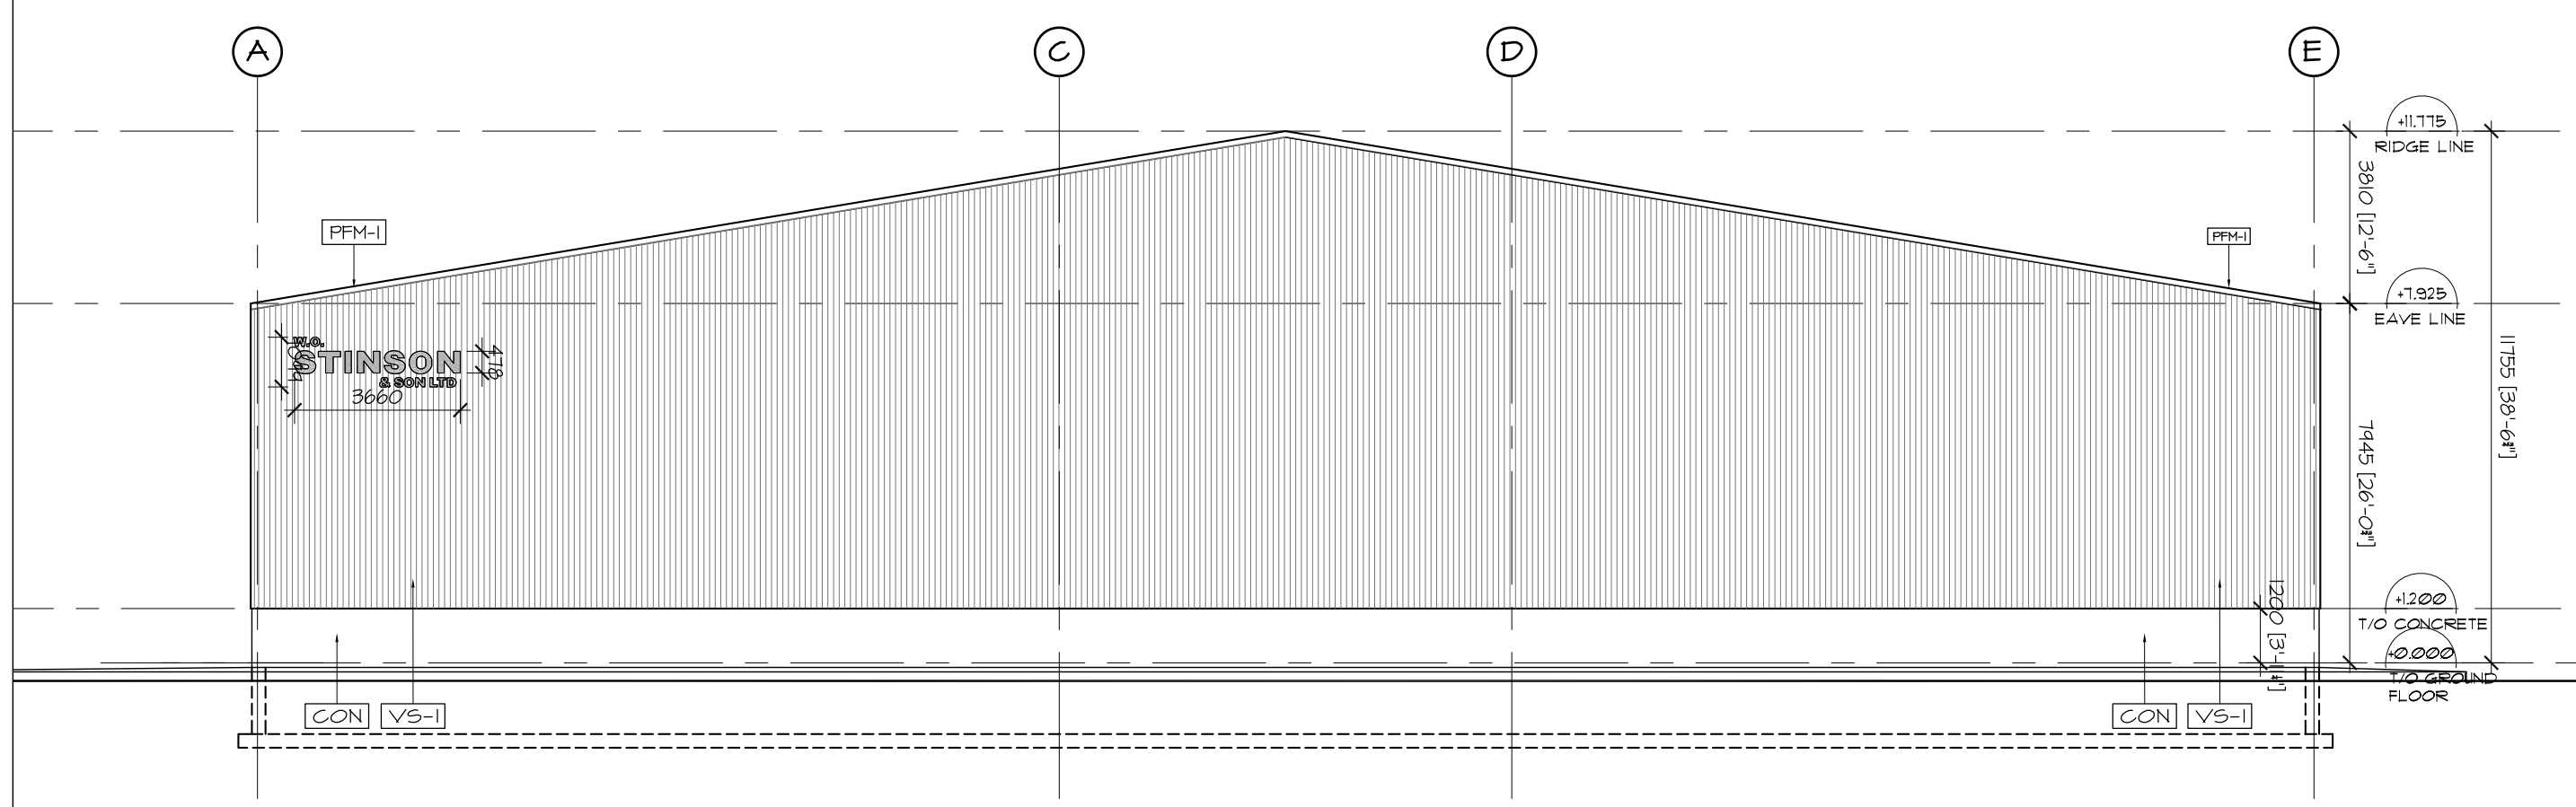

3 SOUTH ELEVATION
A3.02 SCALE 1 : 150

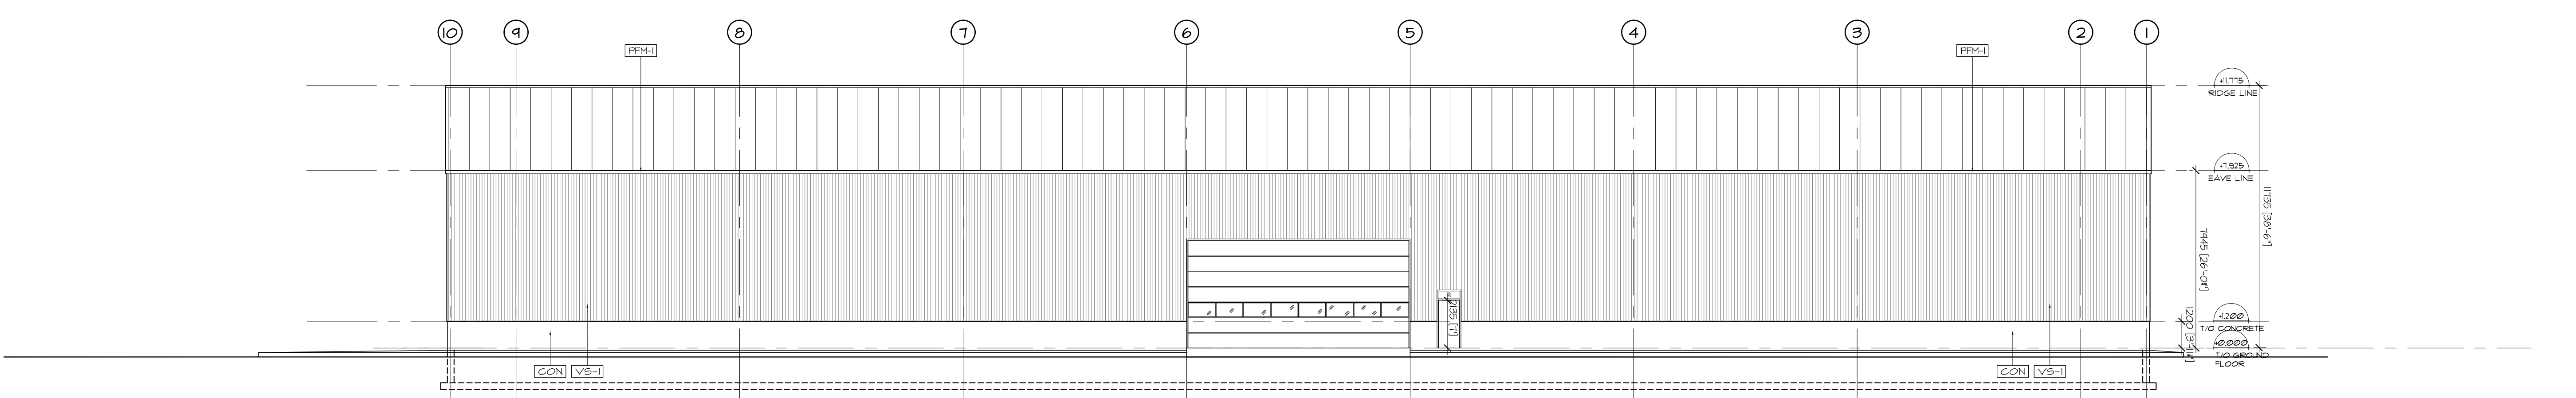

4 EAST ELEVATION
A3.02 SCALE 1 : 150

no.	date	revision
1	SEPT 09, 2025	ISSUED FOR SITEPLAN

It is the responsibility of the appropriate contractor to check and verify all dimensions on site and report all errors and/or omissions to the architect.

All contractors must comply with all pertinent codes and by-laws.

Do not scale drawings.

This drawing may not be used for construction until signed.

Copyright reserved.



Hobin Architecture Incorporated
63 Pamela Street
Ottawa, Ontario
Canada K1S 3K7
T: 613-238-7200
F: 613-235-2005
E: mail@hobinarc.com
hobinarc.com

HOBIN ARCHITECTURE

PROJECT/LOCATION:
W.O. Stinson & Son Ltd.
Somme Street Truck Yard
301 Somme Street

DRAWING TITLE:
EQUIPMENT STORAGE
BUILDING
EXTERIOR ELEVATIONS

DRAWN BY: DVNA	DATE: SEPT 2025	SCALE: 1:150
PROJECT: 2502		DRAWING NO.: A3.02
REVISION NO.:		