




STA

STEWART + TSAI
ARCHITECTS INC.
t: 613.686.5910
f: 613.686.6216
e: info@stewarttsai.com

SEAL

ONTARIO ASSOCIATION
OF
ARCHITECTS
STEWART
LICENCE
5800


CONSULTANTS

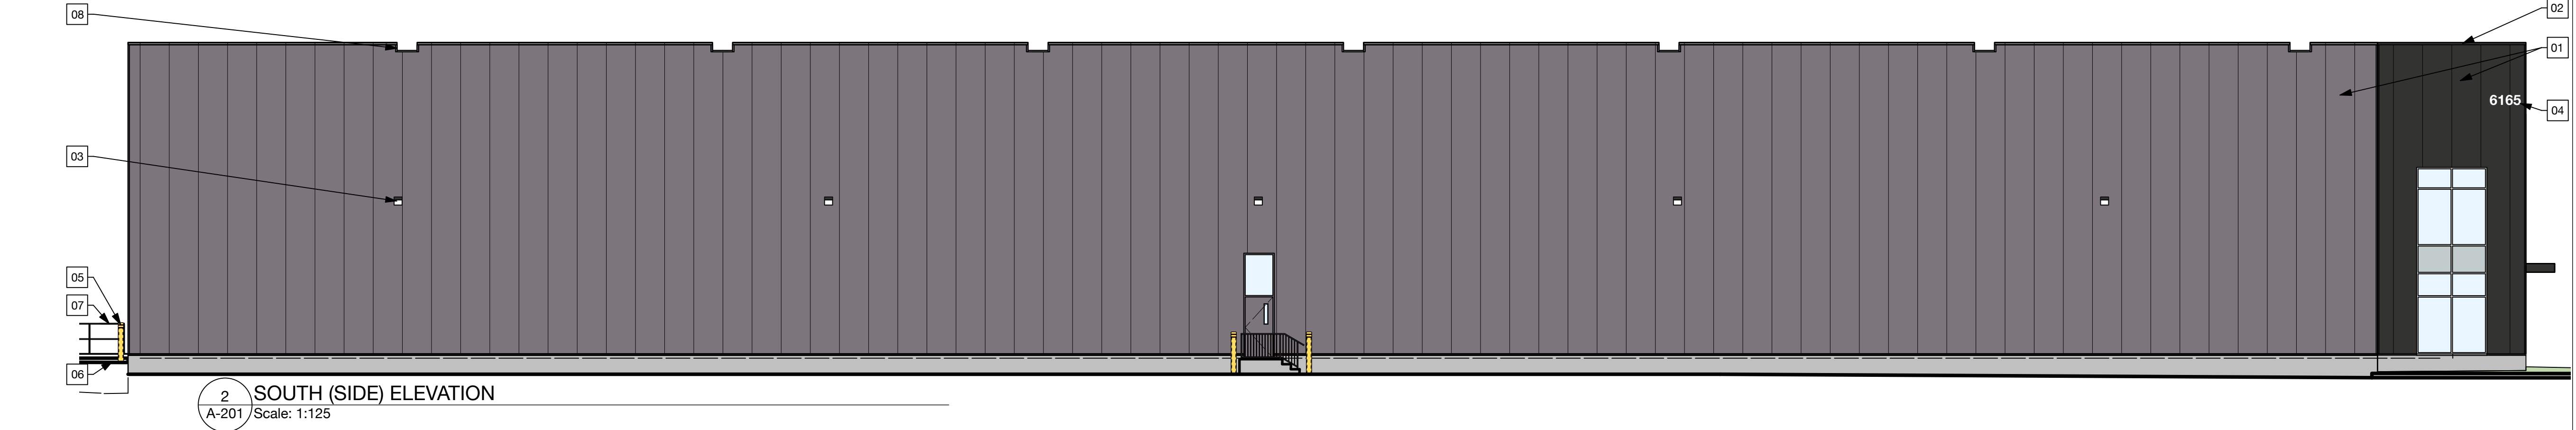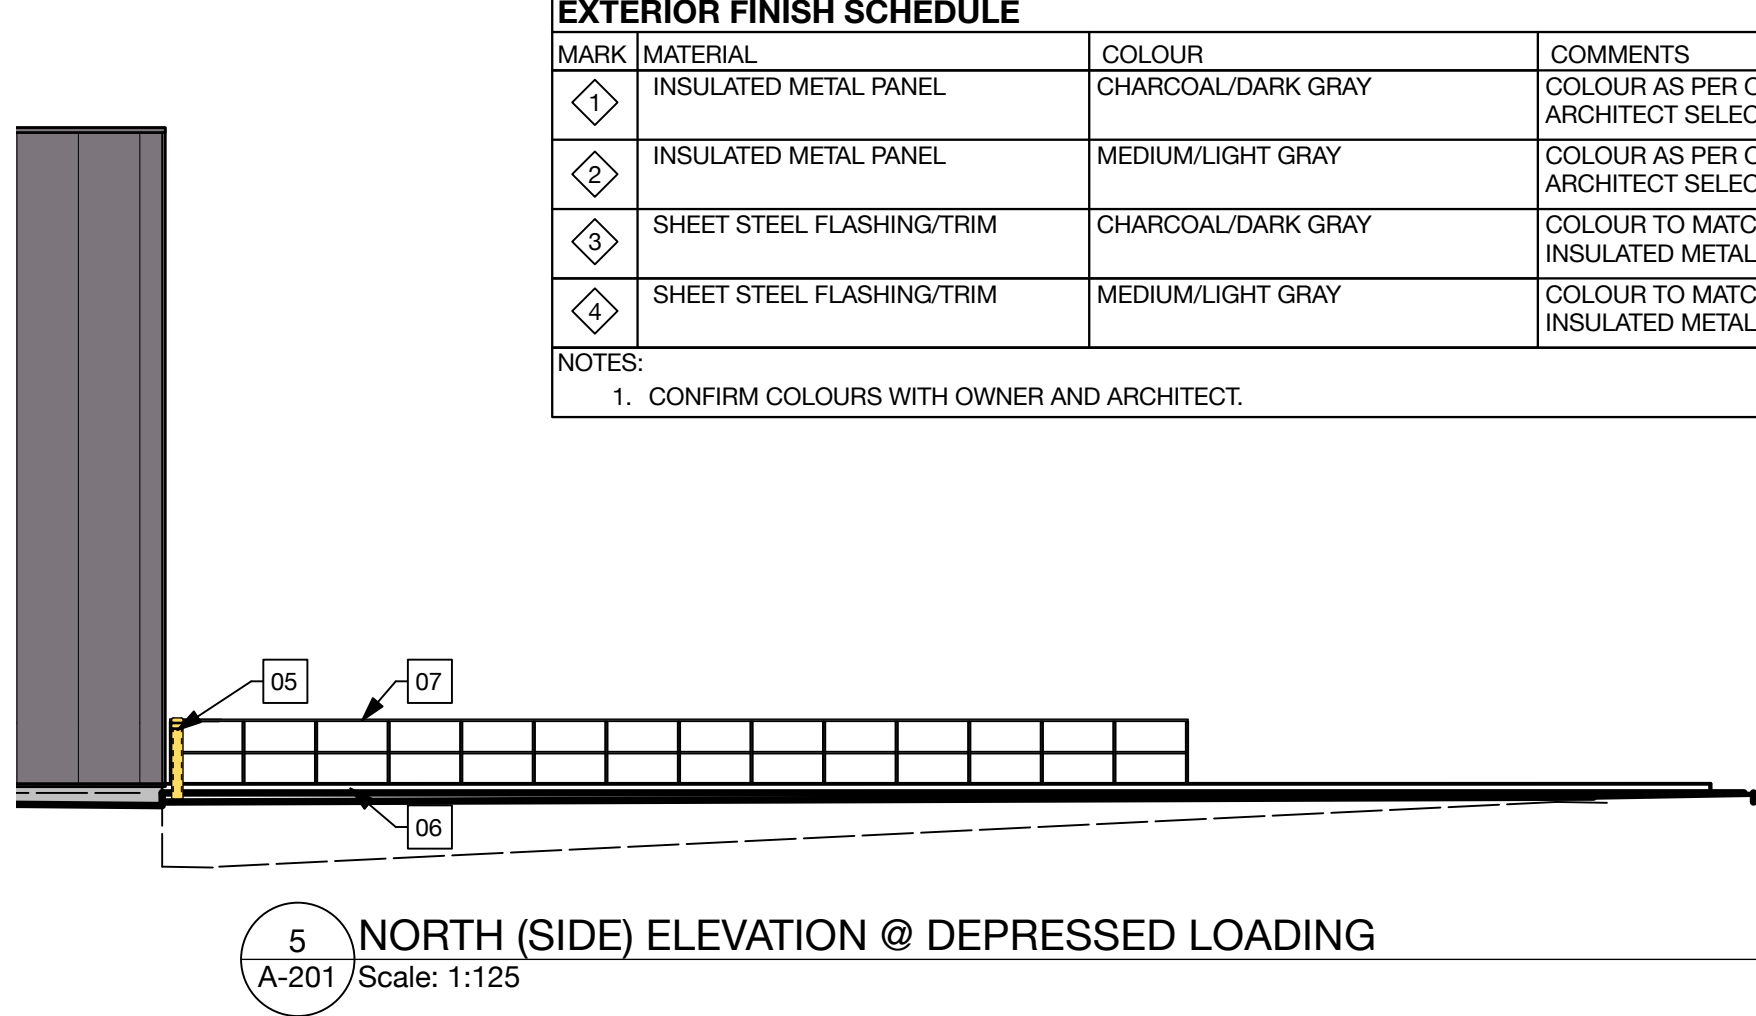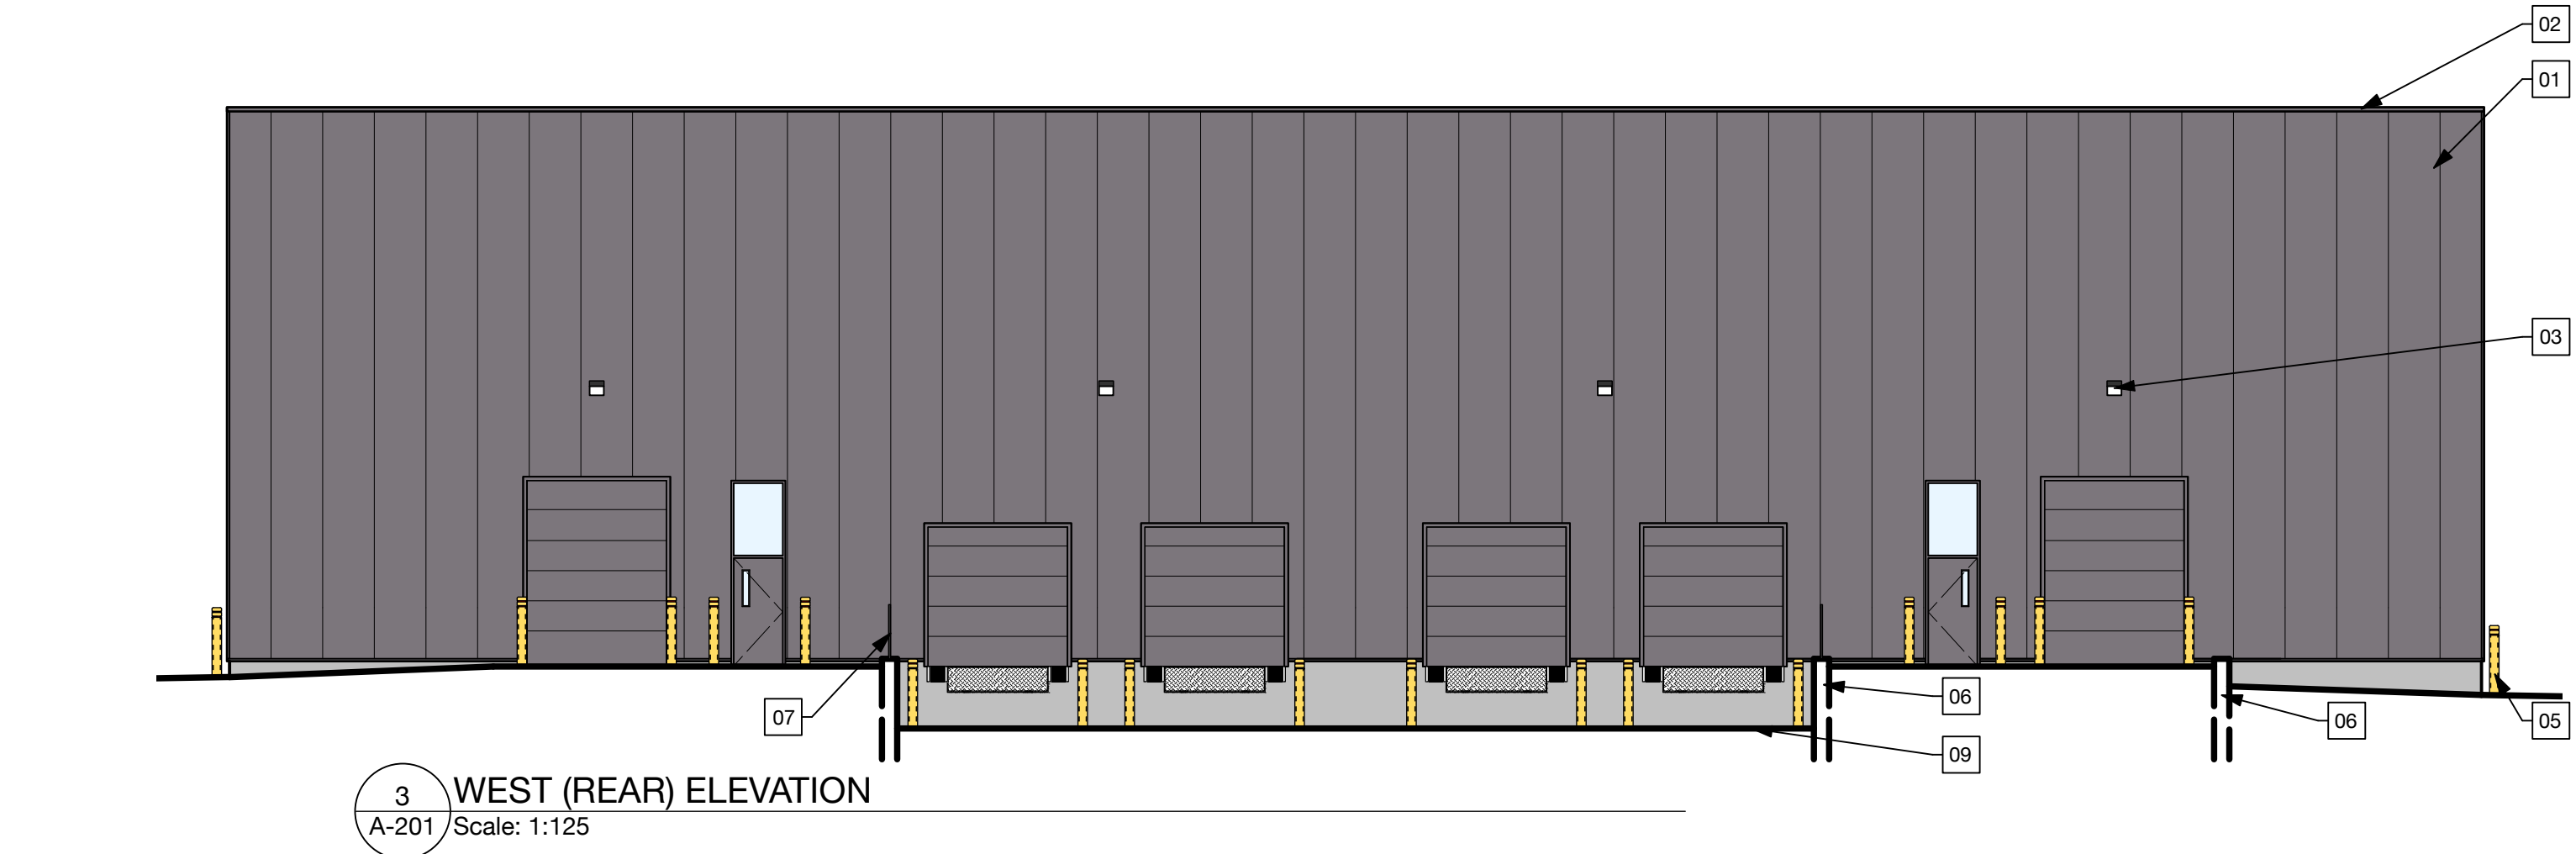

ISSUE / REVISION	DATE
01 REVIEW & COORDINATION	SEP 28, 2023
02 REVIEW	JAN 17, 2024
03 SITE PLAN CONTROL	MAY 30, 2024
04 REV. SITE PLAN CONTROL	OCT 29, 2024
05 REV. SITE PLAN CONTROL	JUN 17, 2025
06 REV. SITE PLAN CONTROL	SEP 11, 2025

PROJECT NAME

THUNDER ROAD
DEVELOPMENT
6165 THUNDER ROAD
OTTAWA, ON

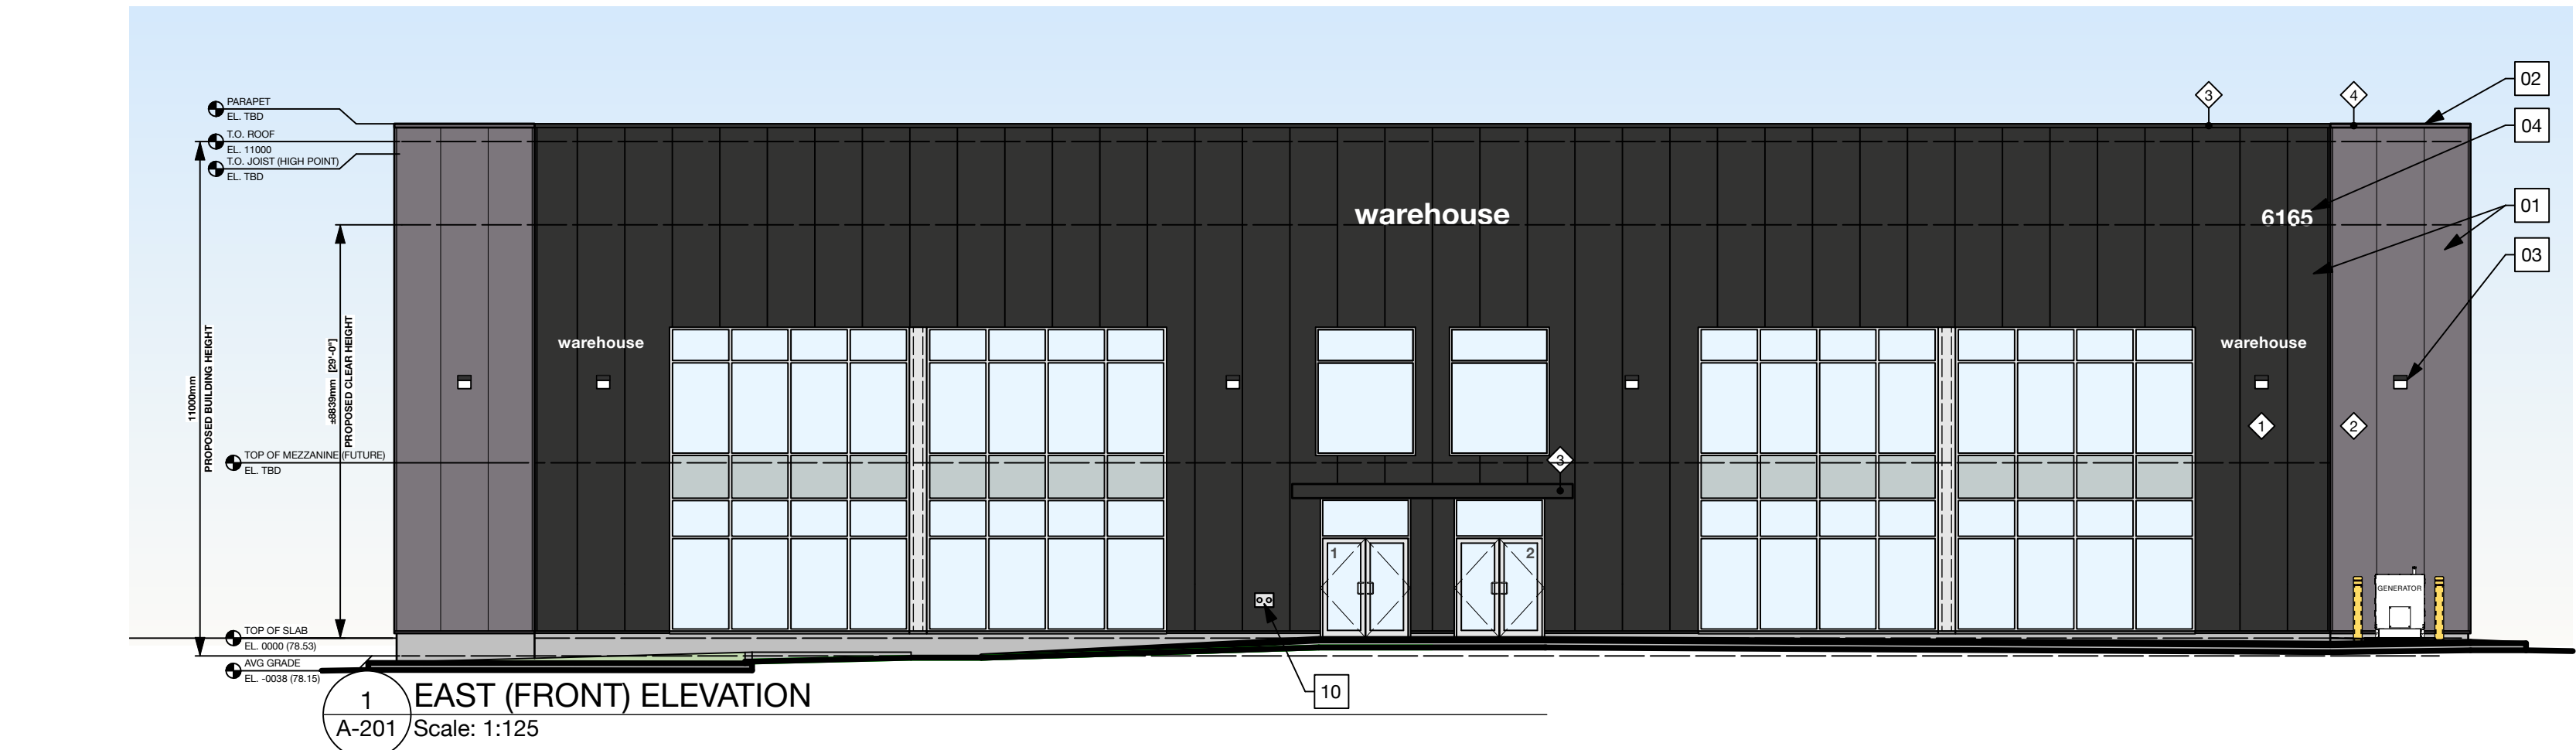

- SHEET NOTES
1. REFER TO COVER SHEET FOR GENERAL PROJECT NOTES AND SYMBOL DEFINITIONS.

2. REFER TO ENGINEER'S DRAWINGS FOR ADDITIONAL INFORMATION.

3. PROVIDE ALL REQUIRED CONNECTIONS TO ALL FIXTURES, TRIM, DEVICES AND EQUIPMENT SHOWN ON DRAWINGS, REGARDLESS OF WHETHER CONNECTION IS SPECIFICALLY CALLED OUT OR NOT.
- KEYNOTES - ELEVATIONS
01. INSULATED METAL PANELS, TYPICAL

02. SHEET METAL FLASHING, TYPICAL

03. WALL MOUNTED LIGHT FIXTURE, VERIFY HEIGHT AND LOCATION IN FIELD, REFER TO ELECTRICAL DRAWINGS, TYPICAL

04. BUILDING SIGNS T.B.D., TYPICAL

05. INSTALL CONCRETE FILLED STEEL BOLLARD (6"Ø, 48" A.F.G.) C/W HIGH DENSITY POLYETHYLENE BOLLARD COVER (SUREGUARD POST GUARD BOLLARDS COVER W/TWO STRIPES OF REFLECTIVE TAPE), TYPICAL

06. CONCRETE RETAINING WALL, REFER TO CIVIL AND STRUCTURAL DRAWINGS

07. STEEL GUARD AT DEPRESSED LOADING AREA, PAINT

08. SHEET METAL SCUPPER, TYPICAL, LOCATIONS TO BE CONFIRMED

09. DEPRESSED LOADING AREA

10. FIRE DEPARTMENT SIAMESE CONNECTION, LOCATION AND HEIGHT T.B.D.

SHEET TITLE

ELEVATIONS

© 2025 ALL RIGHTS RESERVED. Any unauthorized use of these drawings may violate copyright and other applicable laws and could result in criminal or civil penalties.

PROJECT NO: 22003

DRAWN BY GS

CHECKED BY GS

SHEET

A-201