



DO NOT SCALE DRAWINGS
CHECK AND VERIFY ALL DIMENSIONS BEFORE
PROCEEDING WITH THE WORK.
DRAWINGS NOT TO BE USED FOR CONSTRUCTION
UNLESS STAMPED AND SIGNED BY THE CONSULTANT.
THESE DRAWINGS HAVE BEEN DESIGNED IN
CONFORMANCE WITH THE ONTARIO BUILDING CODE.

REVISIONS			
NO.	DATE	DESCRIPTION	BY
01	09.08.2025	ISSUED FOR REVIEW	BDN

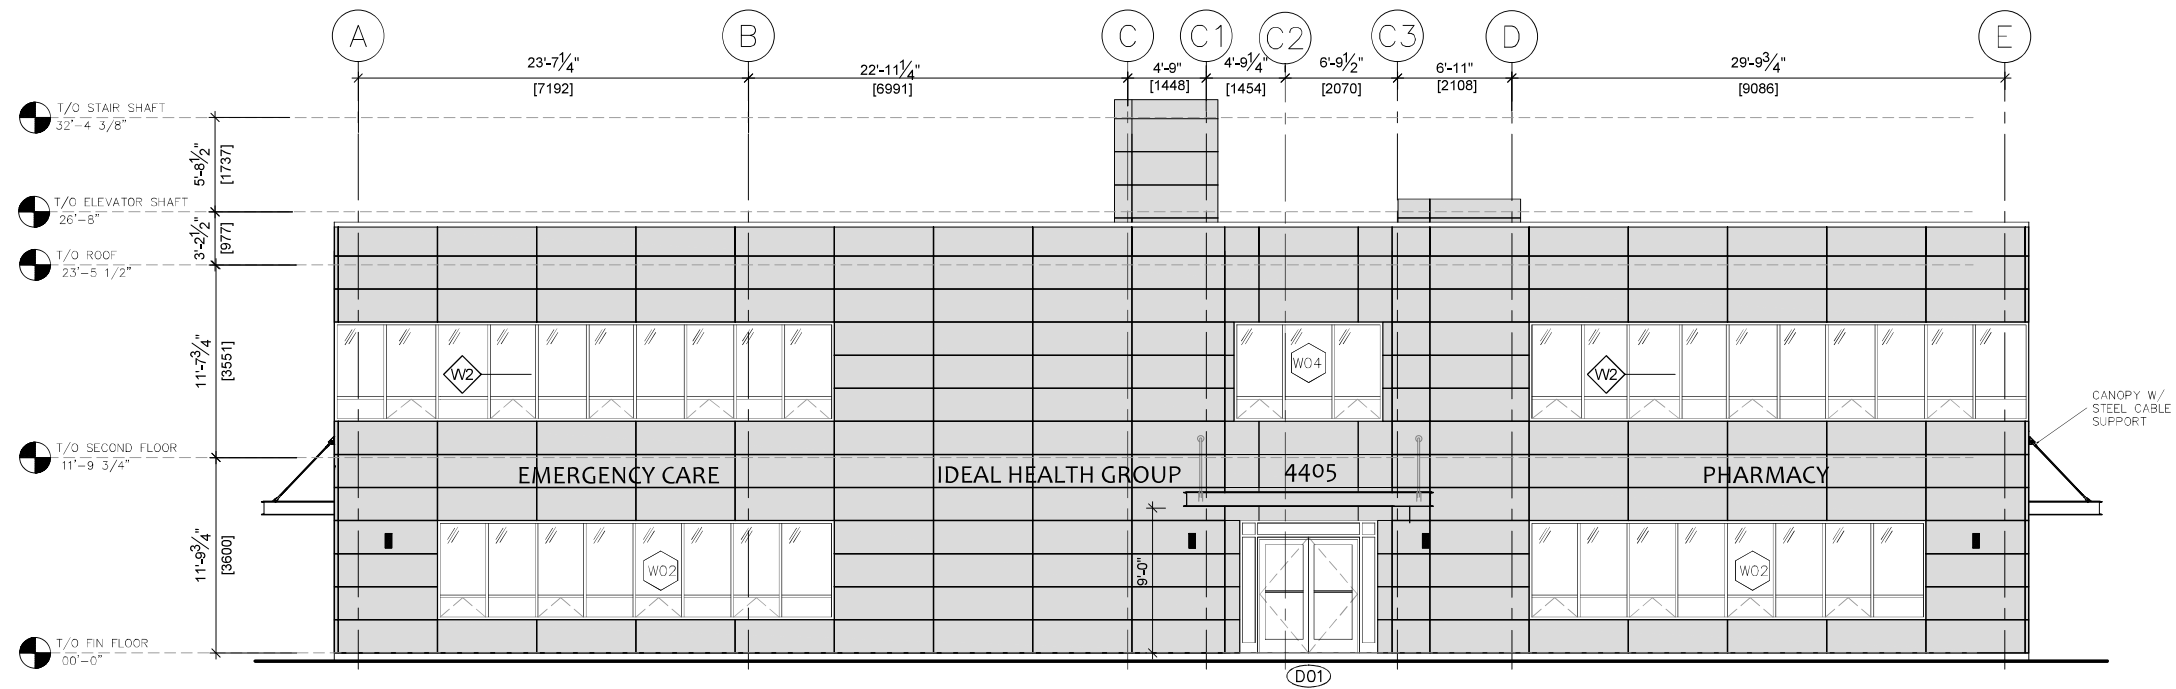

2 SOUTH ELEVATION
A300 SCALE: 3/16\" = 1'-0"

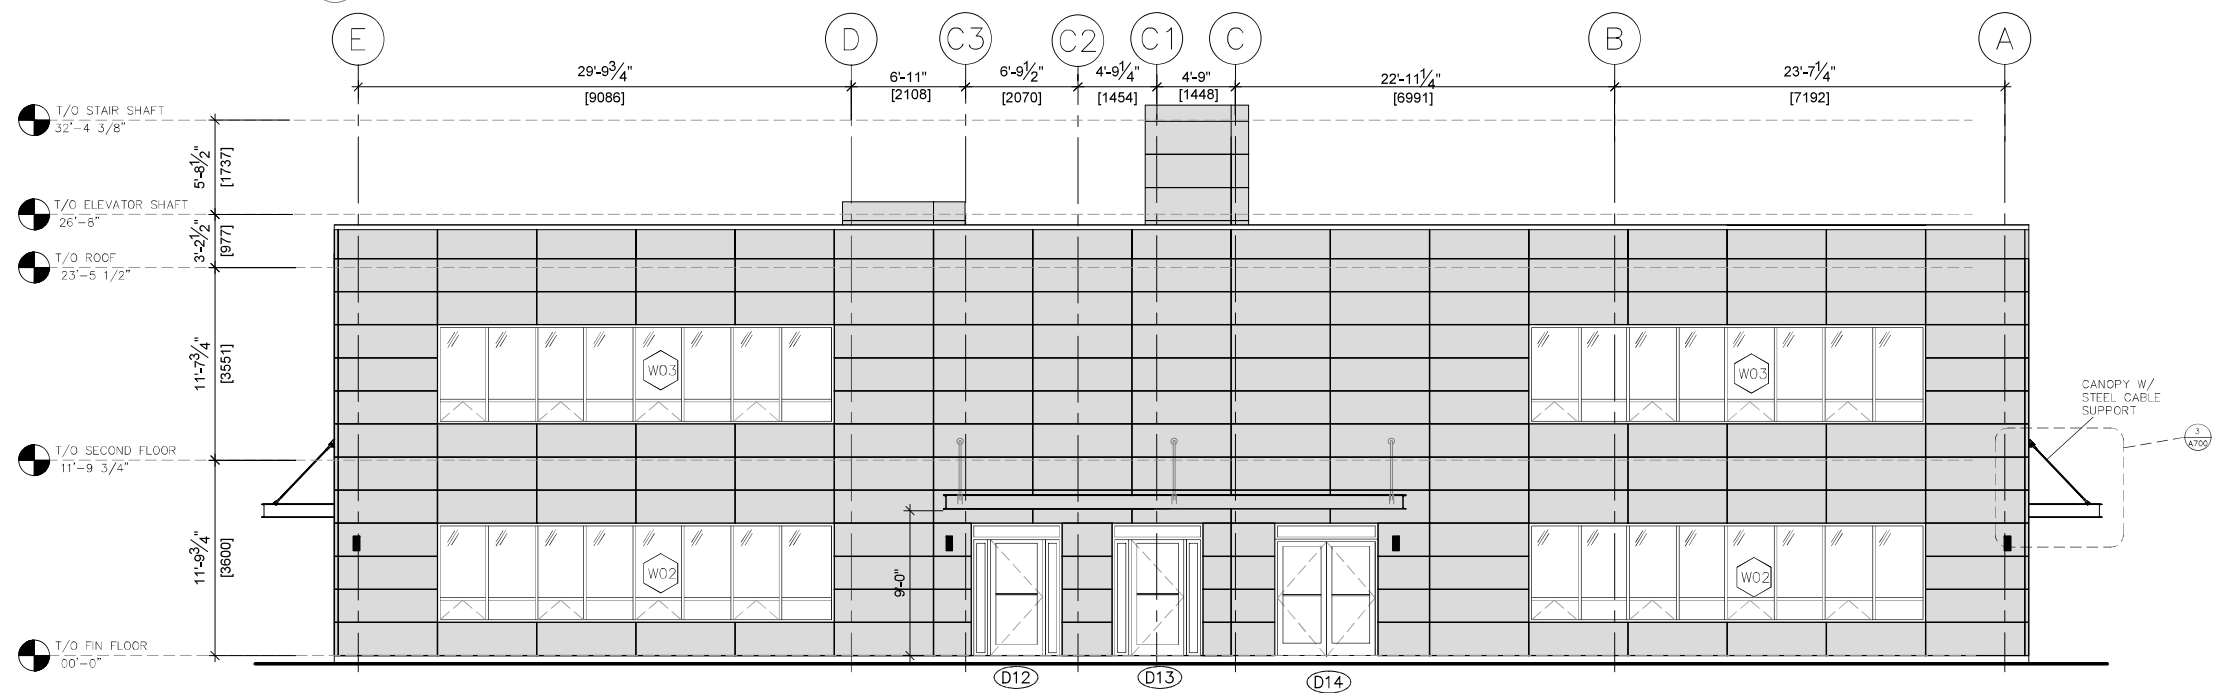

1 NORTH ELEVATION
A300 SCALE: 3/16\" = 1'-0"

**Alexander Wilson
Architect Inc**
Admiralty Place
103-20 Gore Street
Kingston, ON K7L 2L1
T: 613-545-3744
F: 613-545-1411

Stamp



Project

ORLEANS MEDICAL BUILDING

4405 INNES ROAD
OTTAWA, ON



Drawing

NORTH/SOUTH ELEVATIONS

Drawn By	BDN	Checked By	KB
Scale	AS SHOWN	Date	06.13.2025
Project No.	2532	Revision	
Drawing No.	A300		

DO NOT SCALE DRAWINGS
CHECK AND VERIFY ALL DIMENSIONS BEFORE
PROCEEDING WITH THE WORK.
DRAWINGS NOT TO BE USED FOR CONSTRUCTION
UNLESS STAMPED AND SIGNED BY THE CONSULTANT.
THESE DRAWINGS HAVE BEEN DESIGNED IN
CONFORMANCE WITH THE ONTARIO BUILDING CODE.

REVISIONS			
NO.	DATE	DESCRIPTION	BY
01	09.08.2025	ISSUED FOR REVIEW	BDN

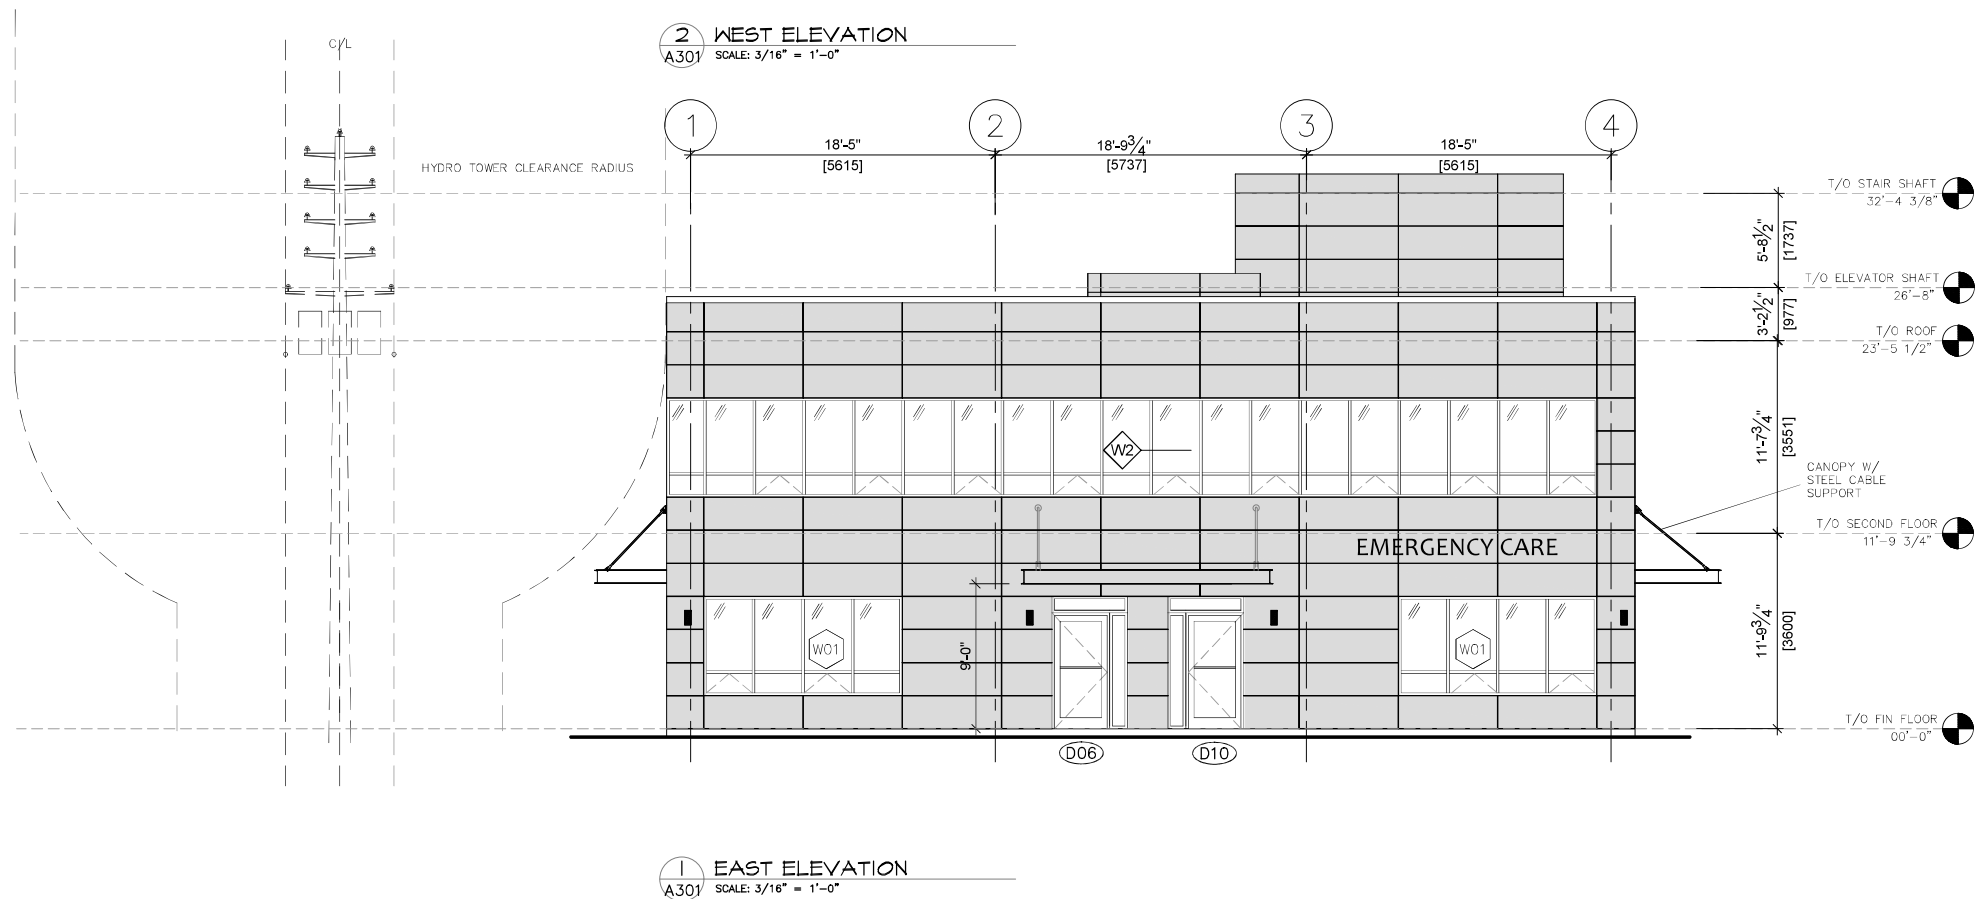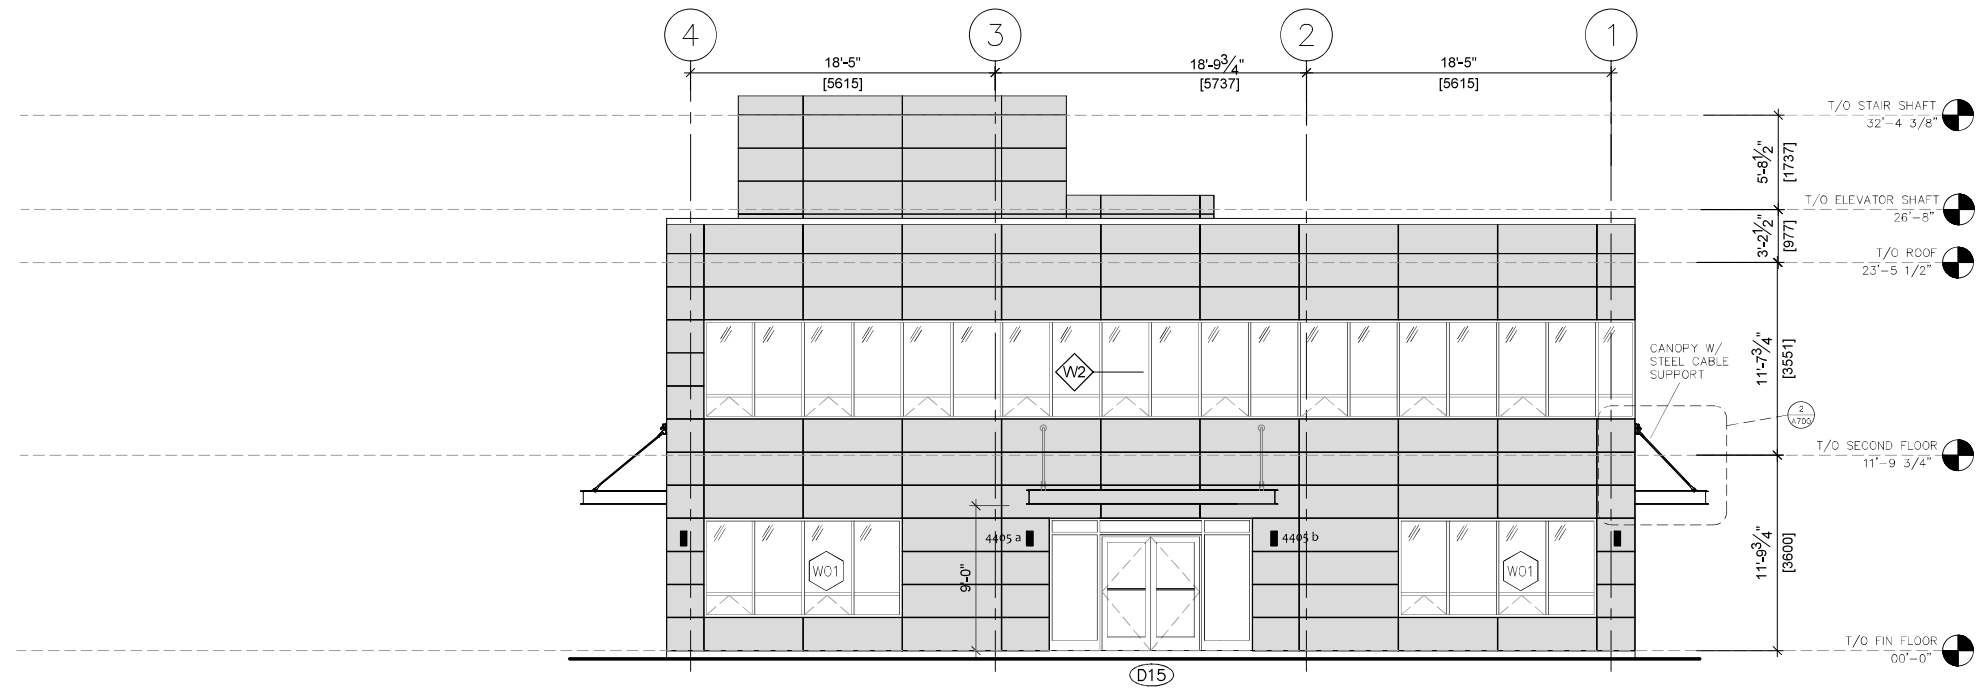

**Alexander Wilson
Architect Inc**
Admiralty Place
103-20 Gore Street
Kingston, ON K7L 2L1
T: 613-545-3744
F: 613-545-1411



Project
ORLEANS MEDICAL BUILDING

4405 INNES ROAD
OTTAWA, ON

Drawing
EAST/WEST ELEVATIONS

Drawn By	BDN	Checked By	KB
Scale	AS SHOWN	Date	06.13.2025
Project No.	2532	Revision	
Drawing No.	A301		