

Copyright Reserved

The Contractor shall verify and be responsible for all dimensions. DO NOT scale the drawing - any errors or omissions shall be reported to Stantec without delay.
The Copyrights to all designs and drawings are the property of Stantec. Reproduction or use for any purpose other than that authorized by Stantec is forbidden.

Legend

- AREA ID
- RUNOFF COEFFICIENT
- STORM DRAINAGE AREA h_a
- STORM DRAINAGE BOUNDARY
- DIRECTION OF EMERGENCY OVERLAND FLOW
- PROPOSED STORM MANHOLE AND SEWER
- PROPOSED CATCHBASIN
- PROPOSED C&T AND SUBDRAIN
- PROPOSED ICD LOCATION (REFER TO ICD SCHEDULE)
- EXISTING STORM MH AND SEWER
- EXISTING CATCHBASIN
- EXISTING COMBINED MH AND SEWER
- THERMAL INSULATION ON STORM SEWER WHERE COVER IS LESS THAN 2.0m AS PER S35

Notes

Permit-Seal

Client/Project

RICH CRAFT HOMES

KANATA WEST - BLOCK 1
815 ROGER GRIFFITHS AVENUE
OTTAWA, ON

Title

STORM DRAINAGE PLAN

Project No.
160402165

Drawing No.

Scale
1:300


Sheet

Revision

SD-1

6 of 7

1

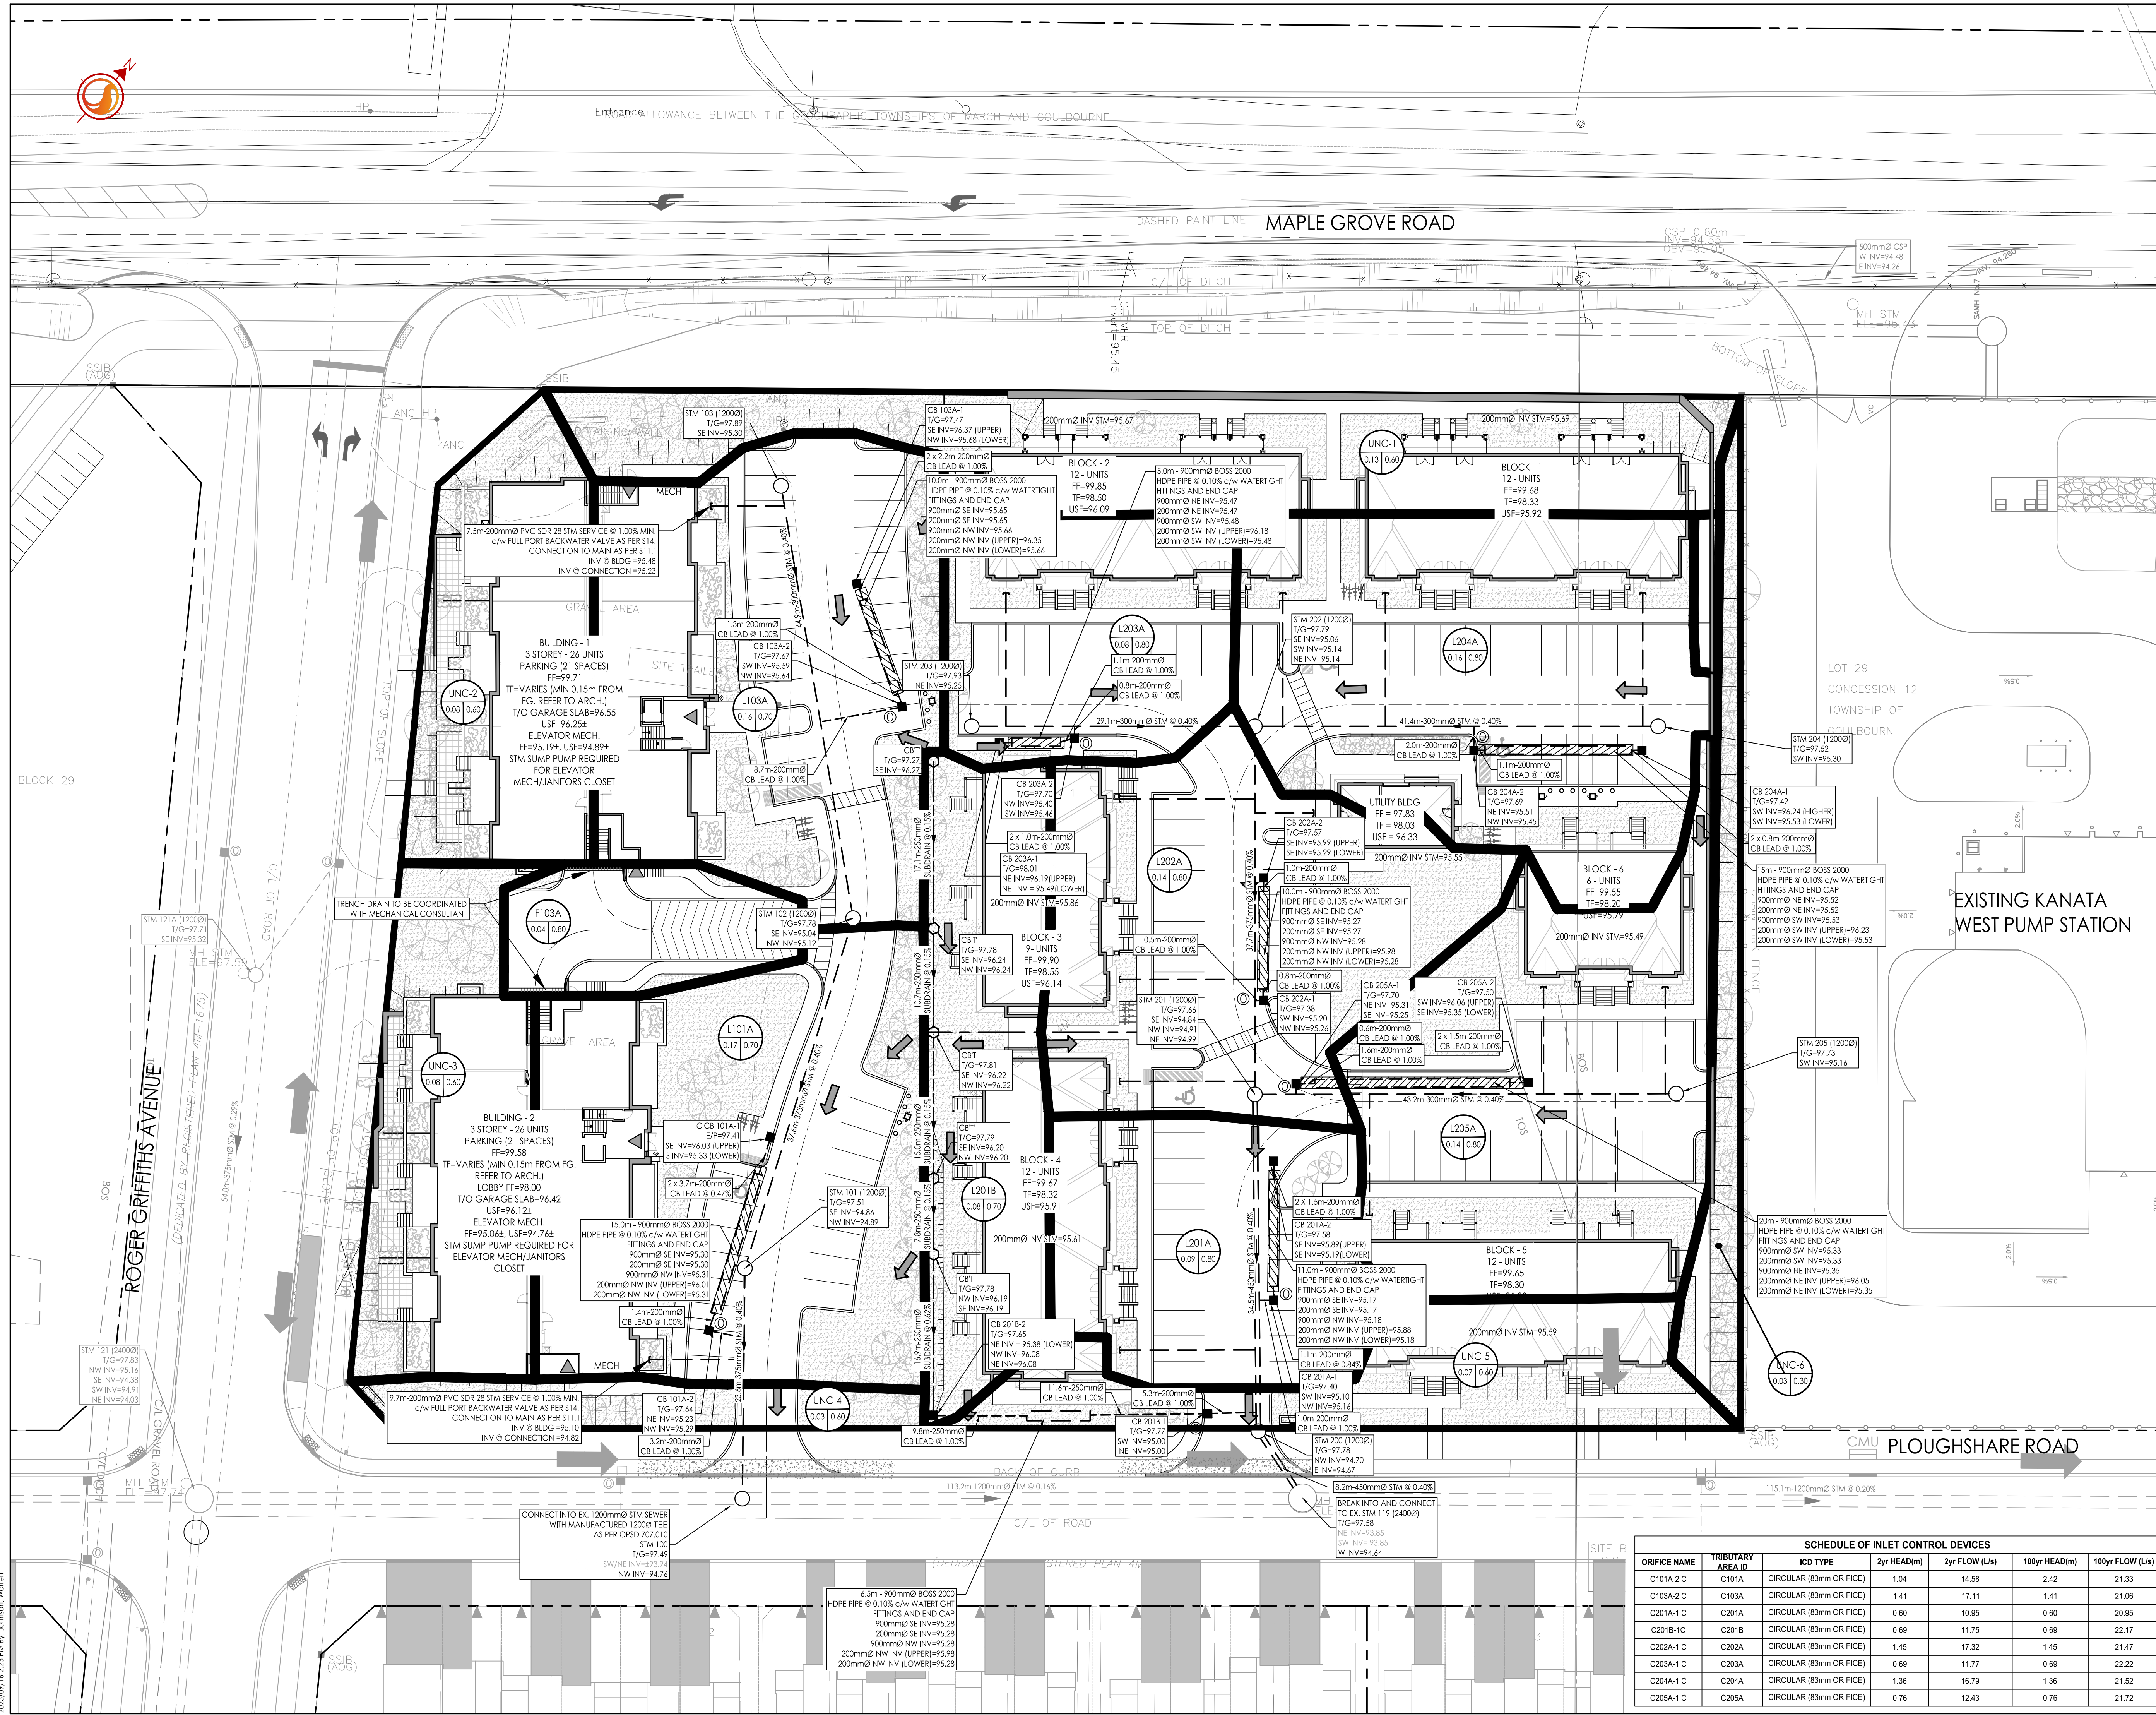

SCHEDULE OF INLET CONTROL DEVICES						
ORIFICE NAME	TRIBUTARY AREA ID	ICD TYPE	2yr HEAD(m)	2yr FLOW (L/s)	100yr HEAD(m)	100yr FLOW (L/s)
C101A-2IC	C101A	CIRCULAR (83mm ORIFICE)	1.04	14.58	2.42	21.33
C103A-2IC	C103A	CIRCULAR (83mm ORIFICE)	1.41	17.11	1.41	21.06
C201A-1IC	C201A	CIRCULAR (83mm ORIFICE)	0.60	10.95	0.60	20.95
C201B-1C	C201B	CIRCULAR (83mm ORIFICE)	0.69	11.75	0.69	22.17
C202A-1IC	C202A	CIRCULAR (83mm ORIFICE)	1.45	17.32	1.45	21.47
C203A-1IC	C203A	CIRCULAR (83mm ORIFICE)	0.69	11.77	0.69	22.22
C204A-1IC	C204A	CIRCULAR (83mm ORIFICE)	1.36	16.79	1.36	21.52
C205A-1IC	C205A	CIRCULAR (83mm ORIFICE)	0.76	12.43	0.76	21.72